


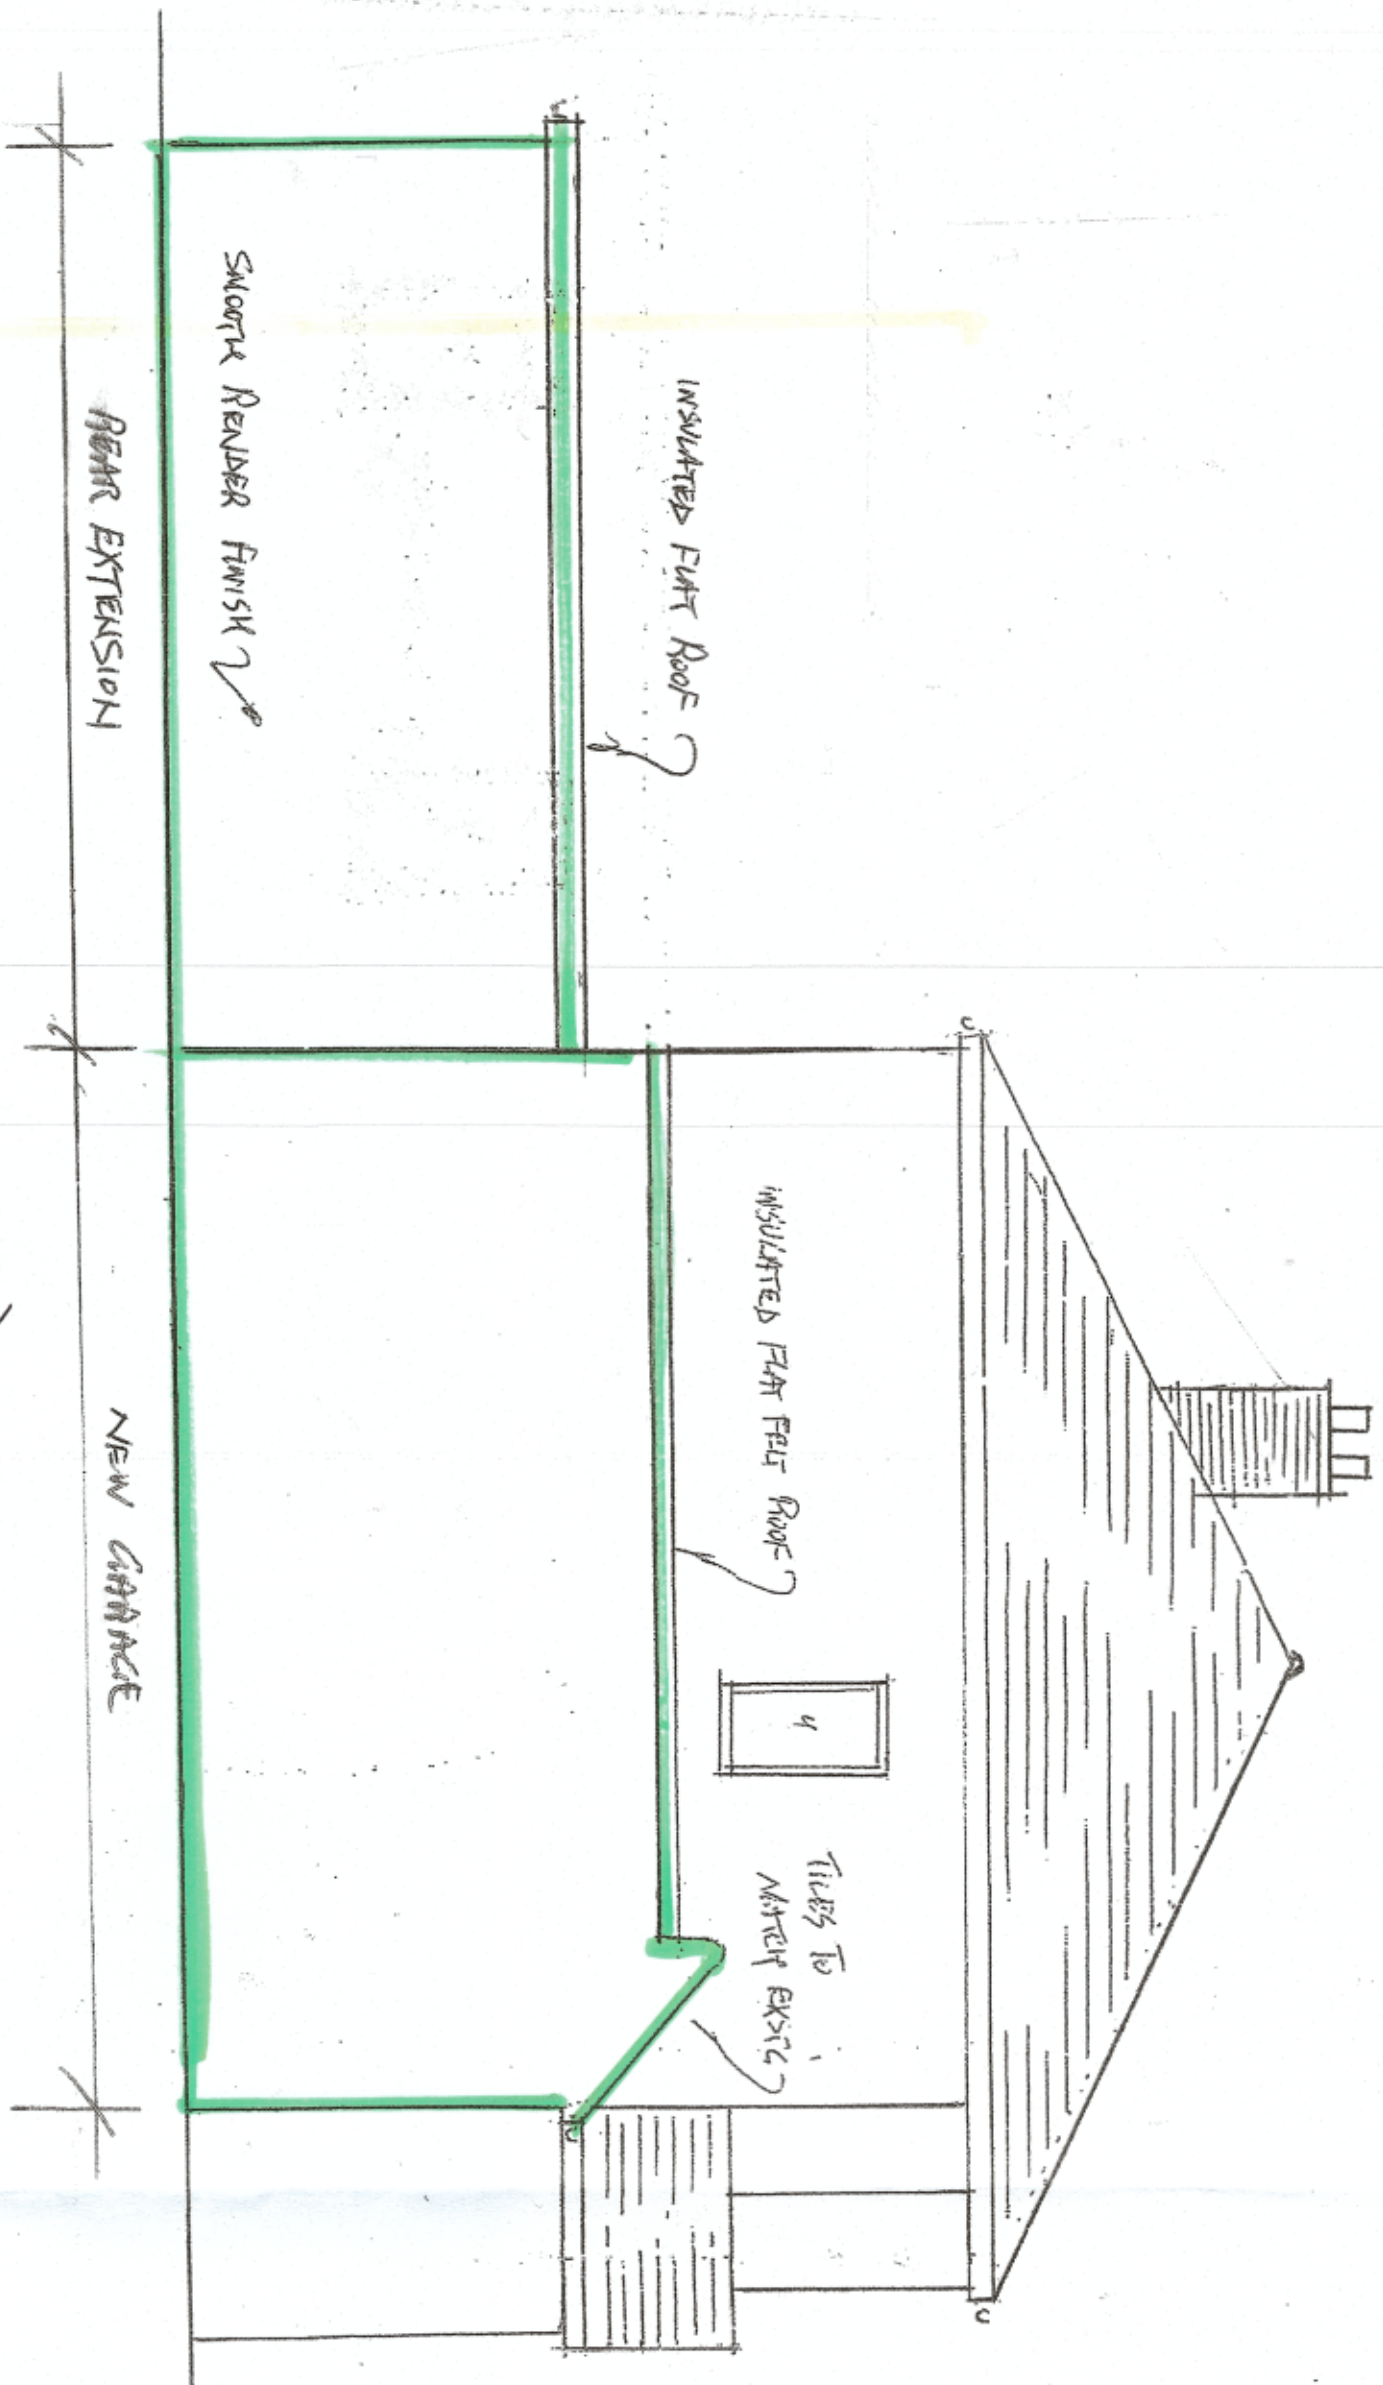


Proposed Side Elevation (NEW WORK OUTLINED IN GREEN)

Scale 1/50


0 1m 2m 3m 4m 5m 6m

SCALE BAR 1/50

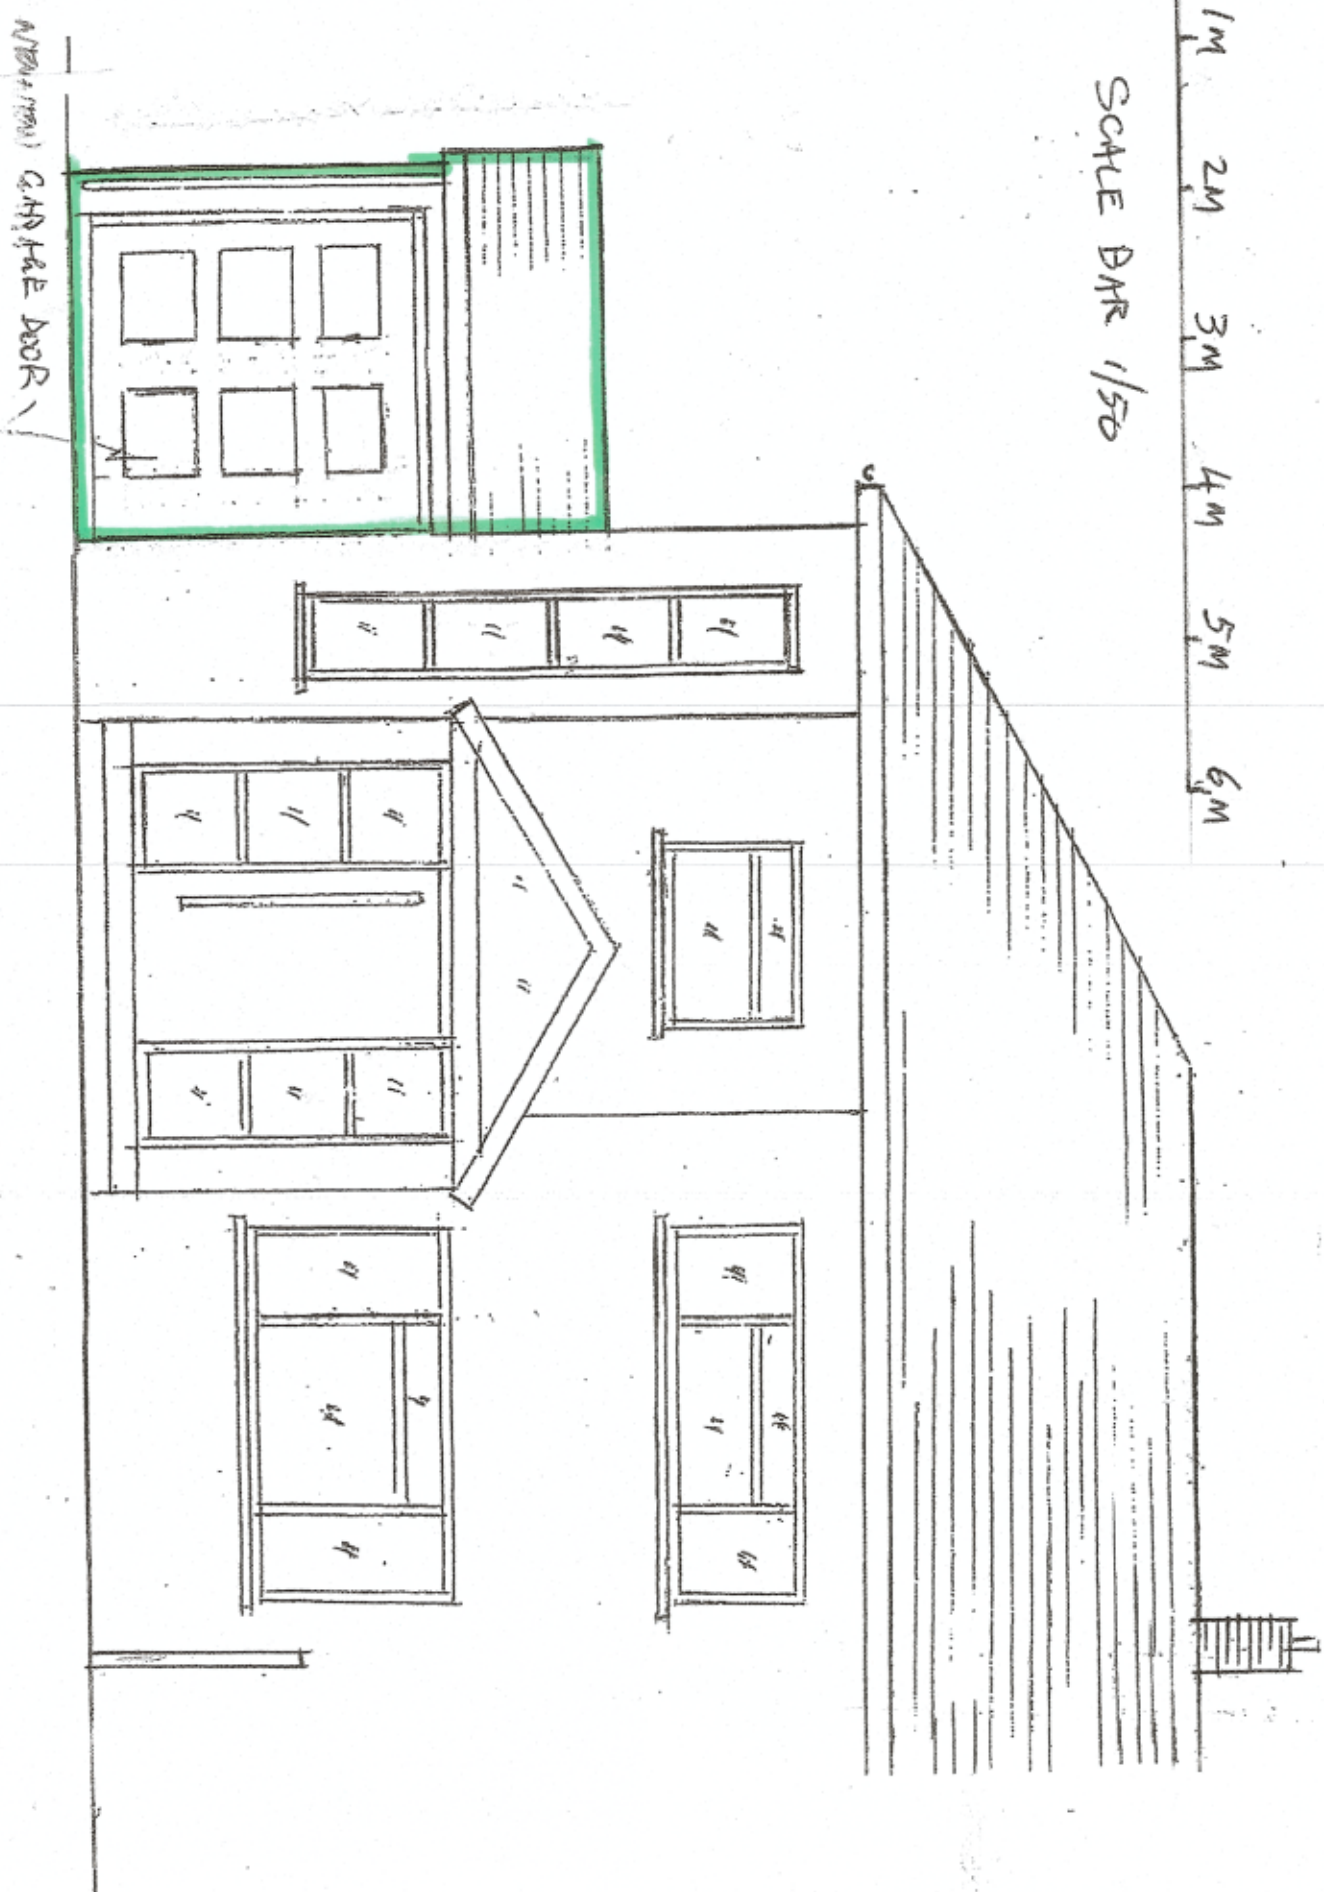

Proposed Front Elevation (NEW WORK OUTLINED IN GREEN)

Scale 1/50

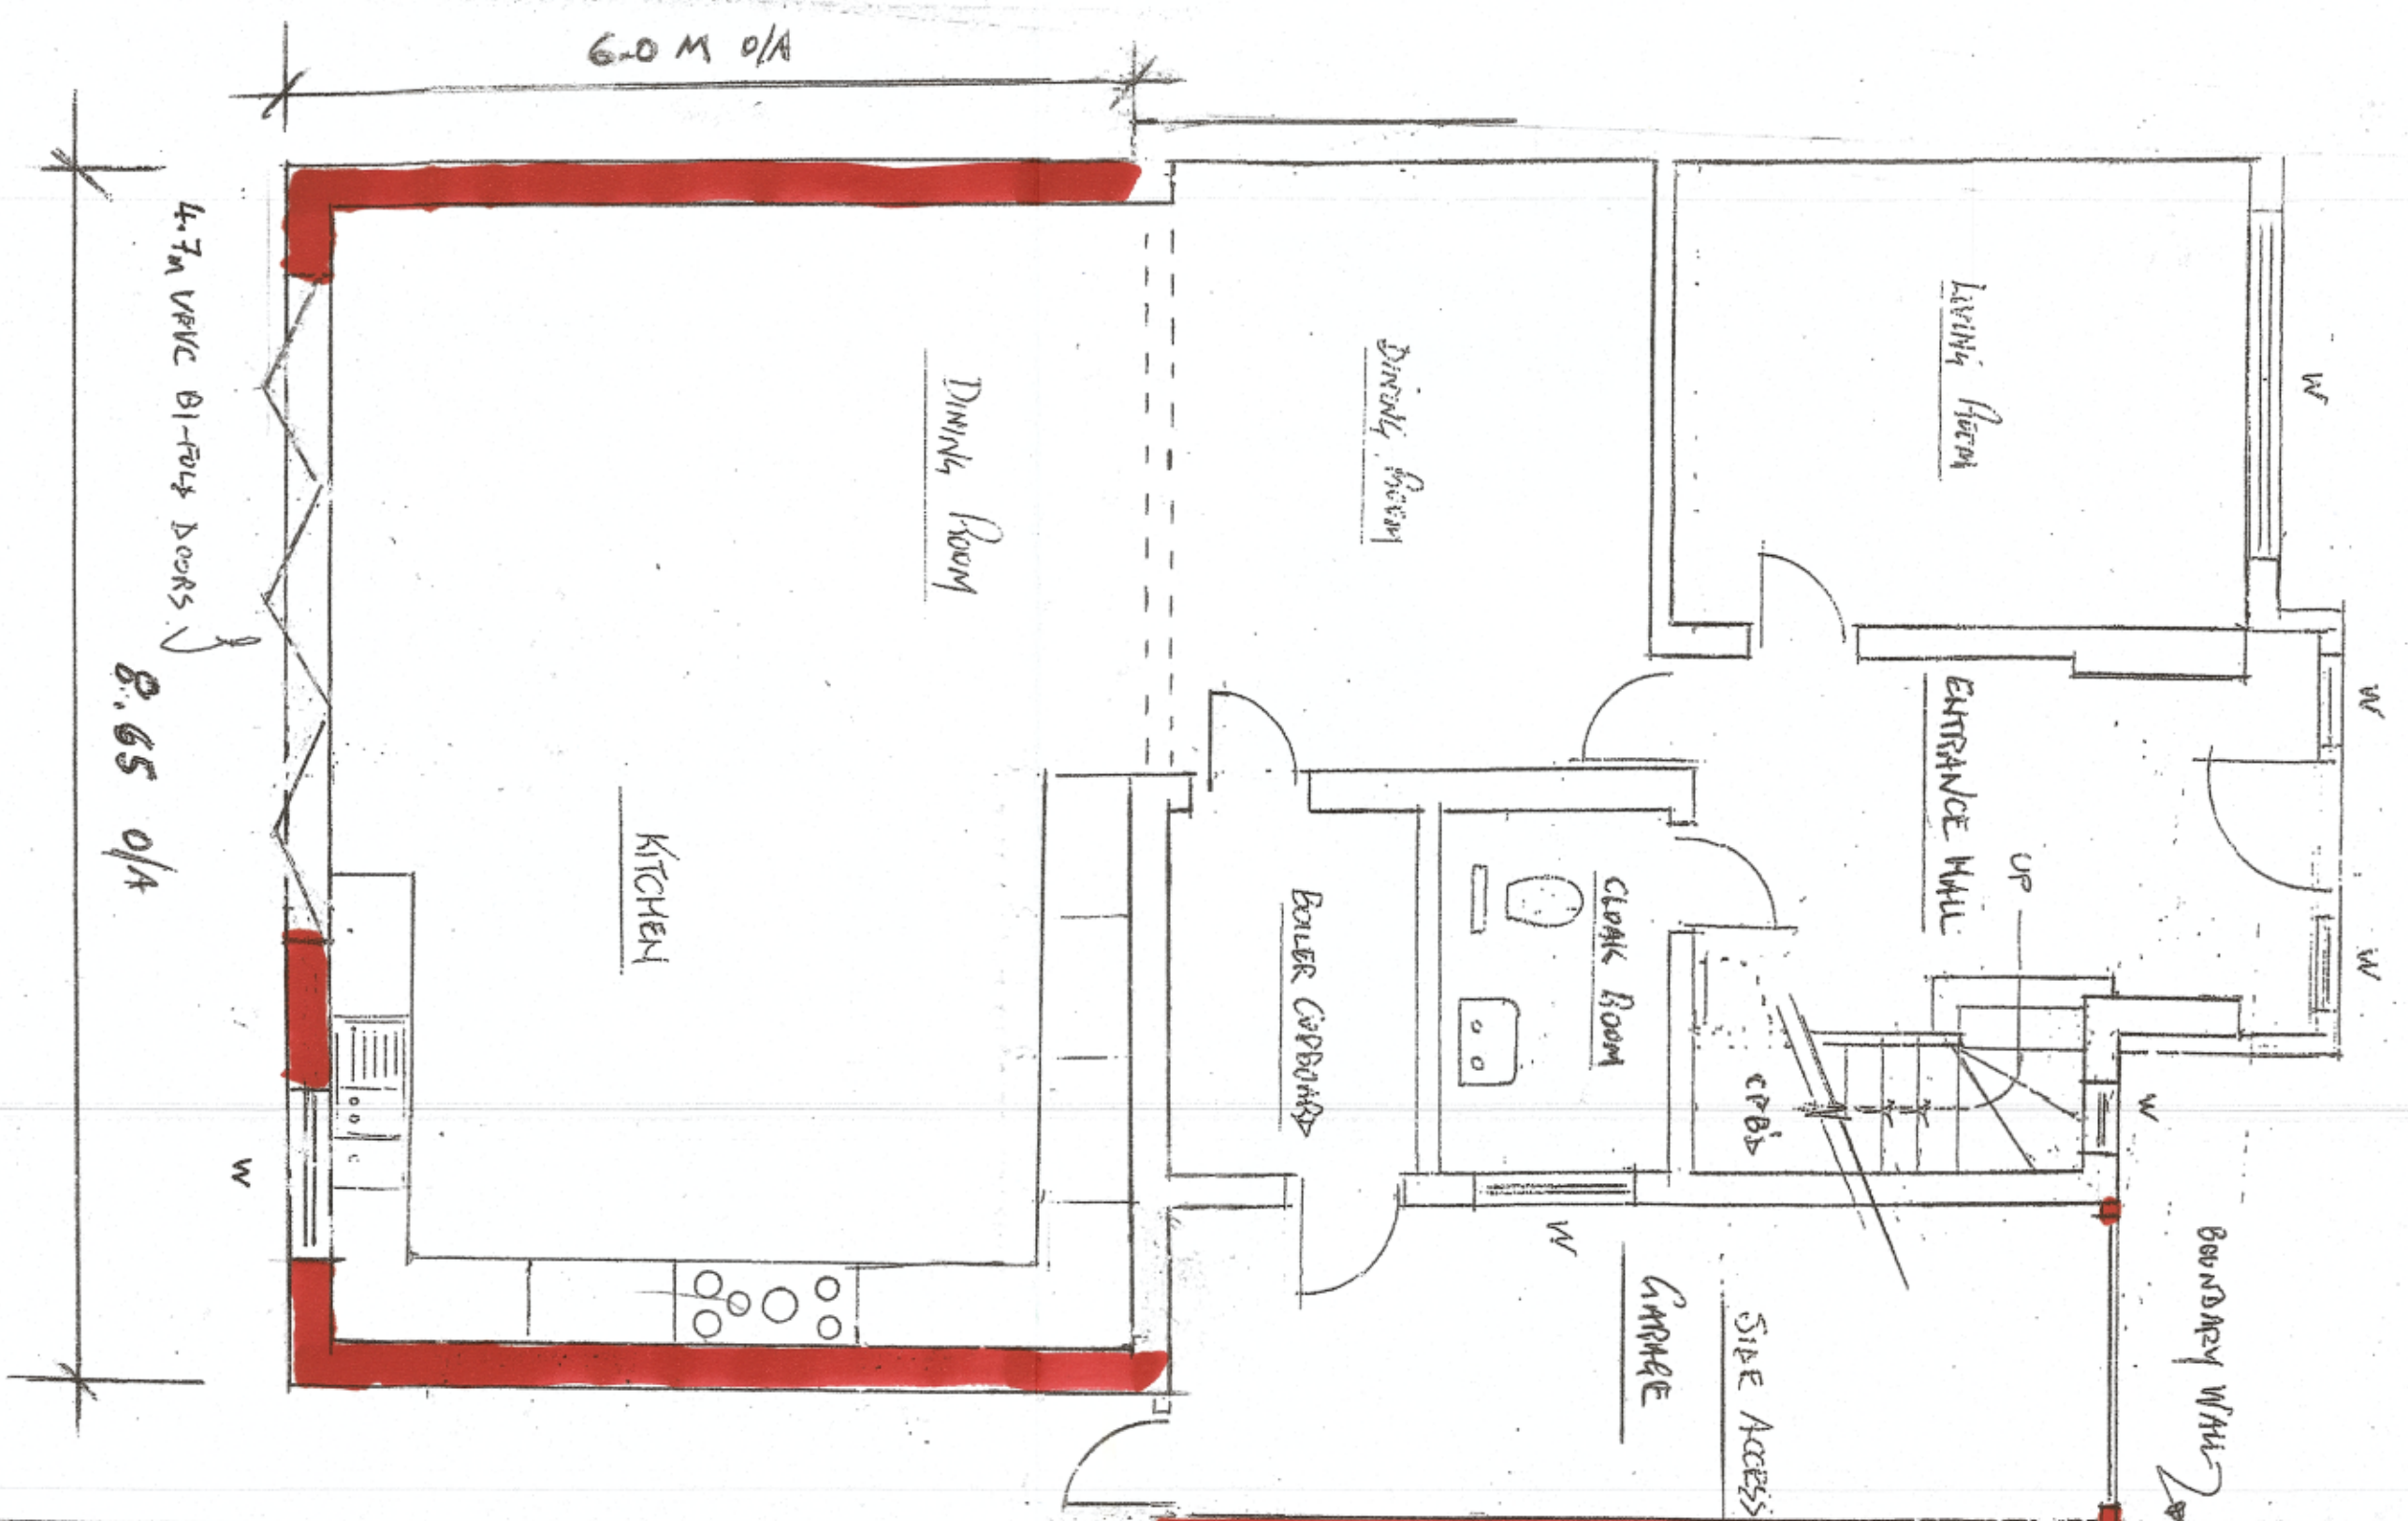

Proposed Alterations to Ground Floor

Scale 1/50

Drawing No FL 3

Proposed Alterations to
No 162 Joel Street
for Mr and Mrs Lucaciu