


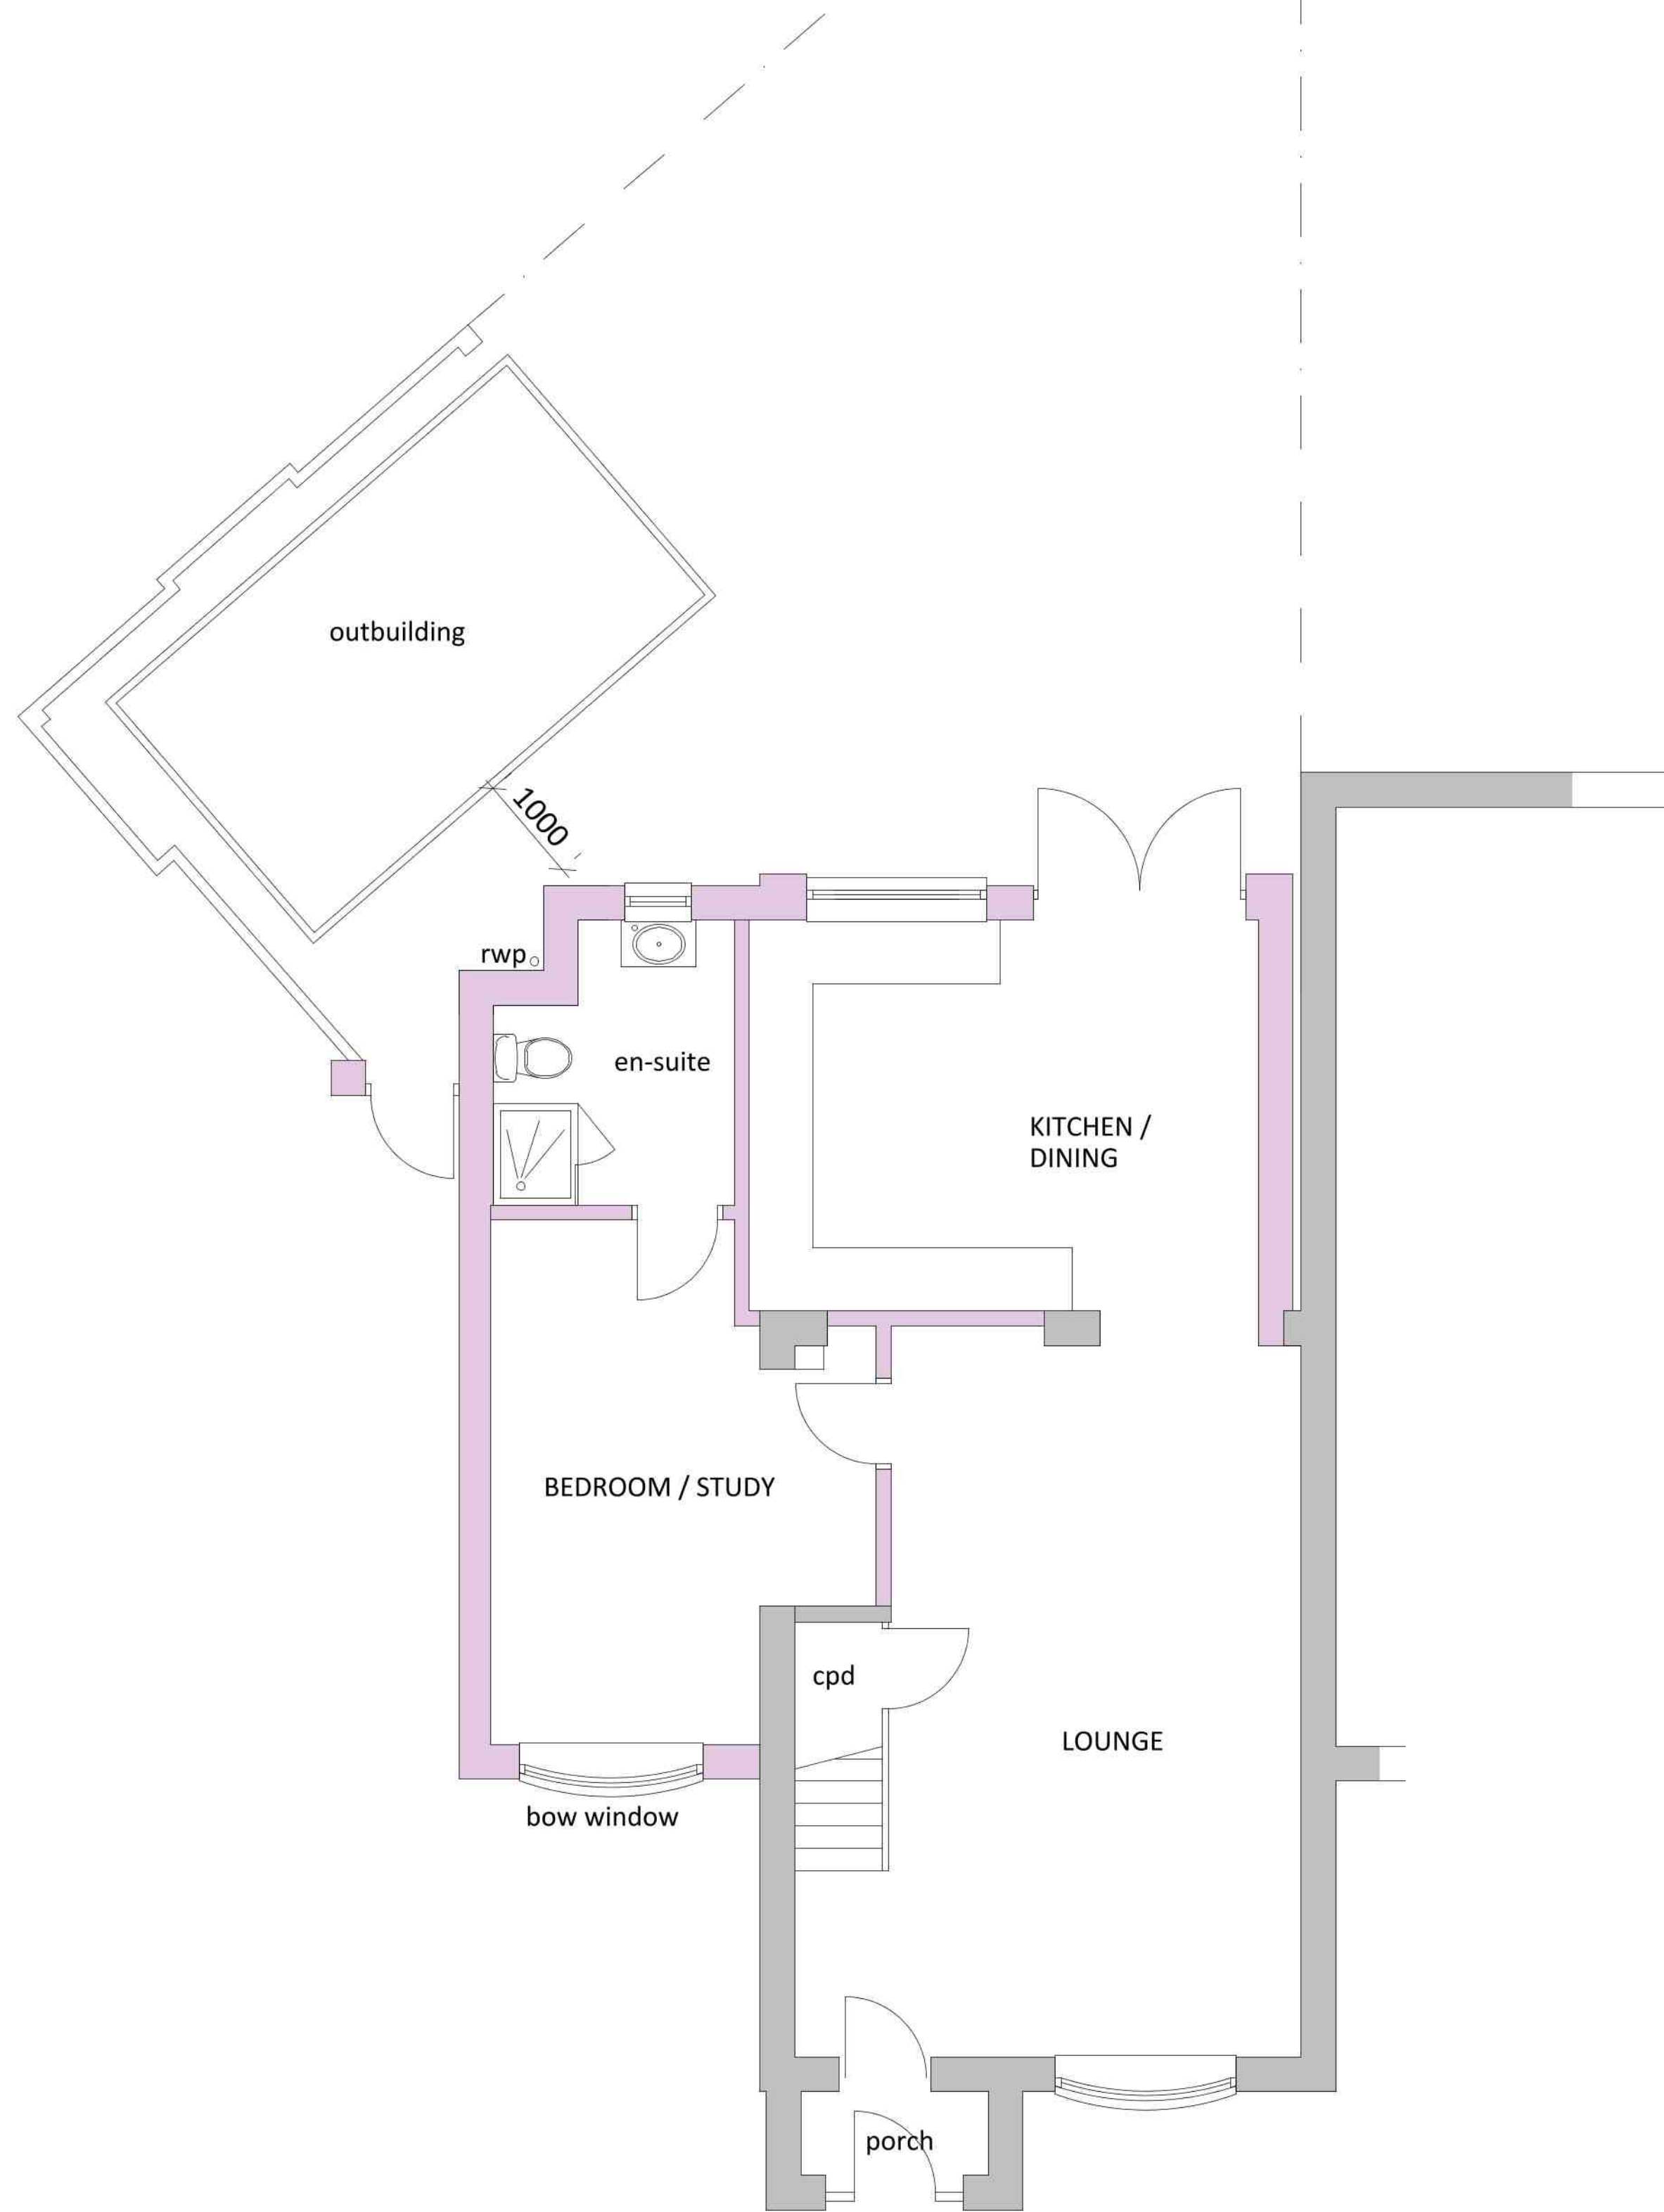


GROUND FLOOR PLAN - PROPOSED



SCALE 1:50




FRONT ELEVATION - PROPOSED

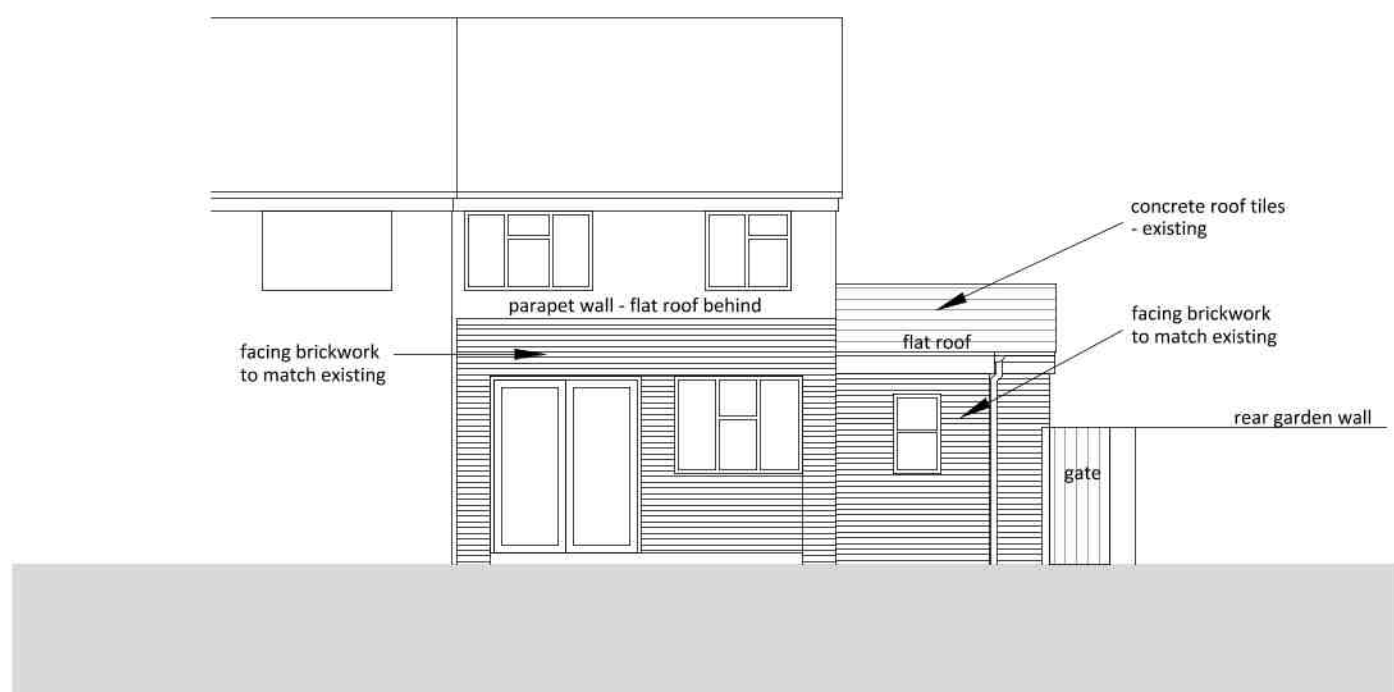


REAR ELEVATION - PROPOSED



SCALE 1:100

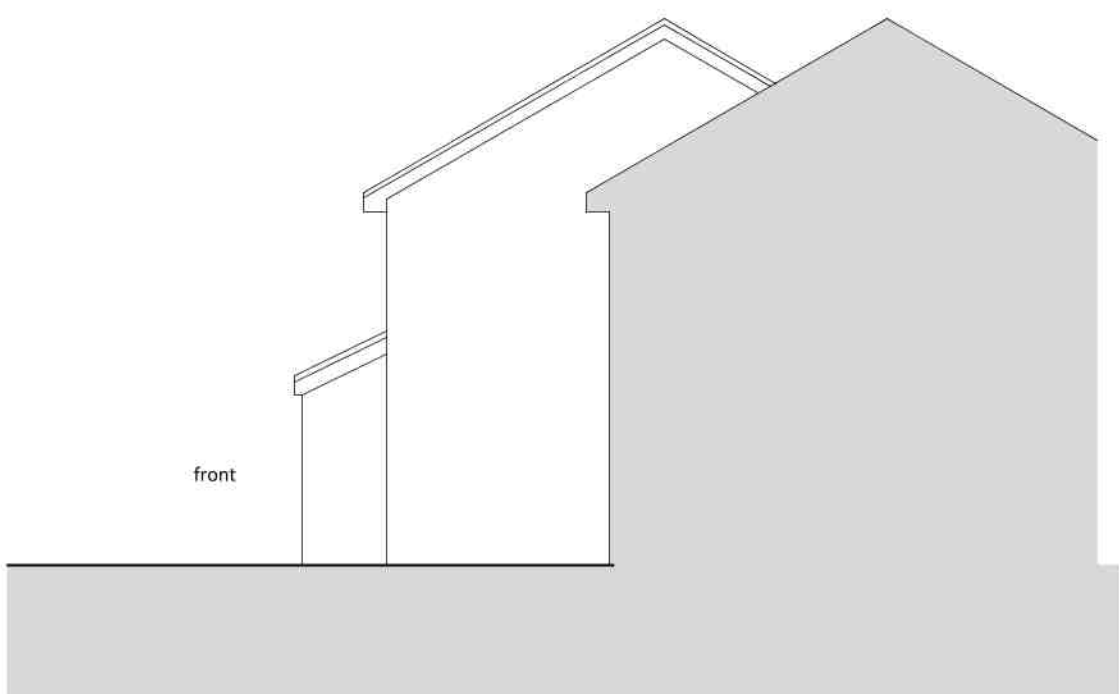

SIDE ELEVATION - UNCHANGED

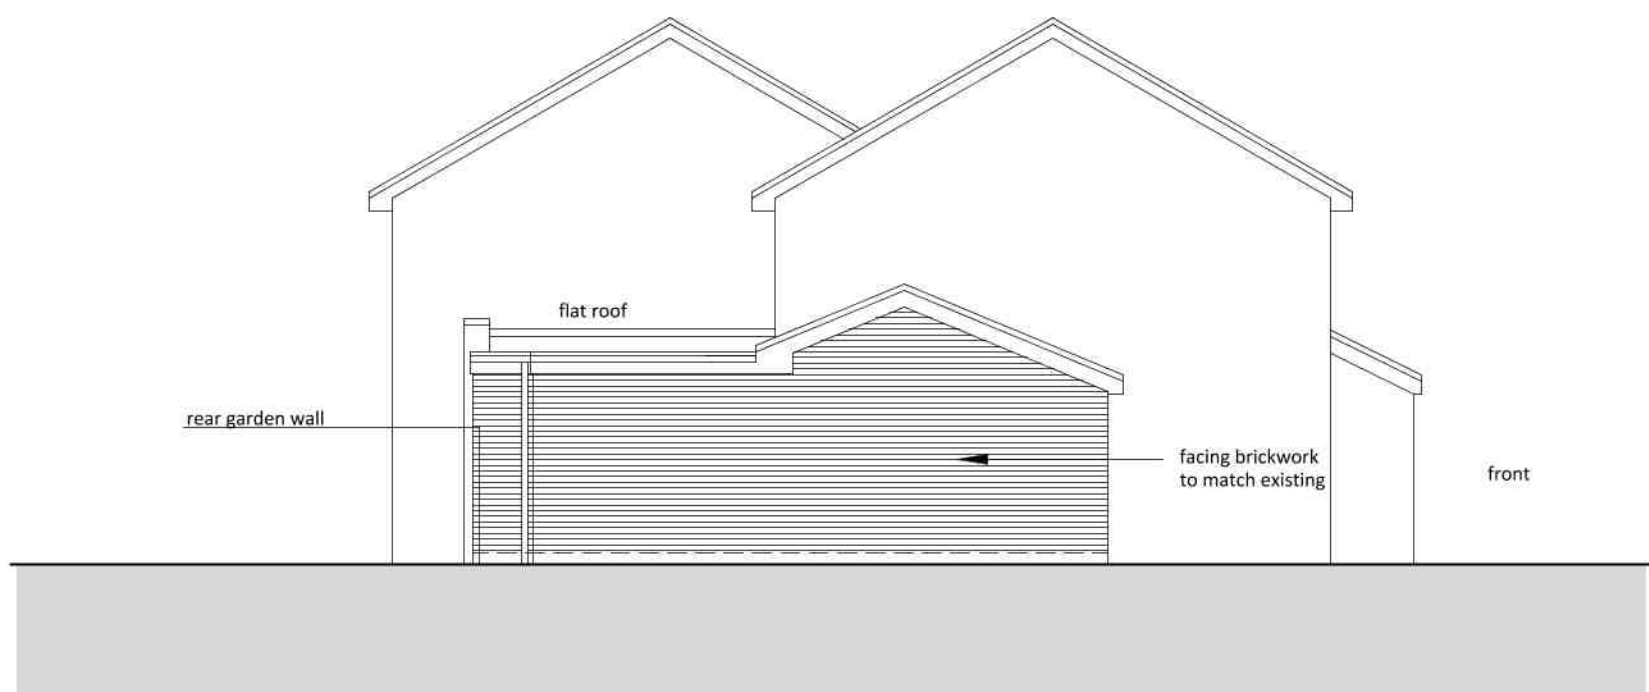

SIDE ELEVATION - PROPOSED