


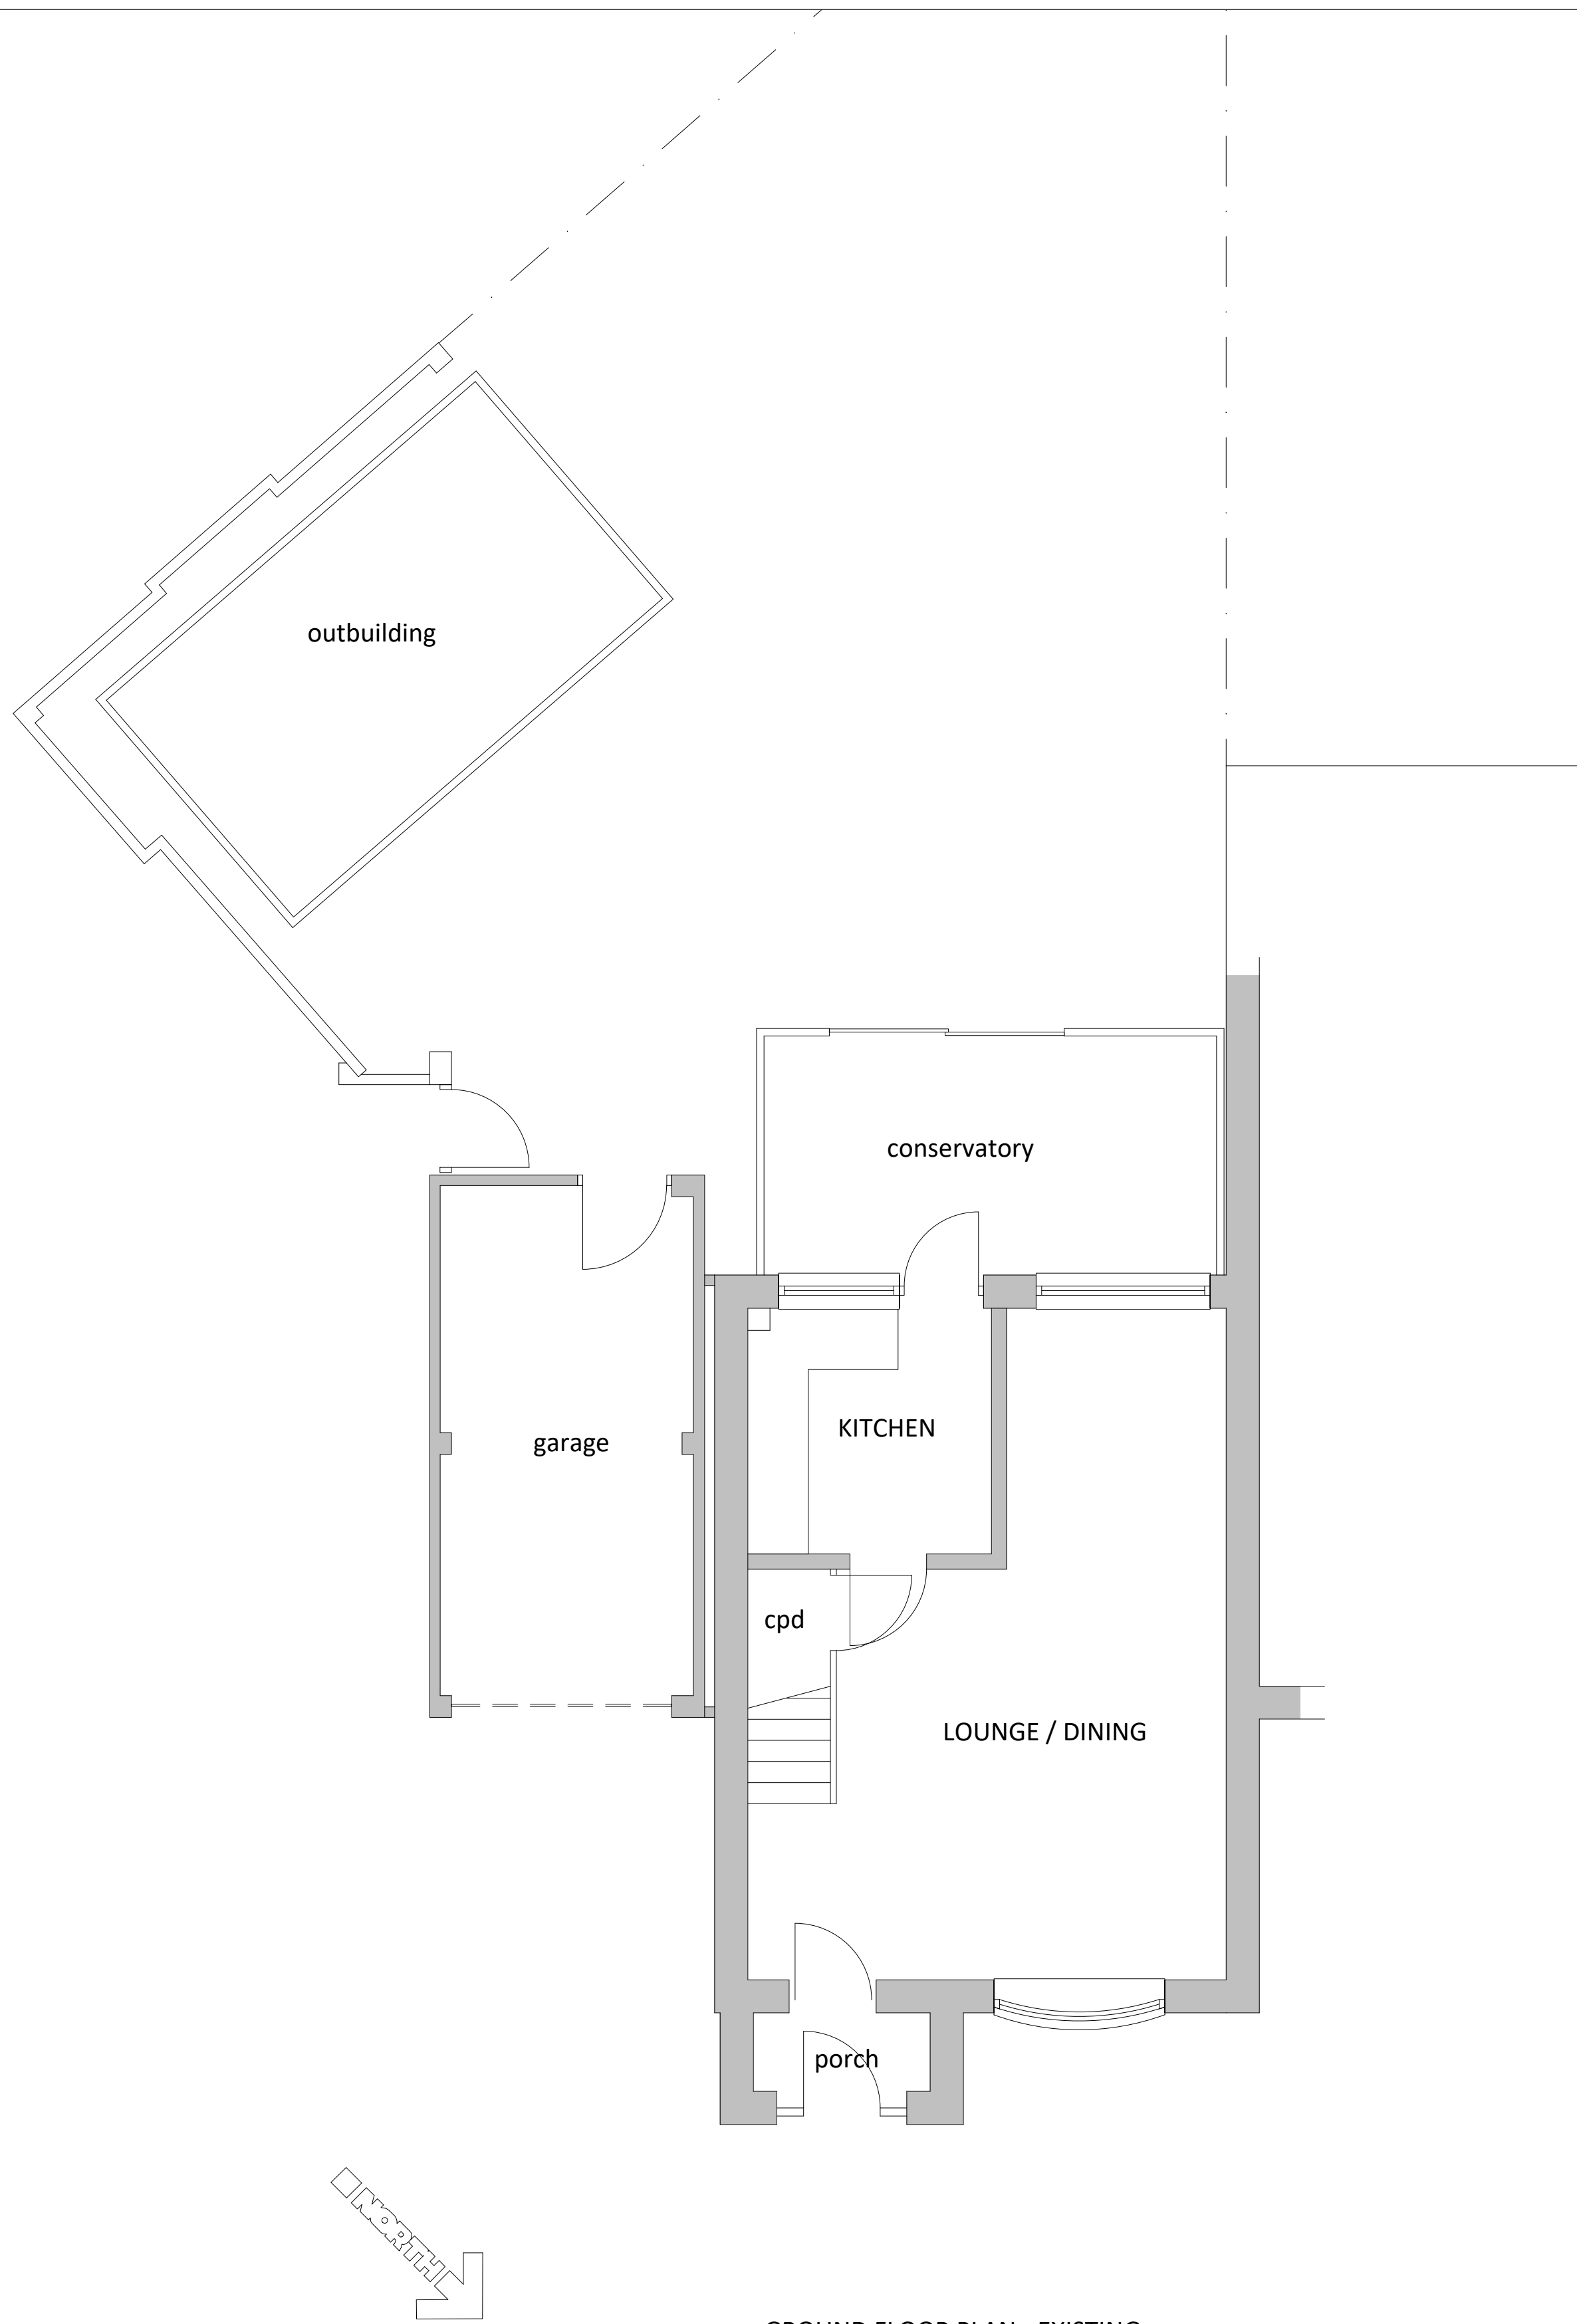


GROUND FLOOR PLAN - EXISTING



SCALE 1:50




FRONT ELEVATION - EXISTING

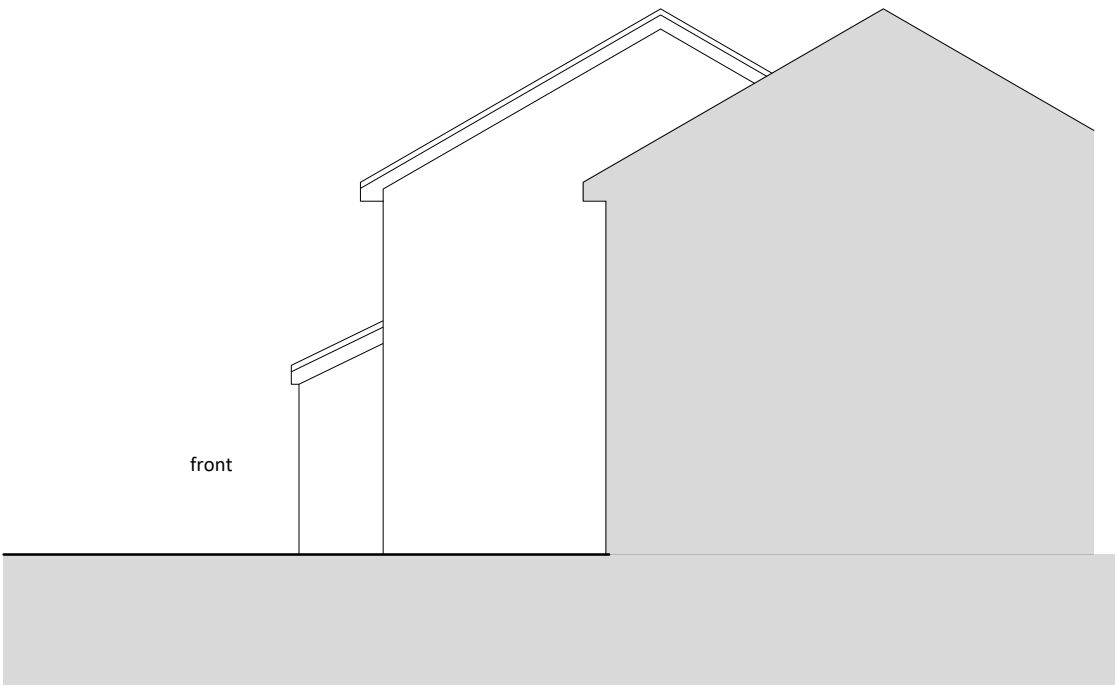


SIDE ELEVATION - EXISTING



REAR ELEVATION - EXISTING

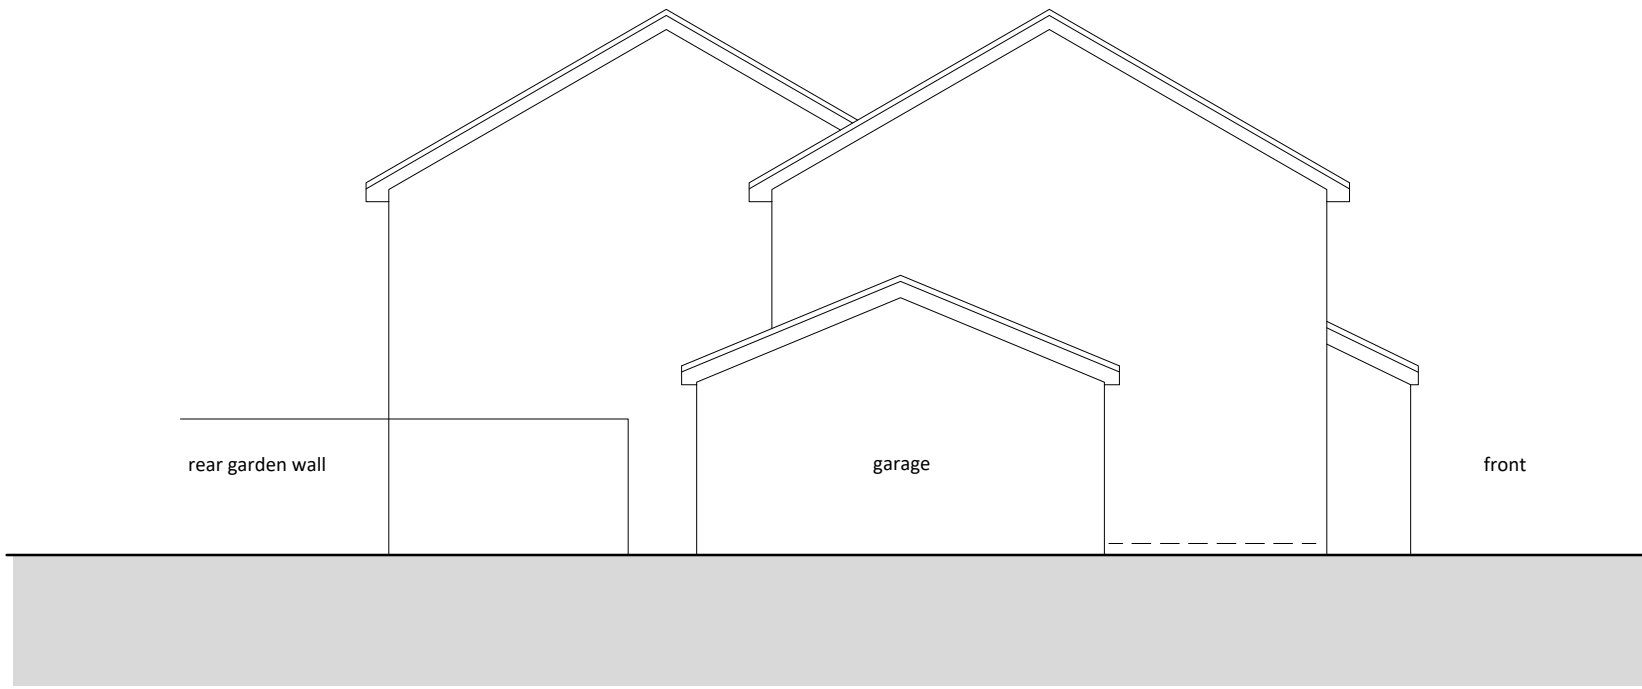

SIDE ELEVATION - EXISTING

 

SCALE 1:100