





01 -FRONT ELEVATION



02 -REAR ELEVATION

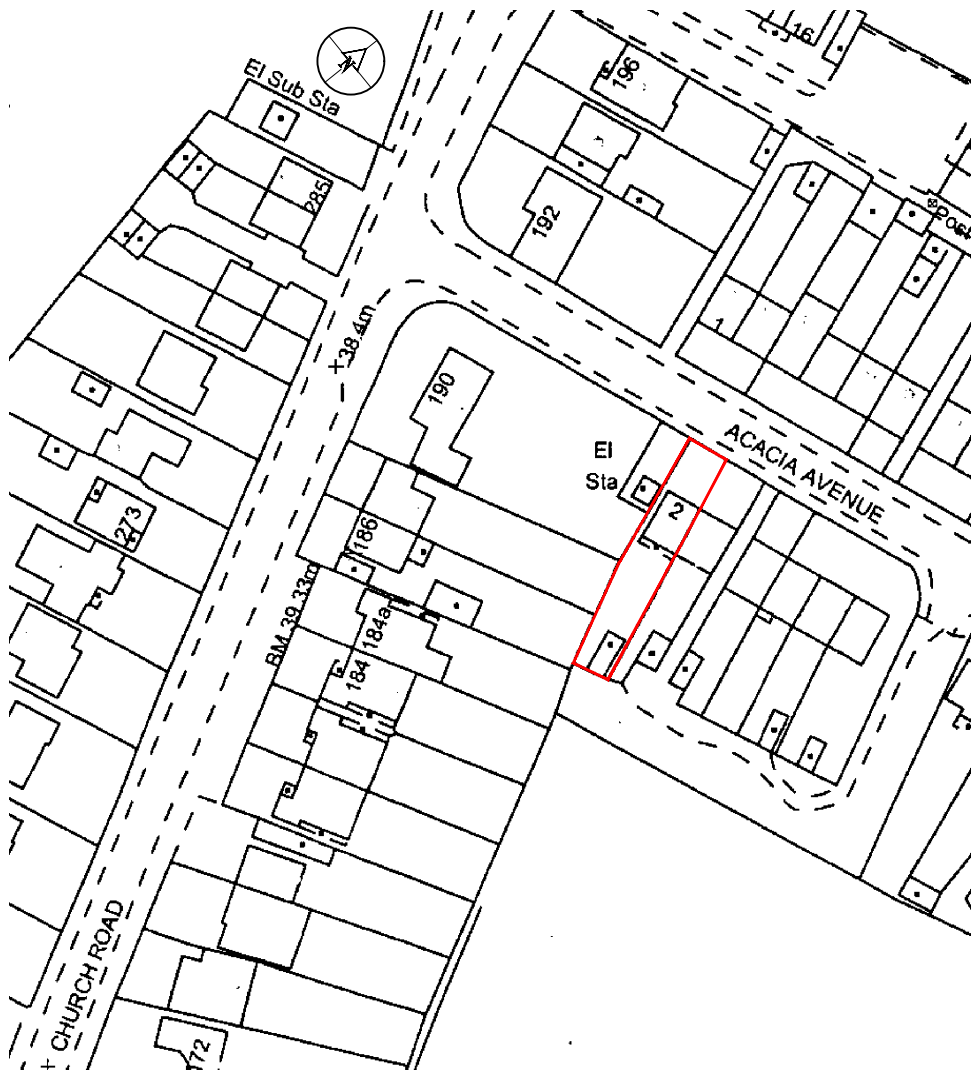


03 - OS MAP SCALE 1:1250

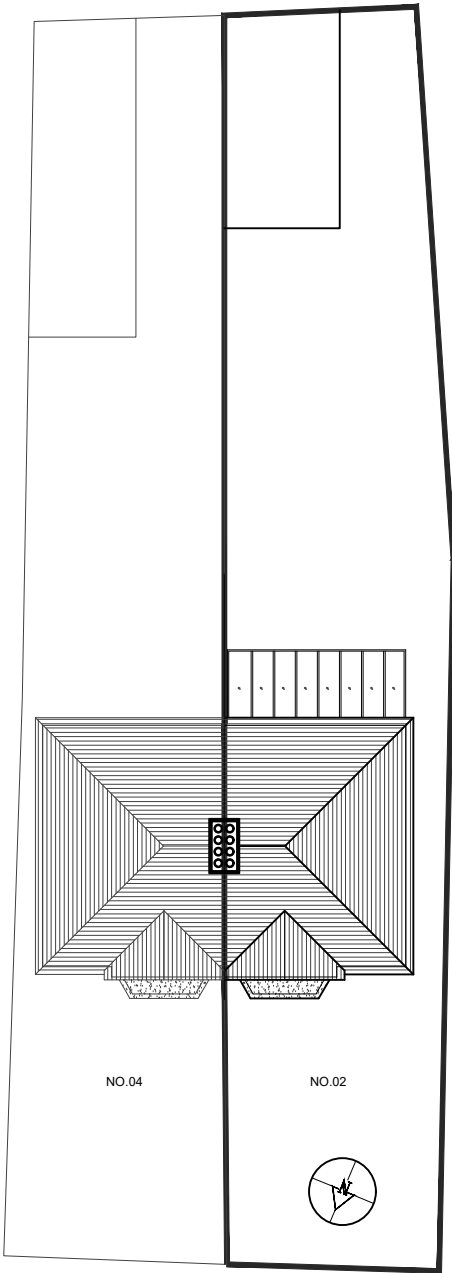

04 -EXISTING BLOCK

PLAN SCALE 1:250

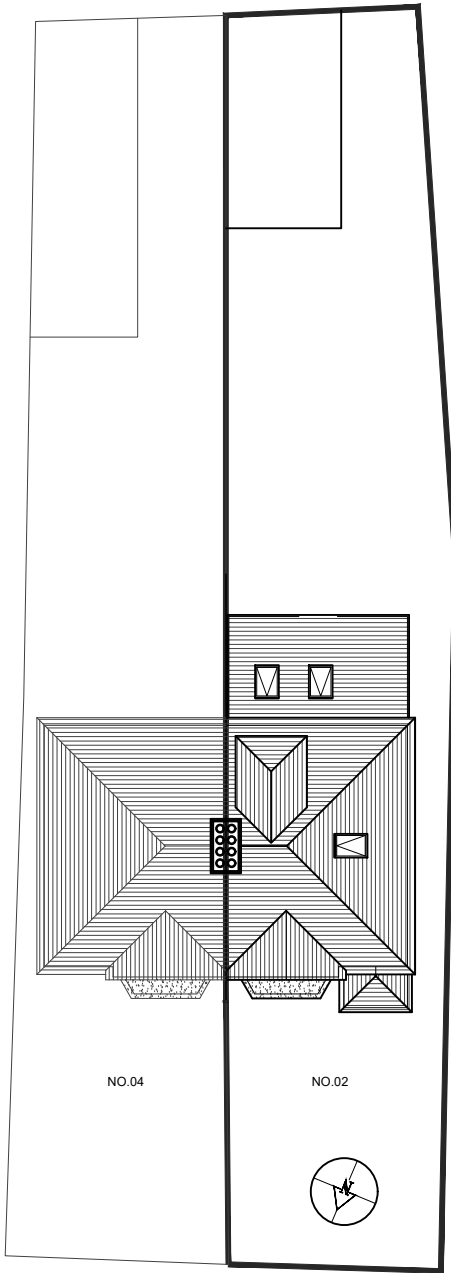

05 -PROPOSED BLOCK

PLAN SCALE 1:250

NOTES
Dimensions are not to be scaled from this drawing.

REVISIONS			
NO	DESCRIPTION	DATE	BY

HOUSE-HOLDER
APPLICATION

DE ARCHITECTURAL CONSULT.LTD
M: 07869580774, 07883602259
E: design.endeavour@gmail.com

Project 02 ACACIA AVENUE HAYES
LONDON, UB3 2NB

Title OS MAP & BLOCK PLANS

Scale as shown@A3	Drawn MZ	Approved	Date NOV-22
Job No. DAC-68	Drawing No. PH-02AA-01	Rev.	-