




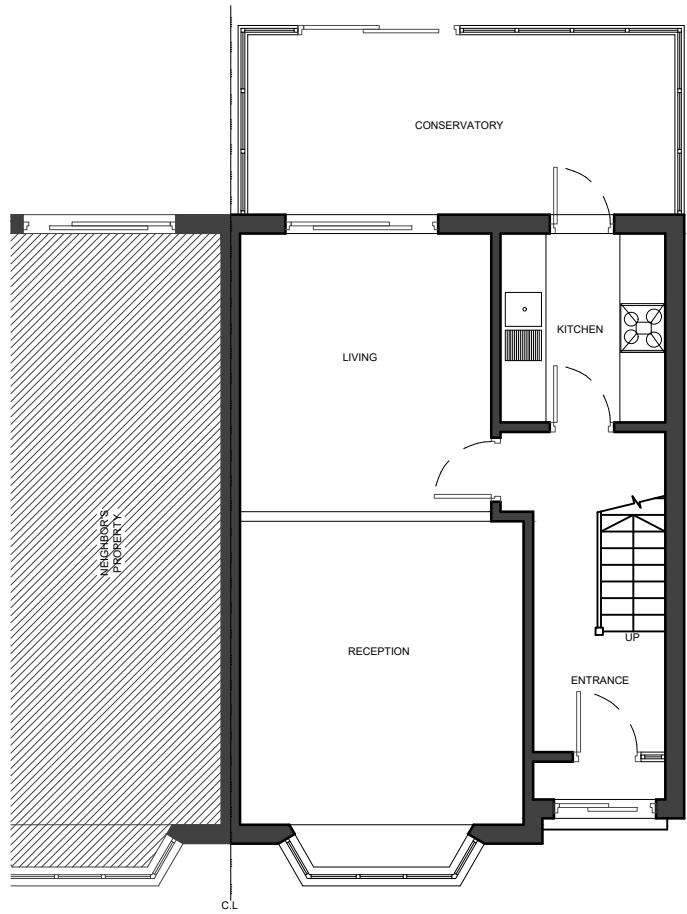

01 - GROUND FLOOR PLAN

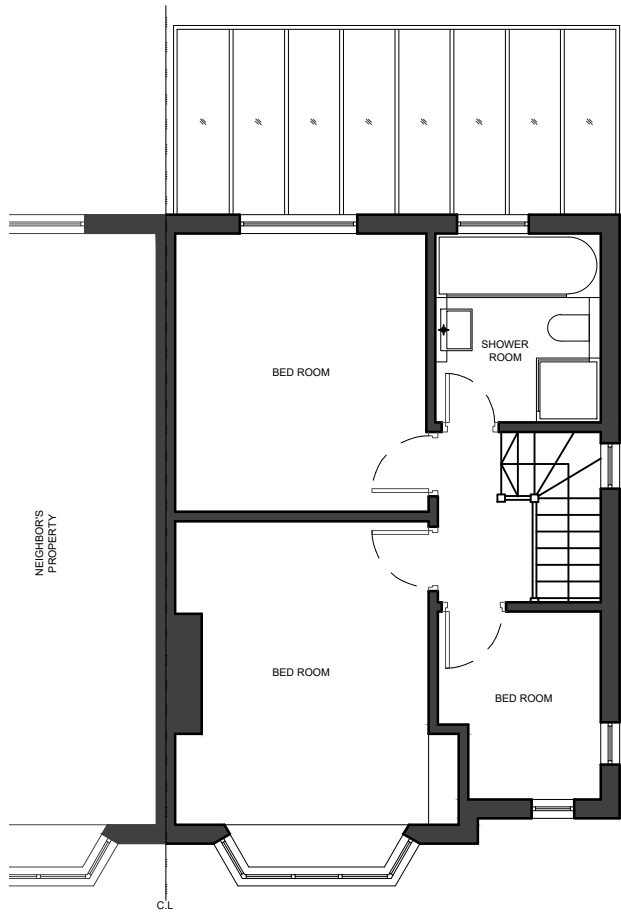

02 - FIRST FLOOR PLAN

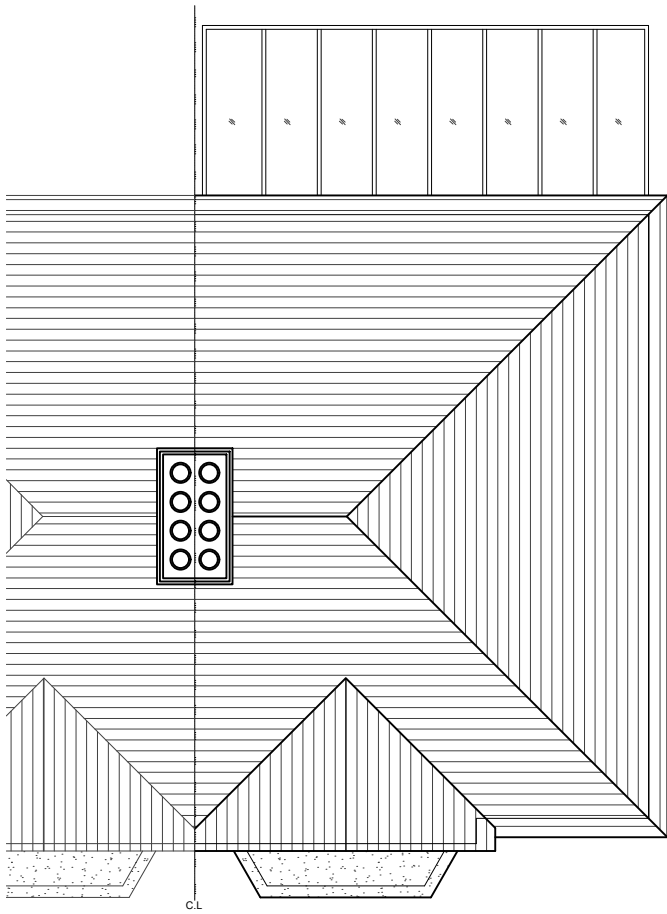

03 - ROOF PLAN



07 - LEFT SIDE ELEVATION



04 - FRONT ELEVATION



05 - REAR ELEVATION



06 - RIGHT SIDE ELEVATION

0 1 2m 3 4 5m
Scale

REVISIONS			
NO	DESCRIPTION	DATE	BY

**HOUSE-HOLDER
APPLICATION**

DE ARCHITECTURAL CONSULT.LTD
M: 07869580774, 07883602259
E: design.endeavour@gmail.com

Project 02 ACACIA AVENUE HAYES LONDON, UB3 2NB			
Title EXISTING PLANS & ELEVATIONS			
Scale 1:100@A3	Drawn MZ	Approved	Date NOV-22
Job No. DAC-68	Drawing No. PH-02AA-02	Rev. -	