




01 - FRONT ELEVATION

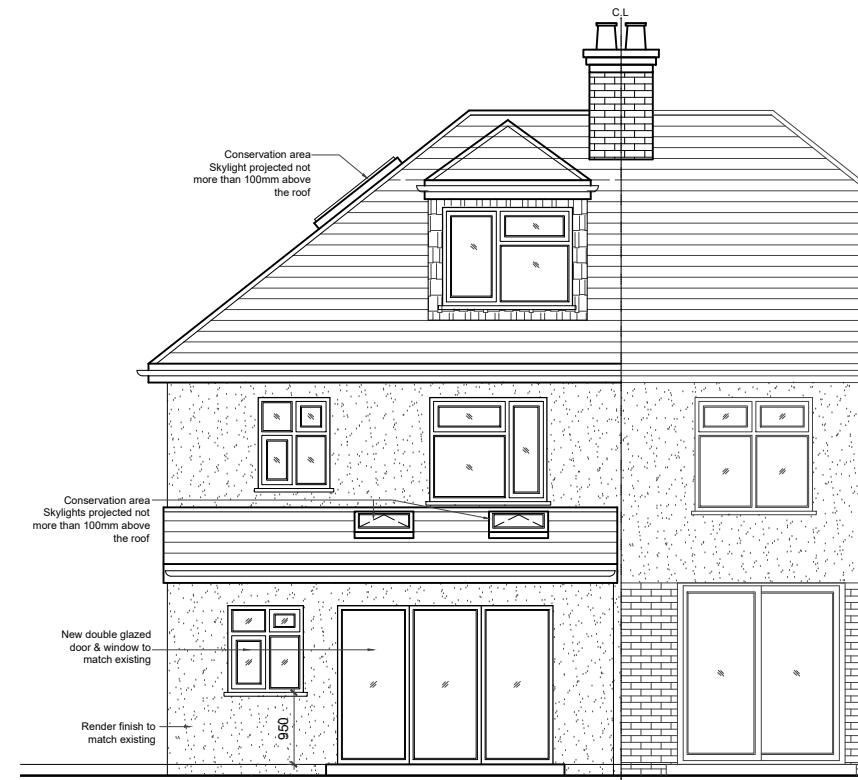


02 - REAR ELEVATION

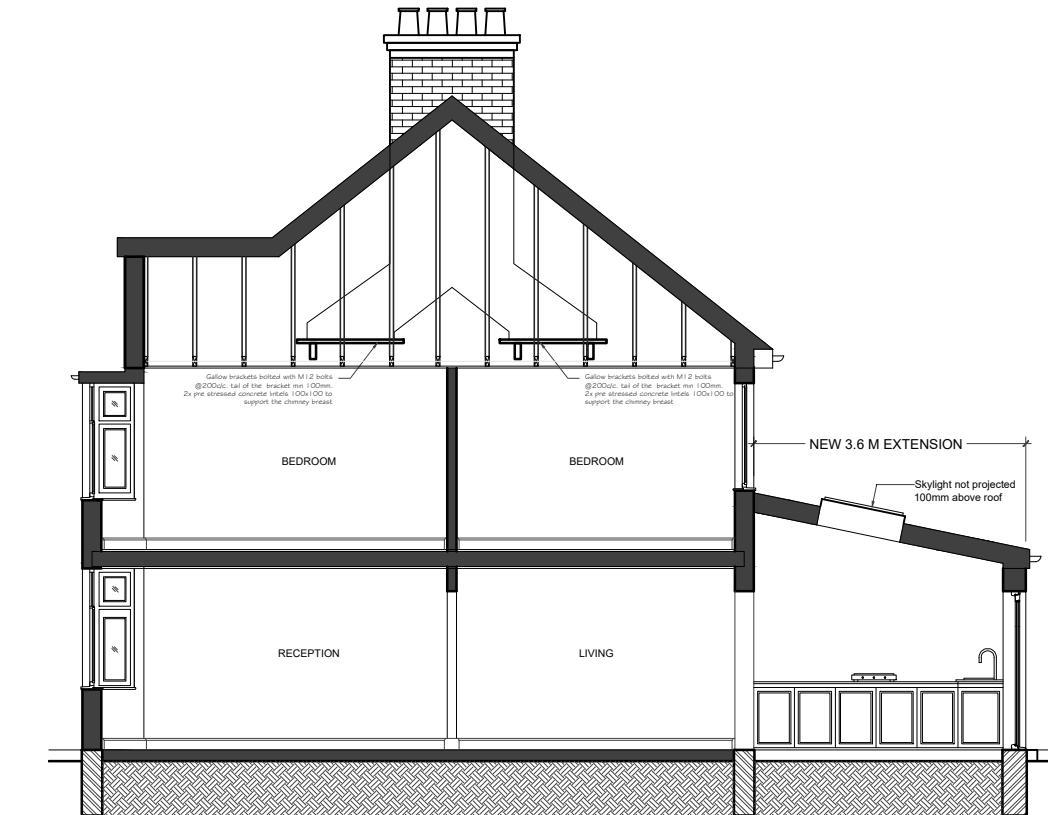

03 - SECTION

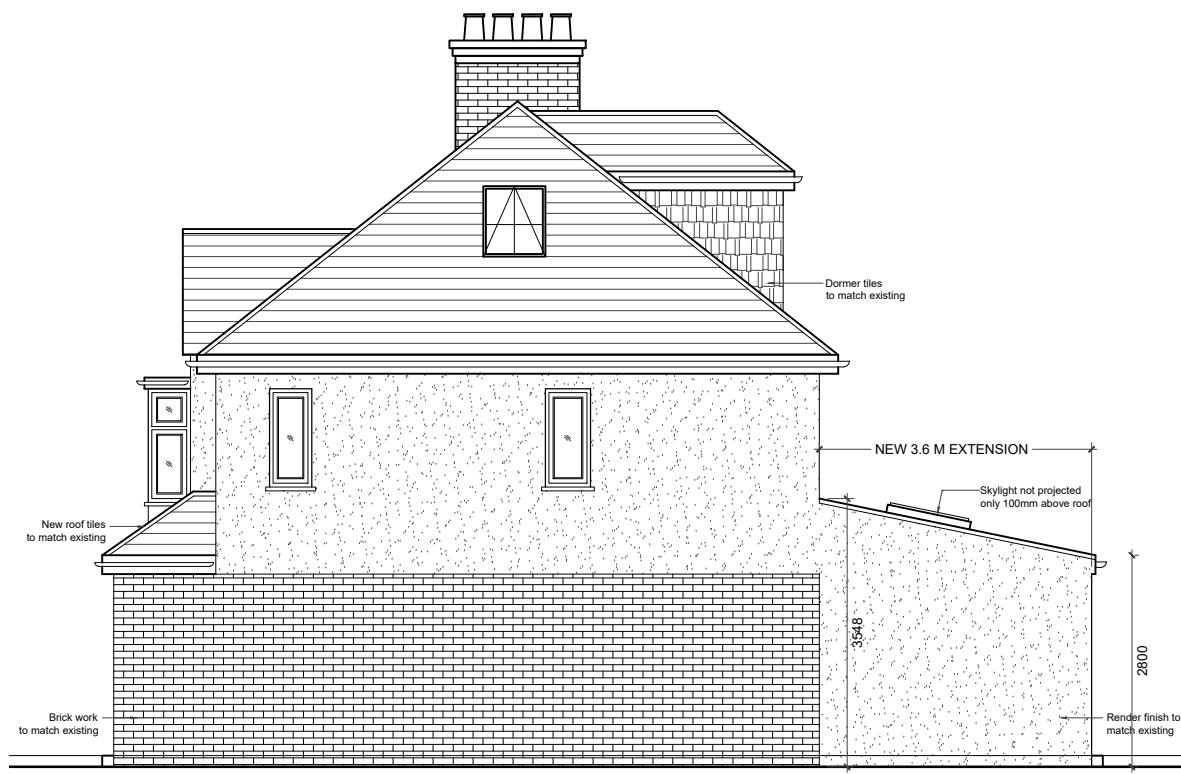

04 - RIGHT SIDE ELEVATION

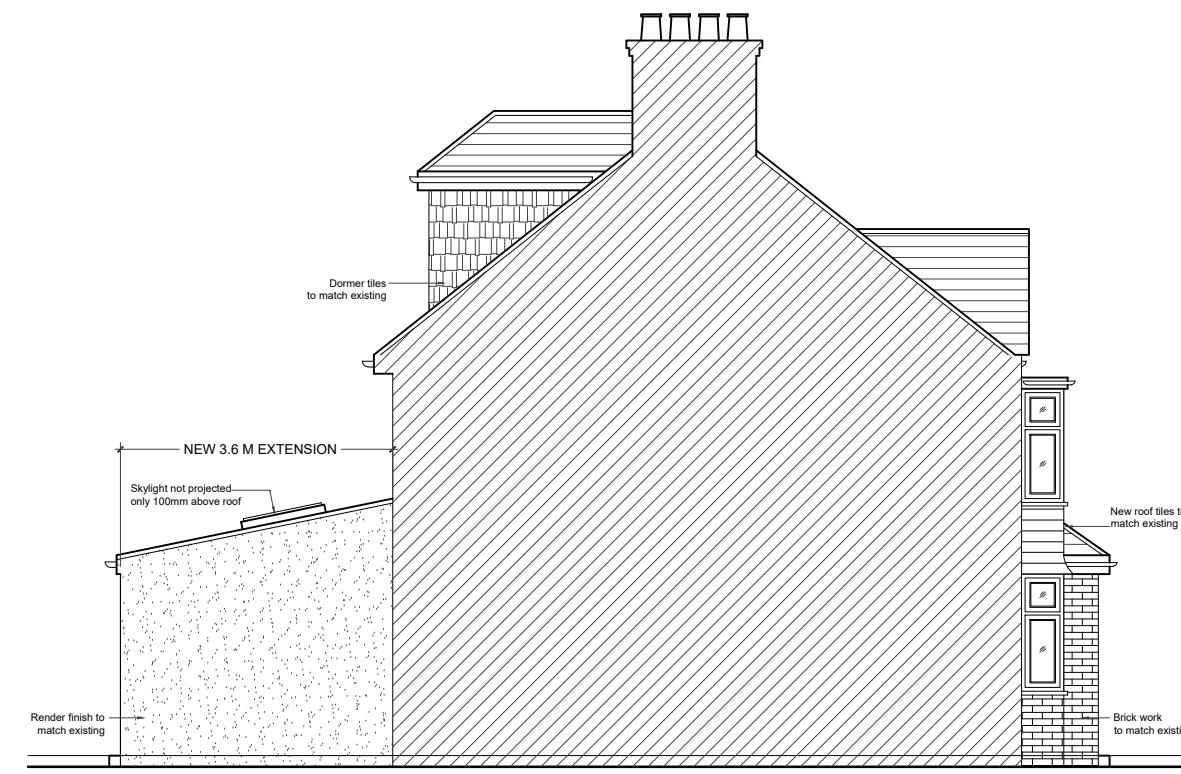

05 - LEFT SIDE ELEVATION

0 1 2m 3 4 5m
Scale

REVISIONS			
NO	DESCRIPTION	DATE	BY

HOUSE-HOLDER APPLICATION

DE ARCHITECTURAL CONSULT.LTD
M: 07869580774, 07880602259
E: design.endeavour@gmail.com

Project 02 ACACIA AVENUE HAYES
LONDON, UB3 2NB

Title PROPOSED ELEVATIONS & SECTION

Scale 1:100@A3	Drawn MZ	Approved	Date NOV-22
Job No DAC-68	Drawing No PH-02AA-04	Rev.	-