

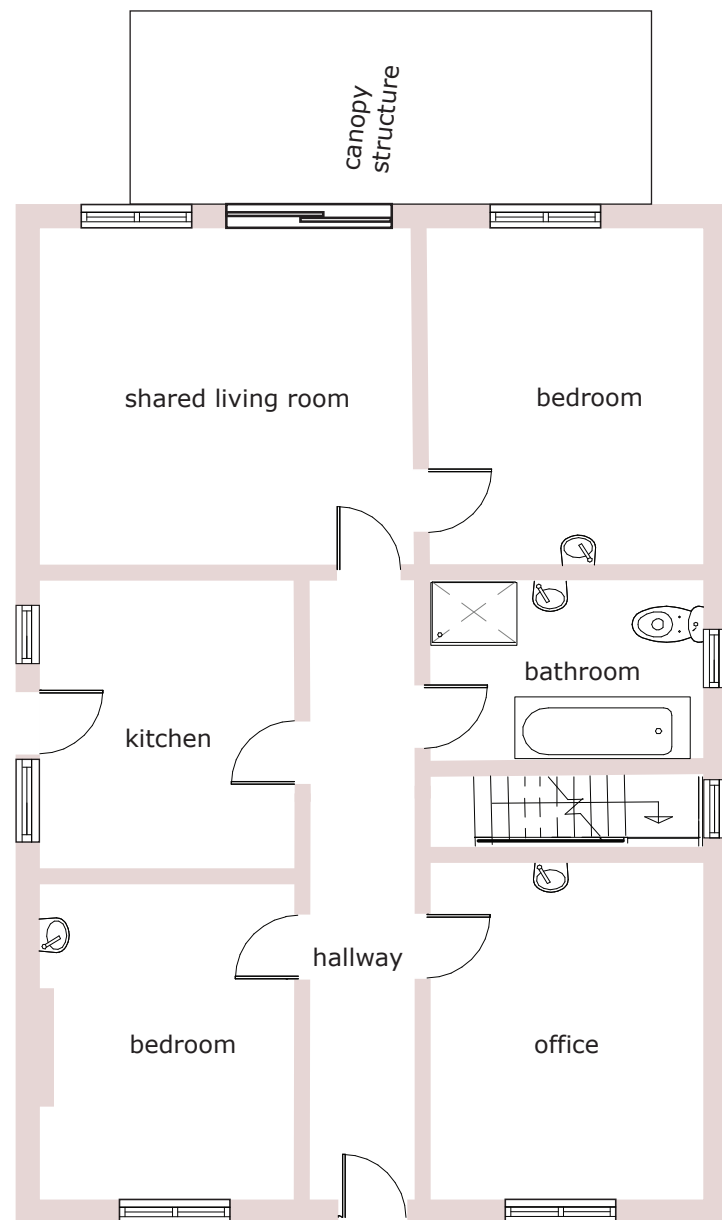


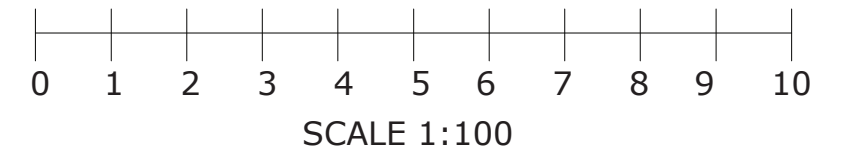

GROUND FLOOR PLAN

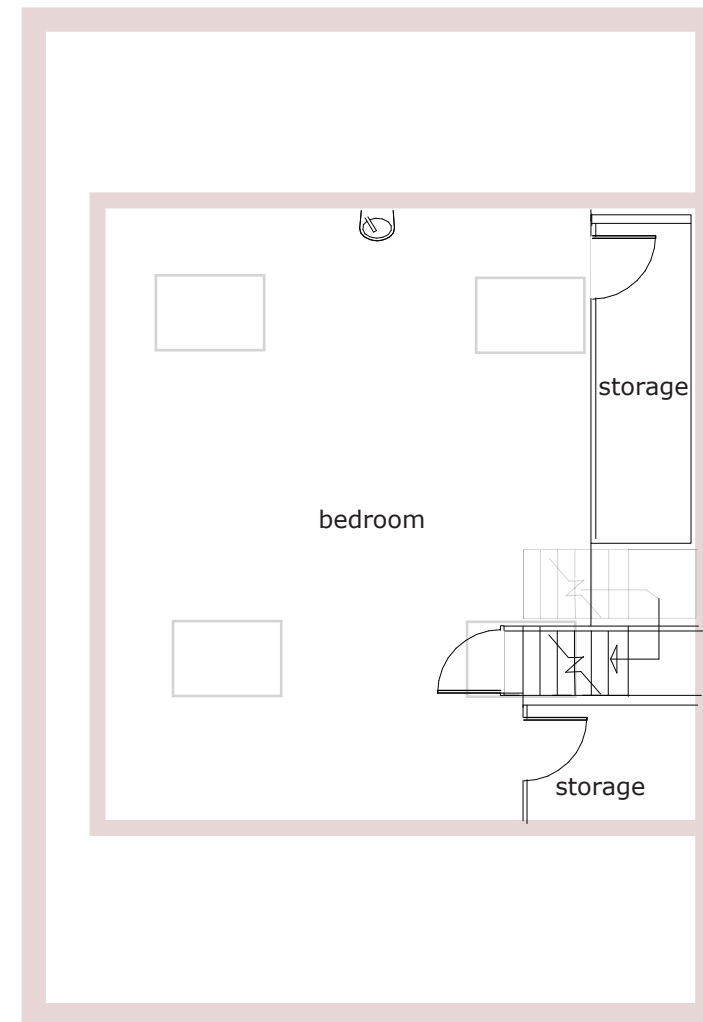

ROOF LEVEL PLAN

EXISTING FLOOR PLANS
13 DEVON WAY UXBRIDGE UB10
DRAWING NO. 1A
SCALE 1:100@A3 SIZE