



PROPOSED REAR ELEVATION



PROPOSED SIDE ELEVATION



PROPOSED FRONT ELEVATION

PROPOSED


NOTE
Do not scale from this drawing. All dimensions and levels must be checked and verified on site by contractor, specialist, manufacturer prior to commencement of work and discrepancies must be reported to Architecture and Design Practice Ltd in writing before proceeding.

The design materials, specification are copyright protected and must not be copied or transmitted without our prior written permission. Copyright infringements shall be legally enforced and pursued.


Client is responsible for all aspects relating to the Party Wall etc. Act 1996.

Contractor is responsible for all aspects relating to CDM Regulations.


Works should not commence before a 'Building Control' approval is received. Client bears full responsibility for alterations due to commencement of works prior to approval. This drawing is intended to illustrate the proposal only and cannot be used for construction purposes without further information.

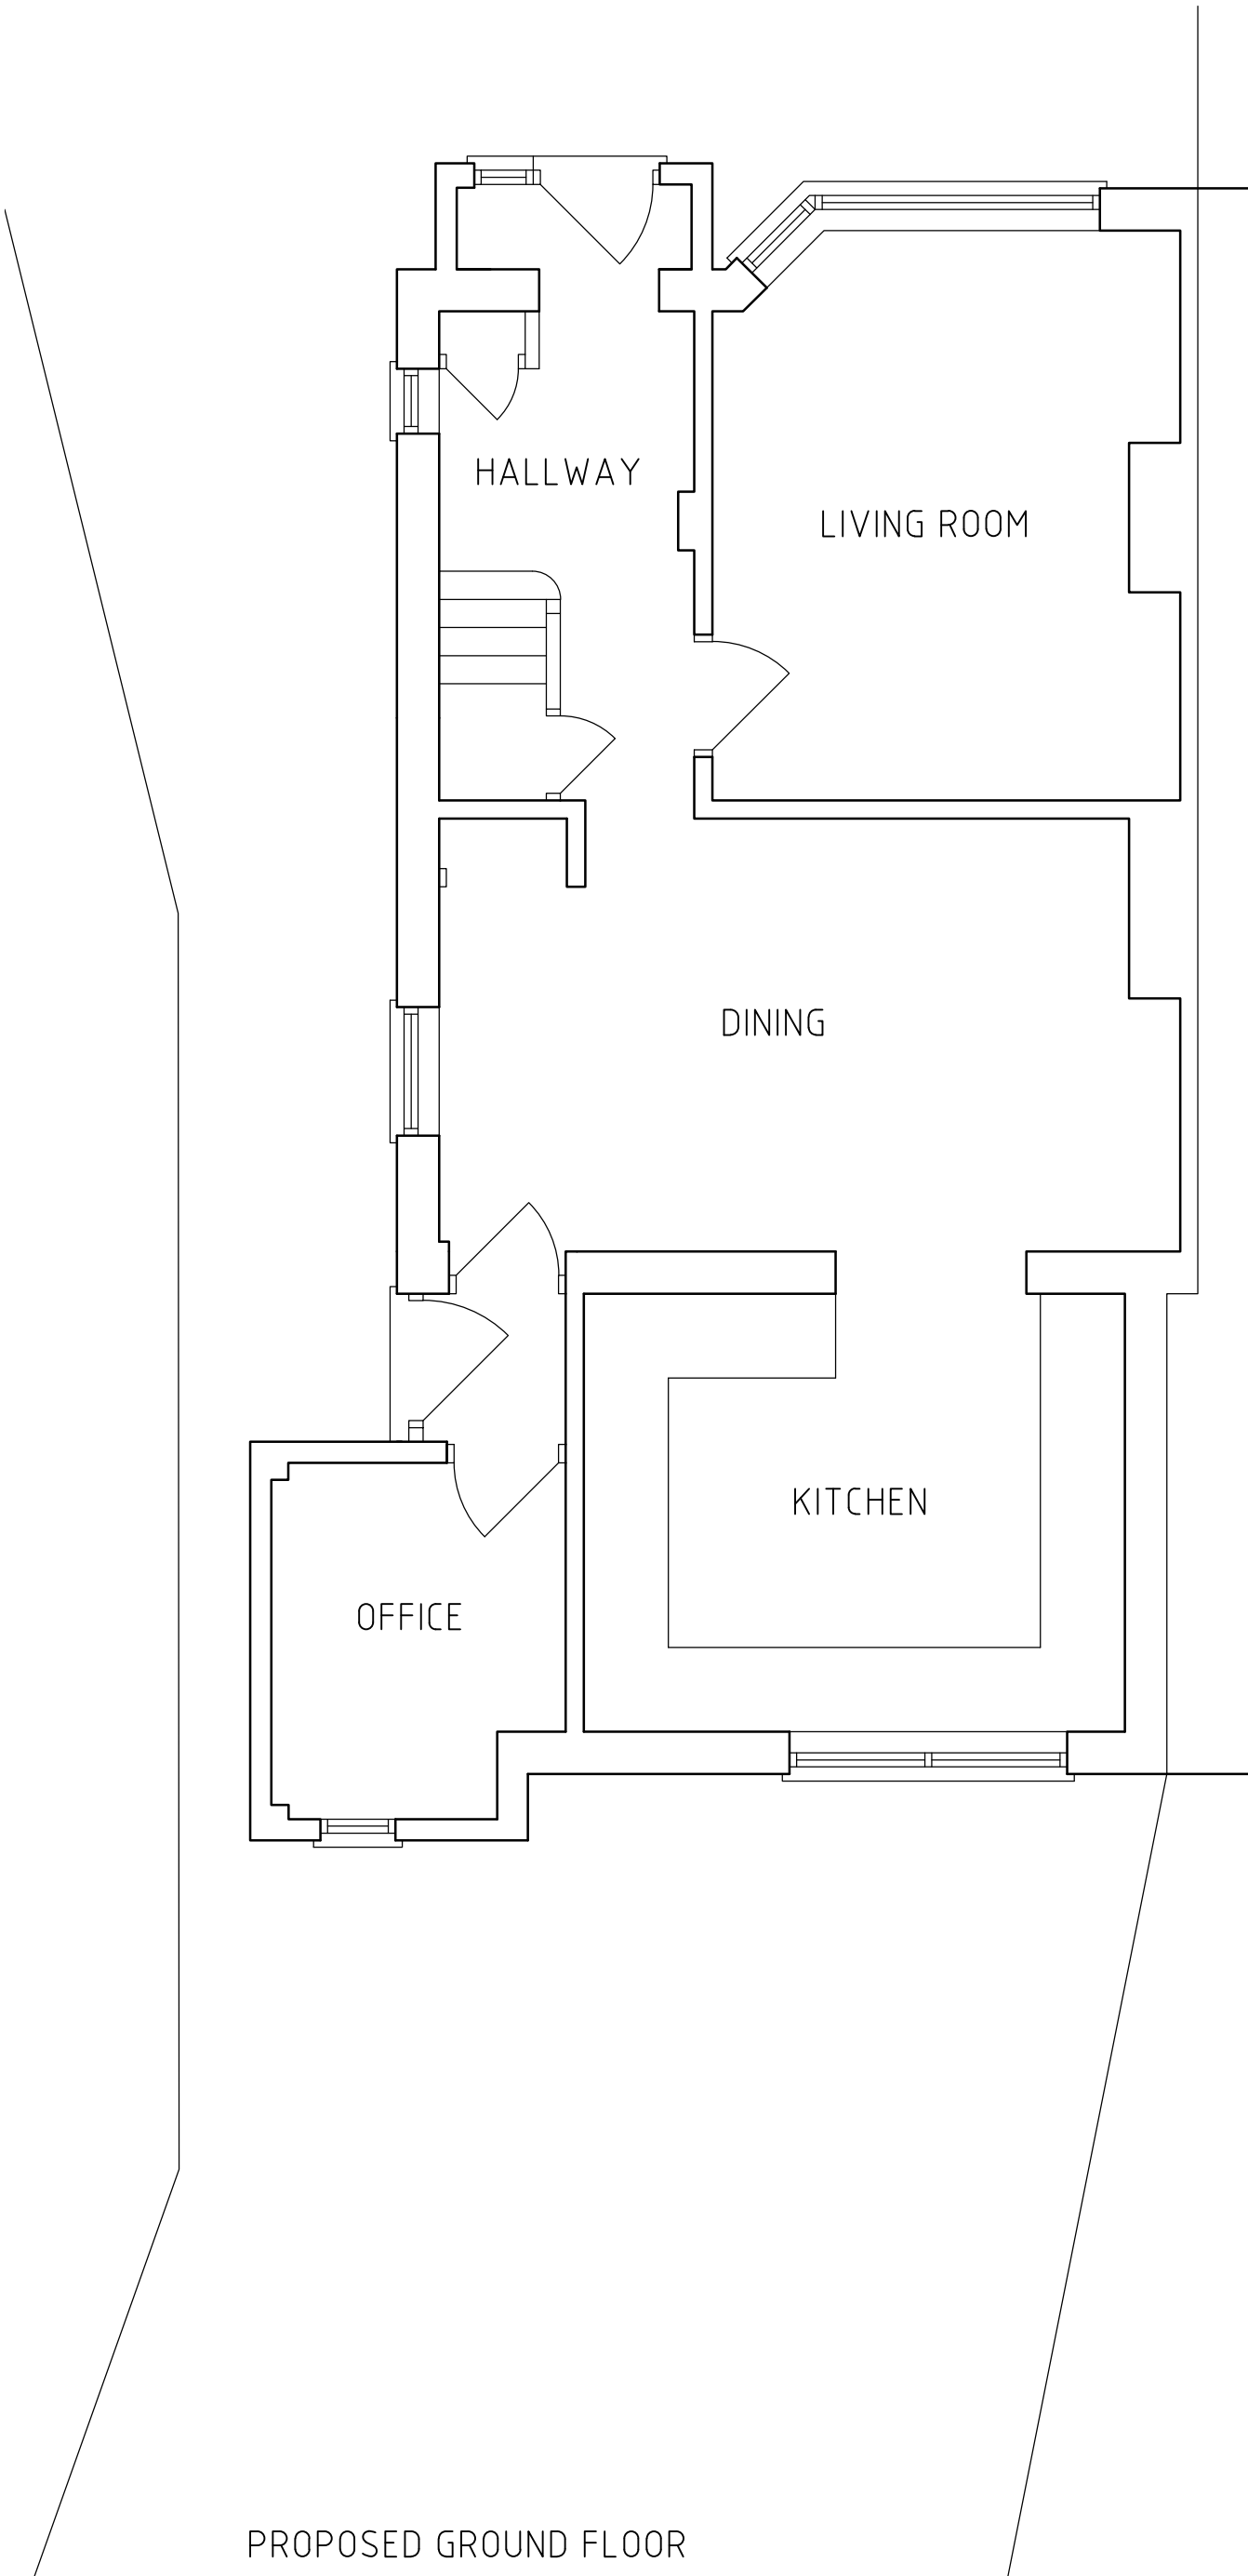


PROPOSED GROUND FLOOR

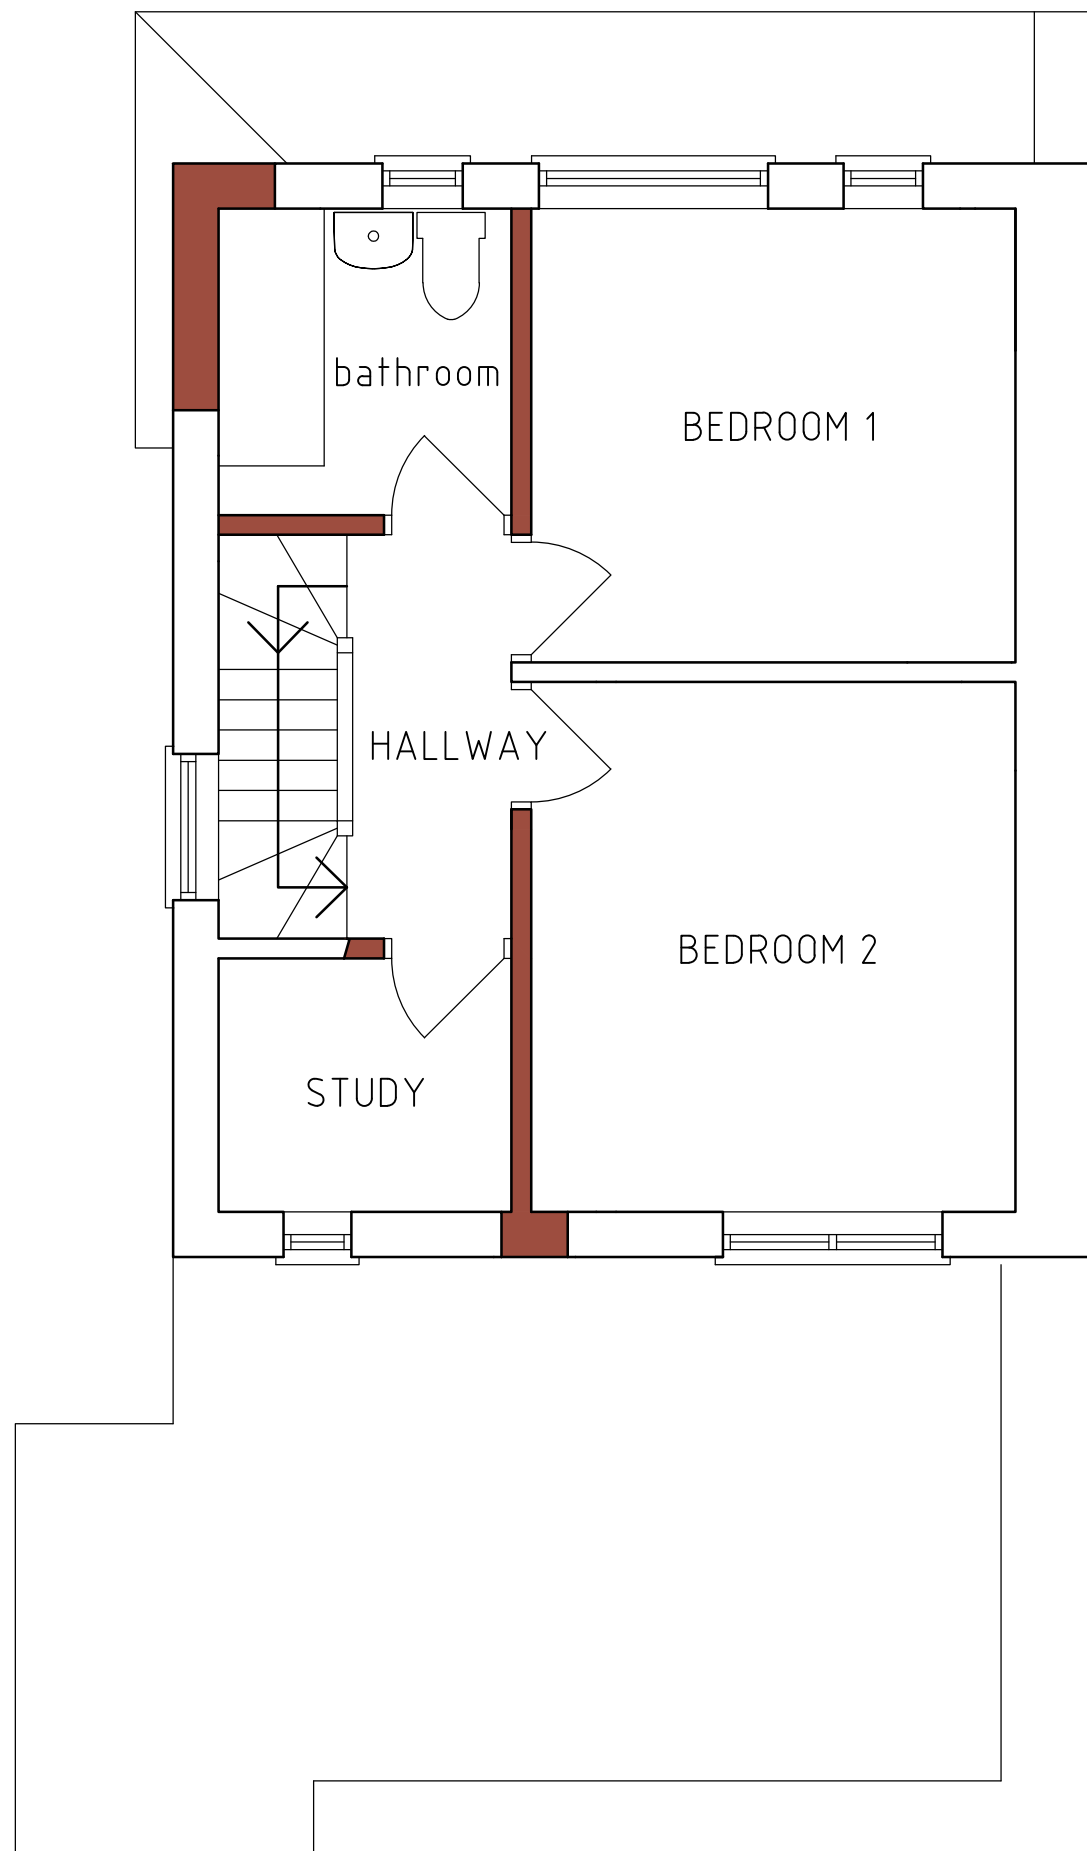

PROPOSED FIRST FLOOR

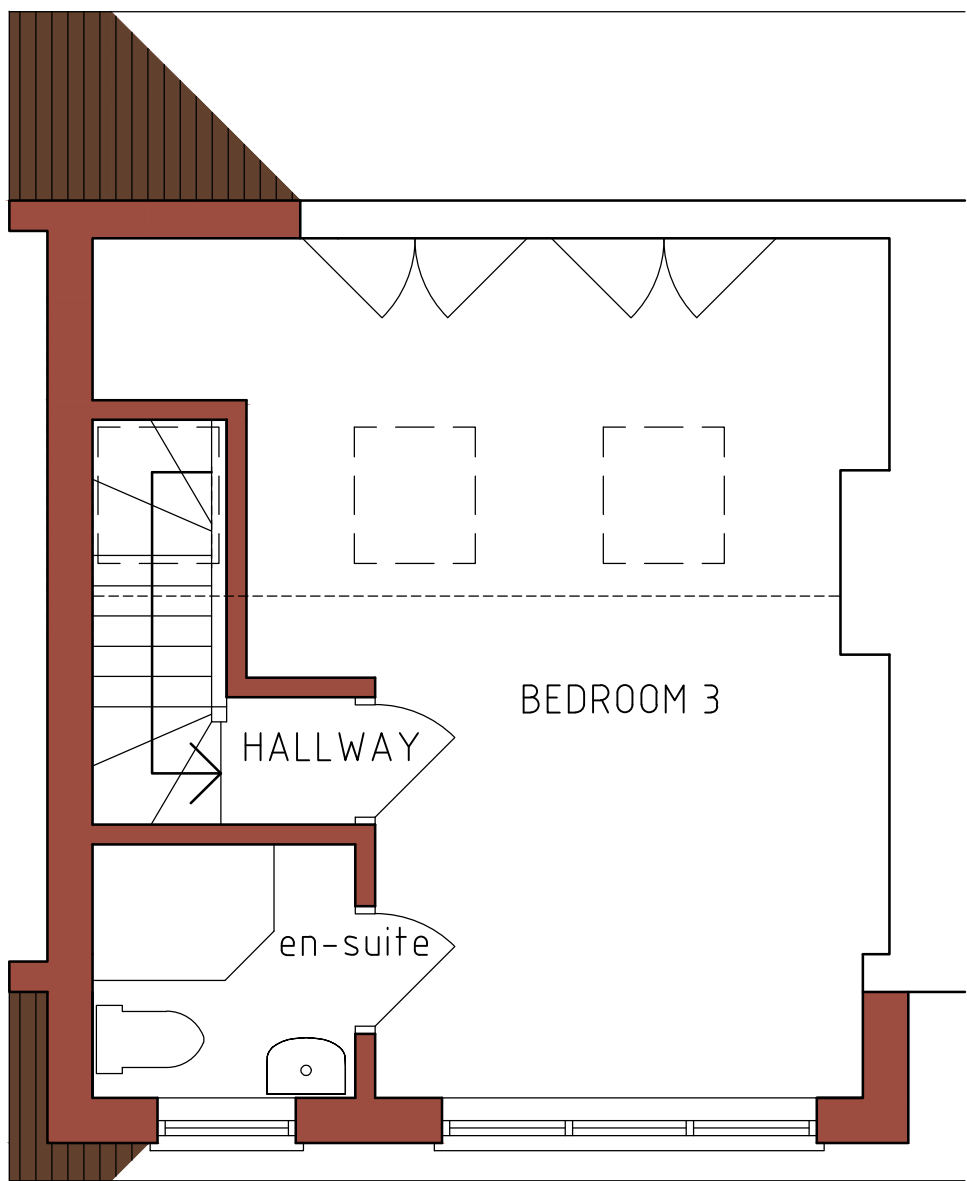

PROPOSED LOFT FLOOR

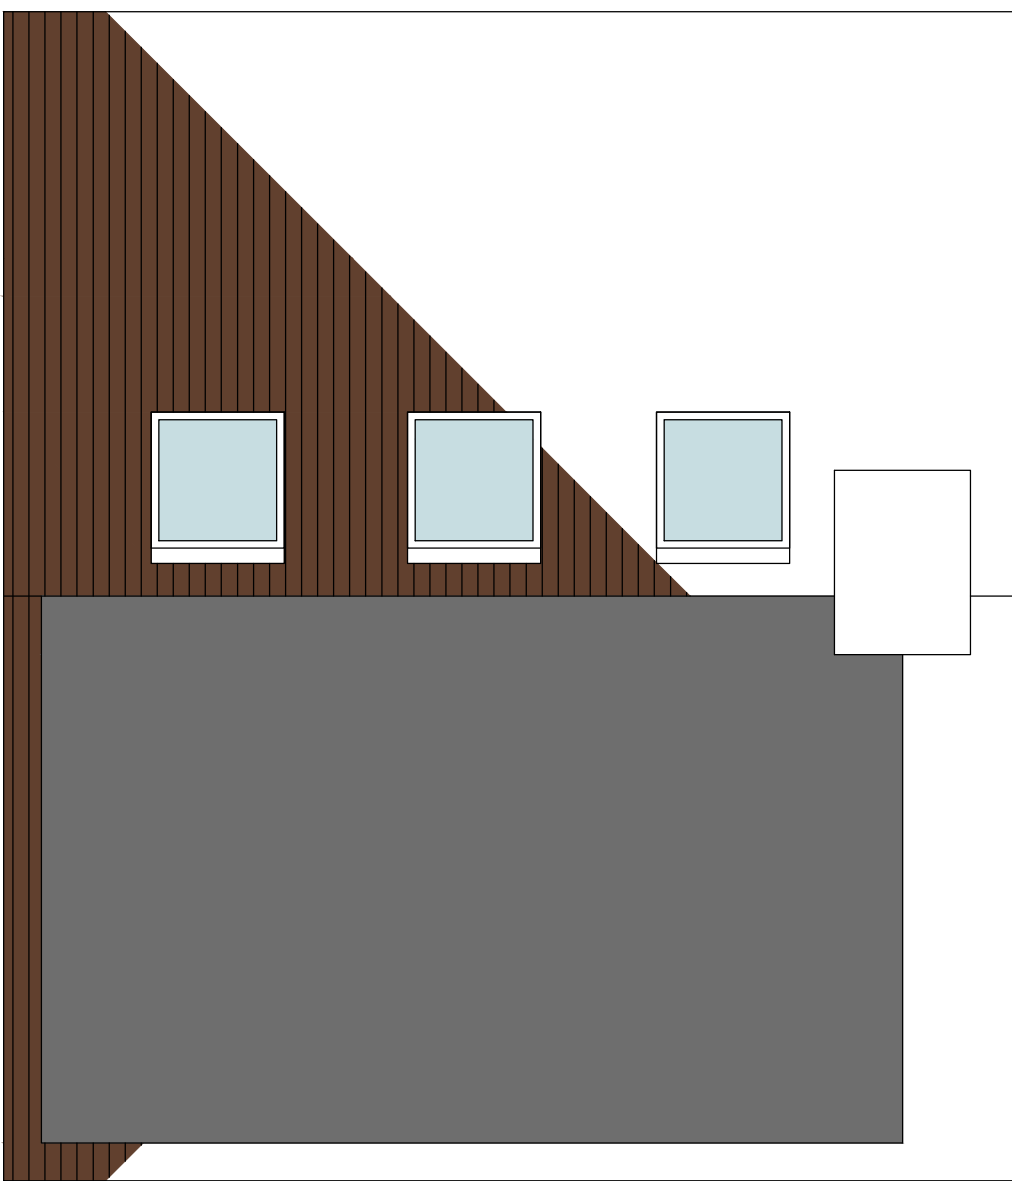

PROPOSED ROOF PLAN

NOTES:

1. position of windows, doors, roof windows, staircase and internal partitions to be agreed on site and subject to Building Control
2. roof windows will not protrude more than 150mm beyond the plane of the front roof slope
3. all materials used will be of similar to existing
4. any side facing windows will be obscurely glazed and non-opening (unless the parts of the window which can be opened are more than 1.7m above the floor of the room in which the windows are installed)
5. neighbour/s to be notified of any building work near or on the shared property boundary, or 'party wall'

P	PRELIMINARY	JAN '26
REF	REVISION	DATE

Architecture & Design
P R A C T I C E
TROON COTTAGES
STAINES ROAD
FELTHAM
TW14 9HF
T 020 8961 9976
E info@ad-p.co.uk
Architecture & Design
P R A C T I C E

PROJECT
6 CAMPION CLOSE
UXBRIDGE
UB8 3PY
DRAWING TITLE
PROPOSED PLANS
AND ELEVATIONS
SCALE
1:50@A1
DRAWING No
6CC-301-02P
DATE
DEC '25