

Revision - Drawn By - Checked By -  
MM

Drawn By

Checked By  
MM

0 Scale Bar 1:100 5 7 m



# First Design Solution Ltd.

1 Ockendon Road, Corbets Tey  
Upminster, RM14 2DN

T: 01708 60 69 60  
W: [www.firstdesignsolution.co.uk](http://www.firstdesignsolution.co.uk)  
E: [admin@firstdesignsolution.co.uk](mailto:admin@firstdesignsolution.co.uk)



Project - 1 Hale End Close, Ruislip, HA4 8EQ  
Drawing Title - Proposed First & Second Floor Plans  
Scale - 1:100 @ A3  
Status - For Comments  /Approval  Planning Issue  Revision   
Date Issued December 2022  
Drawing No 2022.98-04

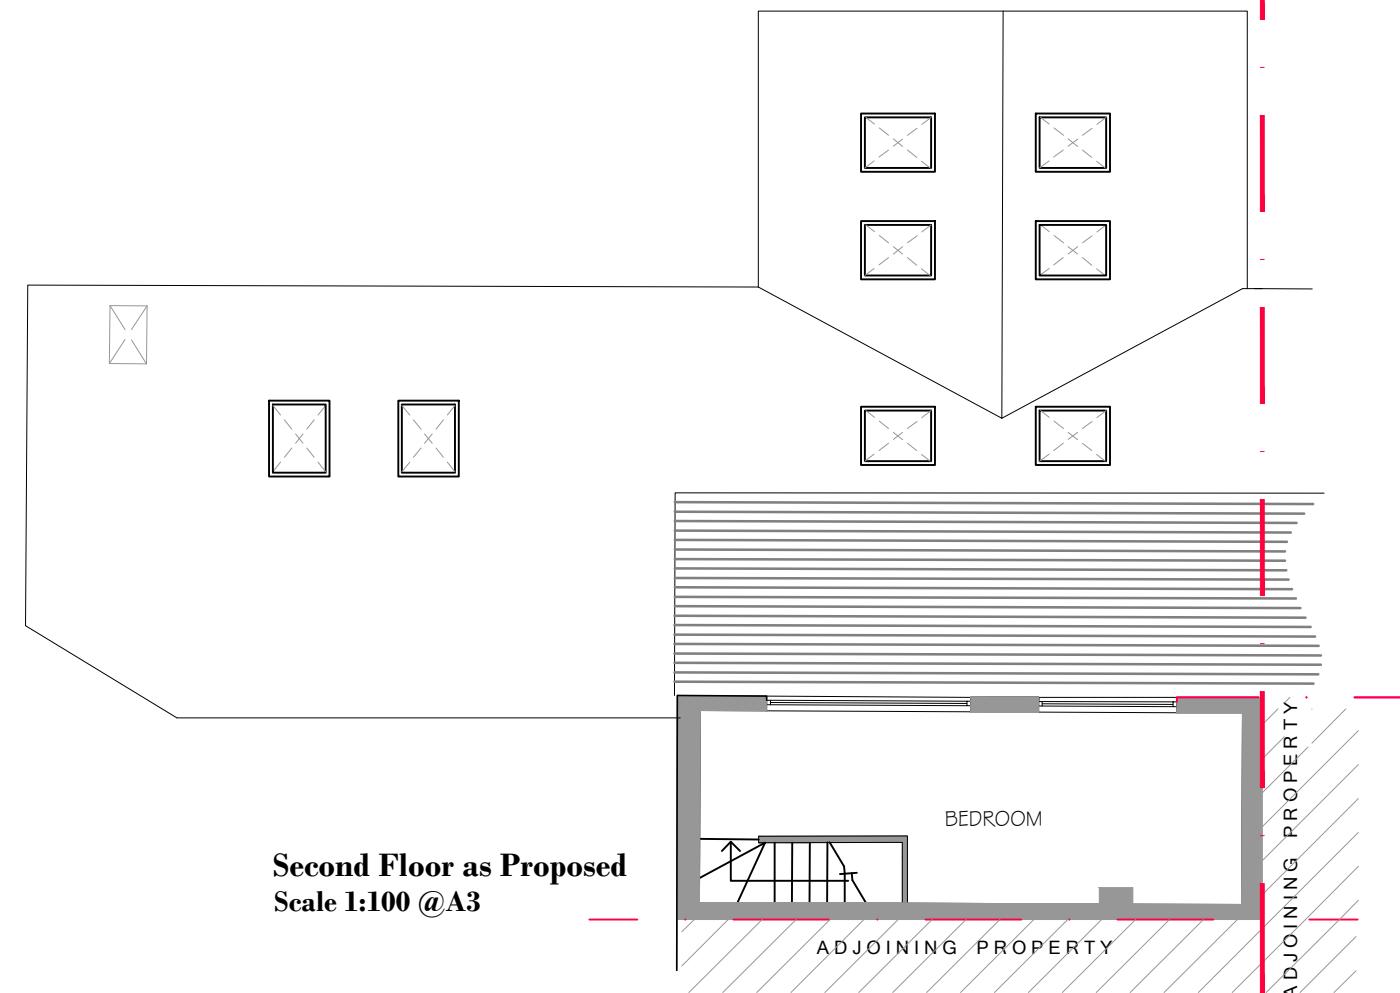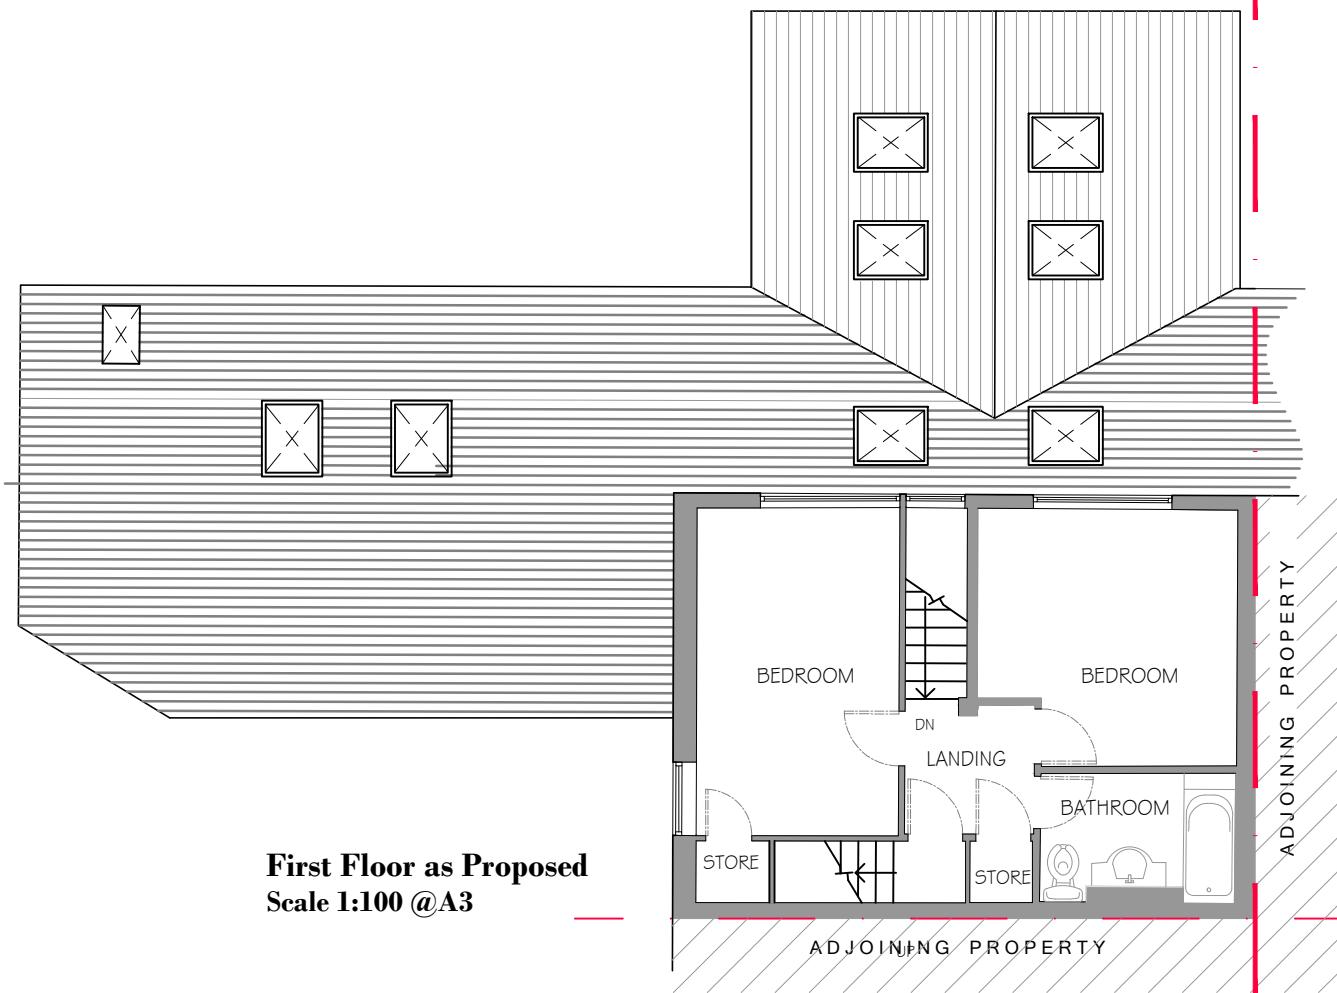

#### GENERAL NOTES :

1. ALL DIMENSIONS TO BE CROSS CHECKED ON SITE PRIOR TO WORKS. ANY DISCREPANCIES ON THIS DRAWING TO BE REPORTED BACK.
2. PLEASE DO NOT SCALE - USE ONLY DIMENSIONS STATED ON THE DRAWING.
3. THE CONTRACTOR IS TO CHECK AND VERIFY ALL DIMENSIONS AND LEVELS STATED ON THE DRAWING, AND CROSS REFERENCE SAME WITH SITE CHECKS. FDS ARE TO BE INFORMED OF ANY CONTRADICTIONS AND DISCREPANCIES.
4. THE CONTRACTOR IS TO CHECK THE DRAWING AGAINST ALL OTHER RELEVANT DRAWINGS, SPECIFICATIONS AS ISSUED AND APPROPRIATE. FDS ARE TO BE INFORMED OF ANY CONTRADICTIONS AND DISCREPANCIES.  
IF IN DOUBT ASK!
5. ALL DIMENSIONS SHOWN ON OUR DRAWINGS ARE APPROXIMATE AND ARE SUBJECT TO SITE TOLERANCES.
6. DIMENSIONS ON OUR DRAWINGS ARE NOT TO BE USED FOR THE FABRICATION OF STRUCTURAL STEELWORK.

#### COPYRIGHT:

Written consent must be obtained from First Design Solution for reproducing or copying this drawing in part or in whole.