






S - E / FRONT ELEVATION

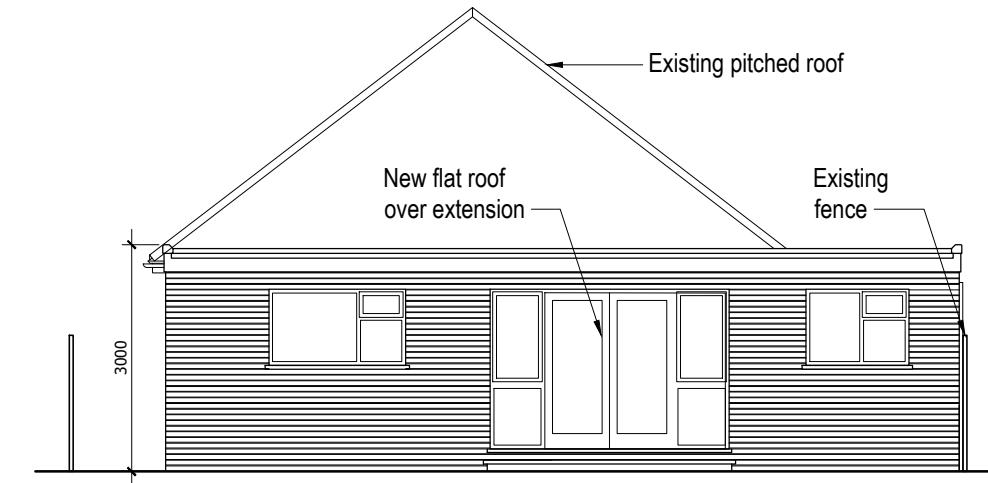

N - W / REAR ELEVATION

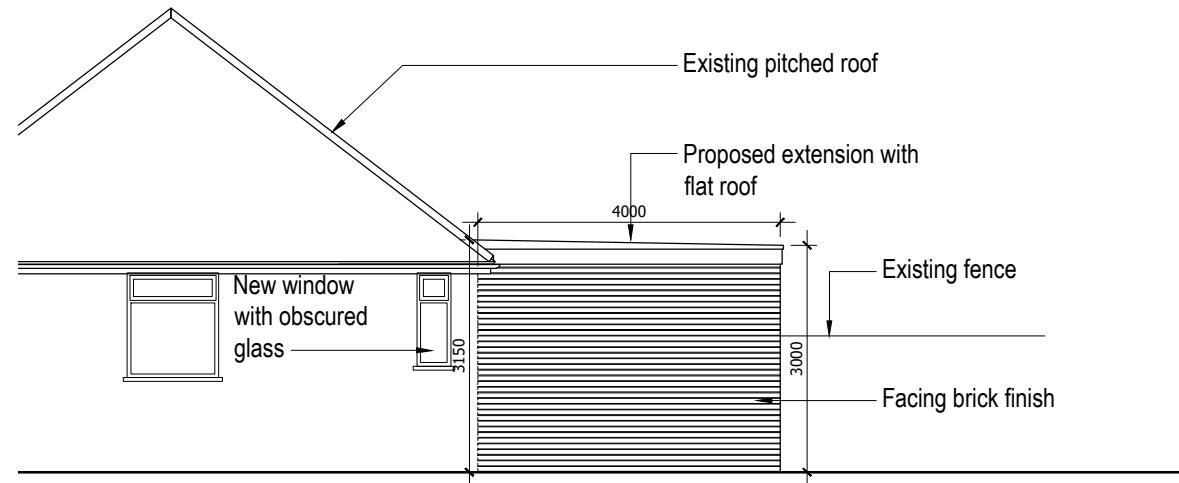

N - E ELEVATION

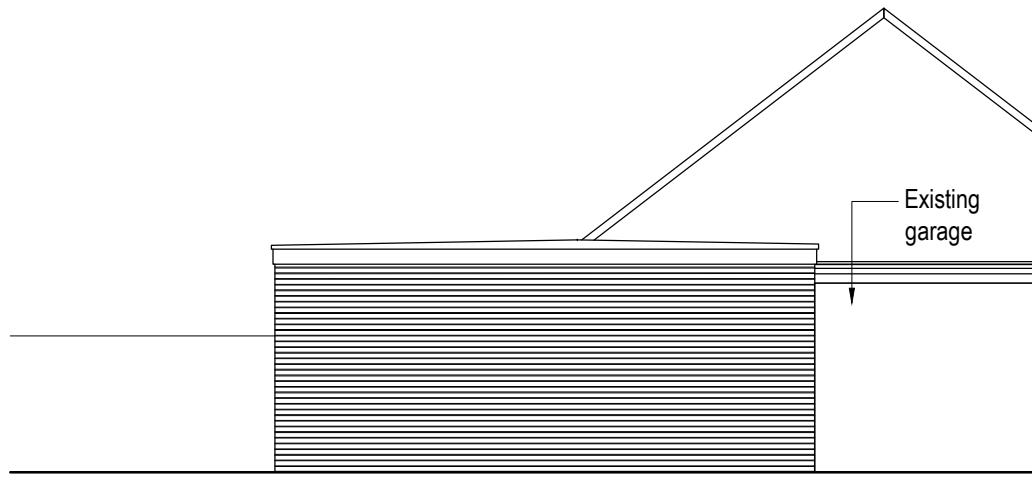

S - W ELEVATION

Scale 1:100
m 0 1 2 3 4 5

Client & Job Title:
**115 LINDEN AVENUE
RUISLIP
MIDDLESEX HA4 8TY**

Drawing Title:
**Proposed
Elevations**

| Rev | Date | Revision |
|-----|------|----------|
| | | |
| | | |
| | | |
| | | |

| | | |
|--------------|------------------|----------------|
| Drawing No.: | 2025-P-15 | Revision: |
| Date: | Apr., 2025 | Revision Date: |
| Scale @ A3 | 1:100 | . |

HND PARTNERS LIMITED
Structural, Engineers, Planning & Design
Chartered Structural Engineer Mob: 07773343656
E-mail: hndpartners7@outlook.com
Planning & Design Mob: 07946747914
E-mail: hndpartners@outlook.com