

NOTES: THIS DRAWINGS AND WORKS SHOWN ARE THE COPYRIGHT OF NORTHPOINT PLANNING AND LICENSING SERVICES AND MAY NOT BE REPRODUCED EXCEPT WRITTEN PERMISSION. ALL FIGURED DIMENSIONS TO BE CHECKED ON SITE PRIOR TO CONSTRUCTION.

London-Cambridge
Mob: +44 7706 720378
Email:
info@northpointuk.co.uk
www.northpointuk.co.uk

PROJECT:
24 Cherry Grove, Uxbridge UB8 3ET



DRAWING:
Existing First Floor Plan
Proposed First Floor Plan

PROPOSAL / PROJECT:
Erection of part two storey side and rear extension and loft conversion

DRAWING FOR:
PLANNING APPLICATION

Scale: 1:100 A3	Drawn: H.E	Checked:	Date: 26.06.2025
--------------------	---------------	----------	---------------------

Drawing / JOB NO CHER-03	Revision: 1.3
-----------------------------	------------------

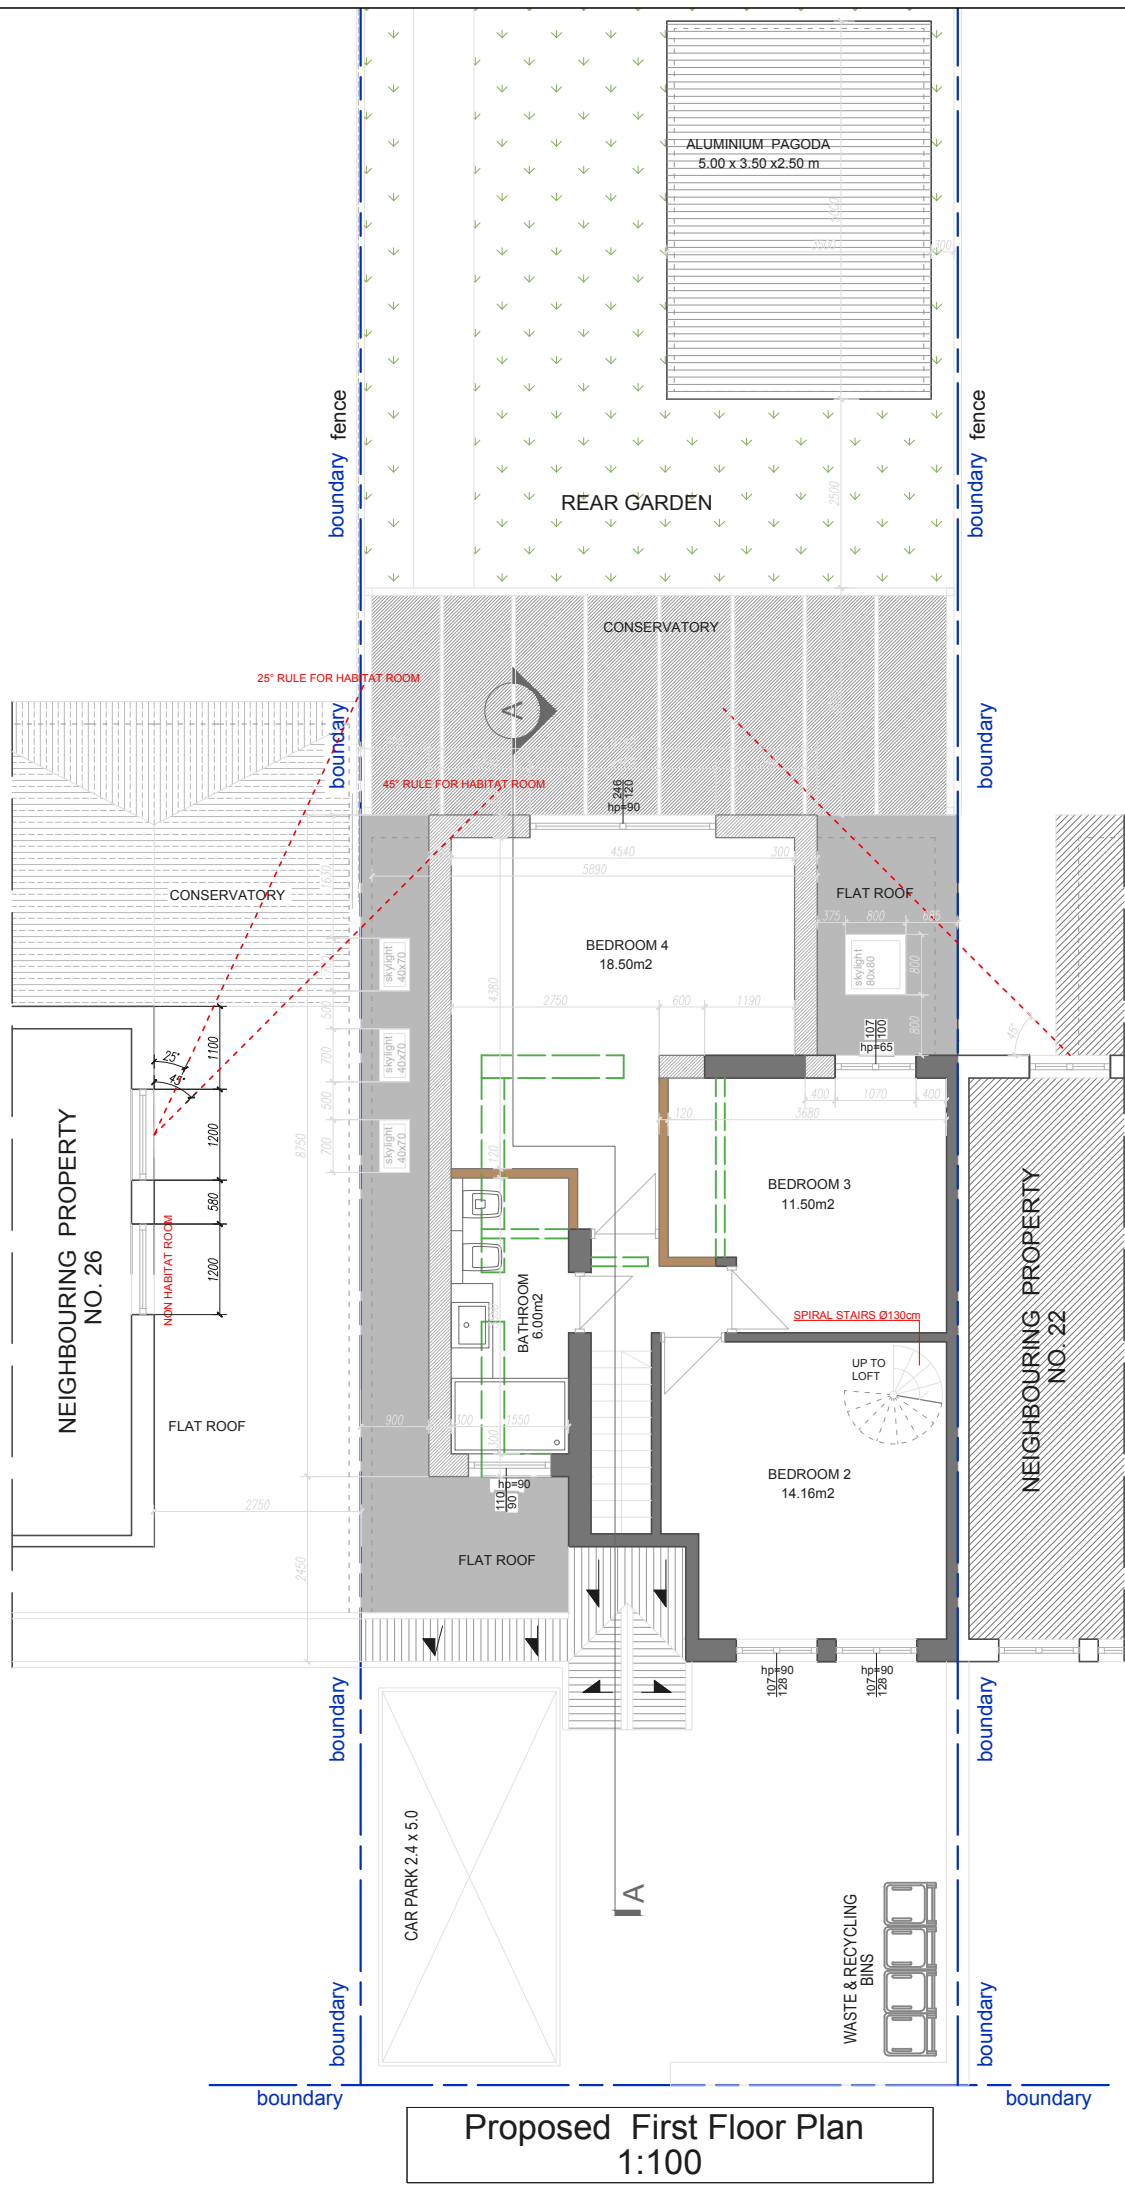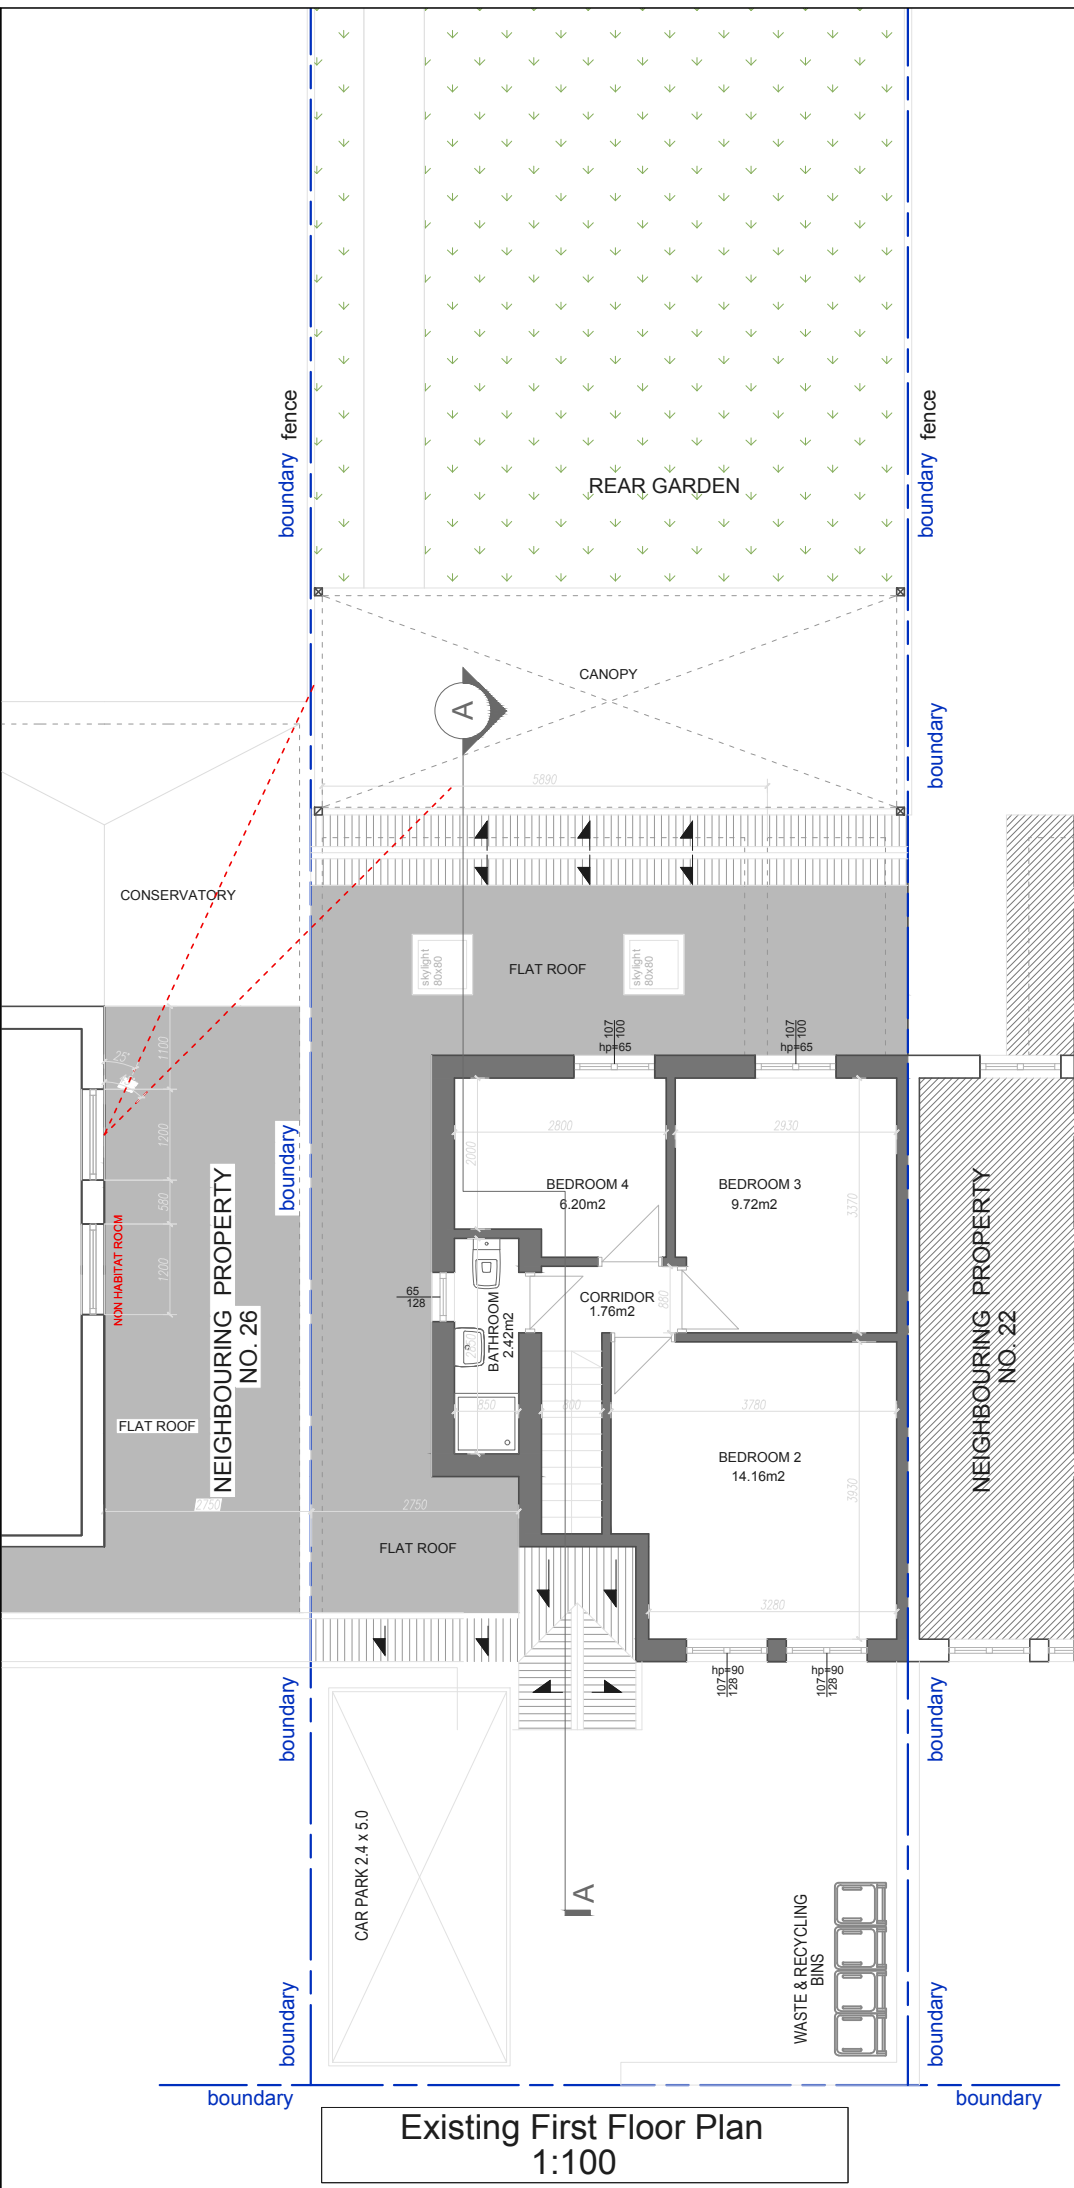

- EXISTING WALLS
- WALLS TO BE DEMOLISHED
- PROPOSED CAVITY WALLS
- PROPOSED STUD WALLS

0 5m