


NO 26 Floor Plan

1:50

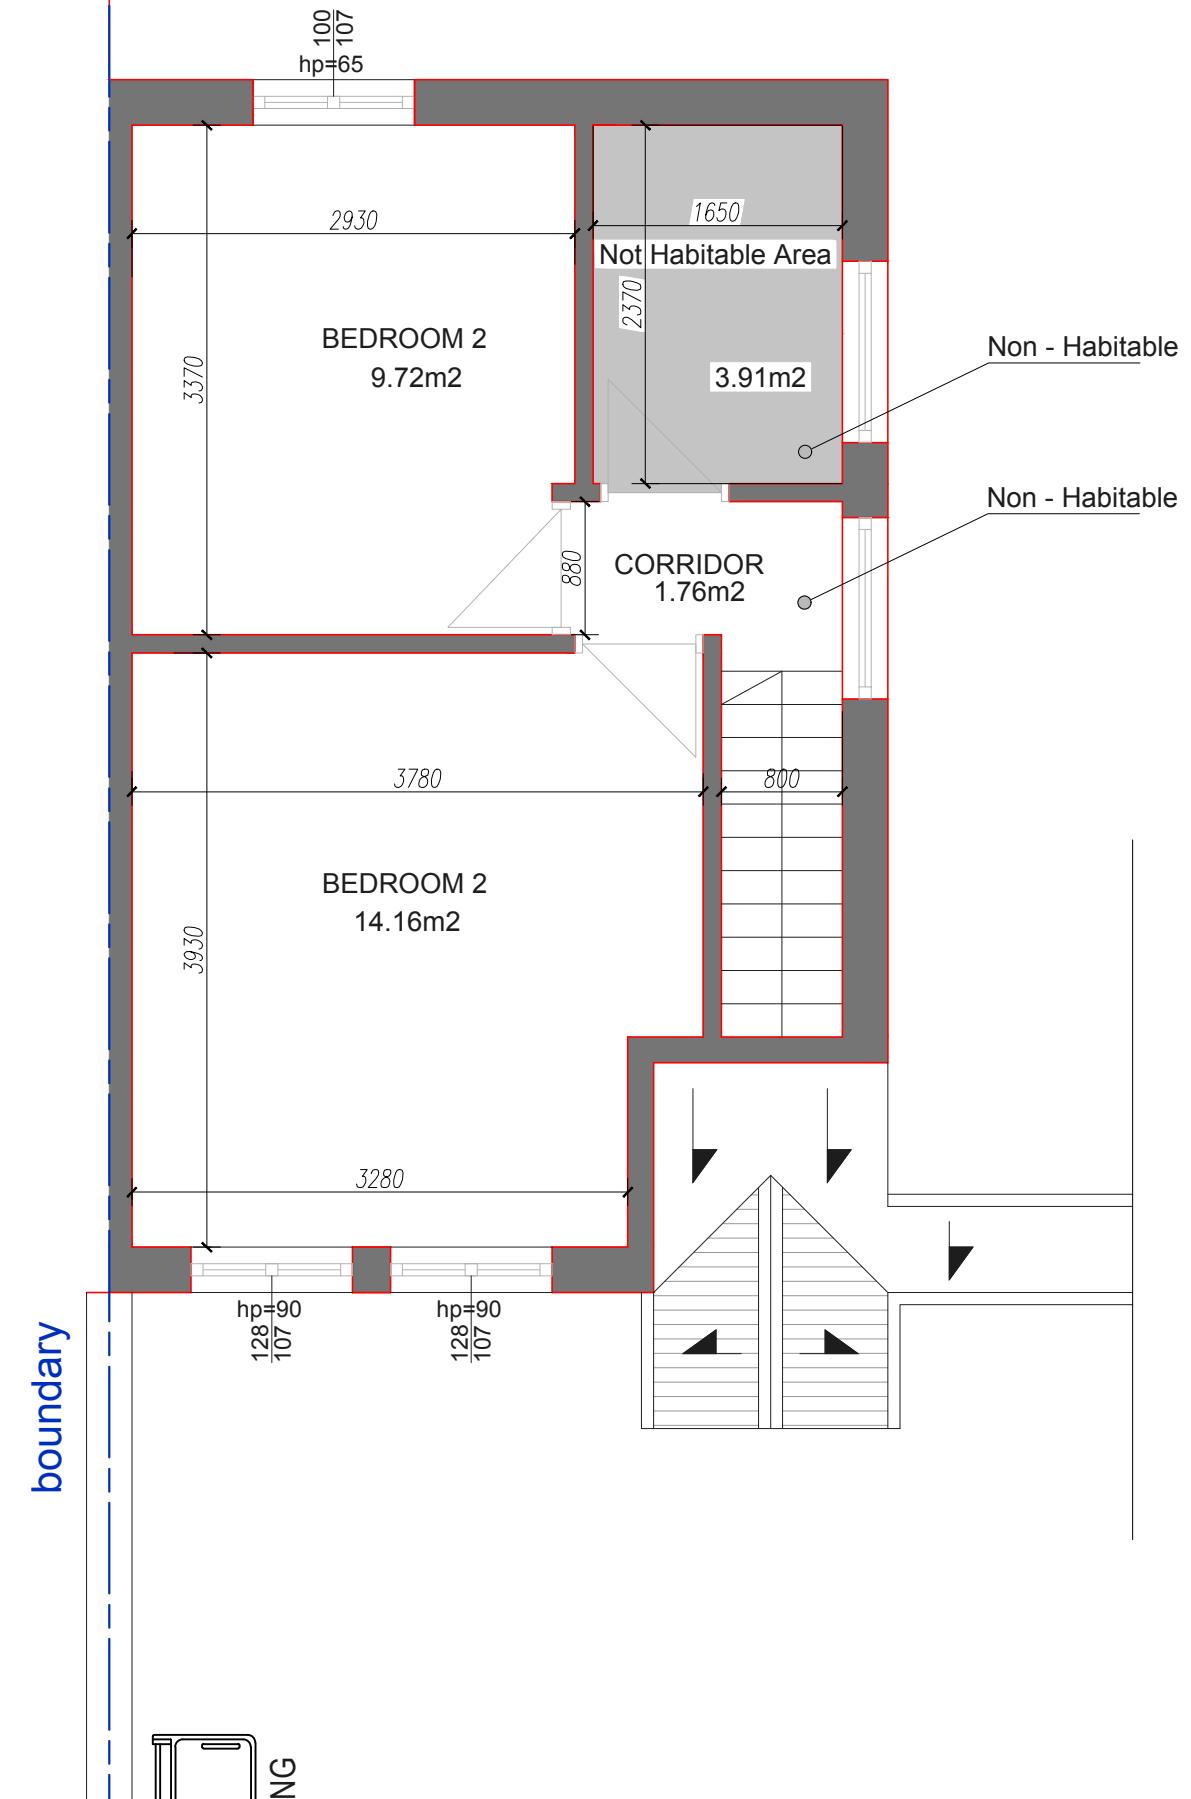

NOTES: THIS DRAWINGS AND WORKS SHOWN ARE THE COPYRIGHT OF NORTHPONT PLANNING AND LICENSING SERVICES AND MAY NOT BE REPRODUCED EXCEPT WRITTEN PERMISSION. ALL FIGURED DIMENSIONS TO BE CHECKED ON SITE PRIOR TO CONSTRUCTION.

London-Cambridge
Mob: +44 7706 720378
Email:
info@northpointuk.co.uk
www.northpointuk.co.uk

PROJECT:
24 Cherry Grove, Uxbridge UB8 3ET

DRAWING:
26 Cherry Grove
First Floor Room Assessment Plan

PROPOSAL / PROJECT:
Erection of part two storey side and rear extension and loft conversion

DRAWING FOR:
Full Planning Application (Resubmission)

Scale: 1:50	Drawn: A3	Checked: H.E	Date: 26.06.2025
-------------	-----------	--------------	------------------

Drawing / JOB NO	Revision:
------------------	-----------

CHER-21 **1.0**