

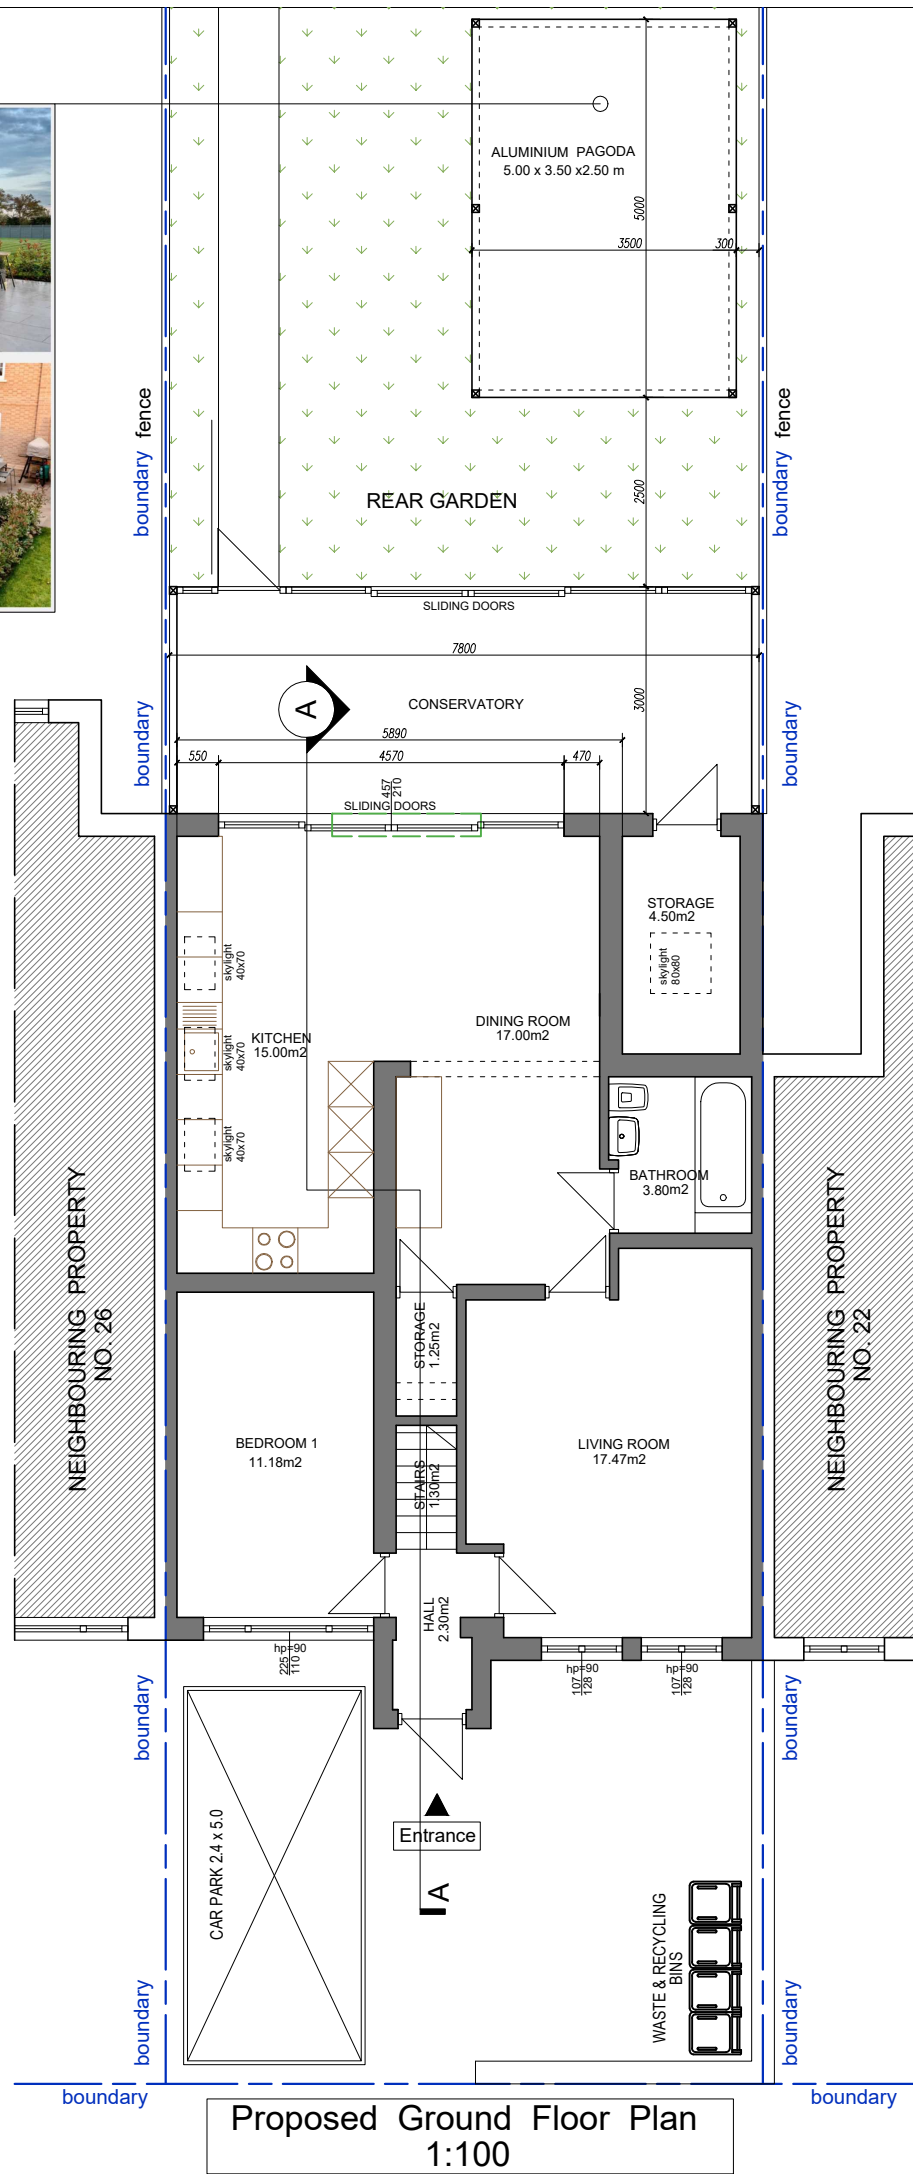
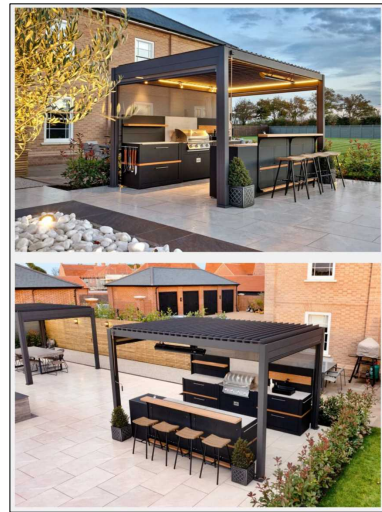


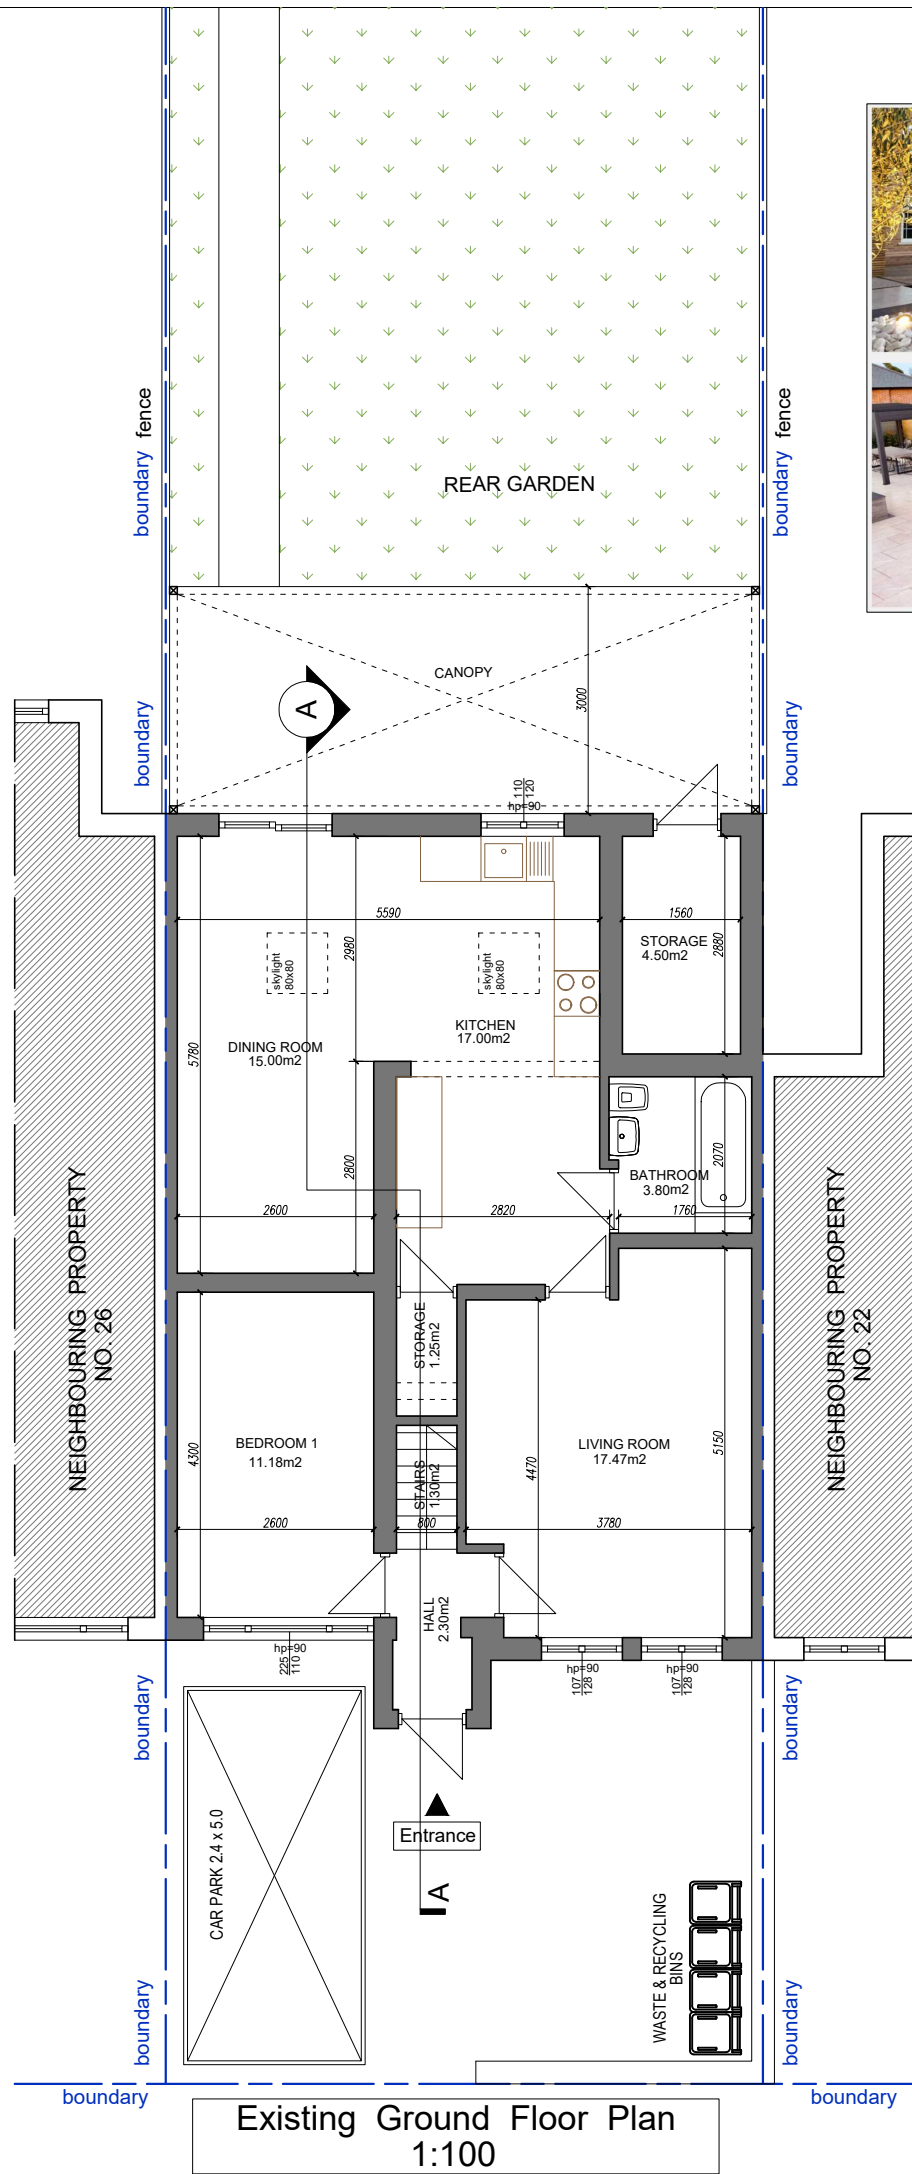

- EXISTING WALLS
- WALLS TO BE DEMOLISHED
- PROPOSED CAVITY WALLS
- PROPOSED STUD WALLS

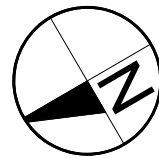

NOTES: THIS DRAWINGS AND WORKS SHOWN ARE THE COPYRIGHT OF NORTHPOINT PLANNING AND LICENSING SERVICES AND MAY NOT BE REPRODUCED EXCEPT WRITTEN PERMISSION. ALL FIGURED DIMENSIONS TO BE CHECKED ON SITE PRIOR TO CONSTRUCTION.

London-Cambridge
Mob: +44 7706 720378
Email:
info@northpointuk.co.uk
www.northpointuk.co.uk

PROJECT:
24 Cherry Grove, Uxbridge UB8 3ET



DRAWING:
Existing Ground Floor Plan
Proposed Ground Floor Plan

PROPOSAL / PROJECT:
Erection of part two storey side and rear extension and loft conversion


DRAWING FOR:
PLANNING APPLICATION

Scale: 1:100 A3	Drawn: H.E	Checked:	Date: 26.06.2025
--------------------	---------------	----------	---------------------


Drawing / JOB NO
Revision:
CHER-02
1.3

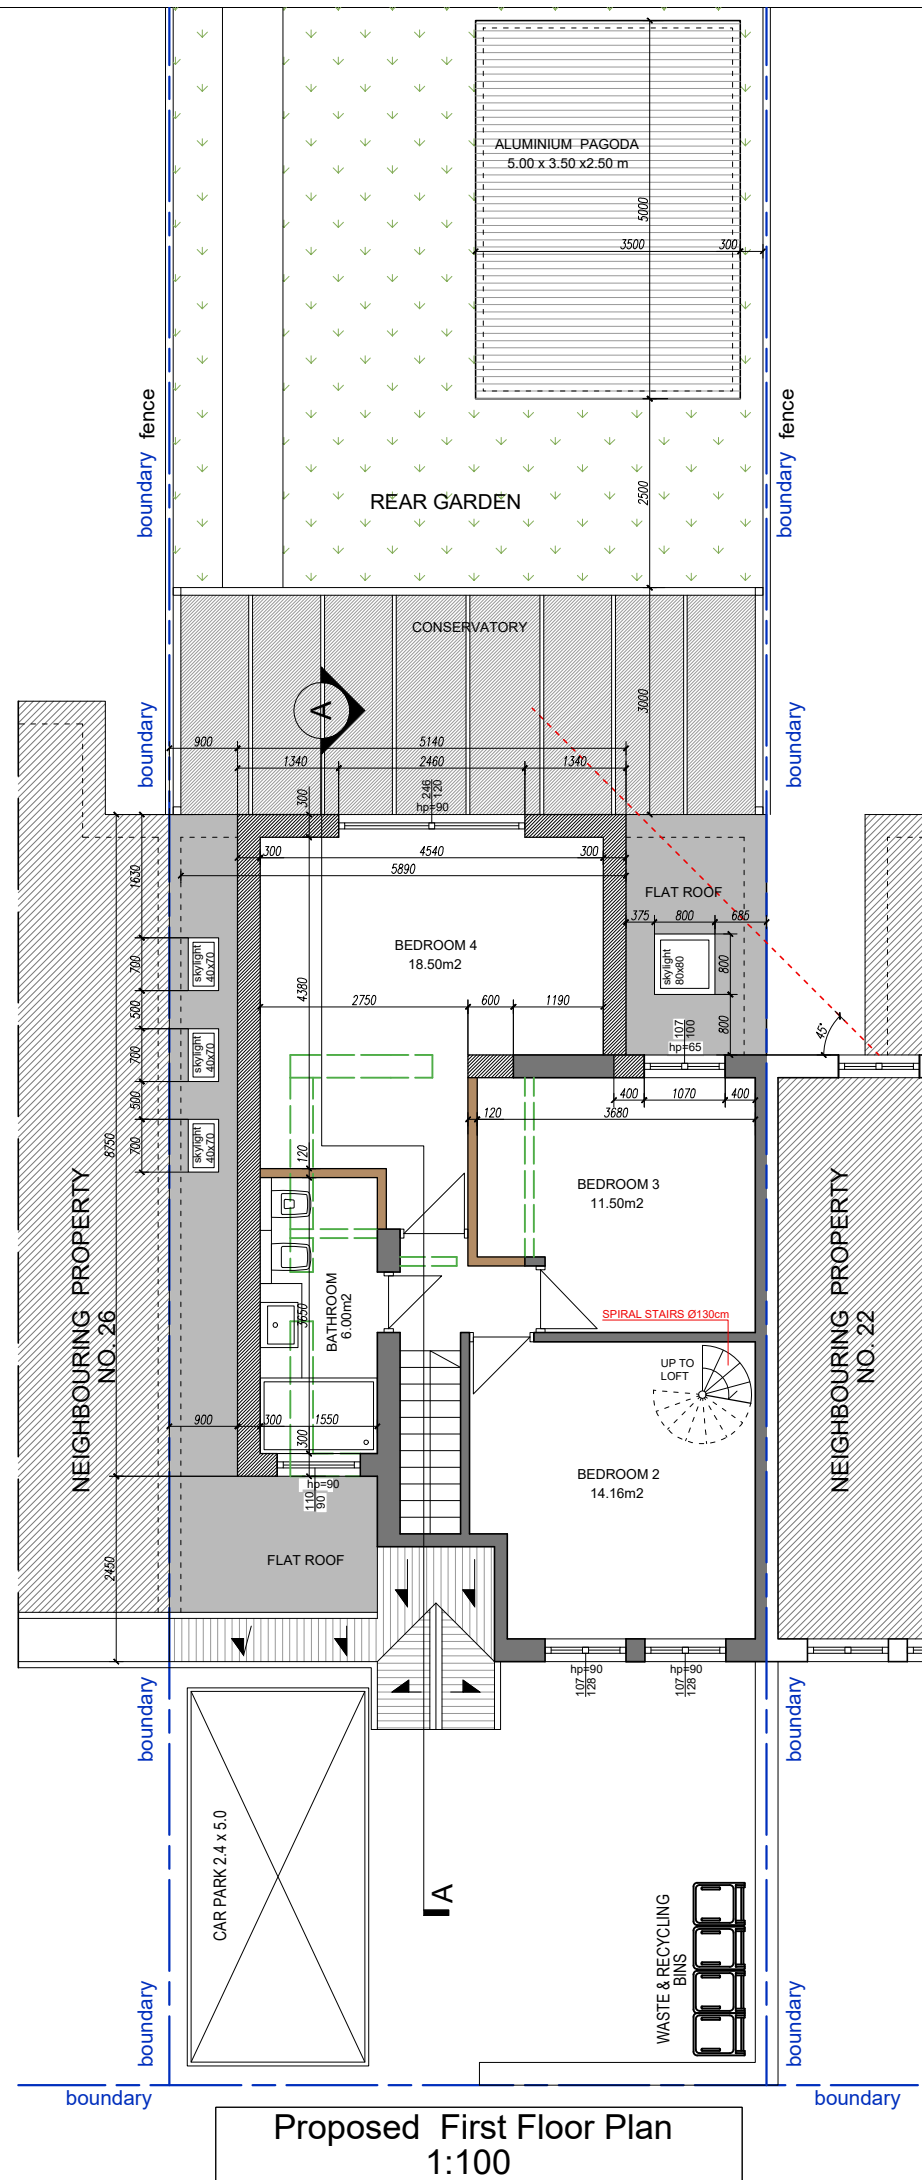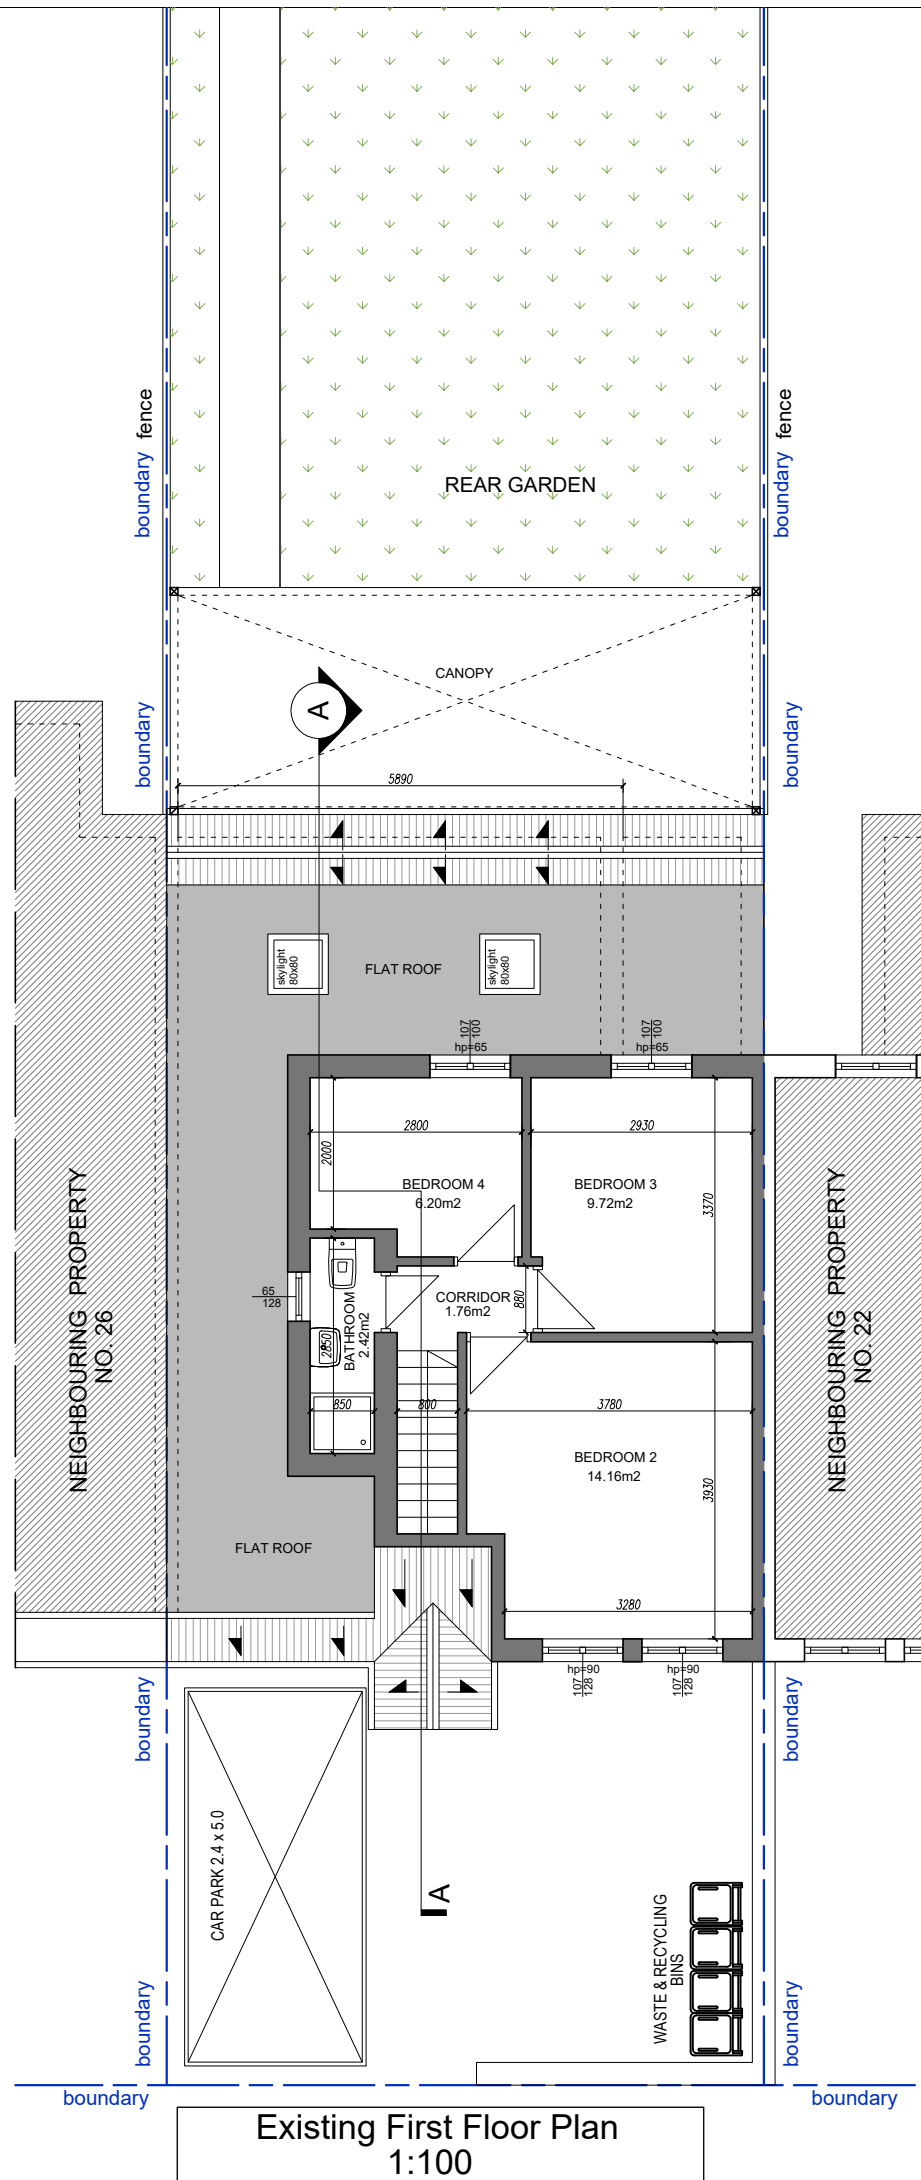

A horizontal scale bar with alternating black and white segments. Below the bar, the number '0' is at the left end and '5m' is at the right end.

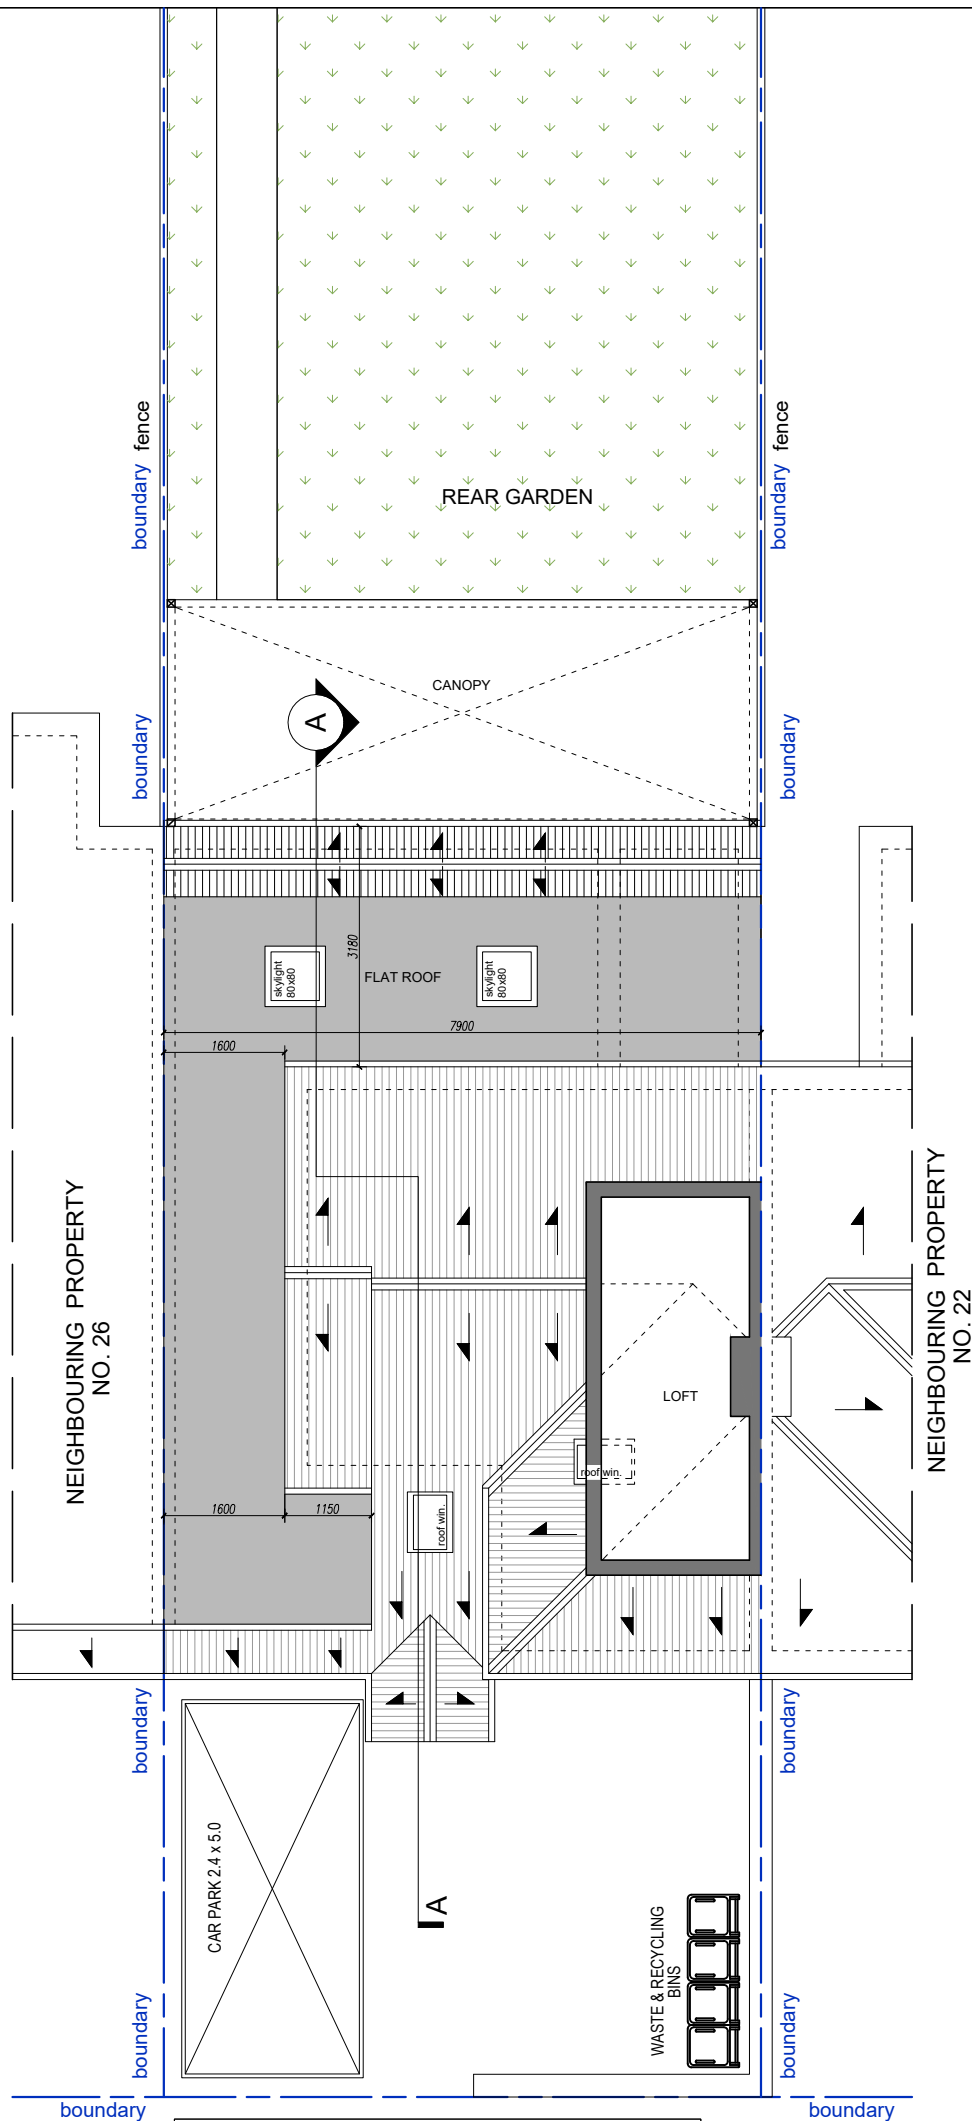


Existing Loft Floor Plan
1:100

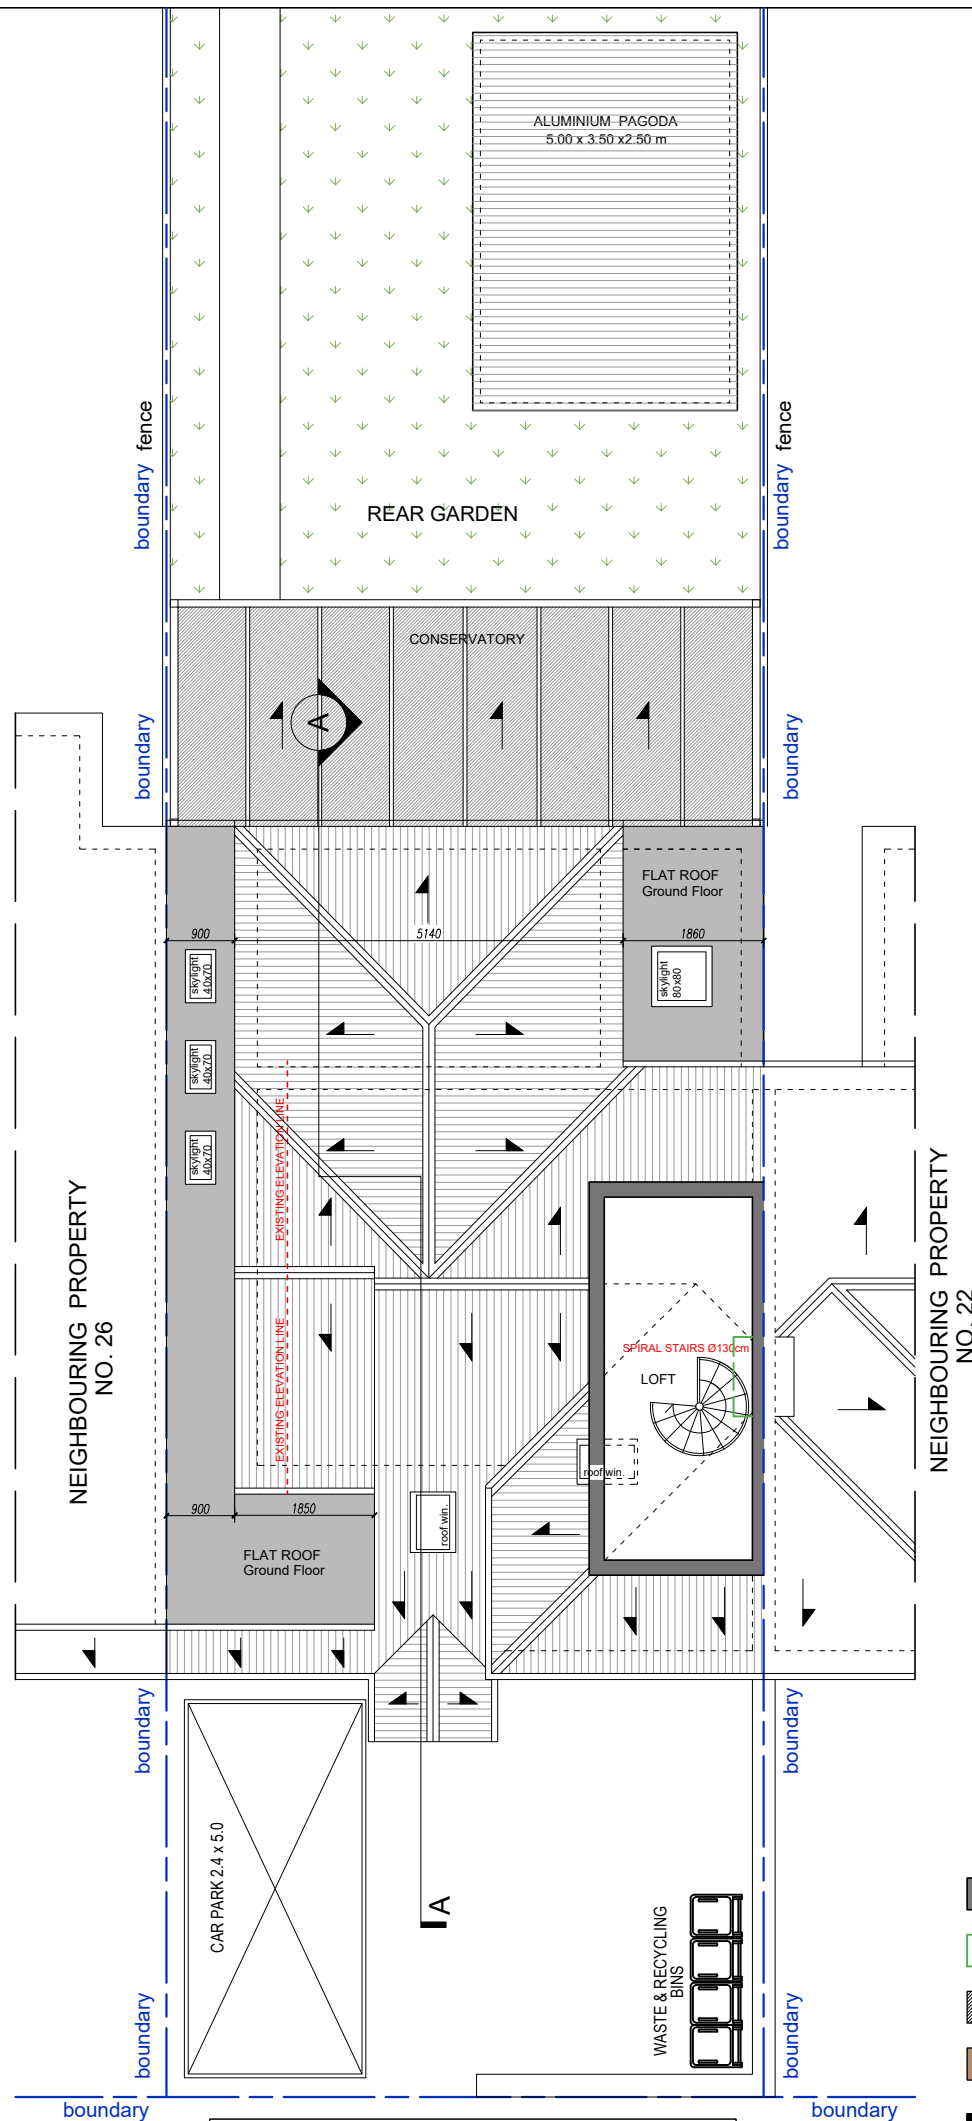

Proposed Loft Floor Plan
1:100

- EXISTING WALLS
- WALLS TO BE DEMOLISHED
- PROPOSED CAVITY WALLS
- PROPOSED STUD WALLS

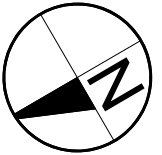

NOTES: THIS DRAWINGS AND WORKS SHOWN ARE THE COPYRIGHT OF NORTHPOINT PLANNING AND LICENSING SERVICES AND MAY NOT BE REPRODUCED EXCEPT WRITTEN PERMISSION. ALL FIGURED DIMENSIONS TO BE CHECKED ON SITE PRIOR TO CONSTRUCTION.

London-Cambridge
Mob: +44 7706 720378
Email:
info@northpointuk.co.uk
www.northpointuk.co.uk

PROJECT:
24 Cherry Grove, Uxbridge UB8 3ET


DRAWING:
Existing Loft Floor Plan
Proposed Loft Floor Plan

PROPOSAL / PROJECT:
Erection of part two storey side and rear extension and loft conversion


DRAWING FOR:
PLANNING APPLICATION

Scale: 1:100 A3	Drawn: H.E	Checked:	Date: 26.06.2025
--------------------	---------------	----------	---------------------


Drawing / JOB NO CHER-04	Revision: 1.3
-----------------------------	------------------

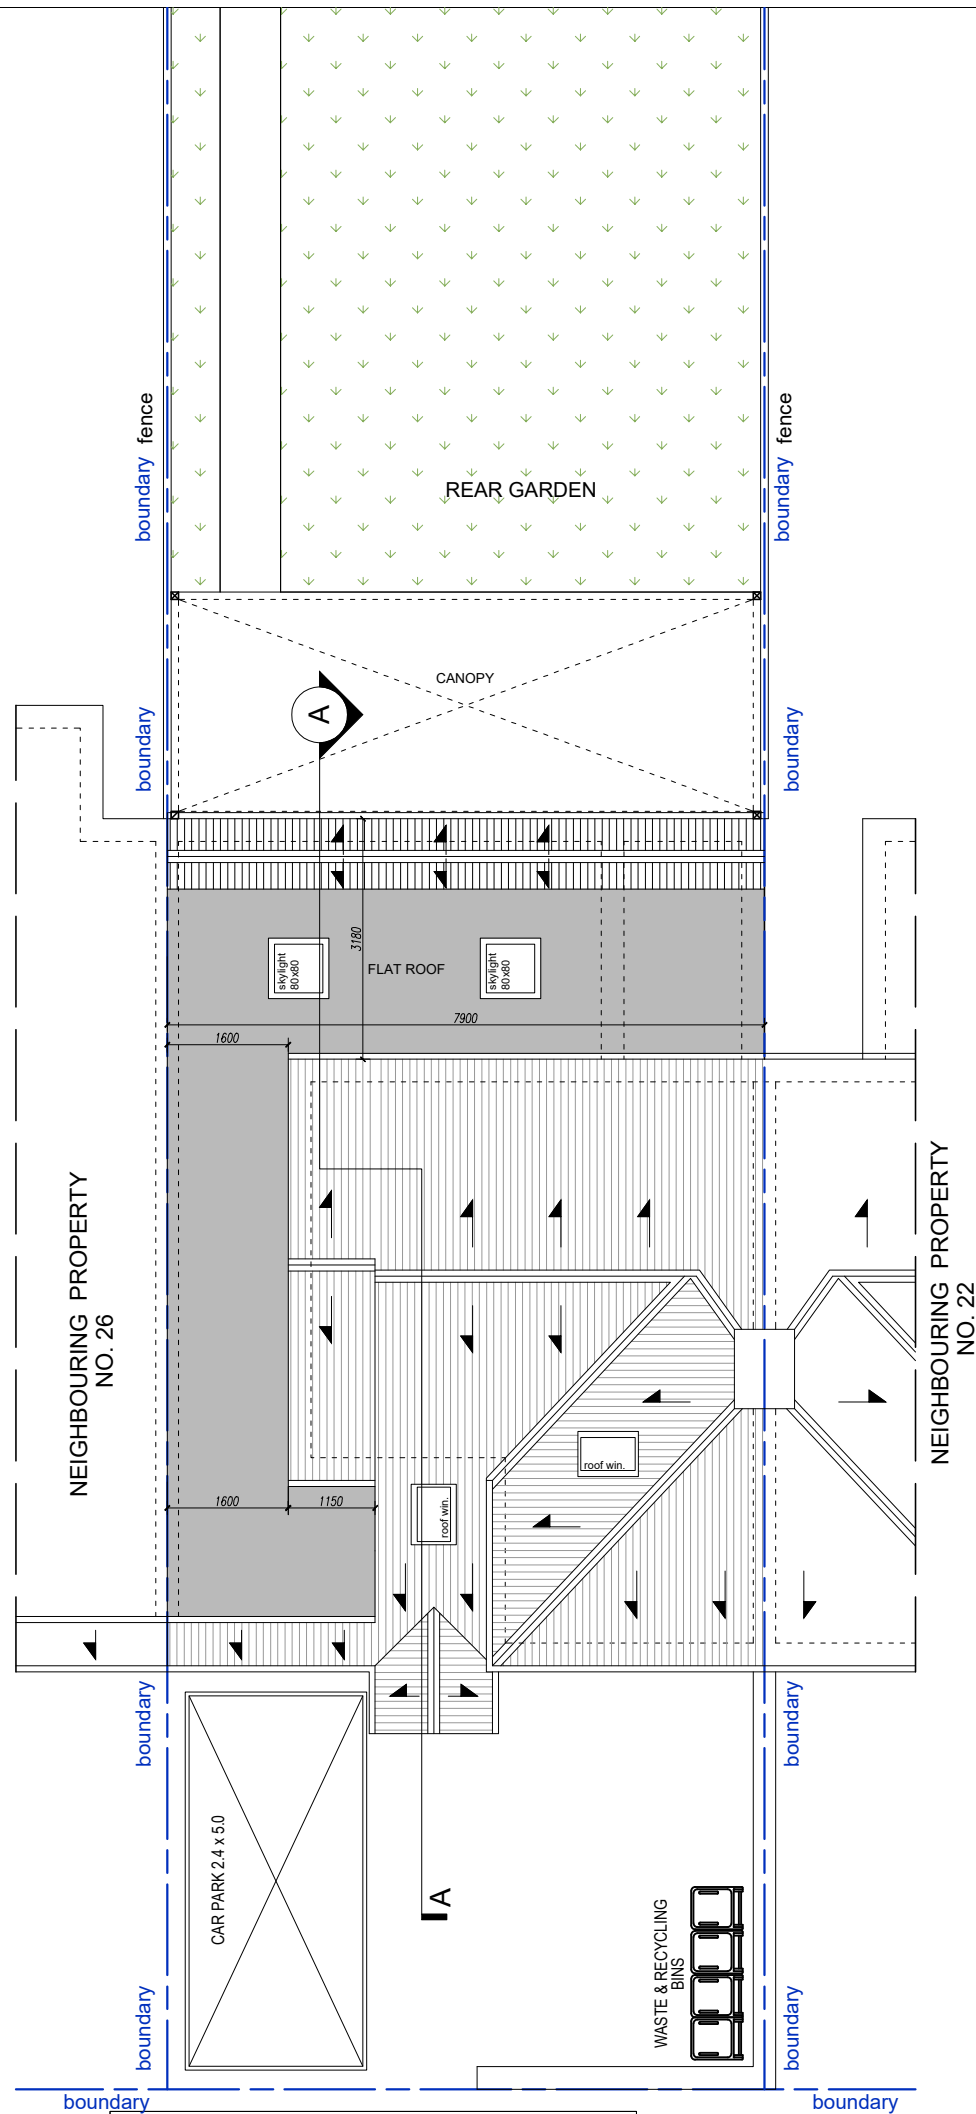

Existing Roof Plan
1:100

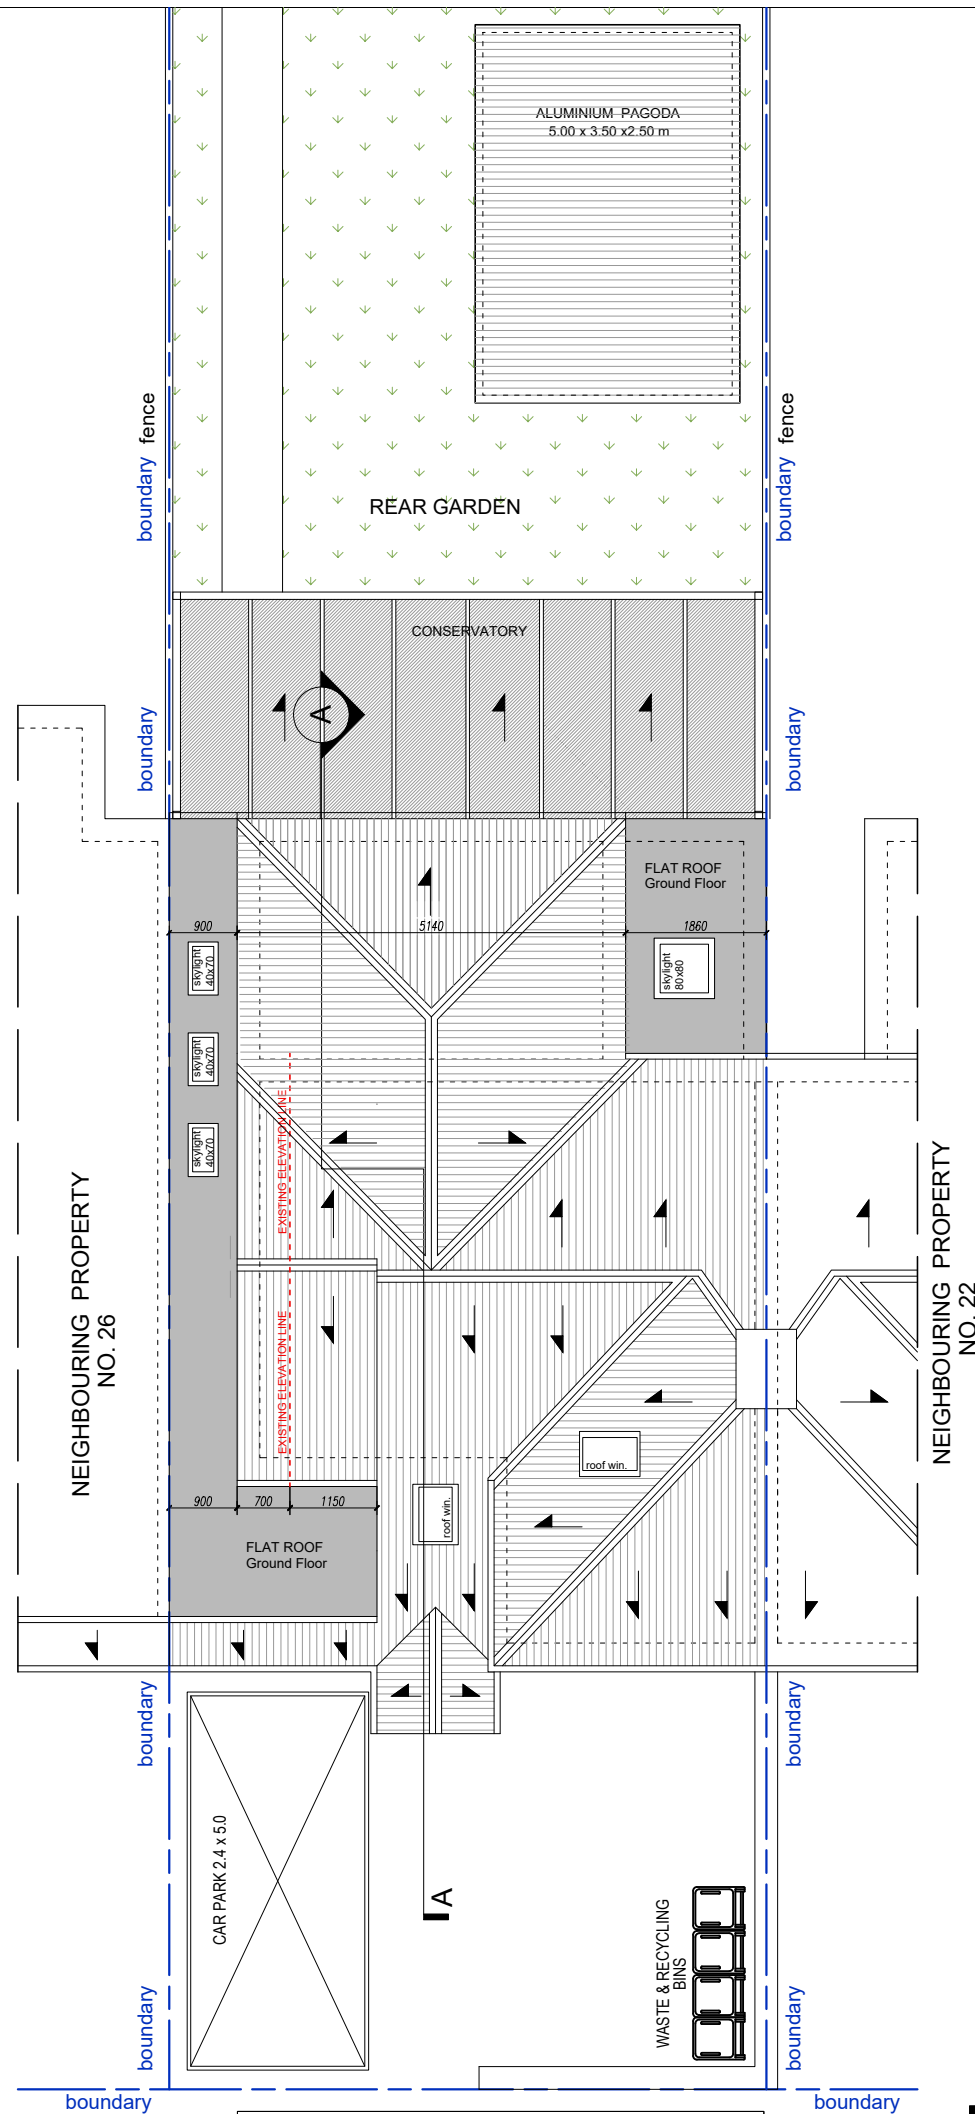

Proposed Roof Plan
1:100

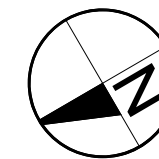

NOTES: THIS DRAWINGS AND WORKS SHOWN ARE THE COPYRIGHT OF NORTHPOINT PLANNING AND LICENSING SERVICES AND MAY NOT BE REPRODUCED EXCEPT WRITTEN PERMISSION. ALL FIGURED DIMENSIONS TO BE CHECKED ON SITE PRIOR TO CONSTRUCTION.

London-Cambridge
Mob: +44 7706 720378
Email:
info@northpointuk.co.uk
www.northpointuk.co.uk

PROJECT:
24 Cherry Grove, Uxbridge UB8 3ET


DRAWING:
Existing Roof Plan
Proposed Roof Plan

PROPOSAL / PROJECT:
Erection of part two storey side and rear extension and loft conversion


DRAWING FOR:
PLANNING APPLICATION

Scale: 1:100 A3	Drawn: H.E	Checked:	Date: 26.06.2025
--------------------	---------------	----------	---------------------

Drawing / JOB NO CHER-05	Revision: 1.3
------------------------------------	-------------------------

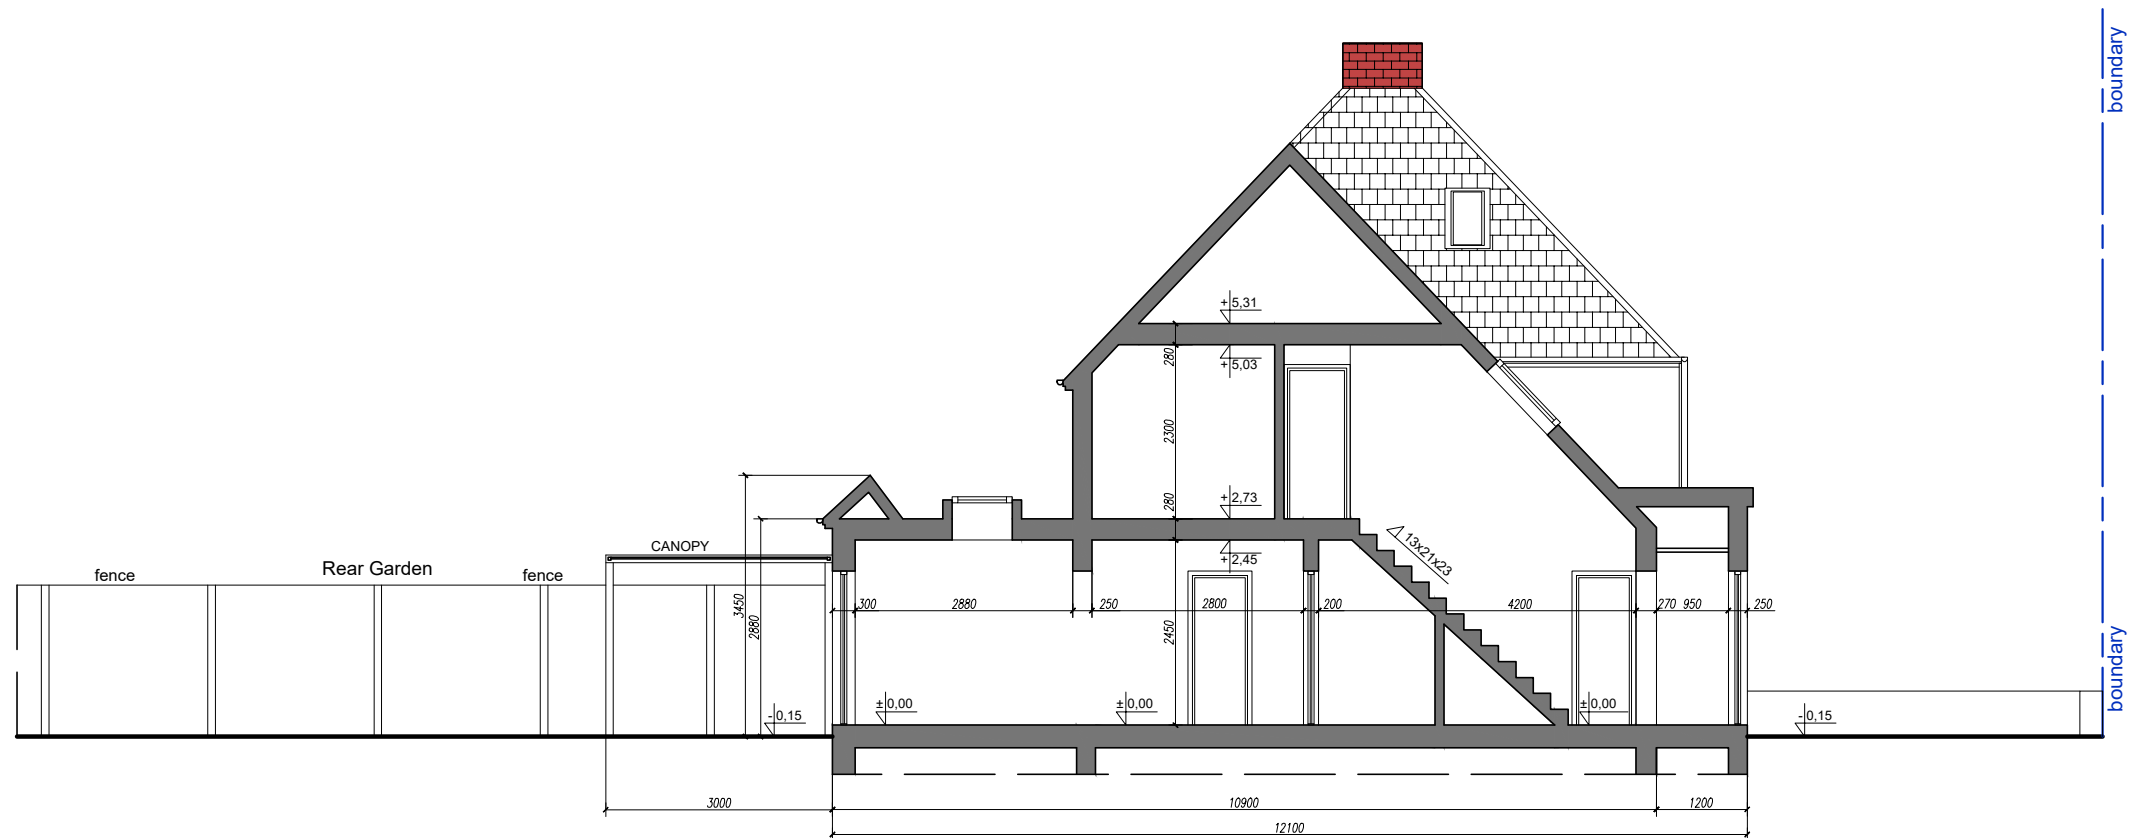

Existing Section A-A
1:100

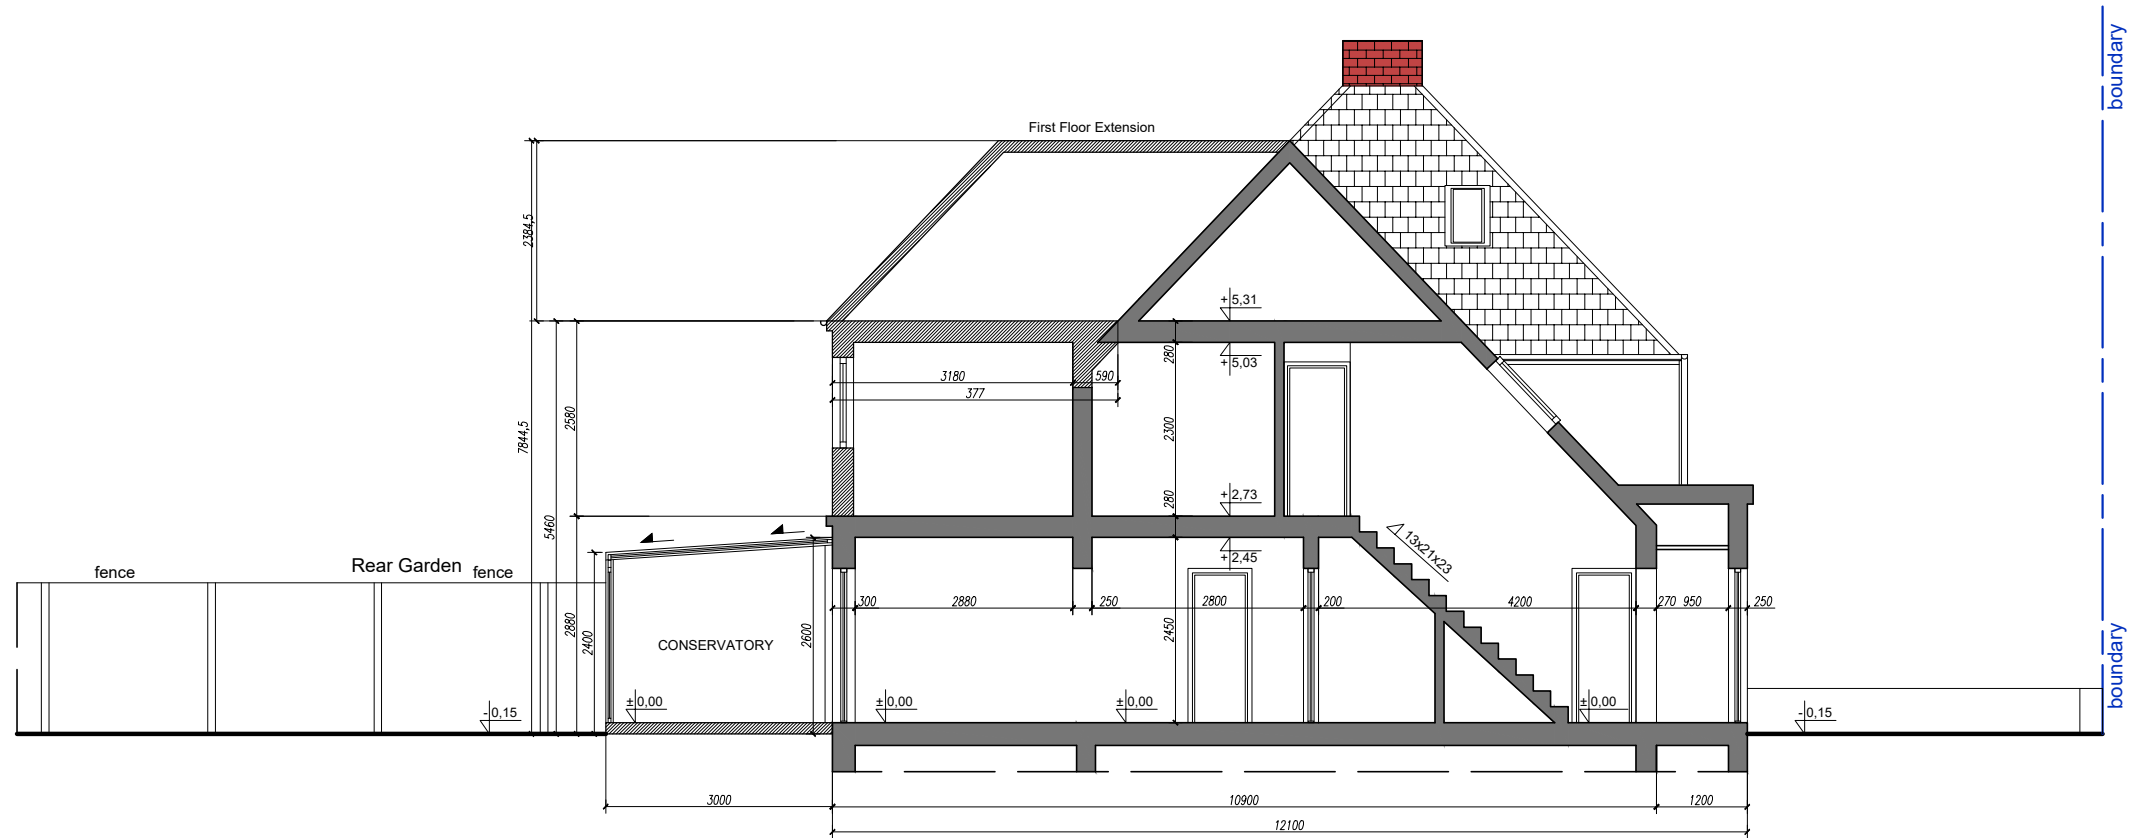

Proposed Section A-A
1:100

- EXISTING WALLS
- WALLS TO BE DEMOLISHED
- PROPOSED CAVITY WALLS
- PROPOSED STUD WALLS



NOTES: THIS DRAWINGS AND WORKS SHOWN ARE THE COPYRIGHT OF NORTHPOINT PLANNING AND LICENSING SERVICES AND MAY NOT BE REPRODUCED EXCEPT WRITTEN PERMISSION. ALL FIGURED DIMENSIONS TO BE CHECKED ON SITE PRIOR TO CONSTRUCTION.

London-Cambridge
Mob: +44 7706 720378
Email:
info@northpointuk.co.uk
www.northpointuk.co.uk

PROJECT:
24 Cherry Grove, Uxbridge UB8 3ET





DRAWING:
Existing Section A-A
Proposed Section A-A

PROPOSAL / PROJECT:
Erection of part two storey side and rear extension and loft conversion

DRAWING FOR:
PLANNING APPLICATION

Scale: 1:100 A3 Drawn: H.E Checked: Date: 26.06.2025

Drawing / JOB NO
Revision:
CHER-06 1.3

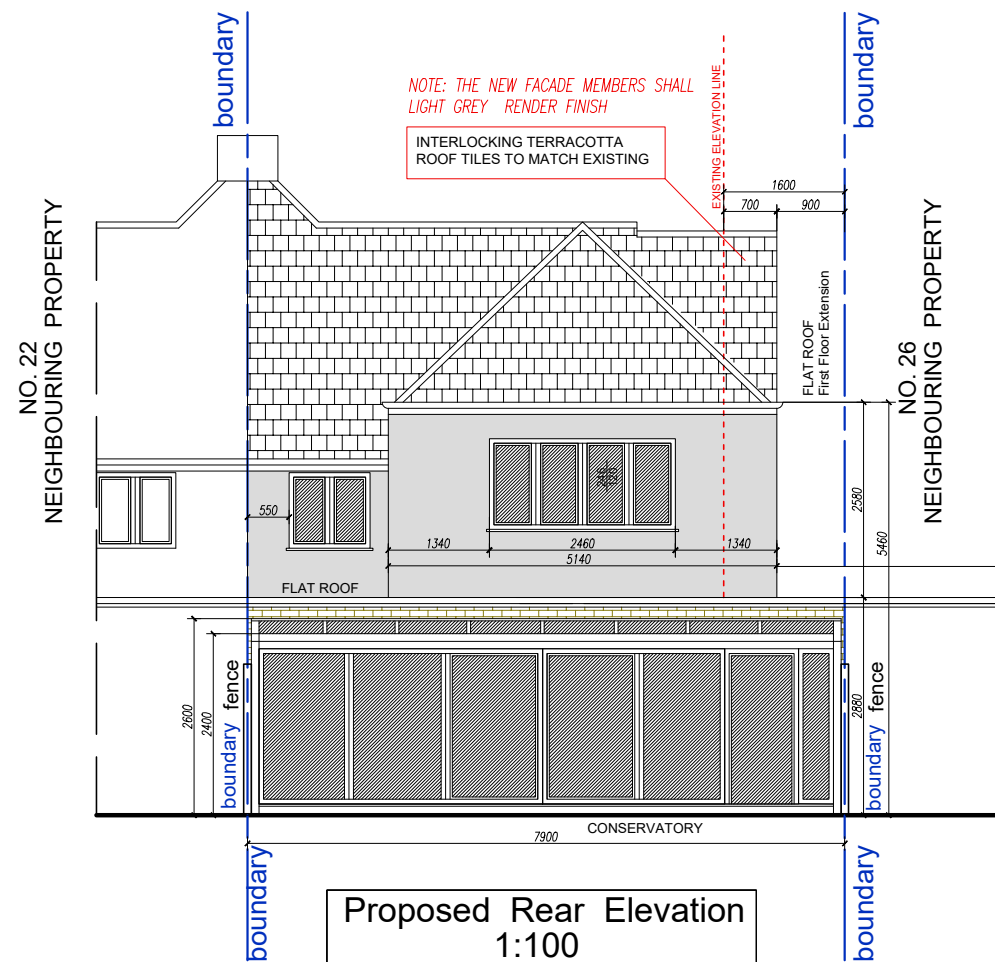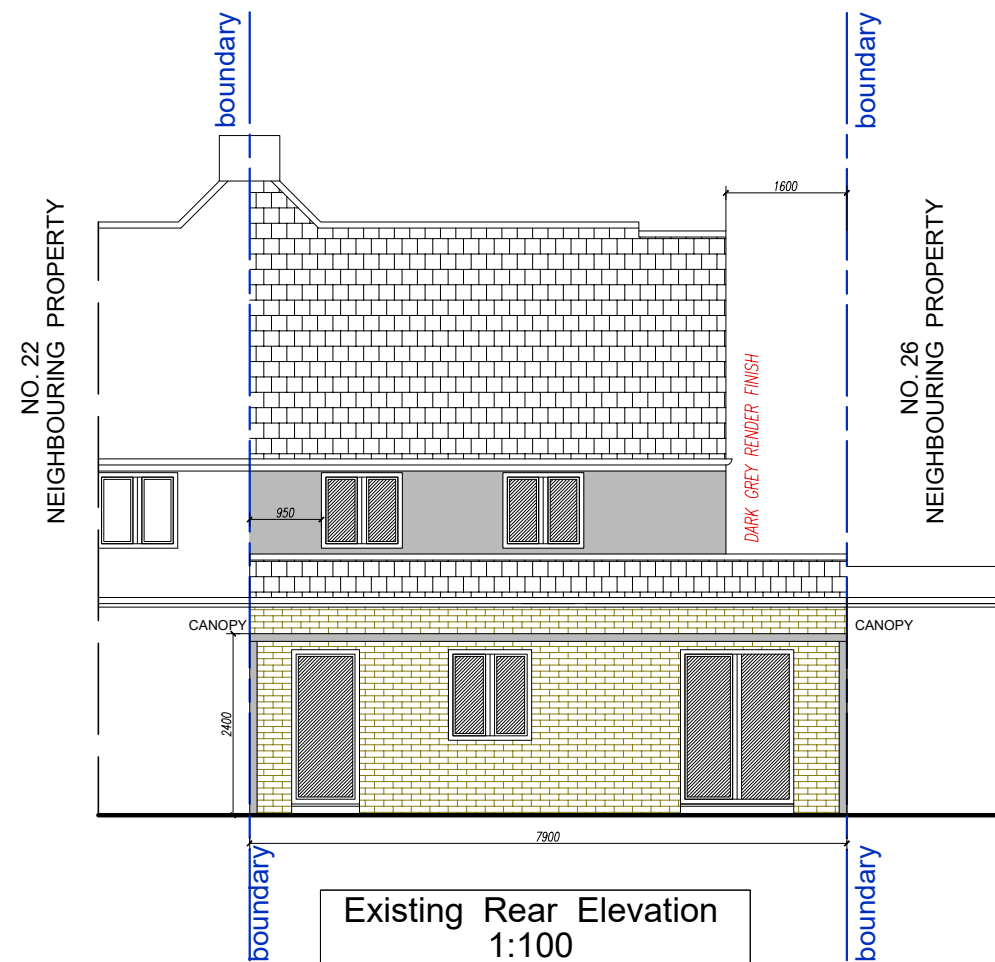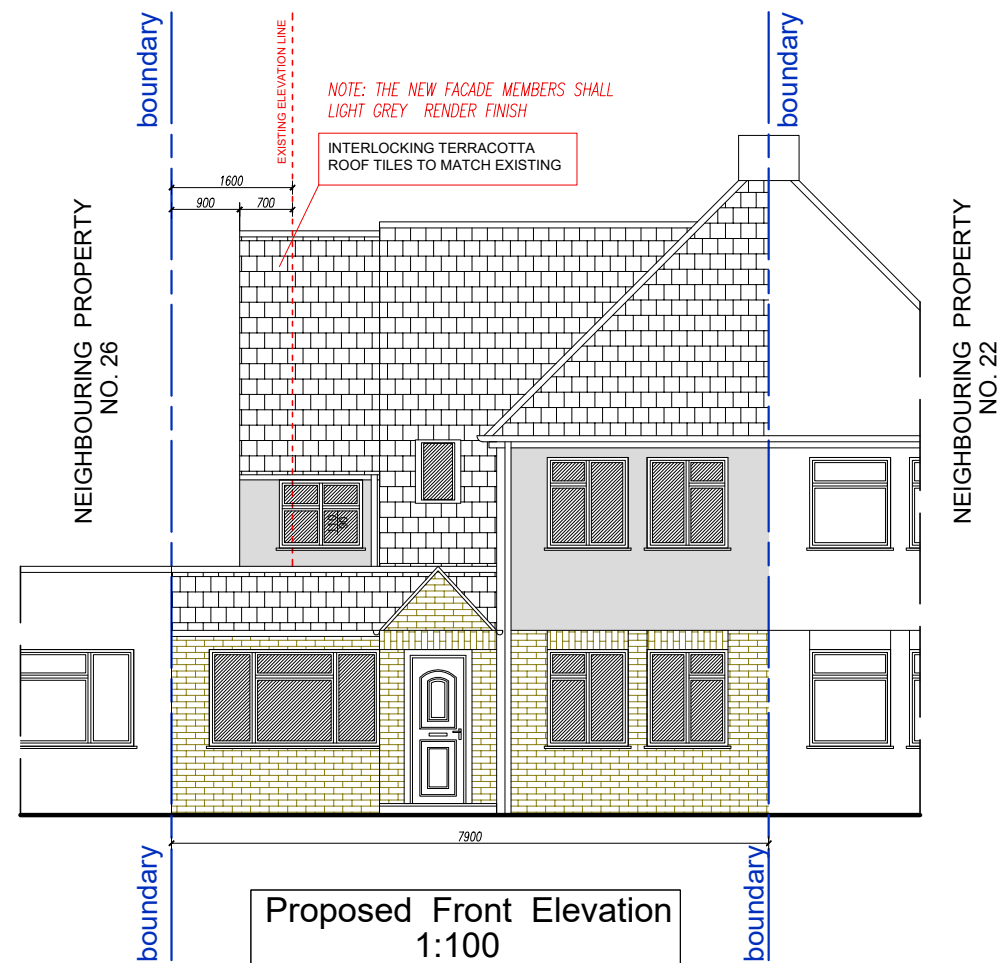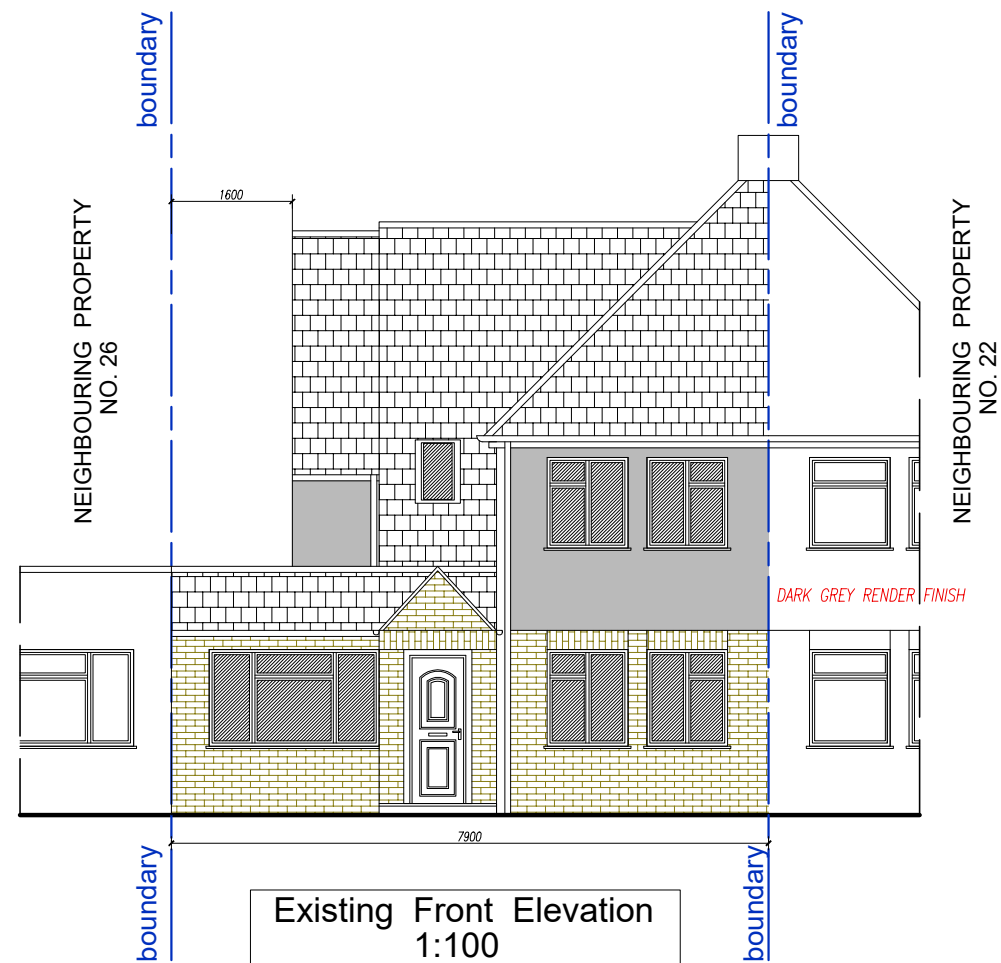

NOTES: THIS DRAWINGS AND WORKS SHOWN ARE THE COPYRIGHT OF NORTHPOINT PLANNING AND LICENSING SERVICES AND MAY NOT BE REPRODUCED EXCEPT WRITTEN PERMISSION. ALL FIGURED DIMENSIONS TO BE CHECKED ON SITE PRIOR TO CONSTRUCTION.

London-Cambridge
Mob: +44 7706 720378
Email:
info@northpointuk.co.uk
www.northpointuk.co.uk

PROJECT:
24 Cherry Grove, Uxbridge UB8 3ET

DRAWING:
Existing & Proposed Front Elevations
Existing & Proposed Rear Elevations


PROPOSAL / PROJECT:
Erection of part two storey side and rear extension and loft conversion

DRAWING FOR:
PLANNING APPLICATION

Scale: 1:100 A3 Drawn: H.E. Checked: Date: 26.06.2025

Drawing / JOB NO
Revision:
CHER-07 1.3




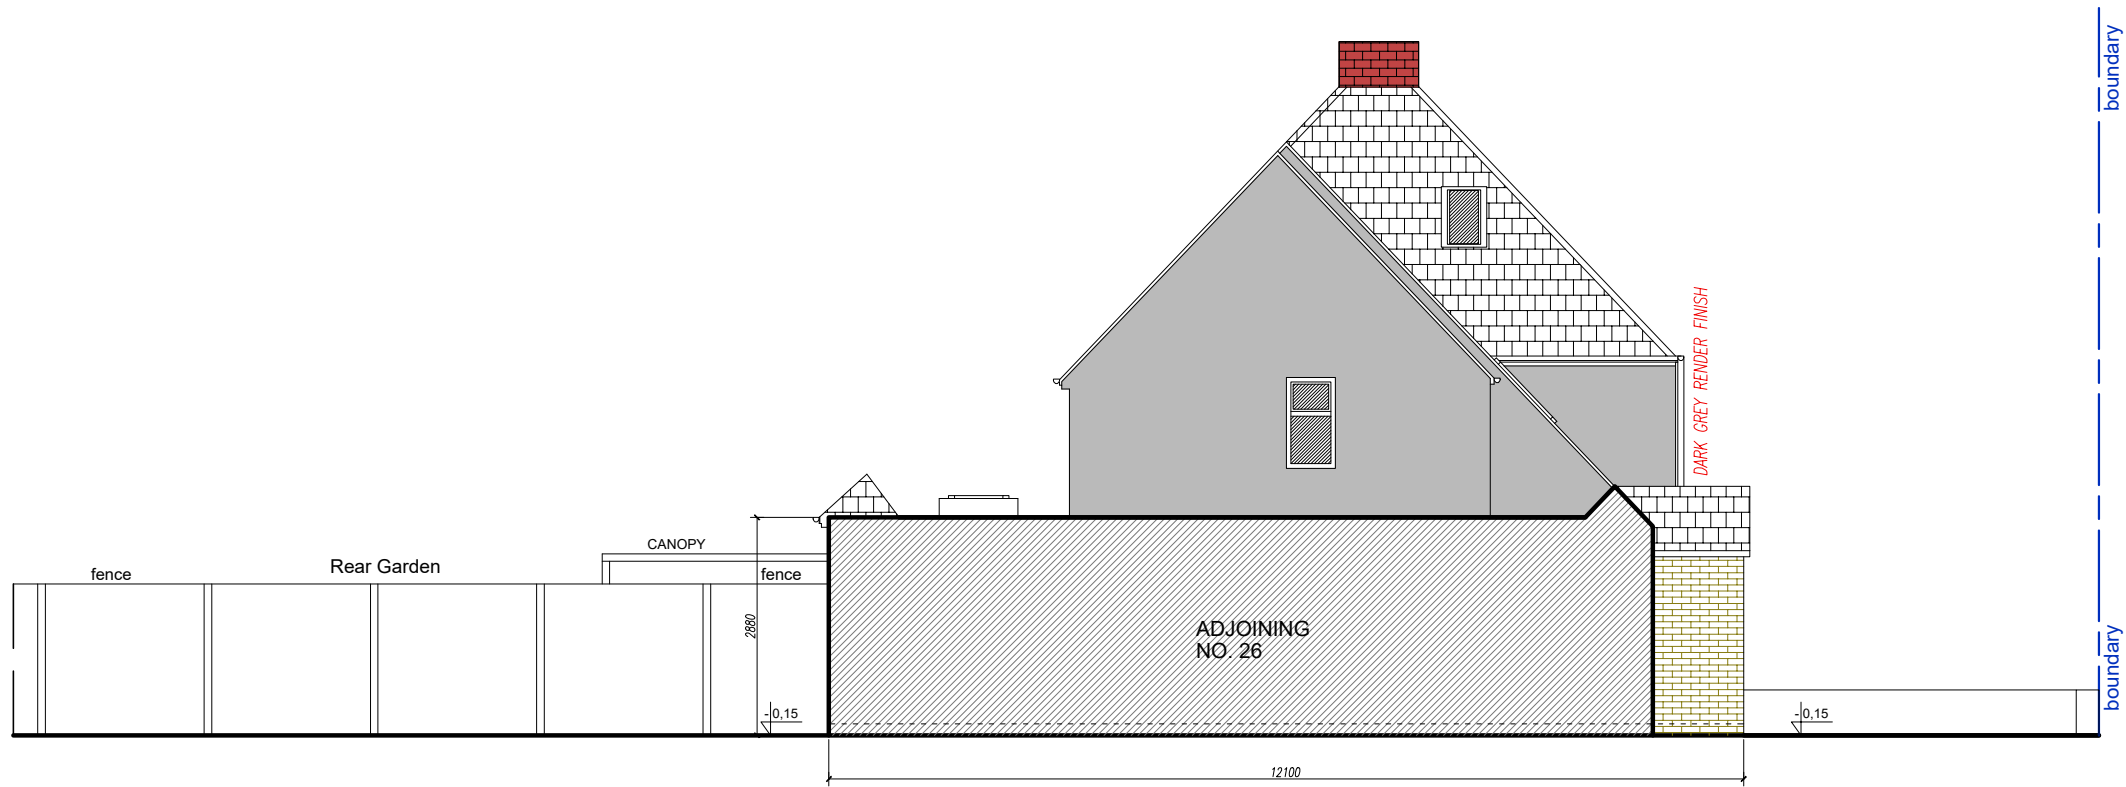

Existing Side Elevation
1:100

NOTE: THE NEW FACADE MEMBERS SHALL
LIGHT GREY RENDER FINISH

INTERLOCKING TERRACOTTA
ROOF TILES TO MATCH EXISTING

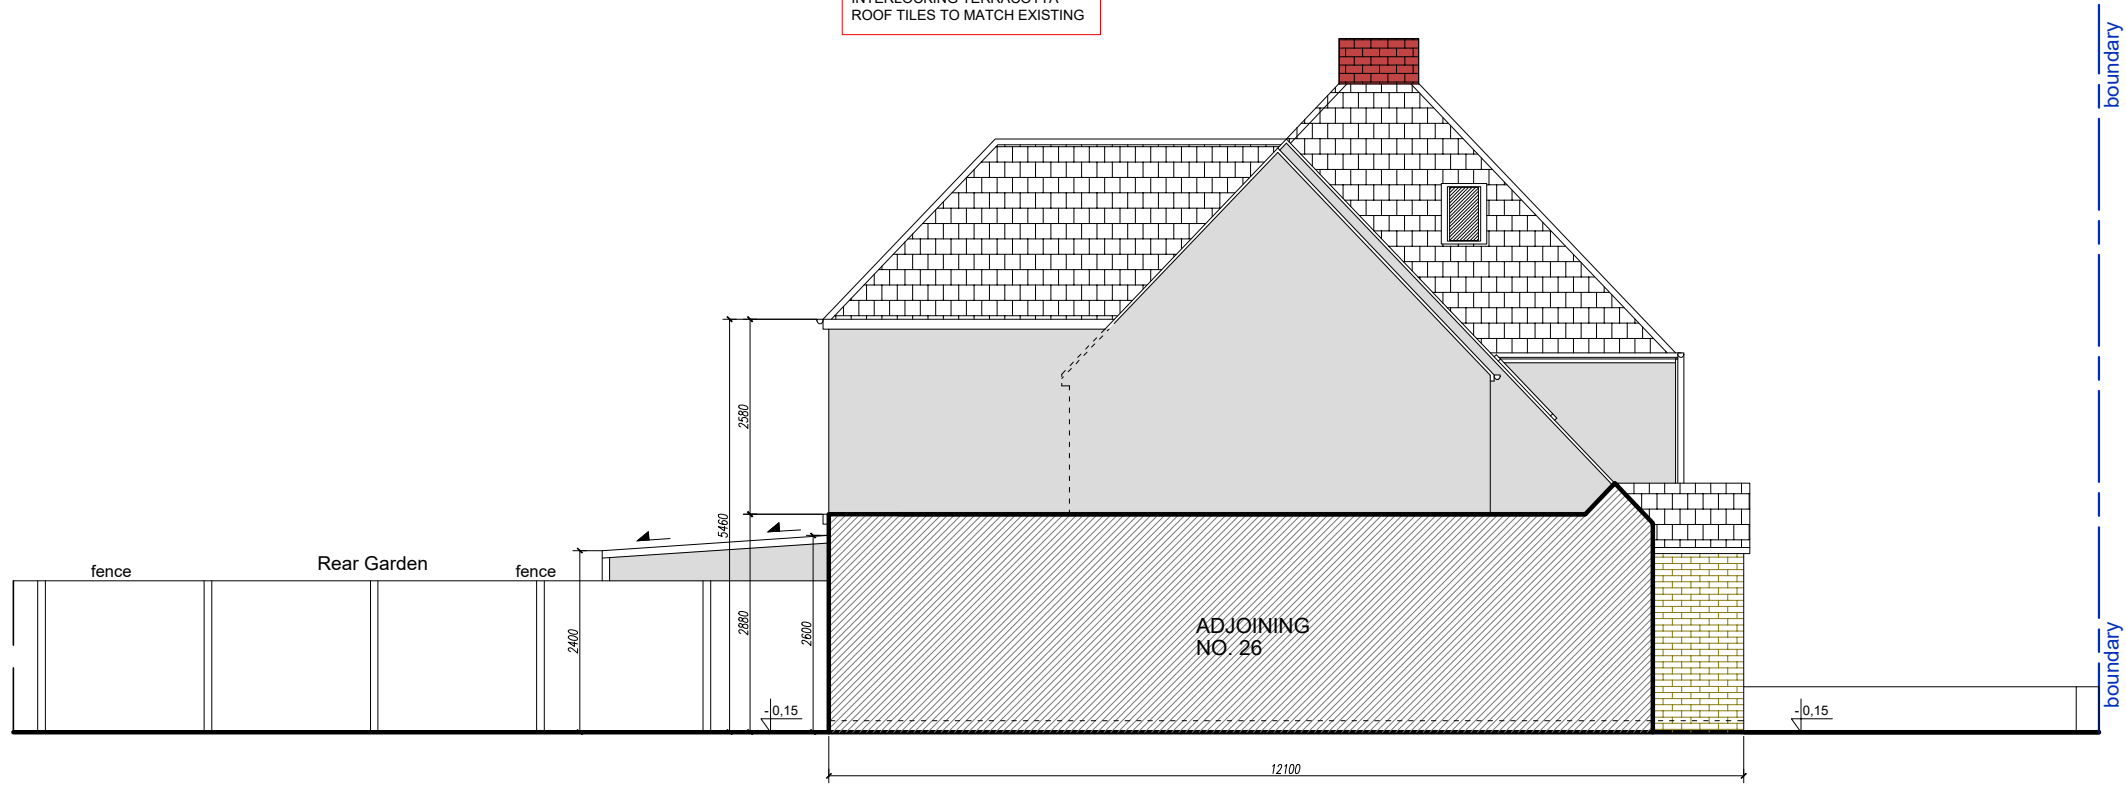

Proposed Side Elevation
1:100



NOTES: THIS DRAWINGS AND WORKS
SHOWN ARE THE COPYRIGHT
OF NORTHPOINT PLANNING
AND LICENSING SERVICES
AND MAY NOT BE
REPRODUCED EXCEPT
WRITTEN PERMISSION.
ALL FIGURED DIMENSIONS TO
BE CHECKED ON SITE PRIOR
TO CONSTRUCTION.

London-Cambridge
Mob: +44 7706 720378
Email:
info@northpointuk.co.uk
www.northpointuk.co.uk

PROJECT:
24 Cherry Grove, Uxbridge UB8 3ET


DRAWING:
Existing Side Elevation
Proposed Side Elevation

PROPOSAL / PROJECT:
Erection of part two storey side
and rear extension and loft
conversion


DRAWING FOR:
PLANNING APPLICATION

Scale: 1:100 A3	Drawn: H.E	Checked:	Date: 26.06.2025
--------------------	---------------	----------	---------------------

Drawing / JOB NO CHER-08	Revision: 1.3
-----------------------------	------------------

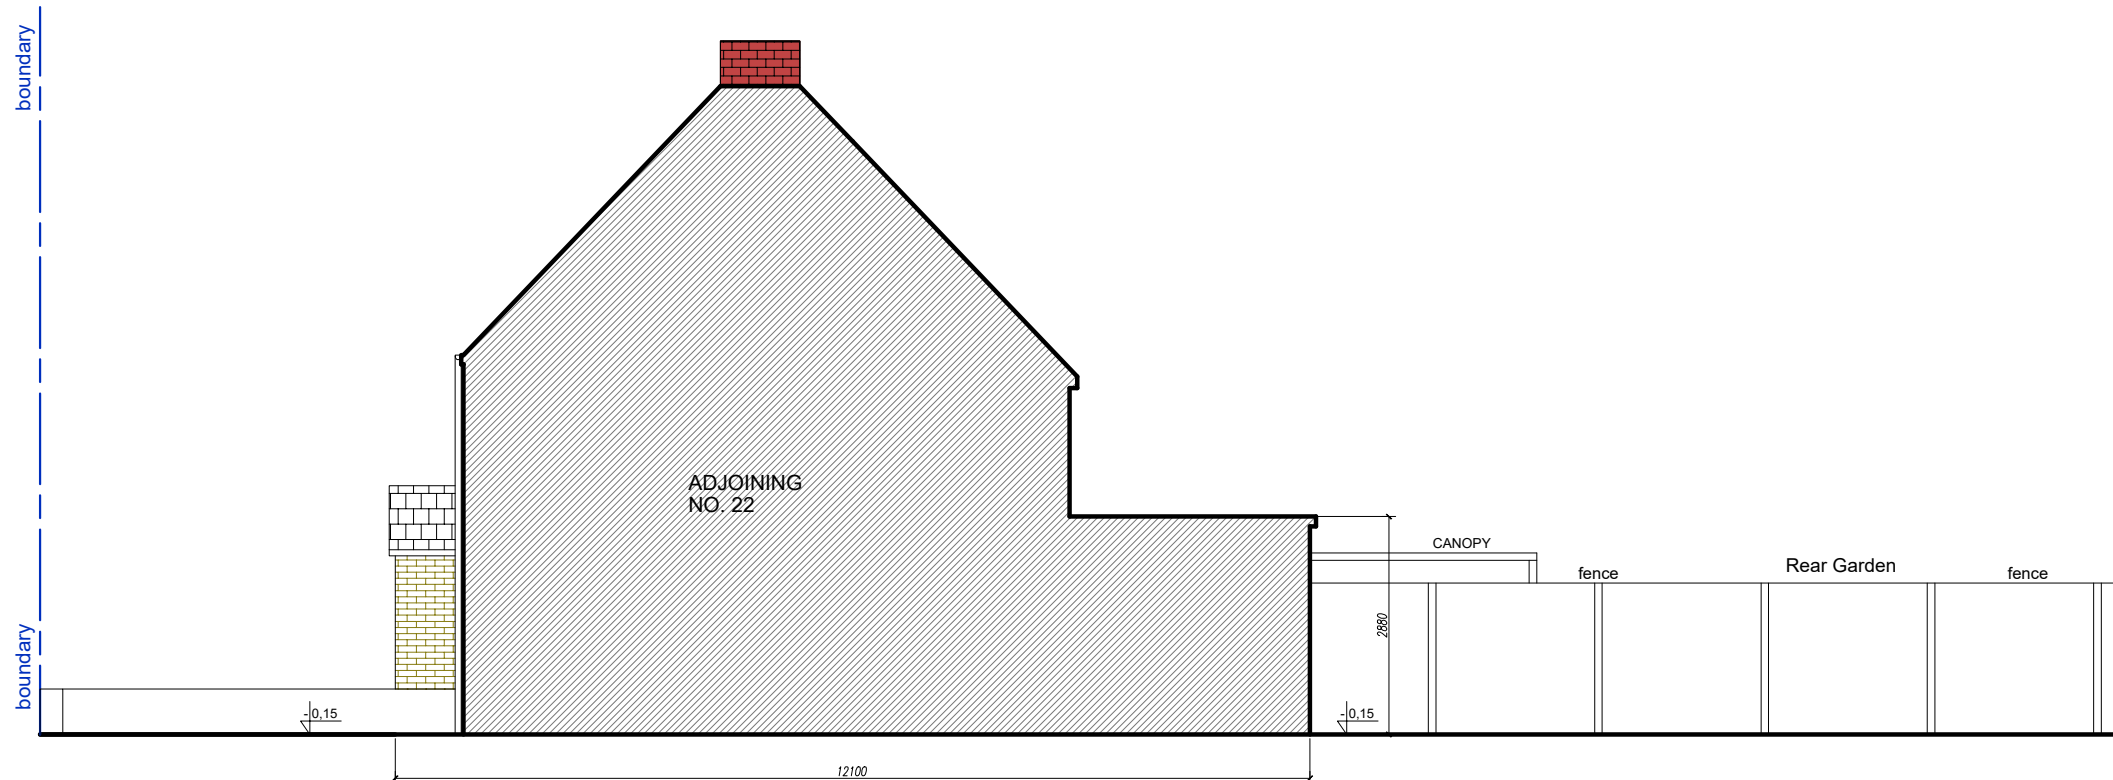

Existing Side Elevation
1:100

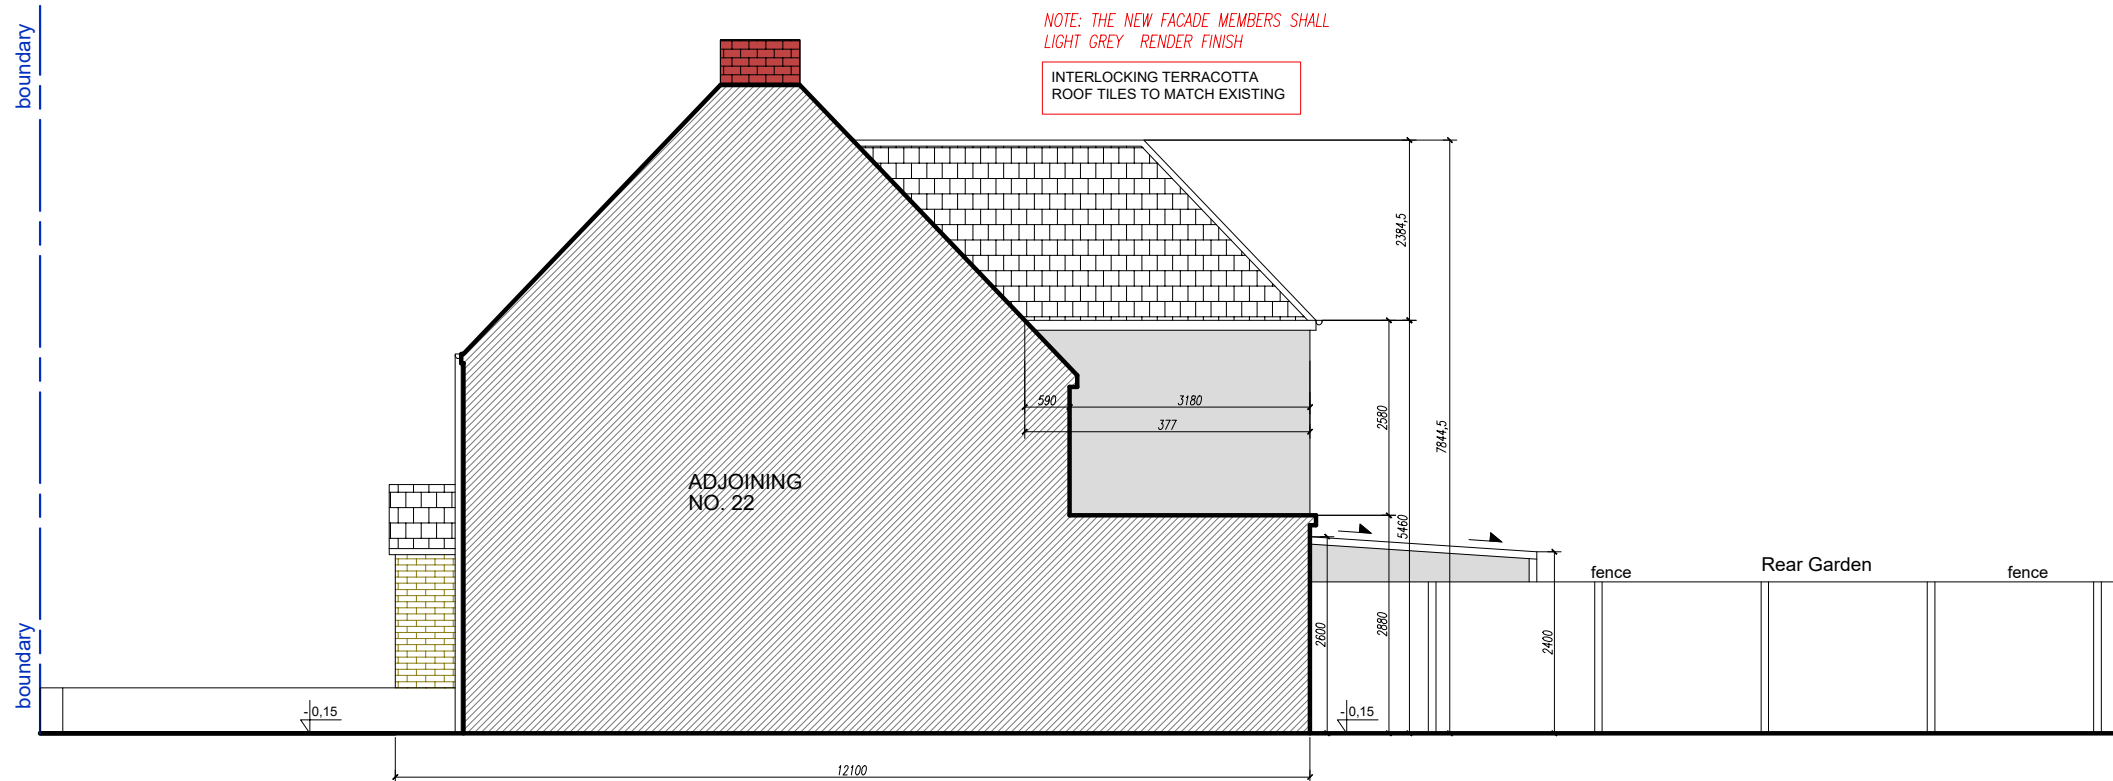

Proposed Side Elevation
1:100



NOTES: THIS DRAWINGS AND WORKS SHOWN ARE THE COPYRIGHT OF NORTHPOINT PLANNING AND LICENSING SERVICES AND MAY NOT BE REPRODUCED EXCEPT WRITTEN PERMISSION. ALL FIGURED DIMENSIONS TO BE CHECKED ON SITE PRIOR TO CONSTRUCTION.

London-Cambridge
Mob: +44 7706 720378
Email:
info@northpointuk.co.uk
www.northpointuk.co.uk

PROJECT:
24 Cherry Grove, Uxbridge UB8 3ET

DRAWING:
Existing Side Elevation
Proposed Side Elevation

PROPOSAL / PROJECT:
Erection of part two storey side and rear extension and loft conversion

DRAWING FOR:
PLANNING APPLICATION

Scale: 1:100 A3	Drawn: H.E	Checked:	Date: 26.06.2025
--------------------	---------------	----------	---------------------

Drawing / JOB NO CHER-09	Revision: 1.3
-----------------------------	------------------