
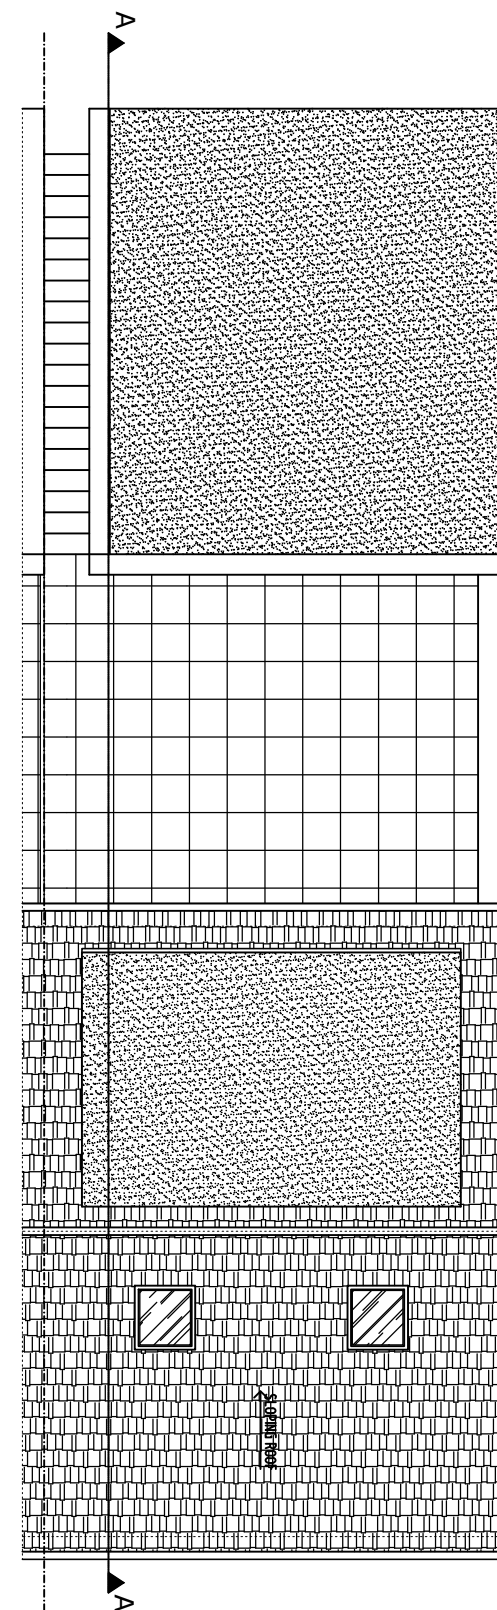
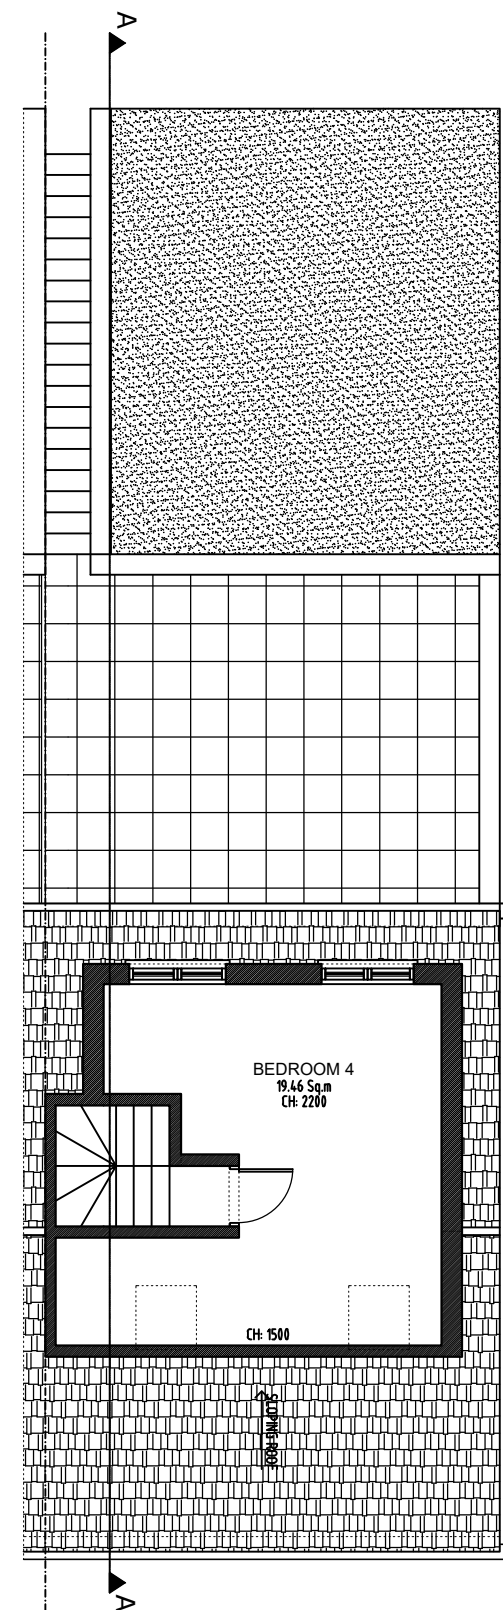
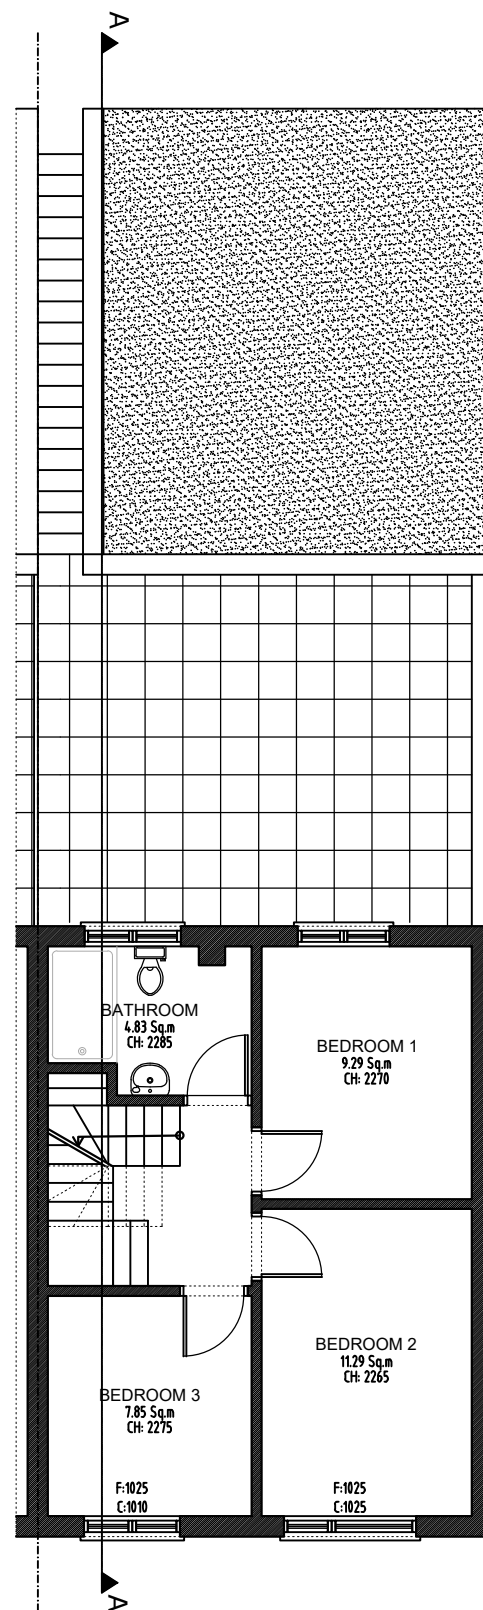
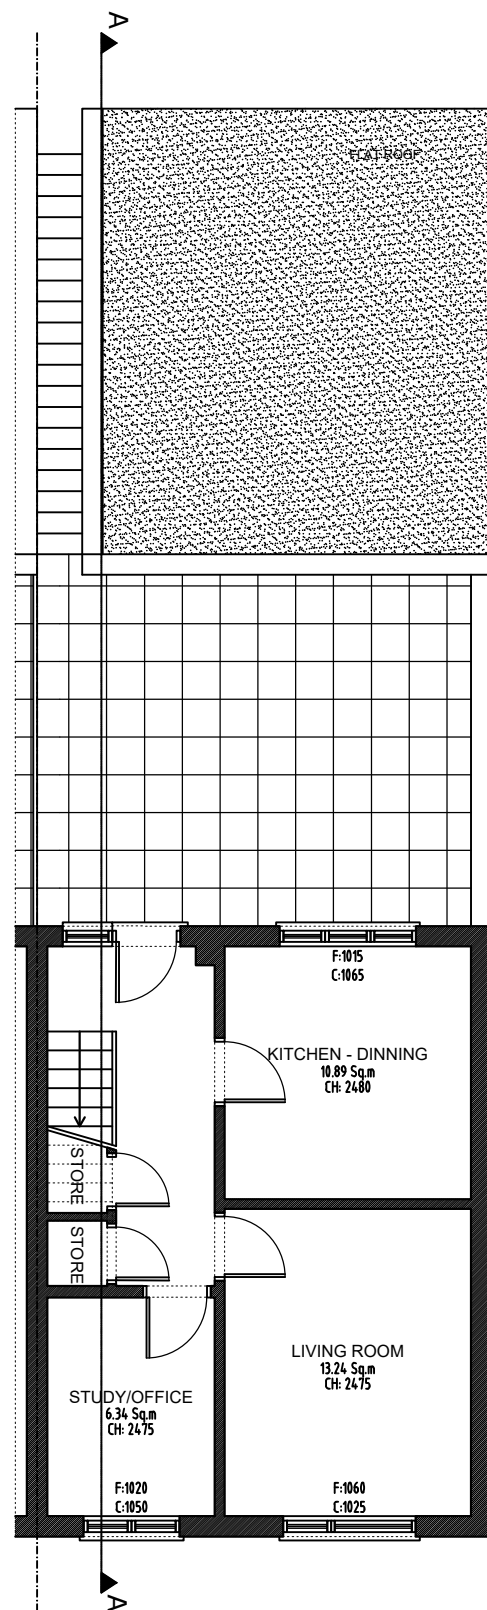


C - Sill Height
F - Window Height
CH - Ceiling Height
DH - Door Height

Title **PROPOSED**
FLOOR PLANS

Client: 1 SCHOOL PARADE
HIGH STREET, UB9 6BT
HAREFIELD, LONDON


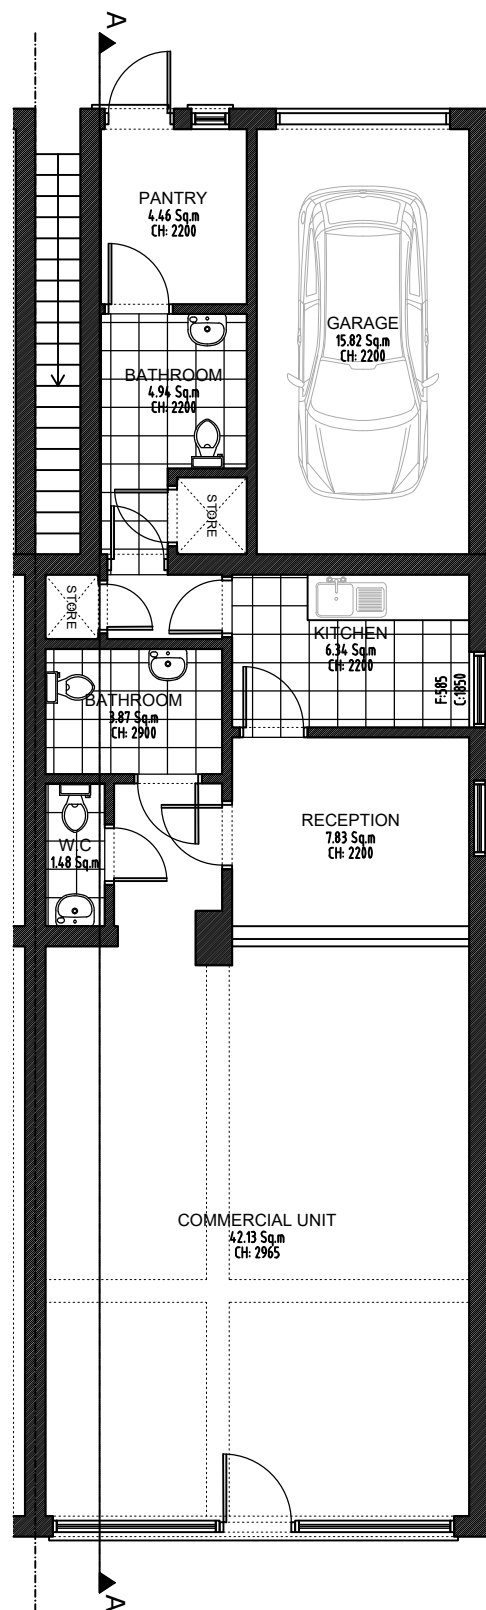


NOTES:
THE CONTRACTORS ARE TO CHECK
ALL DIMENSIONS, DRAIN RUNS AND
GENERAL CONDITIONS ON SITE
BEFORE WORKS COMMENCE .

ALL WORKS ARE TO BE CARRIED OUT IN ACCORDANCE WITH CURRENT BUILDING REGULATIONS, BRITISH STANDARDS, CODE OF PRACTICE AND LOCAL AUTHORITY REQUIREMENTS.

Drawn By	C.S.B
DrG No	SP.01.PR.01
Date	27.09.2023
Scale	1:100 @A3

Rev

 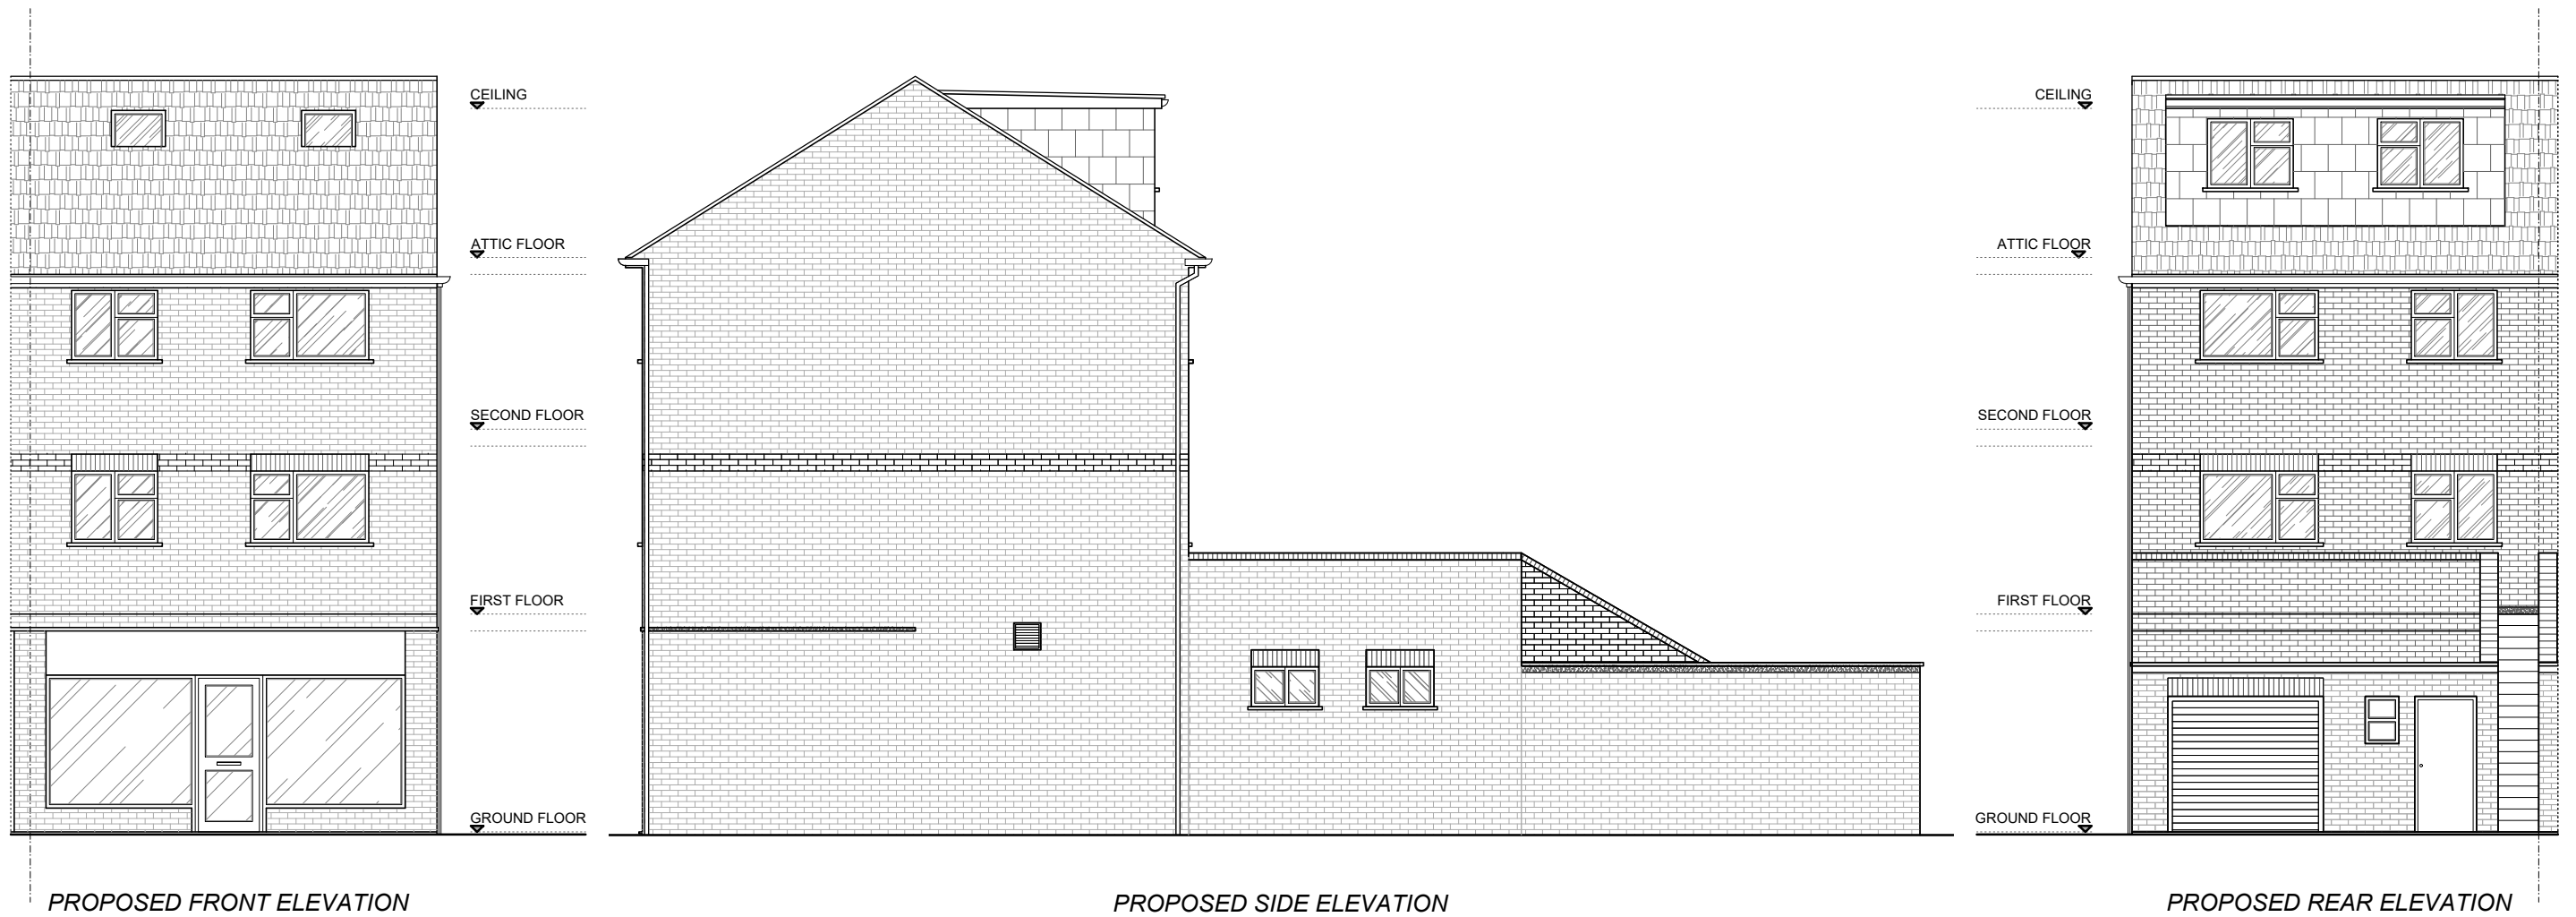

Title
**PROPOSED
ELEVATIONS**


Client: 1 SCHOOL PARADE
HIGH STREET, UB9 6BT
HAREFIELD, LONDON




NOTES:
THE CONTRACTORS ARE TO CHECK
ALL DIMENSIONS, DRAIN RUNS AND
GENERAL CONDITIONS ON SITE
BEFORE WORKS COMMENCE .

ALL WORKS ARE TO BE CARRIED
OUT IN ACCORDANCE WITH
CURRENT BUILDING REGULATIONS,
BRITISH STANDARDS, CODE OF
PRACTICE AND LOCAL AUTHORITY
REQUIREMENTS.

Drawn By C.S.B
DrG No SP.01.PR.02
Date 17.09.2023
Scale 1:100 @A3
Rev

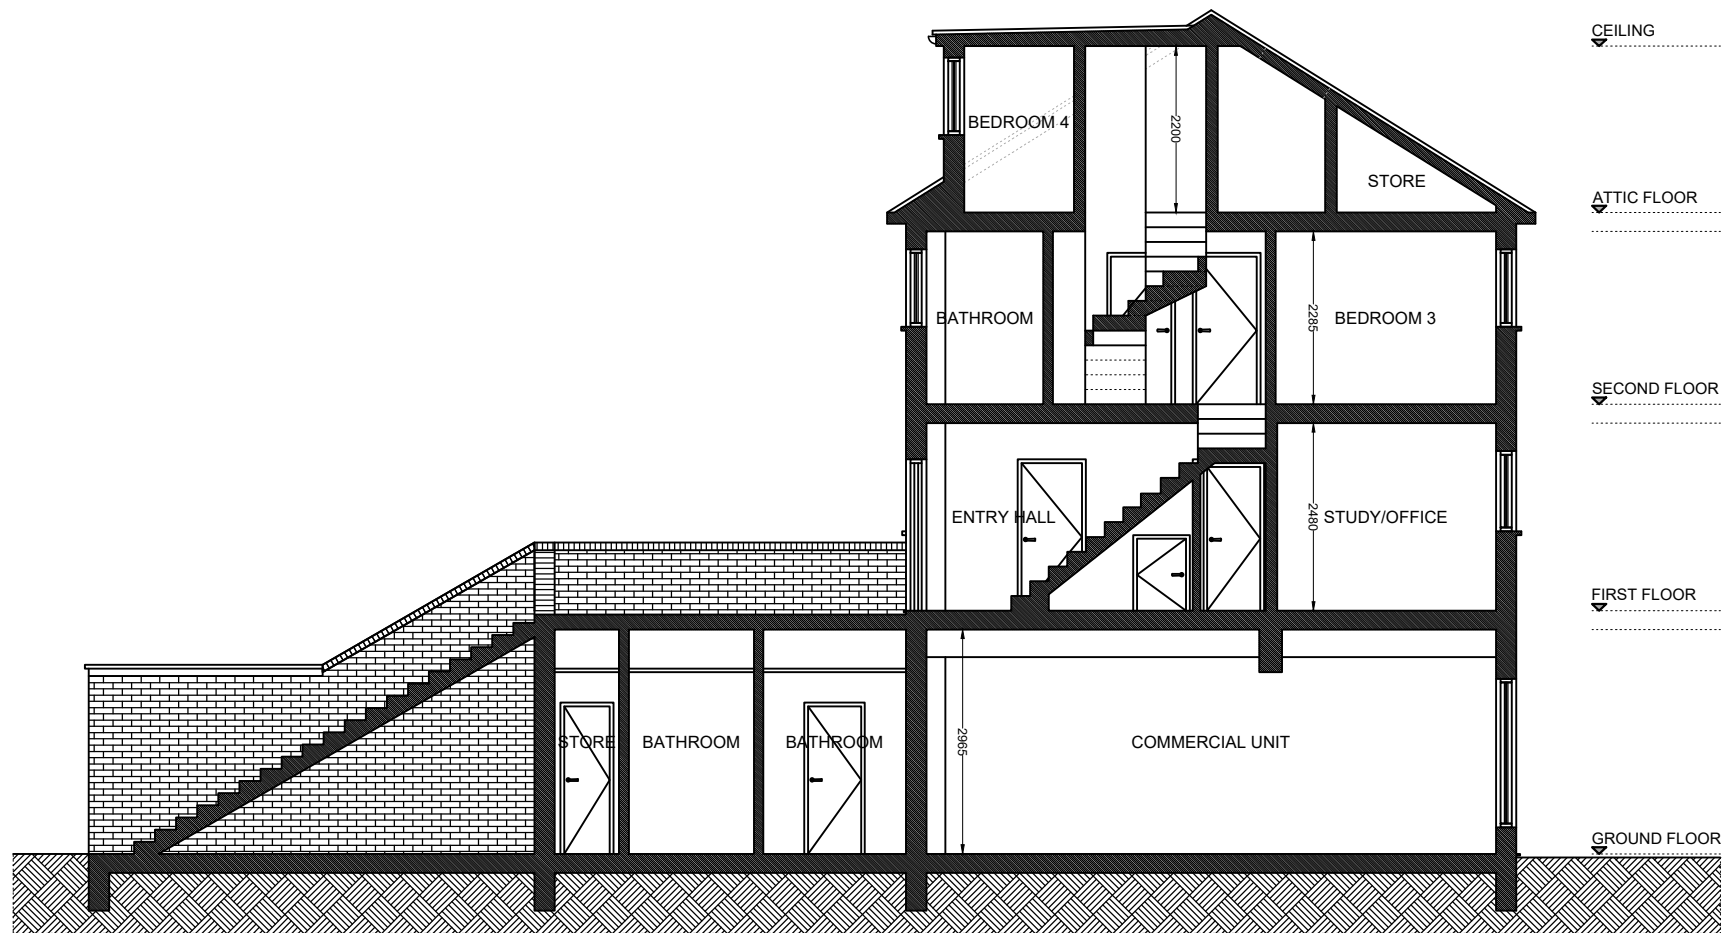

PROPOSED SECTION A-A'

 

Title
PROPOSED
SECTION A-A'

Client: 1 SCHOOL PARADE
HIGH STREET, UB9 6BT
HAREFIELD, LONDON



NOTES:
THE CONTRACTORS ARE TO CHECK
ALL DIMENSIONS, DRAIN RUNS AND
GENERAL CONDITIONS ON SITE
BEFORE WORKS COMMENCE.

ALL WORKS ARE TO BE CARRIED
OUT IN ACCORDANCE WITH
CURRENT BUILDING REGULATIONS,
BRITISH STANDARDS, CODE OF
PRACTICE AND LOCAL AUTHORITY
REQUIREMENTS.

Drawn By C.S.B
DrG No SP.01.PR.03
Date 27.09.2023
Scale 1:100 @A3 Rev