



ST PAUL'S CATHOLIC CHURCH

ACCESS ROUTE

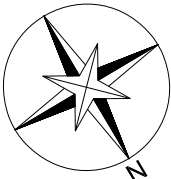

SITE LOCATION PLAN
1:1250

 

C - Sill Height
F - Window Height
CH - Ceiling Height
DH - Door Height

EXISTING
SITE PLANS

Client: 1 SCHOOL PARADE
HIGH STREET, UB9 6BT
HAREFIELD, LONDON



NOTES:
THE CONTRACTORS ARE TO CHECK
ALL DIMENSIONS, DRAIN RUNS AND
GENERAL CONDITIONS ON SITE
BEFORE WORKS COMMENCE. .
ALL WORKS ARE TO BE CARRIED
OUT IN ACCORDANCE WITH
CURRENT BUILDING REGULATIONS,
BRITISH STANDARDS, CODE OF
PRACTICE AND LOCAL AUTHORITY
REQUIREMENTS.

Drawn By C.S.B
D/G No SP.01.SP
Date 17.09.2023
Scale 1:200 @A3

Rev