
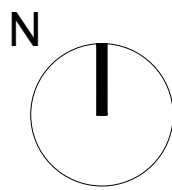


Nick Willson Architects

Second Home
68 Hanbury Street
London
E1 5JL
www.nickwillsonarchitects.com


Notes:
All dimensions to be confirmed by contractor on site.

Scale 1:200

 

| Rev | Date | Description | By | Ck |
|-----|------|-------------|----|----|
| | | | | |

| | | | |
|--|---|---------------------------|-----------------------|
| Project 233 High Street, Uxbridge, London, UB8 1LD | Project description New hotel and banqueting hall | Scale 1:200@A1 | Job No 0242 |
| Title Existing Lower Ground Floor Plan | Stage Planning application | Drawing No A100 | Rev — |


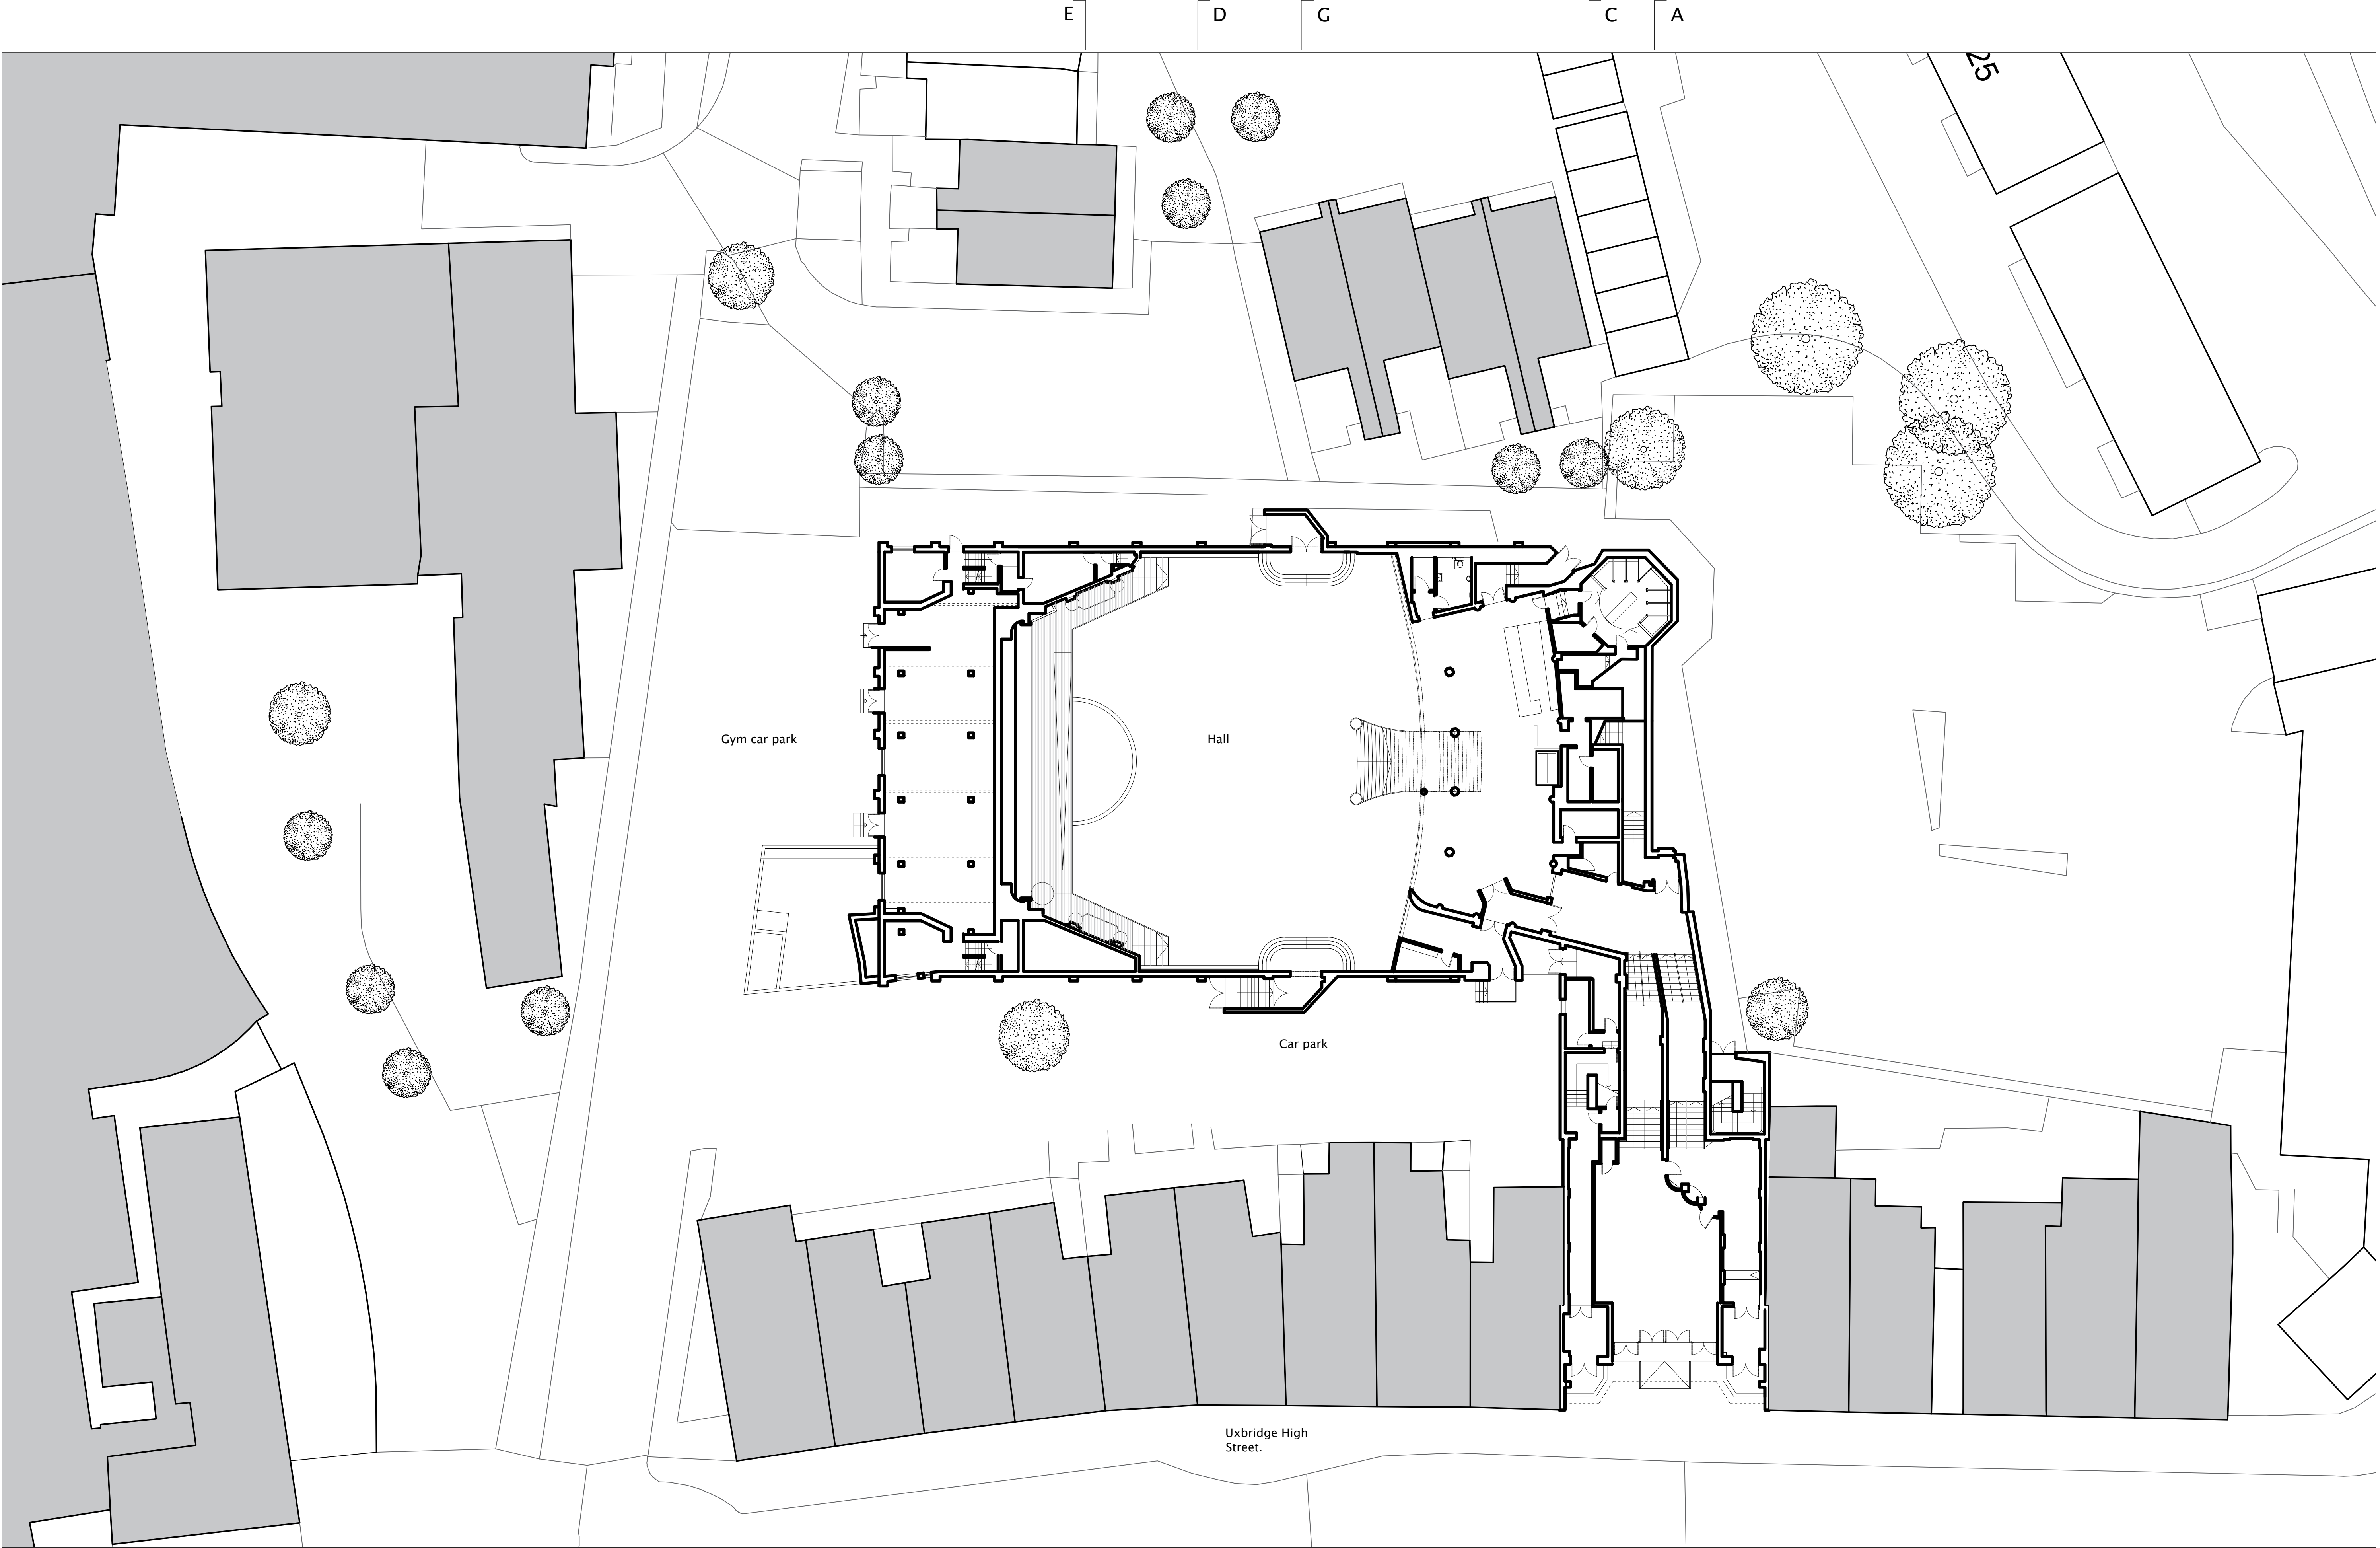


Nick Willson Architects

Second Home
68 Hanbury Street
London
E1 5JL
www.nickwillsonarchitects.com


Notes:
All dimensions to be confirmed by contractor on site.

Scale 1:200

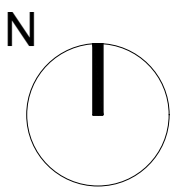 

| Rev | Date | Description | By | Ck |
|-----|------|-------------|----|----|
| | | | | |



| | | | |
|--|---|--------------------|----------------|
| Project 233 High Street, Uxbridge, London, UB8 1LD | Project description New hotel and banqueting hall | Scale 1:200@A1 | Job No 0242 |
| Title Existing Ground Floor Plan | Stage Planning application | Drawing No A101 | Rev - |

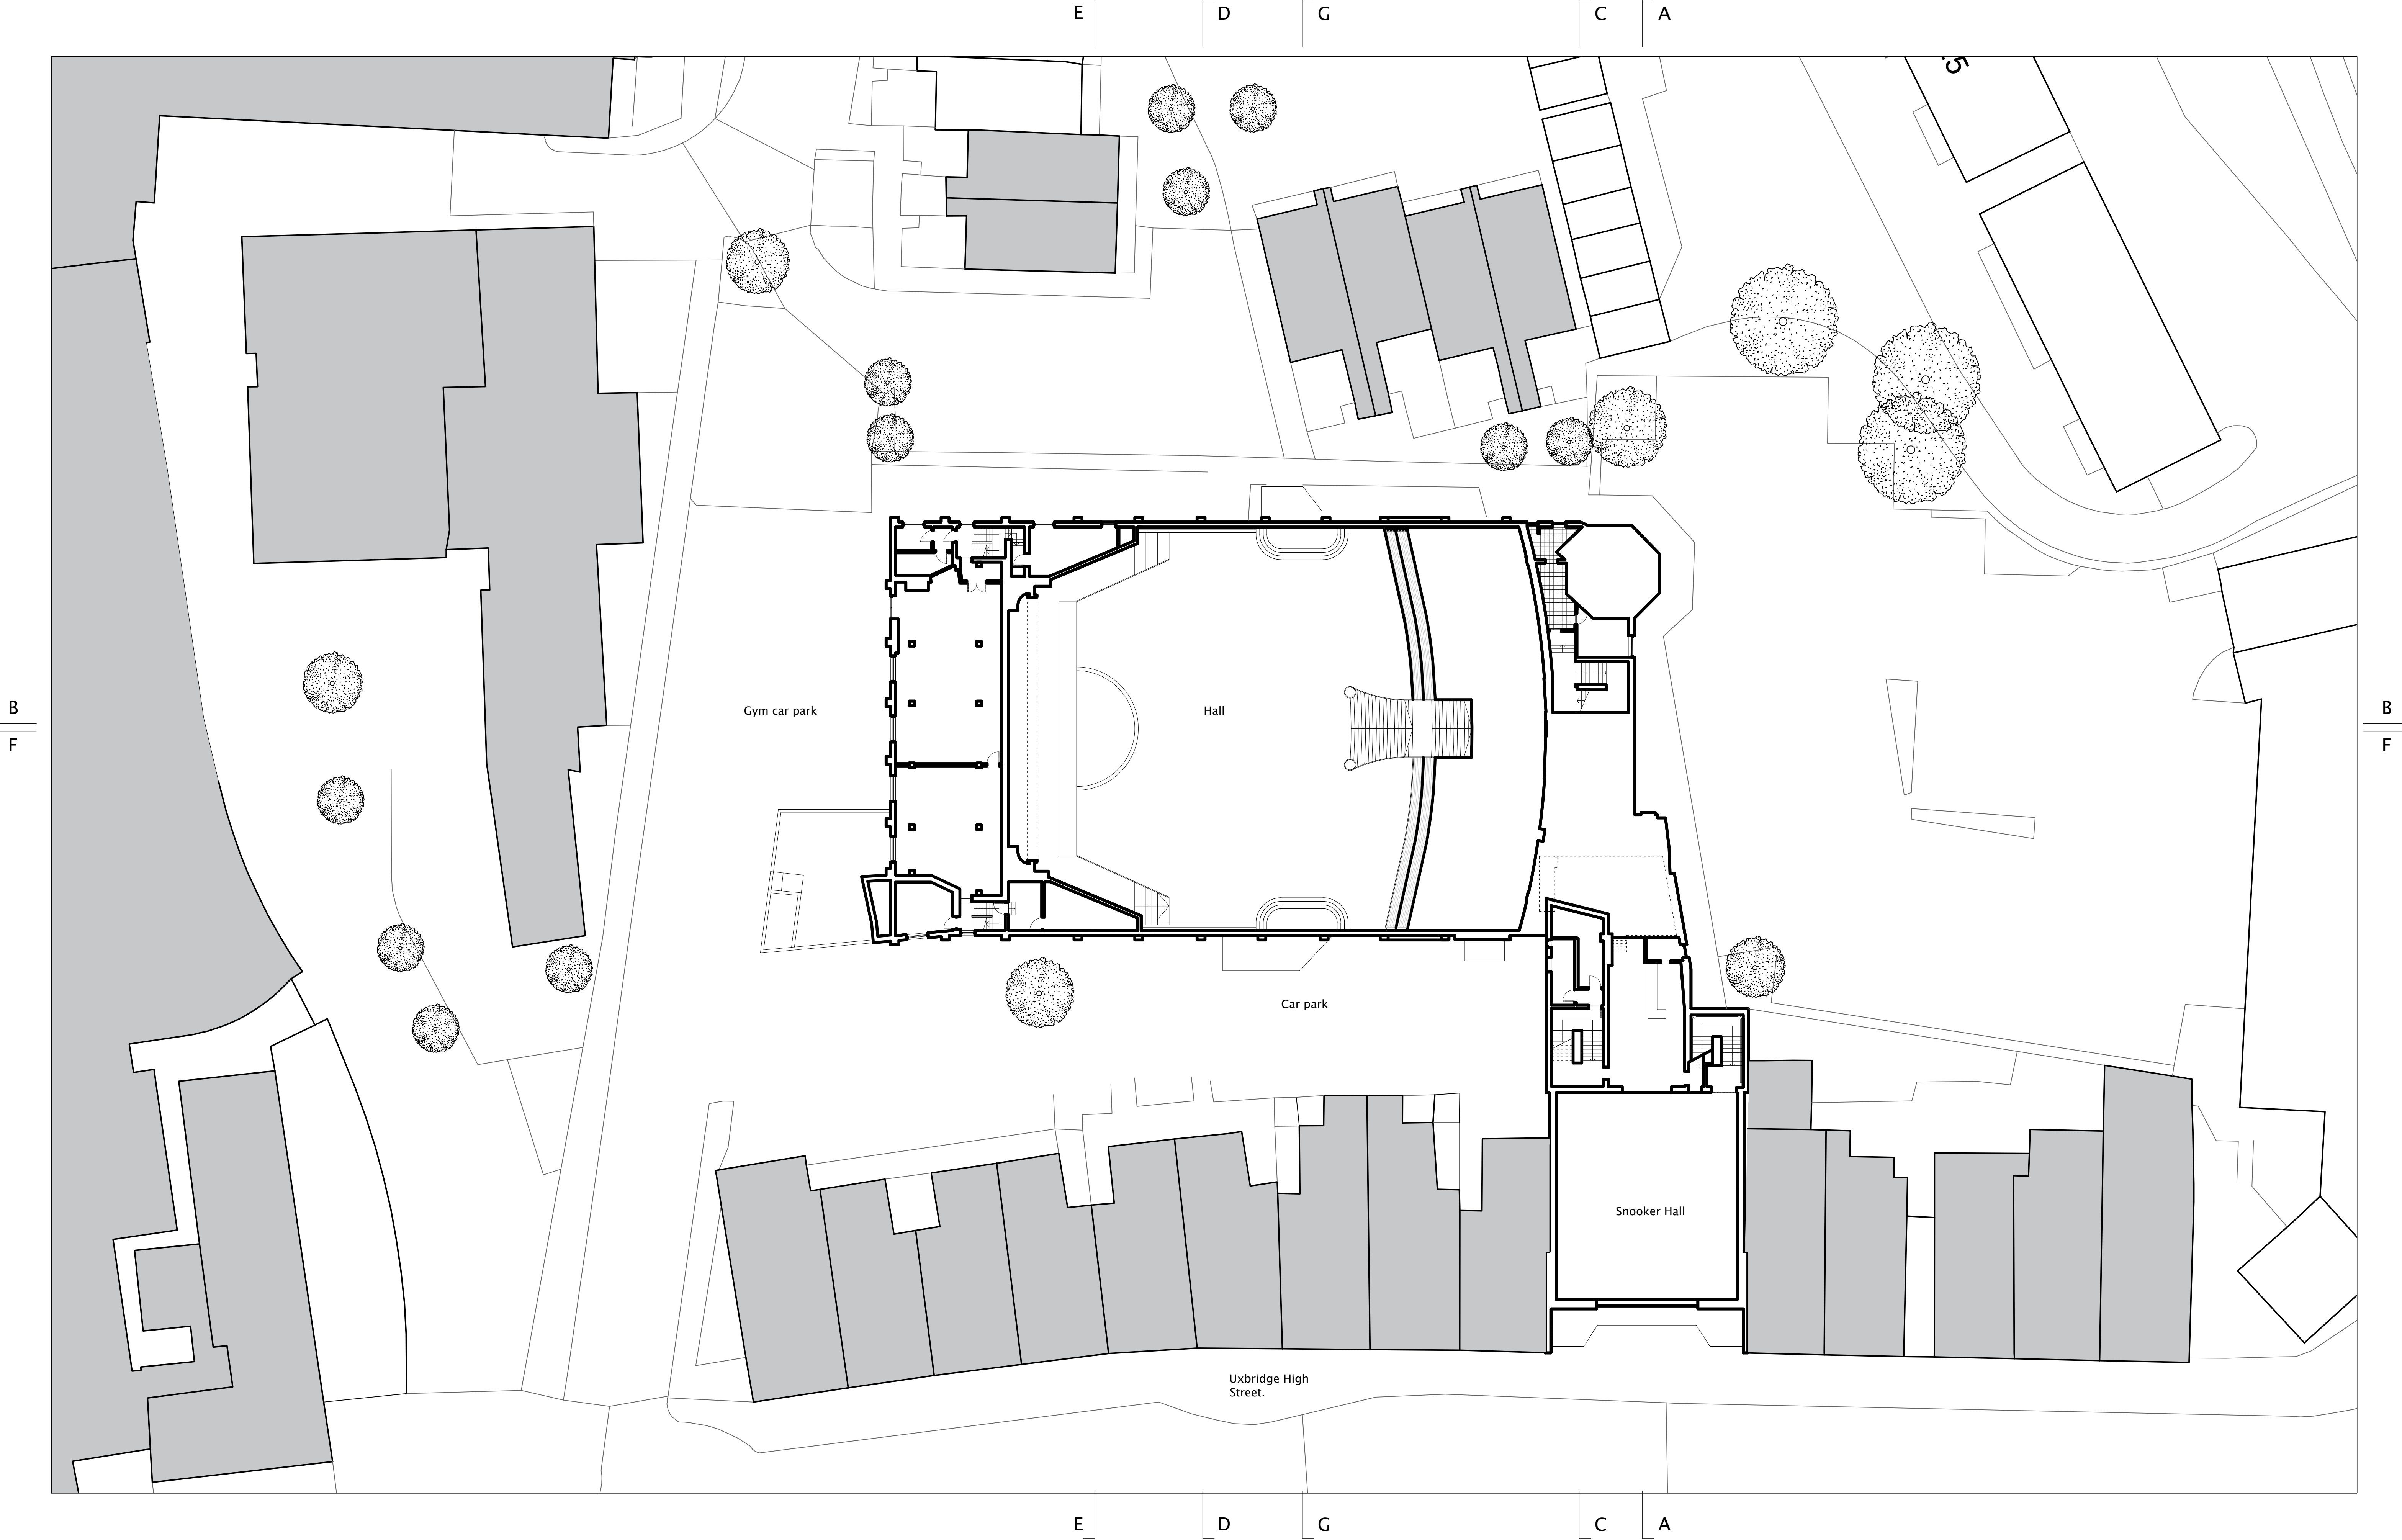

Nick Willson Architects


Second Home
68 Hanbury Street
London
E1 5JL
www.nickwillsonarchitects.com

Notes:
All dimensions to be confirmed by contractor on site.

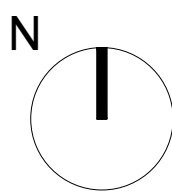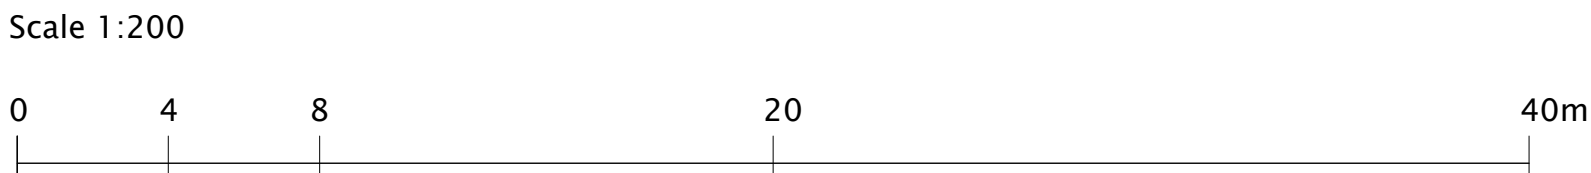

| Rev | Date | Description | By | Ck |
|-----|------|-------------|----|----|
| | | | | |

| | | | |
|--|---|---------------------------|-----------------------|
| Project 233 High Street, Uxbridge, London, UB8 1LD | Project description New hotel and banqueting hall | Scale 1:200@A1 | Job No 0242 |
| Title Existing 1st Floor Plan | Stage Planning application | Drawing No A102 | Rev — |


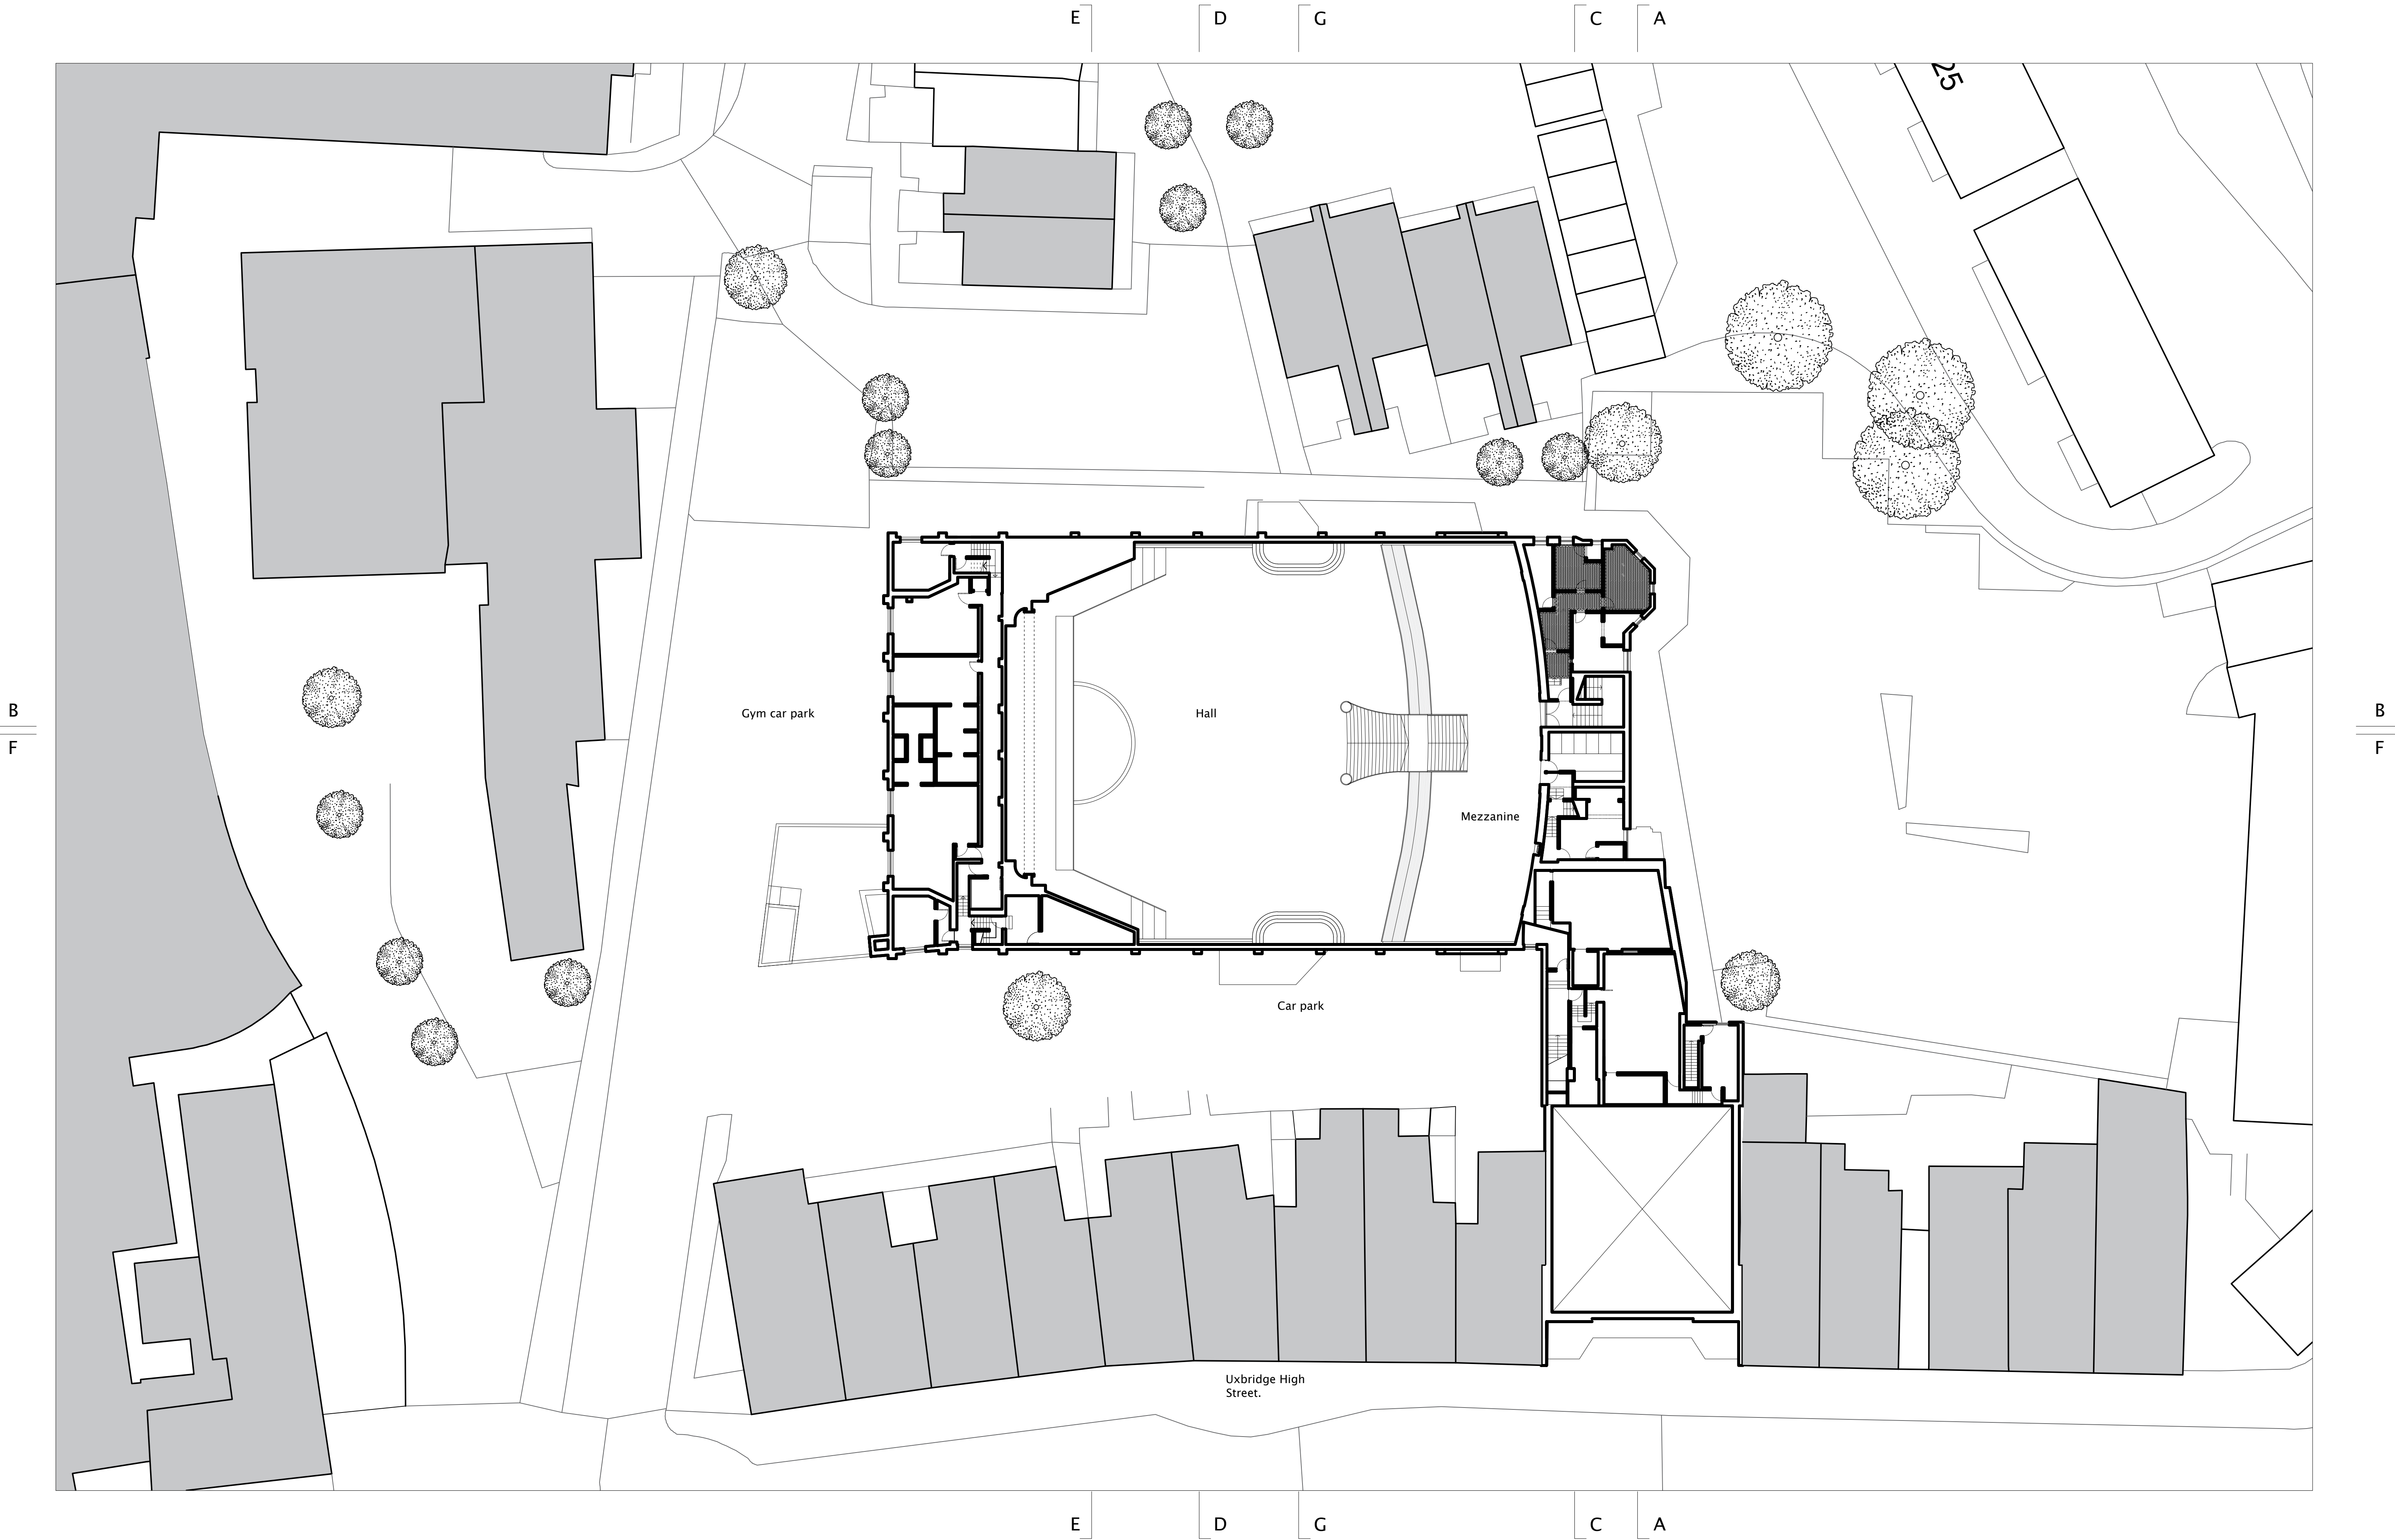


Nick Willson Architects

Second Home
68 Hanbury Street
London
E1 5JL
www.nickwillsonarchitects.com


Notes:
All dimensions to be confirmed by contractor on site.

Scale 1:200

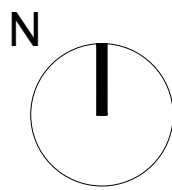 

| Rev | Date | Description | By | Ck |
|-----|------|-------------|----|----|
| | | | | |

| | | | |
|--|---|---------------------------|-----------------------|
| Project 233 High Street, Uxbridge, London, UB8 1LD | Project description New hotel and banqueting hall | Scale 1:200@A1 | Job No 0242 |
| Title Existing 2nd Floor Plan | Stage Planning application | Drawing No A103 | Rev — |


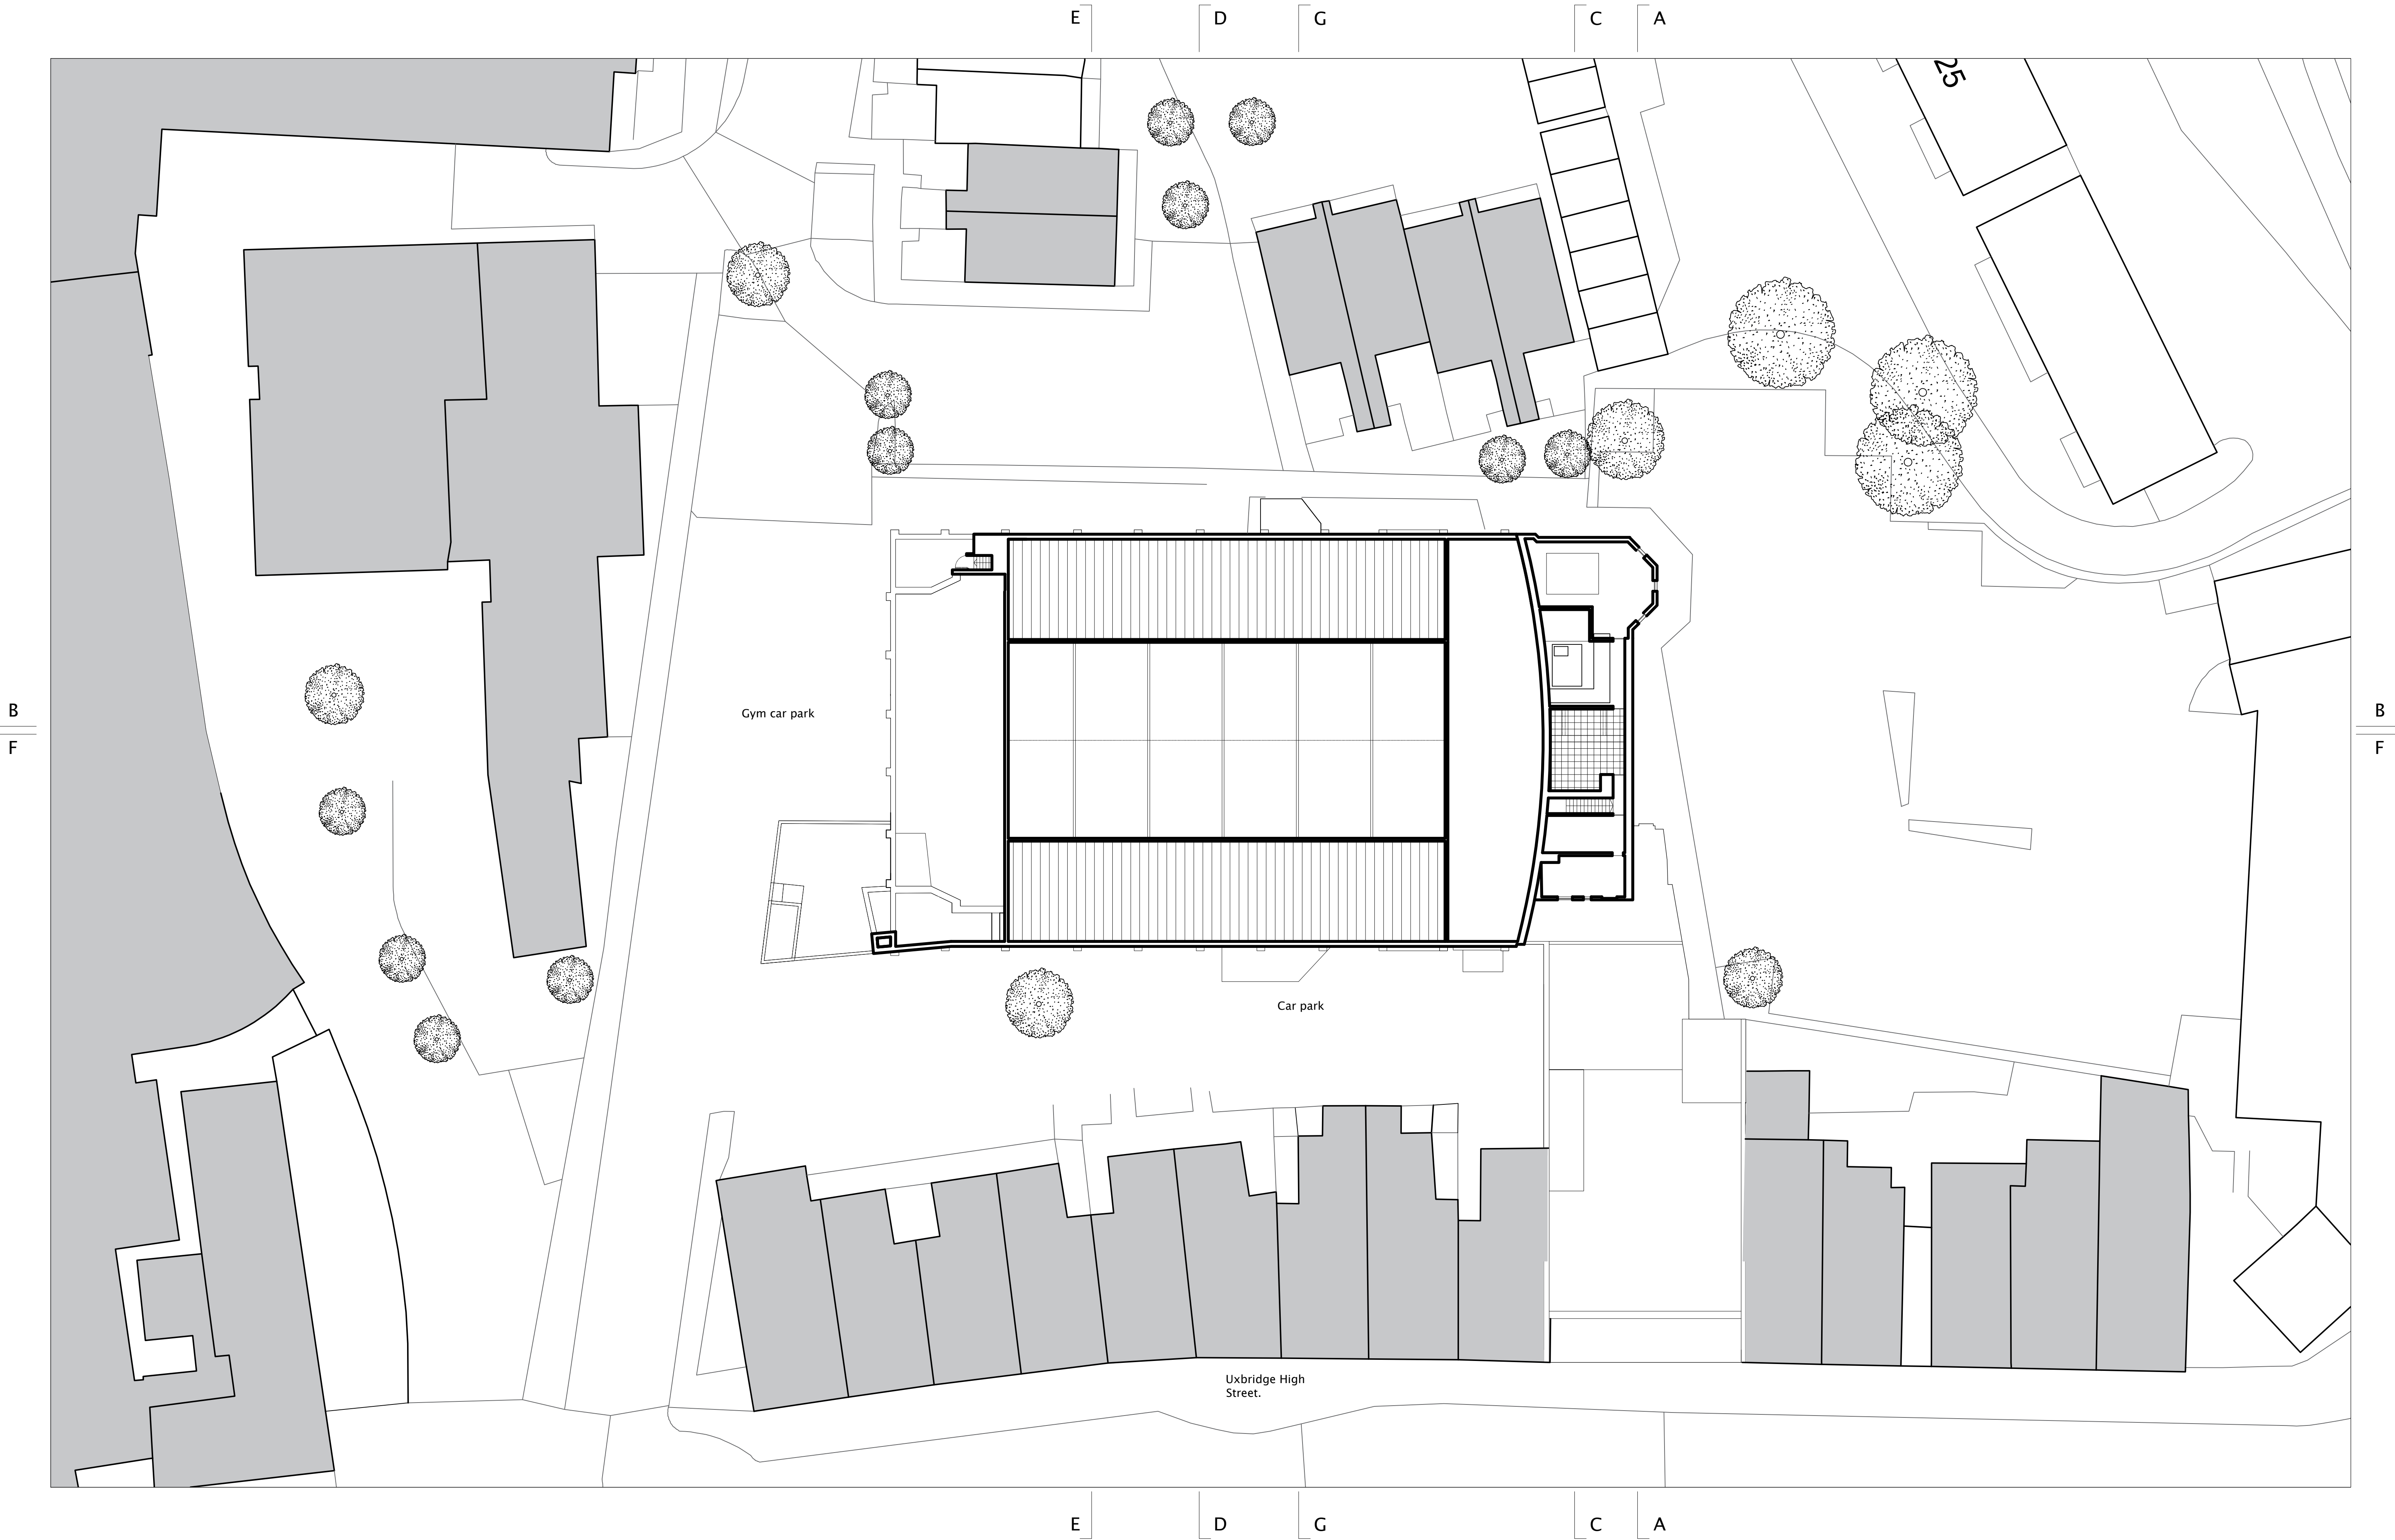


Nick Willson Architects

Second Home
68 Hanbury Street
London
E1 5JL
www.nickwillsonarchitects.com

Notes:
All dimensions to be confirmed by contractor on site.

Scale 1:200

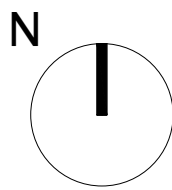 

| Rev | Date | Description | By | Ck |
|-----|------|-------------|----|----|
| | | | | |



| | | | |
|--|---|---------------------------|-----------------------|
| Project 233 High Street, Uxbridge, London, UB8 1LD | Project description New hotel and banqueting hall | Scale 1:200@A1 | Job No 0242 |
| Title Existing Third floor Plan | Stage Planning application | Drawing No A104 | Rev — |



Nick Willson Architects

Second Home
68 Hanbury Street
London
E1 5JL
www.nickwillsonarchitects.com

Notes:
All dimensions to be confirmed by contractor on site.

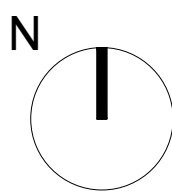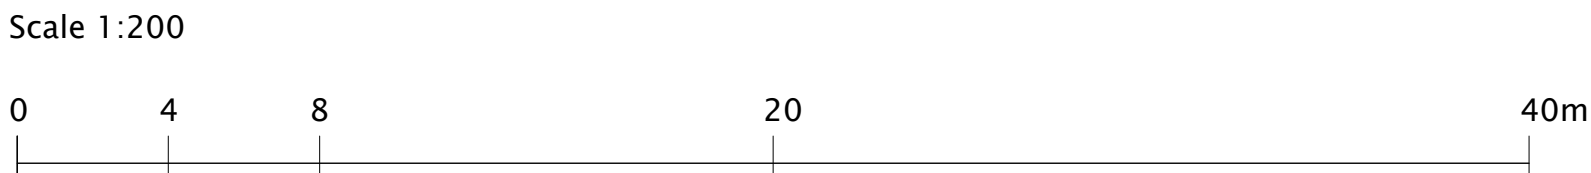

| Rev | Date | Description | By | Ck |
|-----|------|-------------|----|----|
| | | | | |

| | | | |
|--|---|---------------------------|-----------------------|
| Project 233 High Street, Uxbridge, London, UB8 1LD | Project description New hotel and banqueting hall | Scale 1:200@A1 | Job No 0242 |
| Title Existing Roof plan | Stage Planning application | Drawing No A105 | Rev — |



Street elevation 1:100 at A1



Street elevation 1:200 at A1


Nick Willson Architects

Second Home
68 Hanbury Street
London
E1 5JL
www.nickwillsonarchitects.com



Notes:

All dimensions to be confirmed by contractor on site.

Scale 1:100

 


Scale 1:200

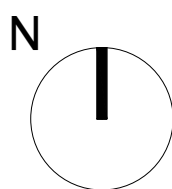 


| Rev | Date | Description | By | Ck |
|-----|------|-------------|----|----|
| | | | | |

| | | | |
|--|---|---|---------------------------|
| Project 233 High Street, Uxbridge, London, UB8 1LD | Project description New hotel and banqueting hall | Scale 1:100/200@A1 | Job No 0242 |
| | Title Existing street elevations | Stage Full planning application | Drawing No A110 |

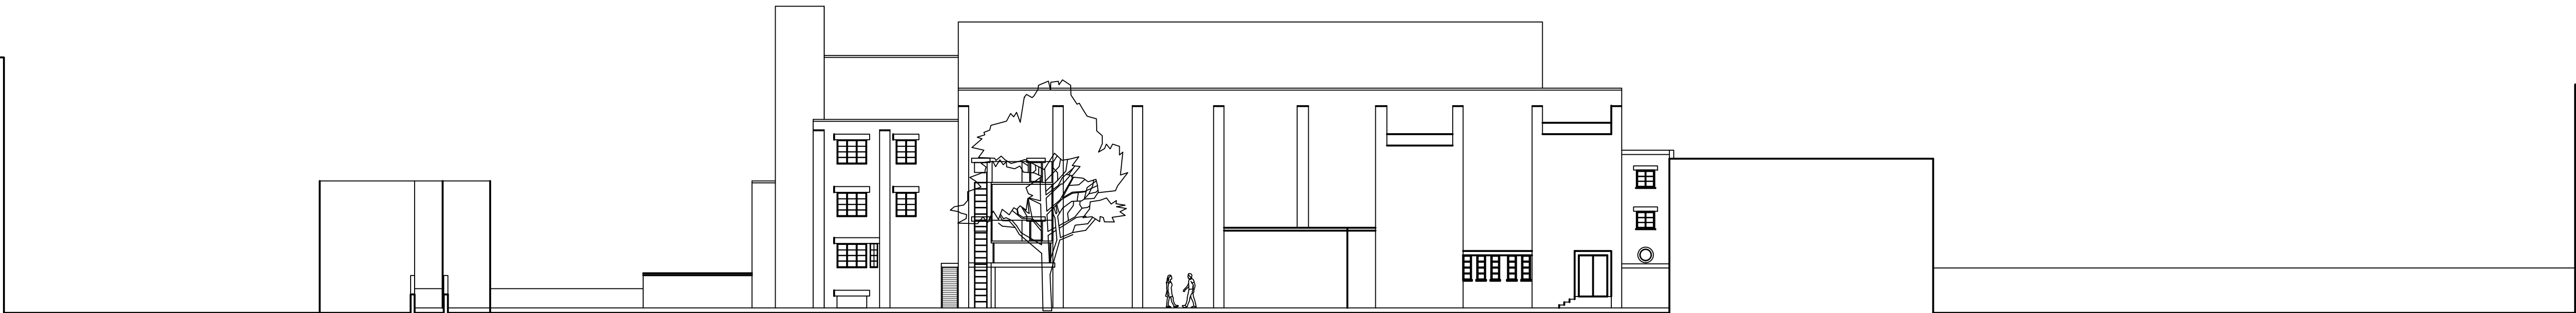

South elevation 1:200 at A1

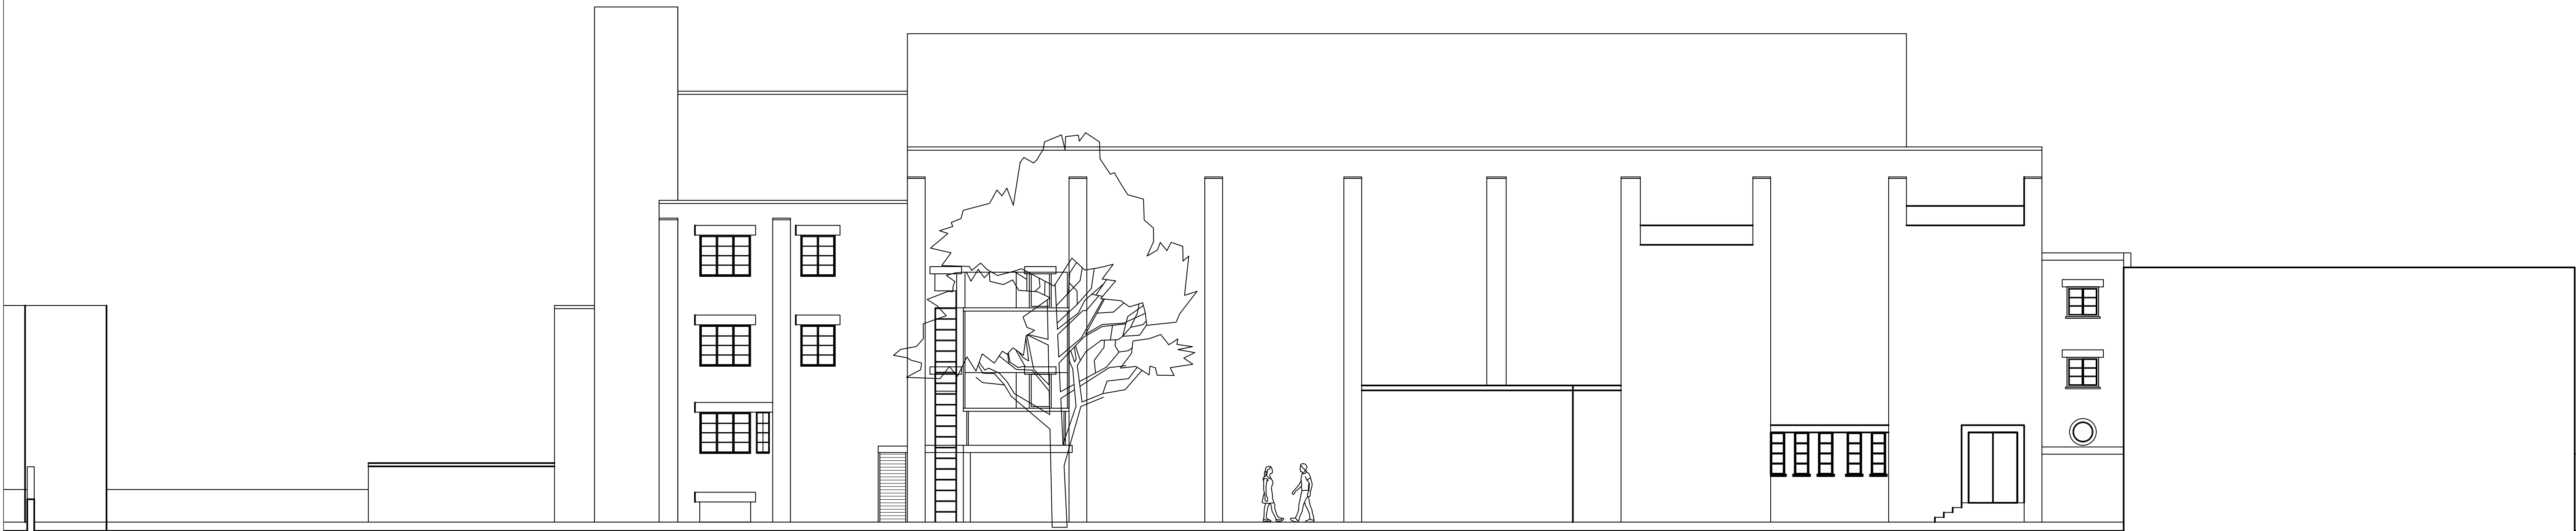


South elevation 1:100 at A1

Nick Willson Architects


Second Home
68 Hanbury Street
London
E1 5JL
www.nickwillsonarchitects.com

Notes:
All dimensions to be confirmed by contractor on site.

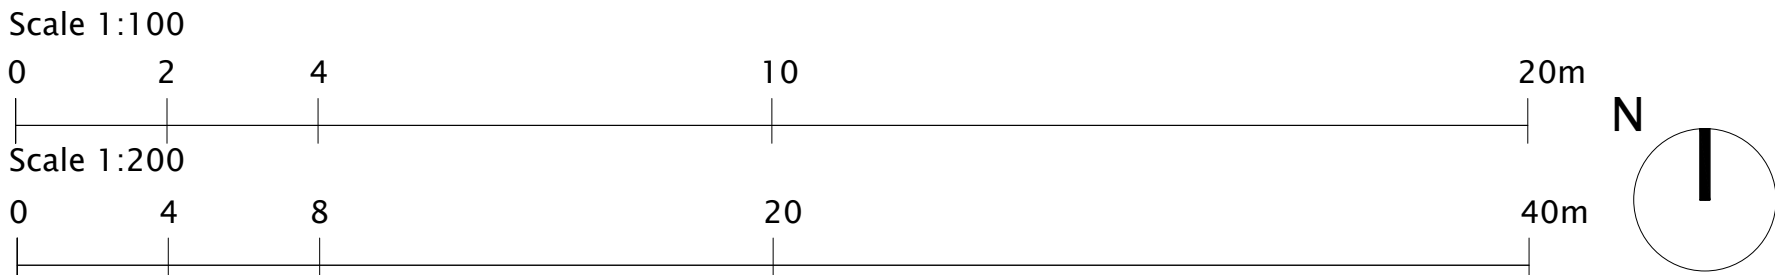

| Rev | Date | Description | By | Ck |
|-----|------|-------------|----|----|
| | | | | |

| | | | |
|--|---|---------------------------------------|--------------------|
| Project 233 High Street, Uxbridge, London, UB8 1LD | Project description New hotel and banqueting hall | Scale 1:100/200@A1 | Job No 0242 |
| | Title Existing south elevations | Stage Full planning application | Drawing No A111 |

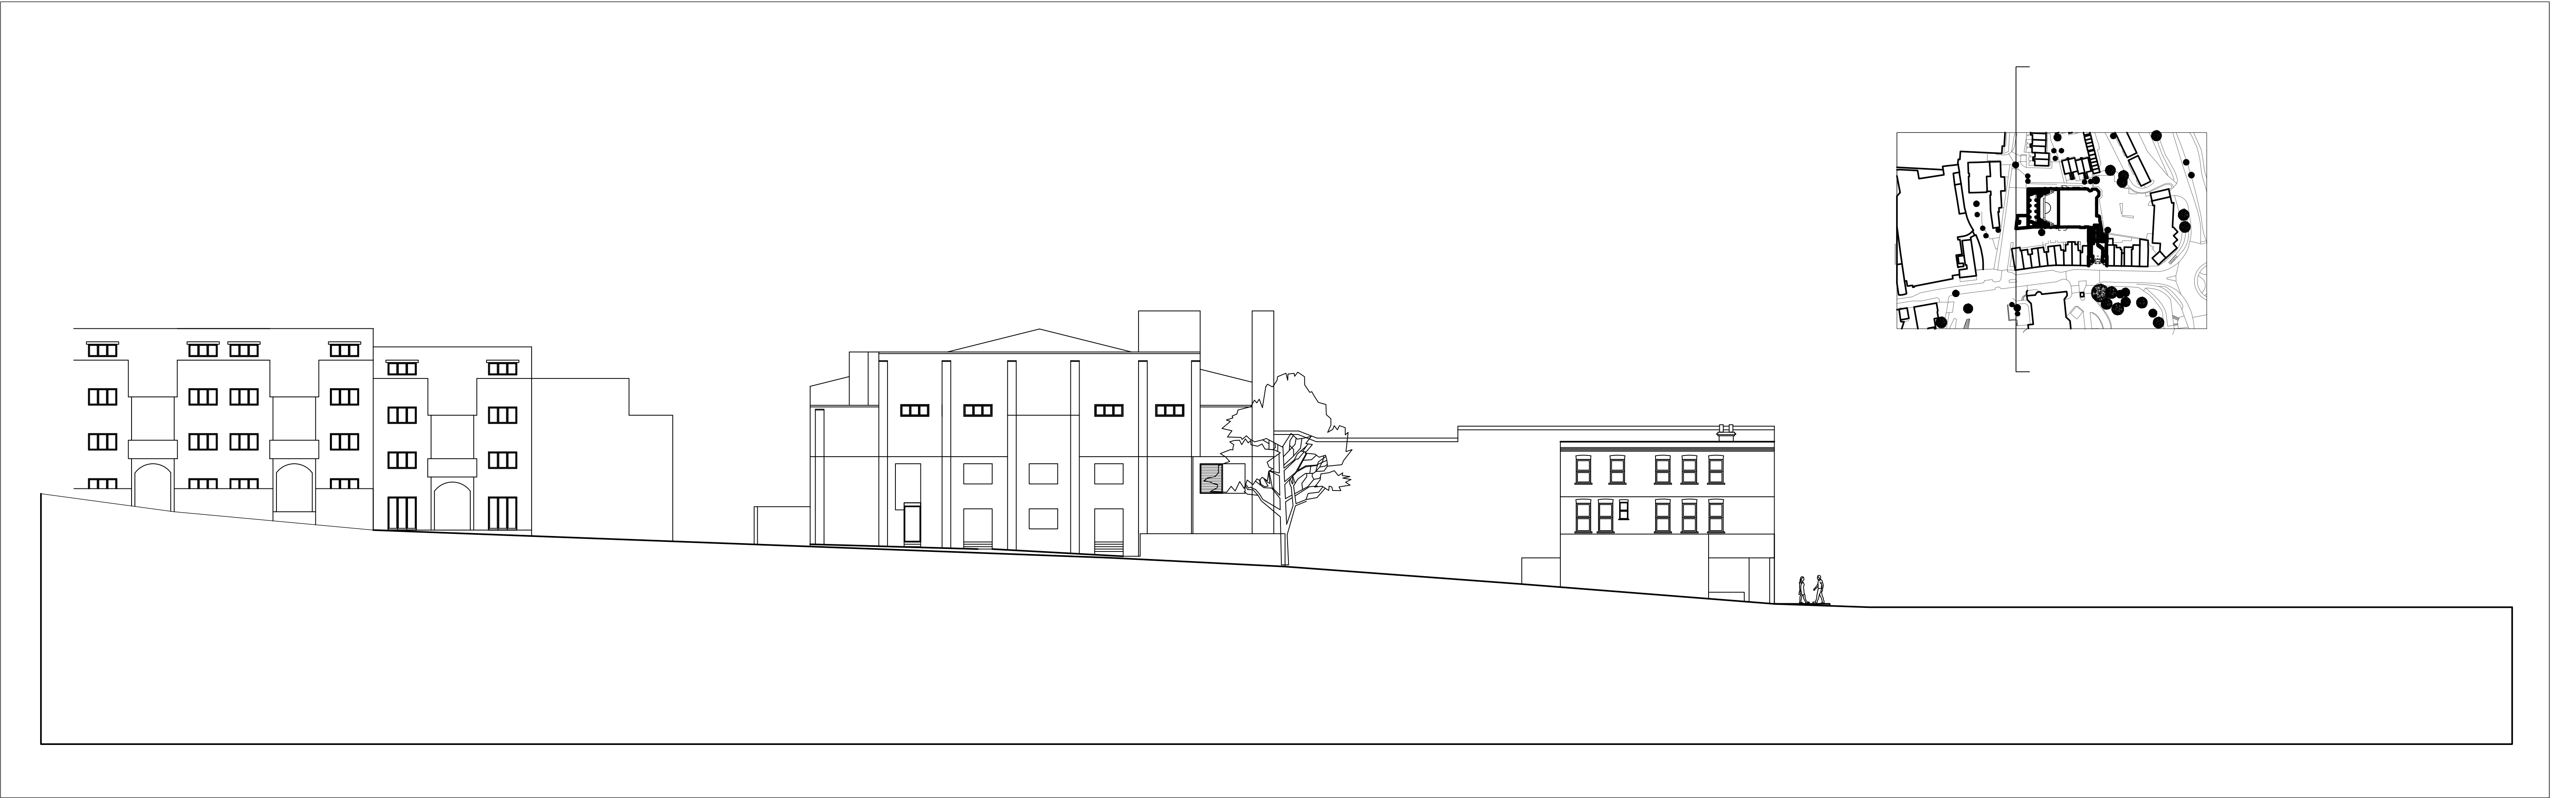

West elevation 1:200 at A1




West elevation 1:100 at A1


Nick Willson Architects

Second Home
68 Hanbury Street
London
E1 5JL
www.nickwillsonarchitects.com


Notes:
All dimensions to be confirmed by contractor on site.

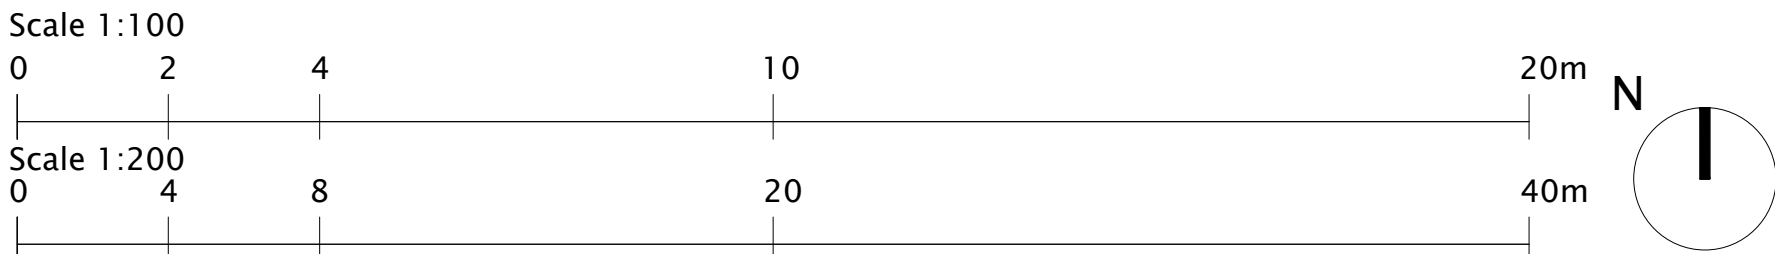

| | | | | | | | | |
|-----|------|-------------|----|----|--|---|-----------------------|----------------|
| Rev | Date | Description | By | Ck | Project 233 High Street, Uxbridge, London, UB8 1LD | Project description New hotel and banqueting hall | Scale 1:100/200@A1 | Job No 0242 |
| | | | | | Title Existing west elevations | Stage Full planning application | Drawing No A112 | Rev - |

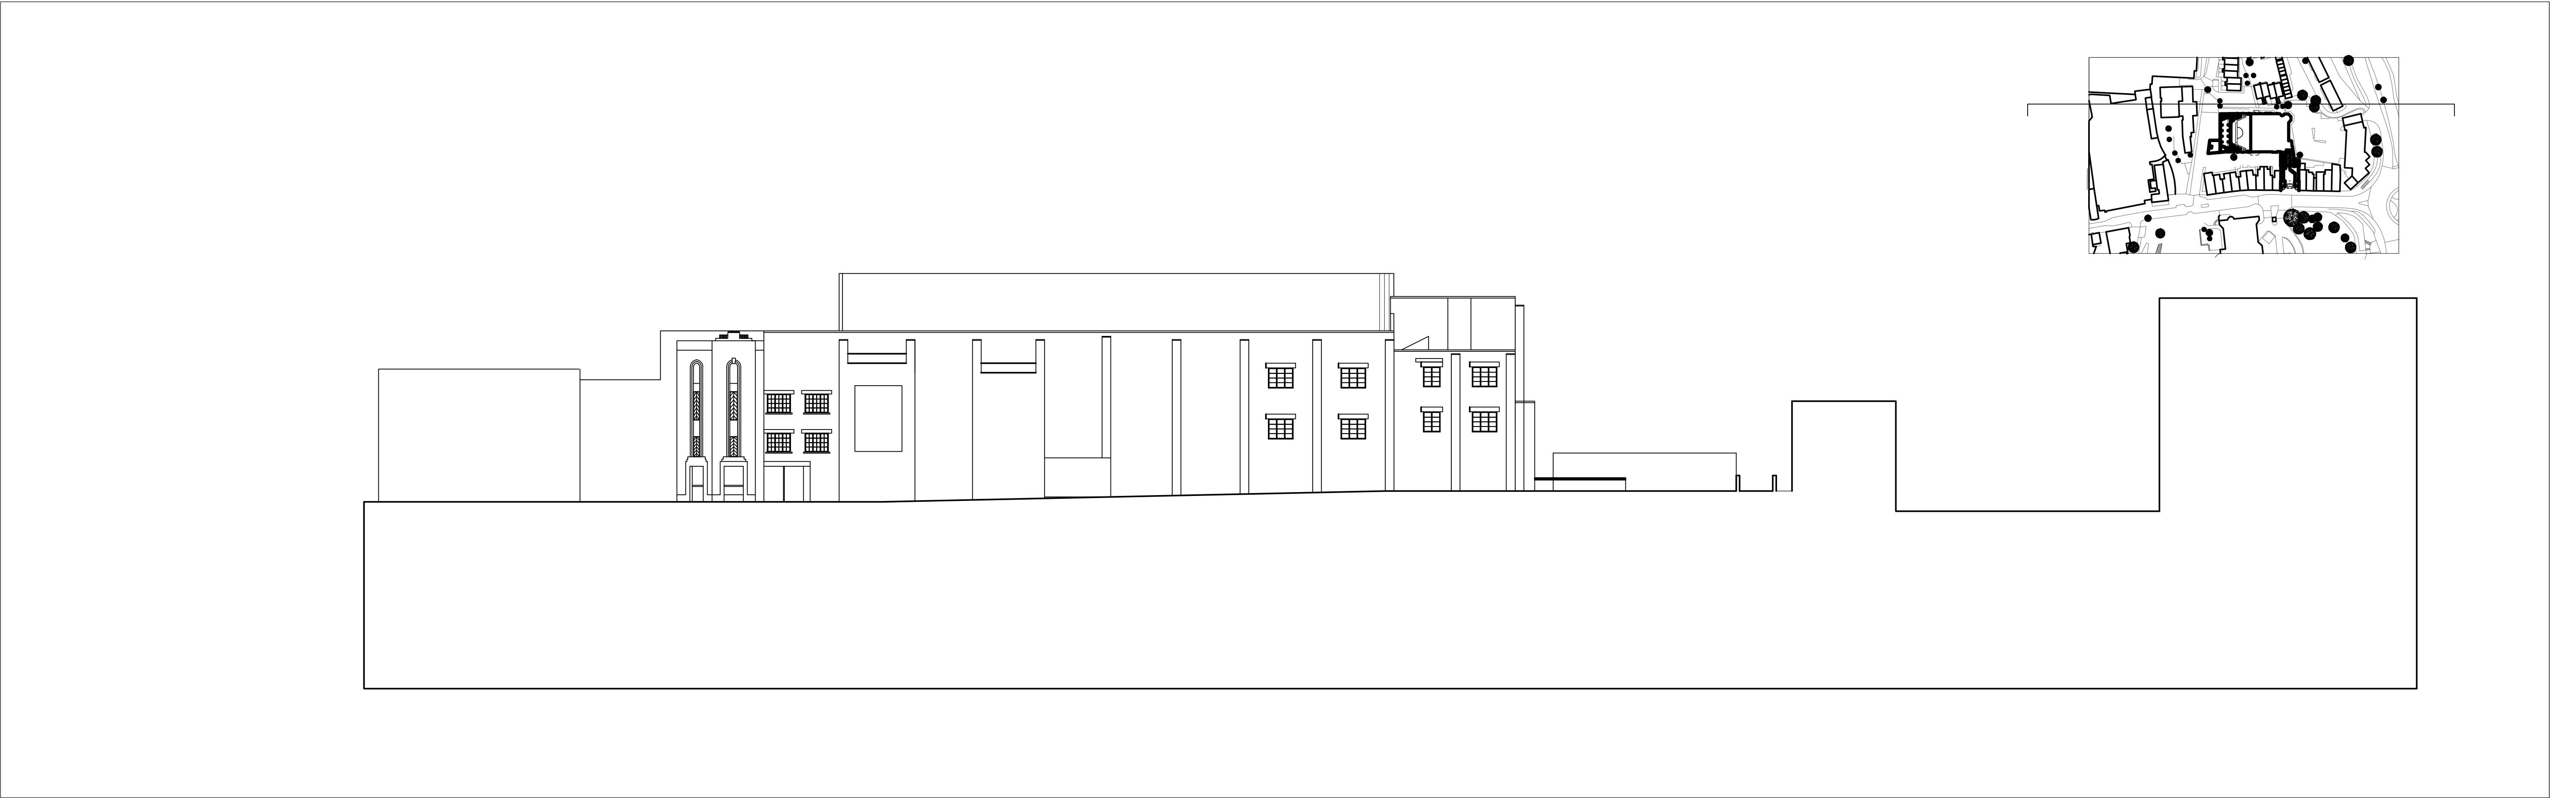

North elevation 1:200 at A1

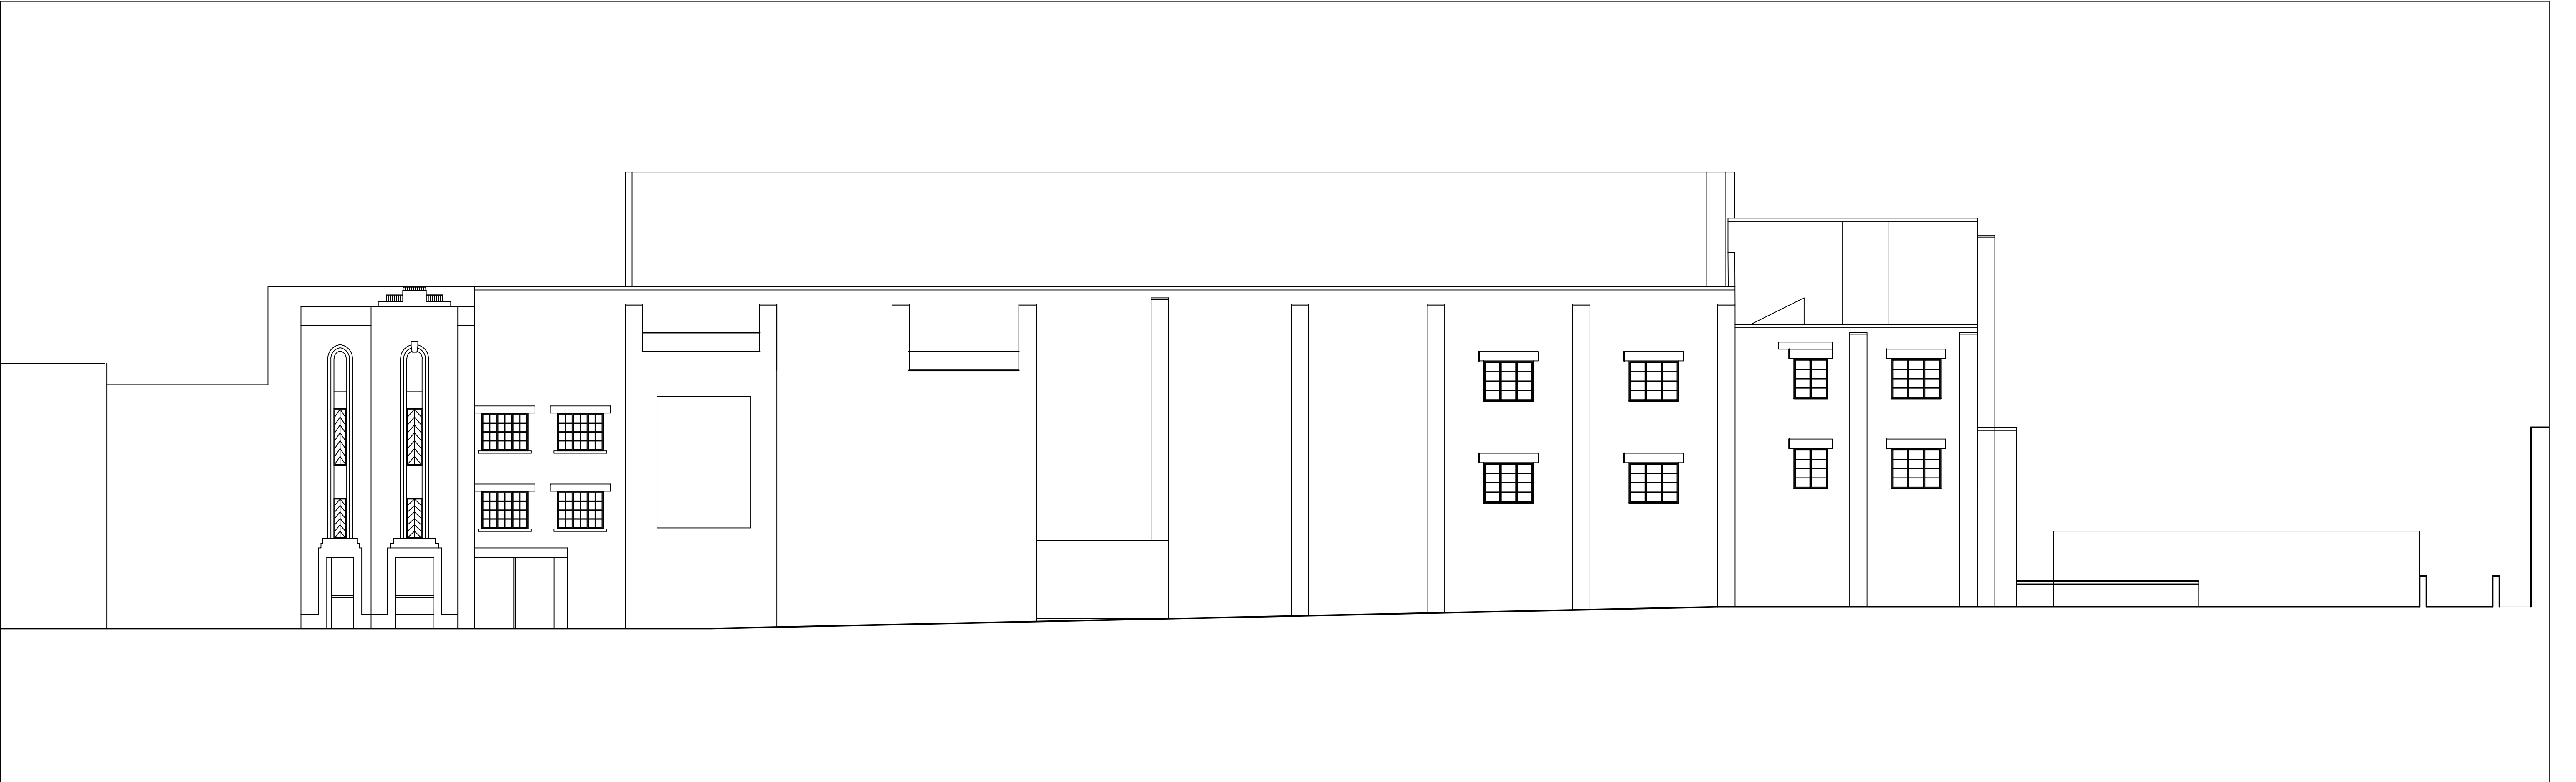

North elevation 1:100 at A1



Nick Willson Architects

Second Home
68 Hanbury Street
London
E1 5JL
www.nickwillsonarchitects.com

Notes:


All dimensions to be confirmed by contractor on site.

Scale 1:200

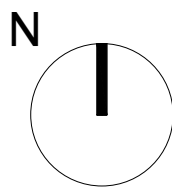 


| Rev | Date | Description | By | Ck |
|-----|------|-------------|----|----|
| | | | | |

| | | | |
|--|---|---------------------------|-----------------------|
| Project 233 High Street, Uxbridge, London, UB8 1LD | Project description New hotel and banqueting hall | Scale 1:100@A1 | Job No 0242 |
| Title Existing north elevations | Stage Full planning application | Drawing No A113 | Rev — |

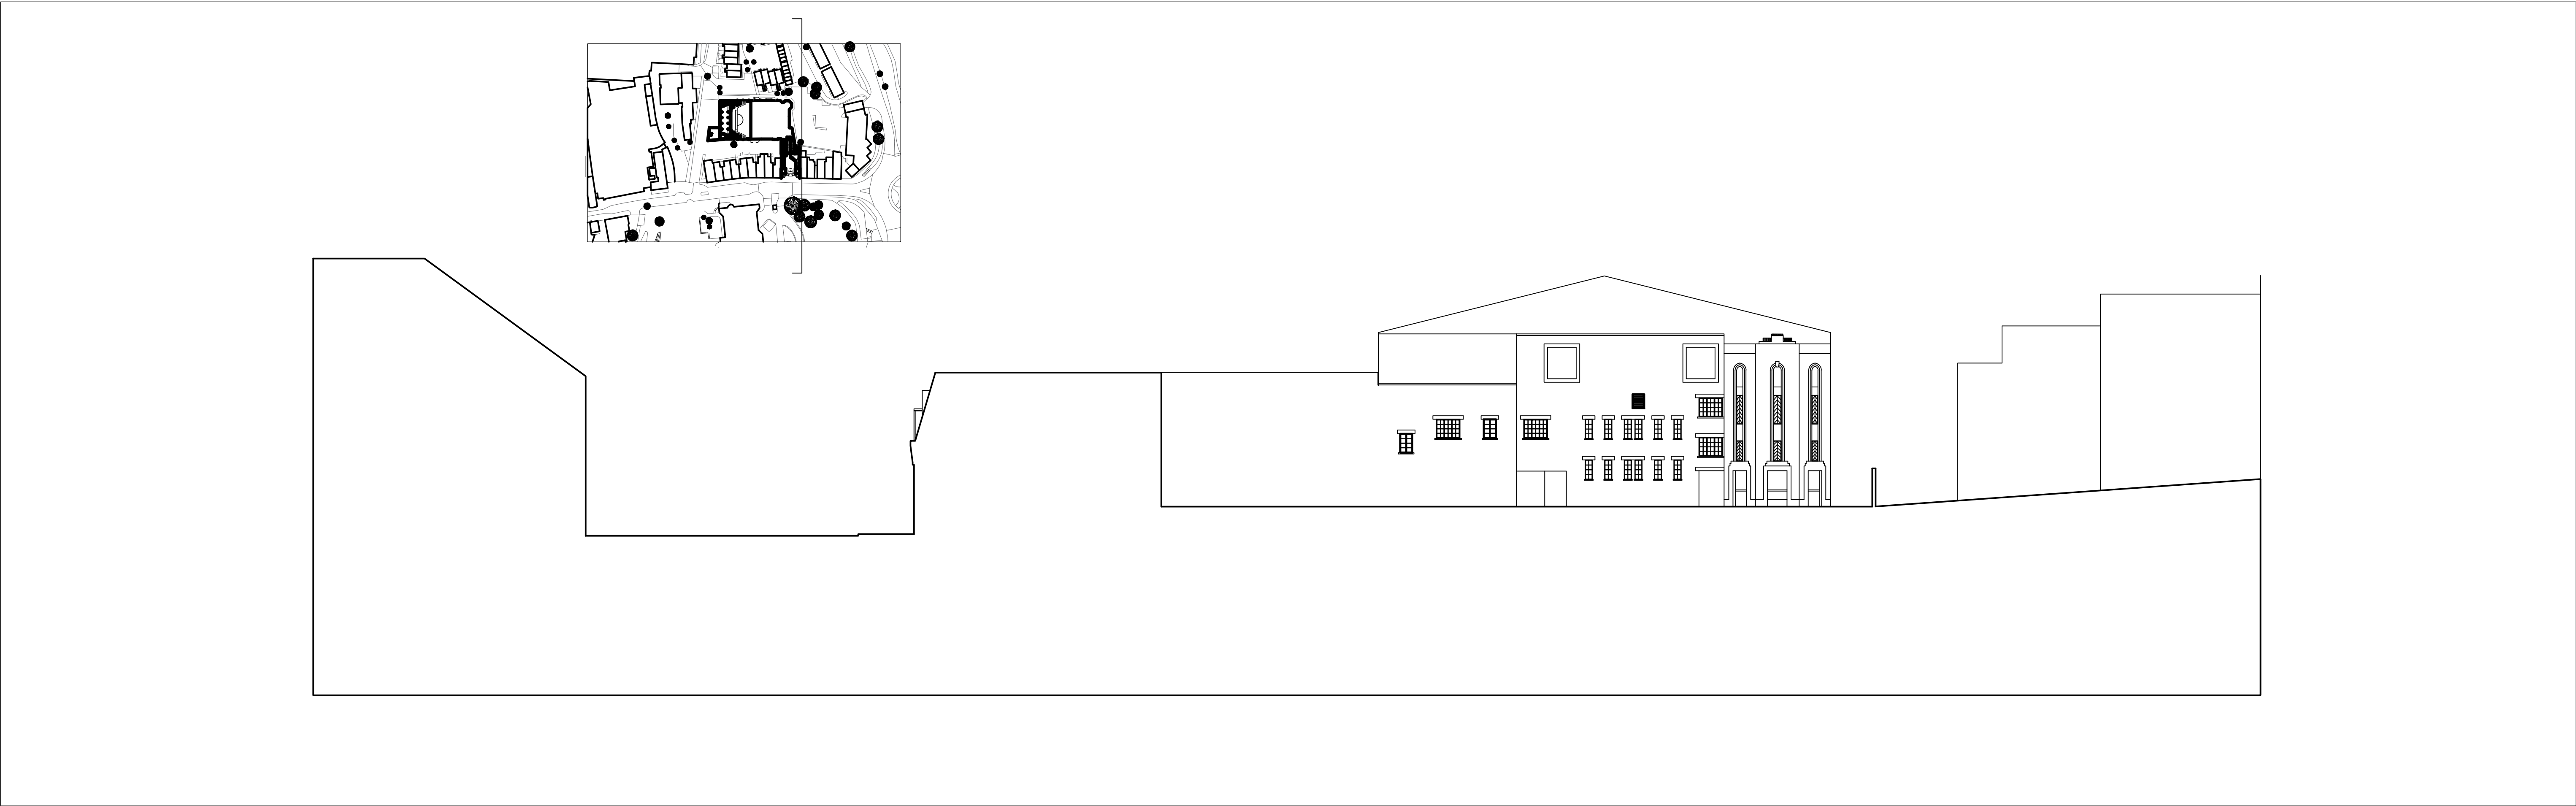

East elevation 1:200 at A1

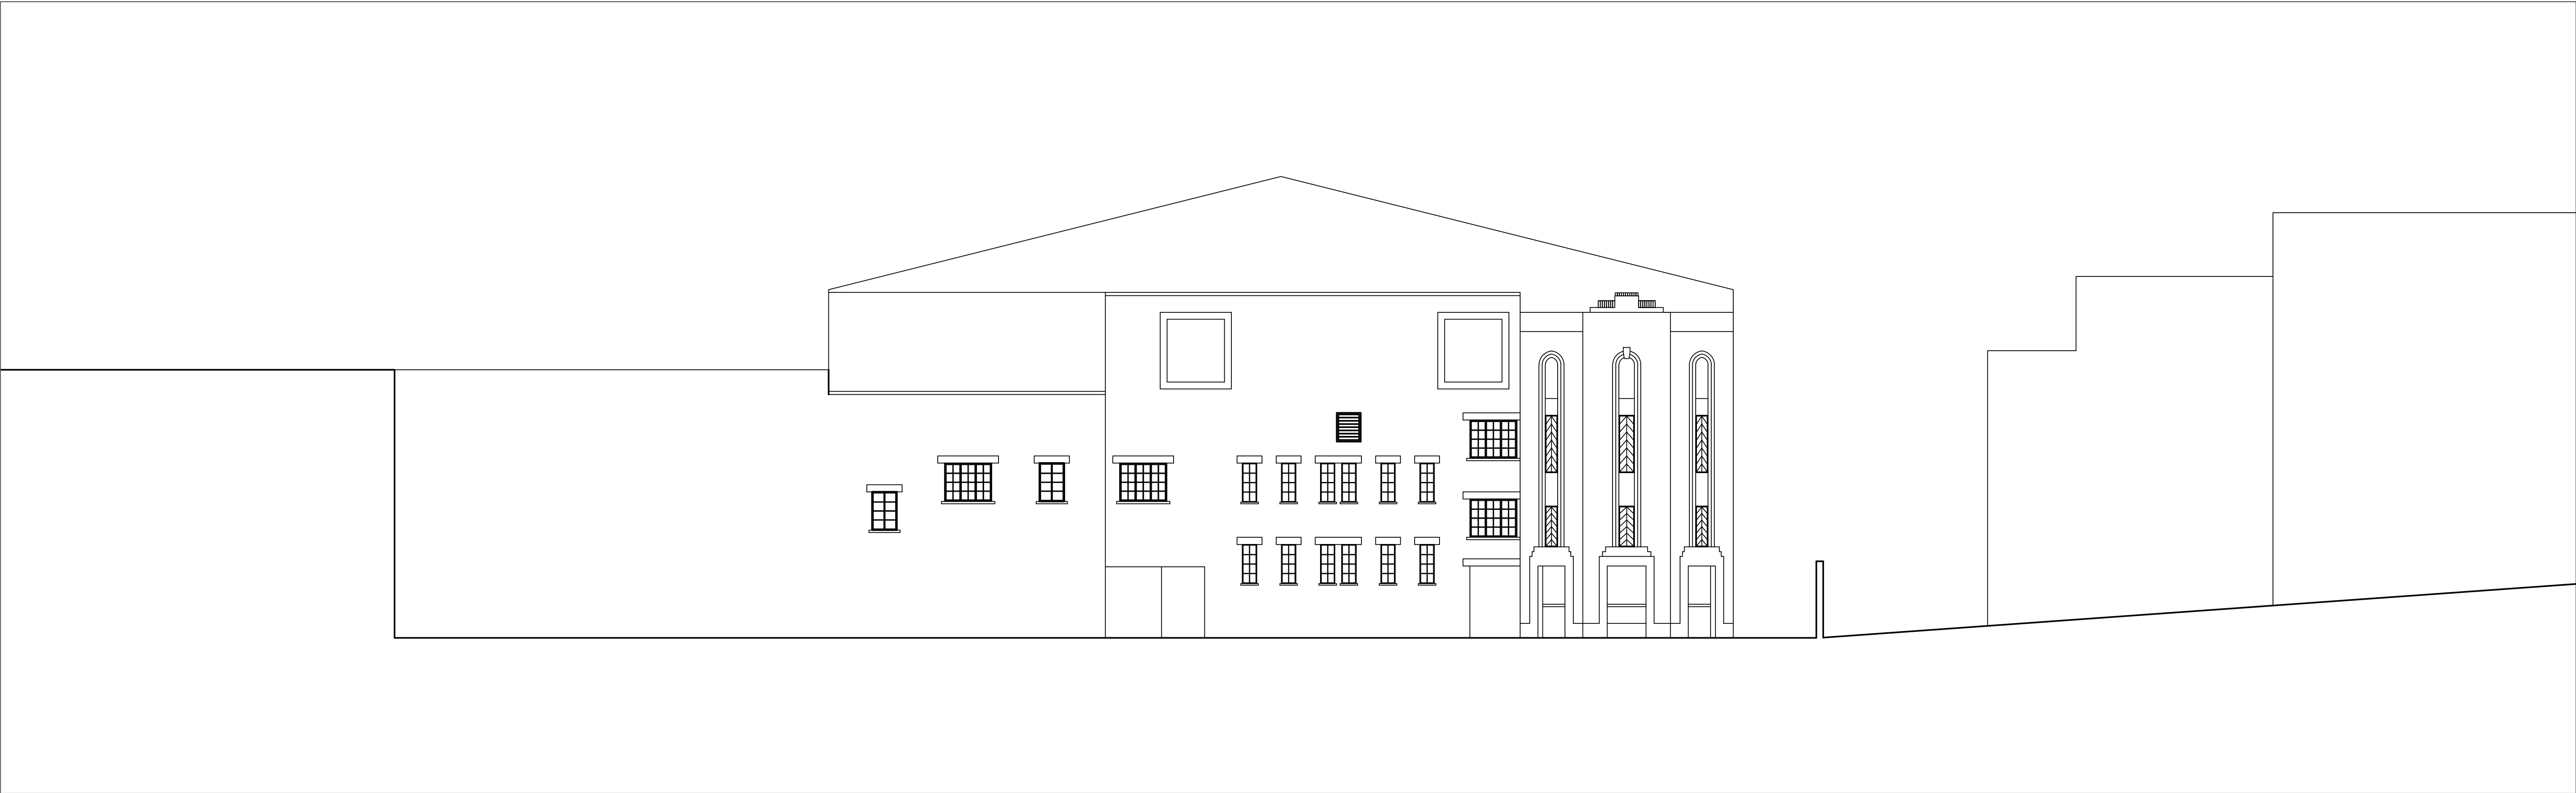

East elevation 1:100 at A1

Nick Willson Architects

Second Home
68 Hanbury Street
London
E1 5JL
www.nickwillsonarchitects.com

Notes:

All dimensions to be confirmed by contractor on site.

Scale 1:100

0 2 4 10


20m

Scale 1:200


0 4 8 20

40m

N

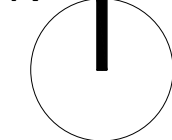

| | | | | | | | | |
|-----|------|-------------|----|----|--|---|---------------------------|-----------------------|
| Rev | Date | Description | By | Ck | Project 233 High Street, Uxbridge, London, UB8 1LD | Project description New hotel and banqueting hall | Scale 1:100@A1 | Job No 0242 |
| | | | | | Title Existing east elevations | Stage Full planning application | Drawing No A114 | Rev — |


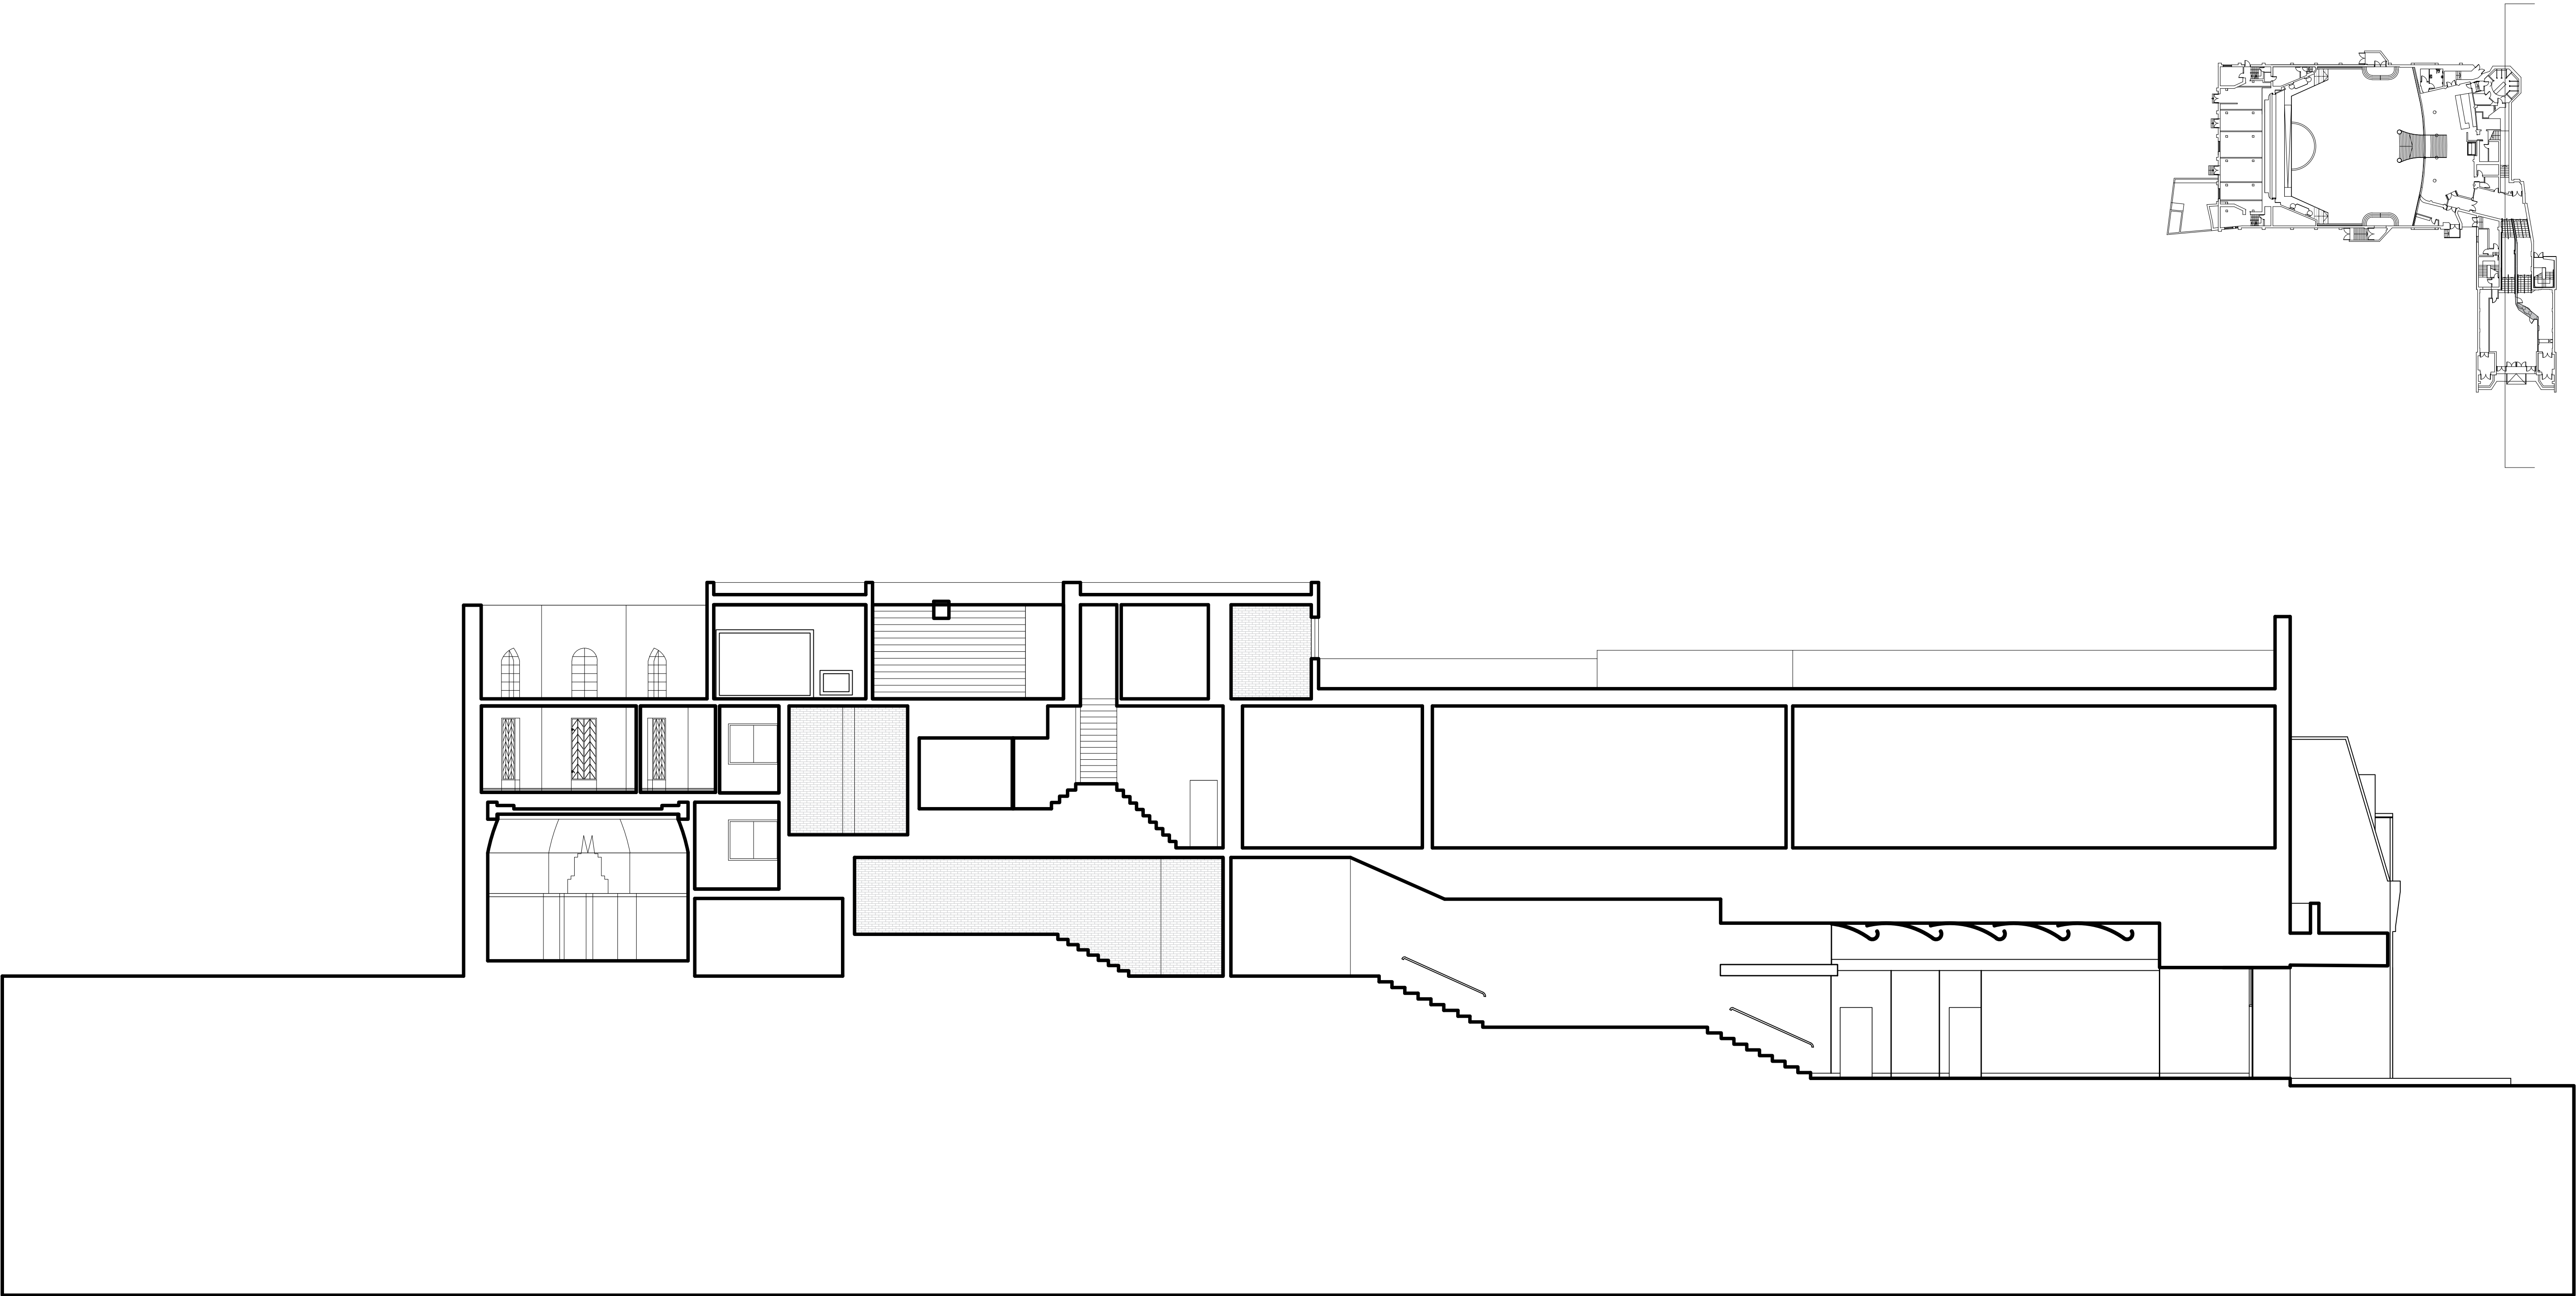


Nick Willson Architects

Second Home
68 Hanbury Street
London
E1 5JL
www.nickwillsonarchitects.com


Notes:
All dimensions to be confirmed by contractor on site.

Scale 1:200

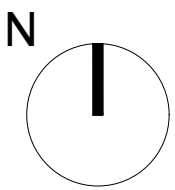 

| Rev | Date | Description | By | Ck |
|-----|------|-------------|----|----|
| | | | | |

| | | | |
|--|---|---------------------------|-----------------------|
| Project 233 High Street, Uxbridge, London, UB8 1LD | Project description New hotel and banqueting hall | Scale 1:100@A1 | Job No 0242 |
| Title Existing Section AA | Stage Planning application | Drawing No A120 | Rev — |


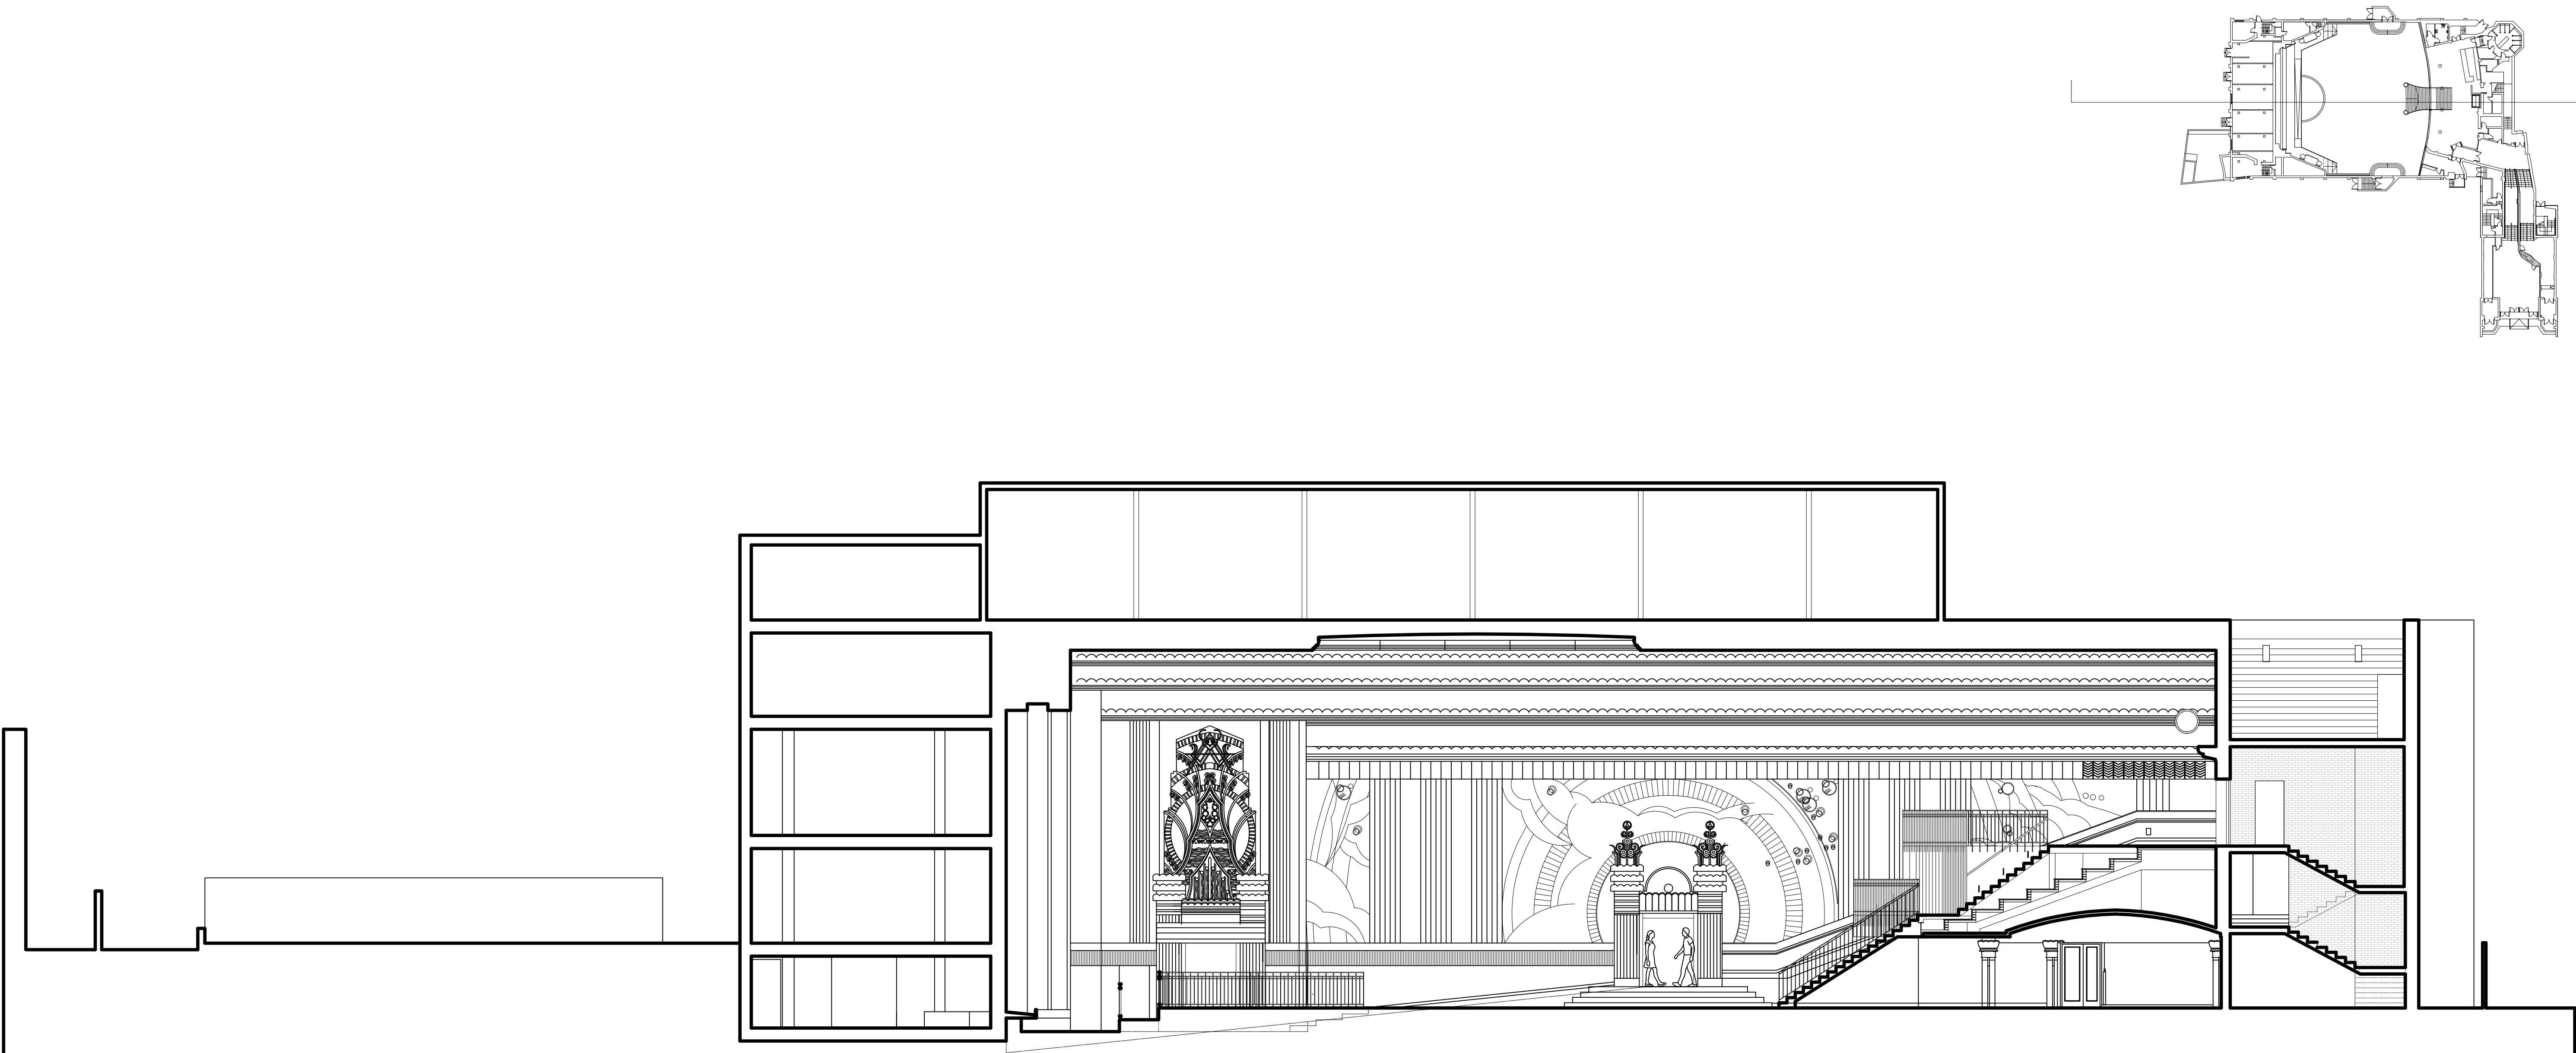


Nick Willson Architects

Second Home
68 Hanbury Street
London
E1 5JL
www.nickwillsonarchitects.com



Notes:
All dimensions to be confirmed by contractor on site.

Scale 1:200

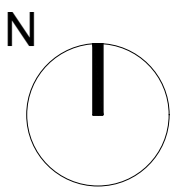 

| Rev | Date | Description | By | Ck |
|-----|------|-------------|----|----|
| | | | | |

| | | | |
|--|---|---------------------------|-----------------------|
| Project 233 High Street, Uxbridge, London, UB8 1LD | Project description New hotel and banqueting hall | Scale 1:100@A1 | Job No 0242 |
| Title Existing Section BB | Stage Planning application | Drawing No A121 | Rev — |

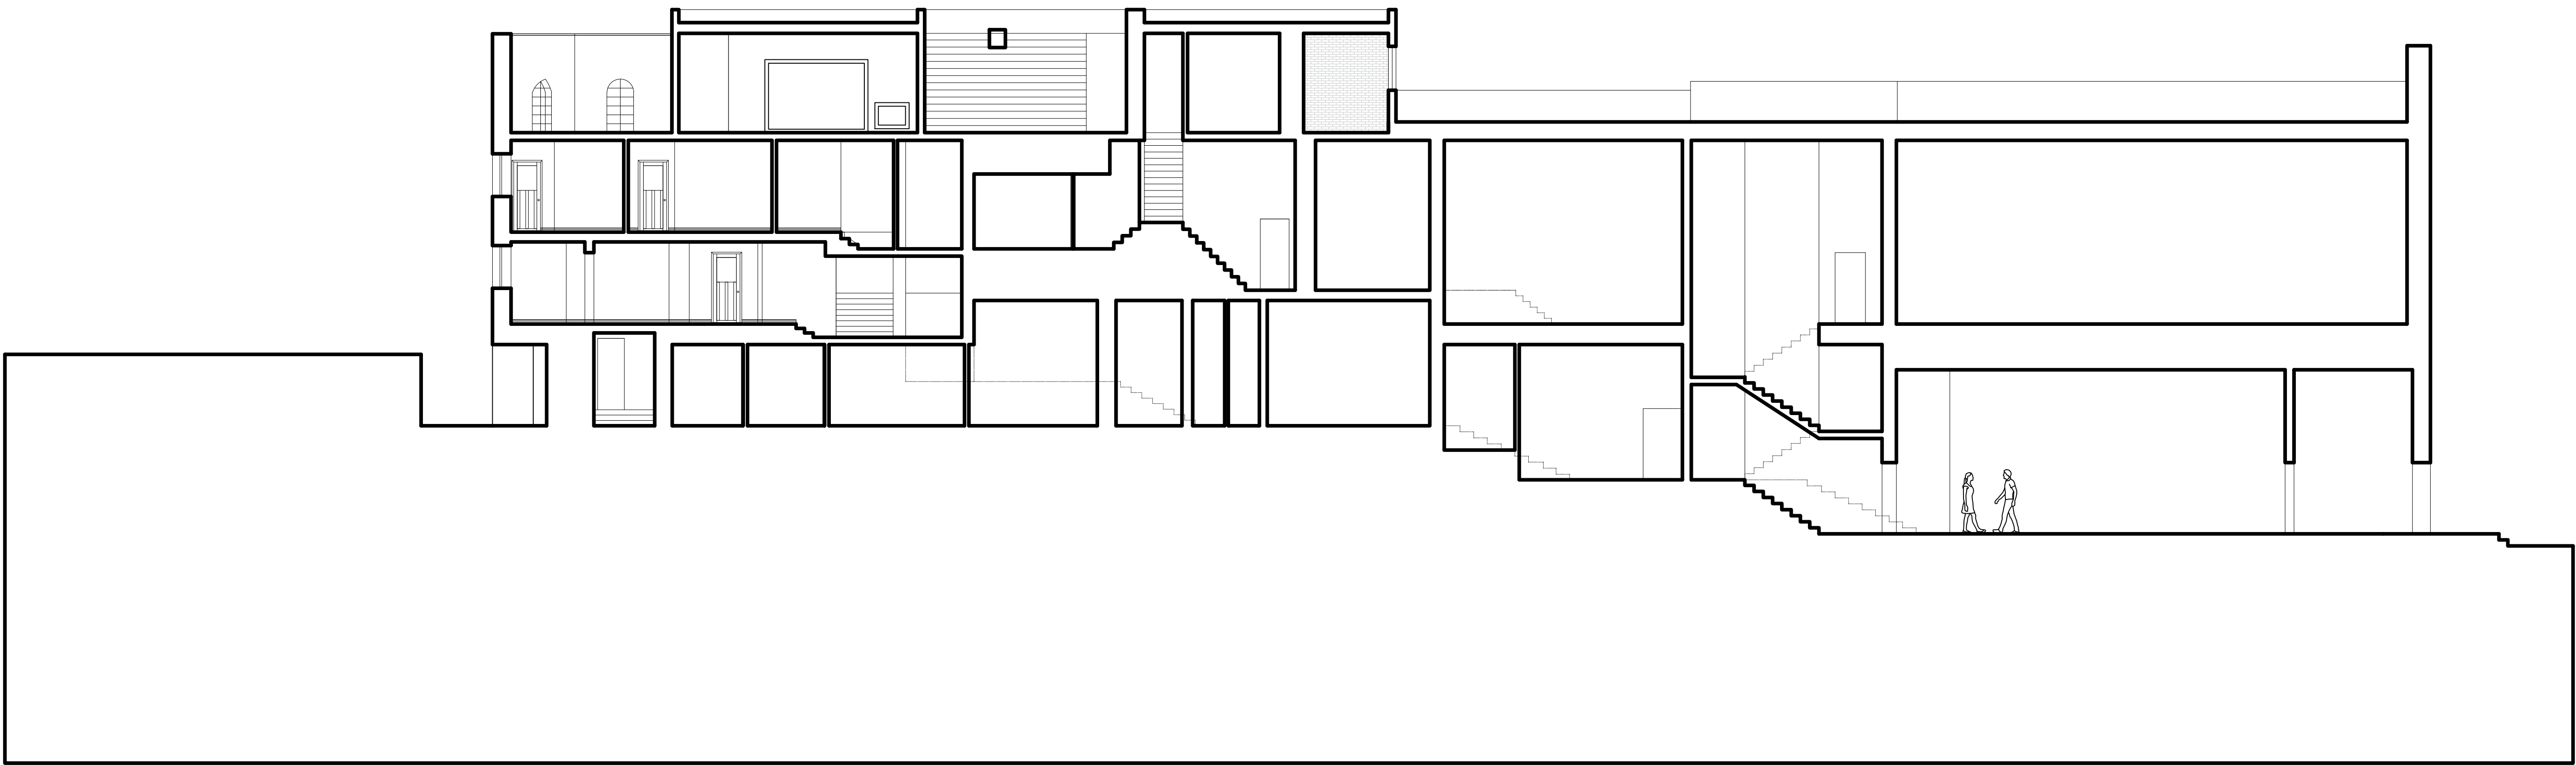
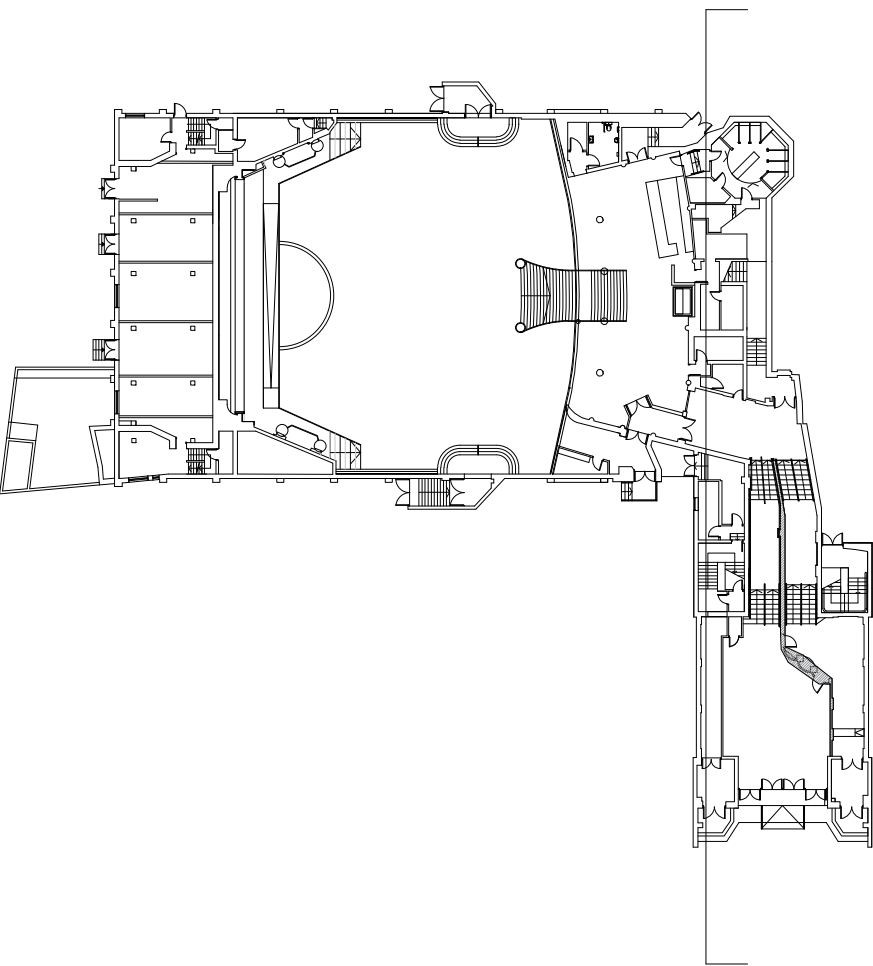


Nick Willson Architects

Second Home
68 Hanbury Street
London
E1 5JL
www.nickwillsonarchitects.com



Notes:
All dimensions to be confirmed by contractor on site.

Scale 1:200

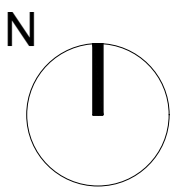 

| Rev | Date | Description | By | Ck |
|-----|------|-------------|----|----|
| | | | | |

| | | | |
|--|---|---------------------------|-----------------------|
| Project 233 High Street, Uxbridge, London, UB8 1LD | Project description New hotel and banqueting hall | Scale 1:100@A1 | Job No 0242 |
| Title Existing Section CC | Stage Planning application | Drawing No A122 | Rev — |

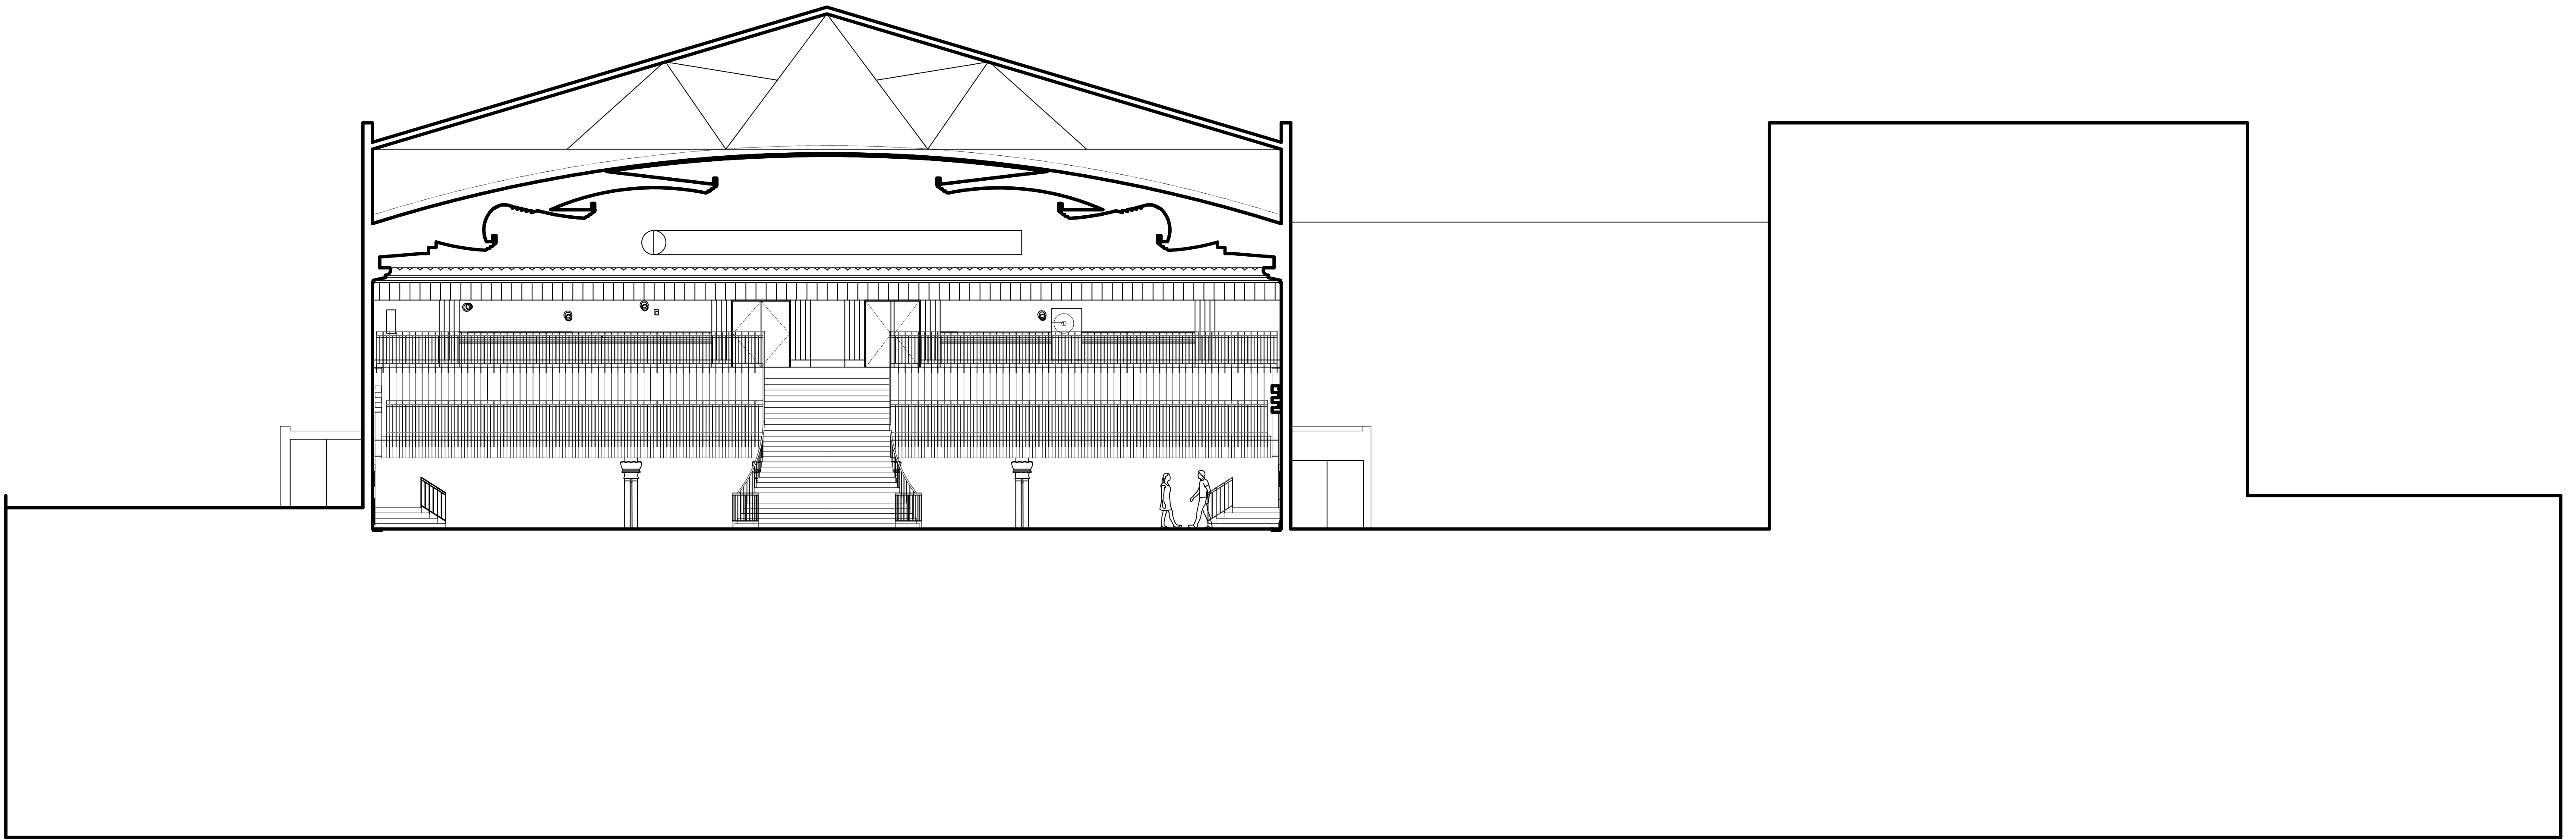
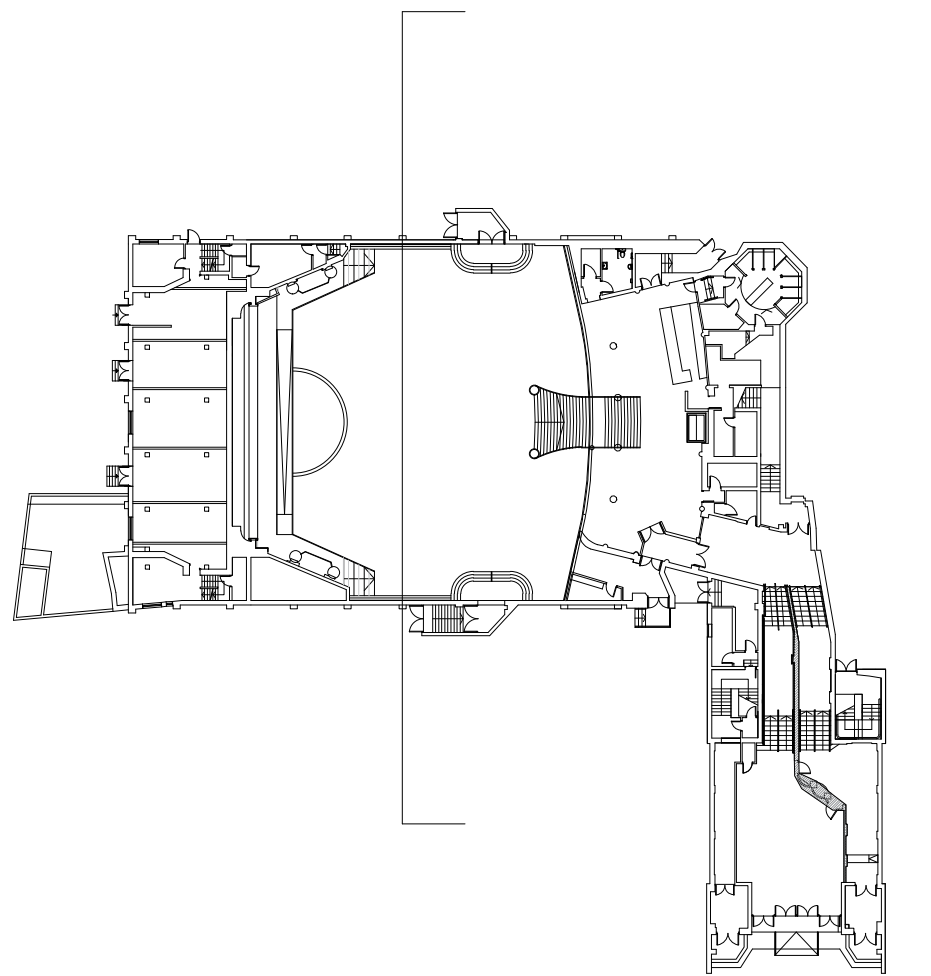


Nick Willson Architects

Second Home
68 Hanbury Street
London
E1 5JL
www.nickwillsonarchitects.com



Notes:
All dimensions to be confirmed by contractor on site.

Scale 1:200

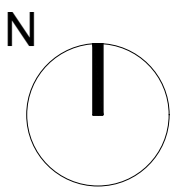 

| | | | | |
|-----|------|-------------|----|----|
| Rev | Date | Description | By | Ck |
| | | | | |

| | | | |
|--|---|---------------------------|-----------------------|
| Project 233 High Street, Uxbridge, London, UB8 1LD | Project description New hotel and banqueting hall | Scale 1:100@A1 | Job No 0242 |
| Title Existing Section DD | Stage Planning application | Drawing No A123 | Rev — |

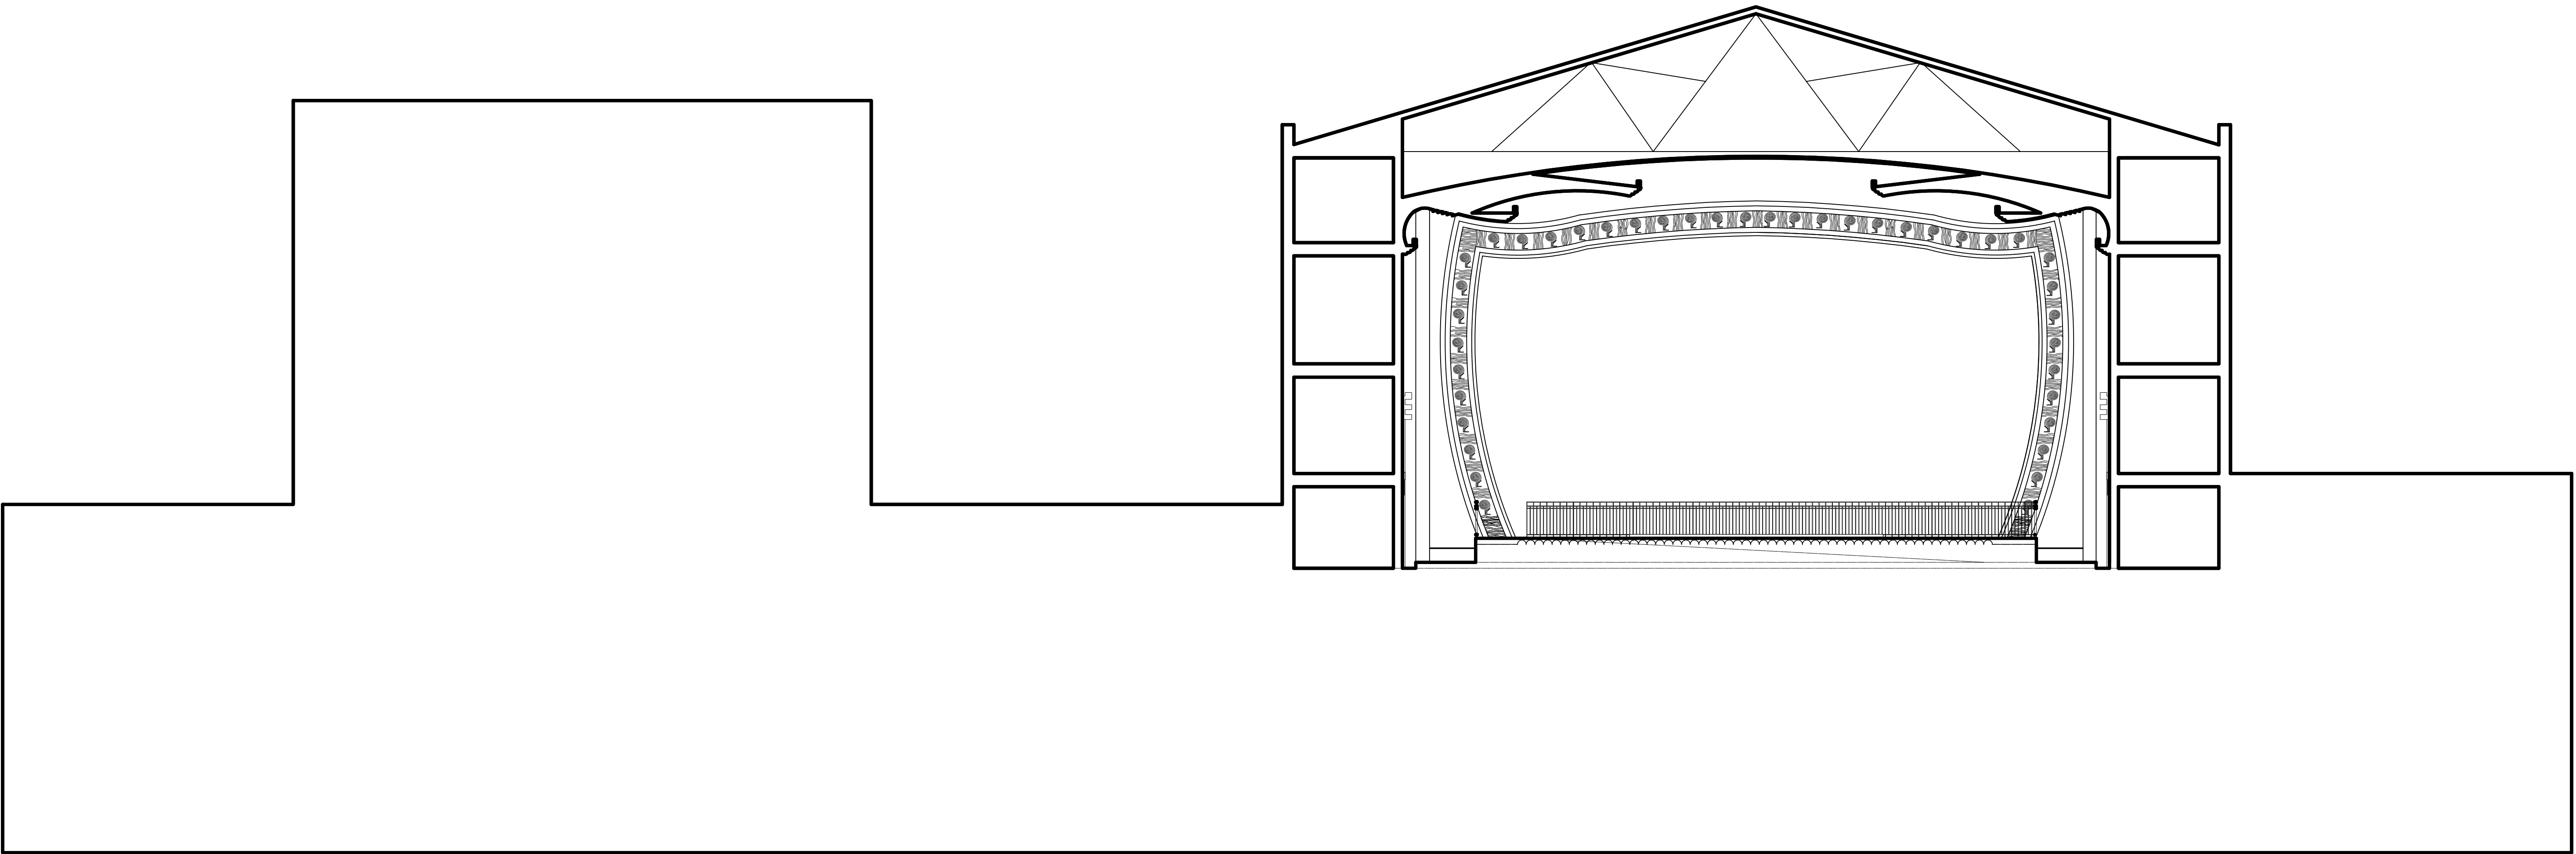
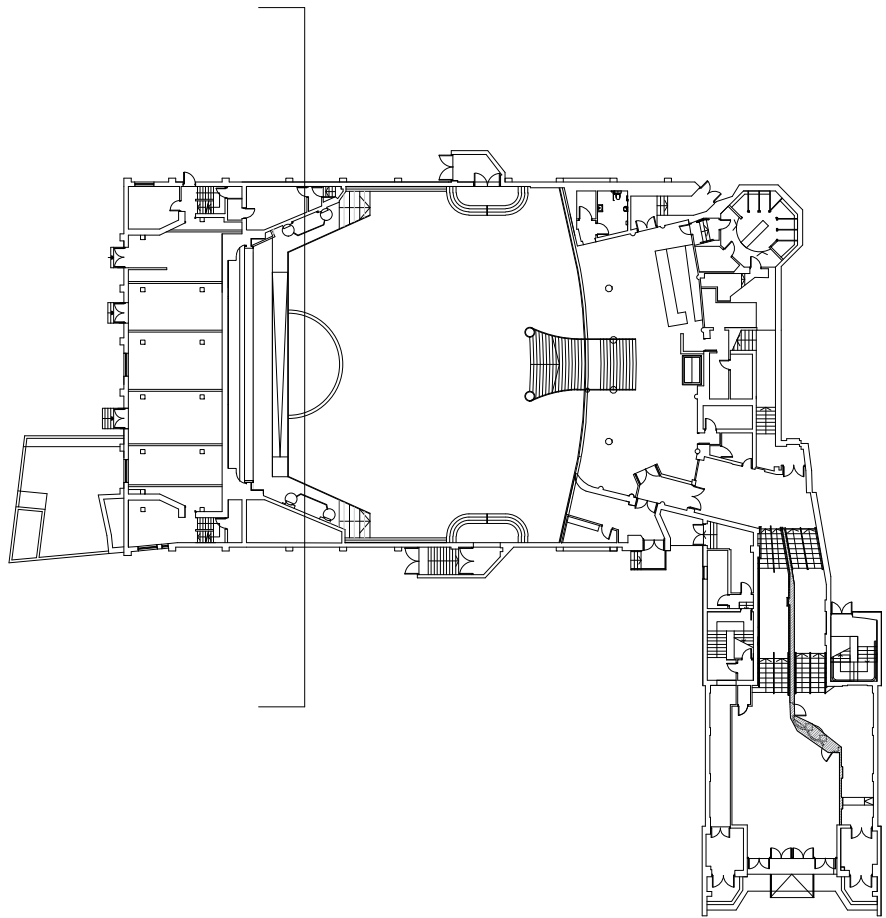


Nick Willson Architects

Second Home
68 Hanbury Street
London
E1 5JL
www.nickwillsonarchitects. com



Notes:
All dimensions to be confirmed by contractor on site.

Scale 1:200

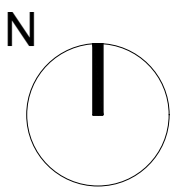 

| | | | | |
|-----|------|-------------|----|----|
| Rev | Date | Description | By | Ck |
| | | | | |

| | | | |
|--|---|---------------------------|-----------------------|
| Project 233 High Street, Uxbridge, London, UB8 1LD | Project description New hotel and banqueting hall | Scale 1:100@A1 | Job No 0242 |
| Title Existing Section EE | Stage Planning application | Drawing No A124 | Rev — |

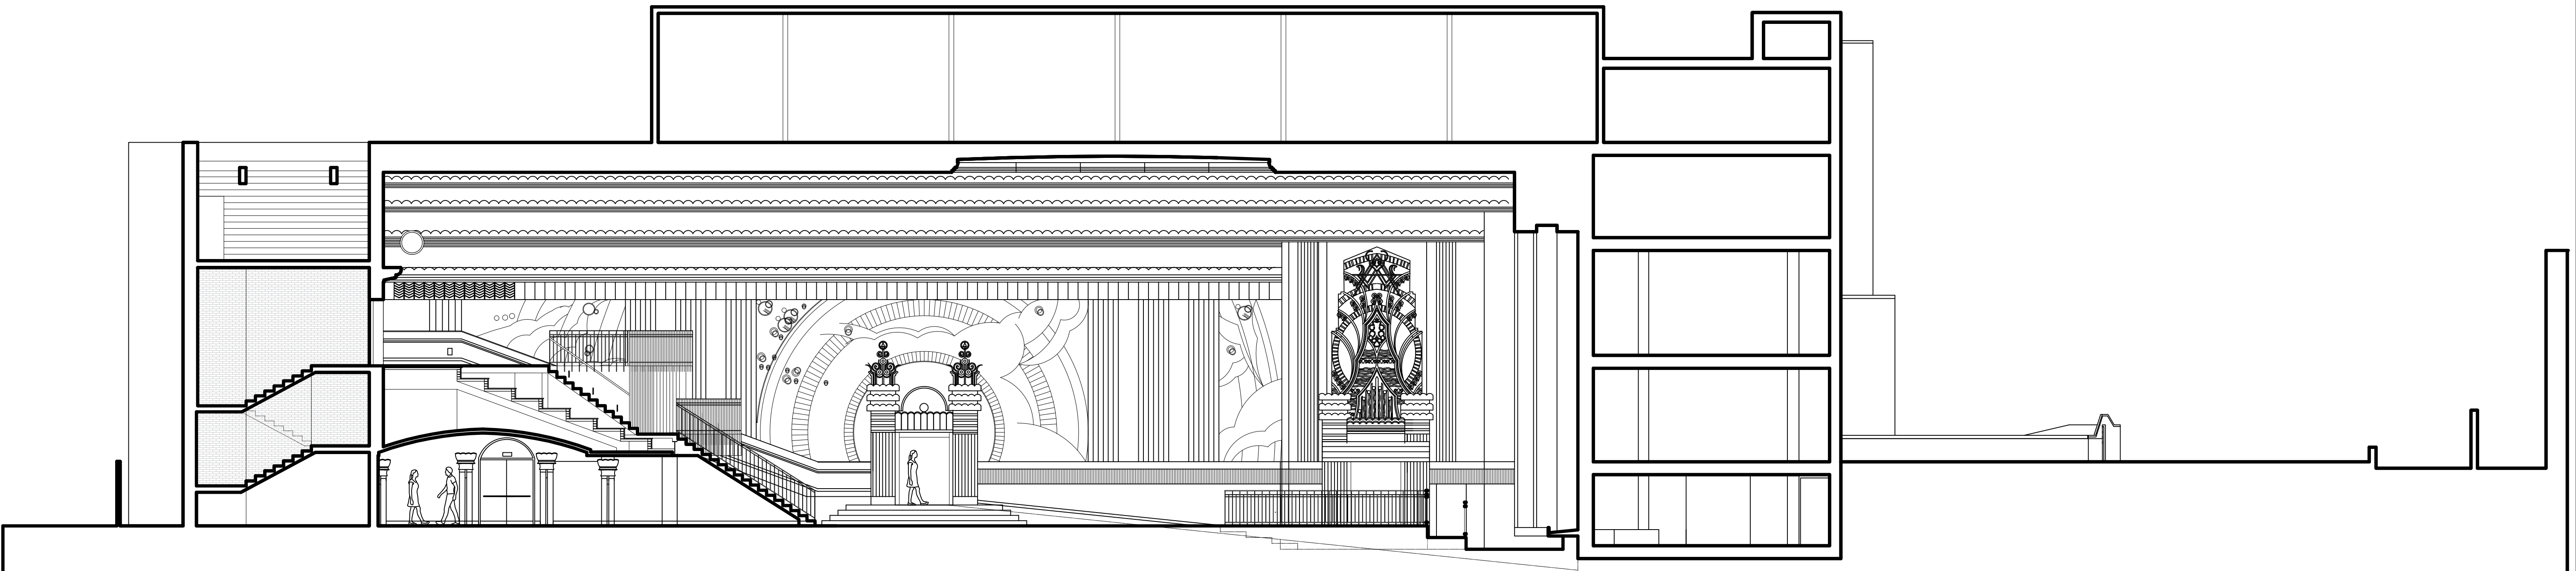
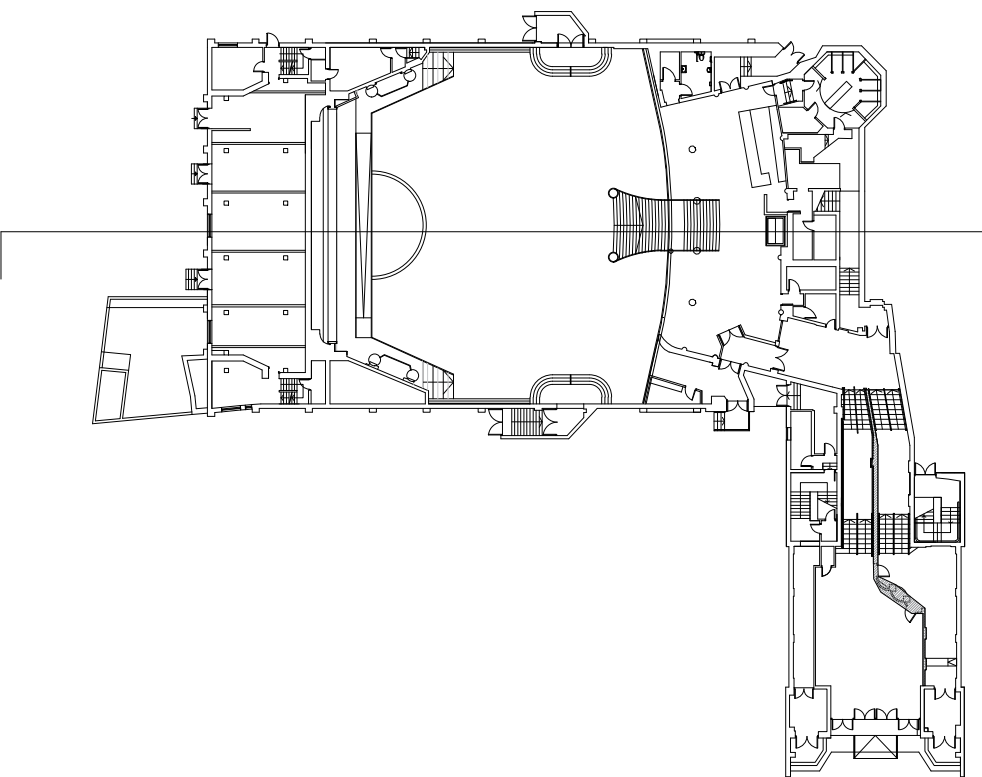


Nick Willson Architects

Second Home
68 Hanbury Street
London
E1 5JL
www.nickwillsonarchitects.com



Notes:
All dimensions to be confirmed by contractor on site.

Scale 1:200

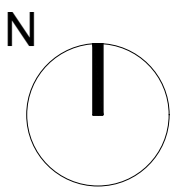 

| Rev | Date | Description | By | Ck |
|-----|------|-------------|----|----|
| | | | | |

| | | | |
|--|---|---------------------------|-----------------------|
| Project 233 High Street, Uxbridge, London, UB8 1LD | Project description New hotel and banqueting hall | Scale 1:100@A1 | Job No 0242 |
| Title Existing Section FF | Stage Planning application | Drawing No A125 | Rev — |

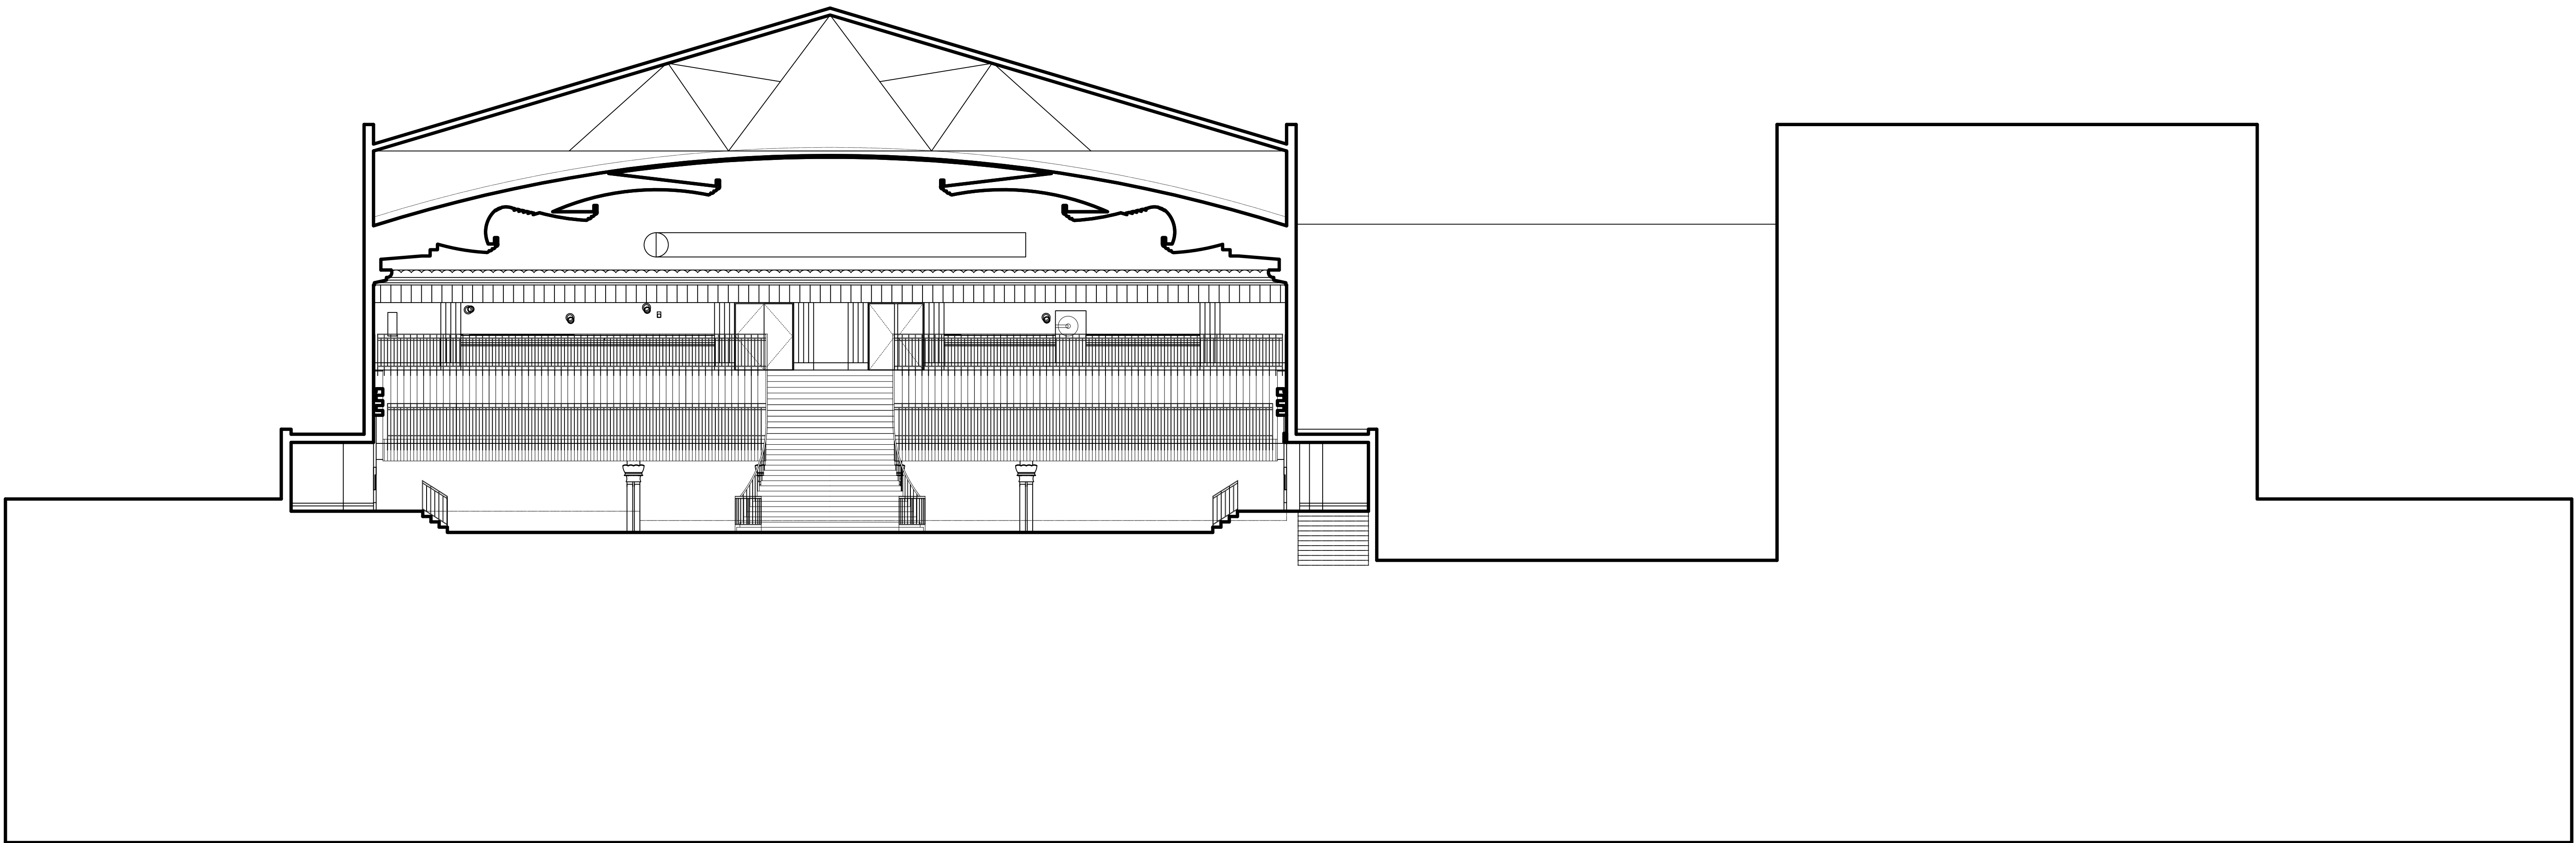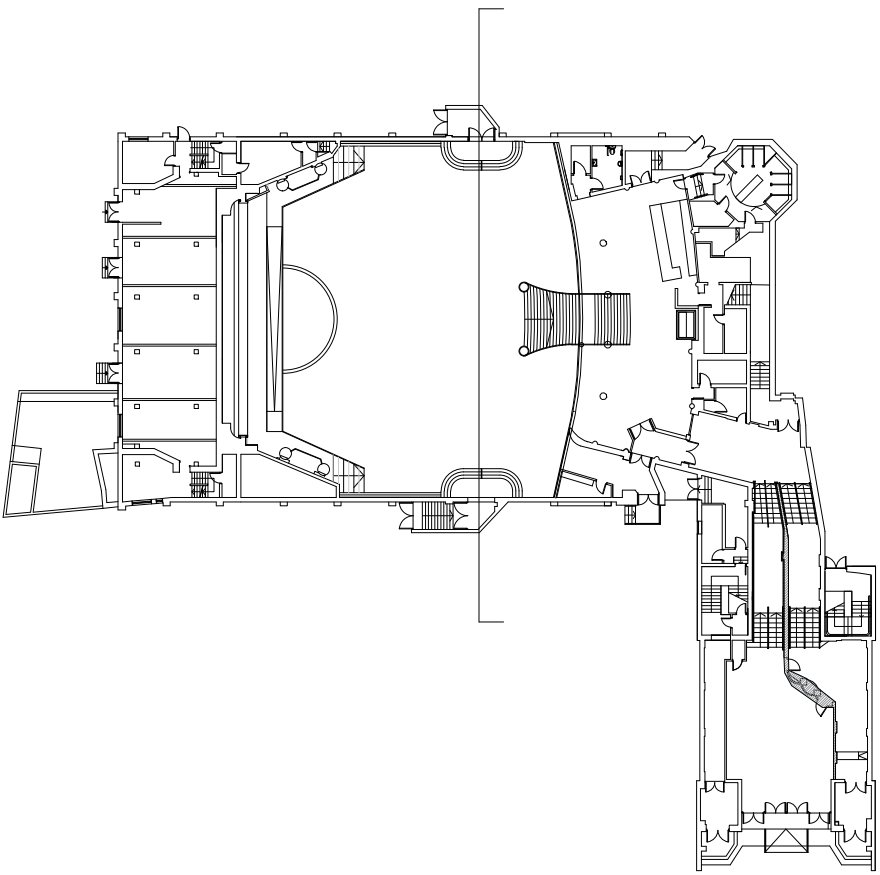



Nick Willson Architects

Second Home
68 Hanbury Street
London
E1 5JL
www.nickwillsonarchitects.com

Notes:

All dimensions to be confirmed by contractor on site.

Scale 1:200

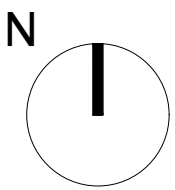 

| | | | | | | | | |
|-----|------|-------------|----|----|--|---|---------------------------|-----------------------|
| Rev | Date | Description | By | Ck | Project 233 High Street, Uxbridge, London, UB8 1LD | Project description New hotel and banqueting hall | Scale 1:100@A1 | Job No 0242 |
| | | | | | Title Existing Section GG | Stage Planning application | Drawing No A126 | Rev — |