
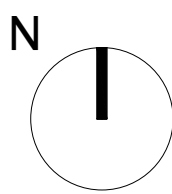


Nick Willson Architects

Second Home
68 Hanbury Street
London
E1 5JL
www.nickwillsonarchitects. com


Notes:
All dimensions to be confirmed by contractor on site.

Scale 1:200

 

| Rev | Date | Description | By | Ck |
|-----|------|-------------|----|----|
| | | | | |

| | | | |
|--|---|--------------------|----------------|
| Project 233 High Street, Uxbridge, London, UB8 1LD | Project description Lighting and signage | Scale 1:200@A1 | Job No 0242 |
| Title Proposed Lower Ground Floor Plan | Stage Listed building application | Drawing No A200 | Rev - |


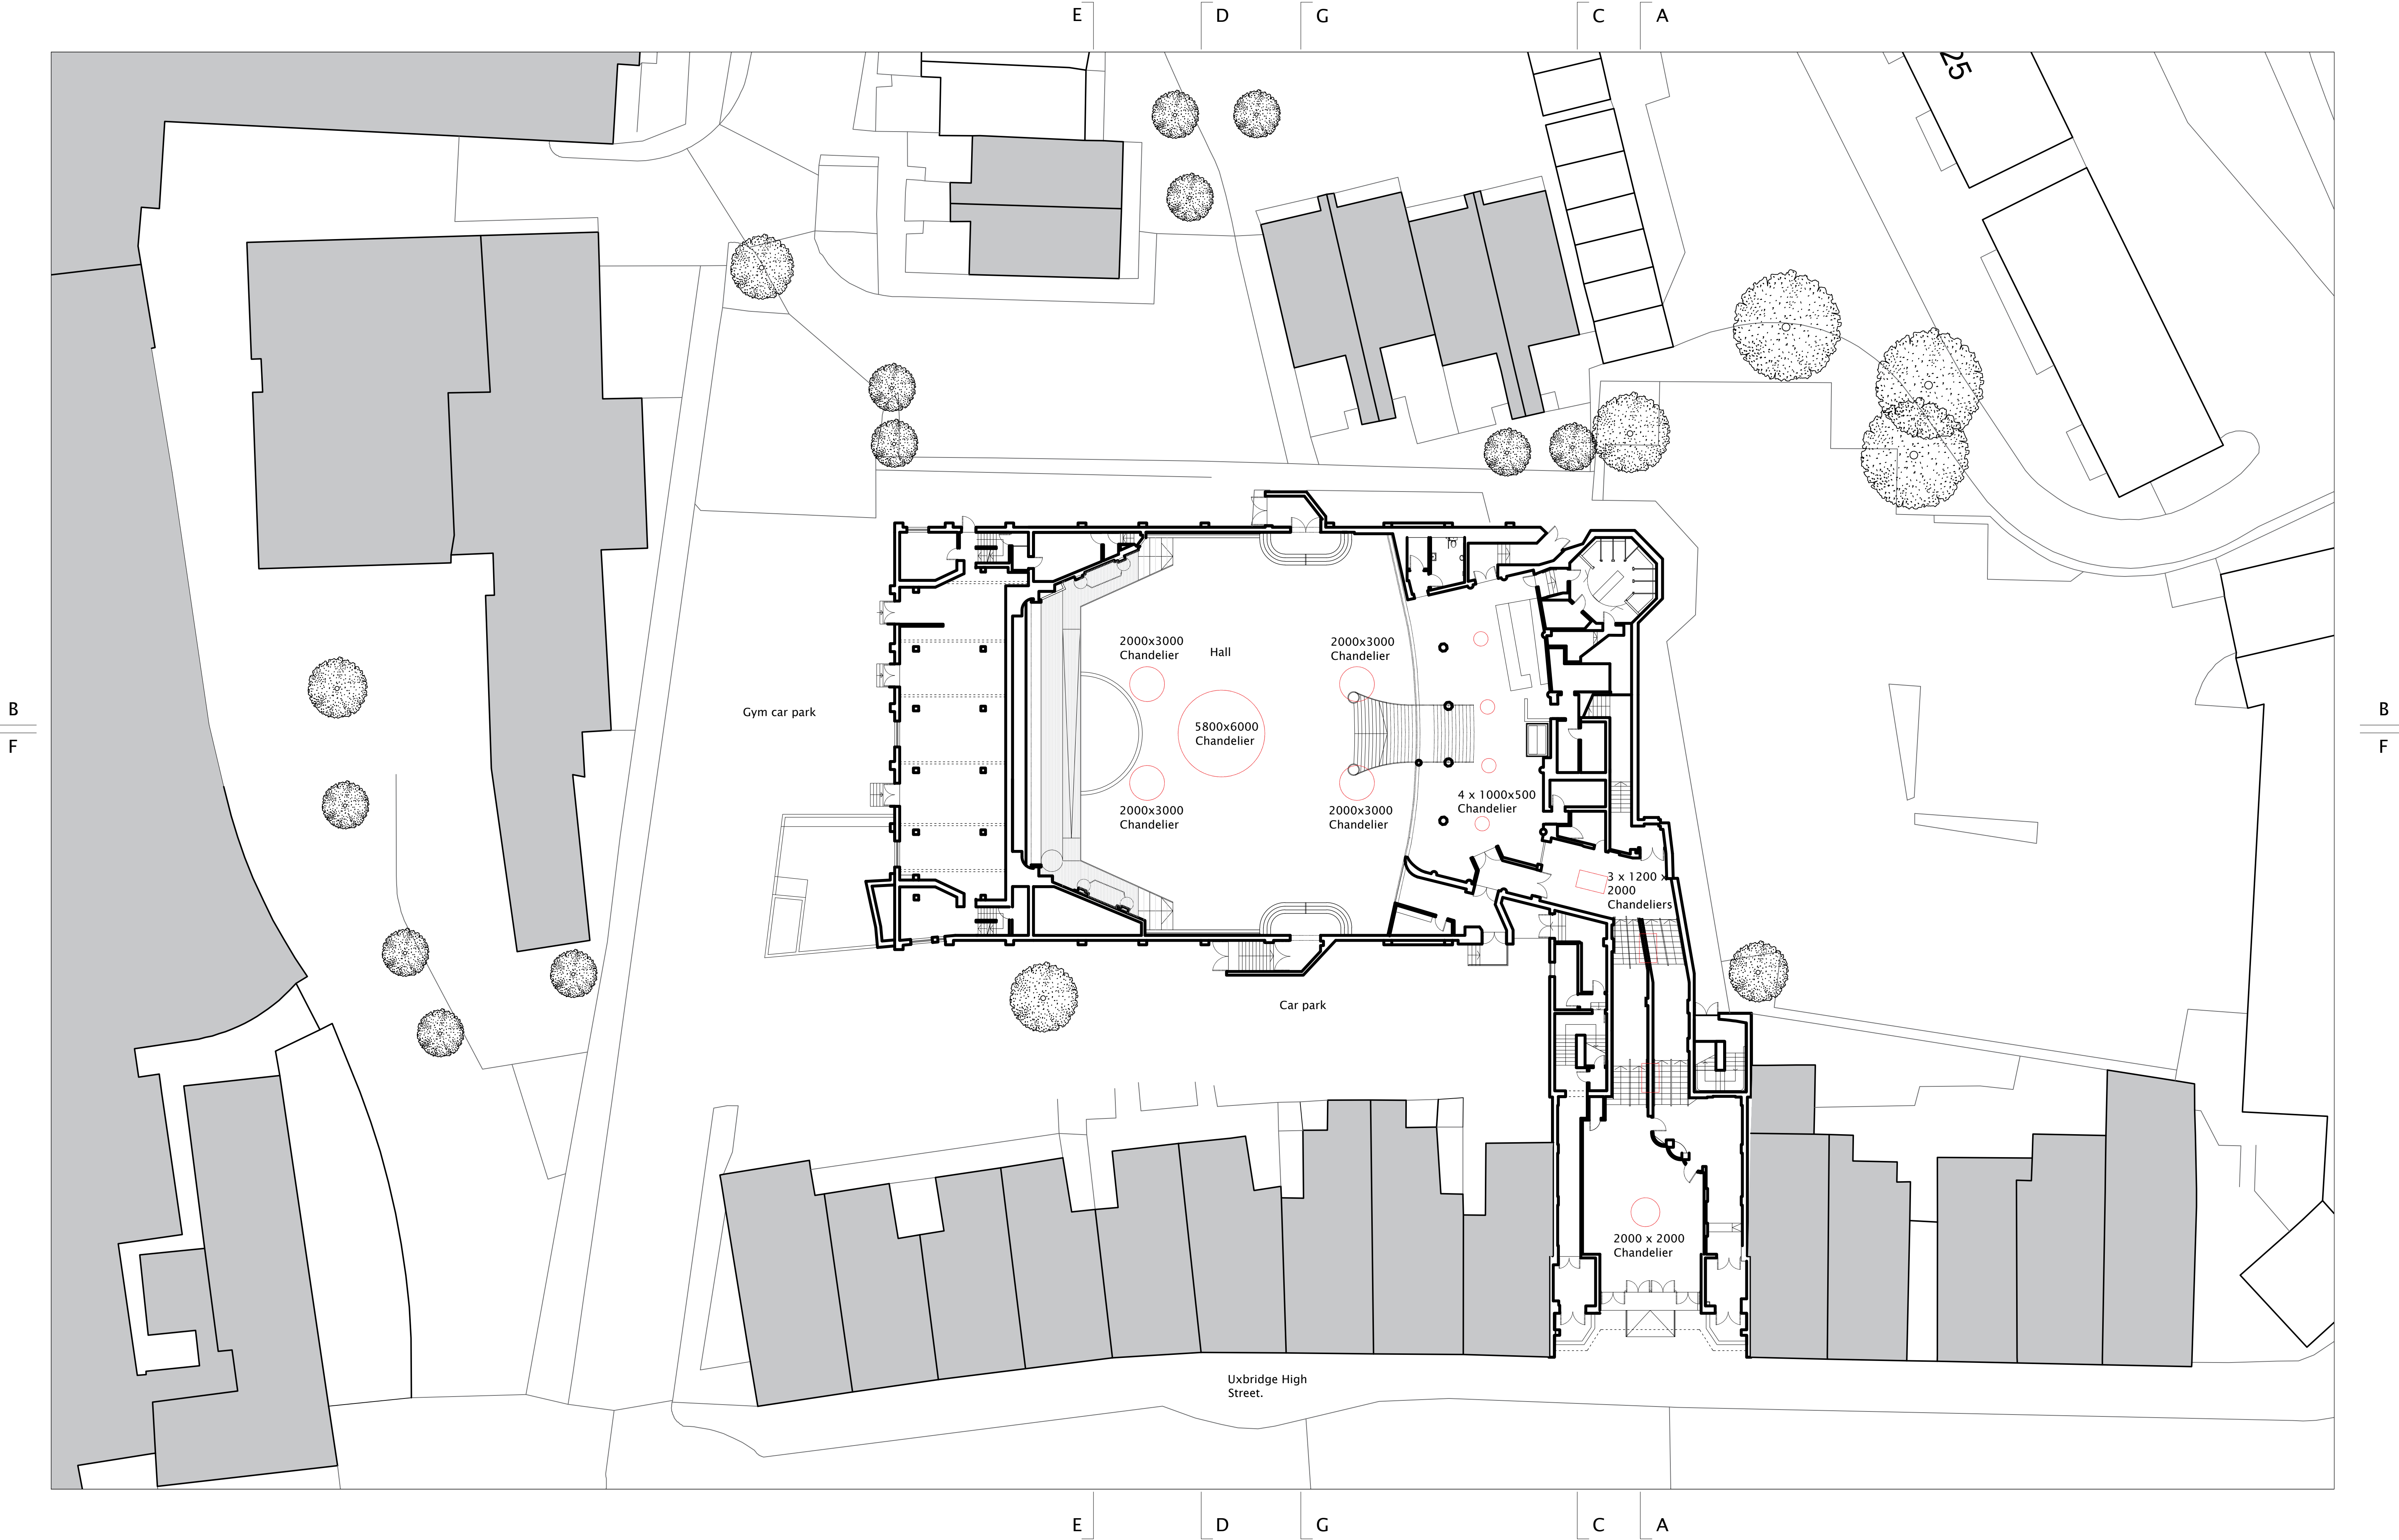


Nick Willson Architects

Second Home
68 Hanbury Street
London
E1 5JL
www.nickwillsonarchitects.com


Notes:
All dimensions to be confirmed by contractor on site.

Scale 1:200

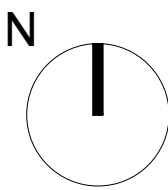 

| Rev | Date | Description | By | Ck |
|-----|------|-------------|----|----|
| | | | | |

| | | | |
|--|---|--------------------|----------------|
| Project 233 High Street, Uxbridge, London, UB8 1LD | Project description Signage and lighting | Scale 1:200@A1 | Job No 0242 |
| Title Proposed Ground Floor Plan | Stage Listed building application | Drawing No A201 | Rev - |


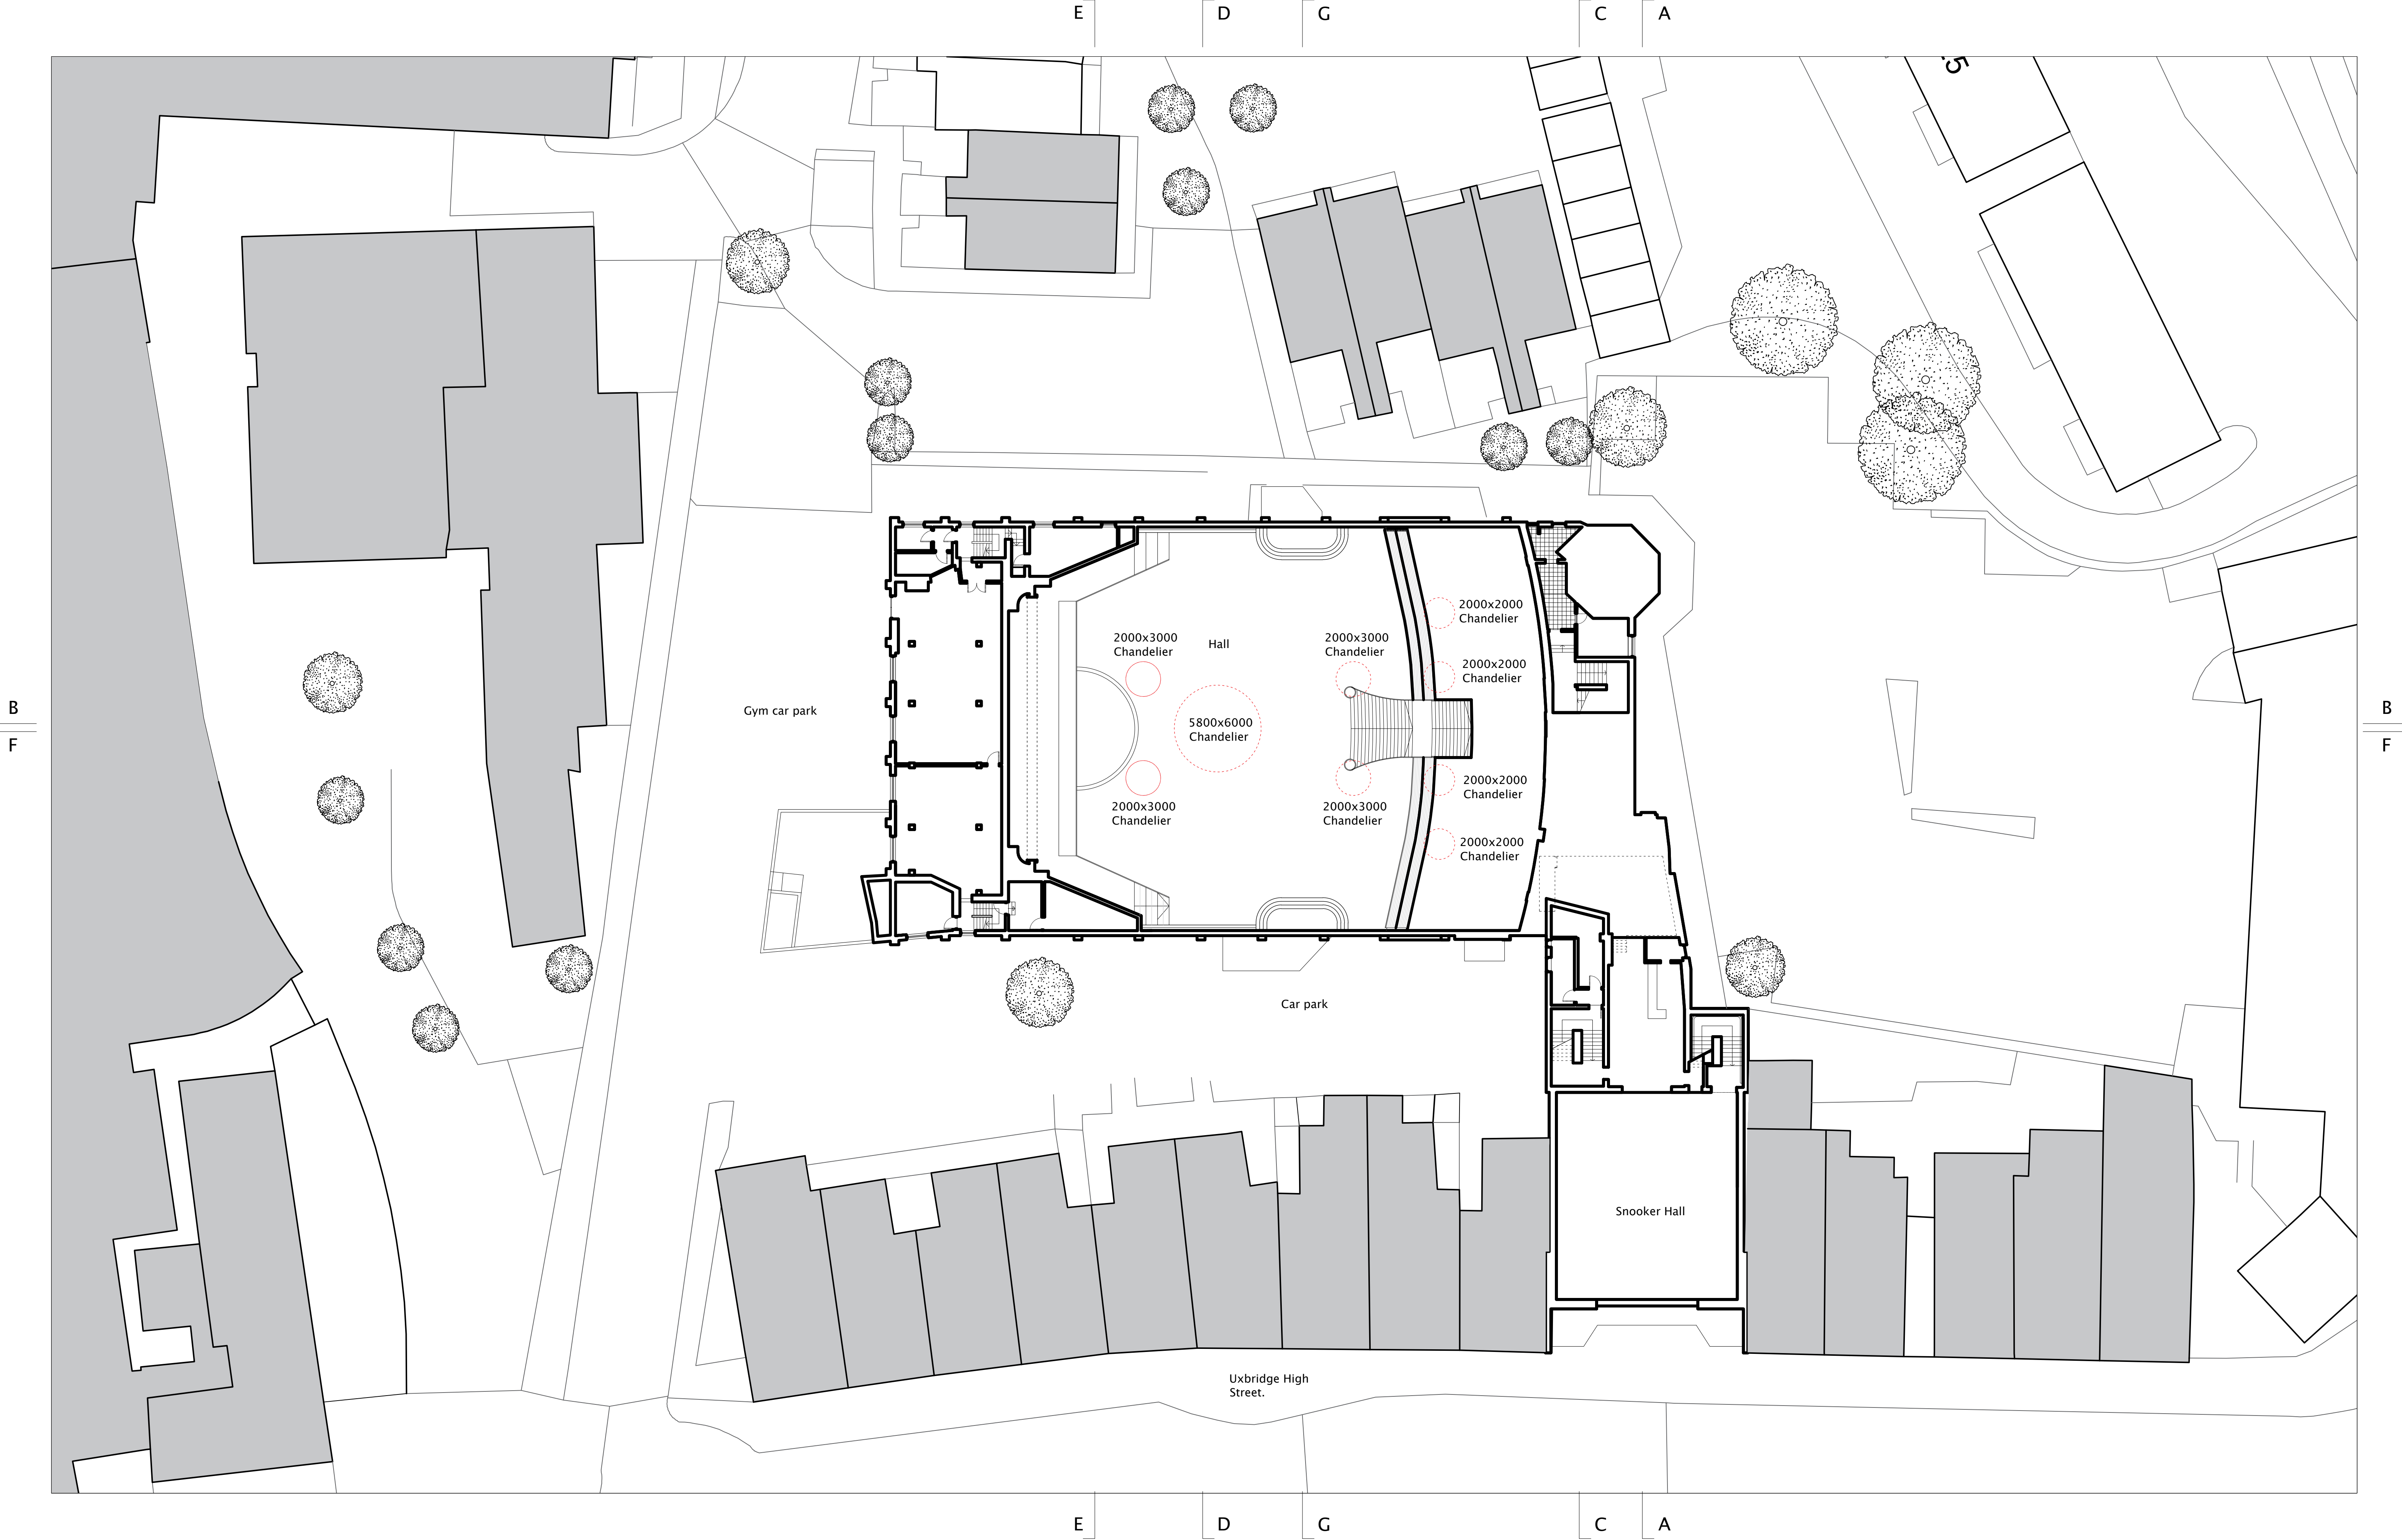


Nick Willson Architects

Second Home
68 Hanbury Street
London
E1 5JL
www.nickwillsonarchitects.com

Notes:
All dimensions to be confirmed by contractor on site.

Scale 1:200

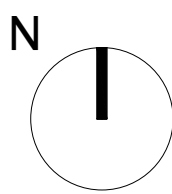 

| Rev | Date | Description | By | Ck |
|-----|------|-------------|----|----|
| | | | | |



| | | | |
|--|---|--------------------|----------------|
| Project 233 High Street, Uxbridge, London, UB8 1LD | Project description Lighting and signage | Scale 1:200@A1 | Job No 0242 |
| Title Proposed 1st Floor Plan | Stage Listed building application | Drawing No A202 | Rev - |

Nick Willson Architects

Second Home
68 Hanbury Street
London
E1 5JL
www.nickwillsonarchitects.com


Notes:
All dimensions to be confirmed by contractor on site.


Scale 1:200

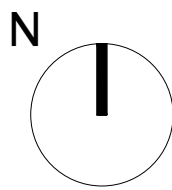 

| Rev | Date | Description | By | Ck |
|-----|------|-------------|----|----|
| | | | | |

| | | | |
|--|--|--------------------|----------------|
| Project 233 High Street, Uxbridge, London, UB8 1LD | Project description New signage and lighting | Scale 1:200@A1 | Job No 0242 |
| Title Proposed 2nd Floor Plan | Stage Listed building application | Drawing No A203 | Rev - |

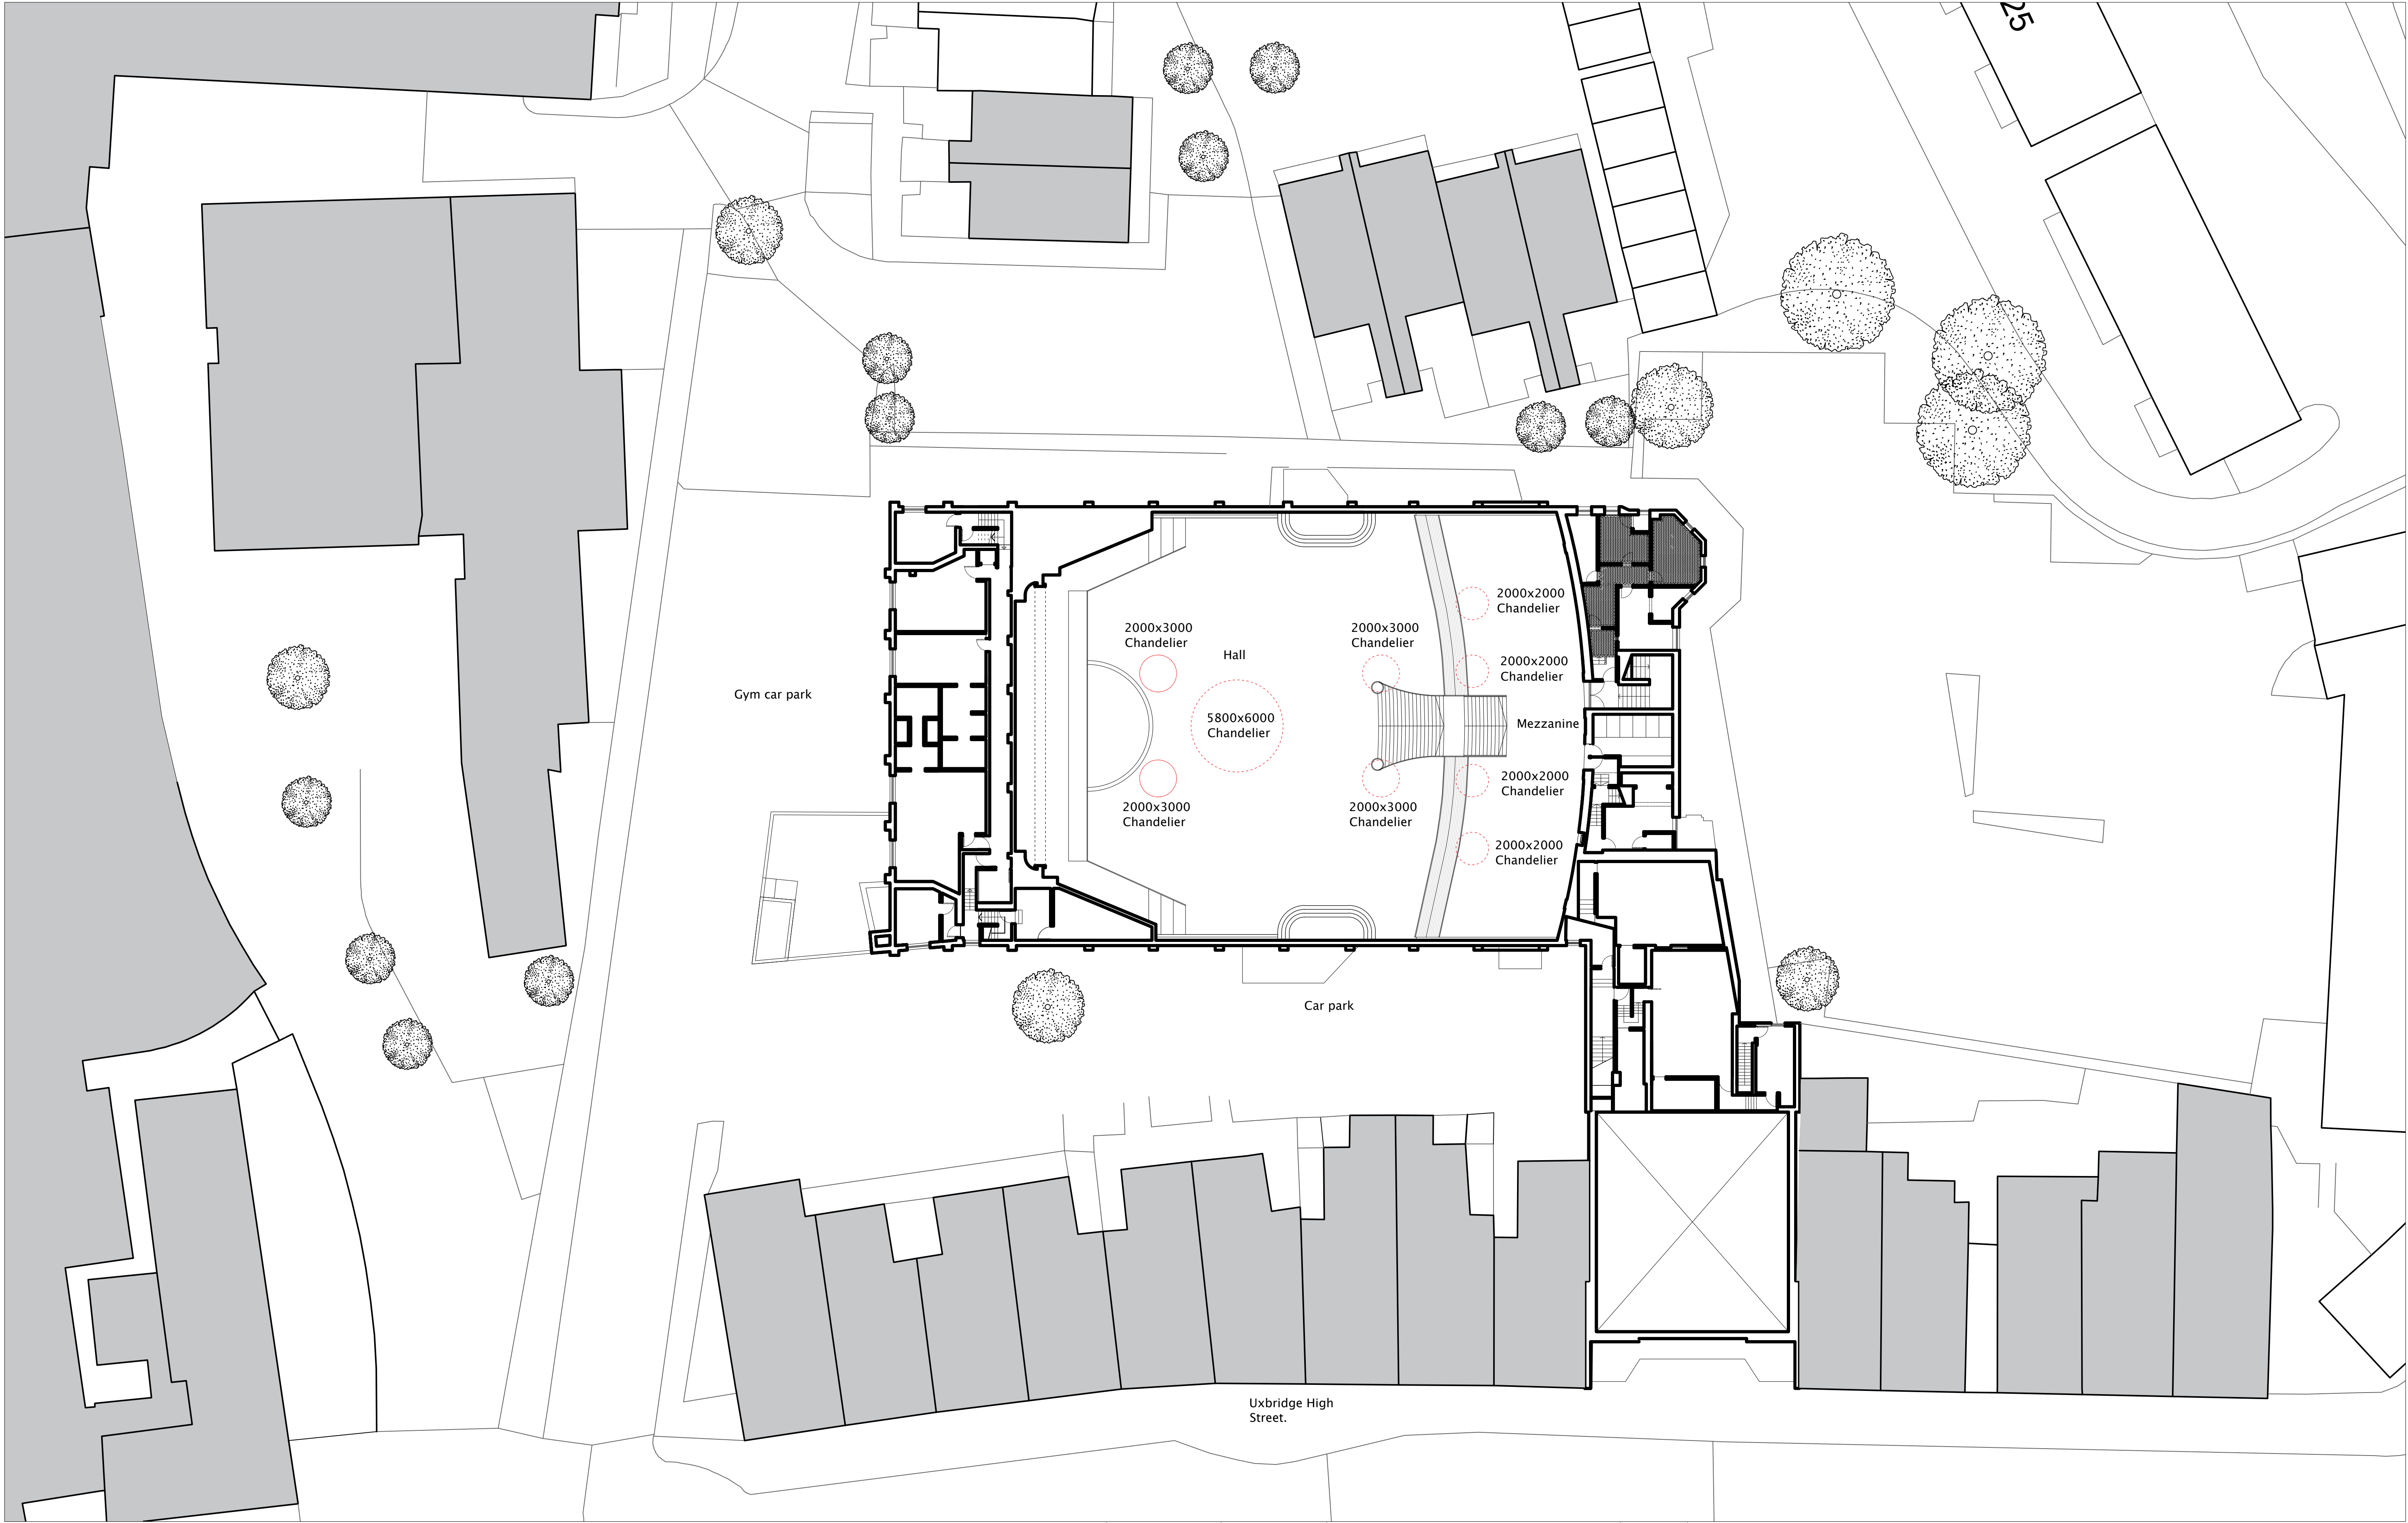


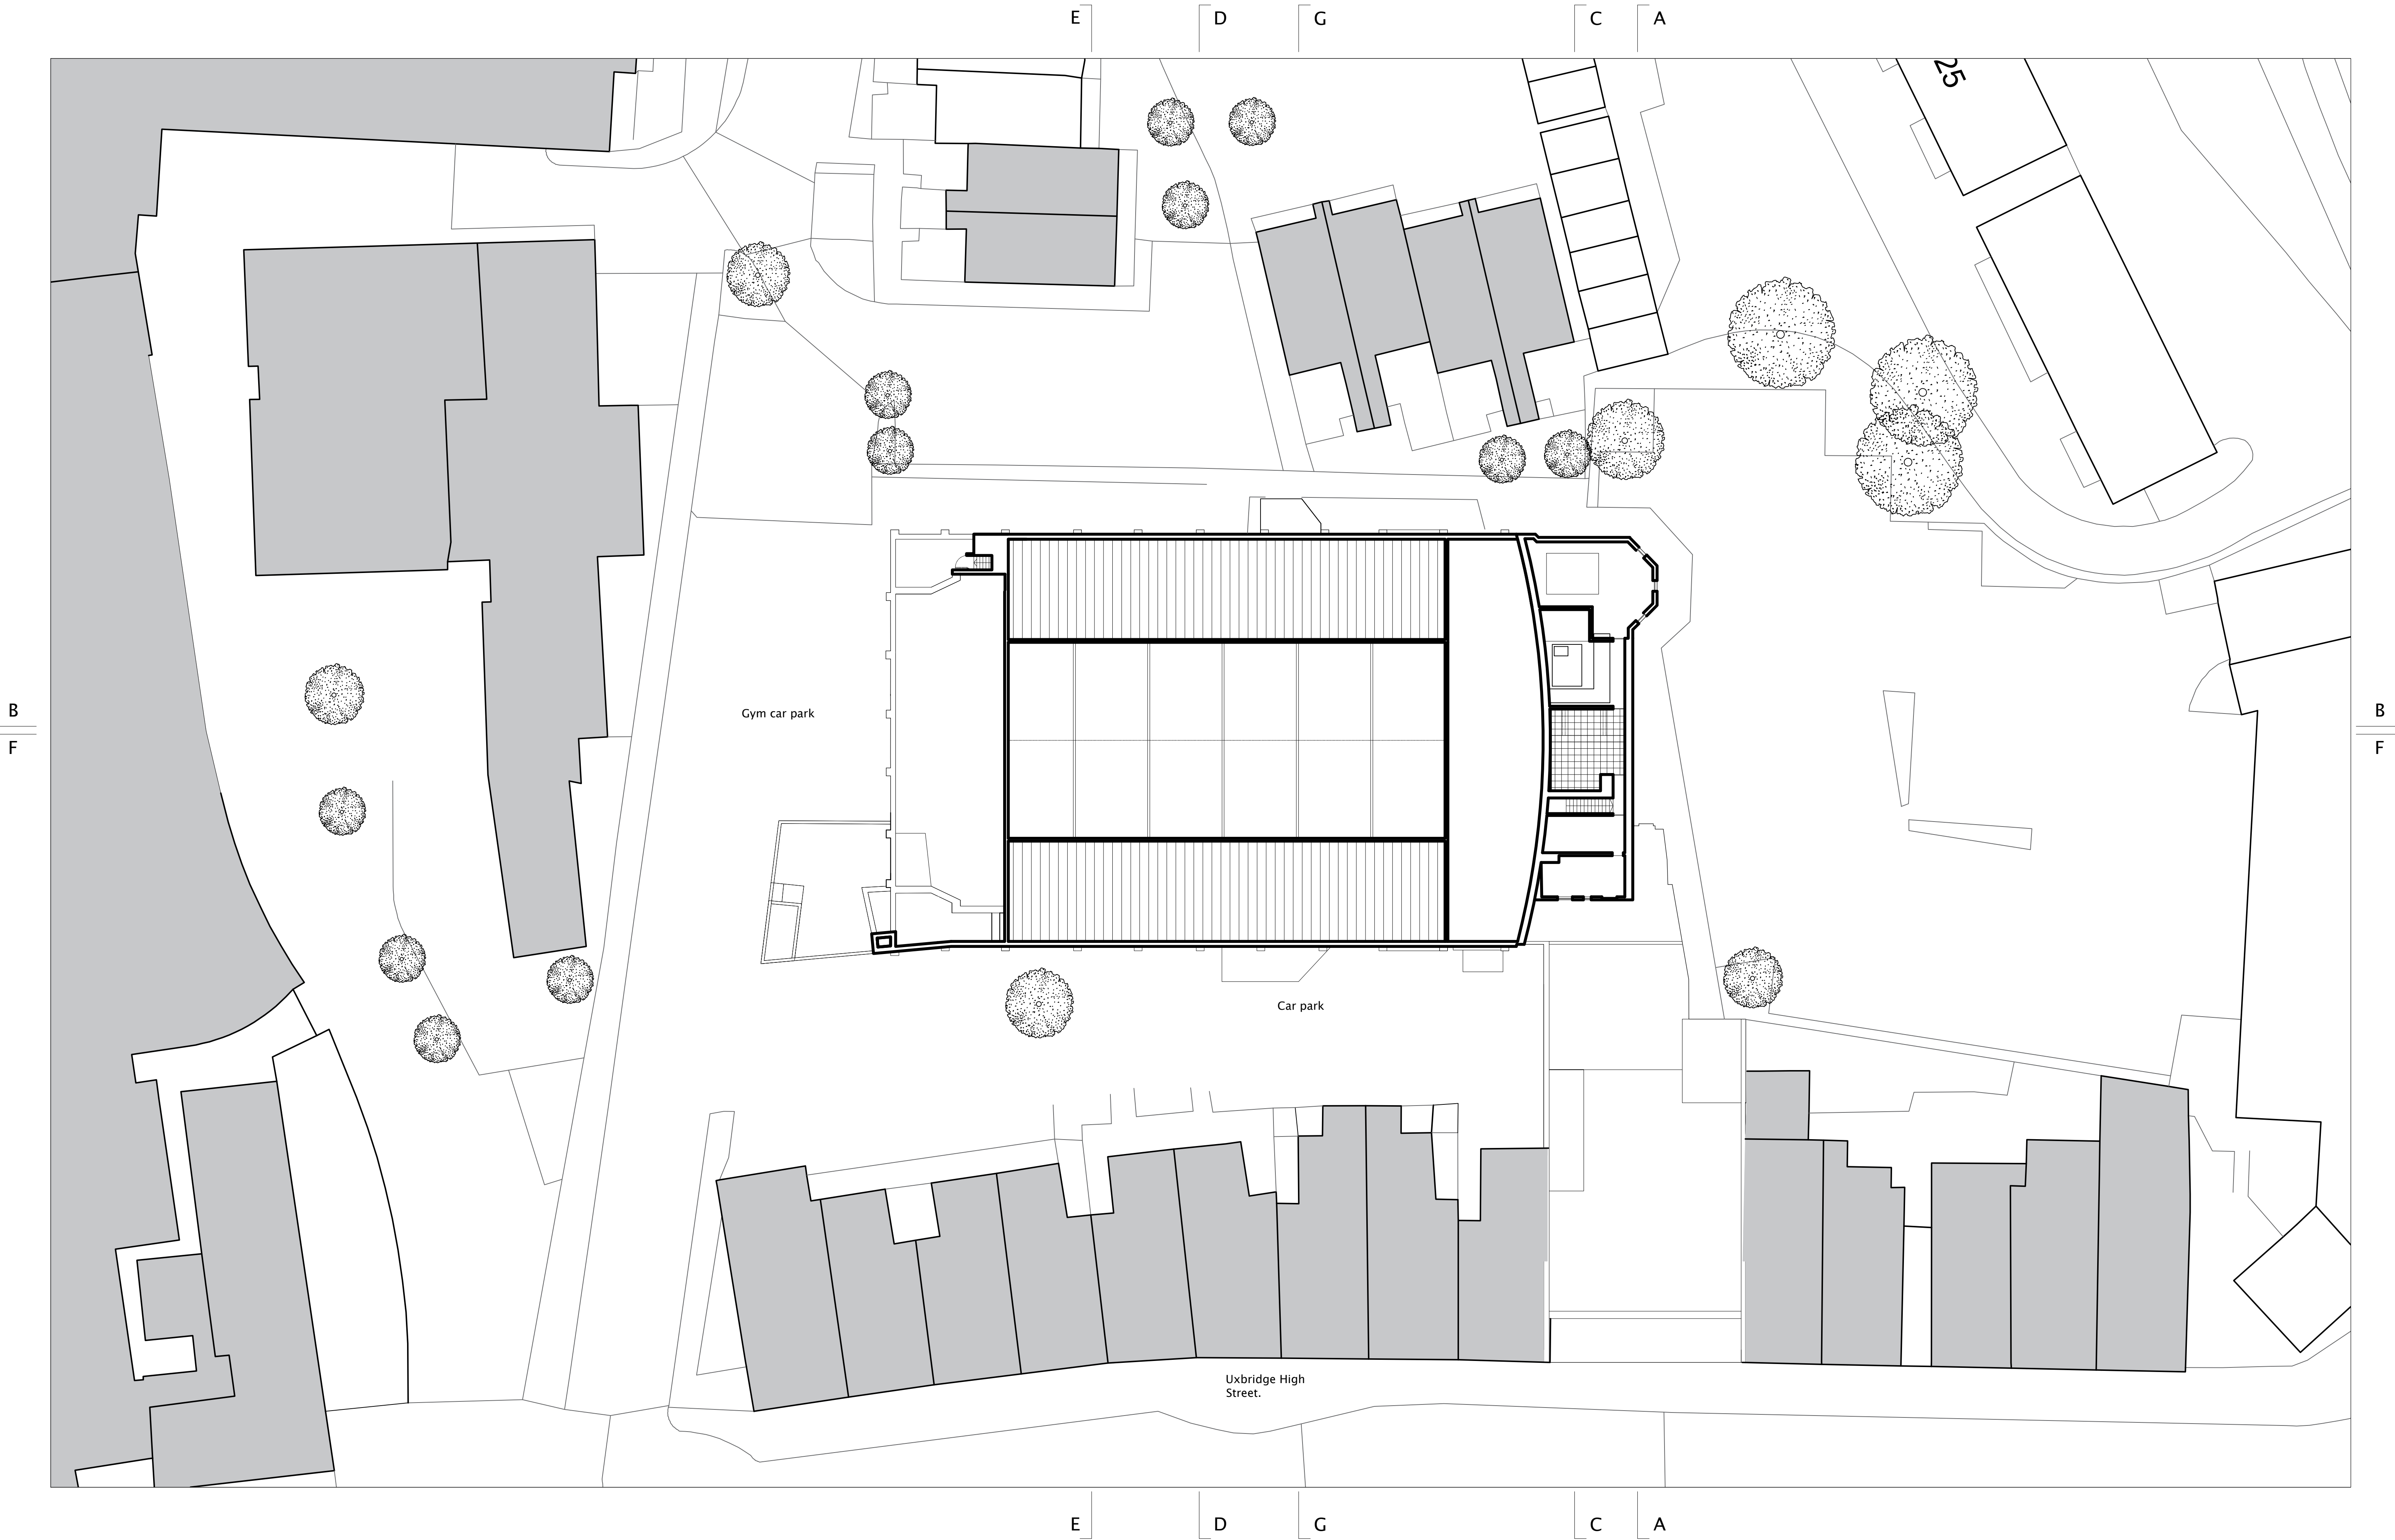


Nick Willson Architects

Second Home
68 Hanbury Street
London
E1 5JL
www.nickwillsonarchitects.com


Notes:
All dimensions to be confirmed by contractor on site.

Scale 1:200

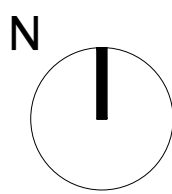 

| Rev | Date | Description | By | Ck |
|-----|------|-------------|----|----|
| | | | | |

| | | | |
|--|--|---------------------------|-----------------------|
| Project 233 High Street, Uxbridge, London, UB8 1LD | Project description New signage and lighting | Scale 1:200@A1 | Job No 0242 |
| Title Proposed Third floor Plan | Stage Listed building application | Drawing No A204 | Rev — |


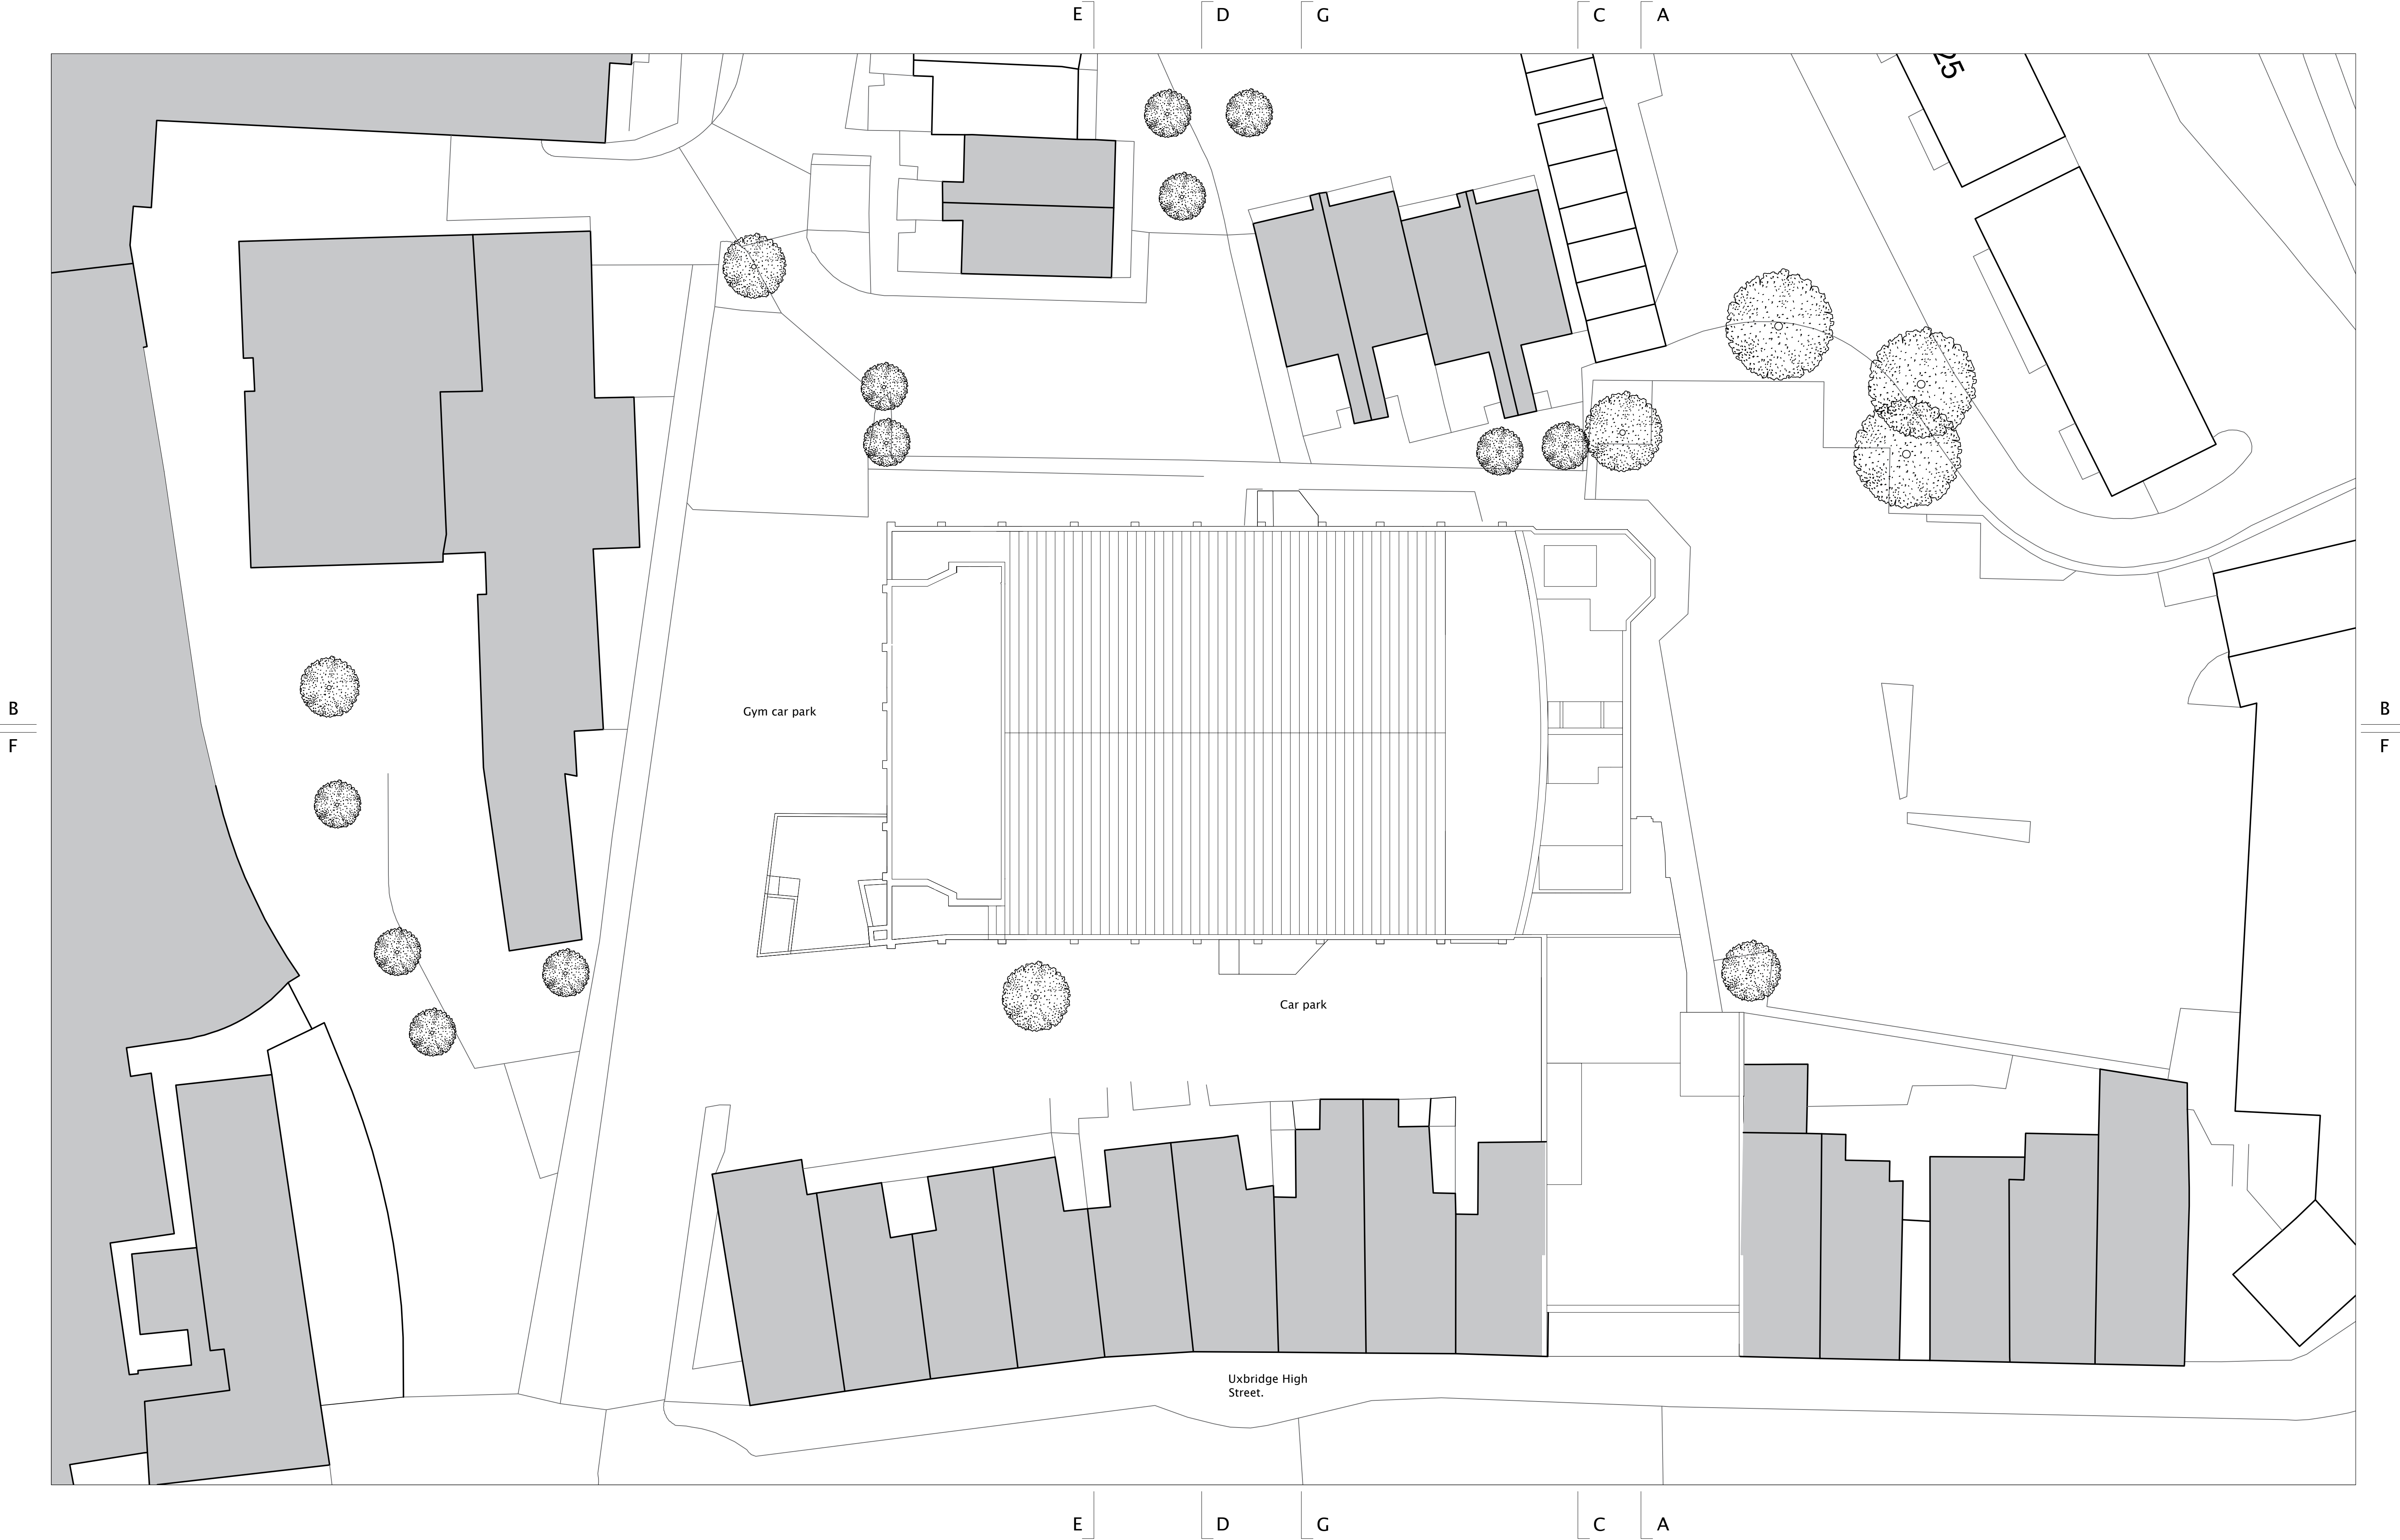


Nick Willson Architects

Second Home
68 Hanbury Street
London
E1 5JL
www.nickwillsonarchitects.com

Notes:
All dimensions to be confirmed by contractor on site.

Scale 1:200

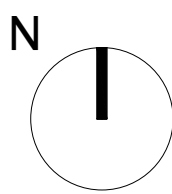 

| Rev | Date | Description | By | Ck |
|-----|------|-------------|----|----|
| | | | | |

| | | | |
|--|--|--------------------|----------------|
| Project 233 High Street, Uxbridge, London, UB8 1LD | Project description New signage and lighting | Scale 1:200@A1 | Job No 0242 |
| Title Proposed Roof plan | Stage Listed building application | Drawing No A205 | Rev - |



Street elevation 1:100 at A1



Street elevation 1:200 at A1

Nick Willson Architects

Second Home
68 Hanbury Street
London
E1 5JL
www.nickwillsonarchitects.com

Notes:


All dimensions to be confirmed by contractor on site.

Scale 1:100

0 2 4 10 20m


Scale 1:200

0 4 8 20 40m

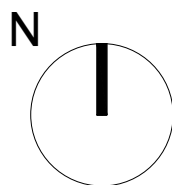


| Rev | Date | Description | By | Ck |
|-----|------|-------------|----|----|
| | | | | |

| | | | | |
|--|--|--------------------------------------|---------------------------|-----------------------|
| Project 233 High Street, Uxbridge, London, UB8 1LD | Project description New signage and lighting | | Scale 1:100/200@A1 | Job No 0242 |
| | Title Proposed street elevations | Stage Listed building application | Drawing No A210 | Rev — |

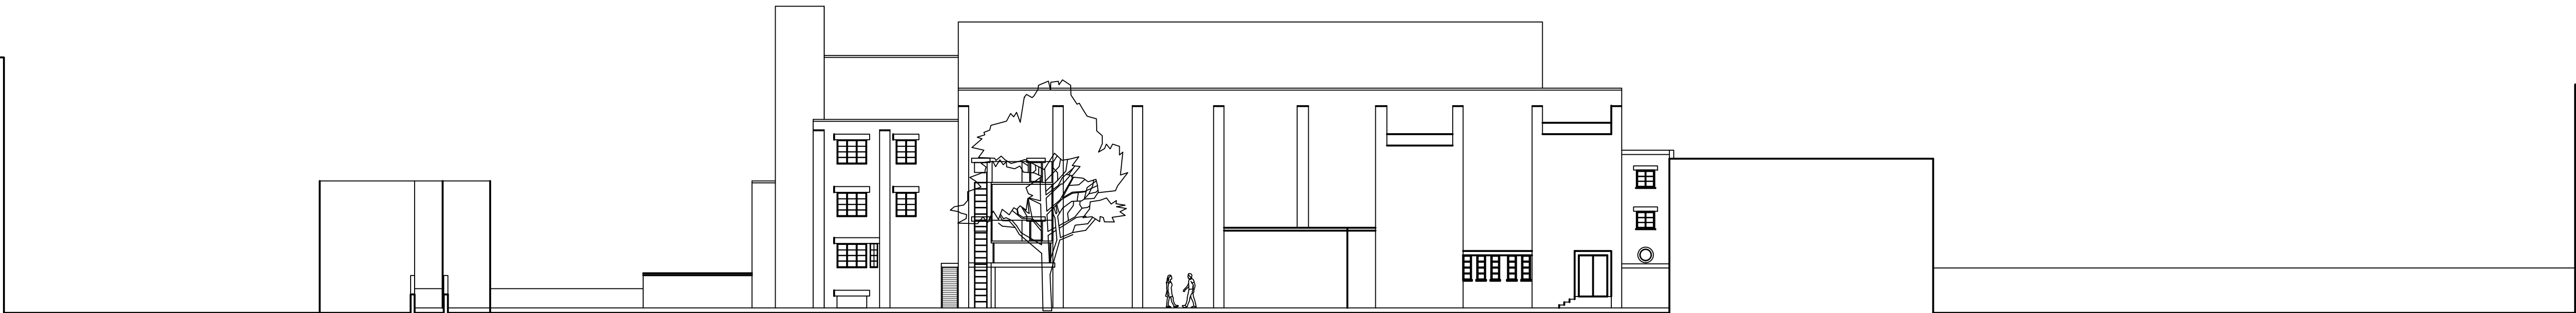

South elevation 1:200 at A1

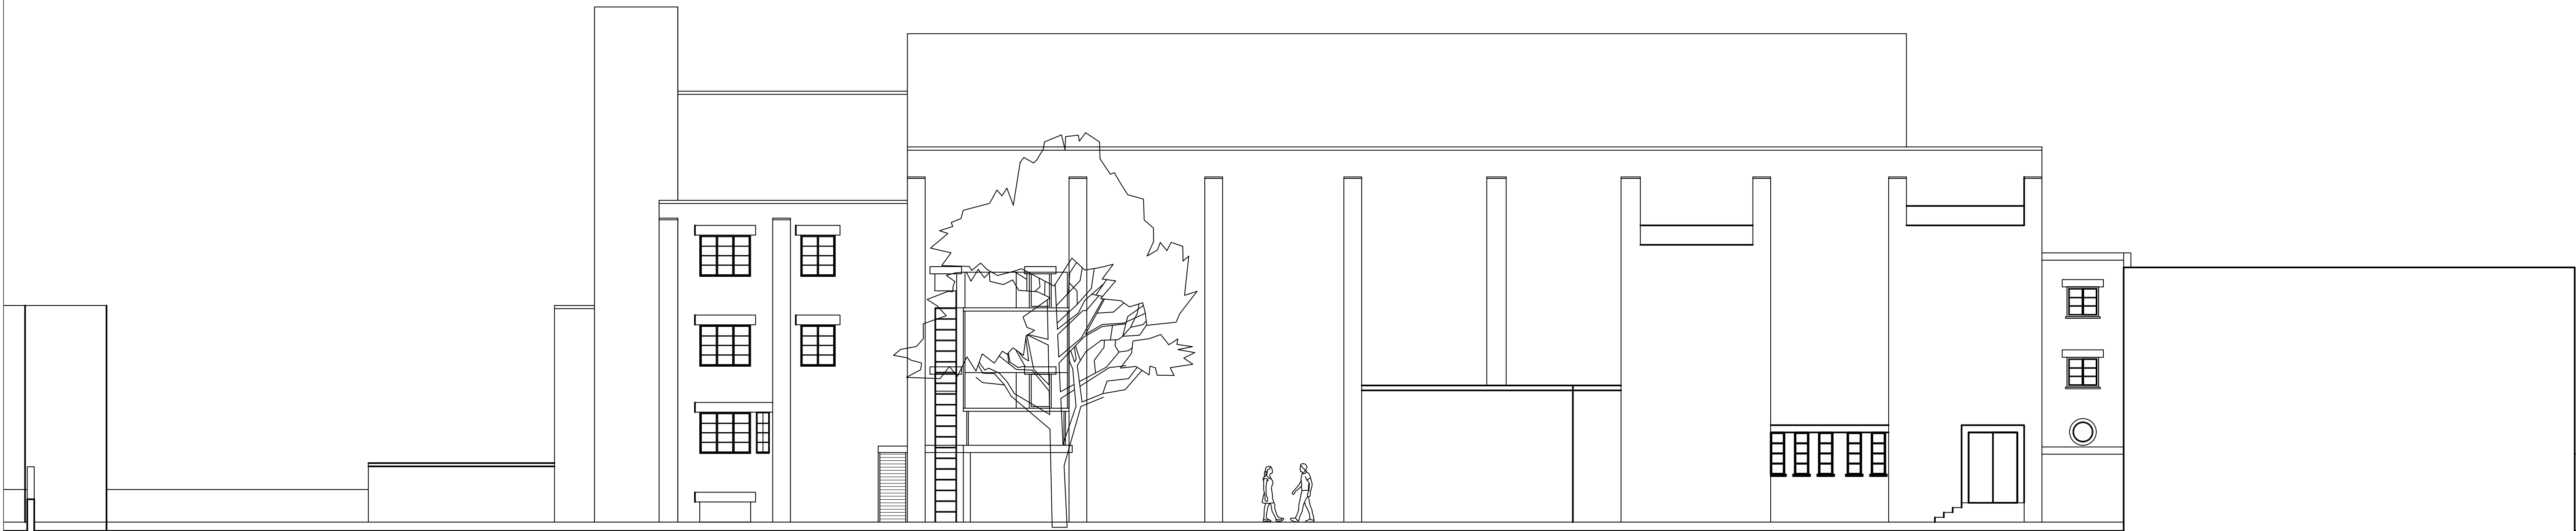


South elevation 1:100 at A1


Nick Willson Architects

Second Home
68 Hanbury Street
London
E1 5JL
www.nickwillsonarchitects.com

Notes:
All dimensions to be confirmed by contractor on site.

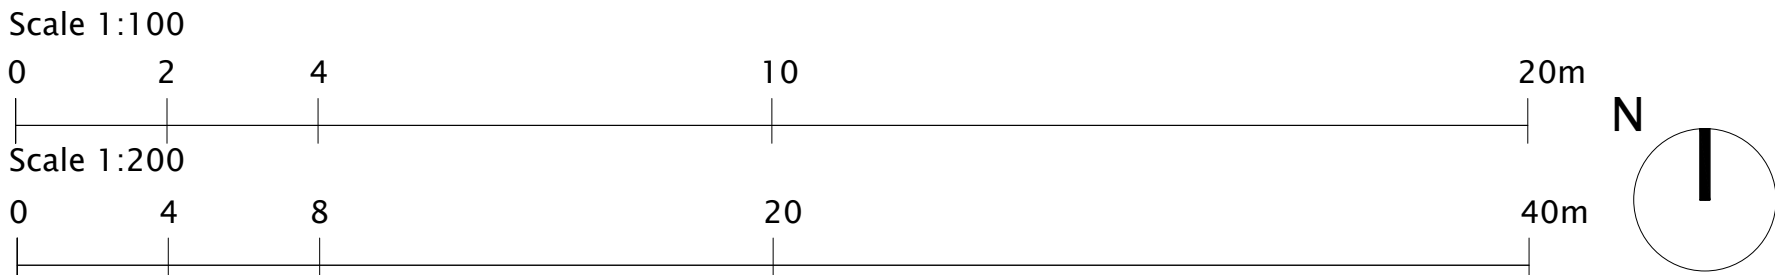

| | | | | | | | | |
|-----|------|-------------|----|----|--|--|-----------------------|----------------|
| Rev | Date | Description | By | Ck | Project 233 High Street, Uxbridge, London, UB8 1LD | Project description New signage and lighting | Scale 1:100/200@A1 | Job No 0242 |
| | | | | | Title Proposed south elevations | Stage Listed building application | Drawing No A211 | Rev - |

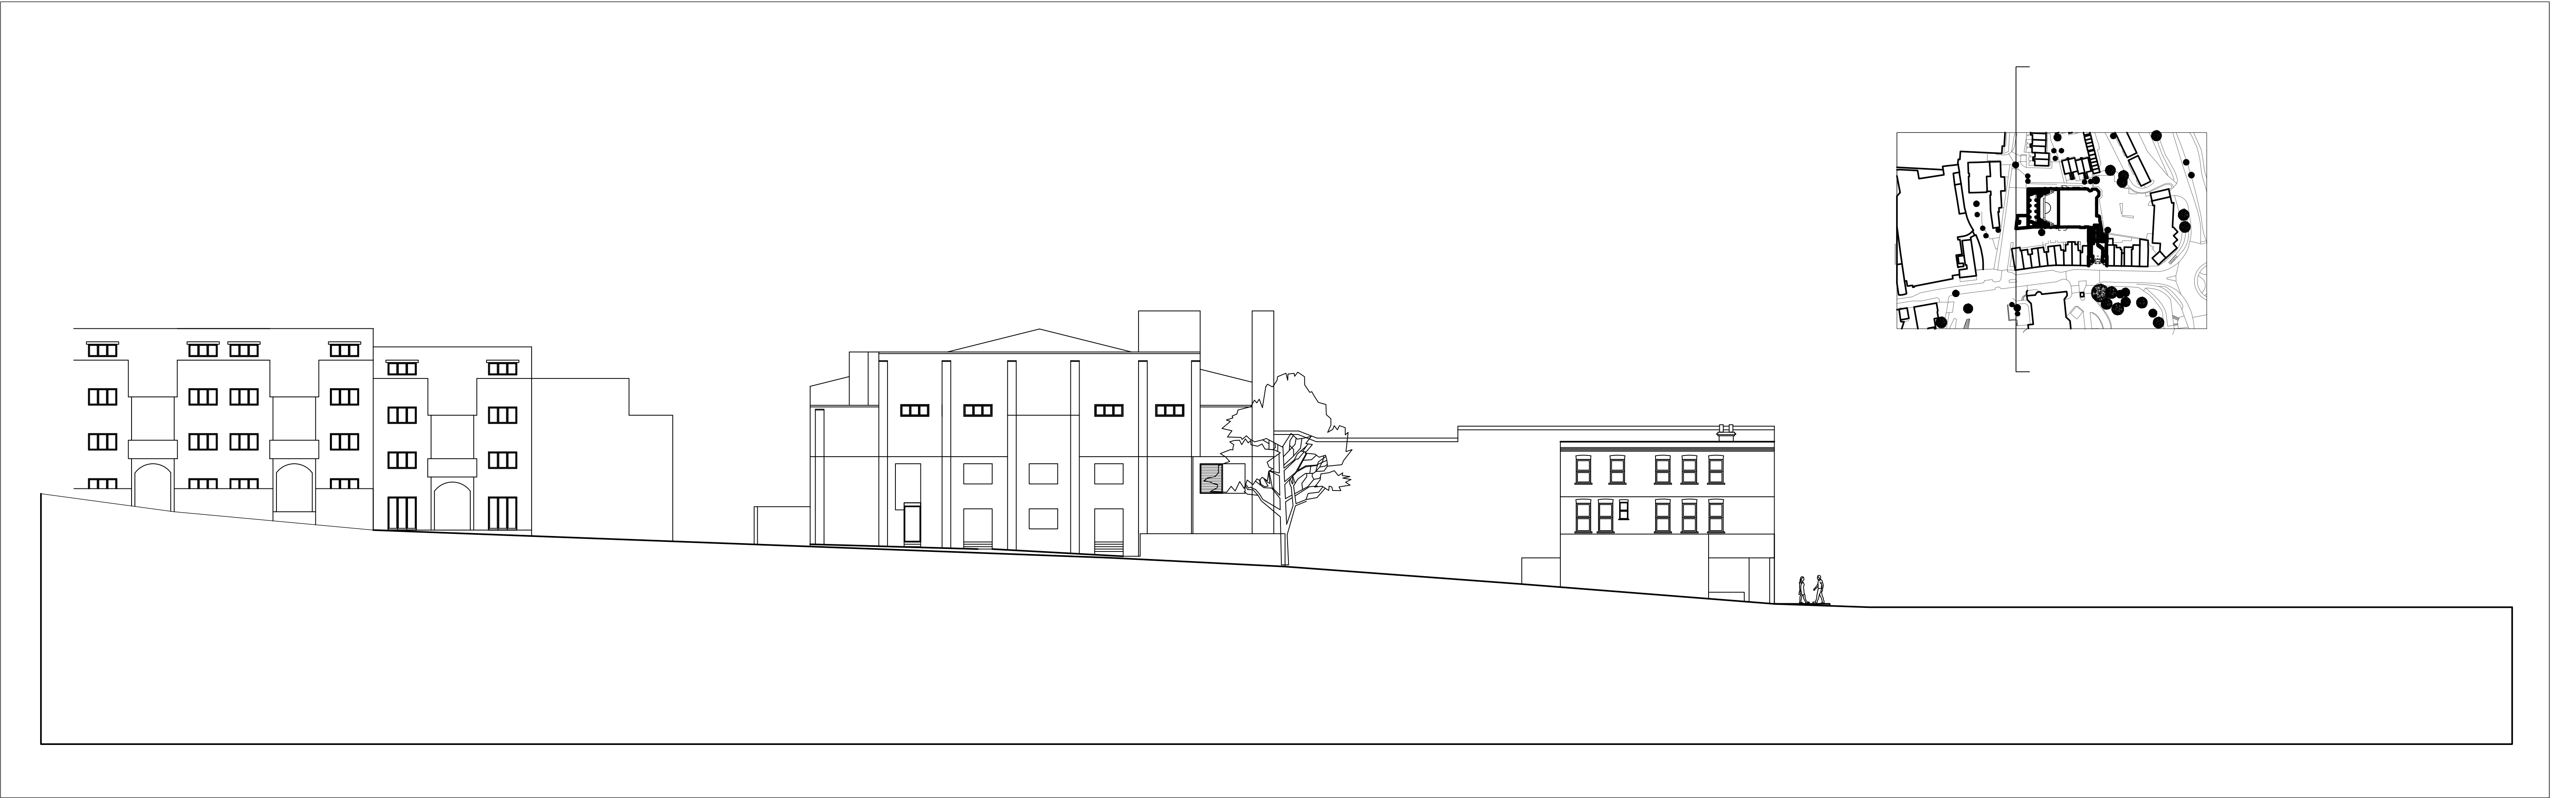

West elevation 1:200 at A1




West elevation 1:100 at A1


Nick Willson Architects

Second Home
68 Hanbury Street
London
E1 5JL
www.nickwillsonarchitects.com

Notes:
All dimensions to be confirmed by contractor on site.

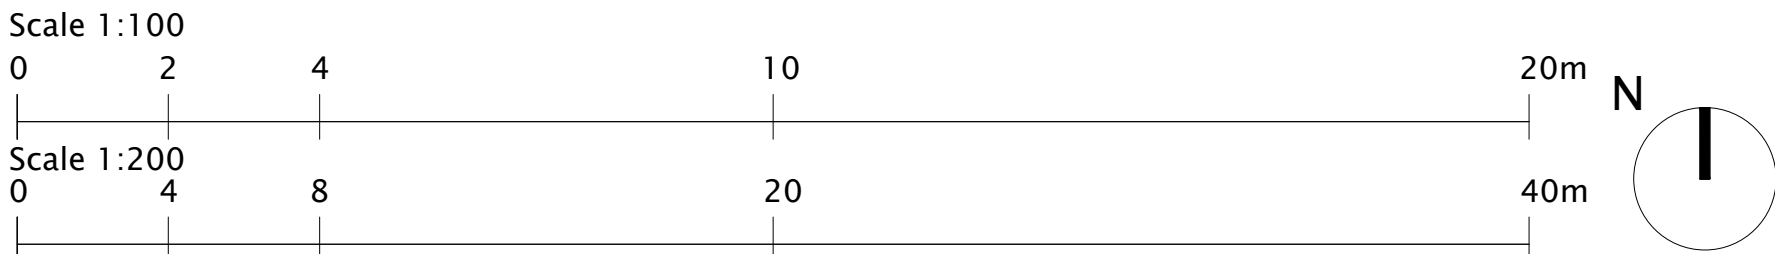

| | | | | | | | | |
|-----|------|-------------|----|----|---|---|-----------------------------------|----------------------------|
| Rev | Date | Description | By | Ck | <div>Project 233 High Street, Uxbridge, London, UB8 1LD</div> | <div>Project description New signage and lighting</div> | <div>Scale 1:100/200@A1</div> | <div>Job No 0242</div> |
| | | | | | <div>Title Proposed west elevations</div> | <div>Stage Listed building application</div> | <div>Drawing No A212</div> | <div>Rev -</div> |


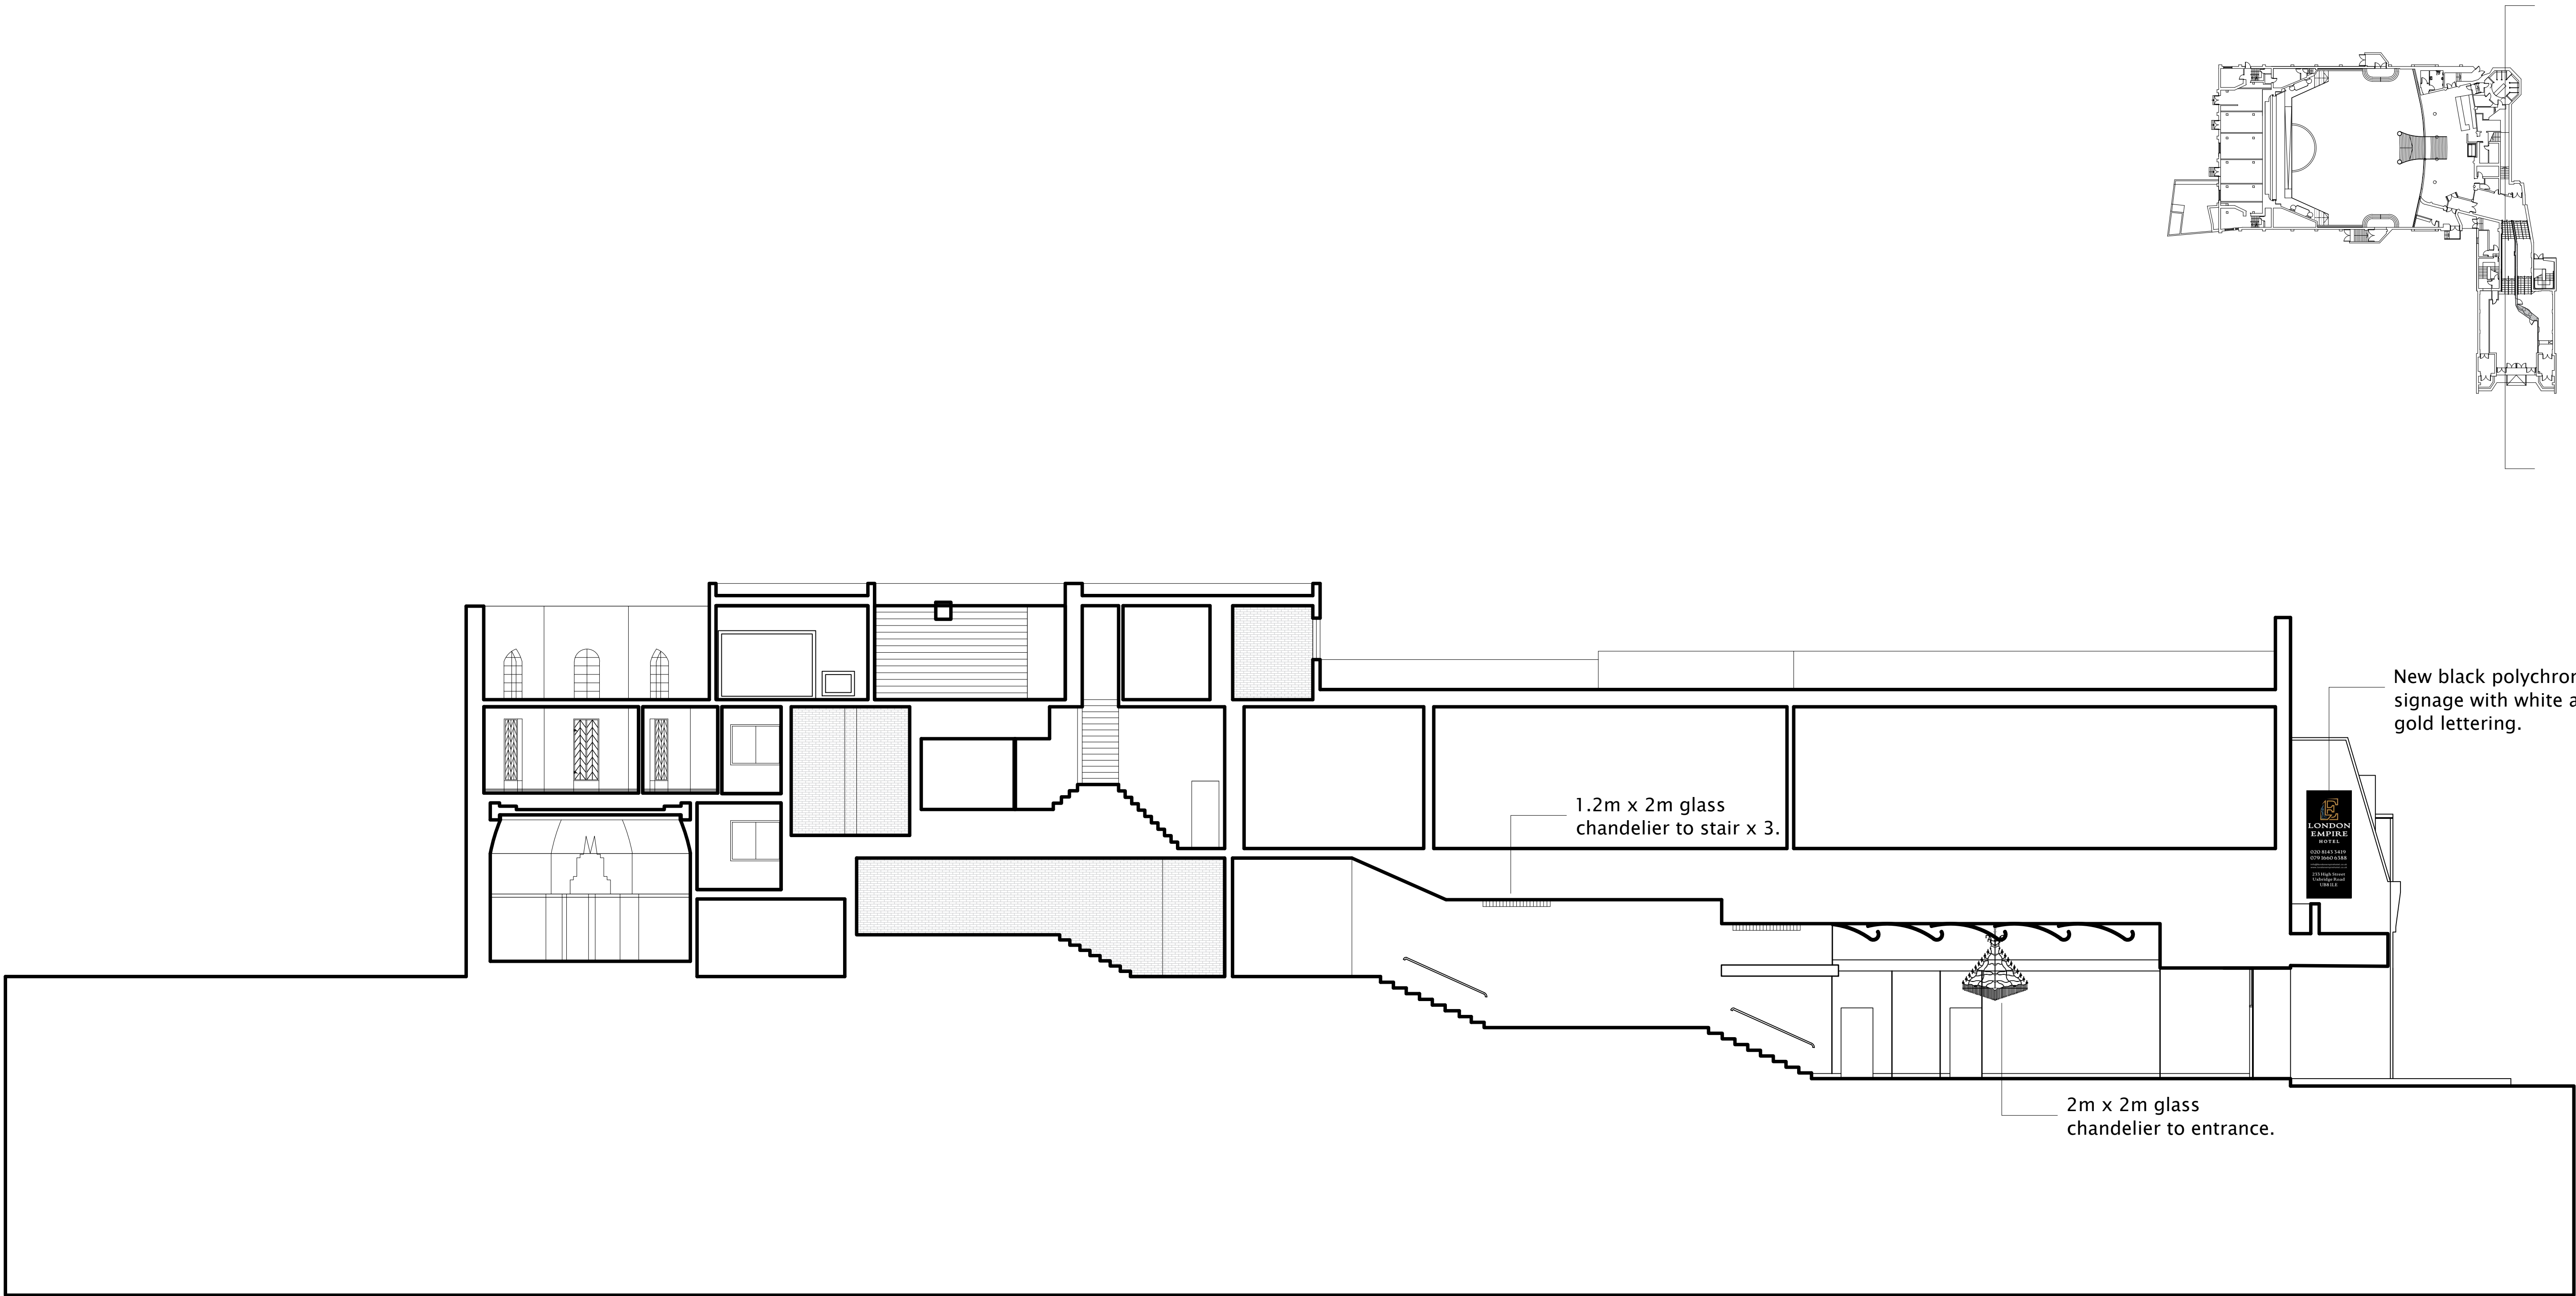


Nick Willson Architects

Second Home
68 Hanbury Street
London
E1 5JL
www.nickwillsonarchitects.com



Notes:
All dimensions to be confirmed by contractor on site.

Scale 1:200

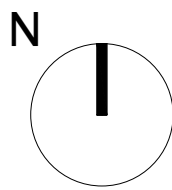 

| Rev | Date | Description | By | Ck |
|-----|------|-------------|----|----|
| | | | | |

| | | | |
|--|--|--------------------|----------------|
| Project 233 High Street, Uxbridge, London, UB8 1LD | Project description New signage and lighting | Scale 1:100@A1 | Job No 0242 |
| Title Proposed Section AA | Stage Listed building application | Drawing No A220 | Rev — |

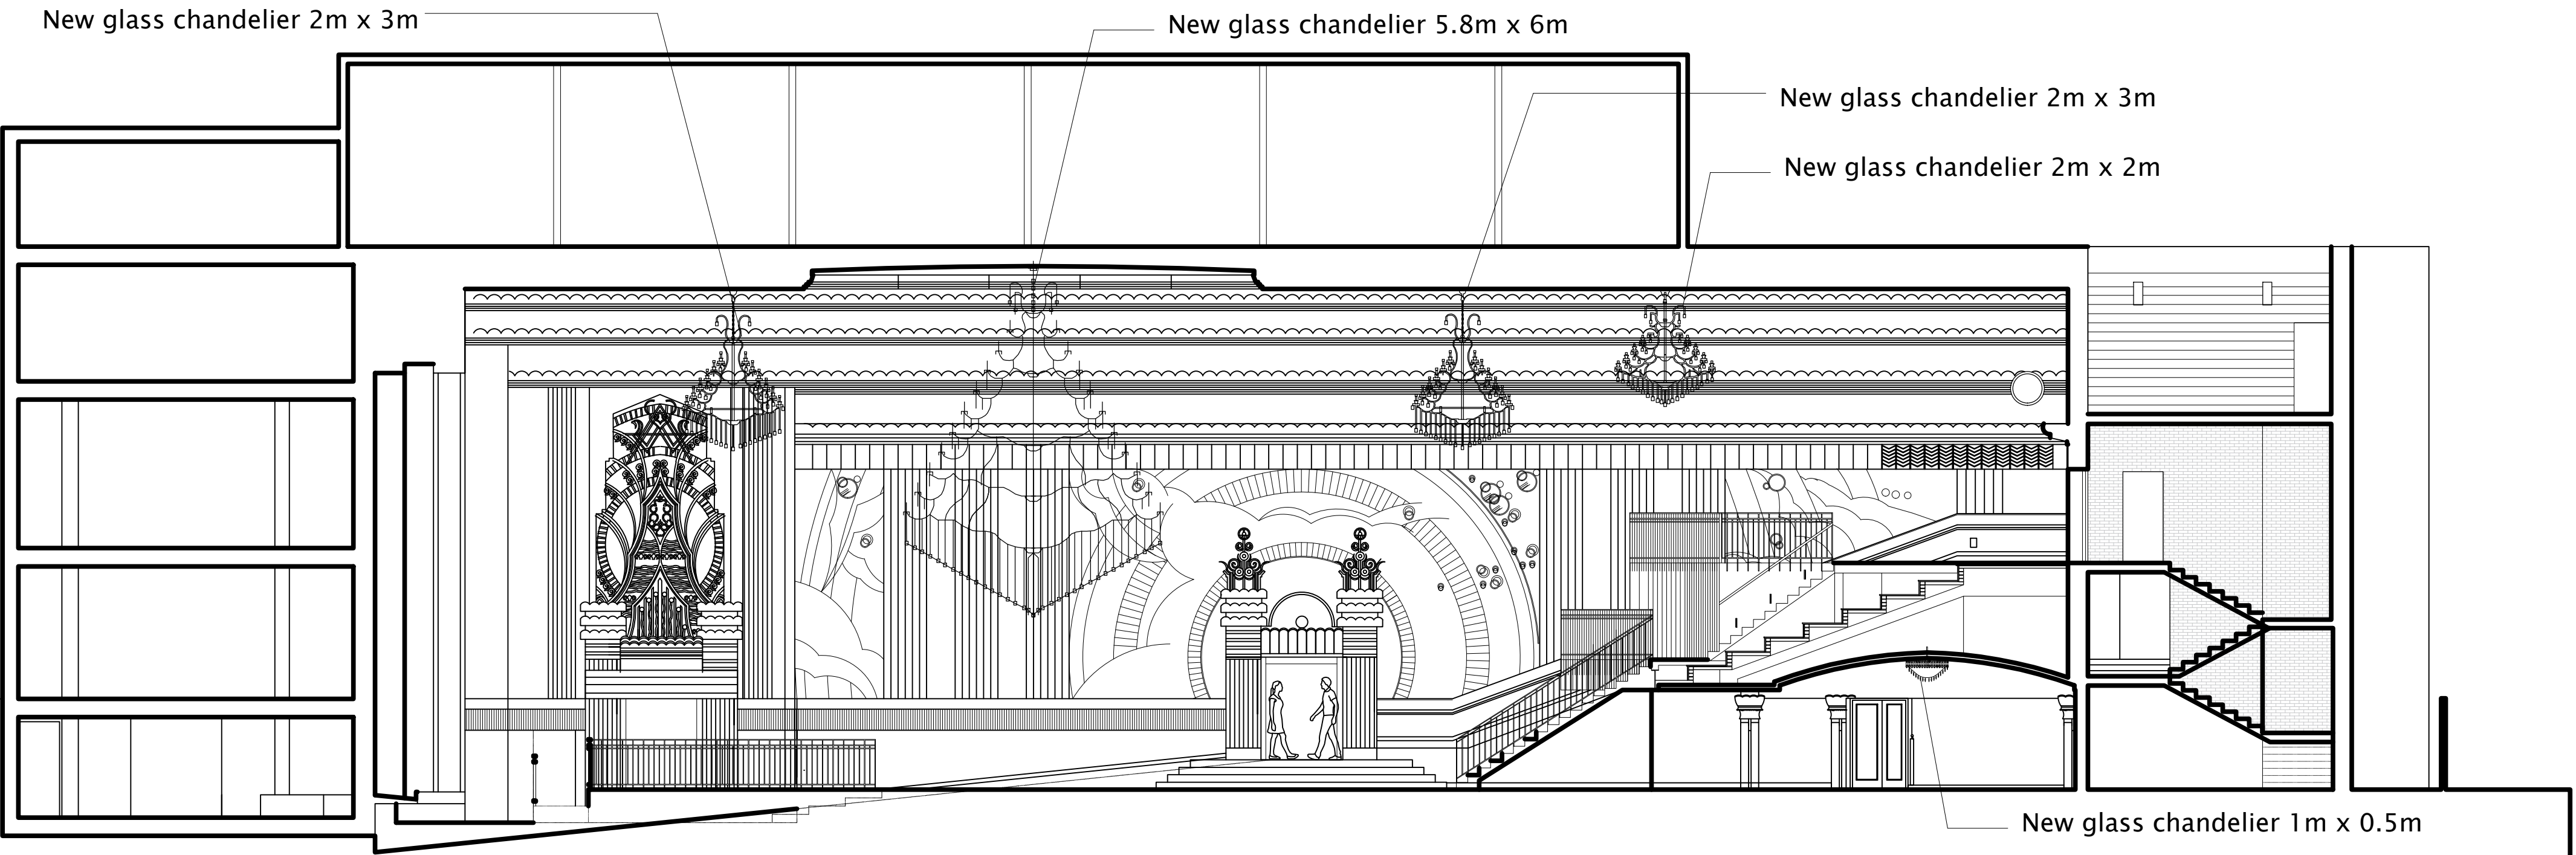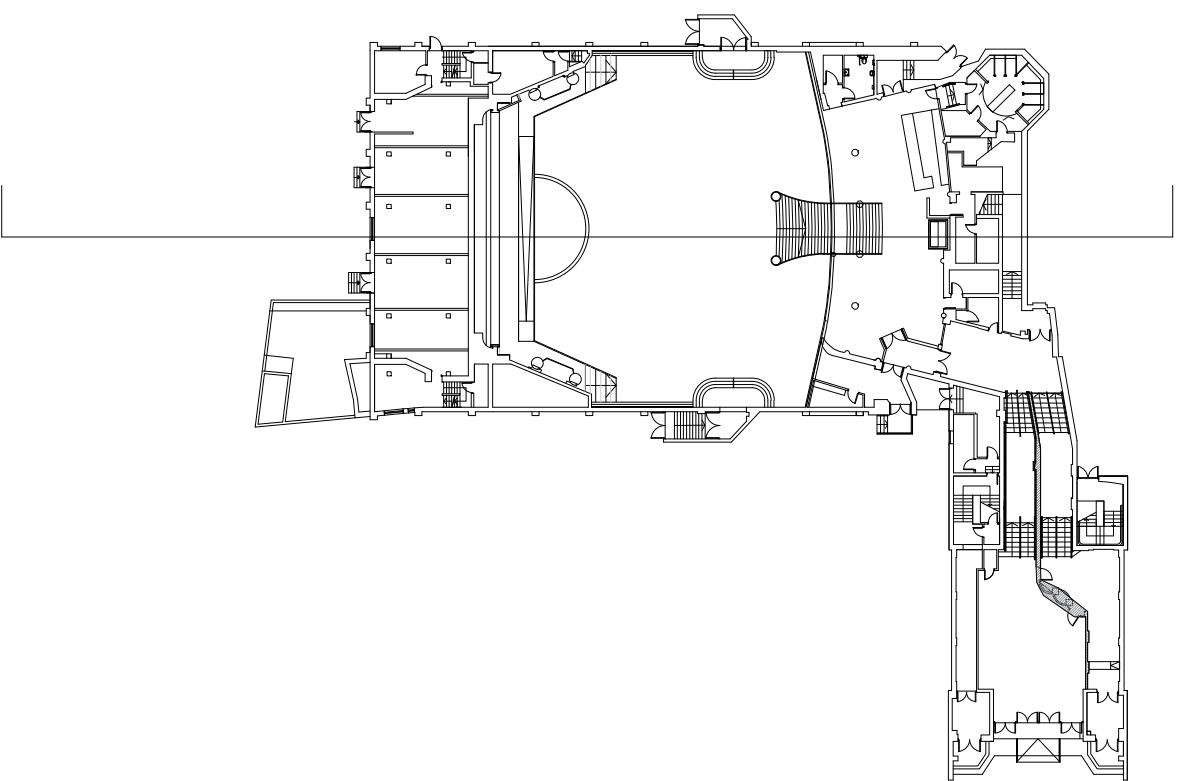



Nick Willson Architects

Second Home
68 Hanbury Street
London
E1 5JL
www.nickwillsonarchitects.com

Notes:
All dimensions to be confirmed by contractor on site.



| | | | | | | | | |
|-----|------|-------------|----|----|--|--|---------------------------|-----------------------|
| Rev | Date | Description | By | Ck | Project 233 High Street, Uxbridge, London, UB8 1LD | Project description New signage and lighting | Scale 1:100@A1 | Job No 0242 |
| | | | | | Title Proposed Section BB | Stage Listed building application | Drawing No A221 | Rev — |

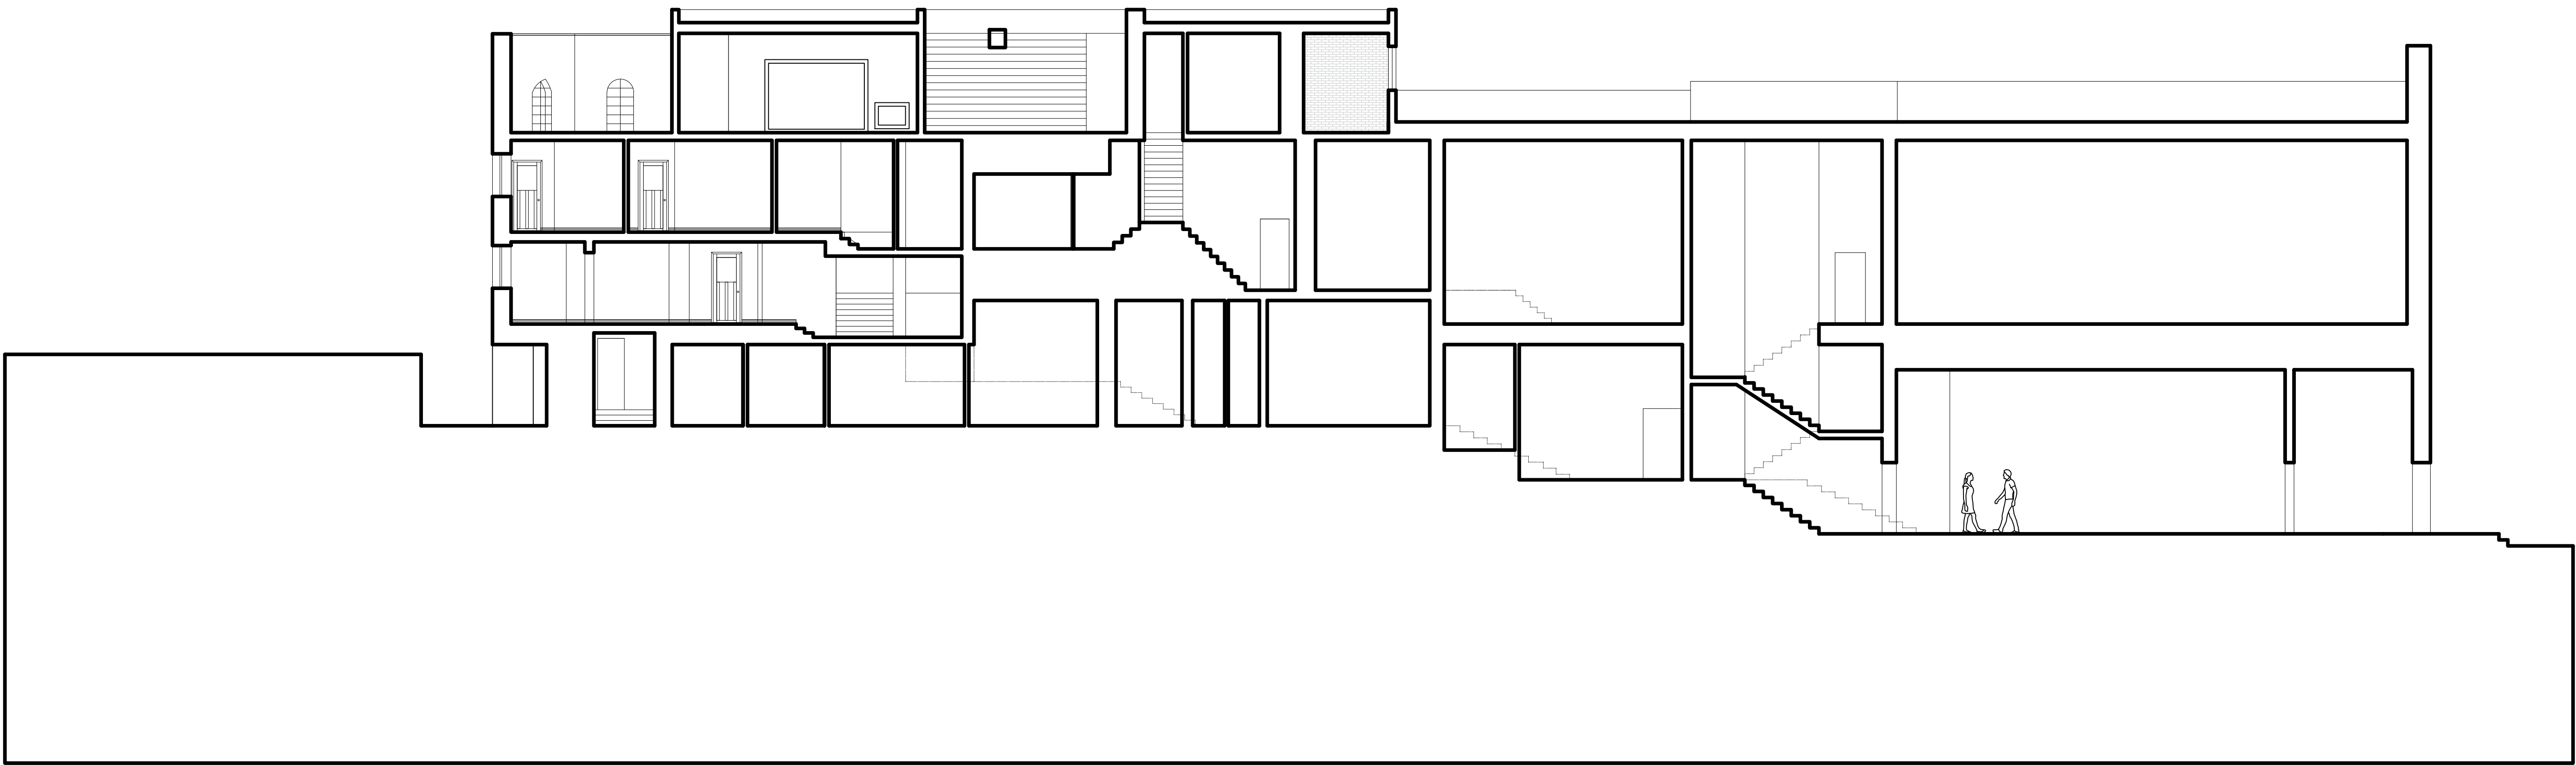
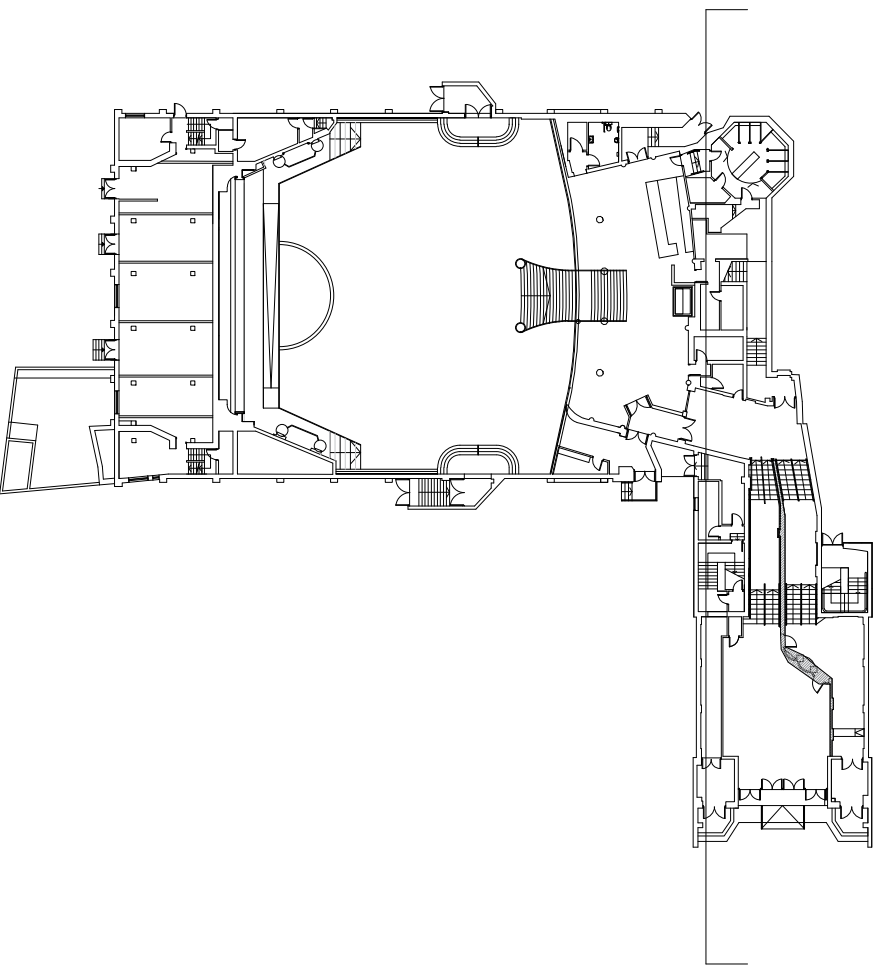


Nick Willson Architects

Second Home
68 Hanbury Street
London
E1 5JL
www.nickwillsonarchitects.com



Notes:
All dimensions to be confirmed by contractor on site.

Scale 1:200

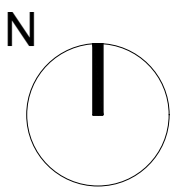 

| Rev | Date | Description | By | Ck |
|-----|------|-------------|----|----|
| | | | | |

| | | | |
|--|---|---------------------------|-----------------------|
| Project 233 High Street, Uxbridge, London, UB8 1LD | Project description New hotel and banqueting hall | Scale 1:100@A1 | Job No 0242 |
| Title Existing Section CC | Stage Planning application | Drawing No A122 | Rev — |

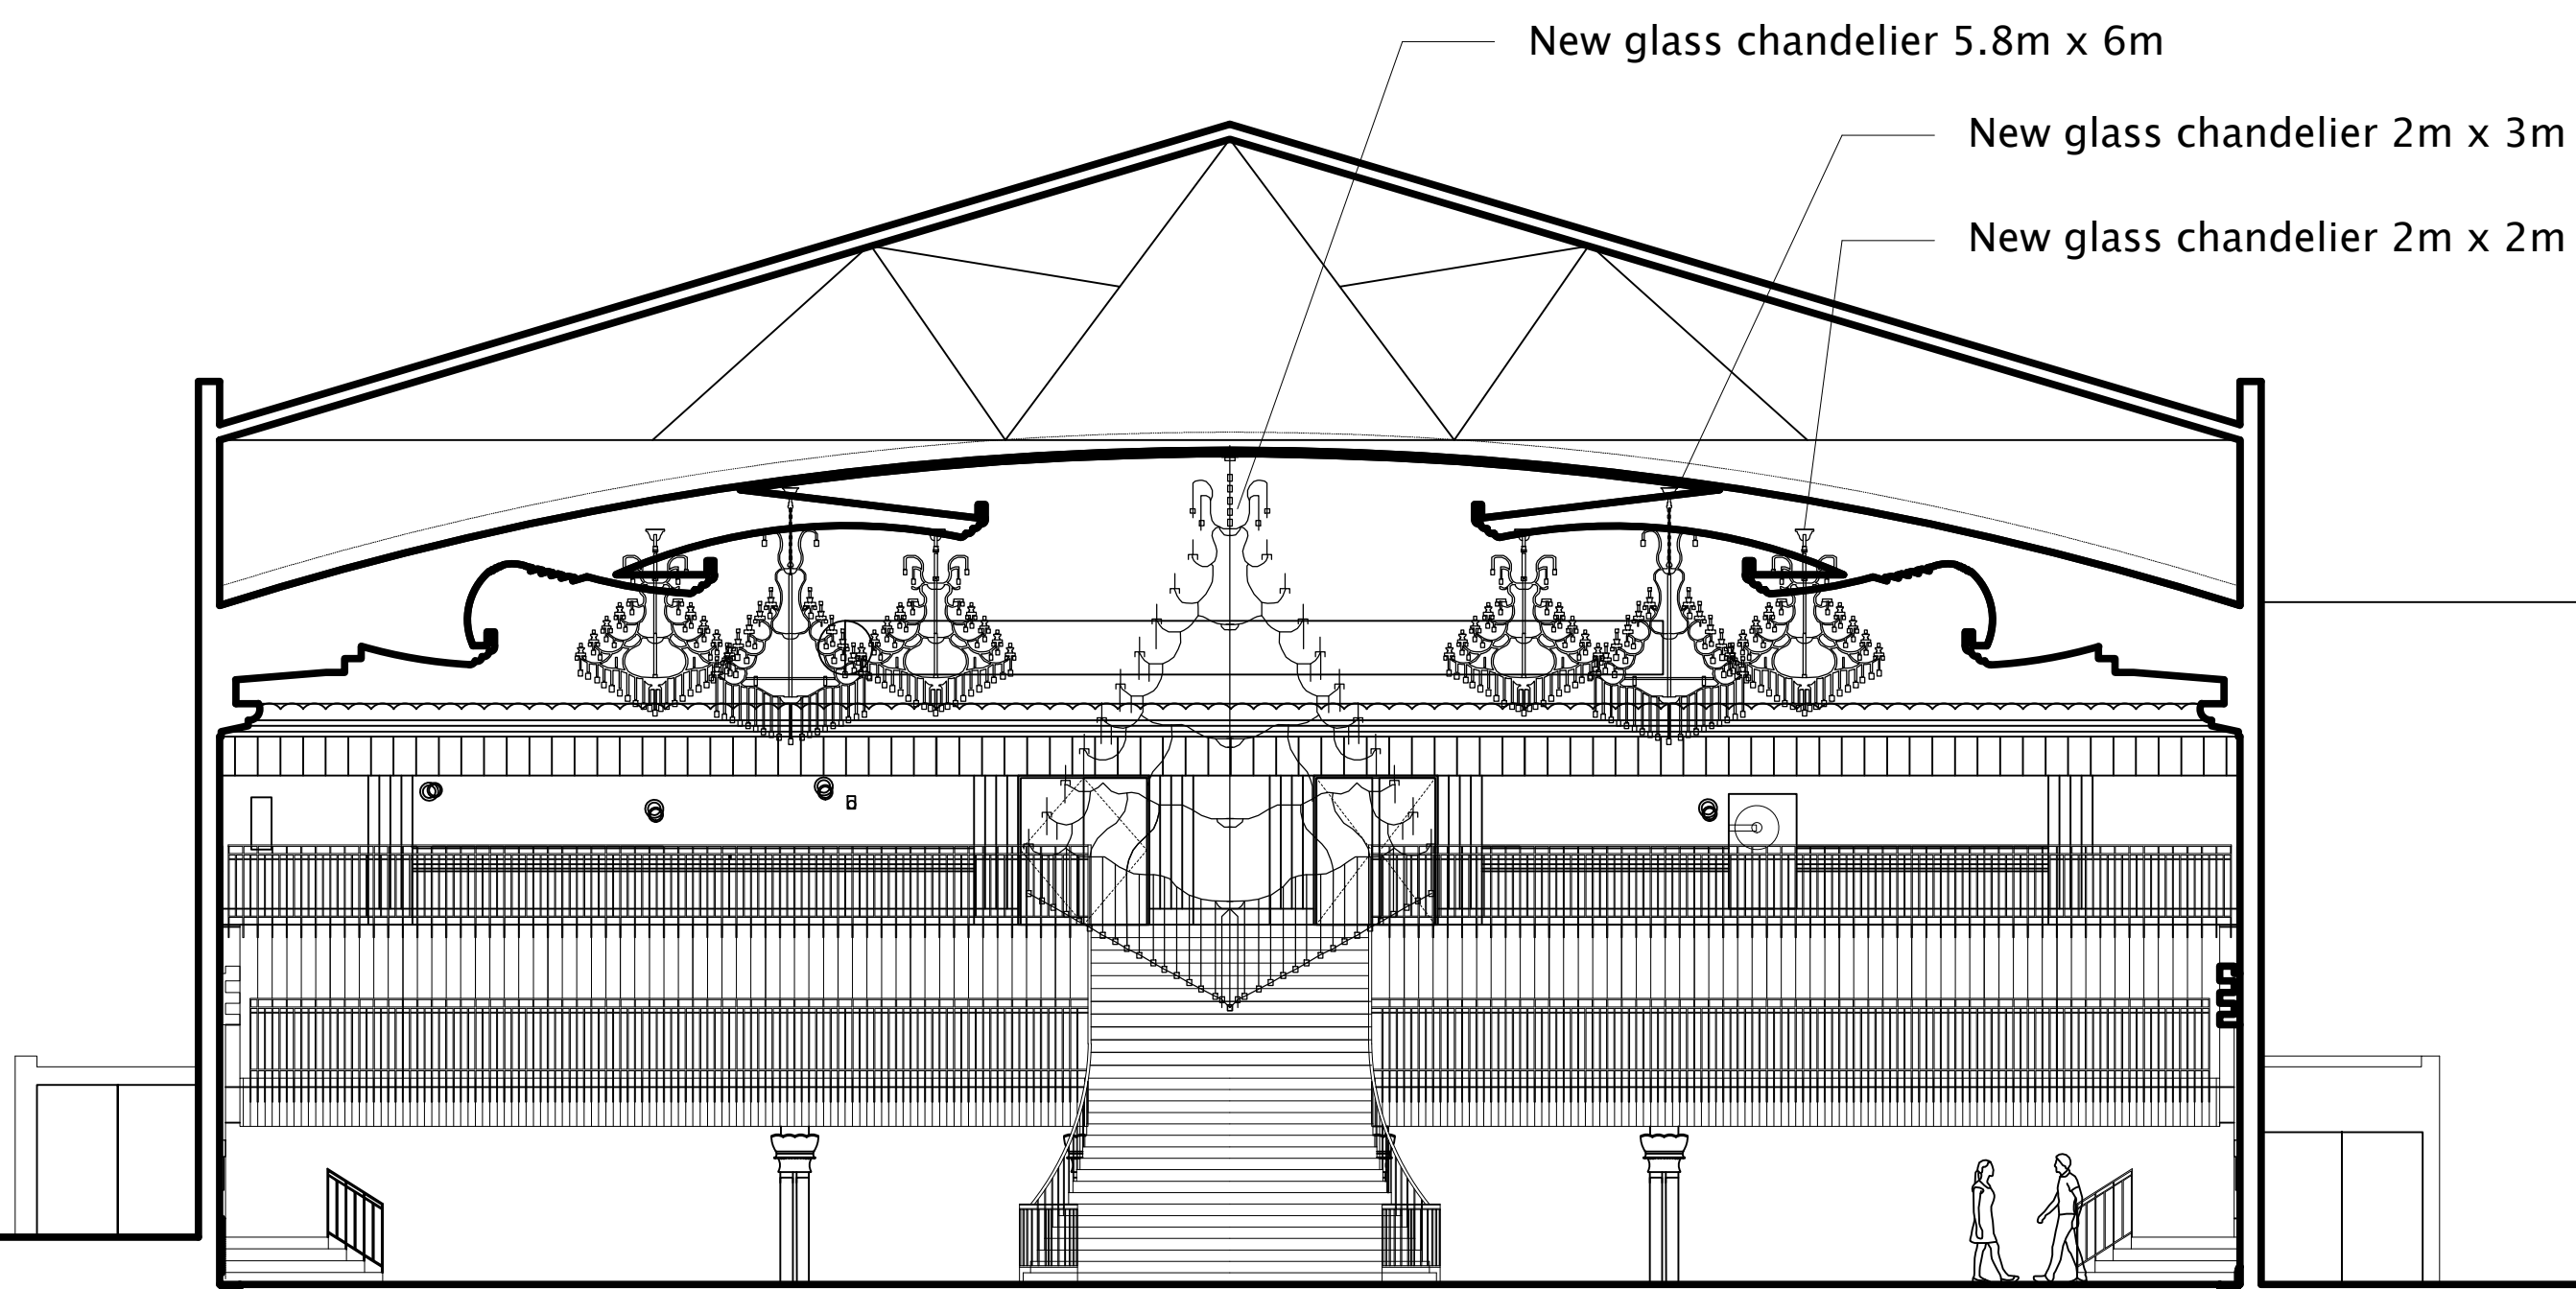
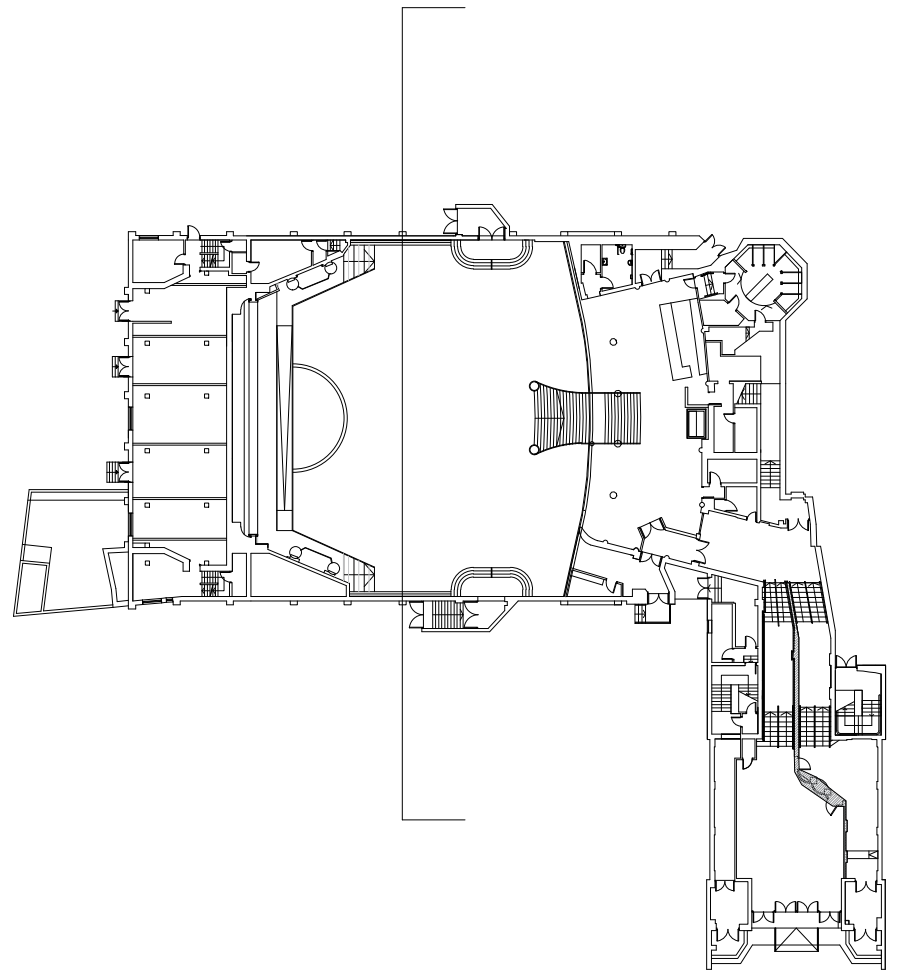


Nick Willson Architects

Second Home
68 Hanbury Street
London
E1 5JL
www.nickwillsonarchitects.com



Notes:
All dimensions to be confirmed by contractor on site.

Scale 1:200

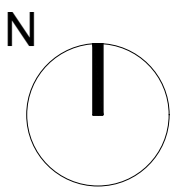 

| Rev | Date | Description | By | Ck |
|-----|------|-------------|----|----|
| | | | | |

| | | | |
|--|--|---------------------------|-----------------------|
| Project 233 High Street, Uxbridge, London, UB8 1LD | Project description New signage and lighting | Scale 1:100@A1 | Job No 0242 |
| Title Proposed Section DD | Stage Listed building application | Drawing No A223 | Rev — |

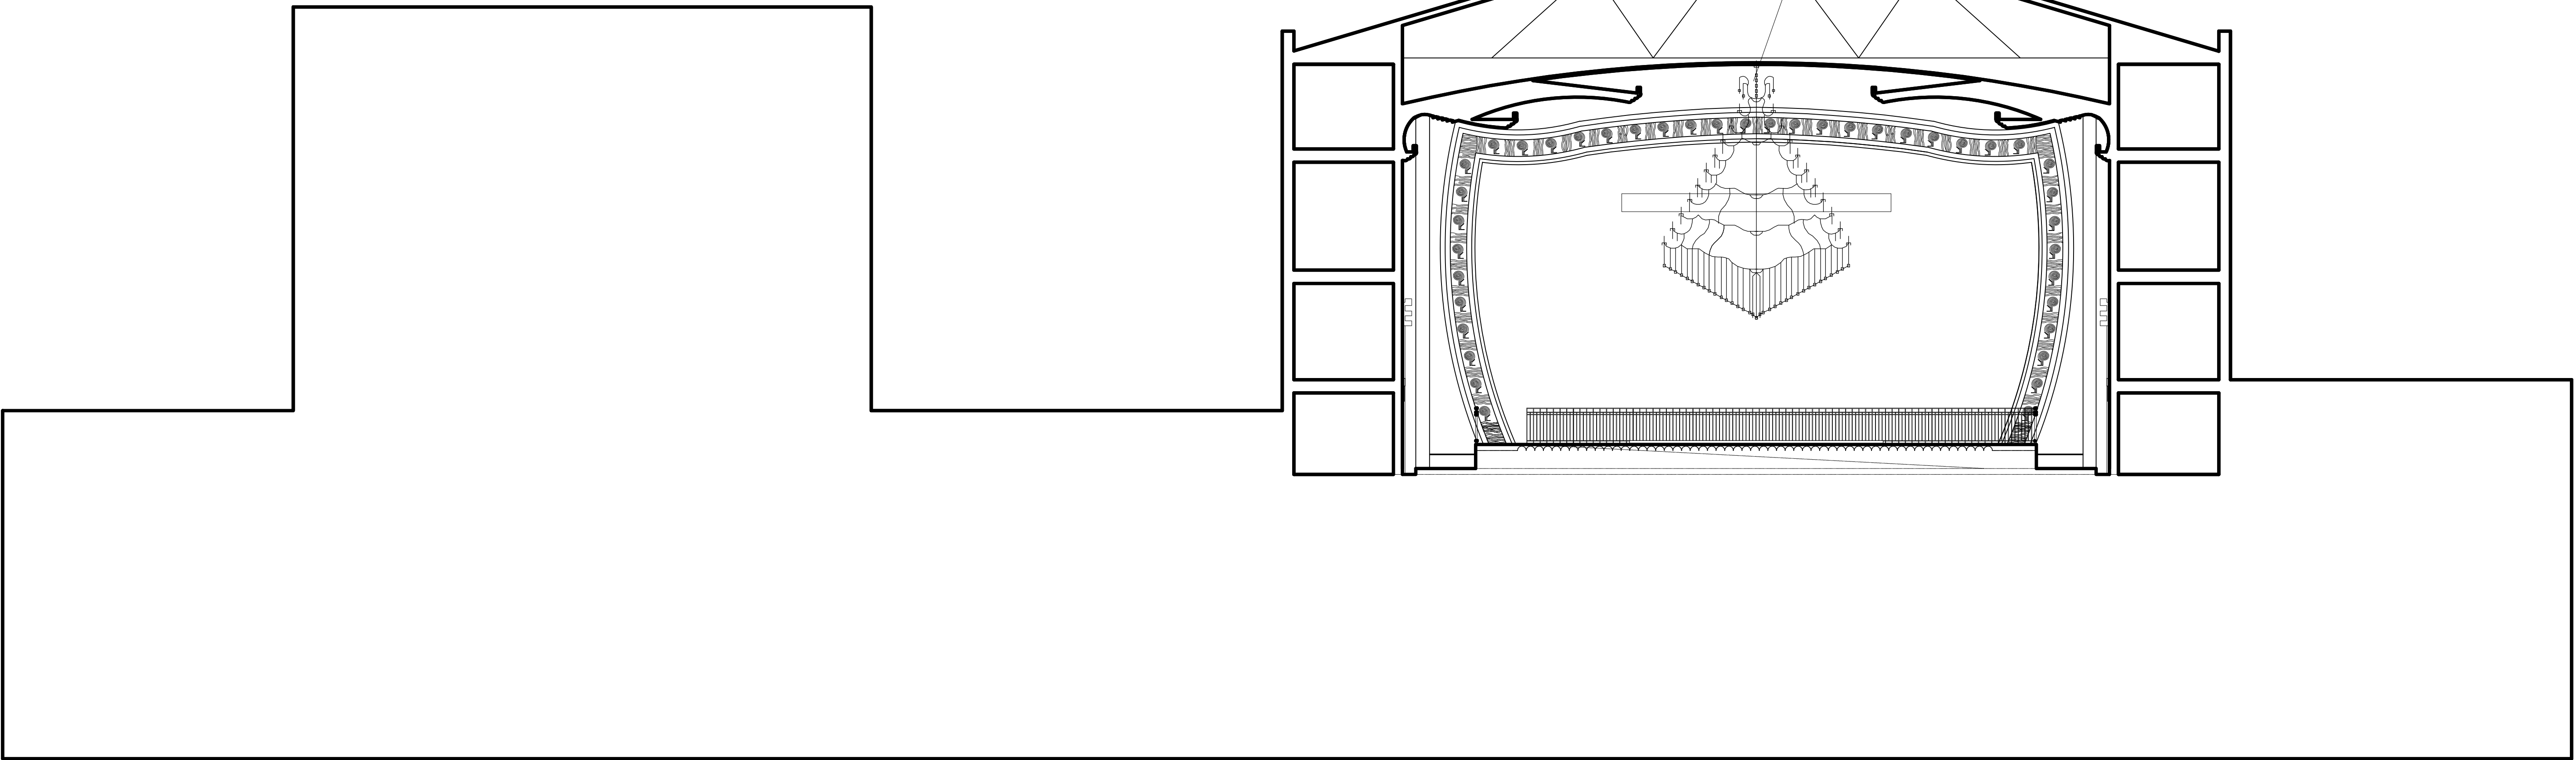
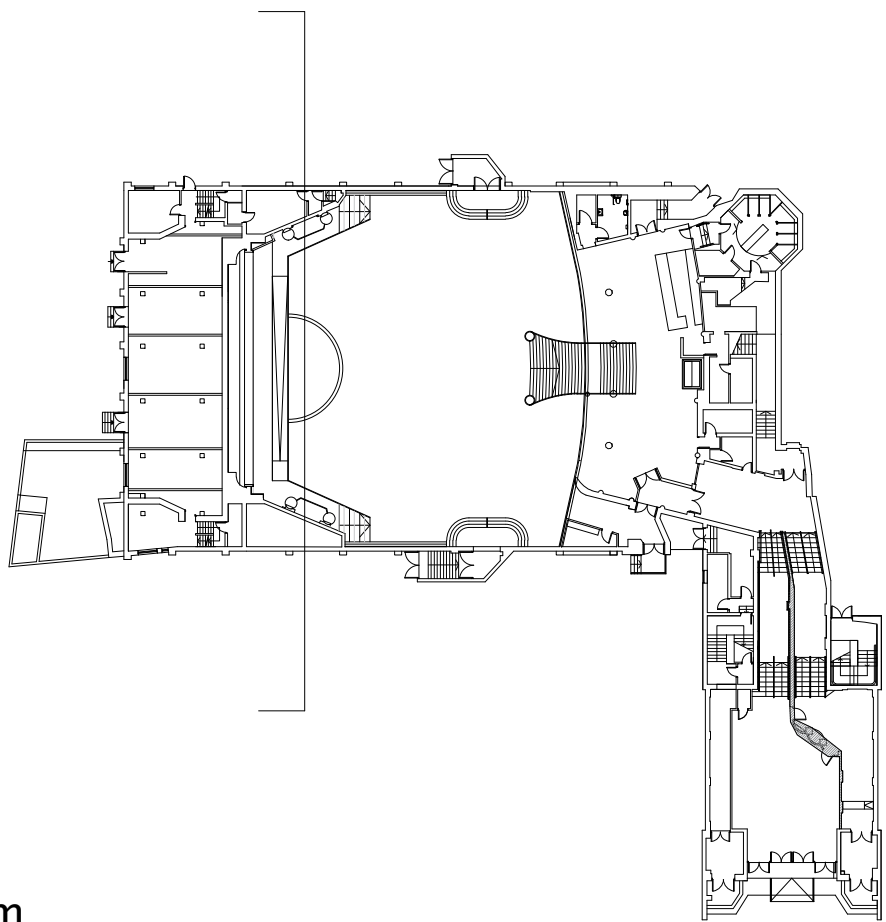


Nick Willson Architects

Second Home
68 Hanbury Street
London
E1 5JL
www.nickwillsonarchitects. com



Notes:
All dimensions to be confirmed by contractor on site.

Scale 1:200

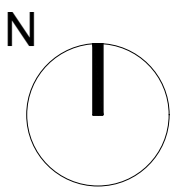 

| Rev | Date | Description | By | Ck |
|-----|------|-------------|----|----|
| | | | | |



| | | | |
|--|--|--------------------|----------------|
| Project 233 High Street, Uxbridge, London, UB8 1LD | Project description New signage and lighting | Scale 1:100@A1 | Job No 0242 |
| Title Proposed Section EE | Stage Listed building application | Drawing No A224 | Rev — |

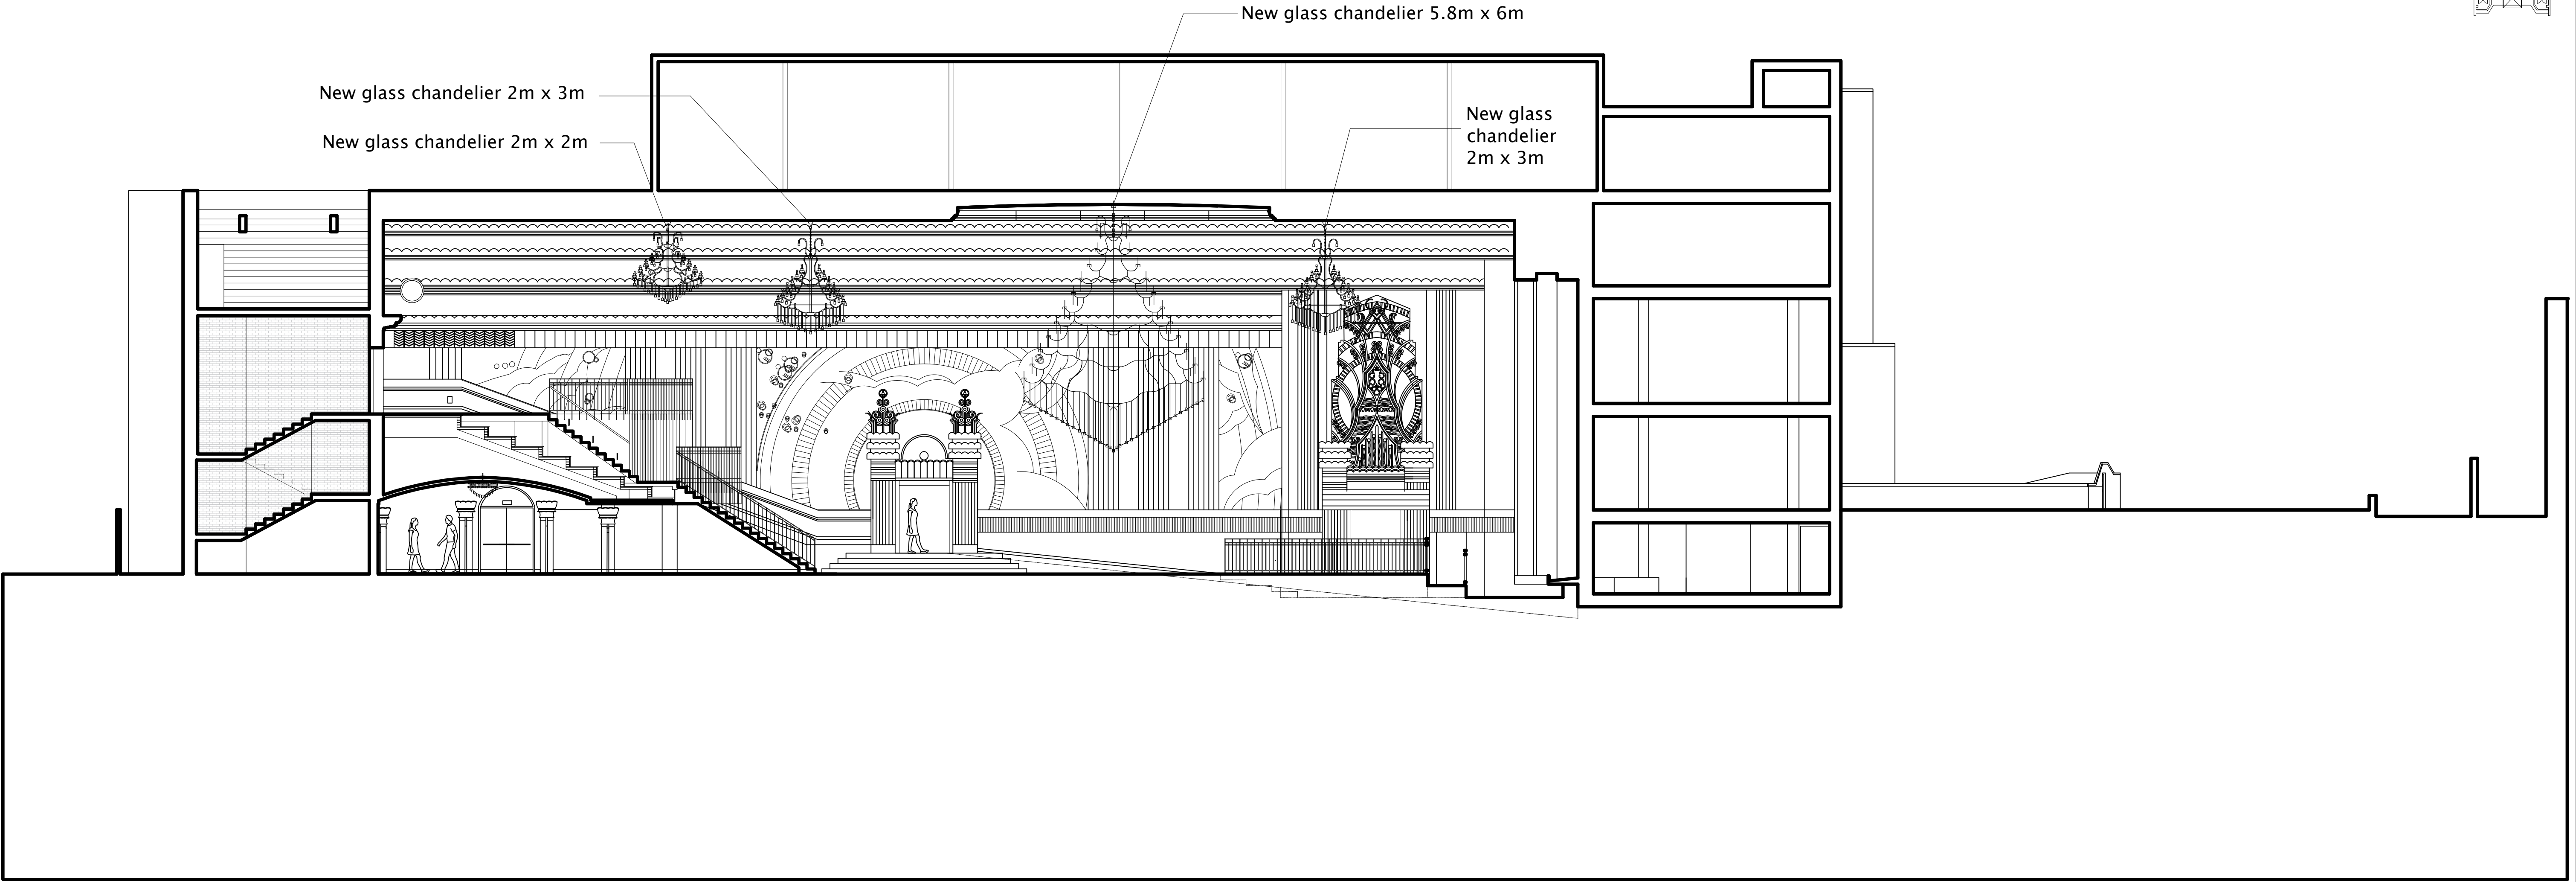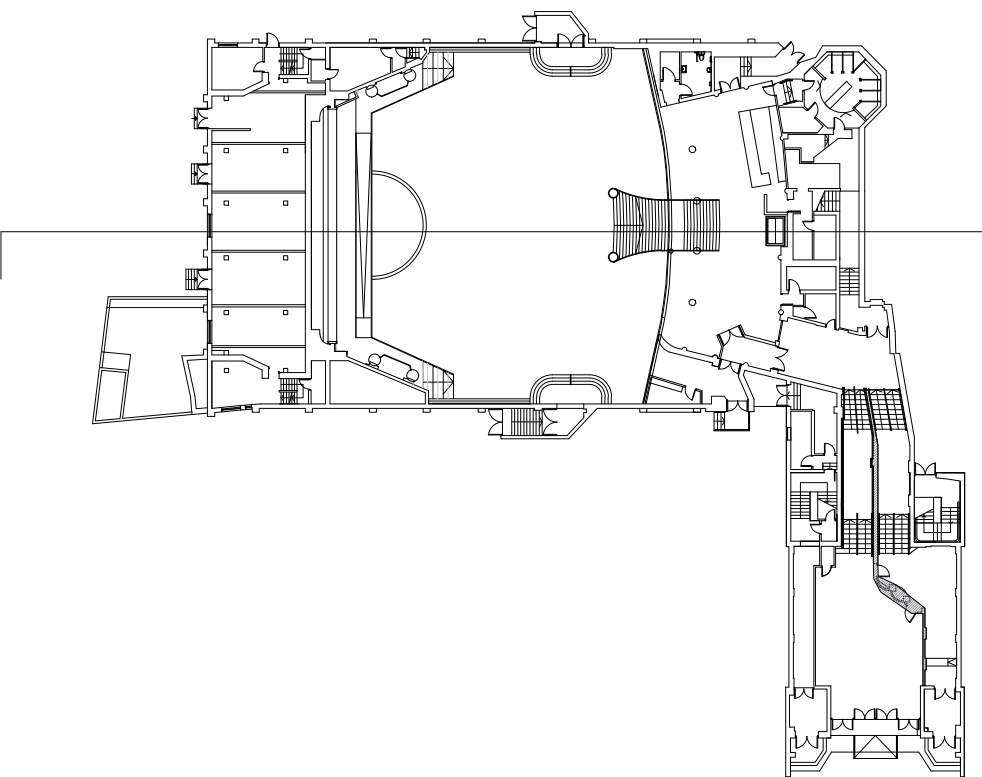

Nick Willson Architects



Second Home
68 Hanbury Street
London
E1 5JL
www.nickwillsonarchitects.com

Notes:
All dimensions to be confirmed by contractor on site.

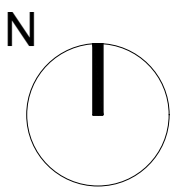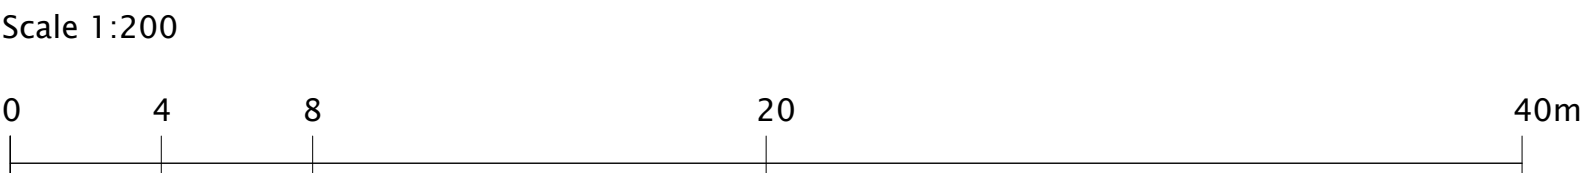

| Rev | Date | Description | By | Ck |
|-----|------|-------------|----|----|
| | | | | |

| | | | |
|--|--|--------------------|----------------|
| Project 233 High Street, Uxbridge, London, UB8 1LD | Project description New signage and lighting | Scale 1:100@A1 | Job No 0242 |
| Title Proposed Section FF | Stage Listed building application | Drawing No A225 | Rev — |

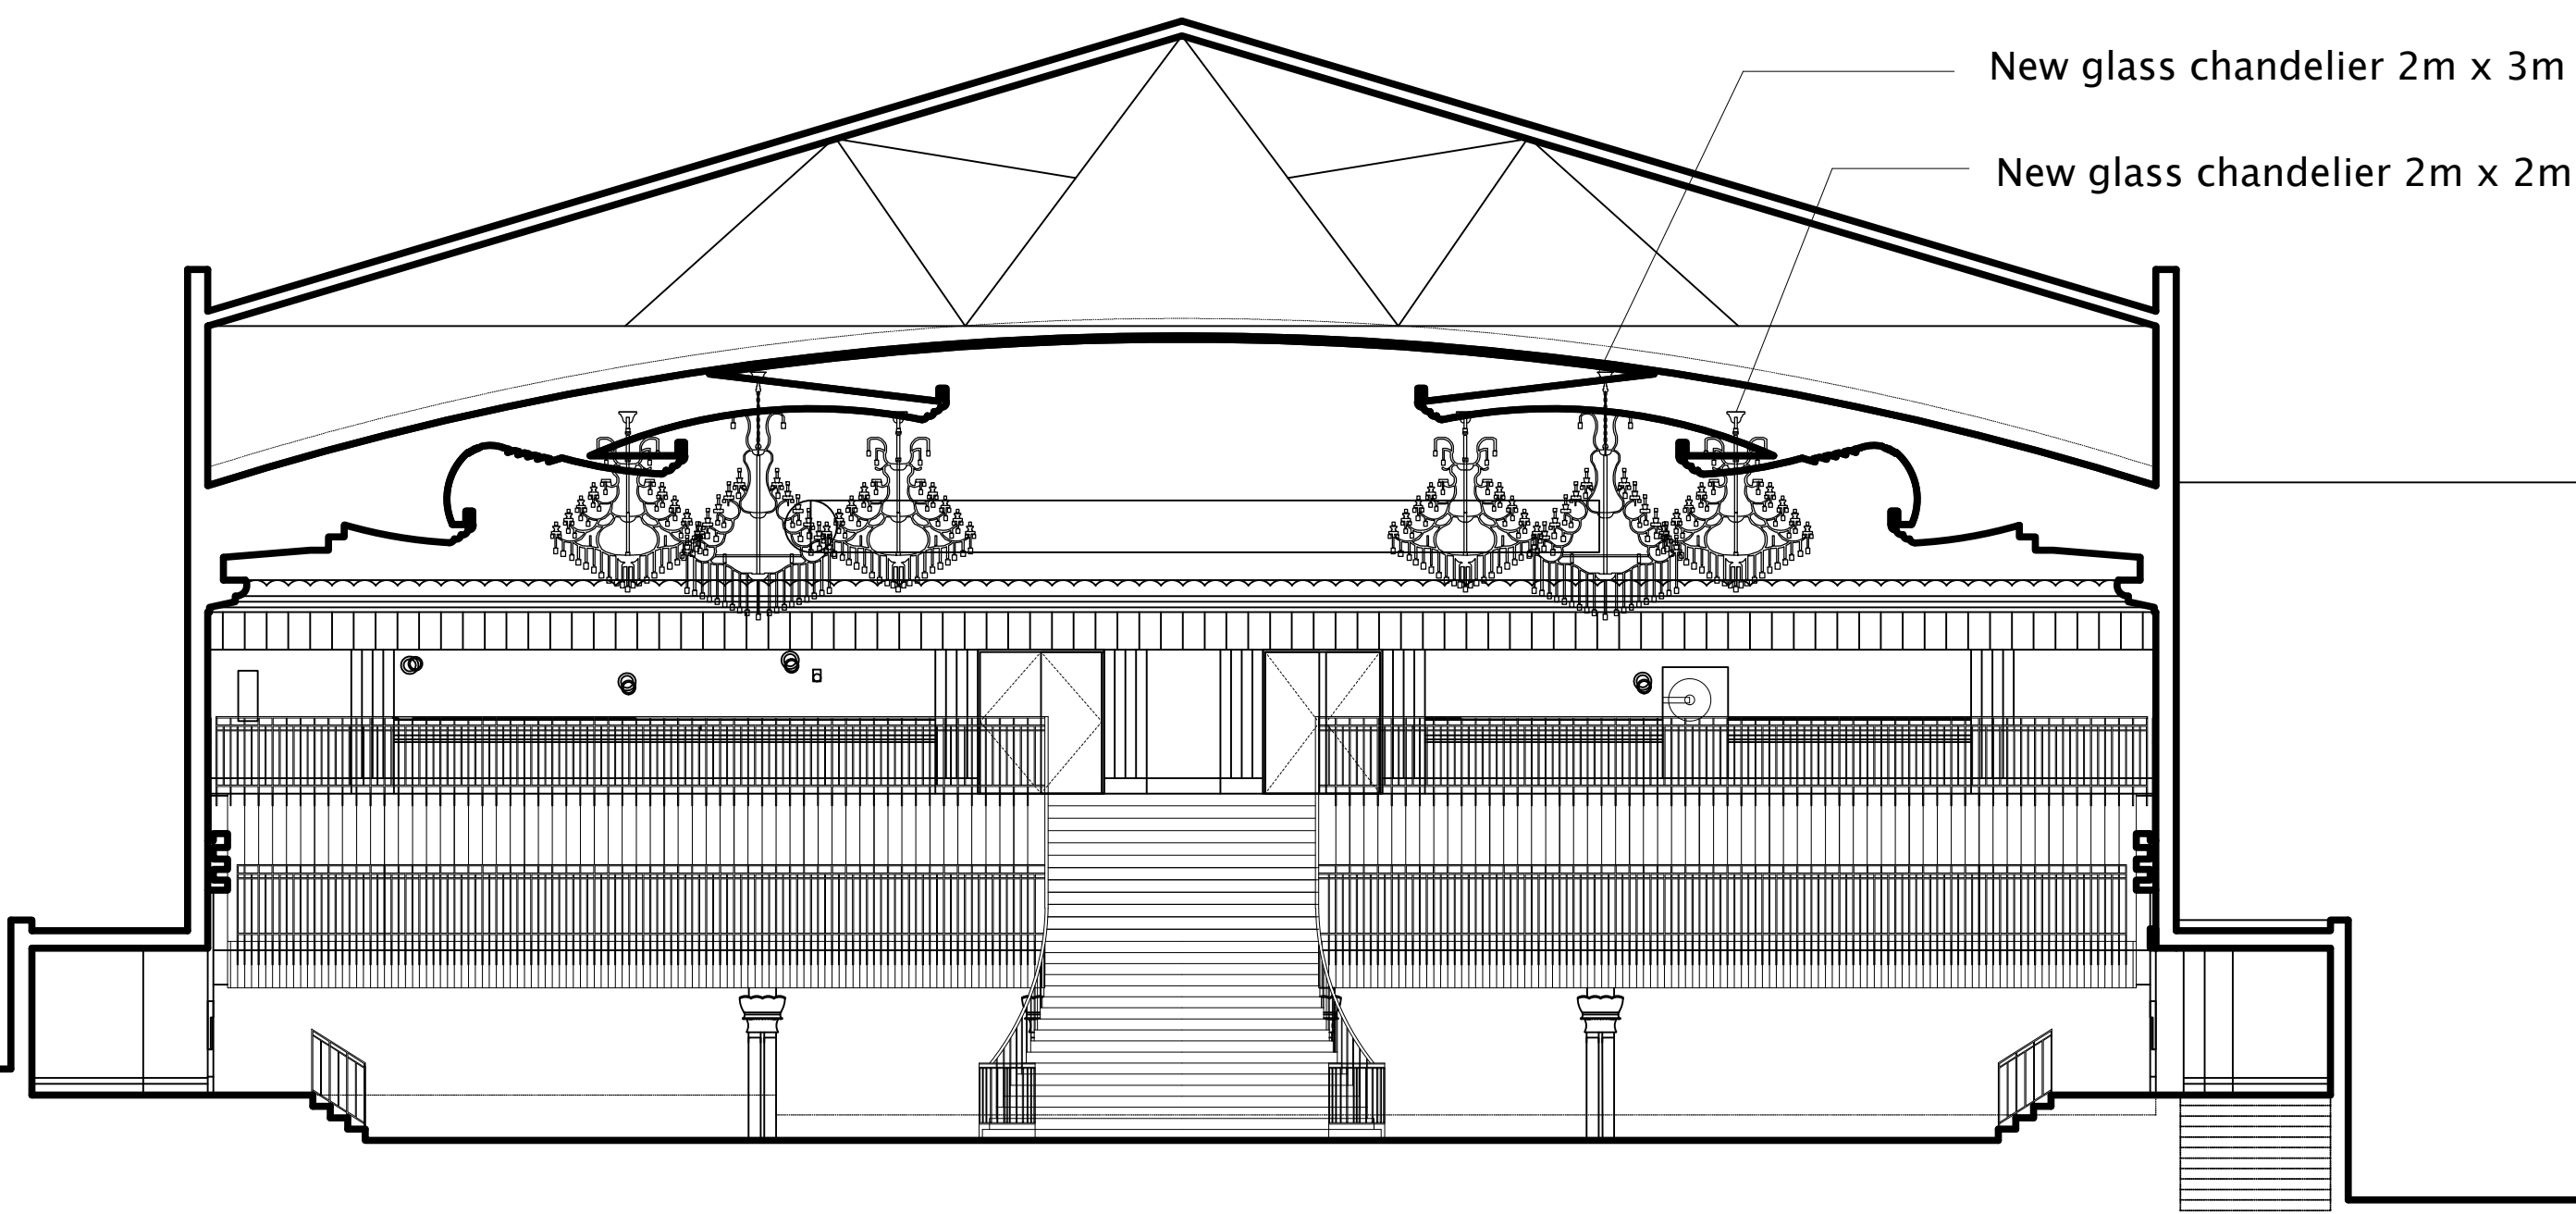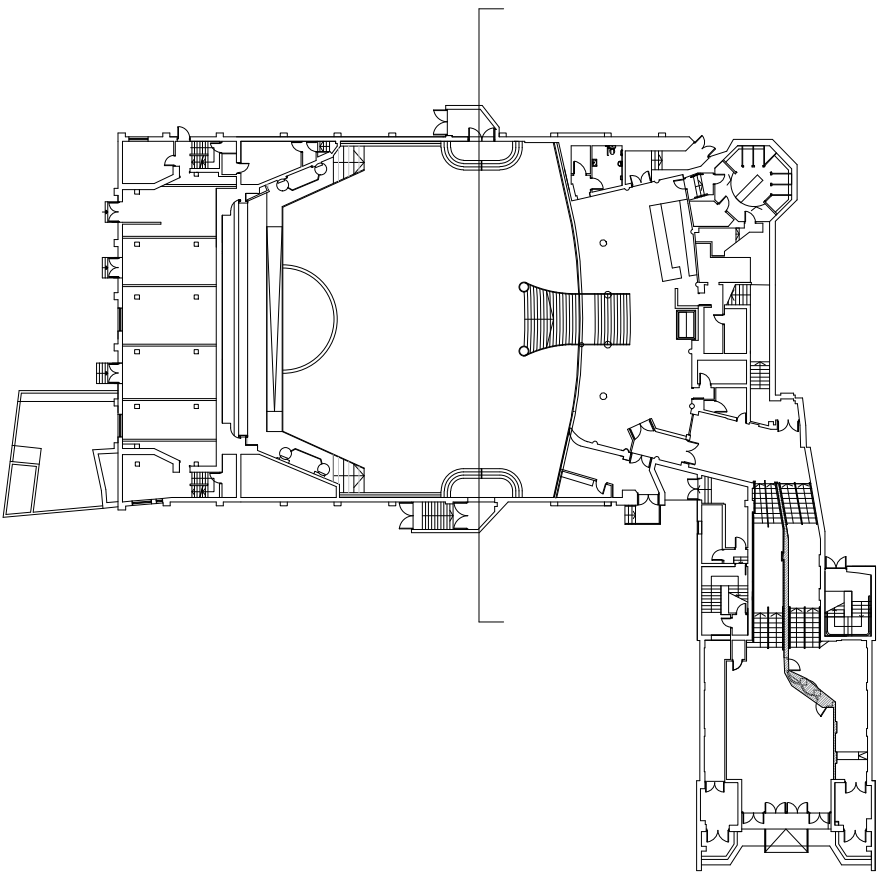

Nick Willson Architects

Second Home
68 Hanbury Street
London
E1 5JL
www.nickwillsonarchitects.com

Notes:
All dimensions to be confirmed by contractor on site.



| | | | | |
|-----|------|-------------|----|----|
| Rev | Date | Description | By | Ck |
| | | | | |

| | | | |
|--|--|--------------------|----------------|
| Project 233 High Street, Uxbridge, London, UB8 1LD | Project description New signage and lighting | Scale 1:100@A1 | Job No 0242 |
| Title Proposed Section GG | Stage Listed building application | Drawing No A226 | Rev - |