


Legend:

1. Hotel
2. Banqueting Hall
3. Sandstone
4. Terrazzo dark gray
5. Aluminum frame windows

Revision notes:

1. Basement redesigned and access flipped as requested. Access is via road at Cumbrian way.
2. Ramp has been removed and a car lift proposed. This offers more space in the basement and better turning capacity. In addition the ramp access has been removed from the front elevation.
3. Trees shown for BNG.
4. Hotel rooms revised to be Part M compliant.
5. Lift to frontages of hotel and listed building.
6. Soft landscaping and terracing to front of hotel.
7. Pathways and alley improved with landscaping.
8. Oriel windows added to the southern elevation to mitigate overlooking.
9. Low energy systems added to roof.
10. Window head detailing added.

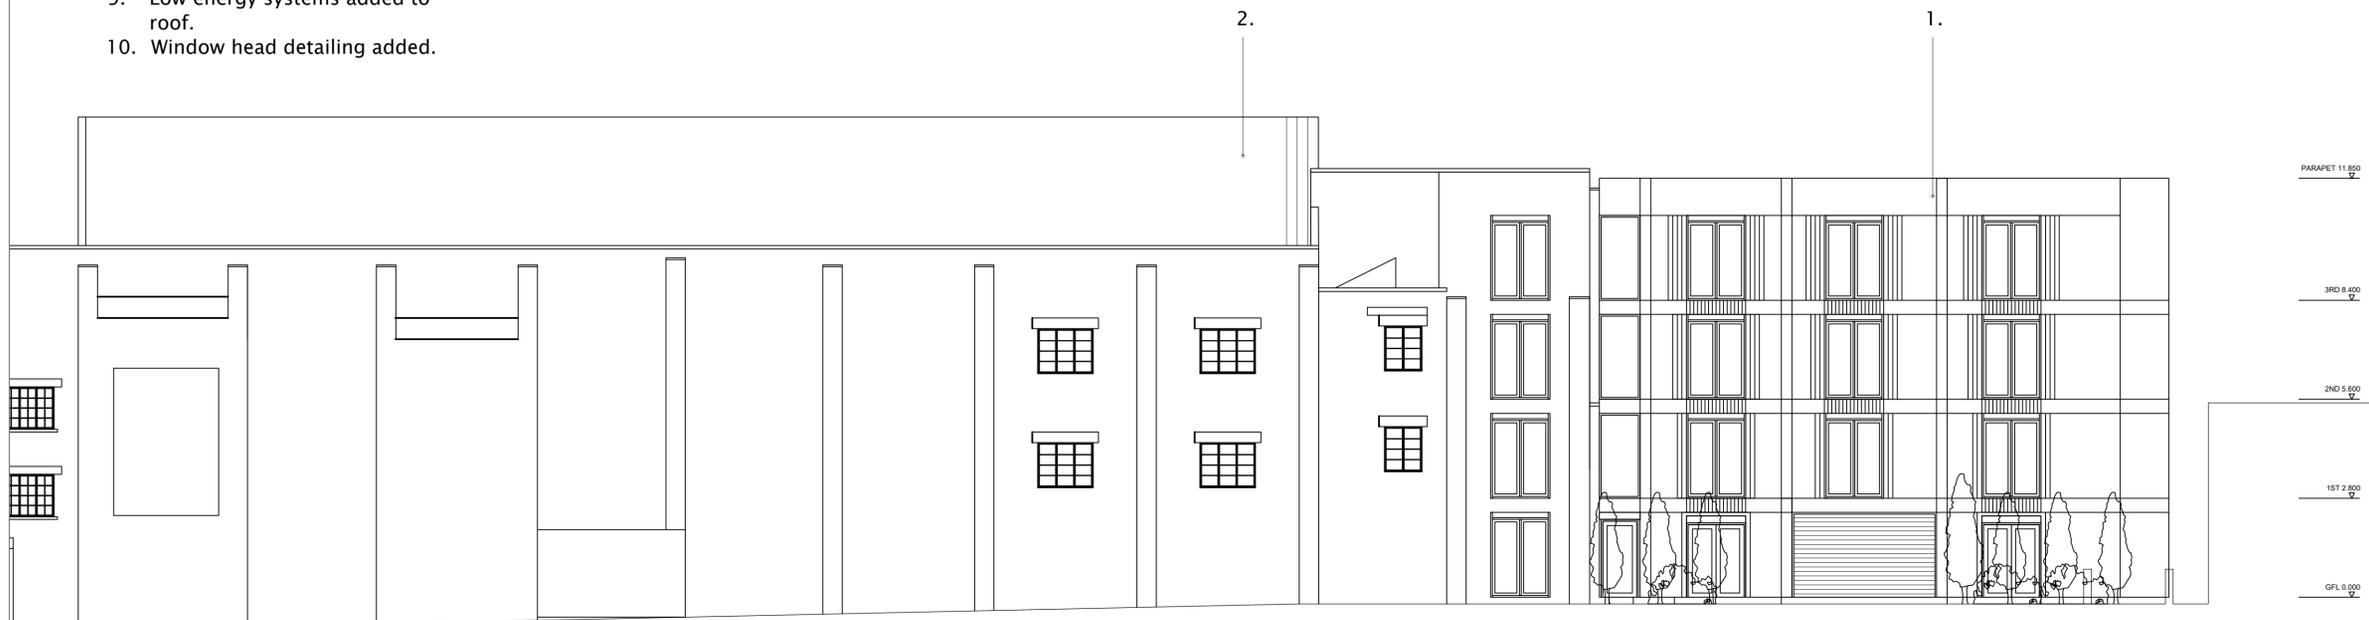

PARAPET 11.800
3RD 8.400
2ND 5.000
1ST 2.000
GFL 0.000
BASEMENT -3.000

Notes:

All dimensions to be confirmed by contractor on site.

Scale 1:200



01	260128	General rev	cad	nw
Rev	Date	Description	By	Ck

Project	233 Uxbridge High St	Project description	New banqueting hall and Hotel	Scale	1:100@A1	Job No	0242
Title	North Elevation	Stage	Planning	Drawing No	A213	Rev	01