
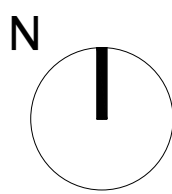


Nick Willson Architects

Second Home
68 Hanbury Street
London
E1 5JL
www.nickwillsonarchitects.com

Notes:
All dimensions to be confirmed by contractor on site.

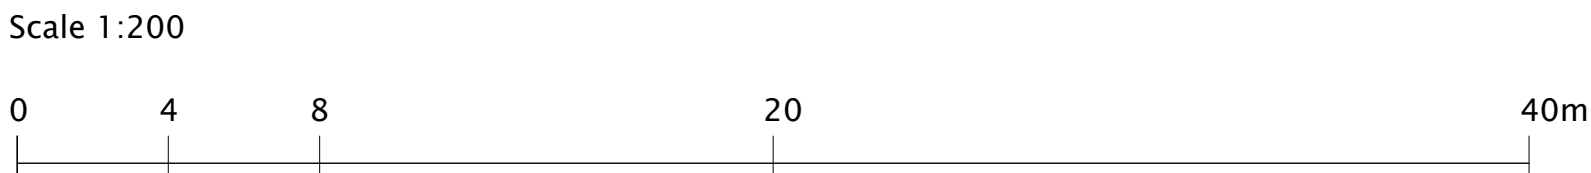

| Rev | Date | Description | By | Ck |
|-----|------|-------------|----|----|
| | | | | |

| | | | |
|--|---|--------------------|----------------|
| Project 233 High Street, Uxbridge, London, UB8 1LD | Project description New hotel and banqueting hall | Scale 1:200@A1 | Job No 0242 |
| Title Proposed Third floor Plan | Stage Planning application | Drawing No A204 | Rev - |