



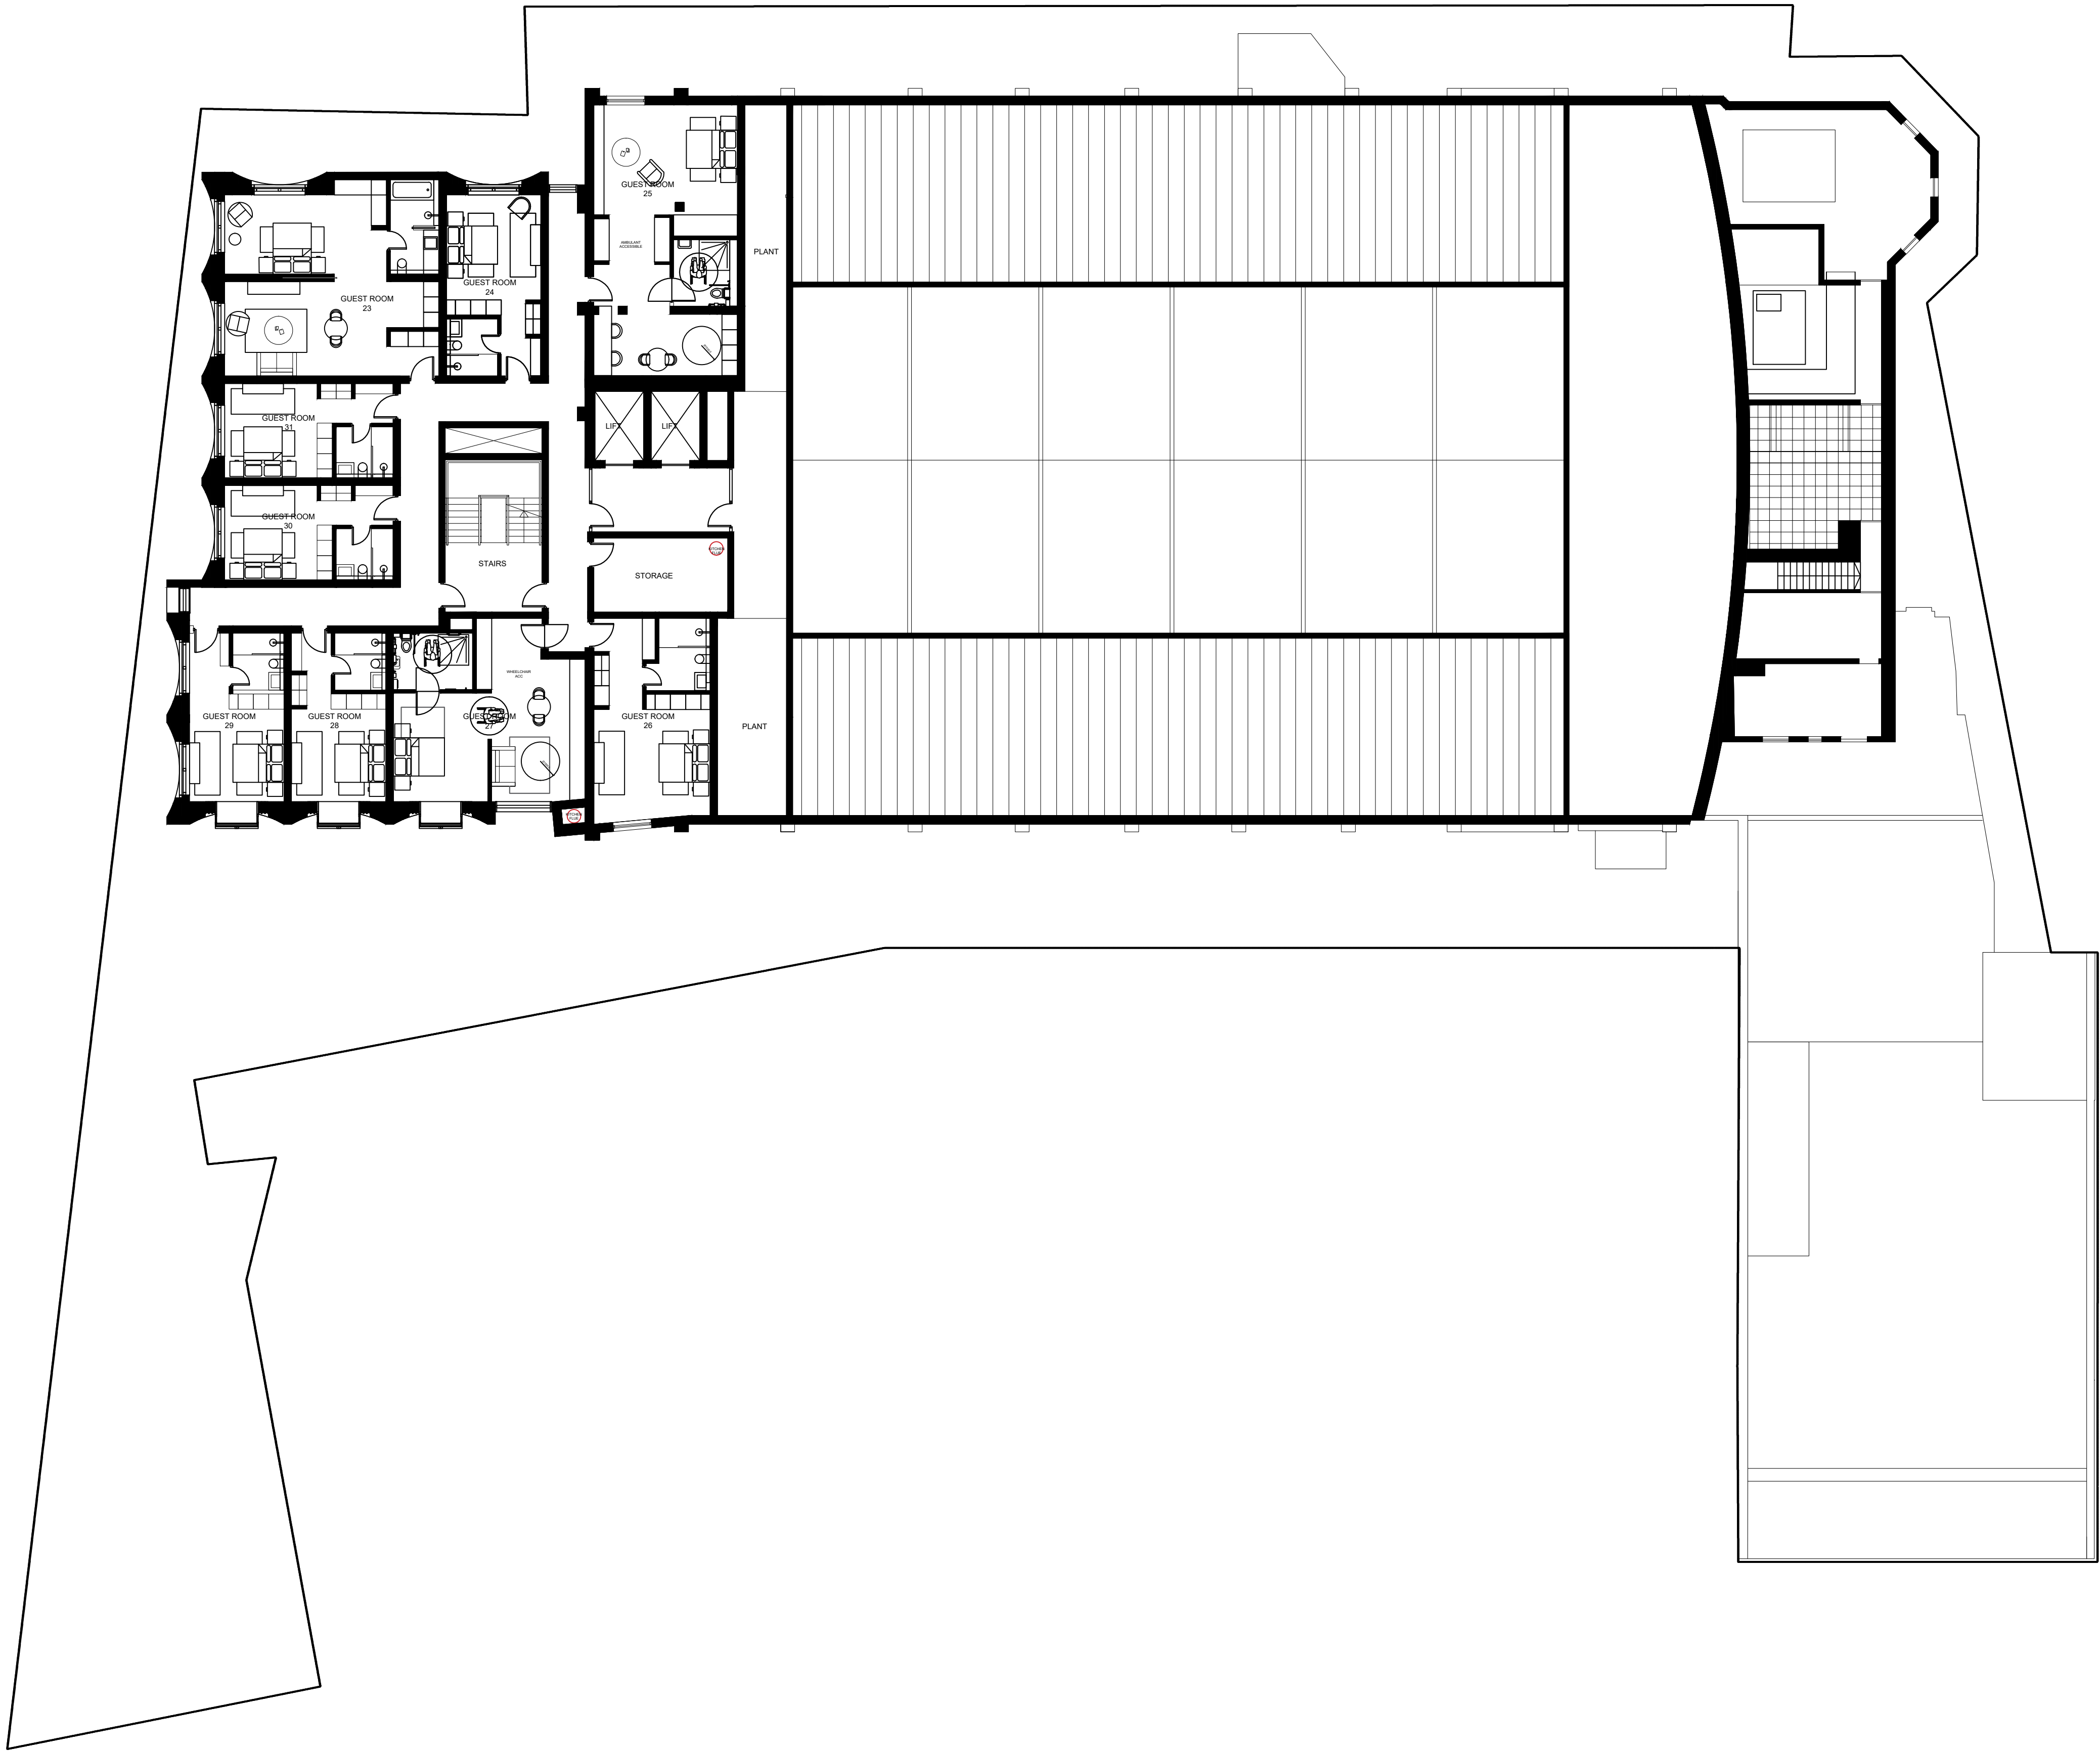


Notes:
NB Flue is subject to further
assessment but shows location and
indicative size.

Nick Willson Architects

G2 Hoxton Works
128 Hoxton Street
London N1 6SH
+44 (0)20 7012 1674
www.nickwillsonarchitects.com

Notes:
All dimensions to be confirmed by contractor on
site.
Do not scale from drawings.

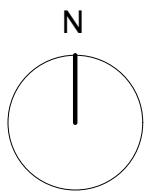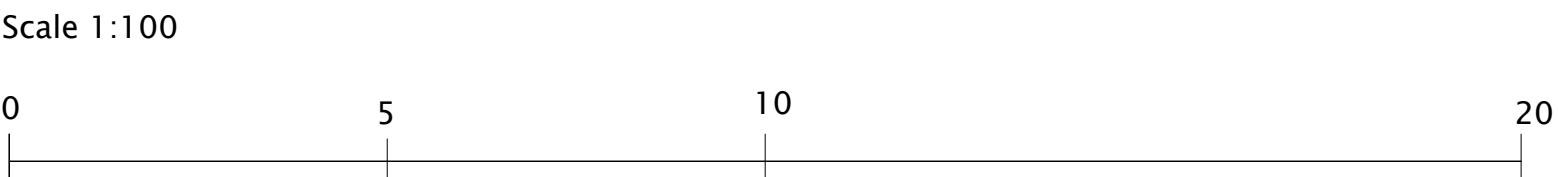

Rev	Date	Description	By	NW
-----	------	-------------	----	----

Project 233 Uxbridge High St	Project description New banqueting hall and Hotel	Scale 1:150@A3	Job No 0242
Title Proposed Third Floor Plan	Stage Planning	Drawing No A_204	Rev 00