



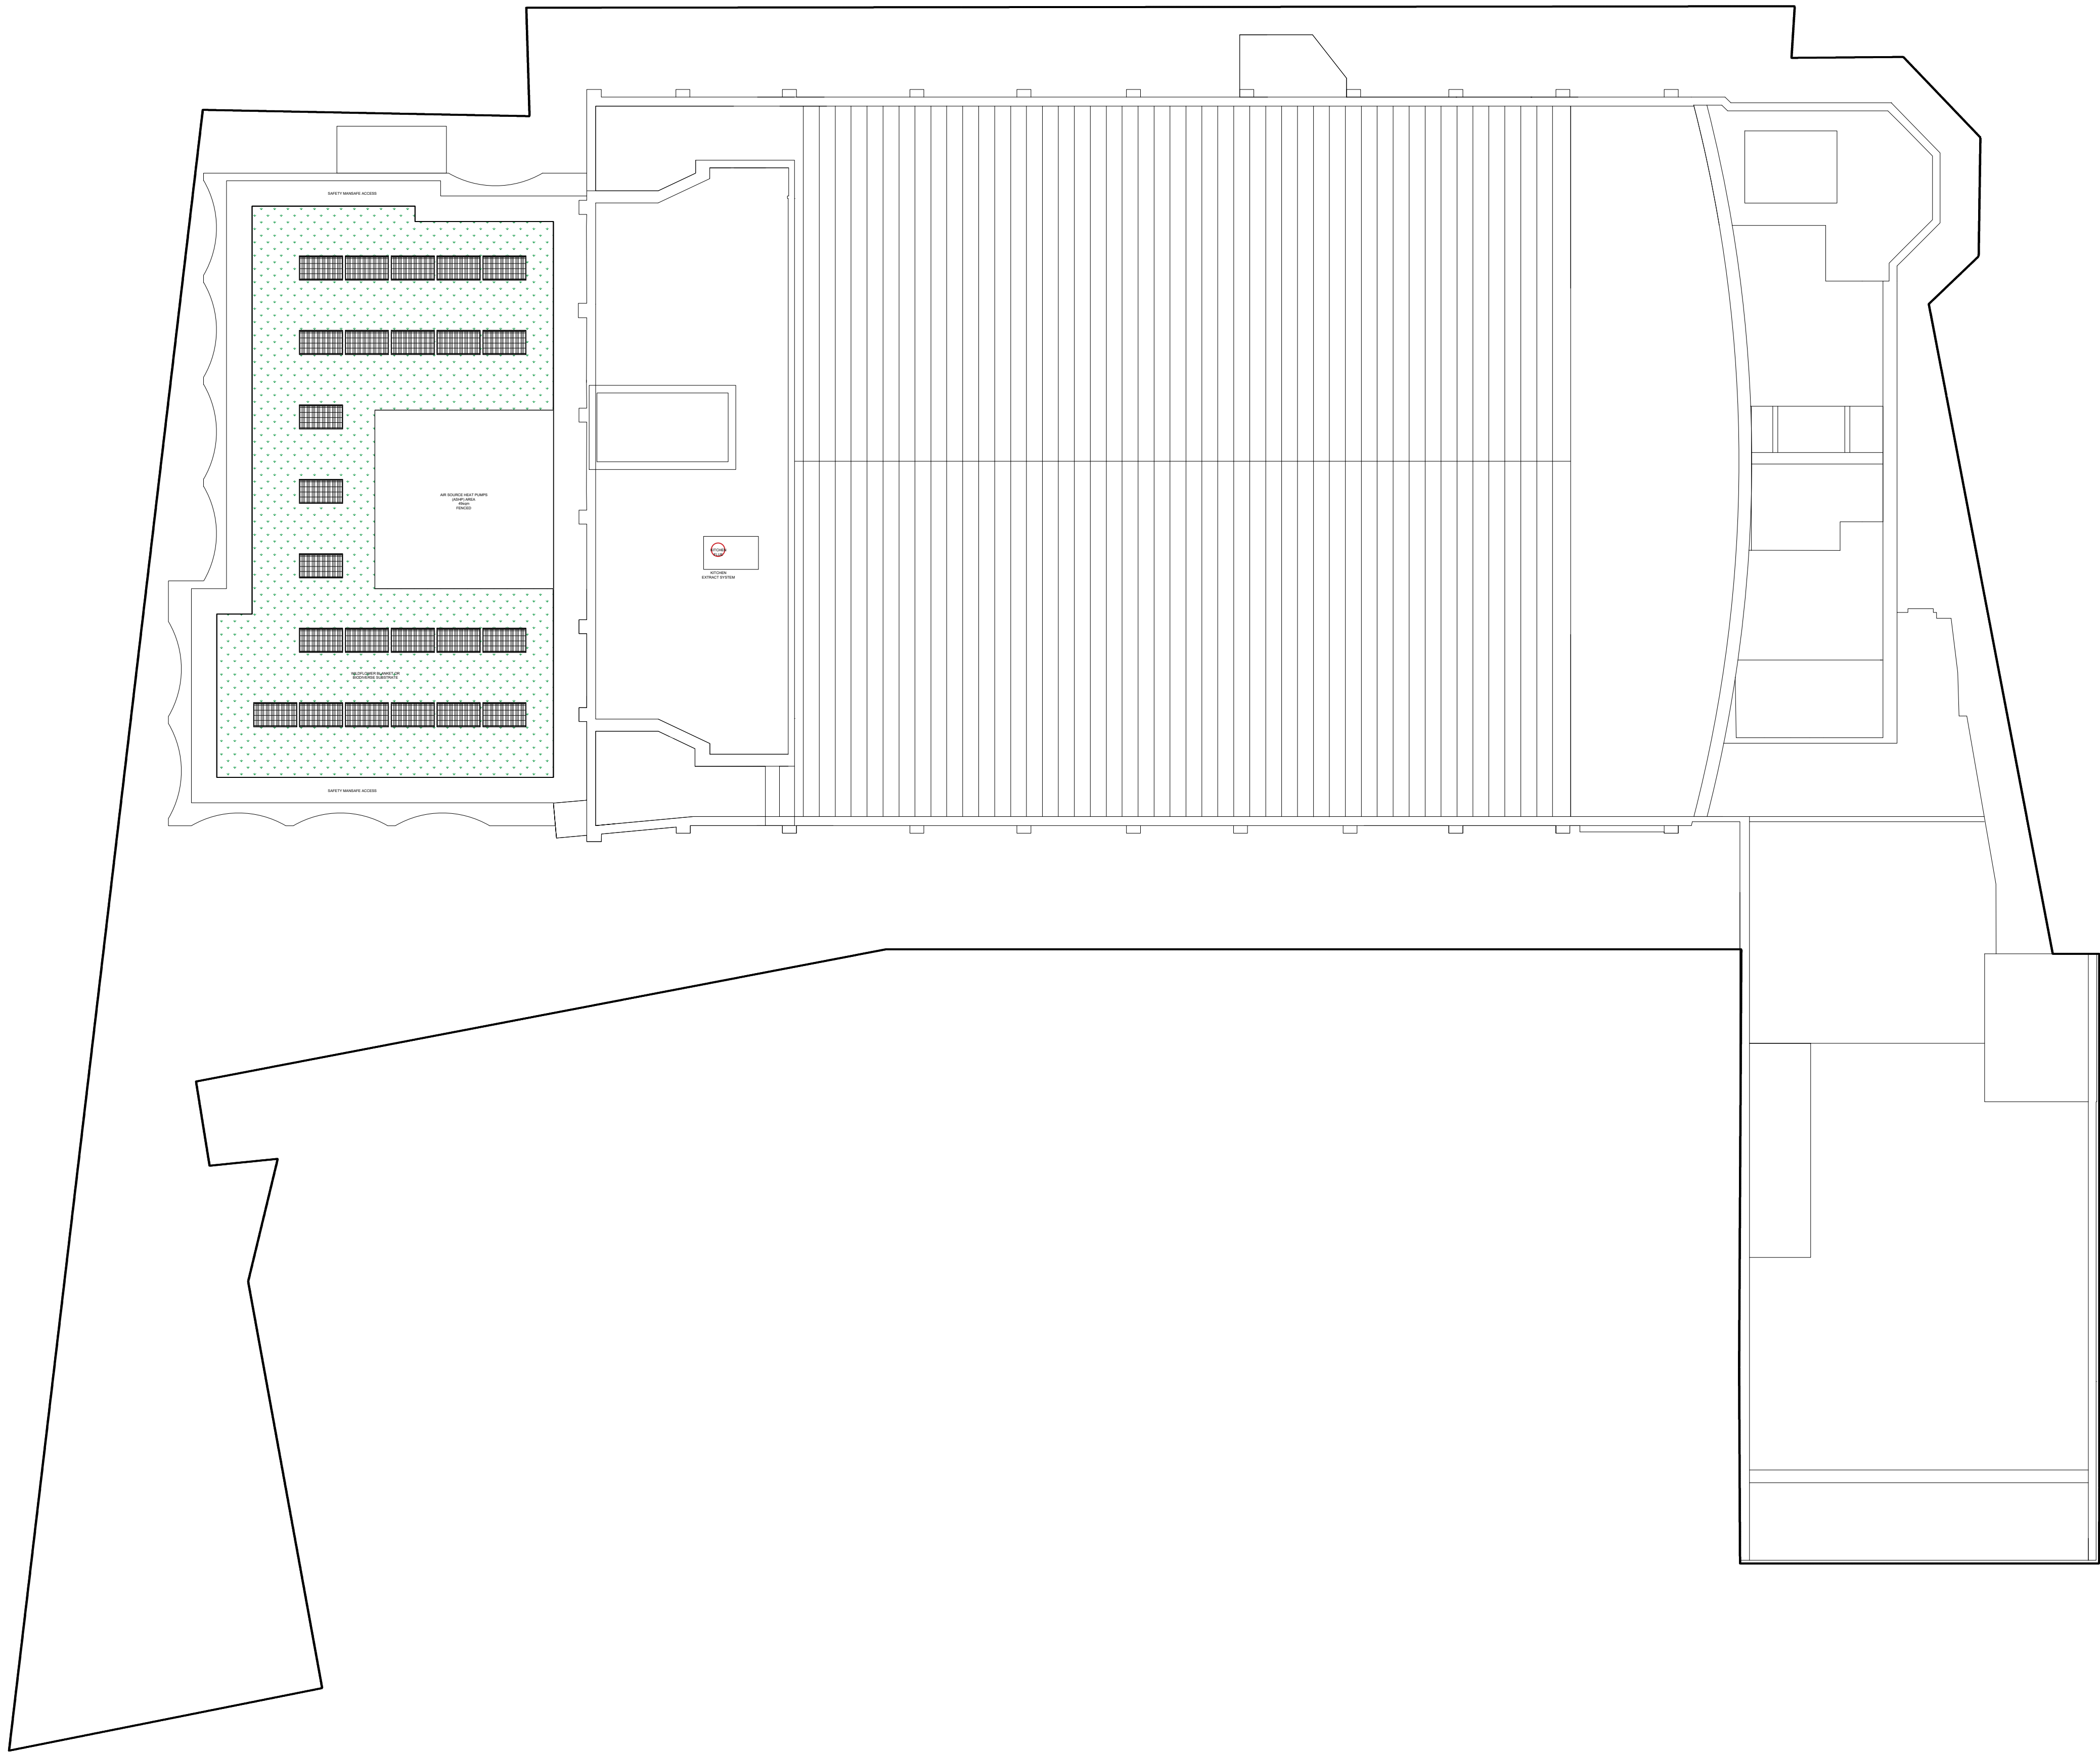


Notes:
NB Flue is subject to further
assessment but shows location and
indicative size.

Nick Willson Architects

G2 Hoxton Works
128 Hoxton Street
London N1 6SH
+44 (0)20 7012 1674
www.nickwillsonarchitects.com

Notes:
All dimensions to be confirmed by contractor on
site.
Do not scale from drawings.

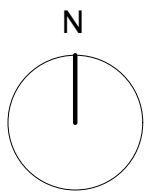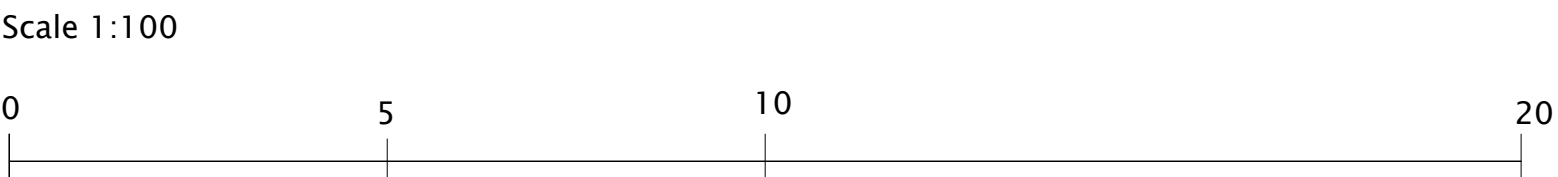

Rev	Date	Description	By	NW

Project	Project description	Scale	Job No
233 Uxbridge High St	New banqueting hall and Hotel	1:150@A3	0242
Title	Stage	Drawing No	Rev
Proposed Roof Plan	Planning	A_205	00