

- Legend:
- 1. Hotel
 - 2. Banqueting Hall
 - 3. Sandstone
 - 4. Terrazzo dark gray
 - 5. Aluminum frame windows





Nick Willson Architects

Second Home
68 Hanbury Street
London
E1 5JL
www.nickwillsonarchitects.com

Notes:
All dimensions to be confirmed by contractor on site.

Scale 1:200

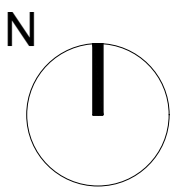 

Rev	Date	Description	By	Ck

Project 233 Uxbridge High St	Project description New banqueting hall and Hotel	Scale 1:100@A1	Job No 0242
Title Proposed West Elevation	Stage Planning	Drawing No A212	Rev 00