



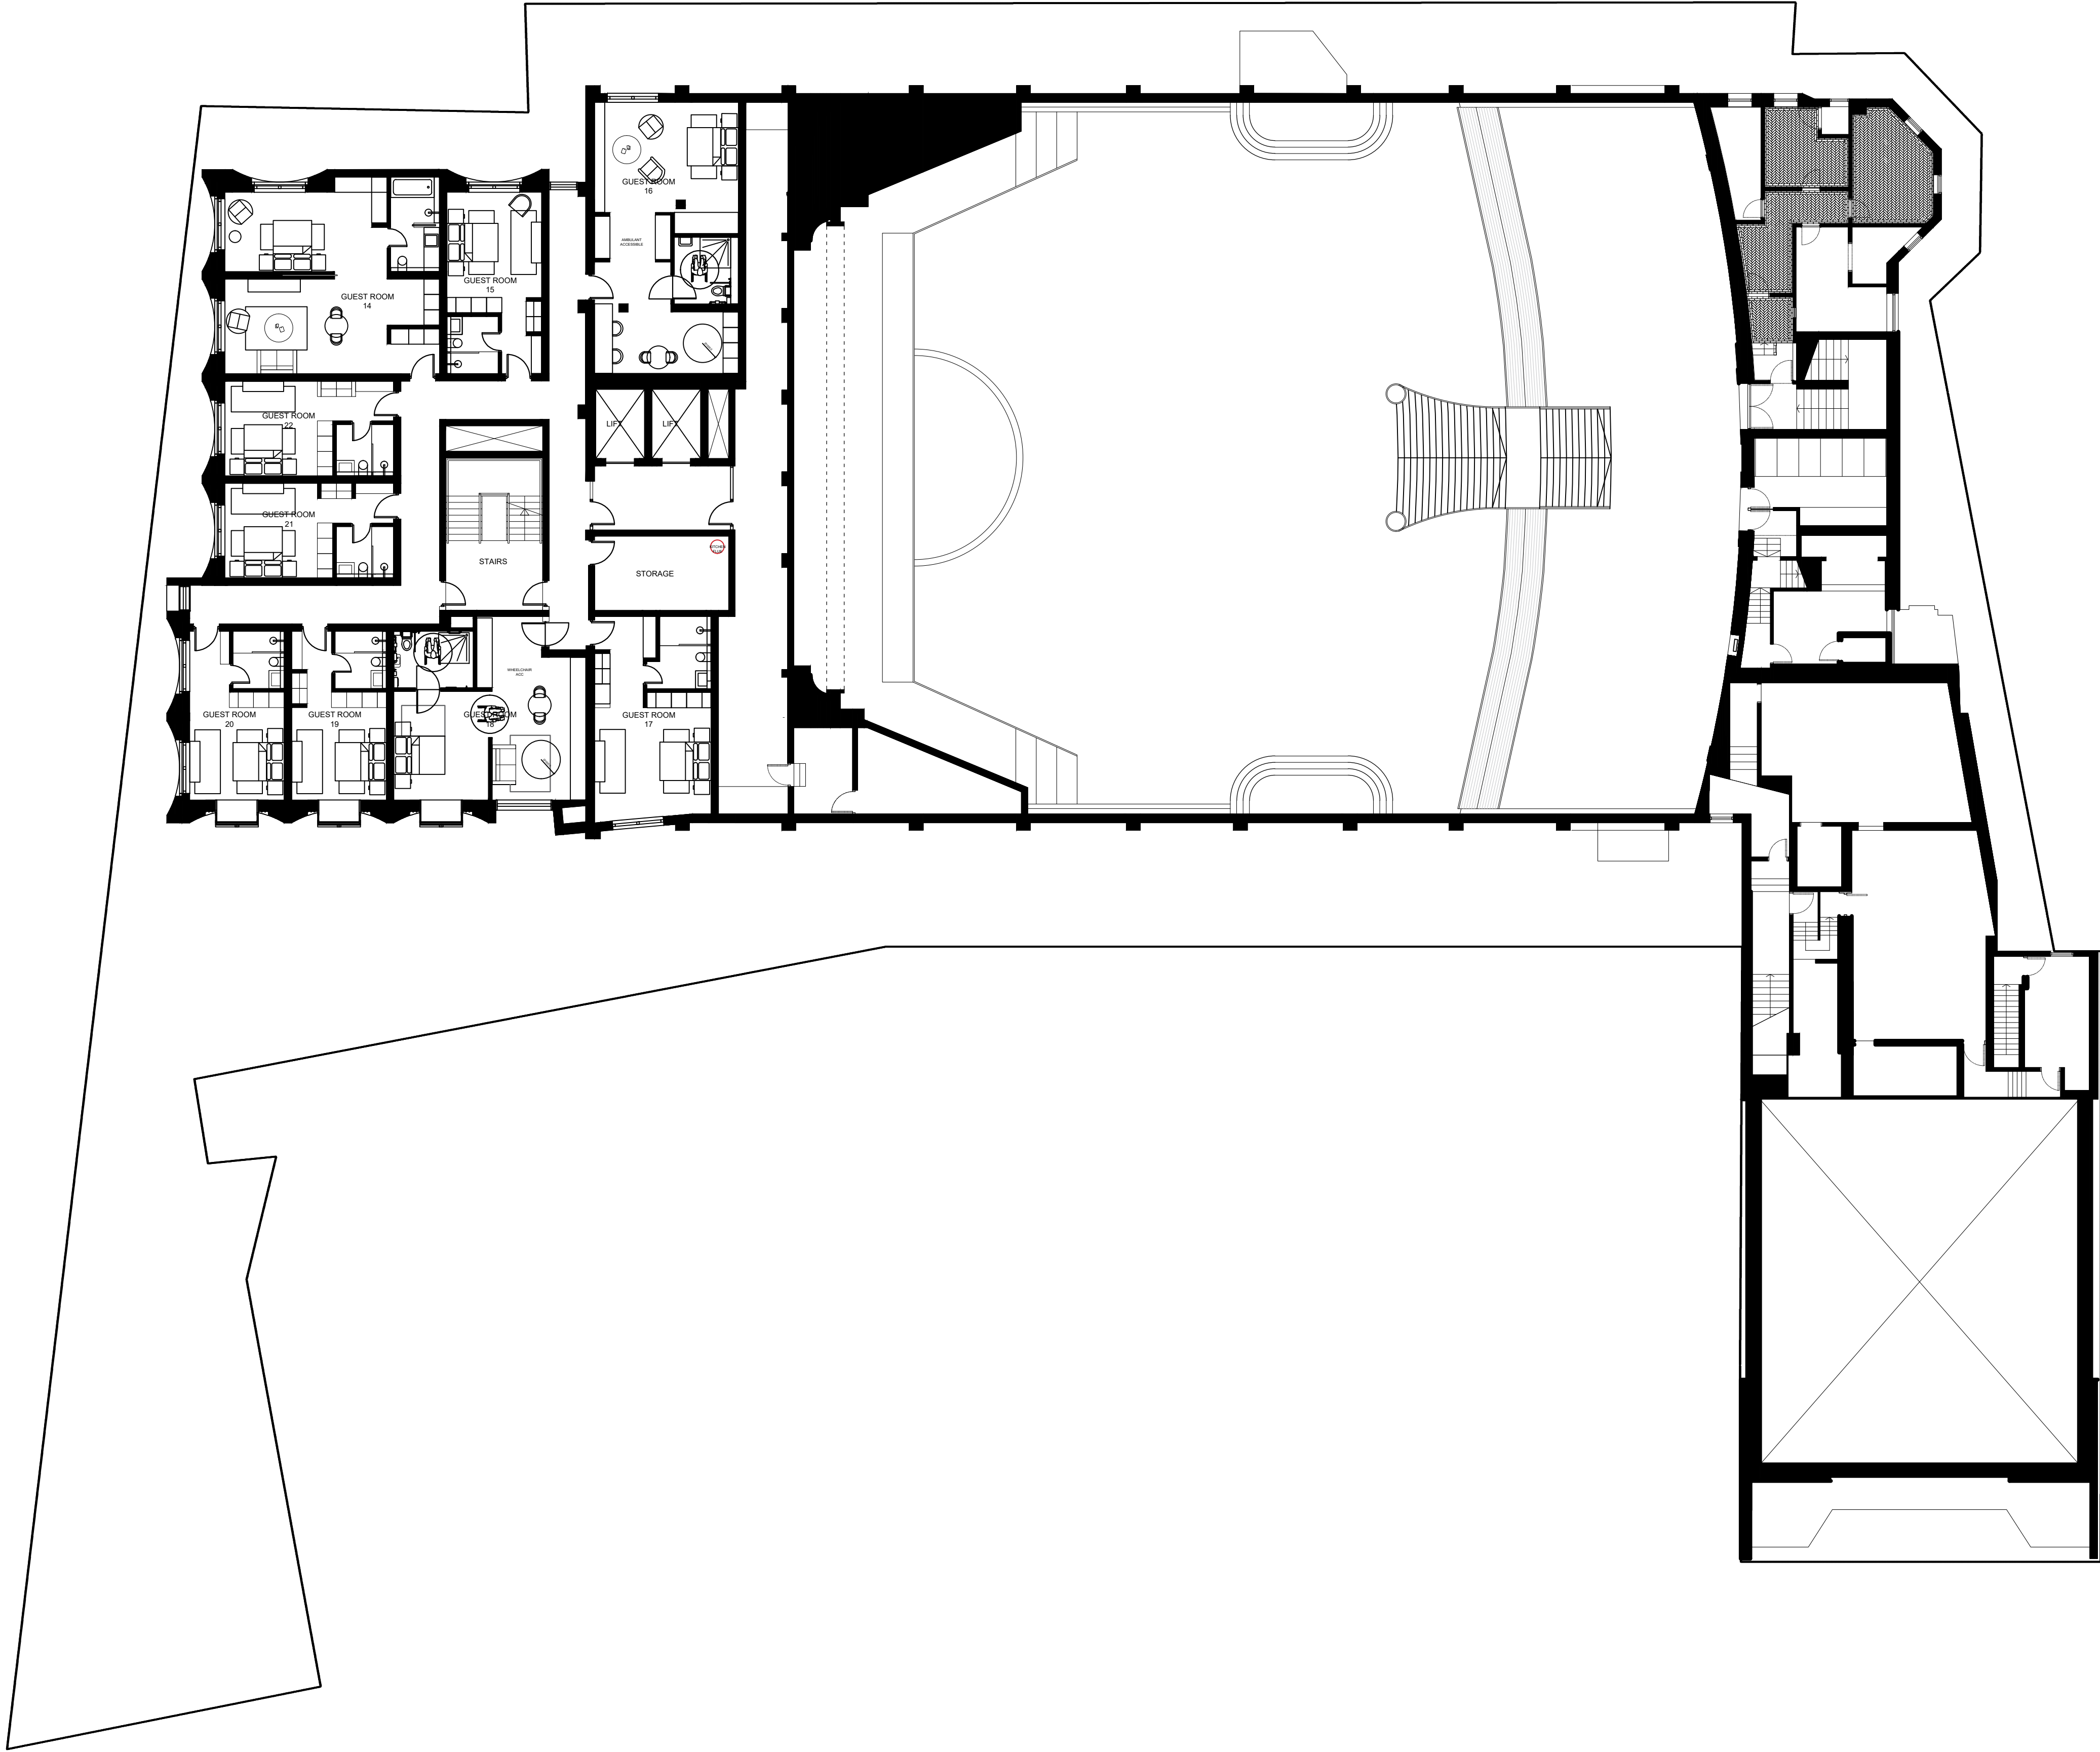


Notes:
NB Flue is subject to further
assessment but shows location and
indicative size.

Nick Willson Architects

G2 Hoxton Works
128 Hoxton Street
London N1 6SH
+44 (0)20 7012 1674
www.nickwillsonarchitects.com

Notes:
All dimensions to be confirmed by contractor on
site.
Do not scale from drawings.

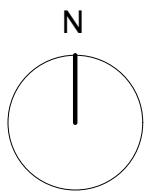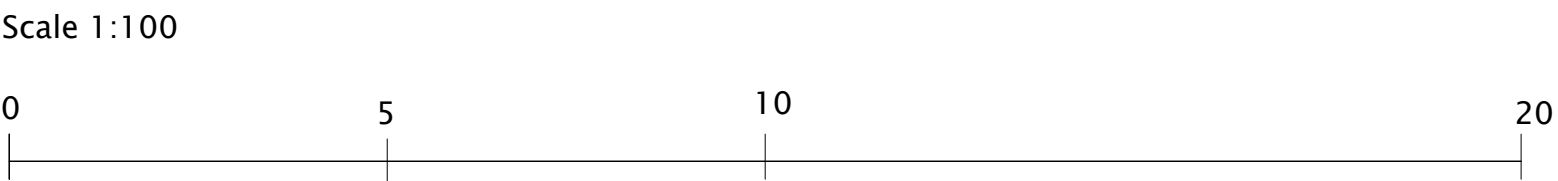

Rev	Date	Description	By	NW

Project 233 Uxbridge High St	Project description New banqueting hall and Hotel	Scale 1:200@A3	Job No 0242
Title Proposed Second Floor Plan	Stage Planning	Drawing No A_203	Rev 00