




- COMMUNAL AREA
- SURGERY
- PHARMACY
- 1 BEDROOM FLAT
- 2 BEDROOM FLAT

COMMERCIAL SCHEDULE		
UNIT	FLOOR	AREA(m ²)
SURGERY	GF	124
PHARMACY	GF	56
COMMERCIAL TOTAL		180

RESIDENTIAL SCHEDULE			
FLAT NO.	FLAT TYPE	FLOOR	AREA(m ²)
1	2 BED	GF	77
2	2 BED	1F	88
3	2 BED	1F	79
4	2 BED	1F	85
5	1 BED	1F	64
6	2 BED	2F	85
7	2 BED	2F	76
8	2 BED	2F	80
9	1 BED	2F	64
RESIDENTIAL TOTAL			698
TOTAL			878

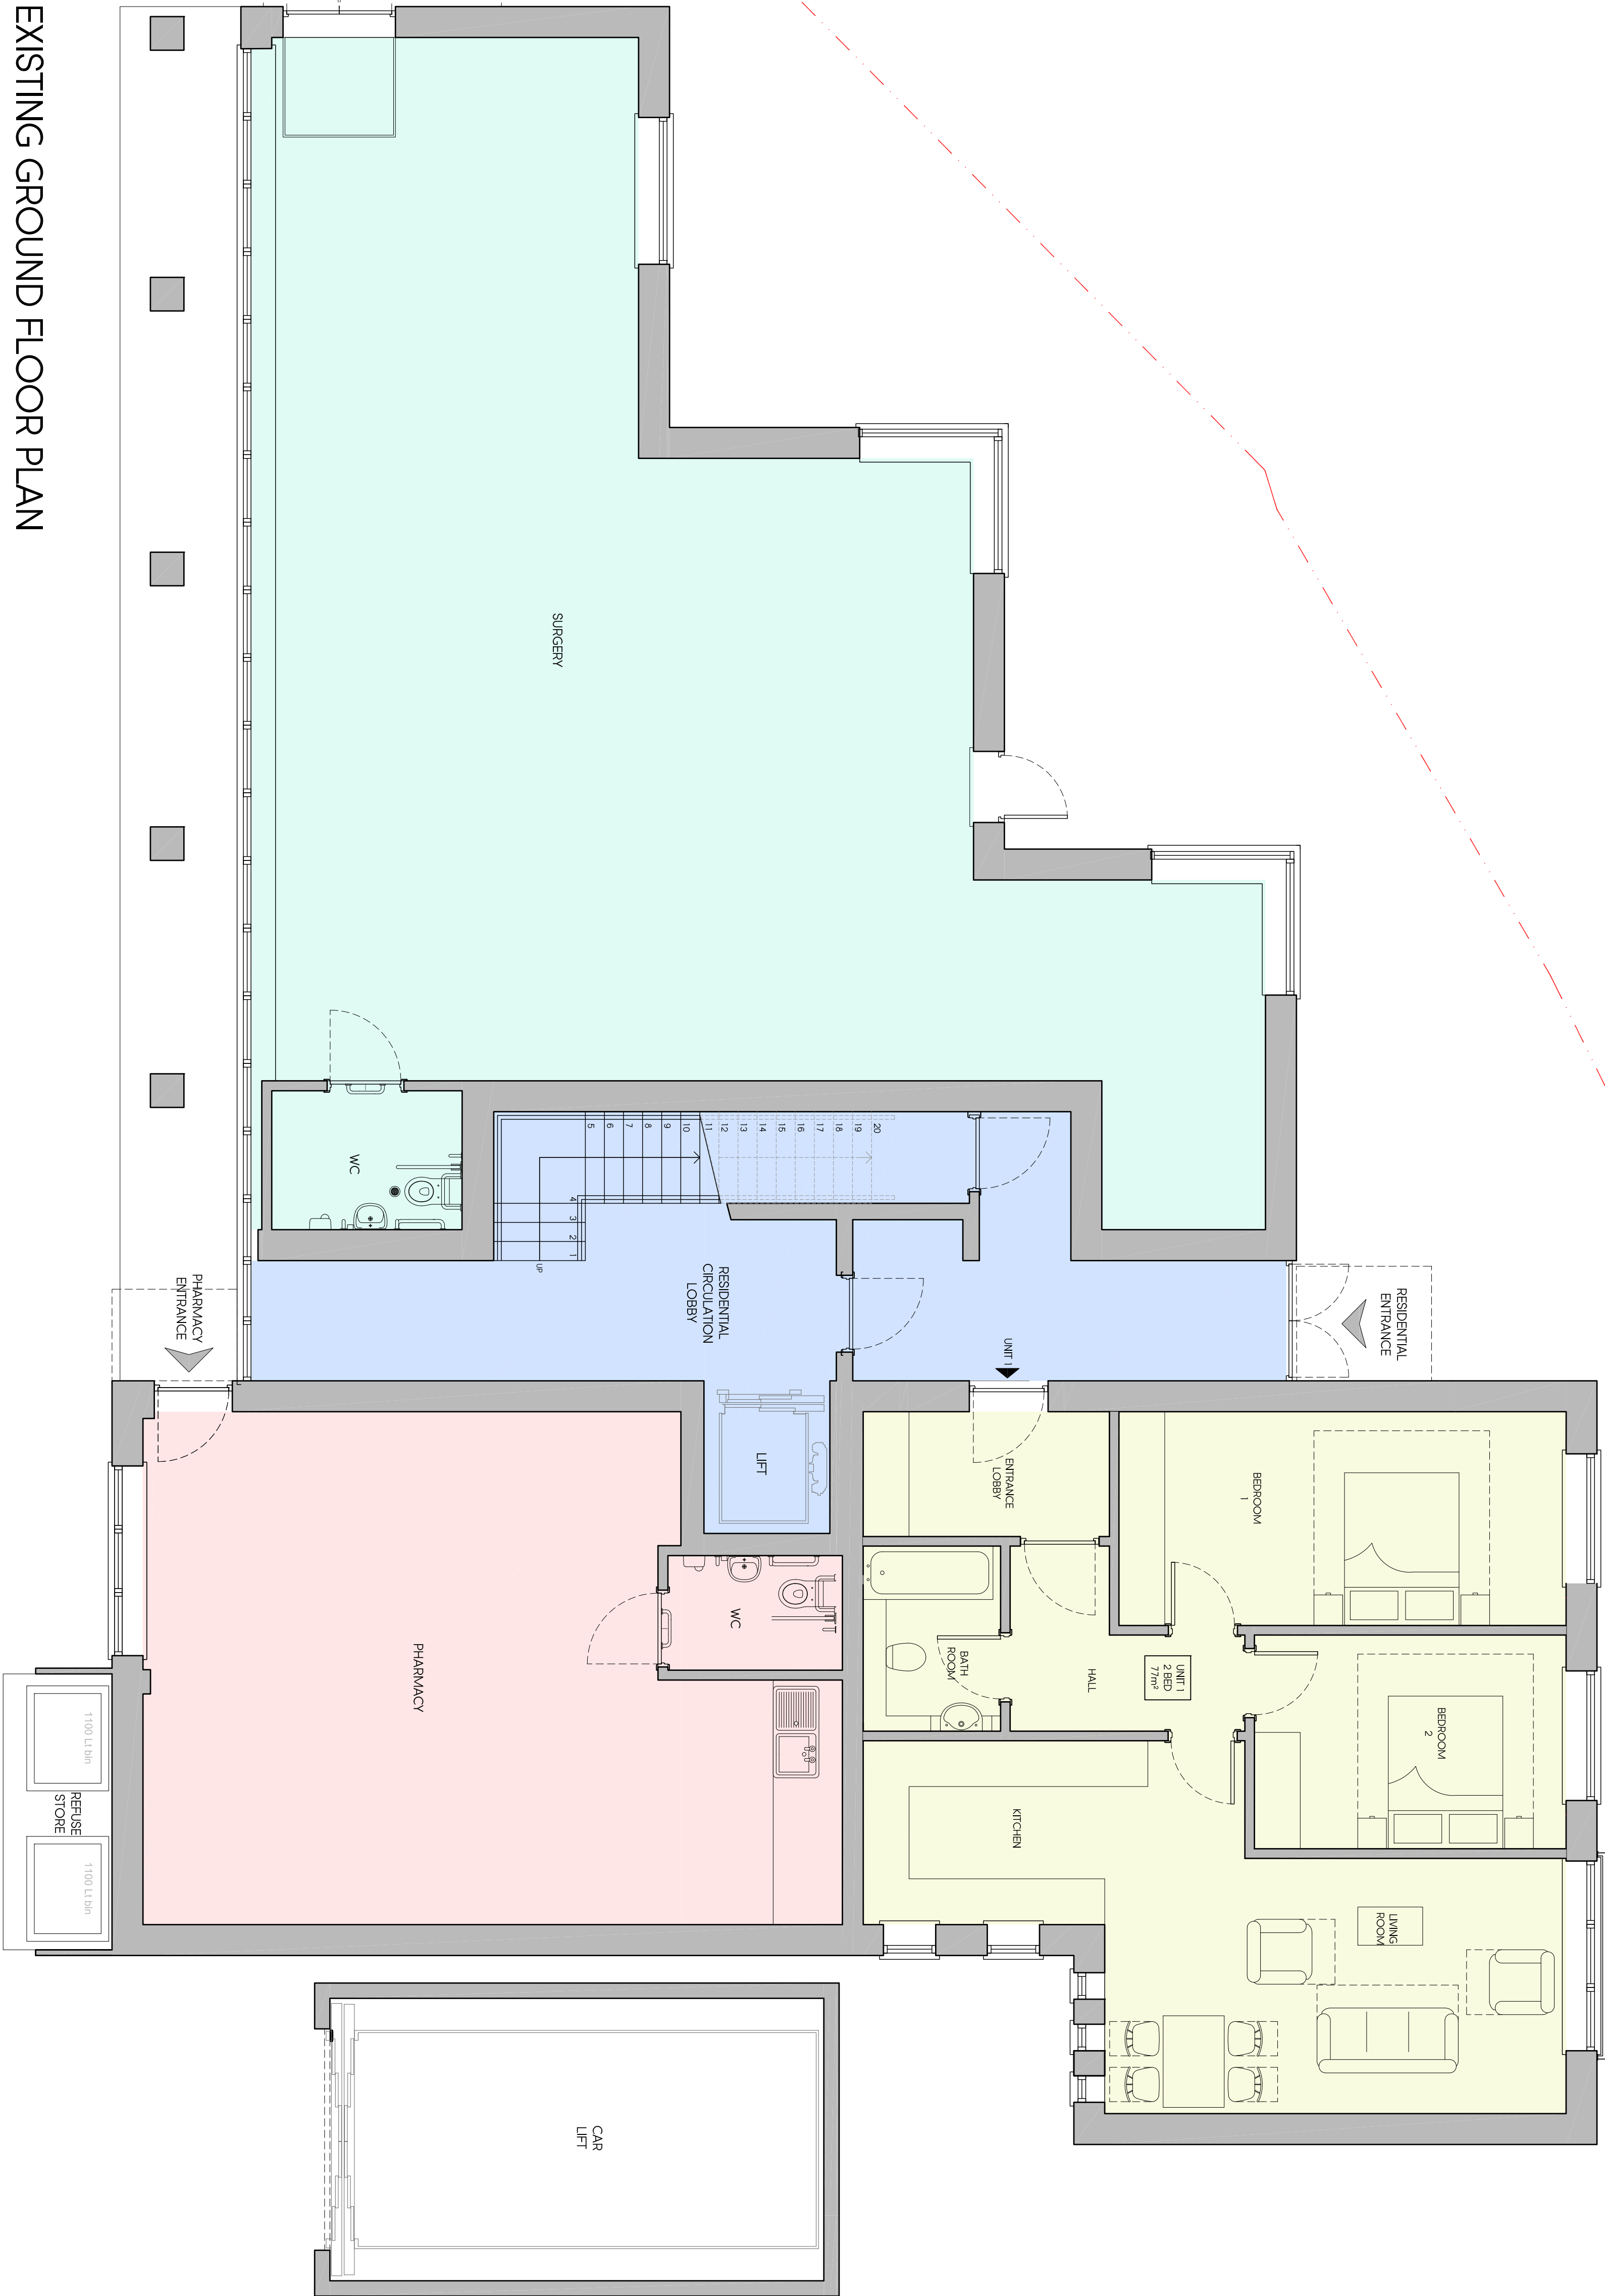

EXISTING GROUND FLOOR PLAN

Rev	Date	Description	Init.
Client			

HUSSAIN SHAH
Project Title
PROPOSED REDVELOPMENT OF THE SITE
81 FIELD END ROAD, PINNER, HAS LTD
Drawing Title

Cad File	Sheet Size	Scale
P002	A1	1:50
Drawn by	AI	Approved By
BR	FEB 2020	NJ
Project No.	Revision	
16/74	P202	-

Jutla
Architects

2nd High Street Suite
Widenedown 16th Flr
London W1K 1AB
T 01923 840077 | F 01923 840078
jutla-architects.com
jutla@architects.com

This drawing is property of Jutla Architects Ltd & must not be copied or otherwise reproduced. All dimensions must be checked on site before commencing work. No dimensions to be scaled from this drawing. This drawing was produced using AutoCad 2016.

PLANNING ISSUE