


- COMMUNAL AREA
- SURGERY
- PHARMACY
- 1 BEDROOM FLAT
- 2 BEDROOM FLAT

COMMERCIAL SCHEDULE		
UNIT	FLOOR	AREA(m ²)
SURGERY	GF	124
PHARMACY	GF	56
COMMERCIAL TOTAL		180

RESIDENTIAL SCHEDULE			
FLAT NO.	FLAT TYPE	FLOOR	AREA(m ²)
1	2 BED	GF	77
2	2 BED	1F	88
3	2 BED	1F	79
4	2 BED	1F	85
5	1 BED	1F	64
6	2 BED	2F	85
7	2 BED	2F	76
8	2 BED	2F	80
9	1 BED	2F	64
RESIDENTIAL TOTAL			698
TOTAL			878

Rev	Date	Description	Init.
Client			
HUSSAIN SHAH			
Project Title			
PROPOSED REDEVELOPMENT OF THE SITE			
81 FIELD END ROAD, PINNER, HA5 1TD			
Drawing Title			
EXISTING FIRST FLOOR PLAN			
Cod File		Sheet Size	Scale
P002		A1	1:50
Drawn by		Drawing Date	Approved by
BR		FEB 2020	NJ
Project No.		Drawing No.	Revision
167/4		P203	-

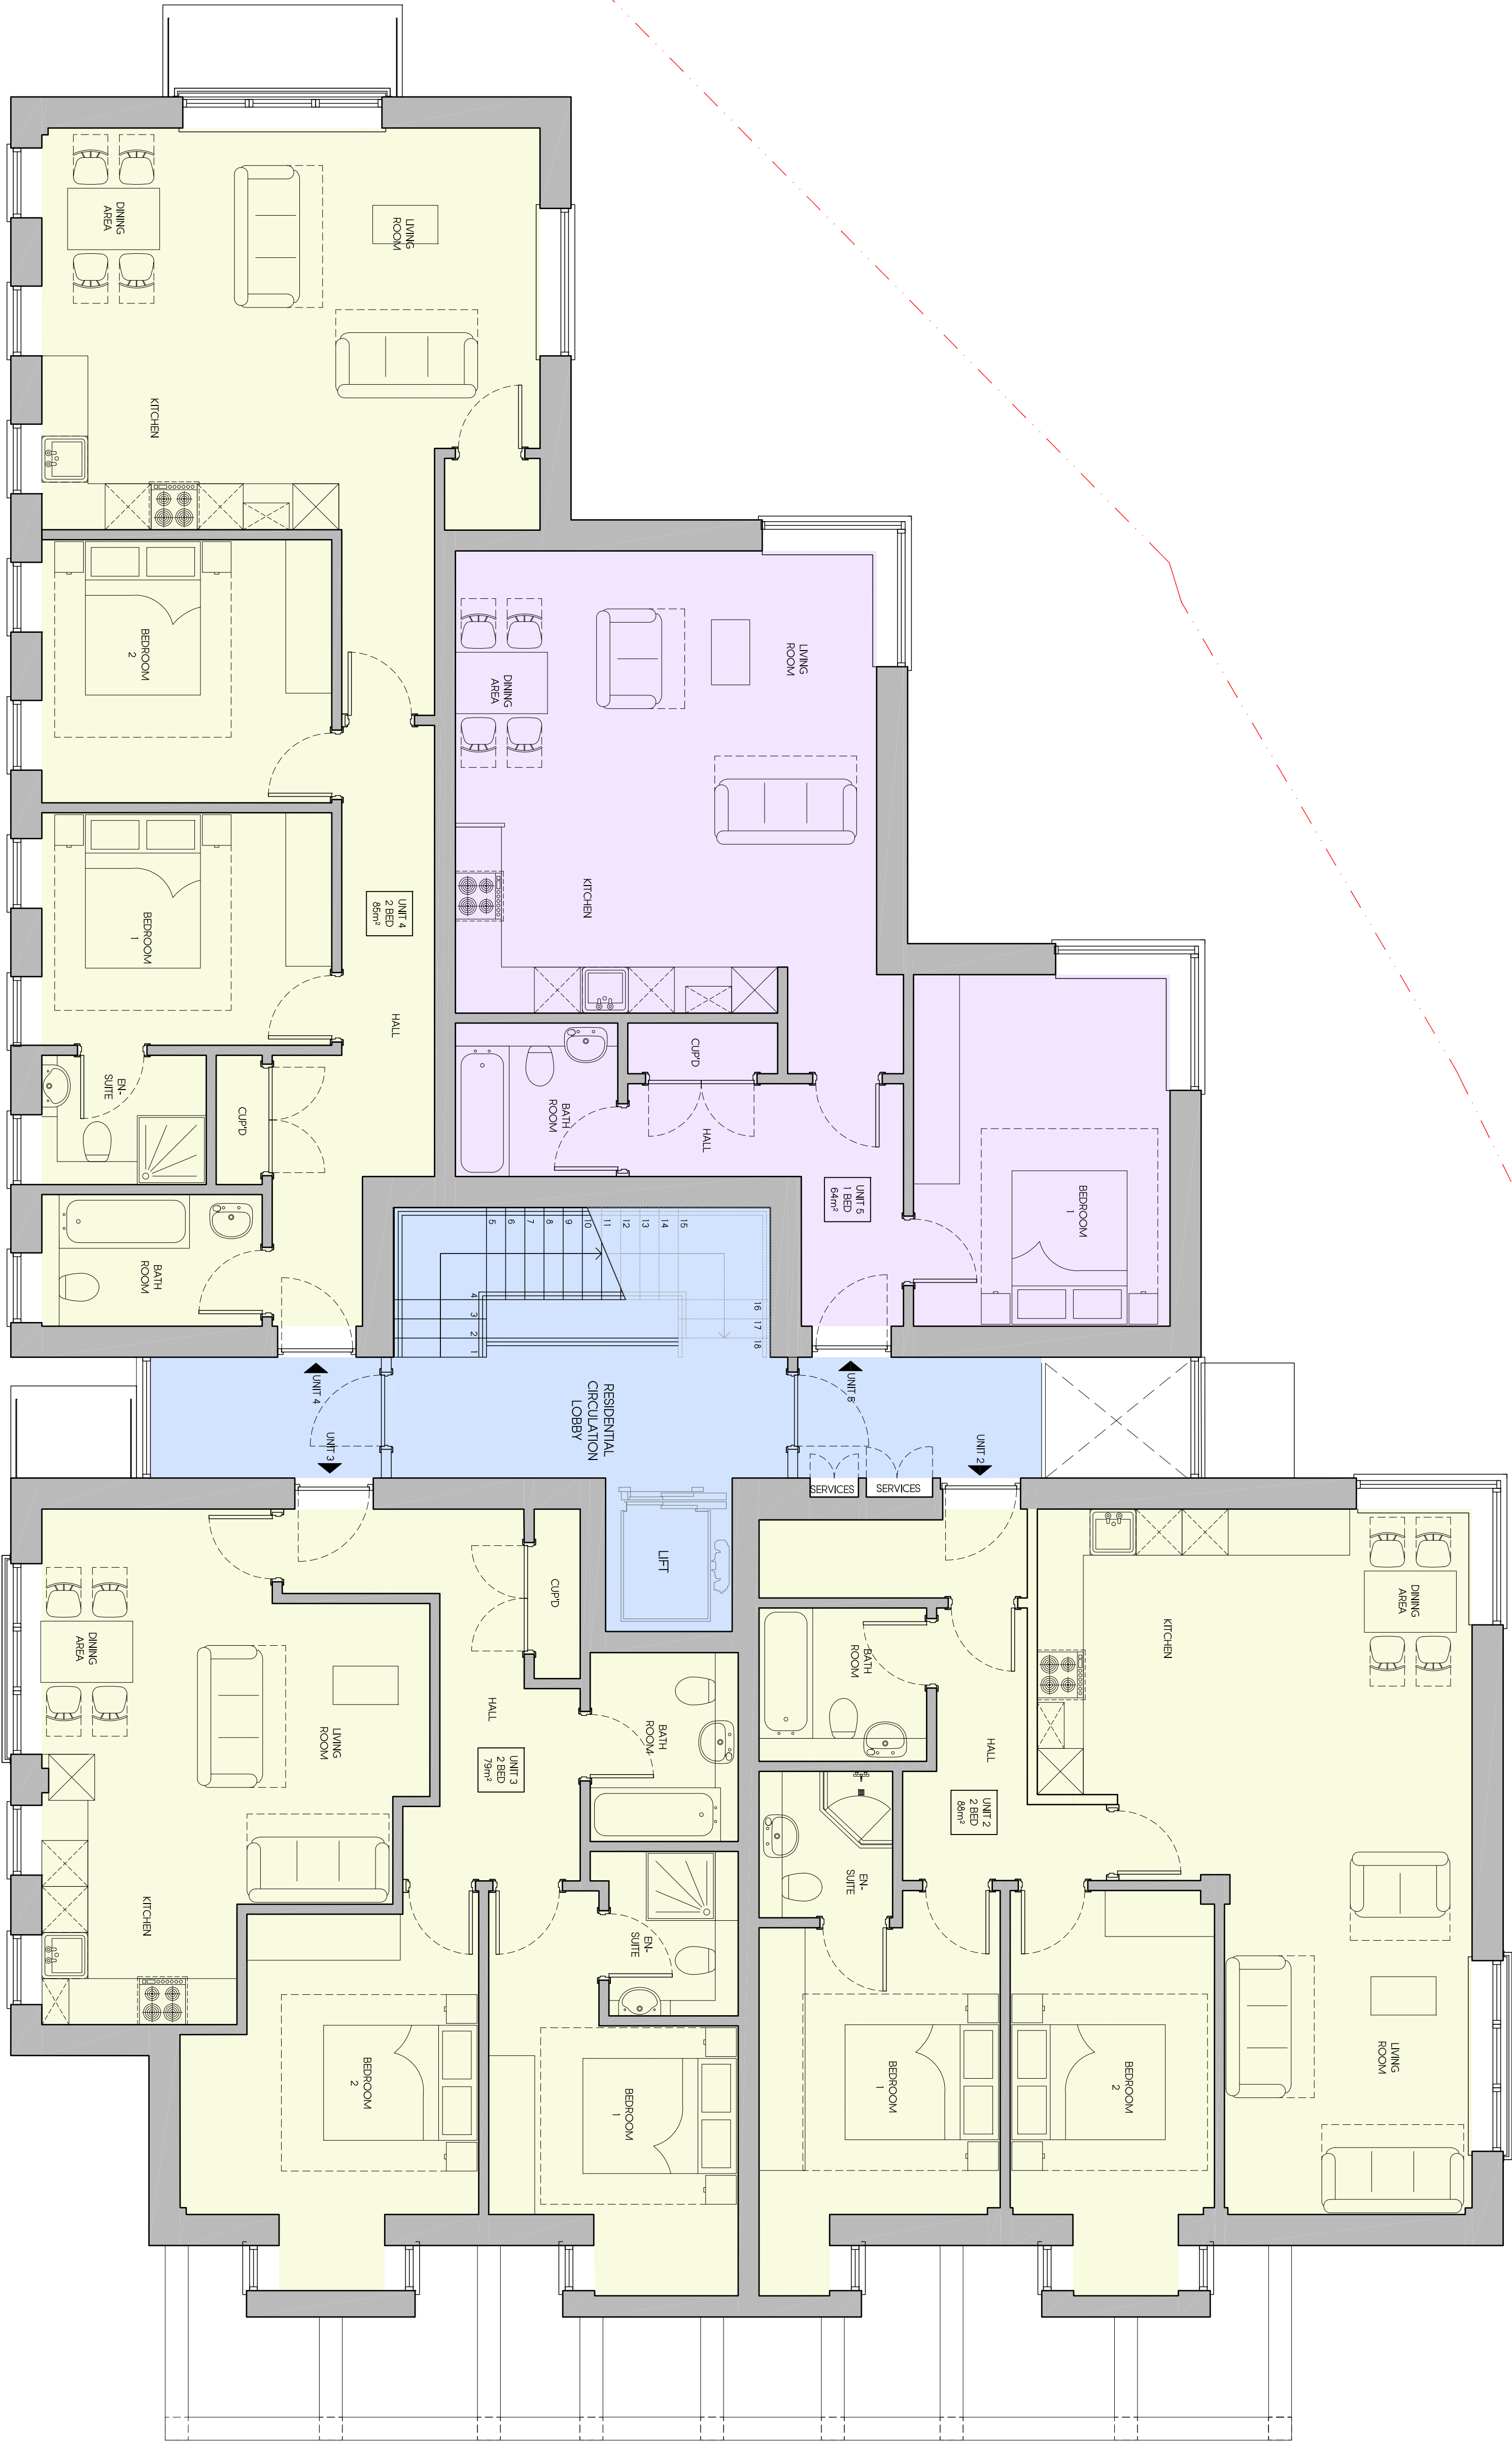

EXISTING FIRST FLOOR PLAN