


- COMMUNAL AREA
- SURGEY
- PHARMACY
- 1 BEDROOM FLAT
- 2 BEDROOM FLAT

COMMERCIAL SCHEDULE		
UNIT	FLOOR	AREA(m ²)
SURGERY	GF	124
PHARMACY	GF	56
COMMERCIAL TOTAL		180

RESIDENTIAL SCHEDULE			
FLAT NO.	FLAT TYPE	FLOOR	AREA(m ²)
1	2 BED	GF	77
2	2 BED	1F	88
3	2 BED	1F	79
4	2 BED	1F	85
5	1 BED	1F	64
6	2 BED	2F	85
7	2 BED	2F	76
8	2 BED	2F	80
9	1 BED	2F	64
RESIDENTIAL TOTAL			698
TOTAL			878

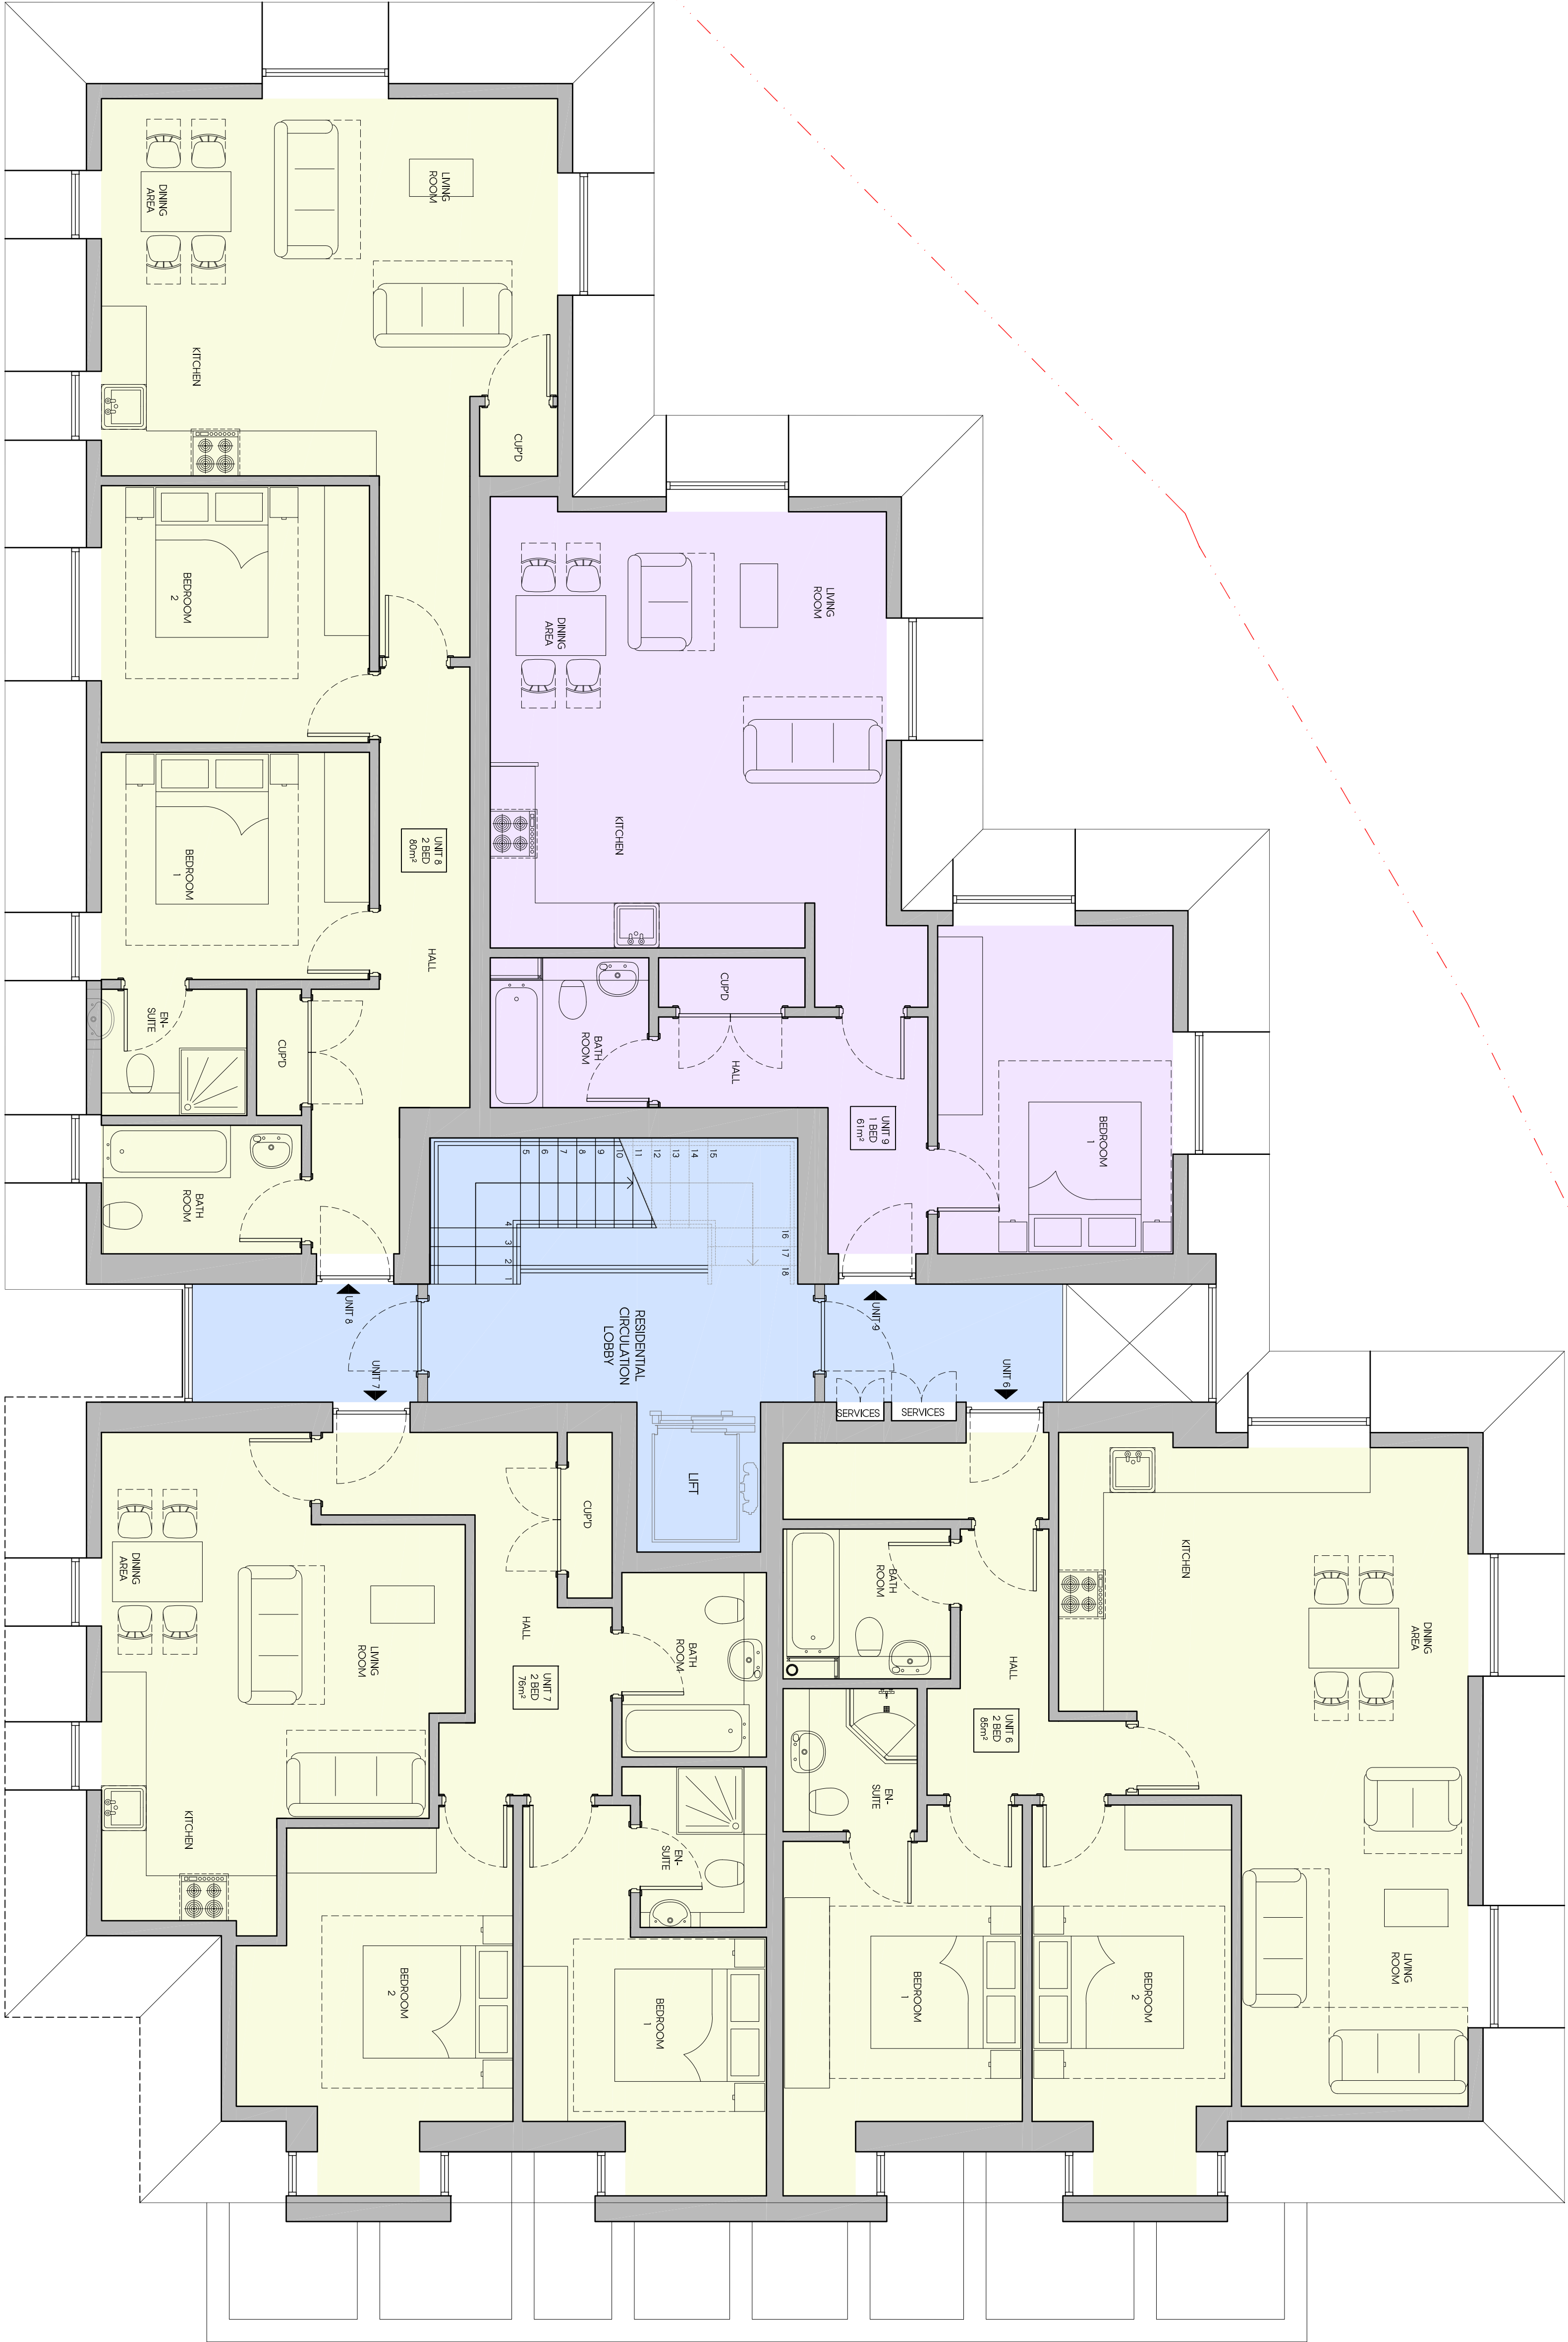

EXISTING SECOND FLOOR PLAN



Cad File	Sheet Size	Scale
P002	A1	1:50
Drawn by	FEB 2020	NU
Project No.	P204	Revision
16/74		

Project Title
PROPOSED REDEVELOPMENT OF THE SITE
81 FIELD END ROAD, PINNER, HA5 1TD
Drawing Title

HISSAM SHAH

Rev	Date	Description	Init.
Client			

2nd High Street Road
Waltham Cross, HA5 1AD
01923 840077 / 01923 840078
jutla-architects.com

This drawing is property of Jutla Architects Ltd. and must not be copied or otherwise reproduced. All dimensions must be checked on site before commencing work. No dimensions to be scaled from this drawing. This drawing was produced using AutoCad 2016.

PLANNING ISSUE