


EXISTING ROOF PLAN

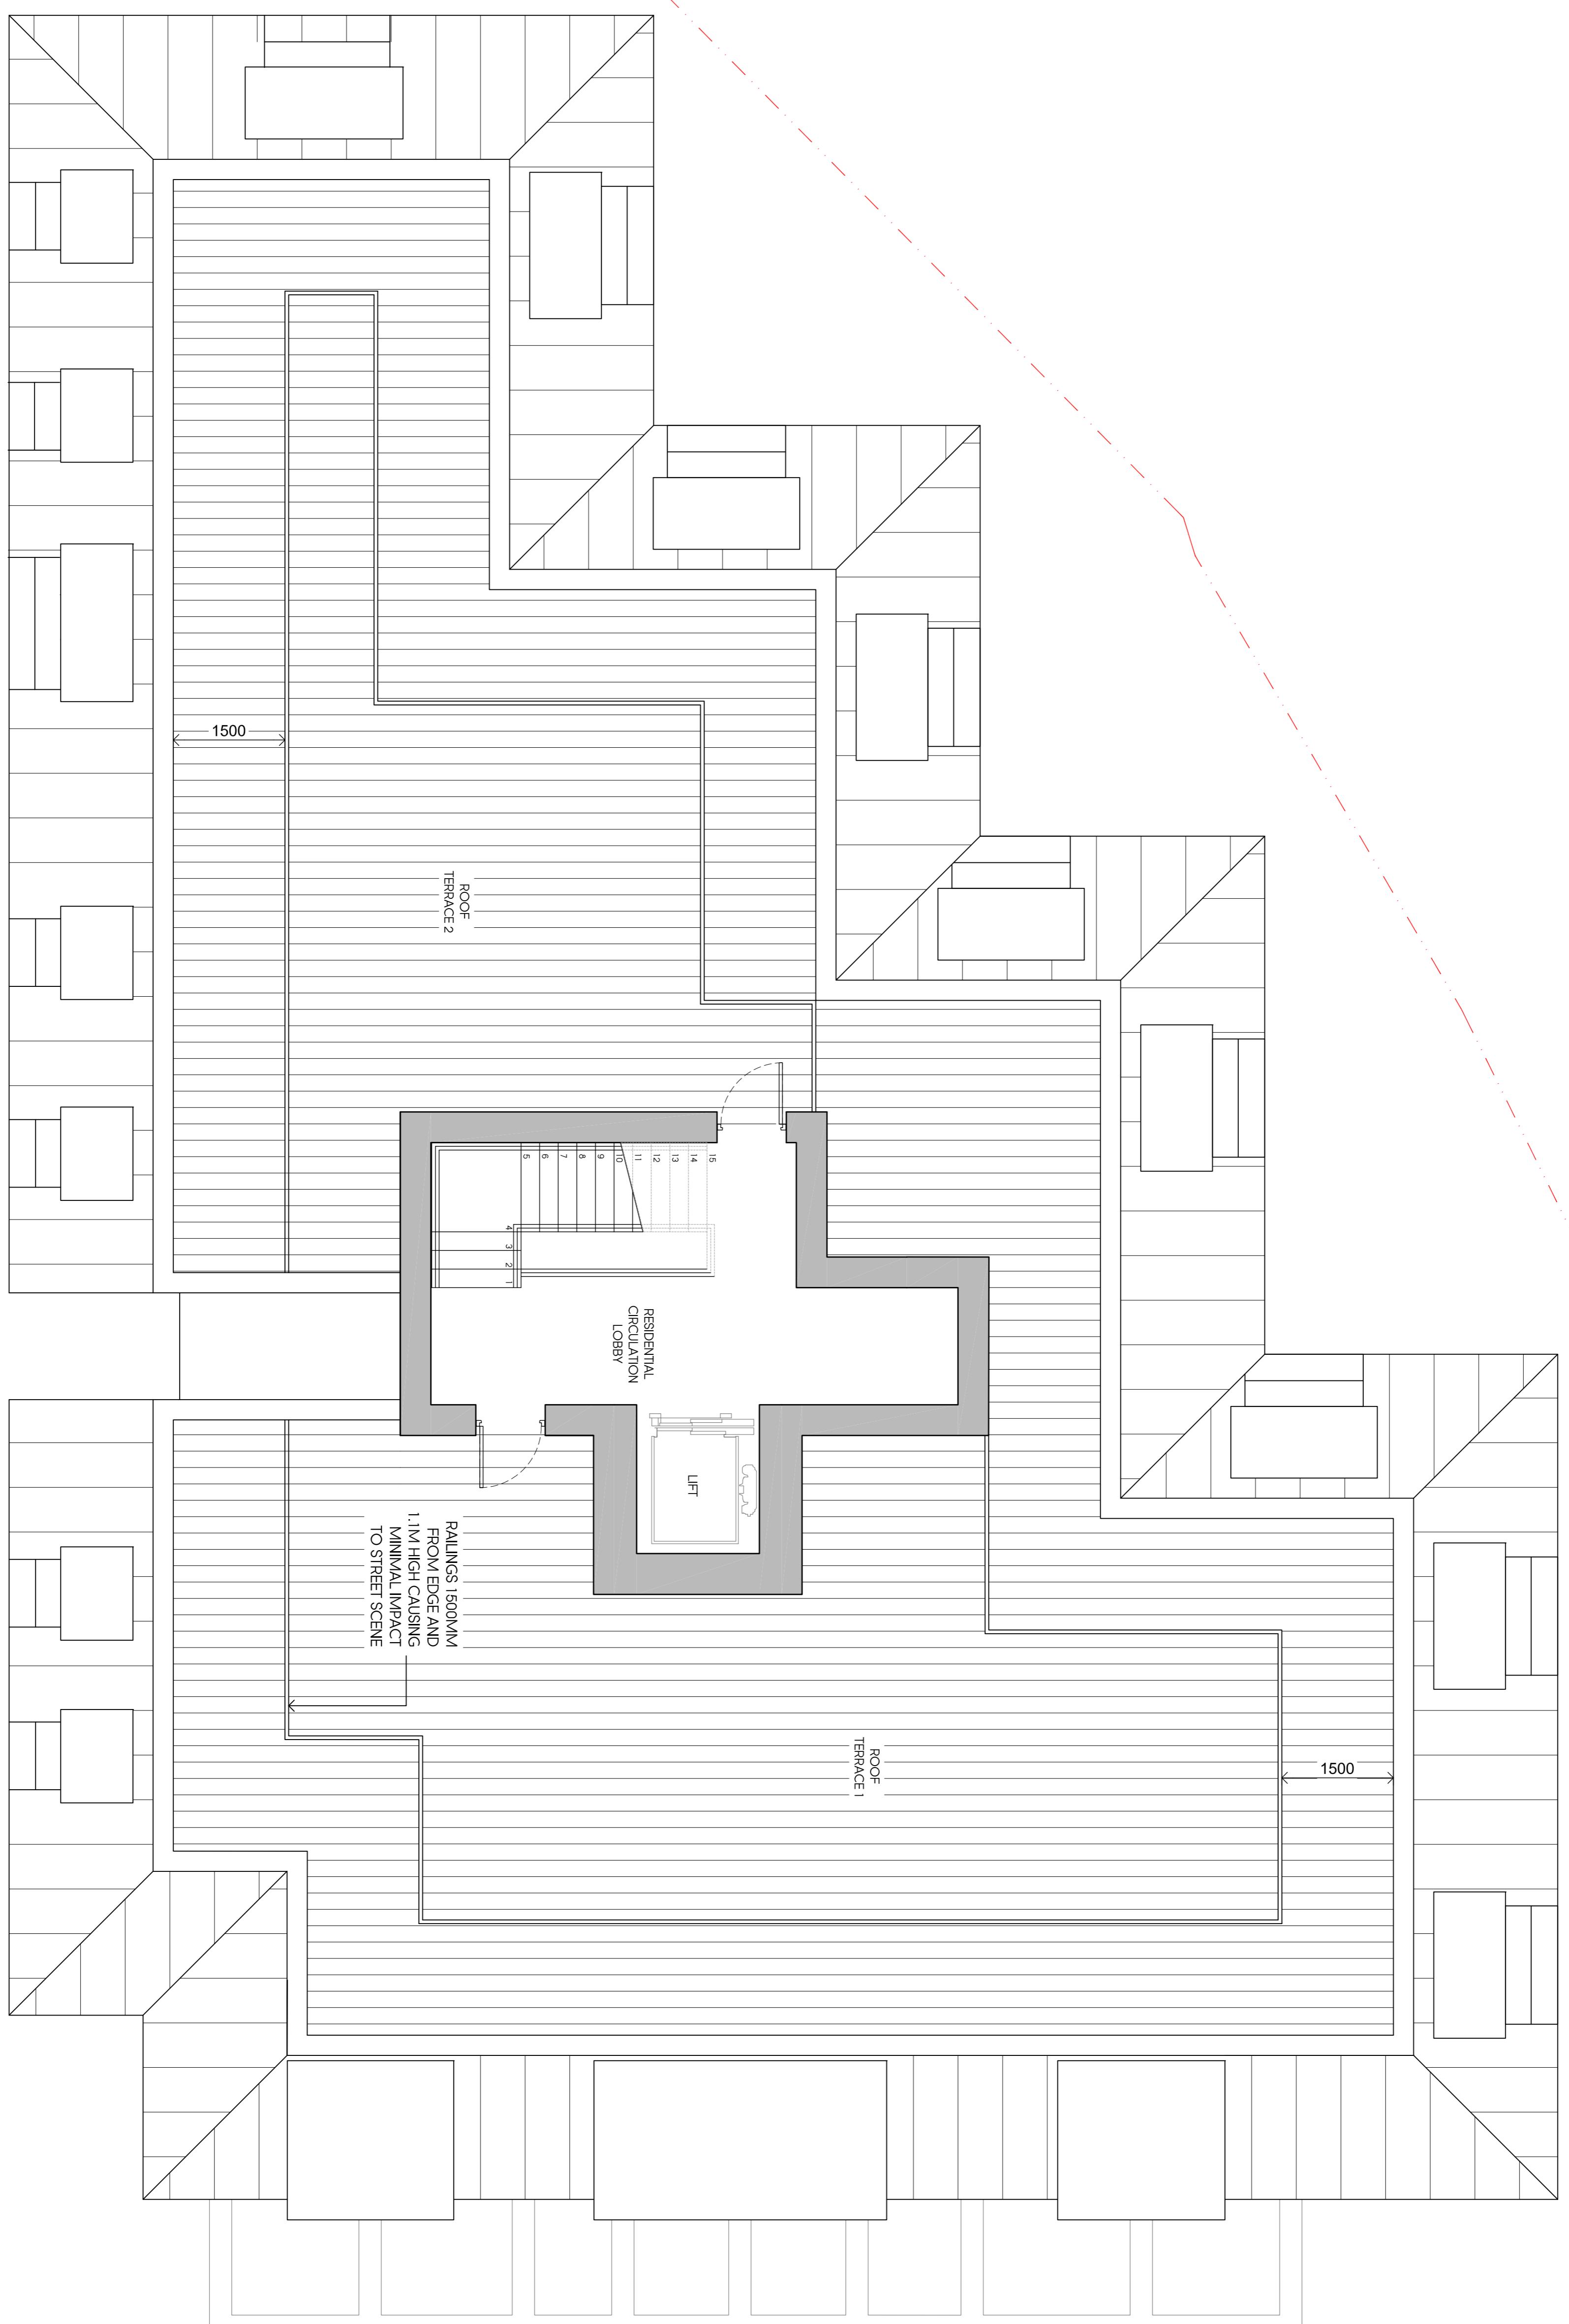

Project Title	Rev	Date	Description	Init
PROPOSED REDEVELOPMENT OF THE SITE				
Client				
HUSSAIN SHAH				
Drawing Title				
EXISTING ROOF PLAN				
Code File	Sheet Size	Scale		
P002	A1	1:50	Approved by	
Drawn by	Drawing Date		FEB 2020	
BR			NJ	
Project No.	Drawing No.	Revision	1674 P205	

COMMERCIAL SCHEDULE			
UNIT	FLOOR	AREA(m ²)	
SURGERY	GF	124	
PHARMACY	GF	56	
COMMERCIAL TOTAL		180	

