



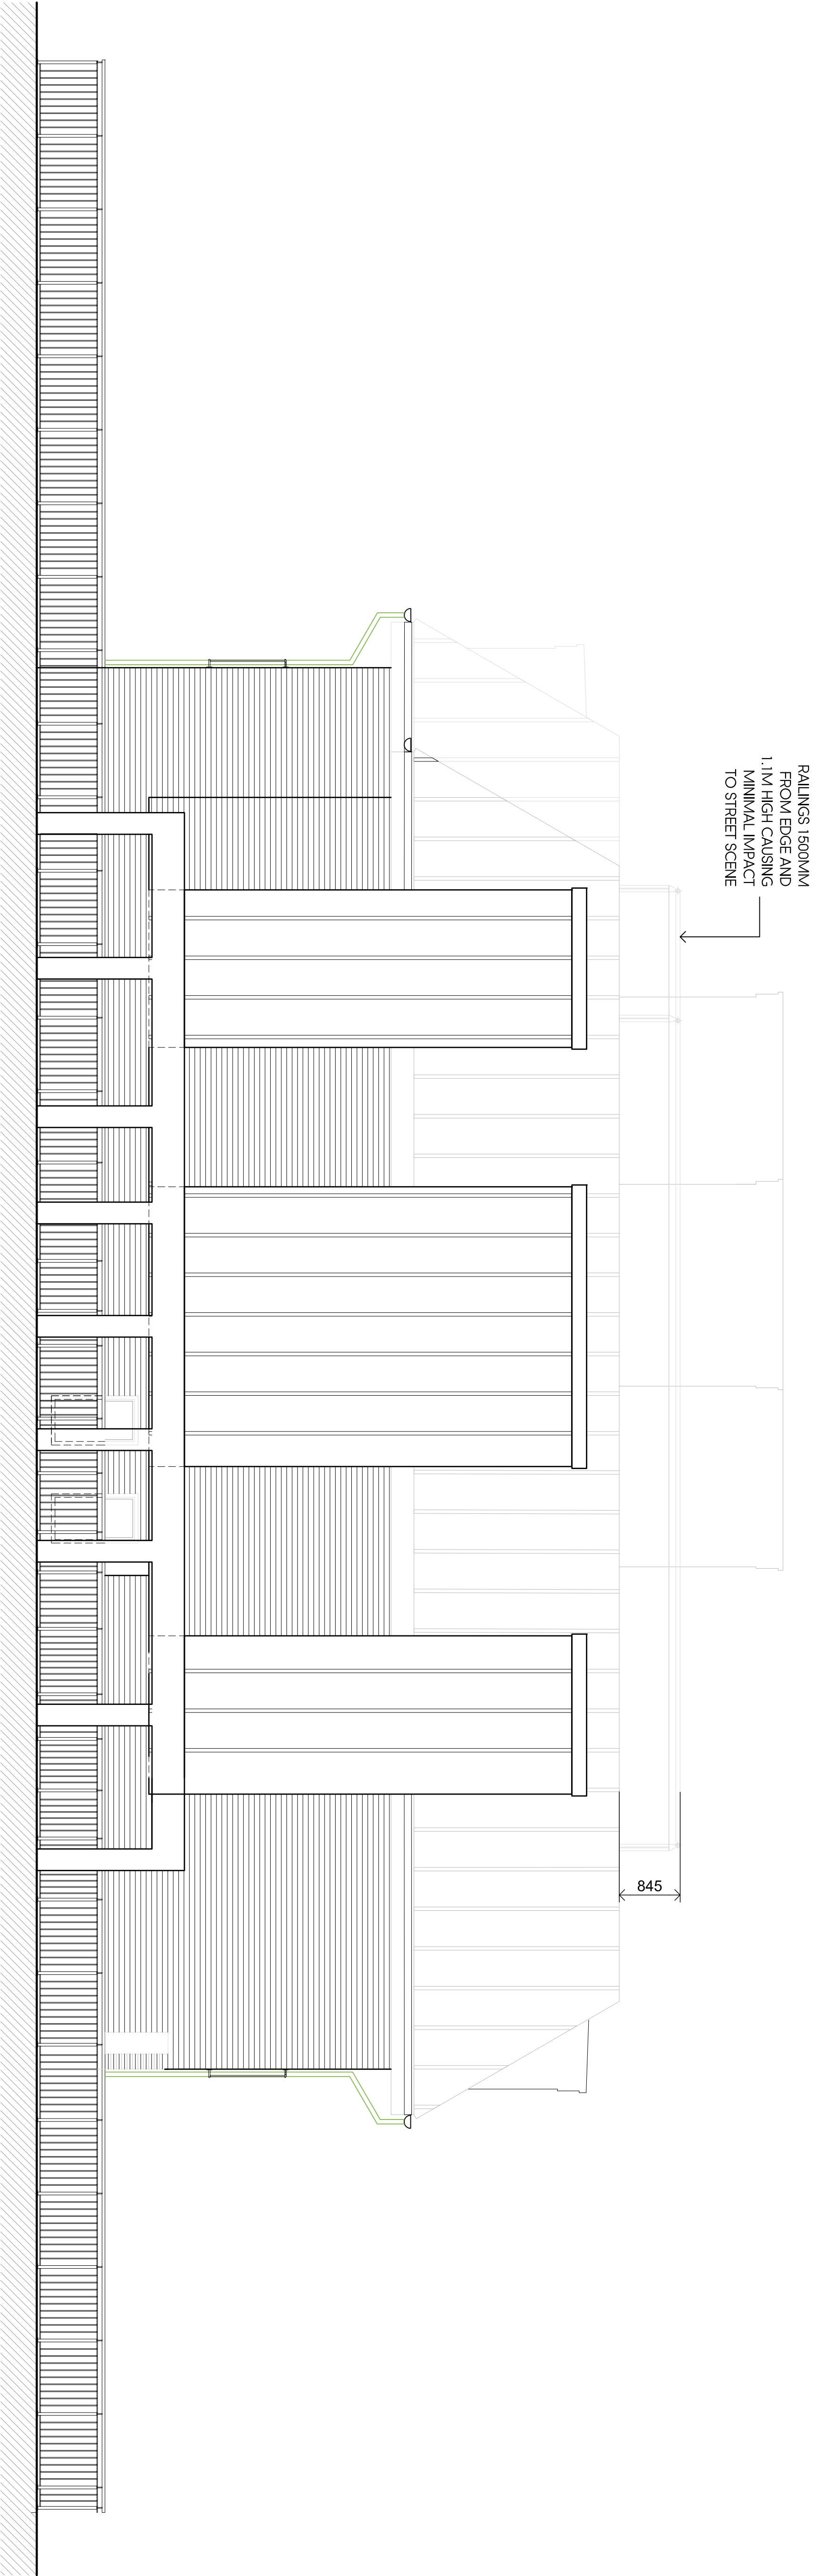

PROPOSED EAST ELEVATION

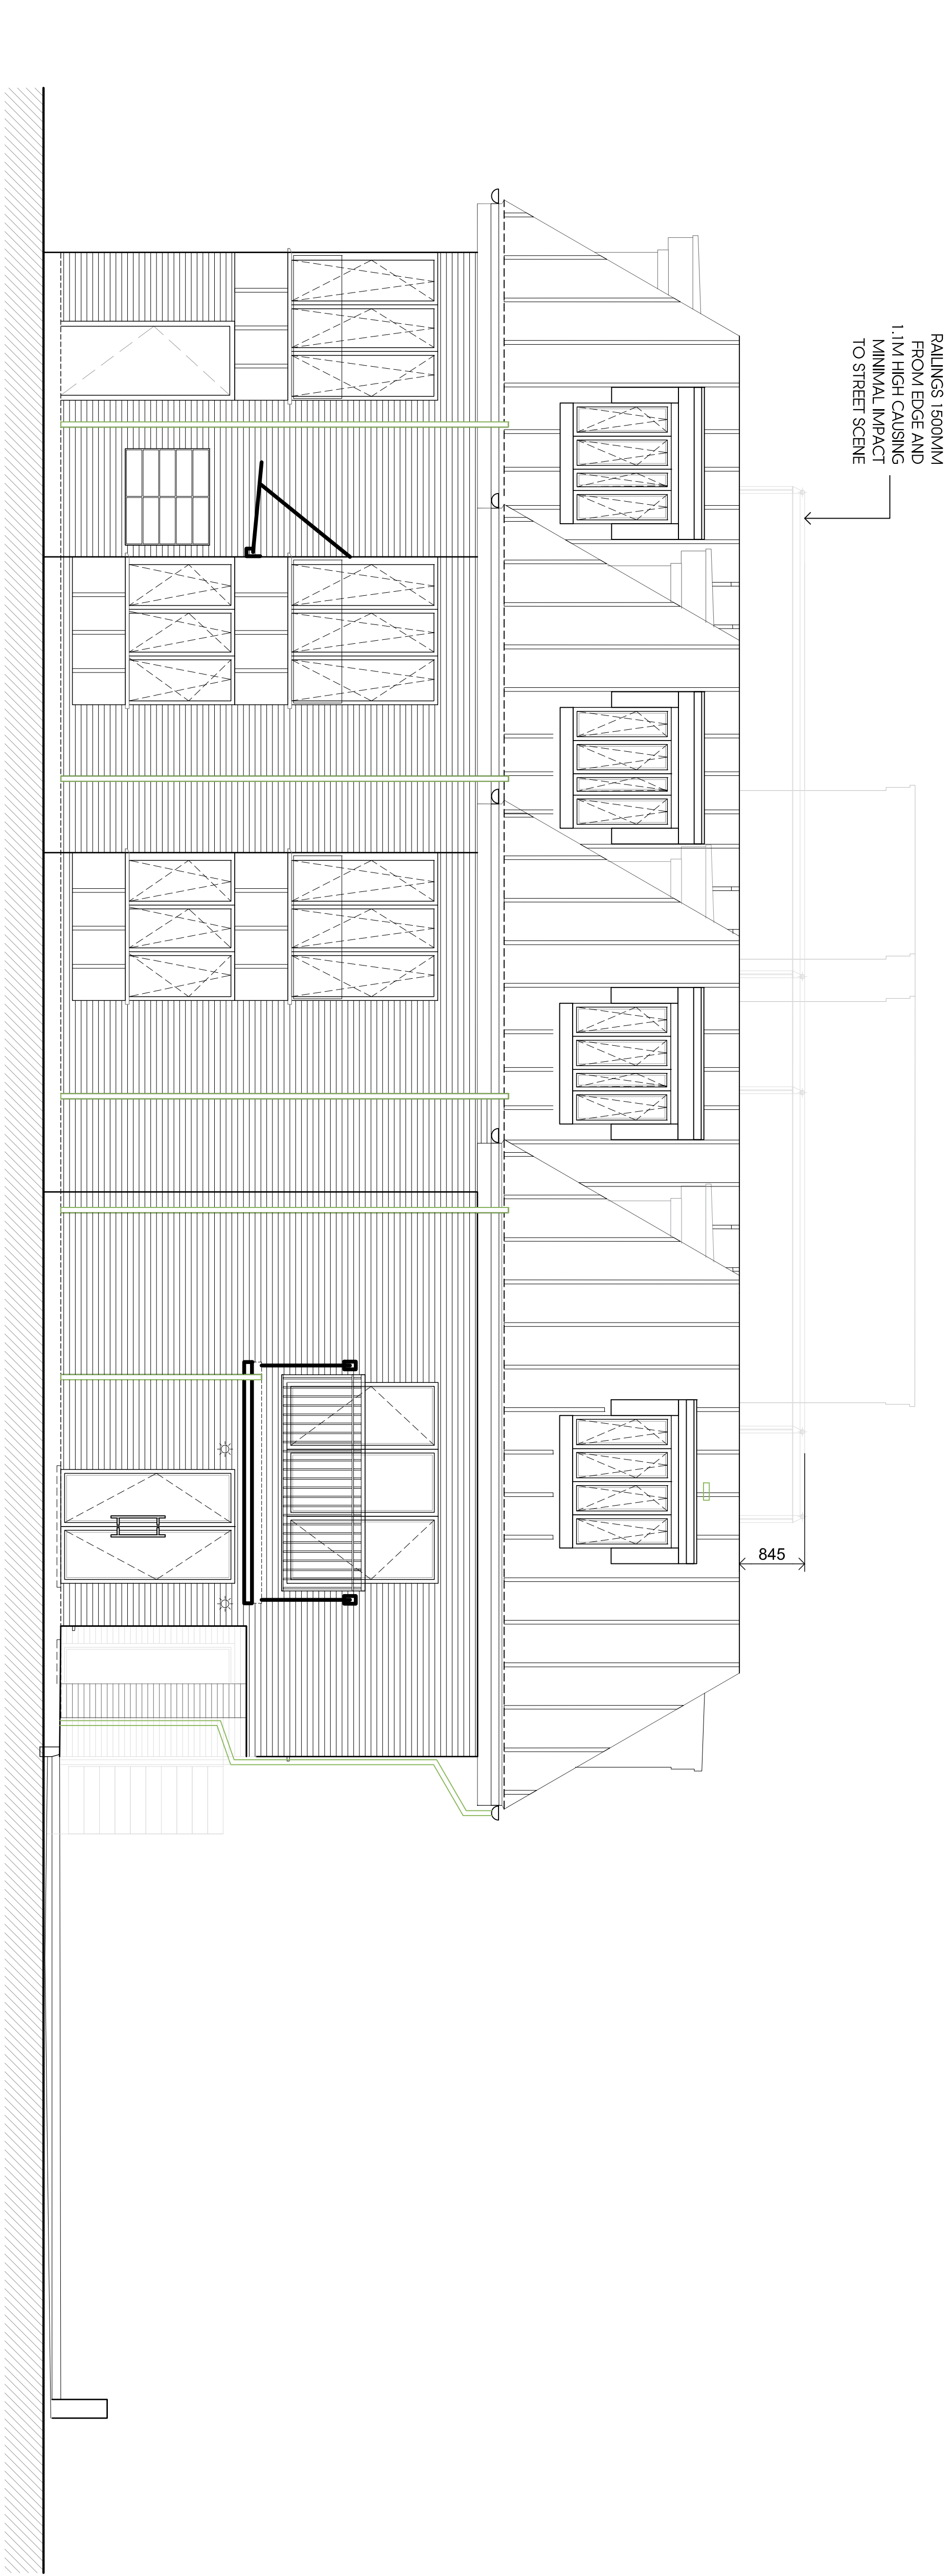

PROPOSED WEST ELEVATION

Rev	Date	Description	Init.
-	-	-	-
Client			

HUSSAIN SHAH

Project Title
PROPOSED REDEVELOPMENT OF THE SITE
81 FIELD END ROAD, PINNER, HA5 1TD

Drawing Title

EXISTING EAST & WEST ELEVATIONS

Cad File	Sheet Size	Scale
P202	A1	1:50
Drawn by	Drawn Date	Approved By
BR	FEB 2020	NJ
Project No.	Drawing No.	Revision
1674	P207	-

Jutla Architects

2nd High Street Road
Waltham Cross, HA5 1AB
01923 840077 / 01923 840078
jutla-architects.com

This drawing is property of Jutla Architects Ltd ® and must not be copied or otherwise reproduced. All dimensions must be checked on site before commencing work. No dimensions to be scaled from this drawing. This drawing was produced using AutoCad 2016.