

- COMMUNAL AREA
- SURGERY
- PHARMACY
- 1 BEDROOM FLAT
- 2 BEDROOM FLAT

COMMERCIAL SCHEDULE		
UNIT	FLOOR	AREA(m ²)
SURGERY	GF	124
PHARMACY	GF	56
COMMERCIAL TOTAL		180

RESIDENTIAL SCHEDULE			
FLAT NO.	FLAT TYPE	FLOOR	AREA(m2)
1	2 BED	GF	77
2	2 BED	1F	88
3	2 BED	1F	79
4	2 BED	1F	85
5	1 BED	1F	64
6	2 BED	2F	85
7	2 BED	2F	76
8	2 BED	2F	80
9	1 BED	2F	64
10	1 BED	2F	83
RESIDENTIAL TOTAL			764
TOTAL			934

A	26/04/22	AMENDED FOR RESUBMISSION	GP
Rev	Date	Description	
Client			Init.

HIUSSANI SHAH

Project Title
PROPOSED ADDITIONAL FLOOR TO
PREVIOUSLY APPROVED SCHEME
81 FIELD END ROAD, PINNER, HA5 1TD

Drawing Title

PROPOSED FIRST FLOOR PLAN


Cad File	Sheet Size	Scale
P002	A1	1:50
Drawn by	Drawn Date	Approved by
BR	FEB 2020	NJ
Project No.	Drawing No.	Revision
167/4	P303	A

Jutla
Architects

2nd High Street Road
Waltham Cross, HA5 1AB
01923 840077 / 01923 840078
jutla-architects.com

This drawing is property of Jutla Architects Ltd ® and must not be
copied or otherwise reproduced. All dimensions must be checked on
site before commencing work. No dimensions to be scaled from this
drawing. This drawing was produced using AutoCad 2016.

PLANNING ISSUE

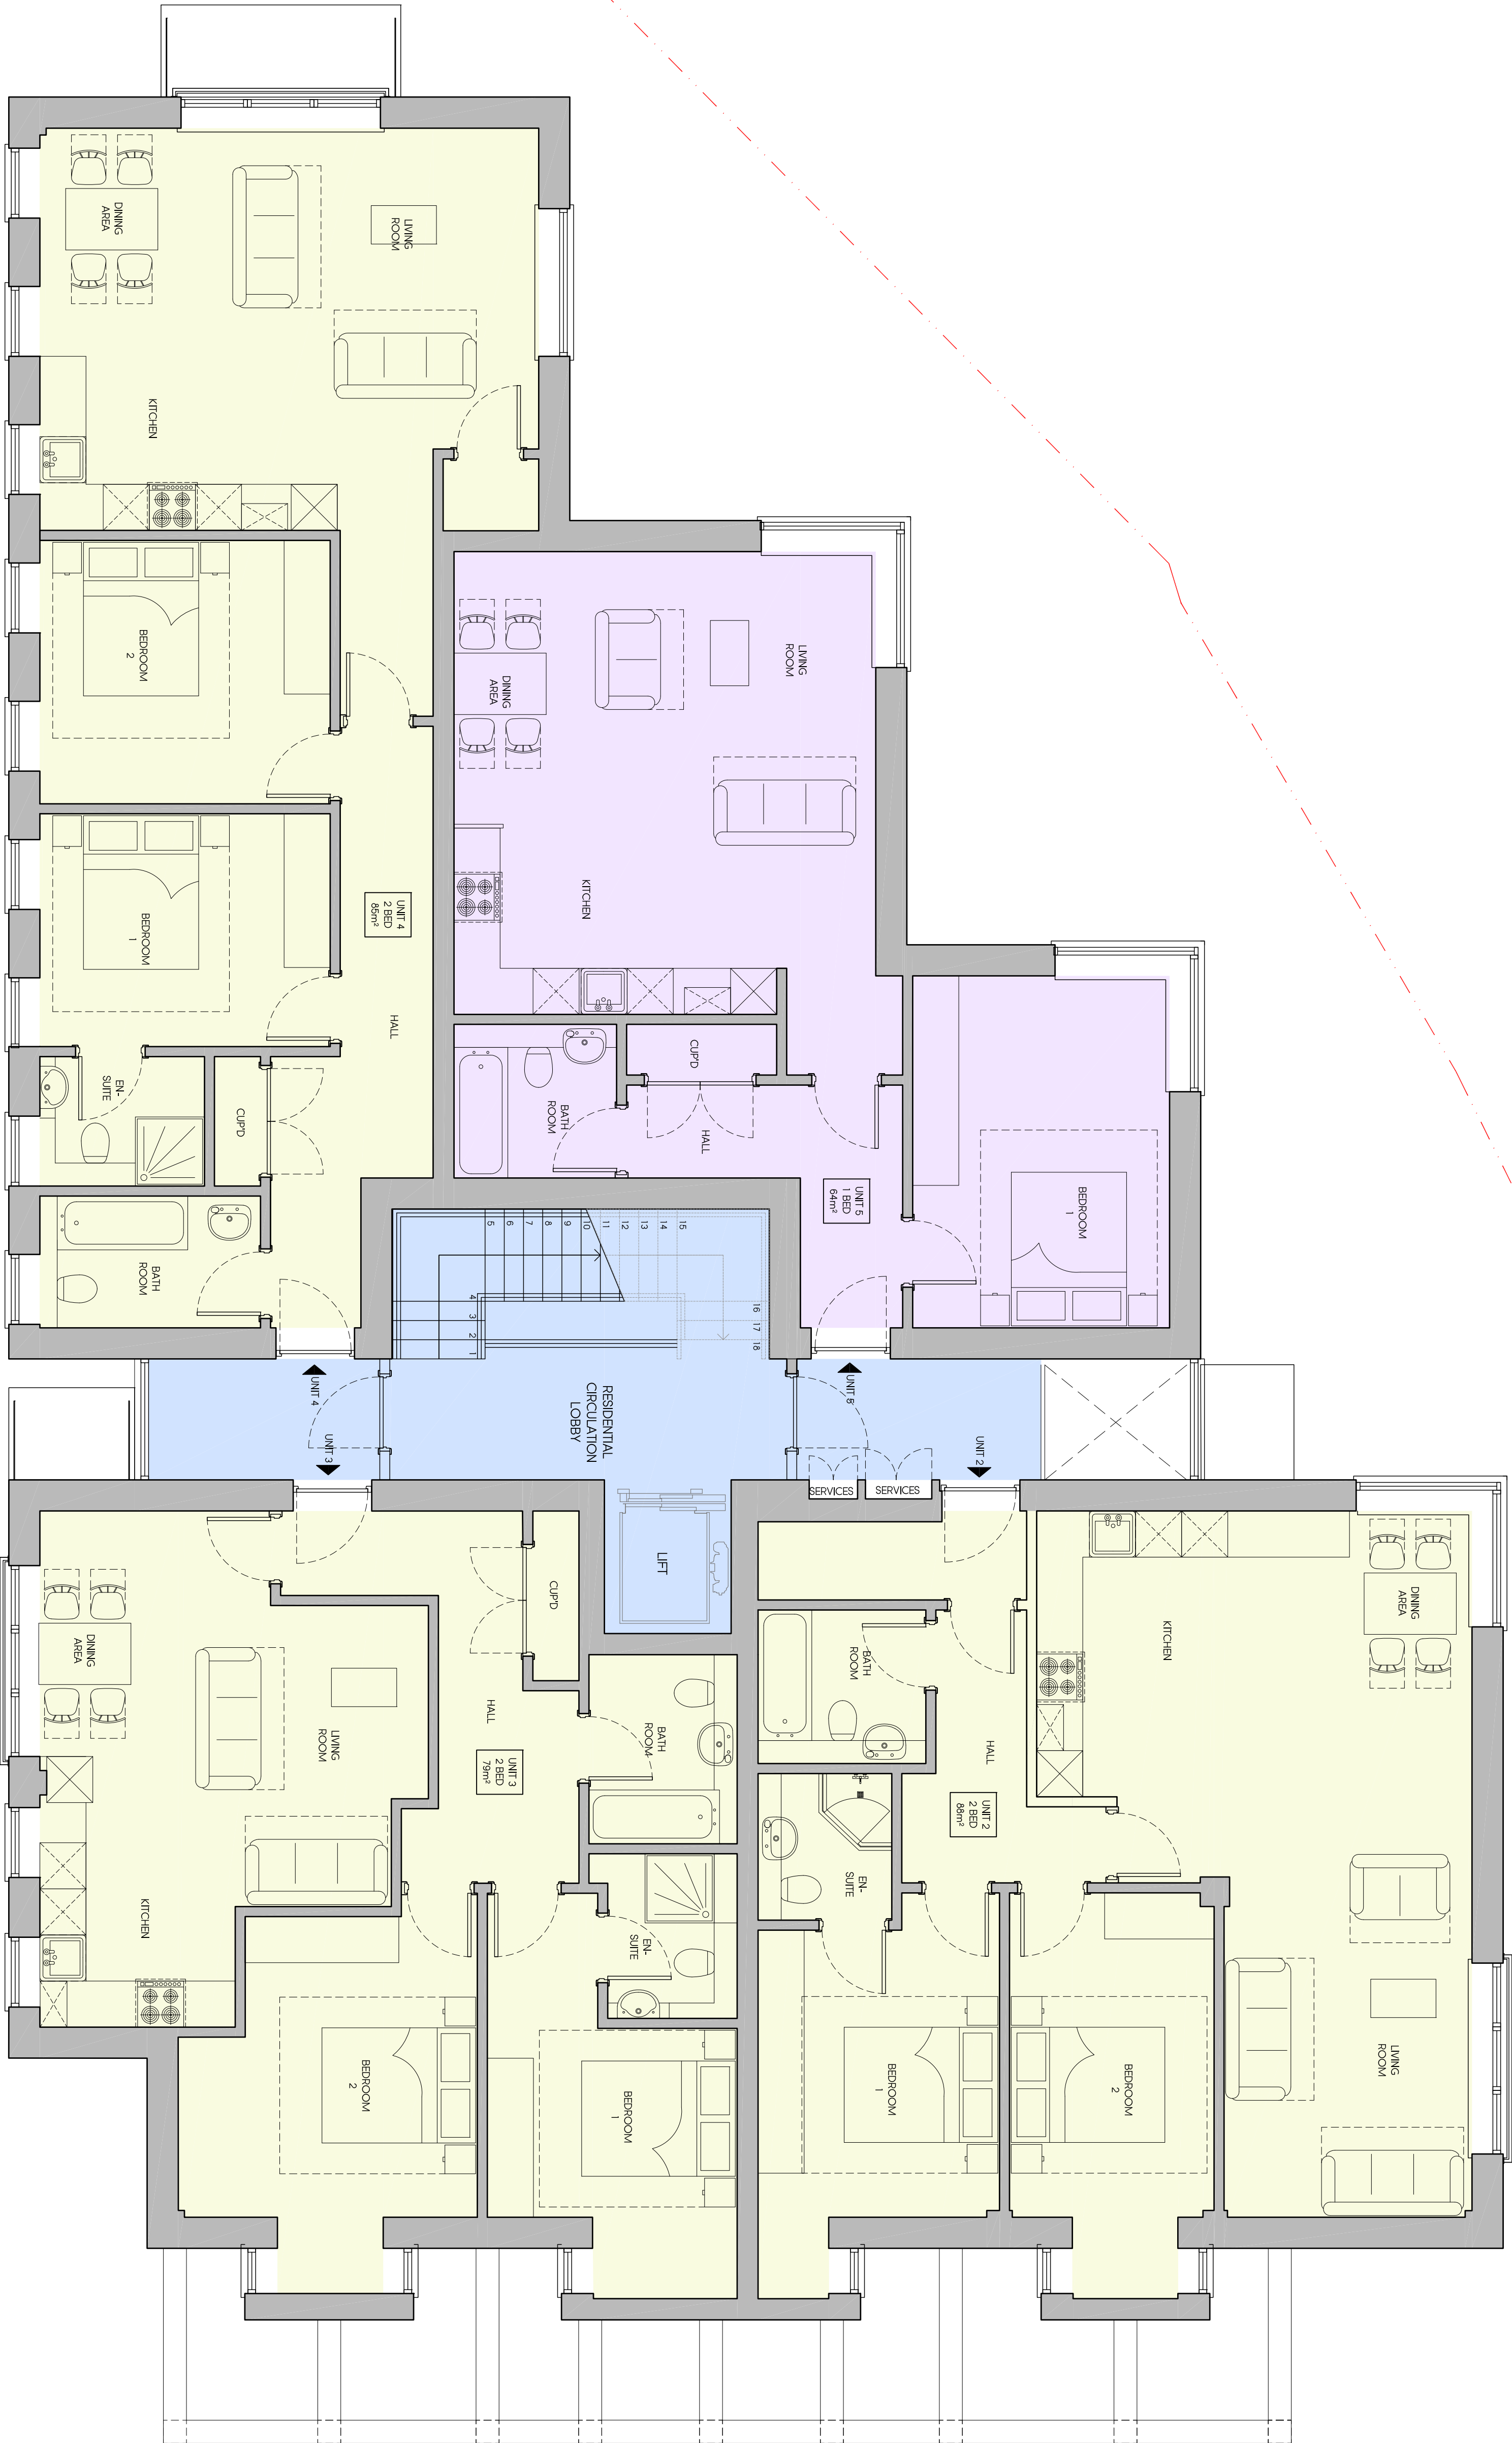

PROPOSED FIRST FLOOR PLAN