


- COMMUNAL AREA
- SURGERY
- PHARMACY
- 1 BEDROOM FLAT
- 2 BEDROOM FLAT

COMMERCIAL SCHEDULE		
UNIT	FLOOR	AREA(m ²)
SURGERY	GF	124
PHARMACY	GF	56
COMMERCIAL TOTAL		180

RESIDENTIAL SCHEDULE			
FLAT NO.	FLAT TYPE	FLOOR	AREA(m2)
1	2 BED	GF	77
2	2 BED	1F	88
3	2 BED	1F	79
4	2 BED	1F	85
5	1 BED	1F	64
6	2 BED	2F	85
7	2 BED	2F	76
8	2 BED	2F	80
9	1 BED	2F	64
10	1 BED	2F	83
RESIDENTIAL TOTAL			764
TOTAL			934

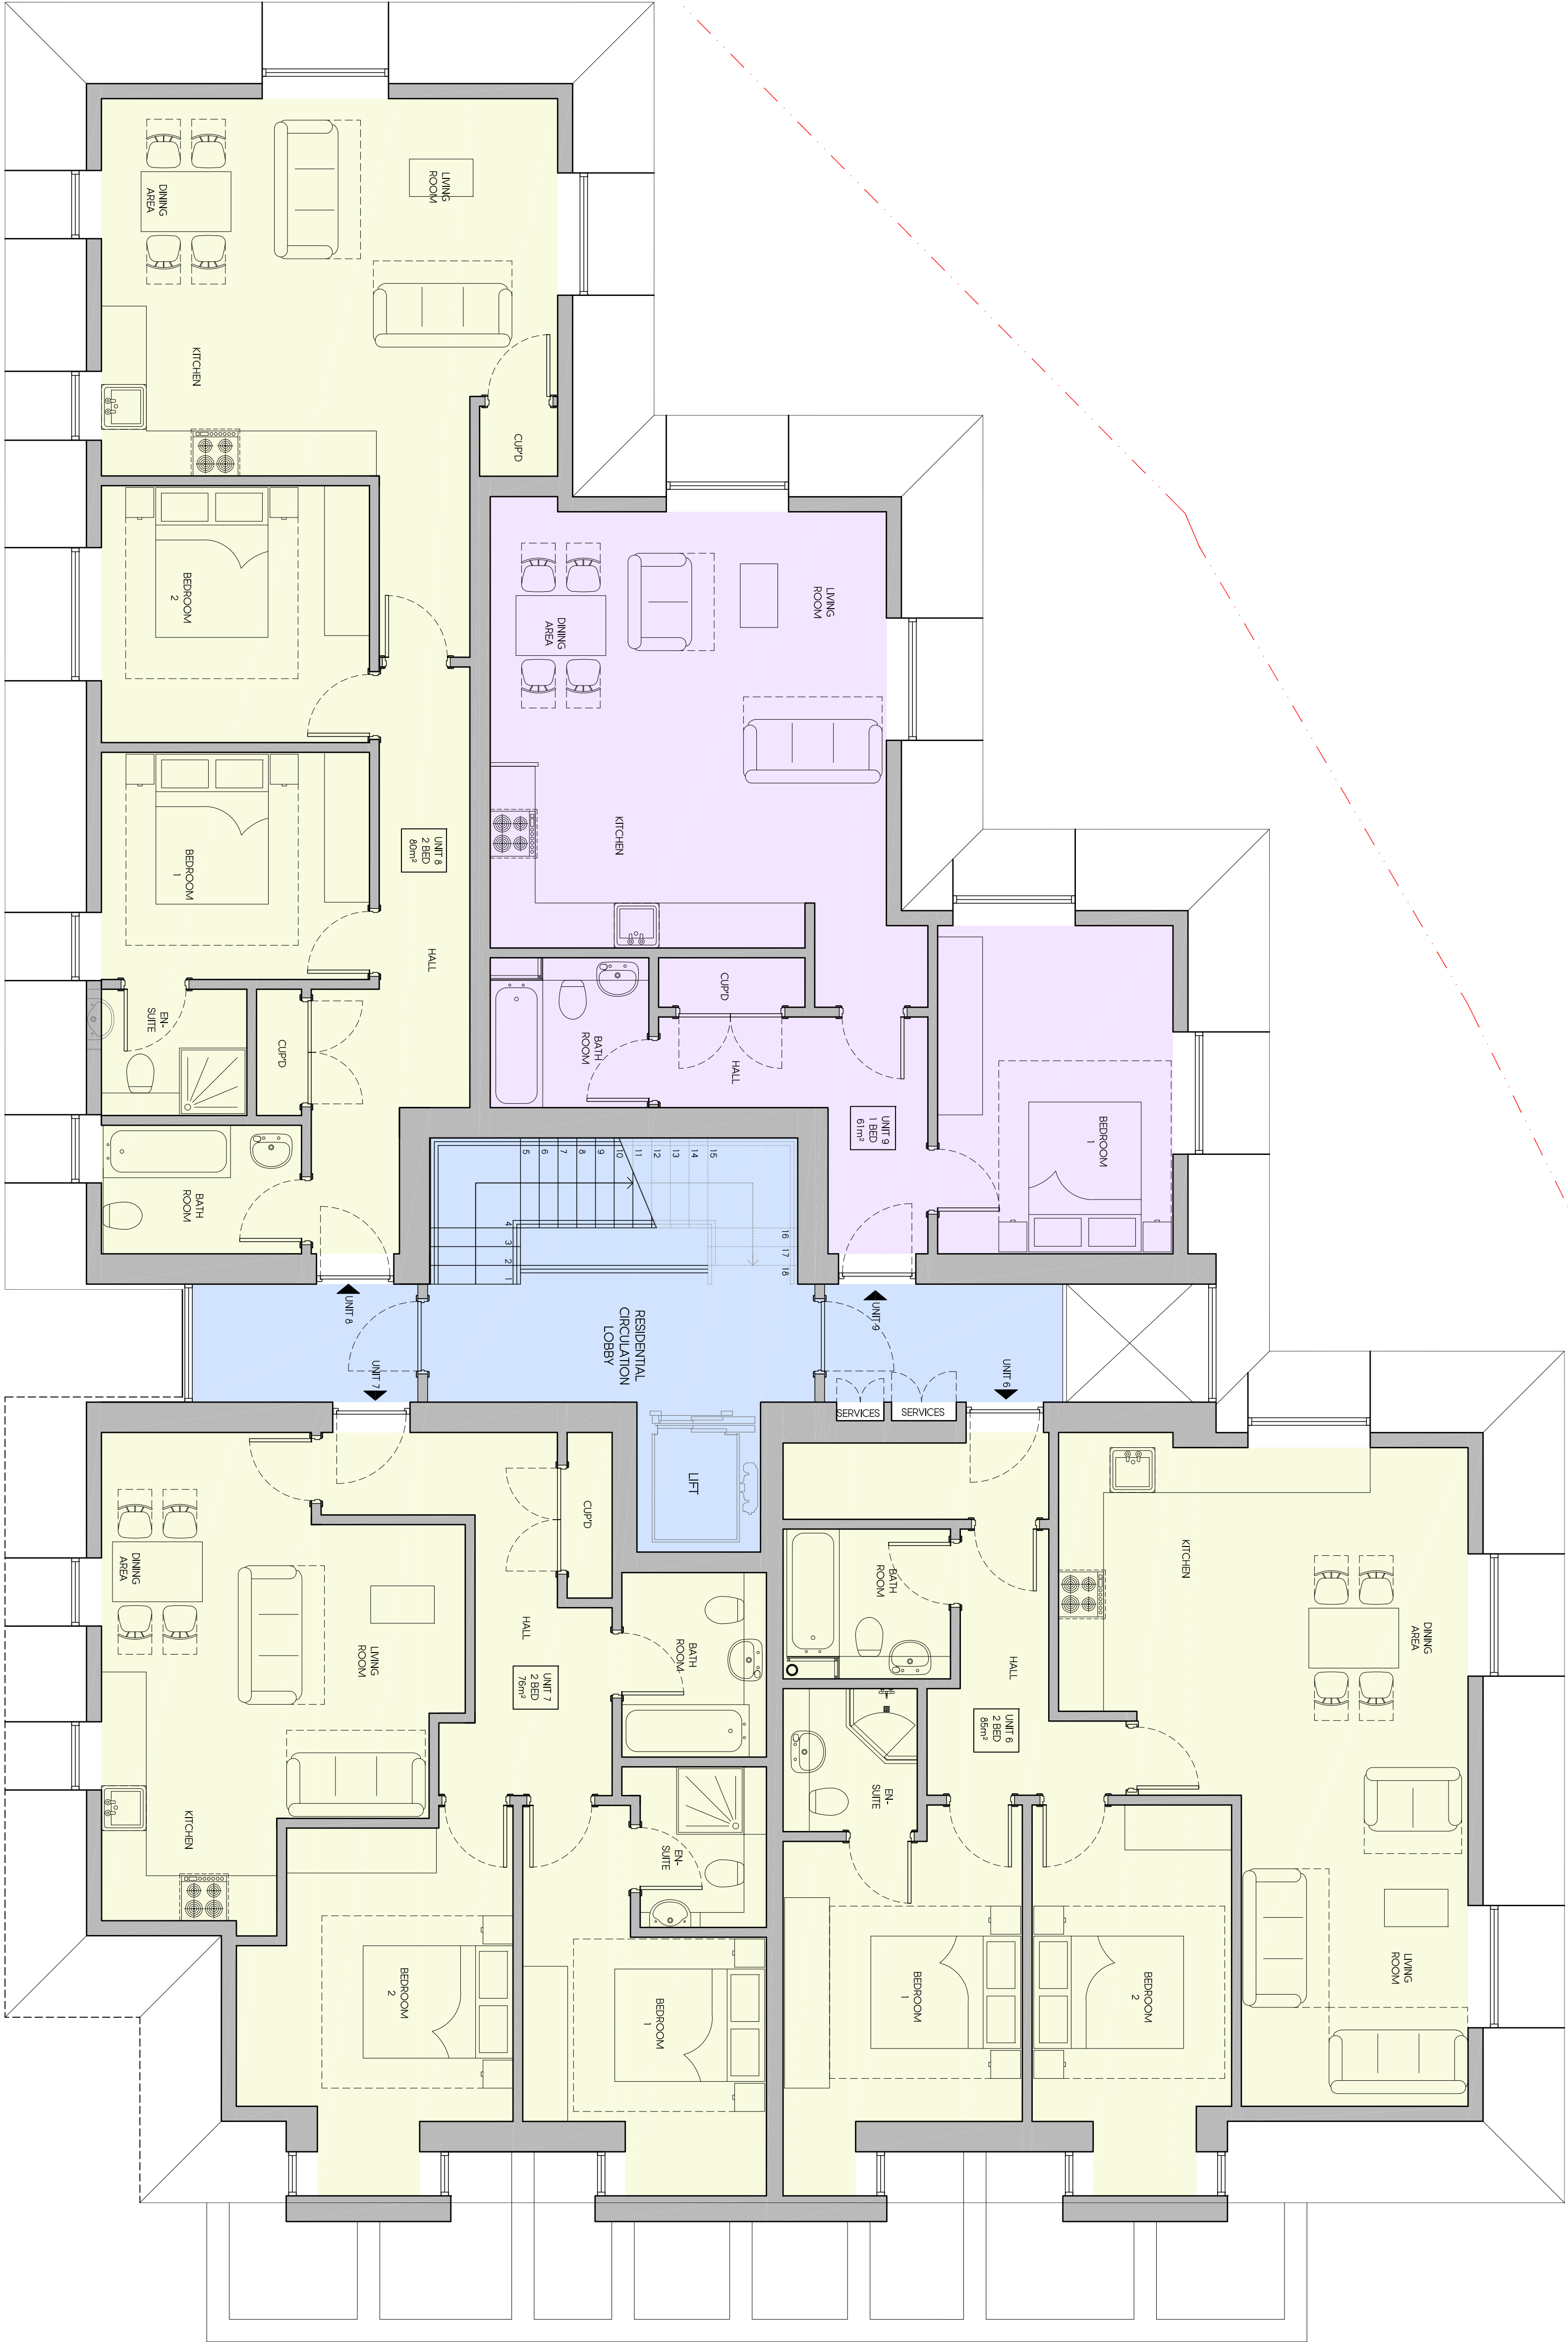

PROPOSED SECOND FLOOR PLAN

A

26/4/22

AMENDED FOR RESUBMISSION

Rev

Date

Description

Init.

Client

HUSSAIN SHAH

Project Title

PROPOSED ADDITIONAL FLOOR TO PREVIOUSLY APPROVED SCHEME 81 FIELD END ROAD, PINNER, HA5 1TD

Proposed Title

PROPOSED SECOND FLOOR PLAN

Cad File

P002

Drawn by

BR

Project No.

16/74

Sheet Size

A1

Drawing Date

FEB 2020

Drawing No.

P304

Scale

1:50

Approved by

NJ

Revision

A

2nd High Street Road

Westborough Park, HA5

01 923 840077 / 01 923 840078

jutta-architects.com

Jutta Architects

Architects

This drawing is property of Jutta Architects Ltd. and must not be copied or otherwise reproduced. All dimensions must be checked on site before commencing work. No dimensions to be scaled from this drawing. This drawing was produced using AutoCad 2016.

PLANNING ISSUE