

- COMMUNAL AREA
- SURGEY
- PHARMACY
- 1 BEDROOM FLAT
- 2 BEDROOM FLAT

COMMERCIAL SCHEDULE		
UNIT	FLOOR	AREA(m ²)
SURGERY	GF	124
PHARMACY	GF	56
COMMERCIAL TOTAL		180

RESIDENTIAL SCHEDULE			
FLAT NO.	FLAT TYPE	FLOOR	AREA(m2)
1	2 BED	GF	77
2	2 BED	1F	88
3	2 BED	1F	79
4	2 BED	1F	85
5	1 BED	1F	64
6	2 BED	2F	85
7	2 BED	2F	76
8	2 BED	2F	80
9	1 BED	2F	64
10	1 BED	2F	83
RESIDENTIAL TOTAL			754
TOTAL			934

B	26.04.22	AMENDED FOR RESUBMISSION	KP
A	21.08.20	AMENDED FOR PLANNING	BR
Rev	Date	Description	Init.
Client			

HUSSAIN SHAH

Project Title
PROPOSED ADDITIONAL FLOOR TO
PREVIOUSLY APPROVED SCHEME
81 FIELD END ROAD, PINNER, HA5 1TD

Drawing Title

PROPOSED THIRD FLOOR PLAN


Cad File	Sheet Size	Scale
P002	A1	1:500
Drawn by	AI	Drawing Date
BR	FEB 2020	Approved by
Project No.	Drawing No.	Revision
16/74	P305	B

Jutla Architects

2nd Floor, Steel Mill
Field End Road, Pinner
Middlesex HA5 1TD
01923 840077 | 01923 840078
info@jutlaarchitects.com
jutla-architects.com

This drawing is property of Jutla Architects Ltd @ and must not be copied or otherwise reproduced. All dimensions must be checked on site before commencing work. No dimensions to be scaled from this drawing. This drawing was produced using AutoCad 2016.

PLANNING ISSUE

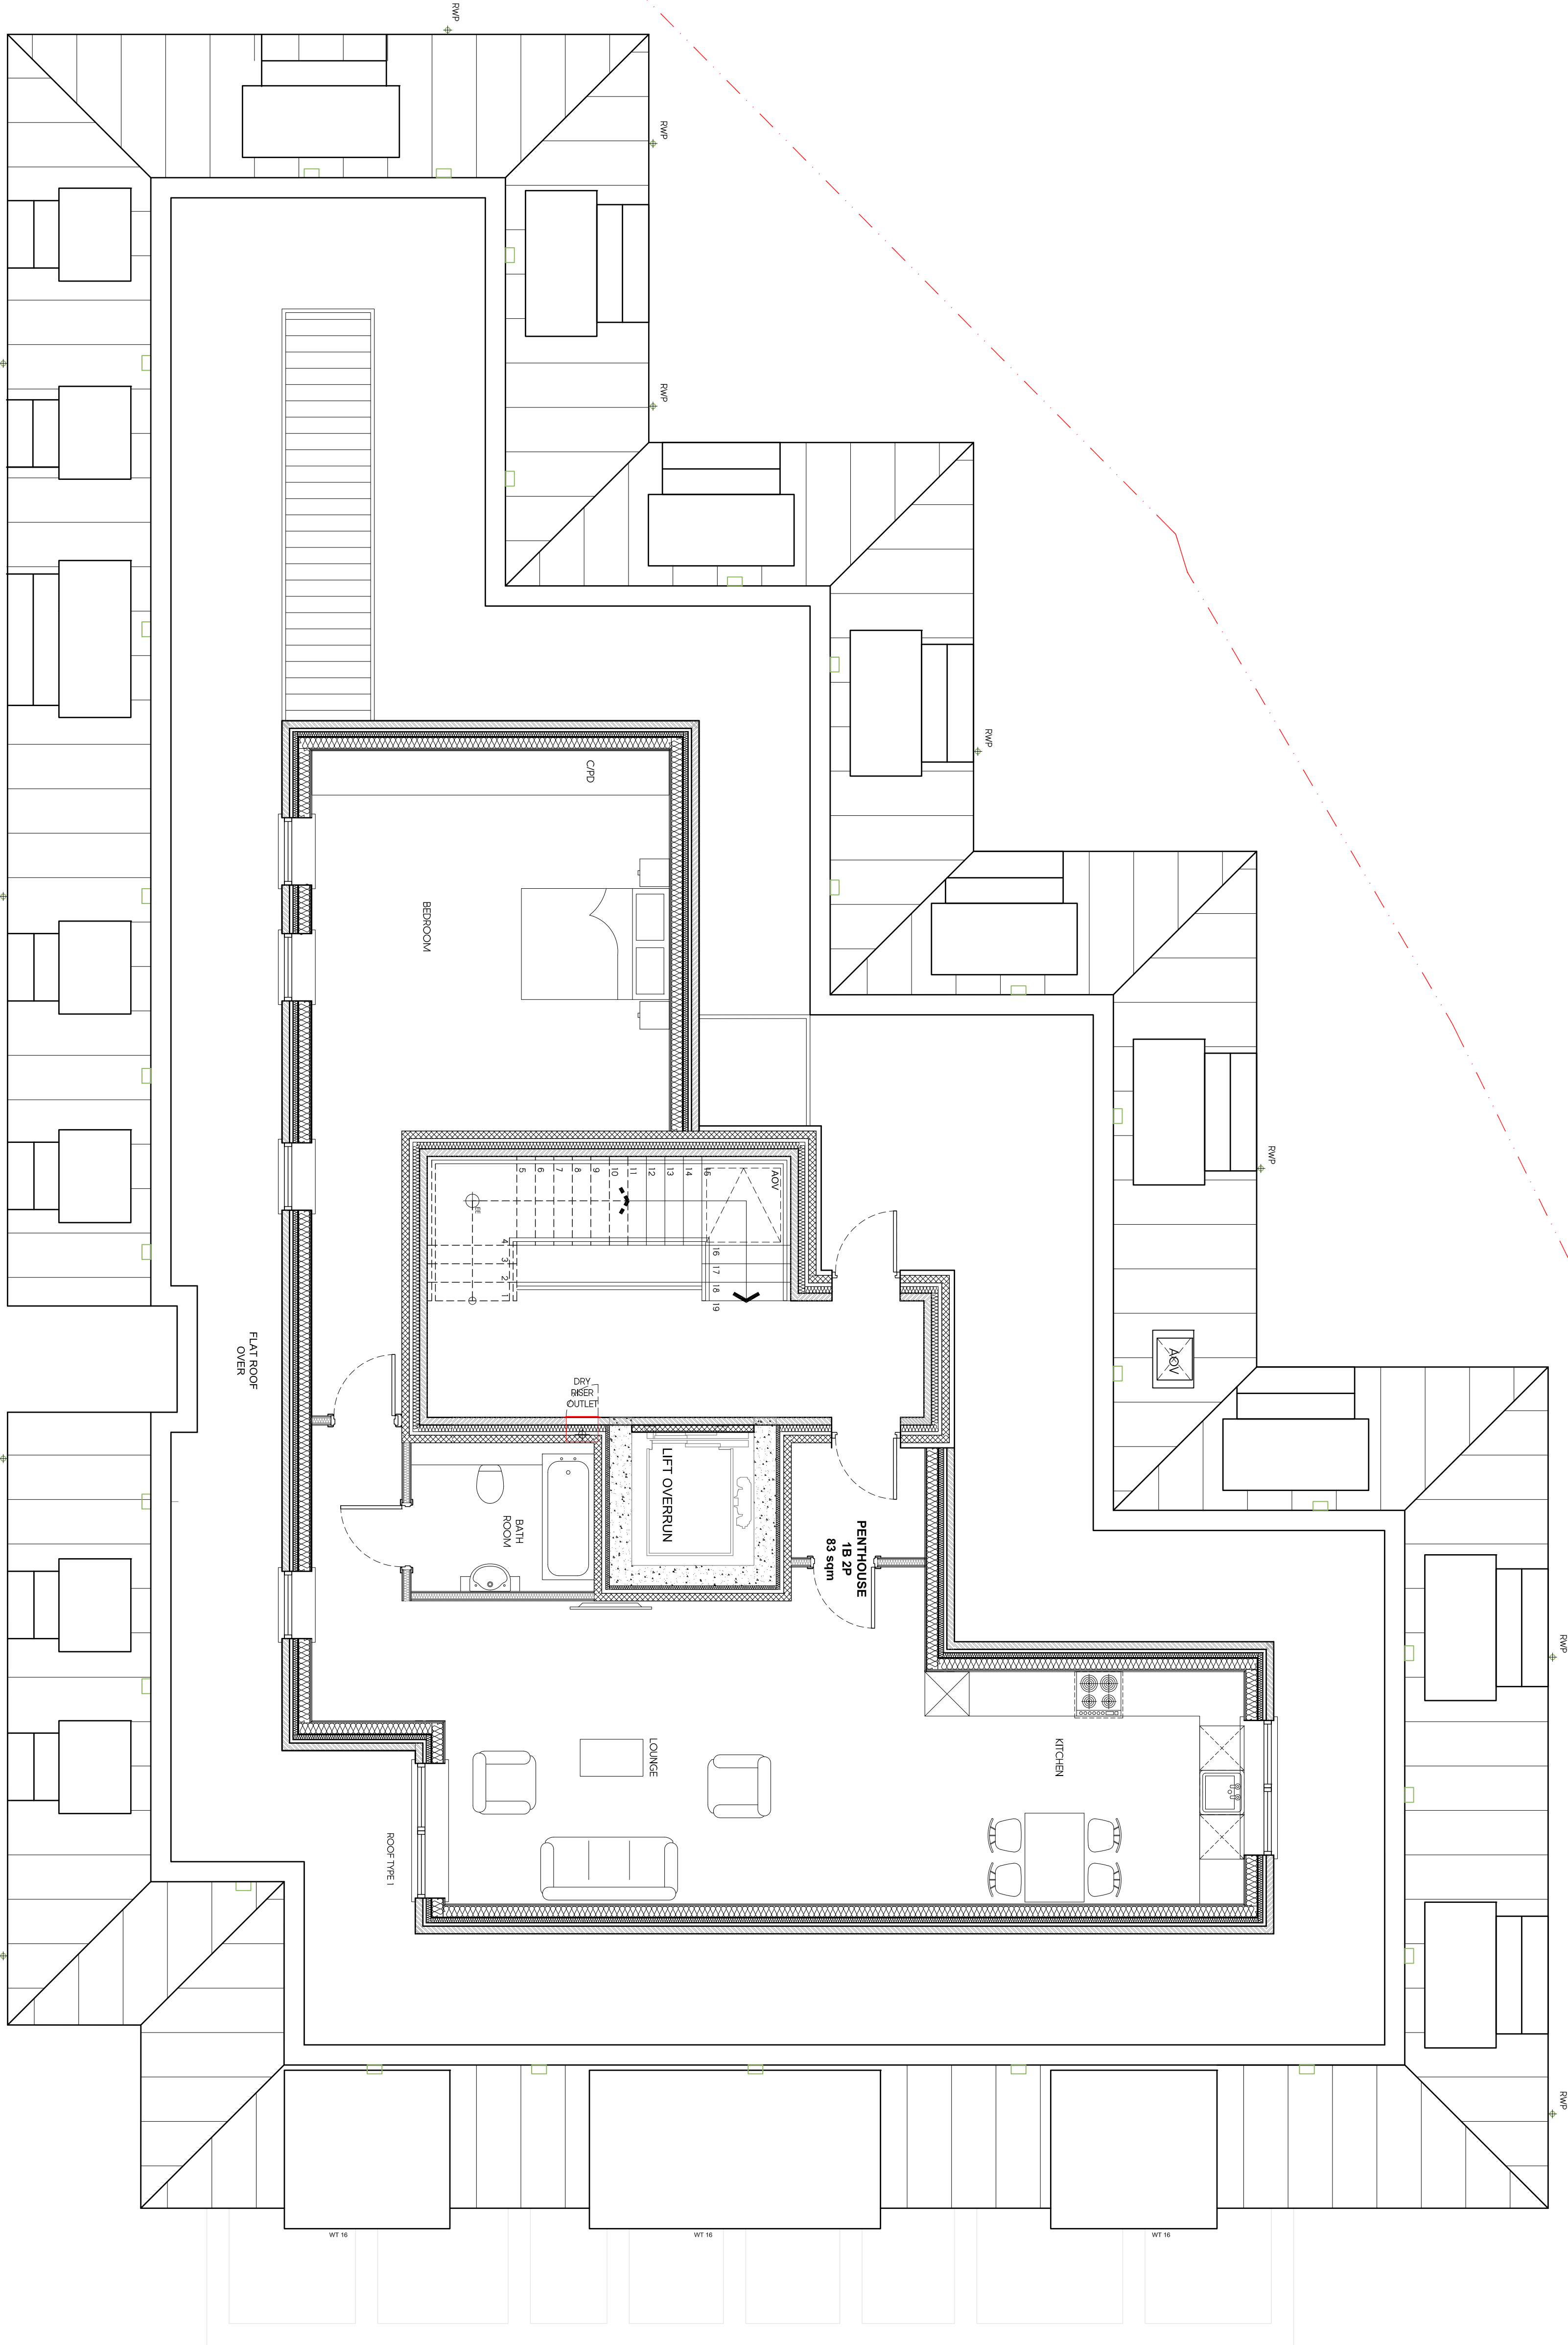

PROPOSED THIRD FLOOR PLAN