


PROPOSED ROOF PLAN

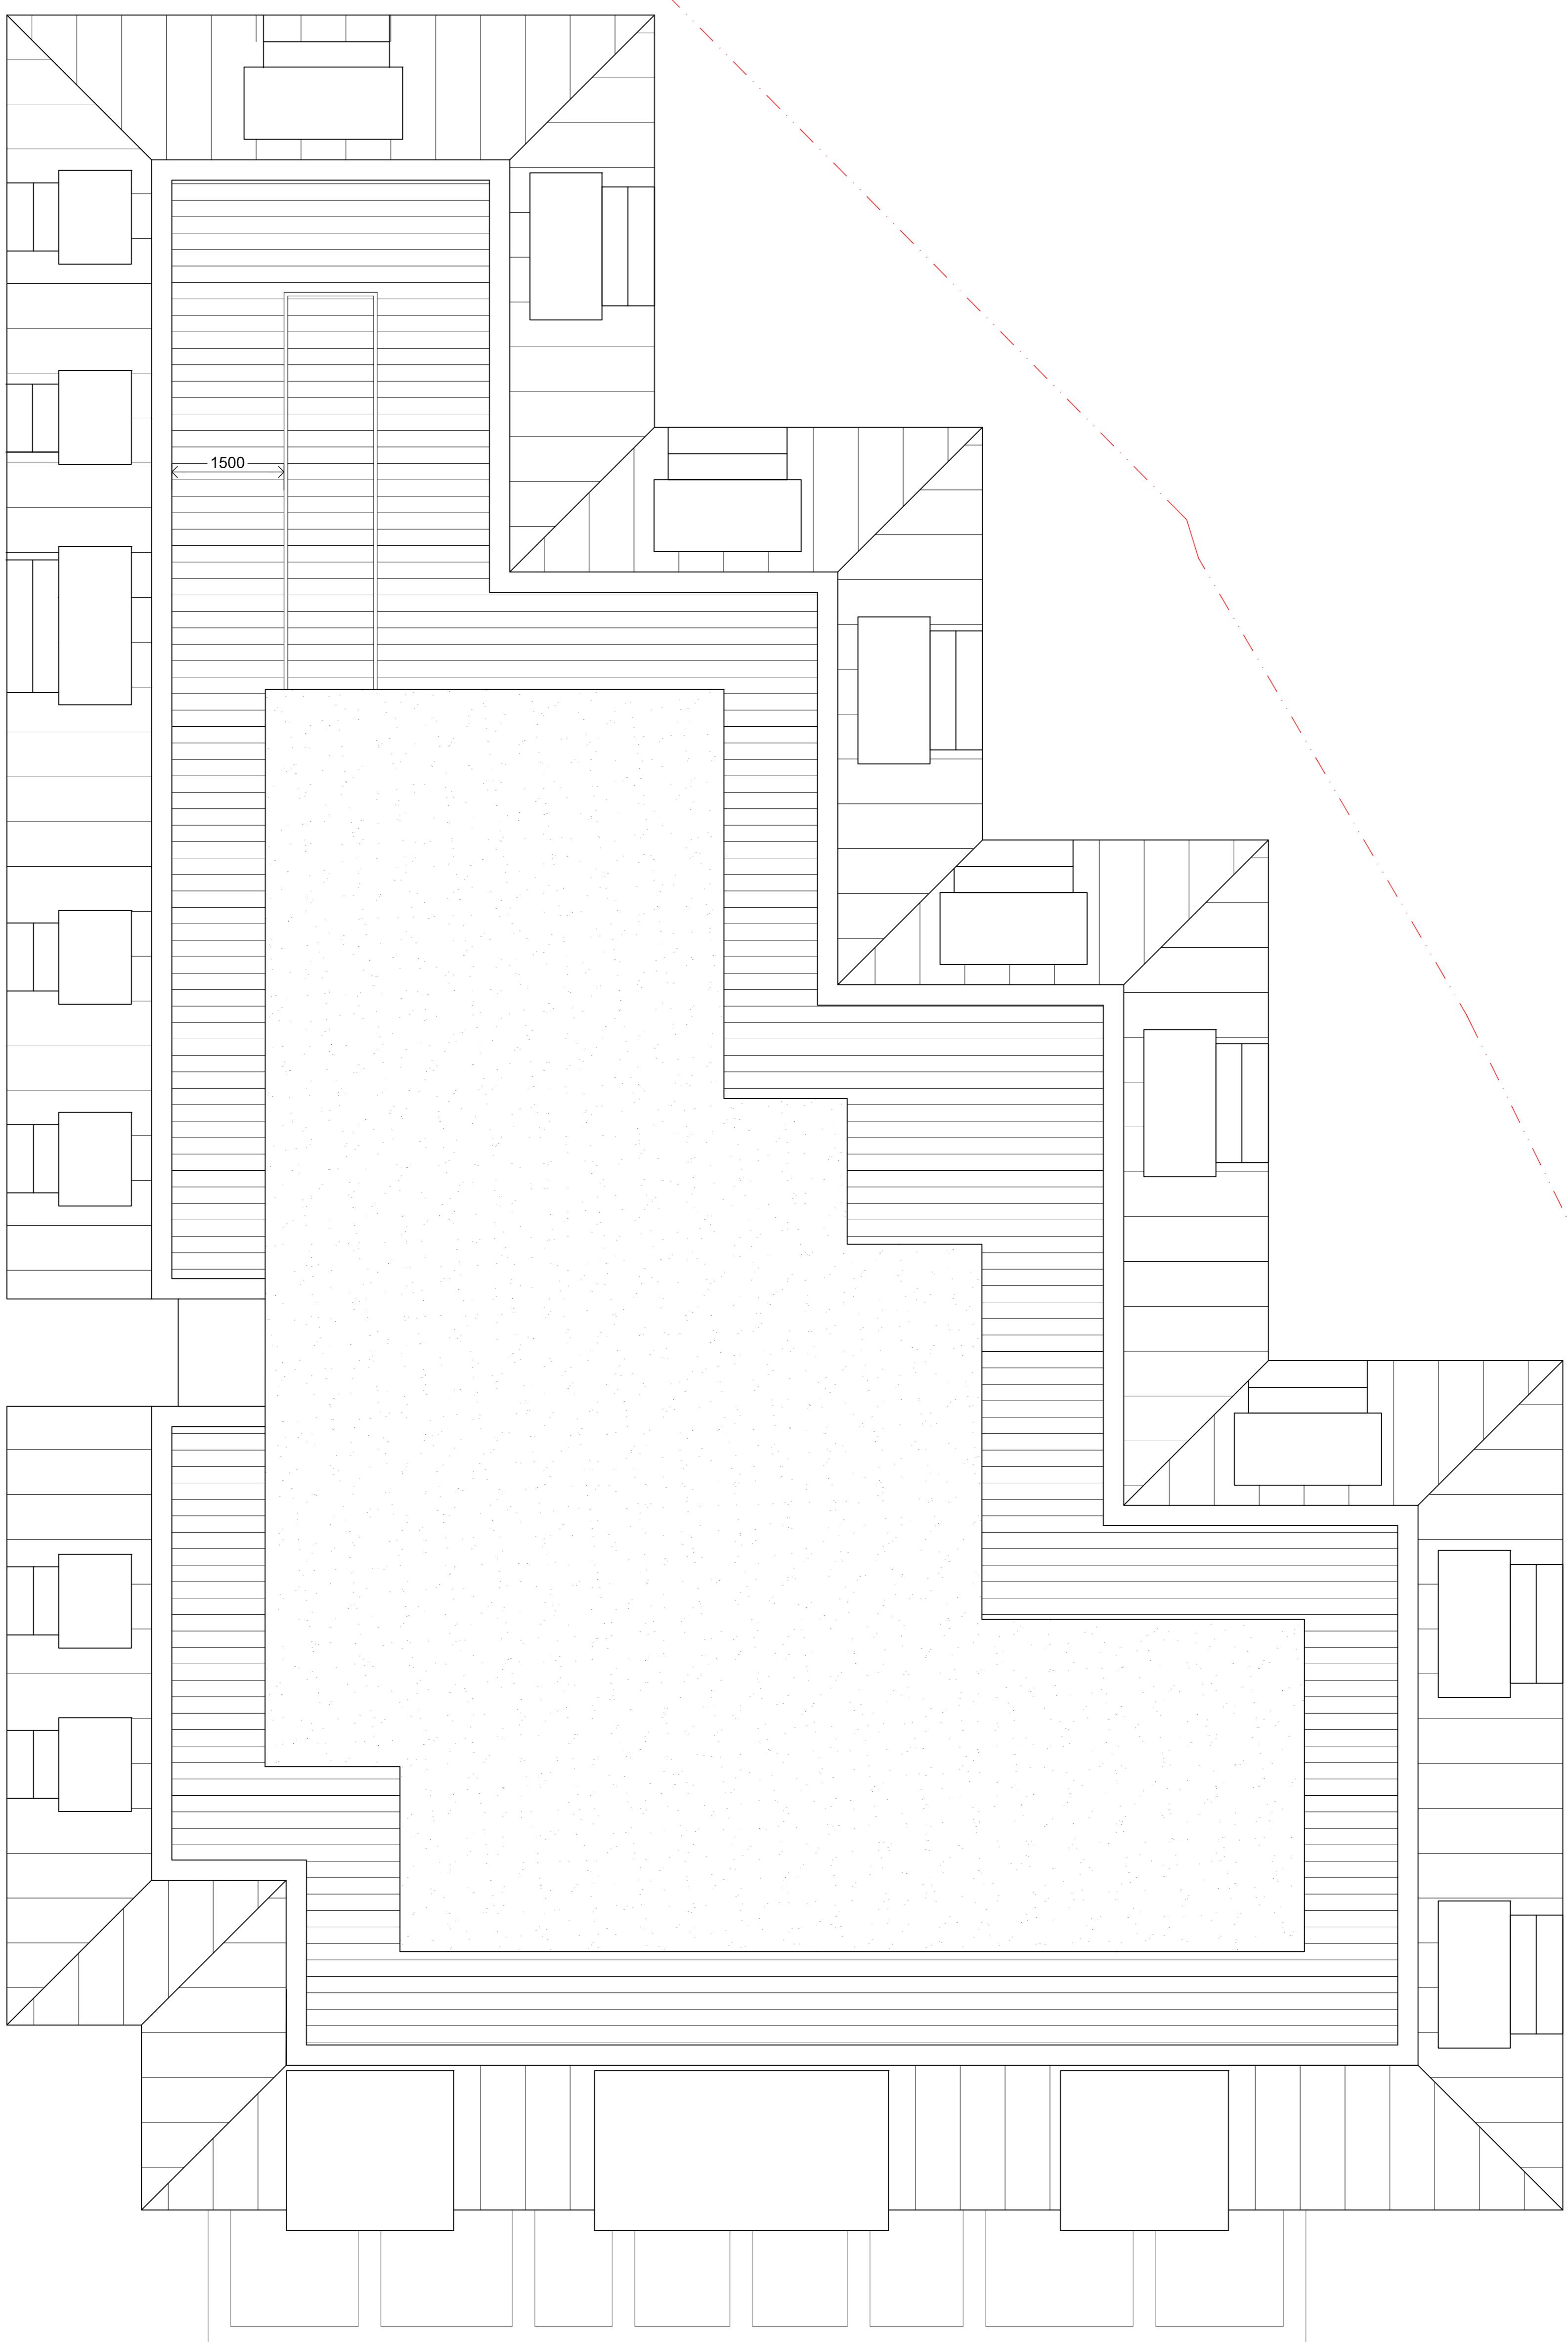

1:50

0 1m 2m 3m 4m

COMMERCIAL SCHEDULE			
UNIT	FLAT TYPE	FLOOR	AREA(m ²)
SURGERY		GF	124
PHARMACY		GF	56
COMMERCIAL TOTAL			180

RESIDENTIAL SCHEDULE

FLAT NO.	FLAT TYPE	FLOOR	AREA(m ²)
1	2 BED	GF	77
2	2 BED	1F	88
3	2 BED	1F	79
4	2 BED	1F	85
5	1 BED	1F	64
6	2 BED	2F	85
7	2 BED	2F	76
8	2 BED	2F	80
9	1 BED	2F	64
10	1 BED	2F	83
RESIDENTIAL TOTAL			754
TOTAL			934

934

Rev	Date	Description	Init
Client			

HUSSAIN SHAH

Project Title	Proposed Additional Floor to Previously Approved Scheme
81 FIELD END ROAD, Pinner, HA5 1TD	
Drawing Title	

PROPOSED ROOF-PLAN

Code File	Sheet Size	Scale
P002	A1	1:50
Drawn by		Approved by
BR	FEB 2020	
Project No.	NJ	
1674	Drawing No.	Revision
	P306	-

Juttla
Architects

2-4 High Street, Ruislip
Middlesex HA4 7AB

info@juttla-architects.com

01923 840077 / 01923 840078

The drawing is property of Juttla Architects Ltd © and must not be copied or otherwise reproduced. All dimensions to be checked on site before commencing work. No dimensions to be scaled from this drawing. This drawing was produced using AutoCAD 2016.

PLANNING ISSUE