



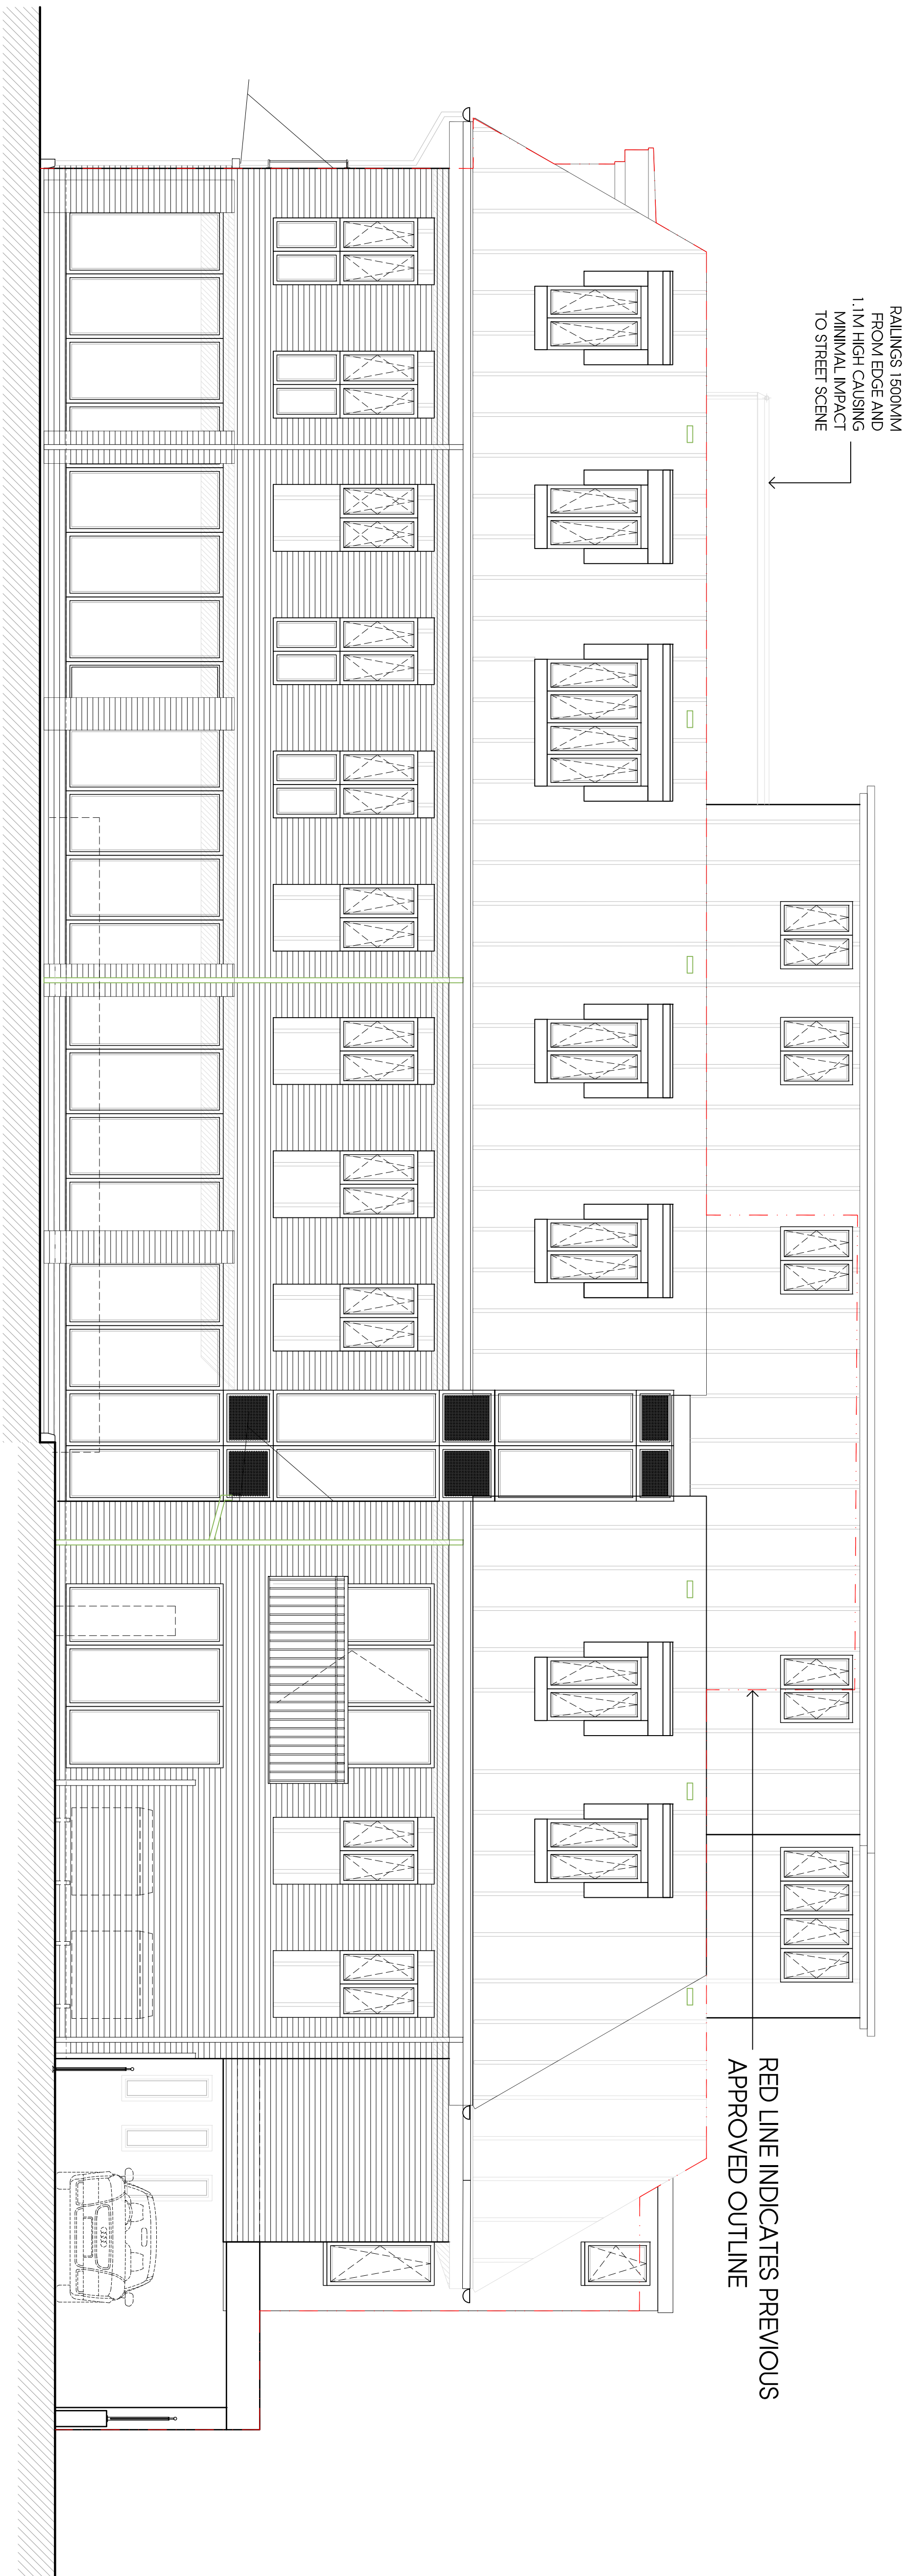

PROPOSED SOUTH ELEVATION

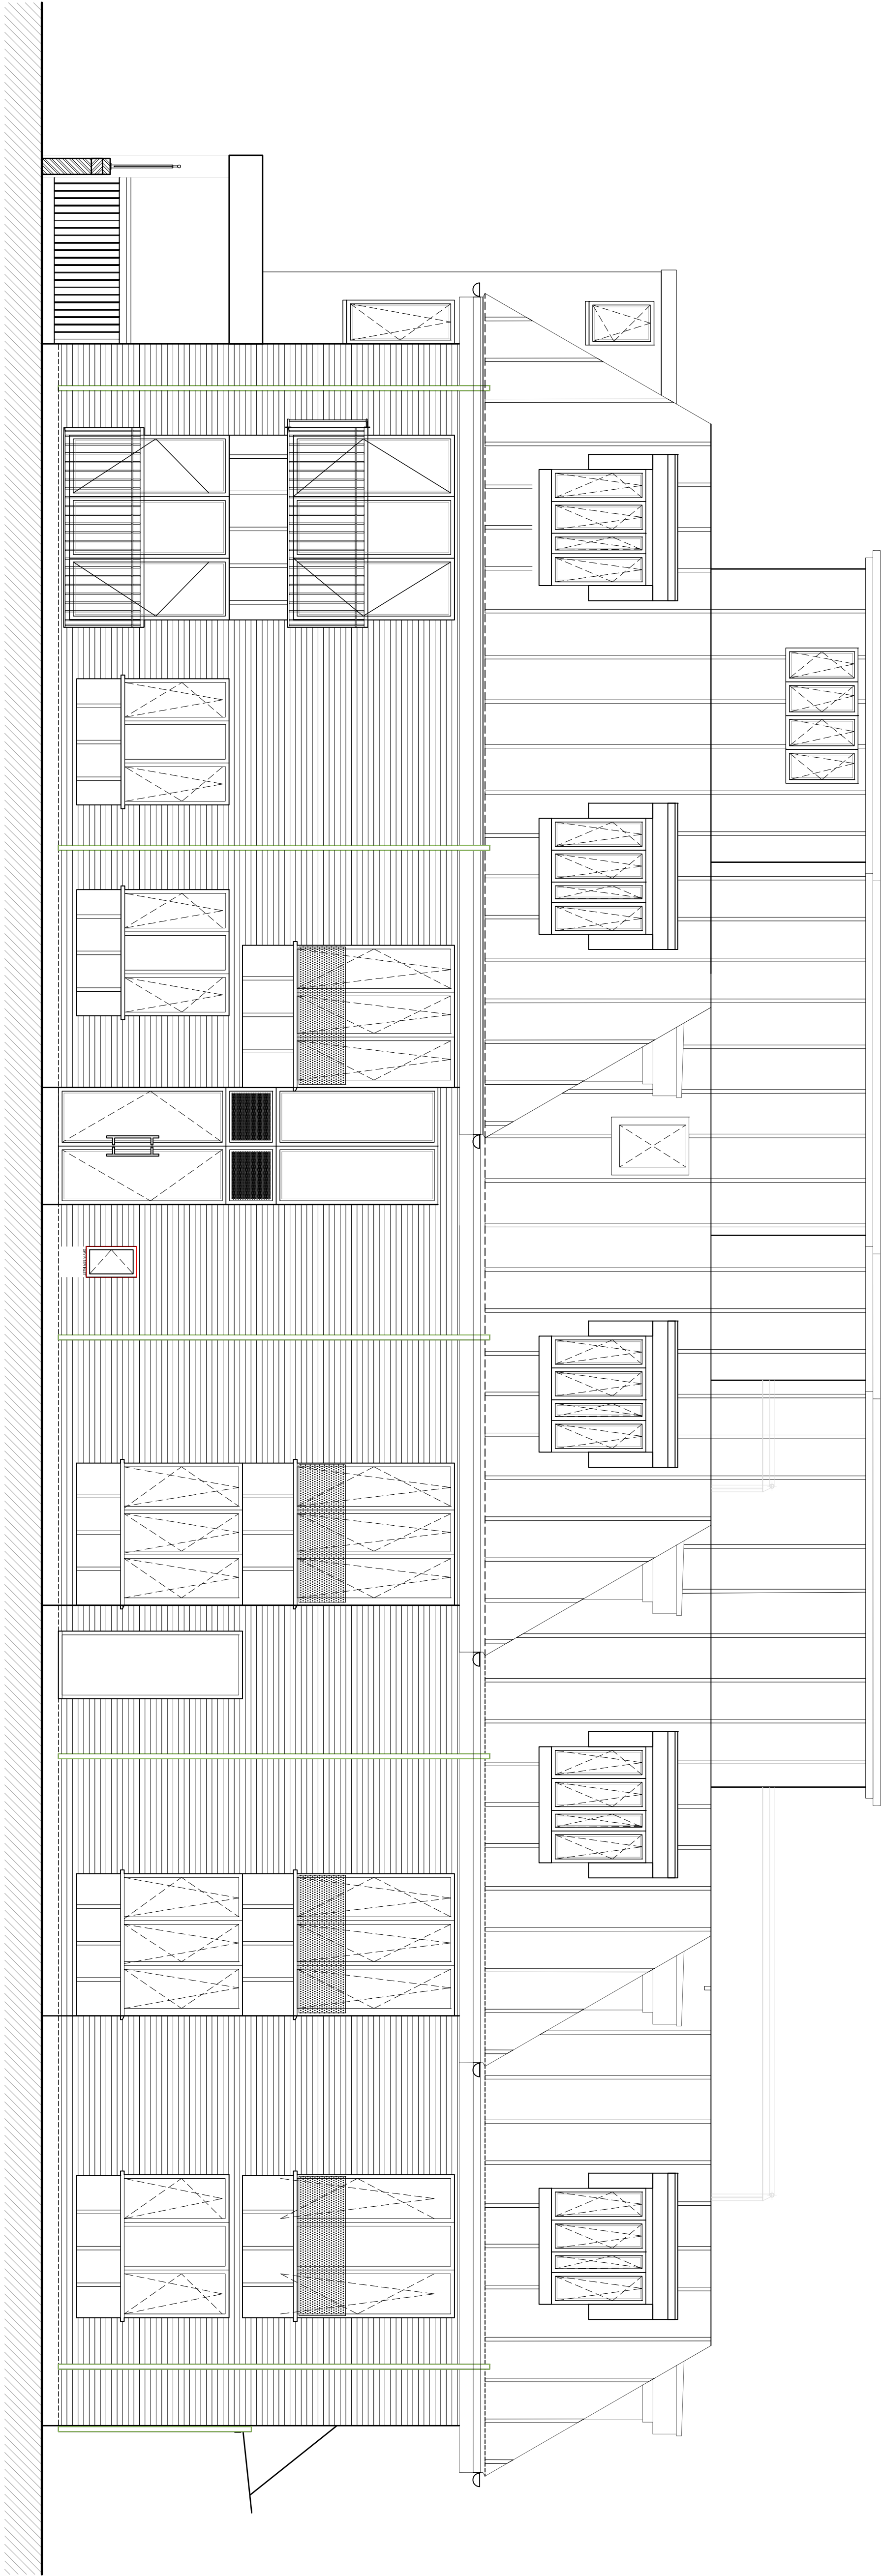

PROPOSED NORTH WEST ELEVATION

C	28/4/22	AMENDED FOR RESUBMISSION	CP
B	21/04/20	AMENDED FOR PLANNING	BR
A	02/07/20	AMENDED TO SUIT PLANNERS COMMENTS	BR
Rev	Date	Description	Init.
Client			

HUSSAIN SHAH

Project Title
PROPOSED ADDITIONAL FLOOR TO
PREVIOUSLY APPROVED SCHEME
81 FIELD END ROAD, PINNER, HA5 1TD

Drawing Title

PROPOSED SOUTH & NORTH WEST ELEVATIONS

Cad File	Sheet Size	Scale
P002	A1	1:50
Drawn by	AI	Approved by
BR	FEB 2020	NJ
Project No.	Drawing No.	Revision
1674	P401	C

Jutla Architects

2nd High Street Road
Waltham Cross, HA5 1AB
01923 840077 / 01923 840078
jutla-architects.com

This drawing is property of Jutla Architects Ltd ® and must not be
copied or otherwise reproduced. All dimensions must be checked on
site before commencing work. No dimensions to be scaled from this
drawing. This drawing was produced using AutoCad 2016.