


LOCATION PLAN
SCALE 1:1250



PREVIOUSLY APPROVED
GROUND FLOOR PLAN

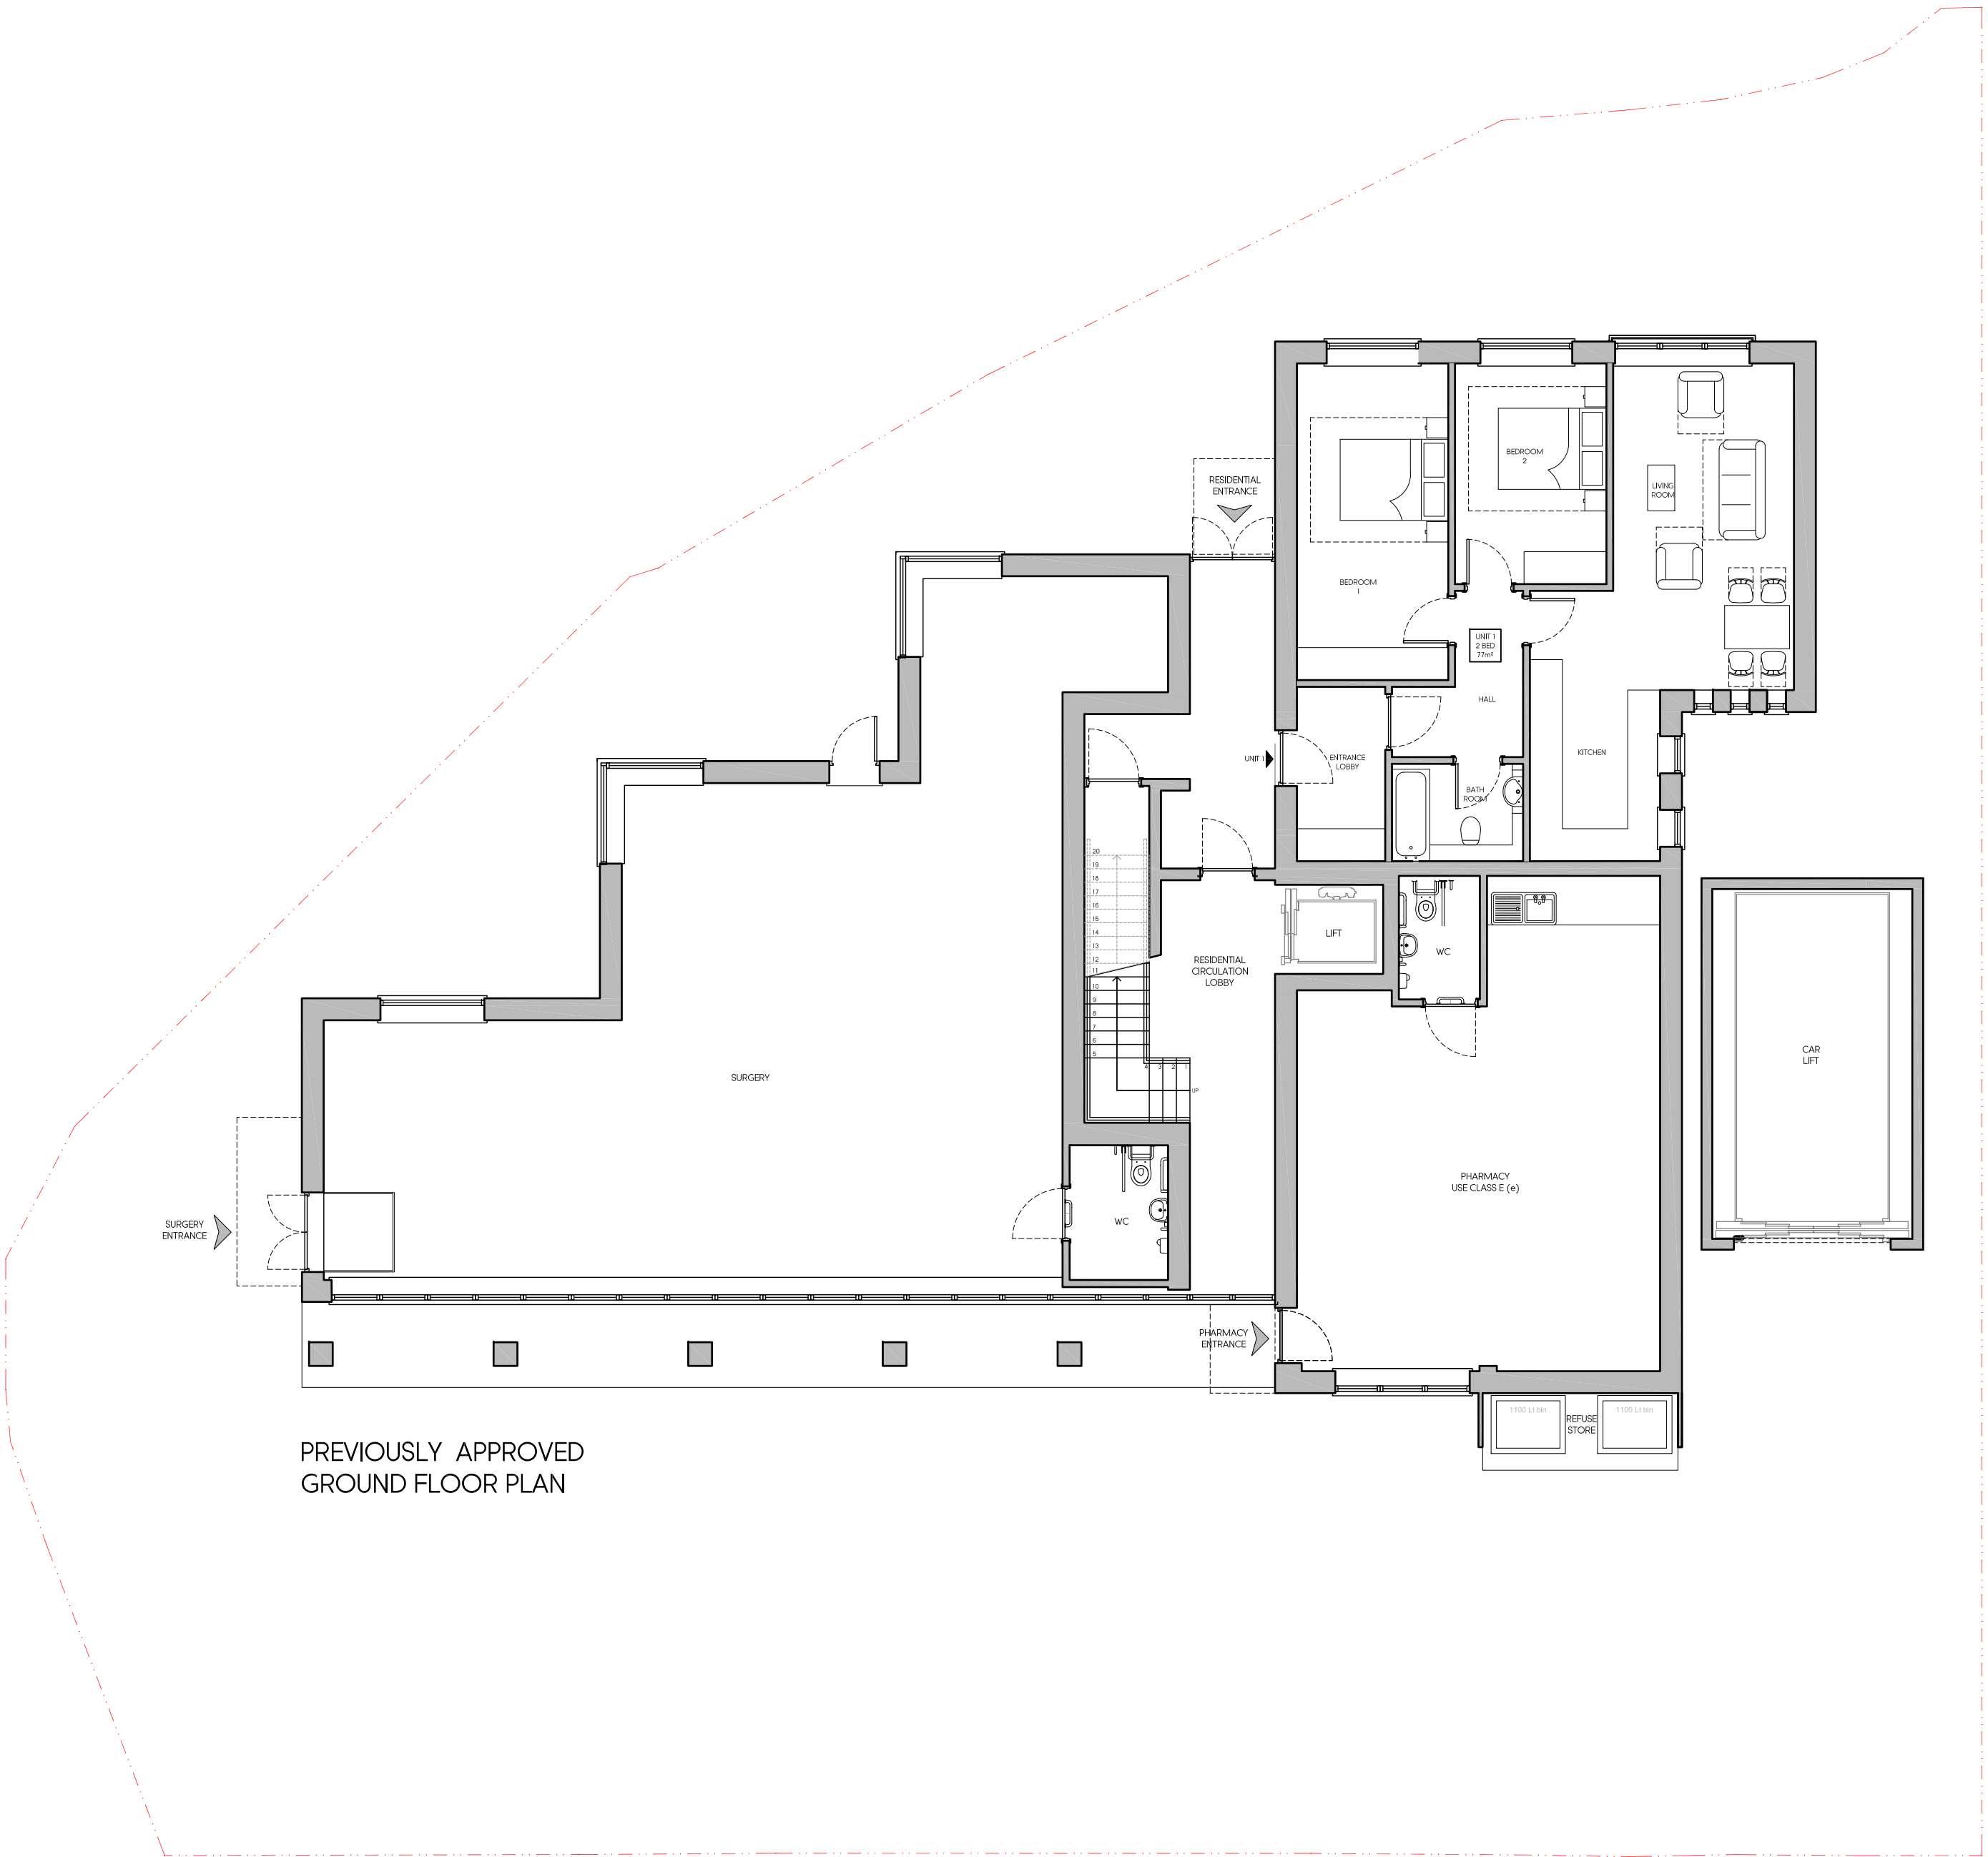

PREVIOUSLY APPROVED EAST ELEVATION

Rev	Date	Description	Init.
Client			

HUSSAIN SHAH

Project Title
PROPOSED PART GROUND FLOOR CHANGE OF USE

81 FIELD END ROAD, PINNER, HA5 1TD
Drawing Title

PREVIOUSLY APPROVED GROUND FLOOR PLAN AND SIDE ELEVATION			
Cad File	Sheet Size	Scale	
P003	A1	1:50	
Drawn by	Drawing Date	Approved by	
BR	MAR 2024	NJ	
Project No.	Drawing No.	Revision	
1674	P201	-	



2-4 High Street Ruidip
Middlesex HA6 7AP
t 01923 840077 f 01923 840078
info@juttla-architects.com
juttla-architects.com

This drawing is property of Juttla Architects Ltd © and must not be
copied or otherwise reproduced. All dimensions must be checked on
site before commencing work. No dimensions to be scaled from this
drawing. This drawing was produced using AutoCad 2016.

PLANNING ISSUE