

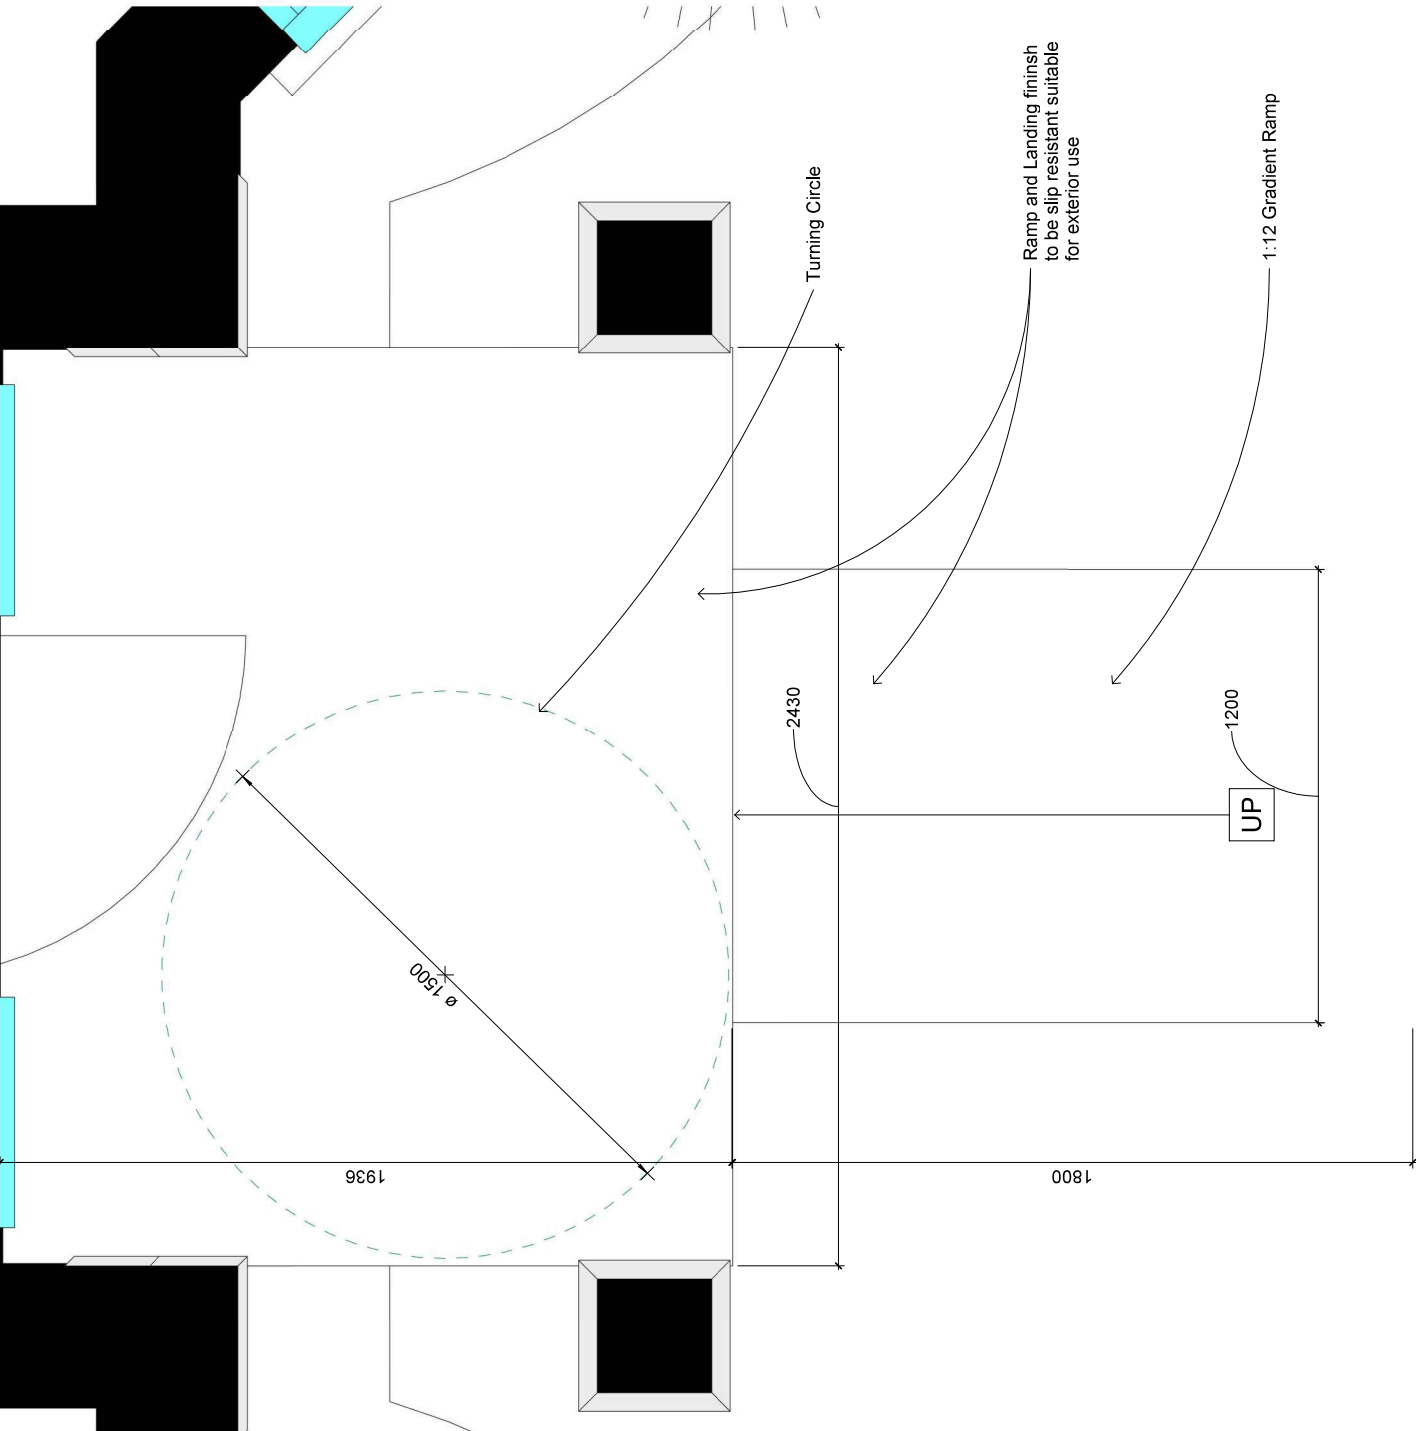
 


 



Level Threshold Plan View

1 : 10

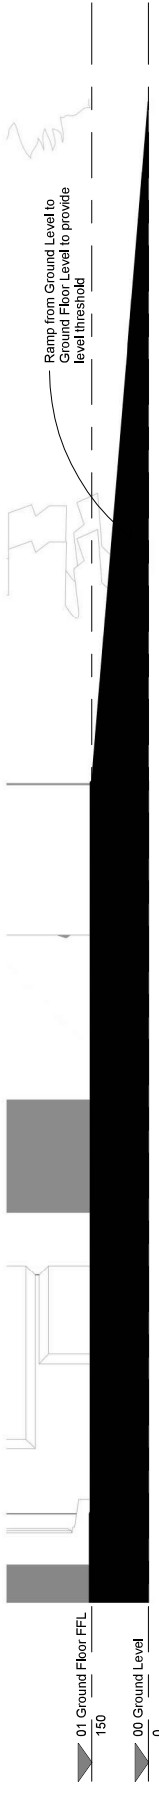

Level Threshold Section

1 : 10

  



LANDMARK GROUP
THE PILLARS
SLADEOAK LANE
BUCKINGHAMSHIRE, SL9 9QE
TEL: 01898 832 560
FAX: 01898 832 560
EMAIL: INFO@LANDMARK-GROUP.CO.UK



IN PARTNERSHIP WITH **LABC**

SUBMISSION/ REFERENCE
Planning

CLIENT/ JOB ADDRESS
265 Swakeleys Road,
Ickenham,
Uxbridge,
UB10 8DR




DRAWING TITLE
Variation of Condition

SHEET TITLE
Condition 10

Rev	Description	Date

DRAWN BY DV	CHECKED BY MS	DATE 29/10/2024
SCALE (@ A1) 1 : 10	PROJECT NUMBER SR 100	
DRAWING NUMBER 265/SR/PL/104	REV	


1. STRUCTURAL AND BUILDING DRAWINGS TO BE READ IN CONJUNCTION WITH ALL RELATED DRAWINGS.
2. ALL DIMENSIONS TO BE CHECKED ON SITE AND ANY DISCREPANCIES ARE TO BE REPORTED TO THE ENGINEER BEFORE PROCEEDING WITH THE WORKS.
3. ENGINEER DRAWINGS INDICATE STRUCTURAL ELEMENTS ONLY.
4. ALL EXISTING DETAILS AND DIMENSIONS INDICATED ON THE DRAWING ARE FOR GUIDANCE ONLY AND ARE TO BE CHECKED ON SITE BY THE CONTRACTOR.
5. CONTRACTOR TO BE RESPONSIBLE FOR OBTAINING ALL NECESSARY APPROVALS AND PERMITS PRIOR TO THE COMMENCEMENT OF WORKS AND TO OBTAIN ALL NECESSARY APPROVALS AND PERMITS PRIOR TO THE COMMENCEMENT OF WORKS.
6. ALL SERVICES ARE TO BE LOCATED AND PROTECTED AS NECESSARY BY THE CONTRACTOR PRIOR TO THE COMMENCEMENT OF THE WORKS.
7. ALL WORKMANSHIP AND MATERIALS ARE TO BE CARRIED OUT IN ACCORDANCE WITH CURRENT BS CODES OF PRACTICE AND GOOD BUILDING PRACTICE.
8. DIMENSIONS OF EXISTING WORK HAVE BEEN ASSUMED. ALL ARE TO BE CHECKED ON SITE BY THE CONTRACTOR AND ANY DISCREPANCIES REPORTED SO THAT ADJUSTMENTS CAN BE MADE TO THE STRUCTURAL SCHEME PRIOR TO THE COMMENCEMENT OF WORKS.
9. THE CONTRACTOR SHALL BE RESPONSIBLE FOR OBTAINING ALL NECESSARY APPROVALS AND PERMITS PRIOR TO THE COMMENCEMENT OF WORKS.
10. ALL HANDS SHOW STRUCTURE FOR CLASH ABOVE.
11. THAMES WATER OR OTHER LOCAL WATER PROVIDER BUILD OVER AGREEMENTS MAY BE REQUIRED. THESE ARE SUBJECT TO A DRAINAGE PARTY WALL NOT TO BE USED FOR ANY OTHER PURPOSES PRIOR TO ALL WORKS TO THE DRAINAGE OF LOCAL AUTHORITY.
12. CONTRACTOR TO BE RESPONSIBLE FOR OBTAINING ALL NECESSARY APPROVALS AND PERMITS PRIOR TO THE COMMENCEMENT OF WORKS.
13. CONTRACTOR TO BE RESPONSIBLE FOR OBTAINING ALL NECESSARY APPROVALS AND PERMITS PRIOR TO THE COMMENCEMENT OF WORKS.
14. DRAWINGS AND CALCULATIONS TO BE APPROVED BY LOCAL AUTHORITY OR APPROVED BUILDING CONTROL INSPECTOR BEFORE WORK COMMENCES.

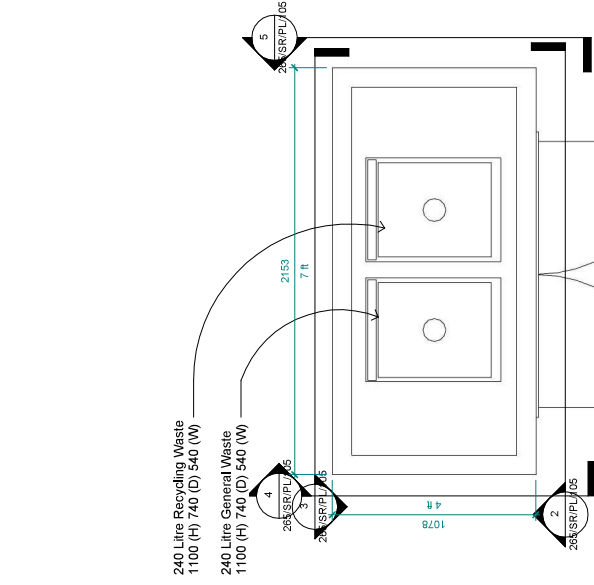  

For Foodwaste a Sink Mascerator will be installed in the kitchen together with a 5 Litre interior food waste bin

Proposed Bin Storage Plan


1:20

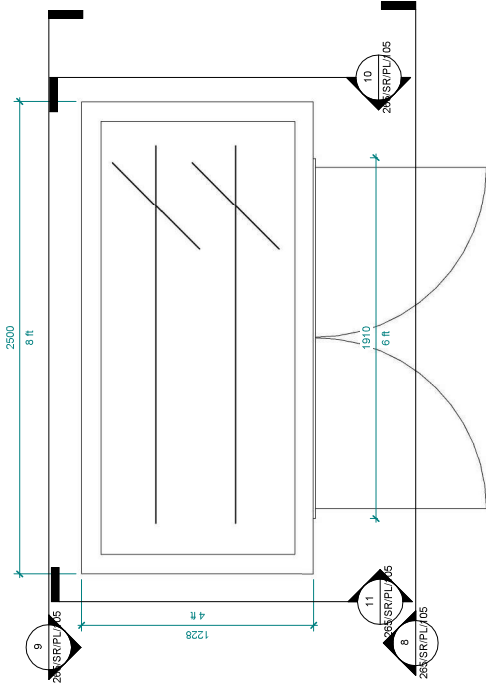

Lockable bike storage shed for 2No. Bikes


Proposed Bike Storage Plan

1:20

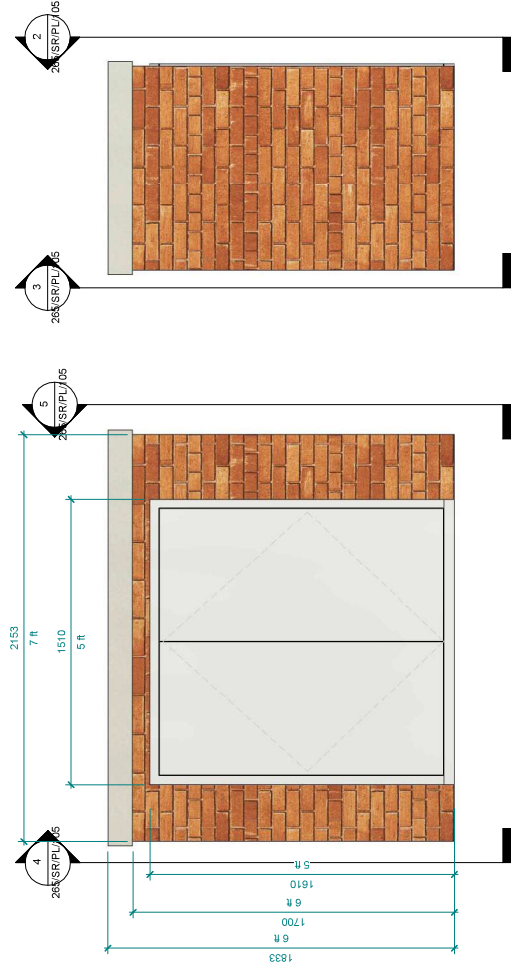


Bin storage Front Elevation

1:20

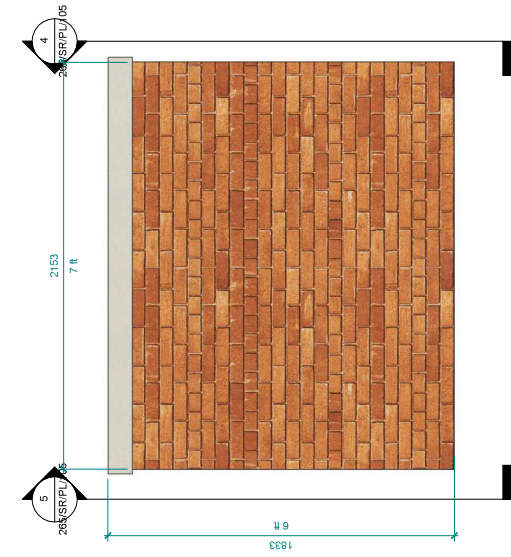


Bin Storage Rear Elevation

1:20

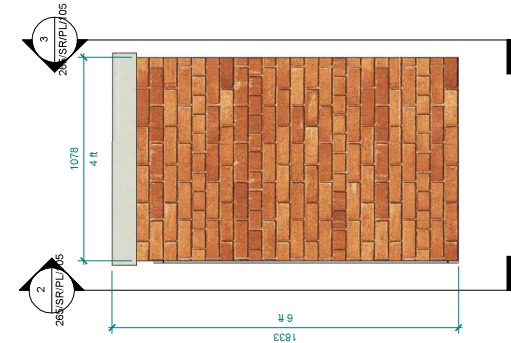


Bin Storage Side Elevation 2

1:20

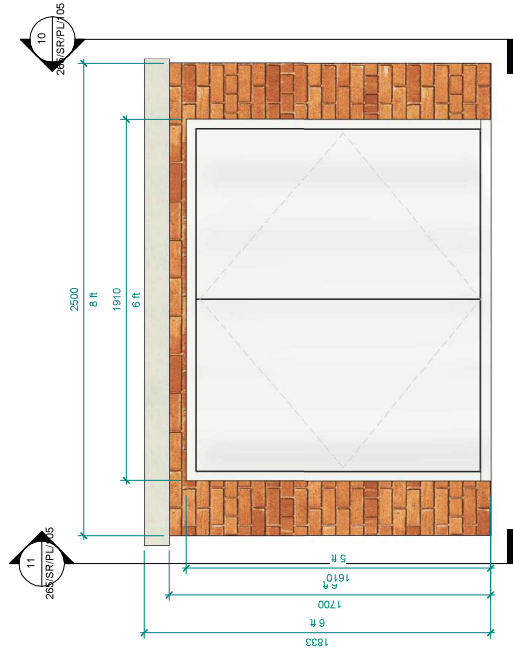


Bike Storage Front Elevation

1:20

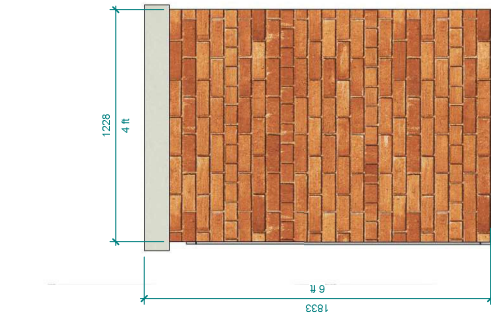


Bike Storage Side Elevation 1

1:20

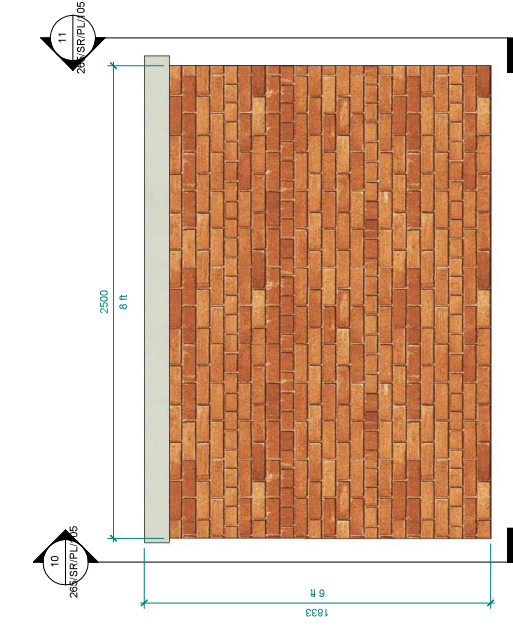

Bike Storage Rear Elevation

1:20

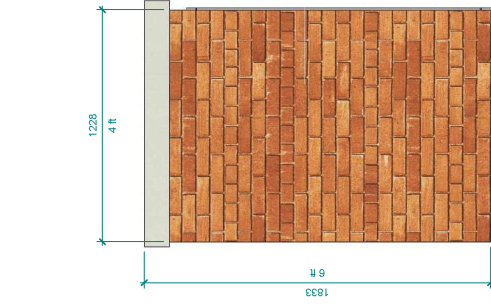

Bike Storage Side Elevation 2

1:20



Proposed Bin and Bike Storage Site Plan

1 : 500



LANDMARK
— GROUP —

THE PILLARS
OF THE LANDMARK GROUP
BUCKINGHAMSHIRE, SL 9 9QE

TEL: 01895 832 560
FAX: 01895 832 561
EMAIL: INFO@LANDMARKSGROUP.CO.UK

CIOB
THE CHARTERED INSTITUTE OF BUILDING

RTPI
Chartered Project Planning Institute

LABO
IN PARTNERSHIP WITH

SUBMISSION/ REFERENCE Planning	CLIENT/ JOB ADDRESS 265 Swakpdeys Road, Ikentham, Ubbidge, UB10 8DR
DRAWING TITLE Variation of Condition	SHEET TITLE Condition 7 Bin and Blake Storage

[illegible][illegible]

FAX: 01895 832 360
EMAIL: INFO@LANDMARK-GROUP.CO.UK