




Proposed Ground Floor Plan

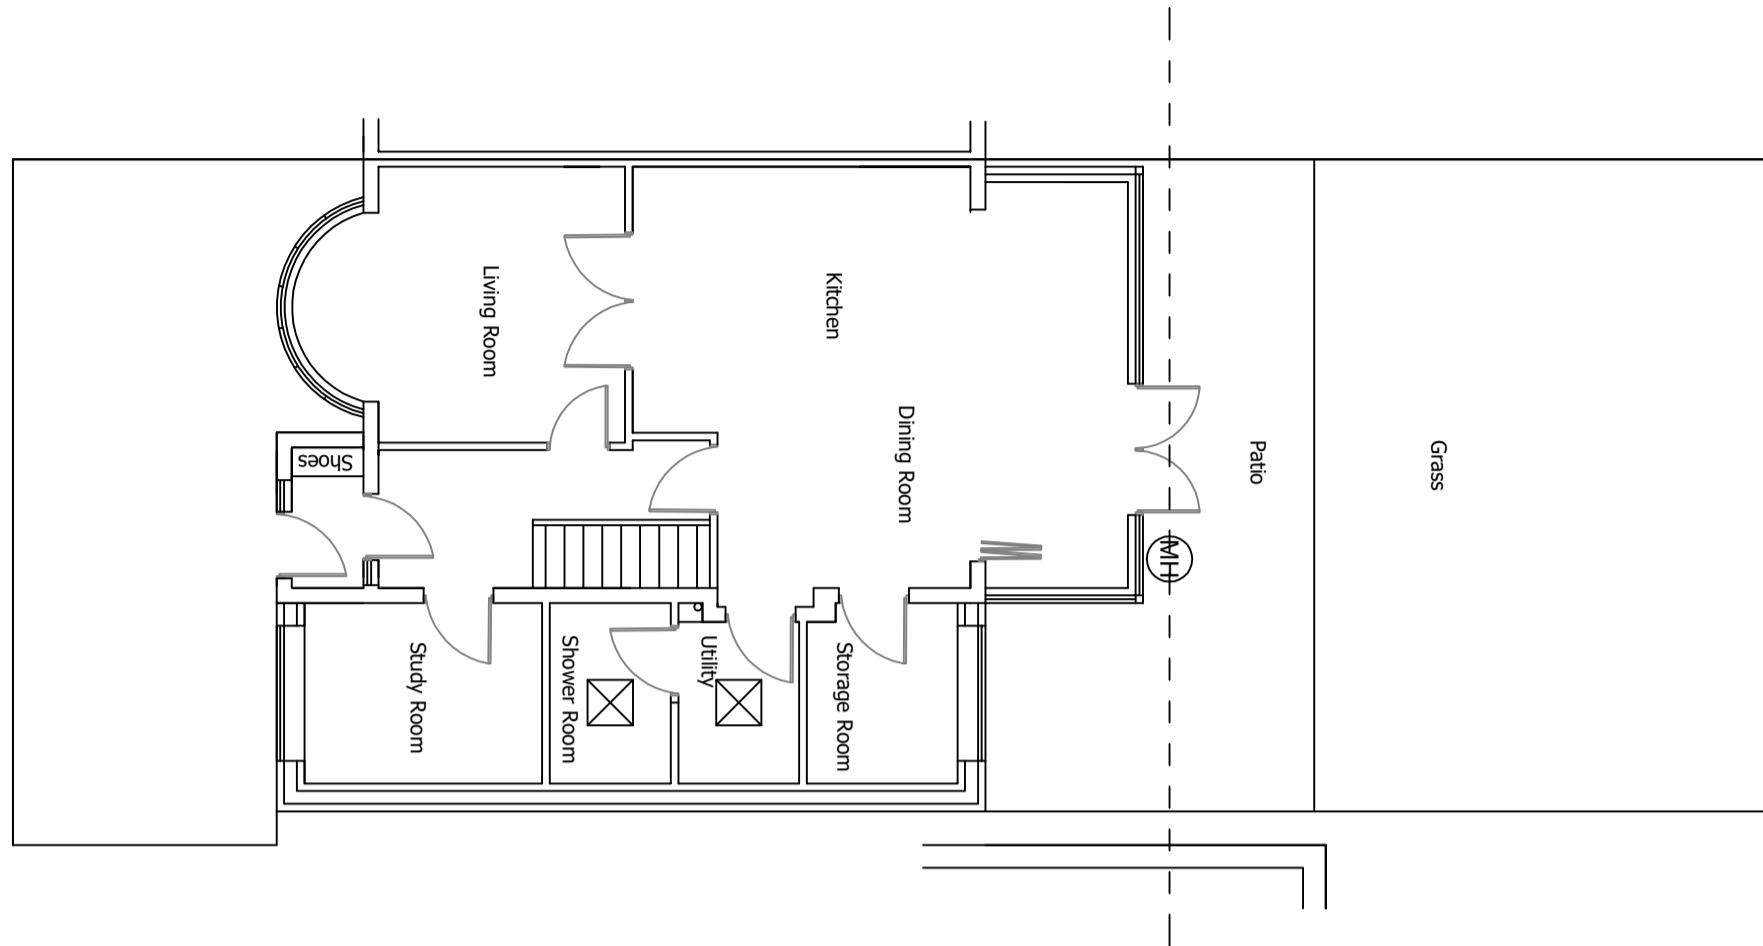

Proposed First Floor Plan

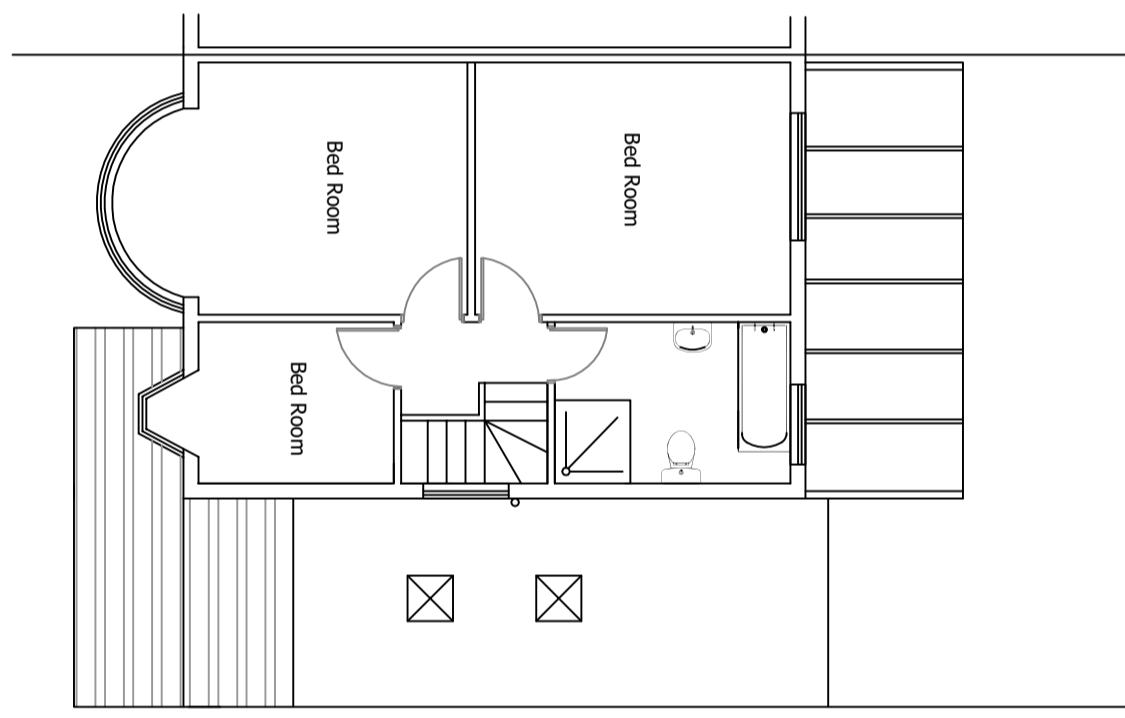

Proposed Roof Plan

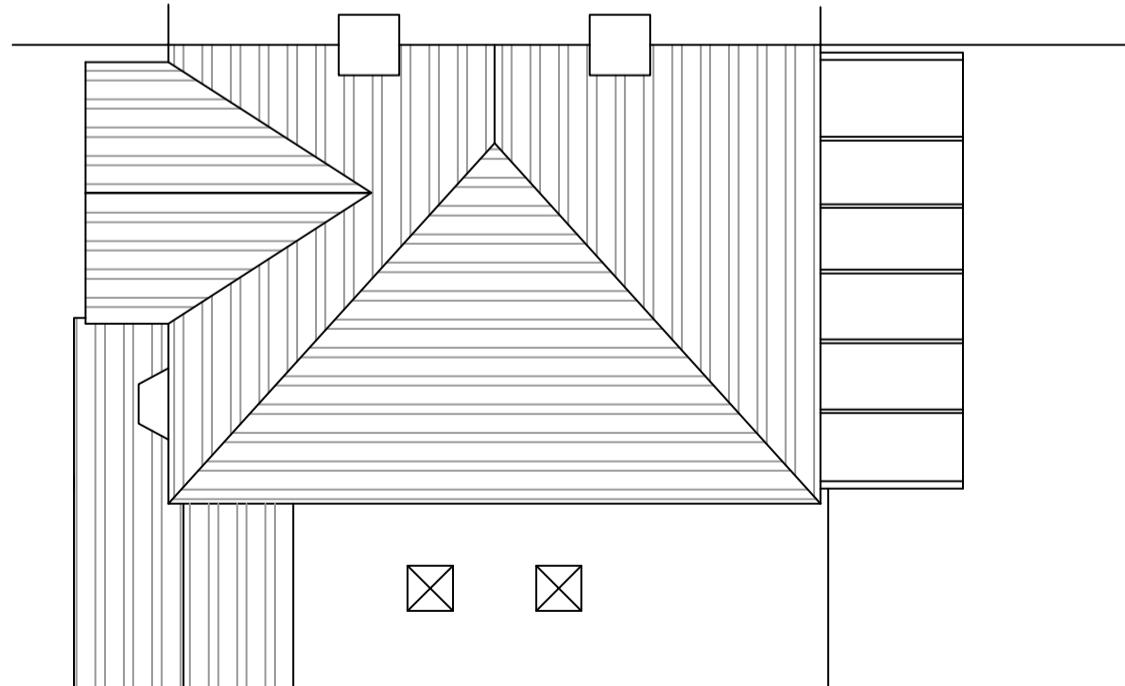

Drawing: Proposed Floor Plans

Scale: 1:100 (A3)

Site: 246 Victoria Road, Ruislip, HA4 0DW

Client: Nasier Al Saadi

Page 2 of 6 Rev 1

Oct 2022

0 1 2 3 4 5 m
SCALE 1:100