


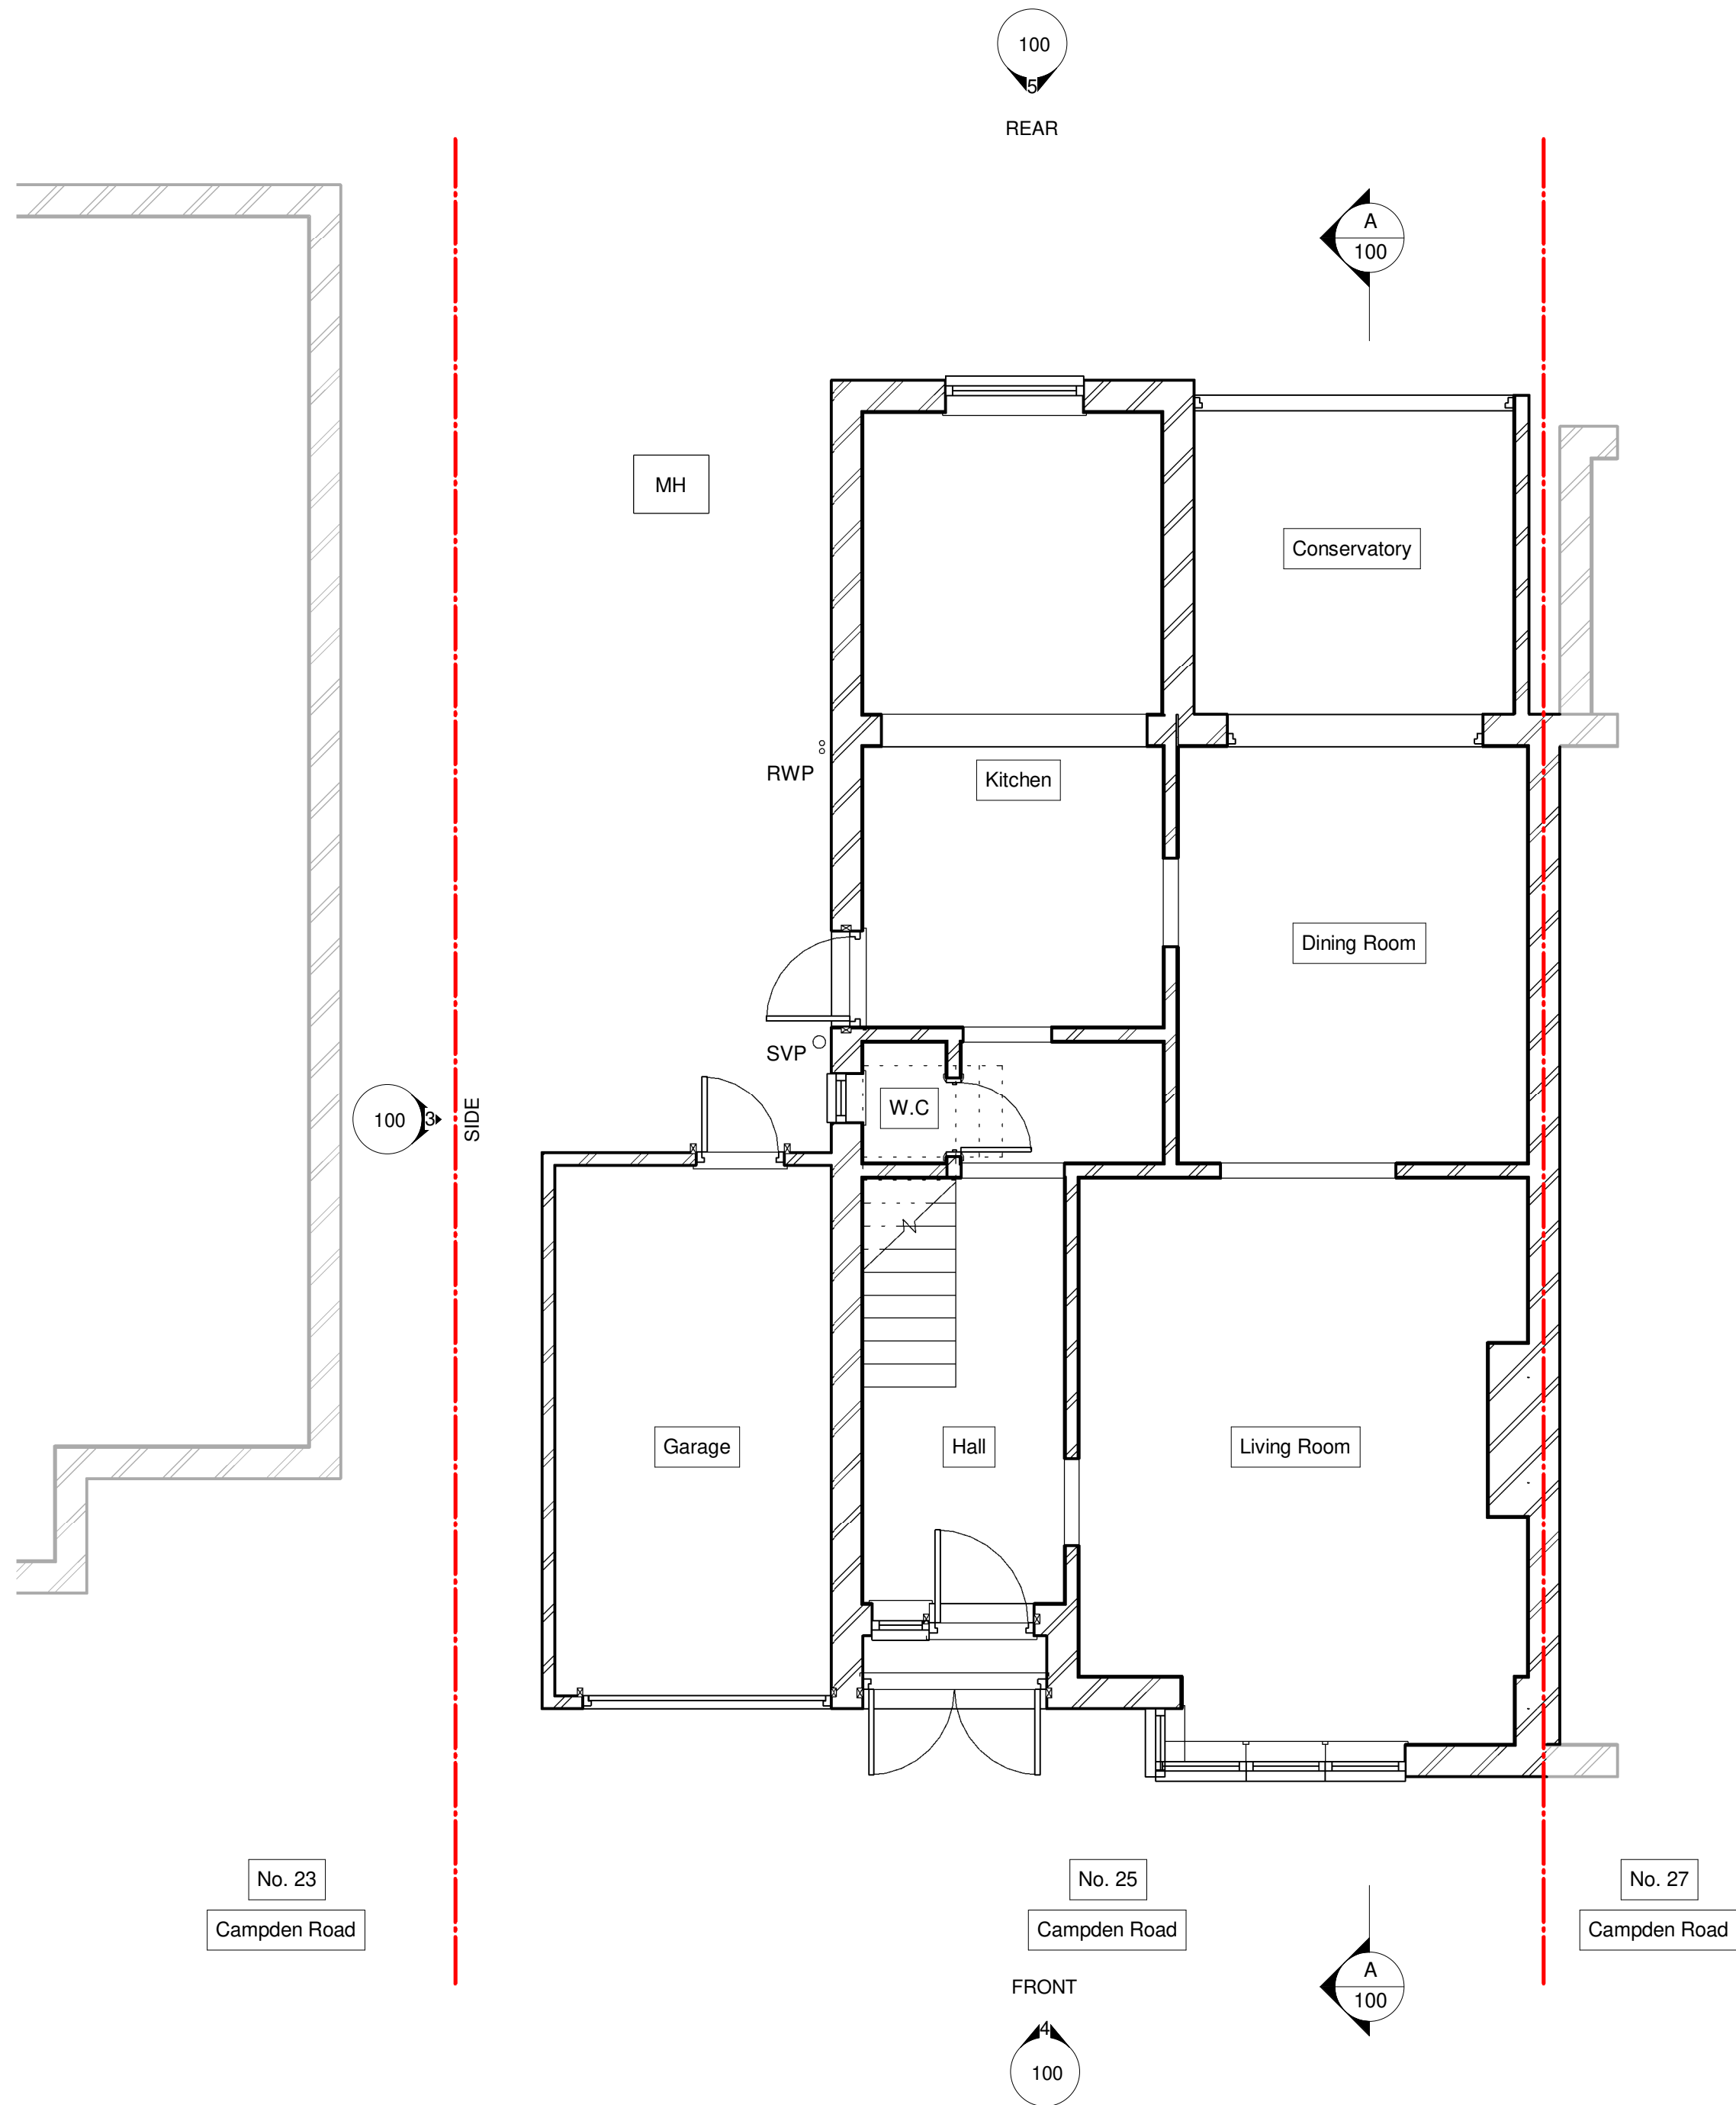


GROUND FLOOR PLAN

1 : 50




FRONT ELEVATION

1 : 100

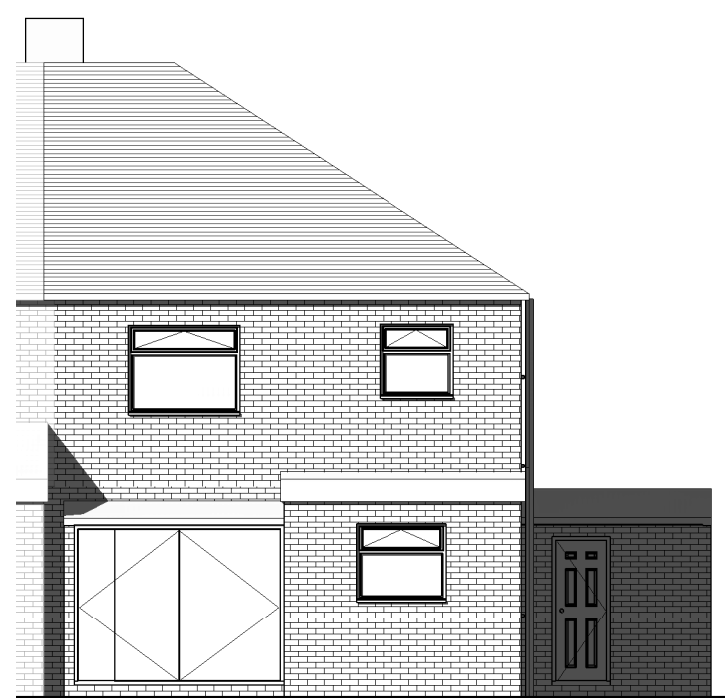


REAR ELEVATION

1 : 100

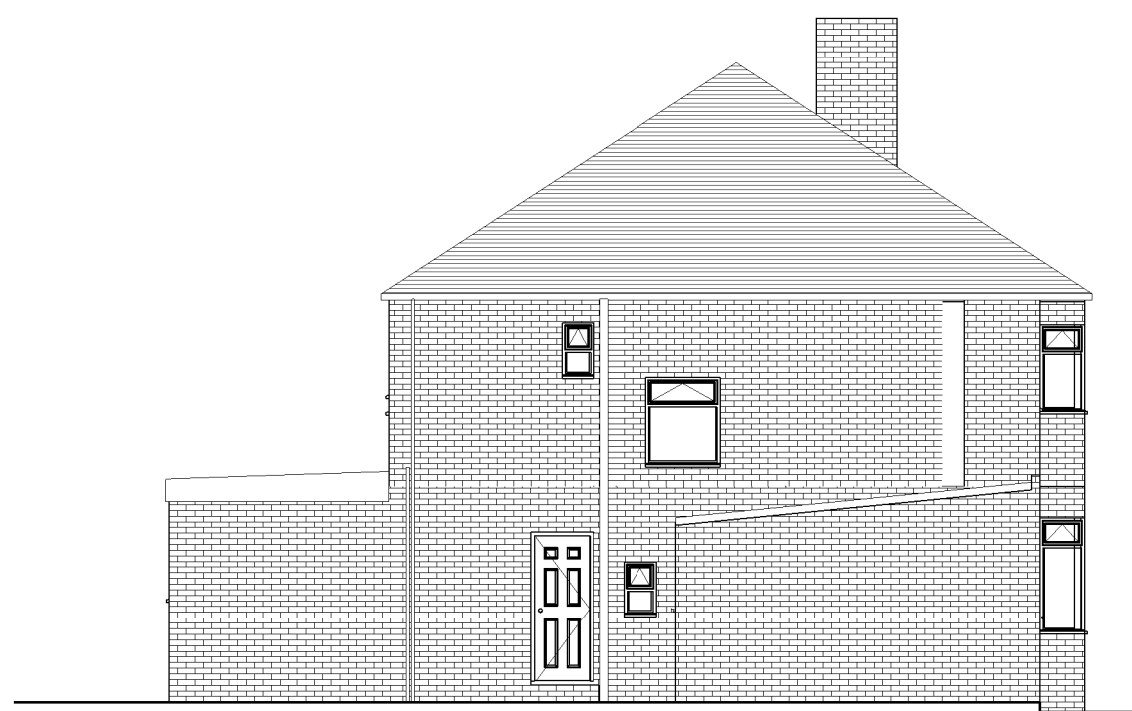


SIDE ELEVATION

1 : 100

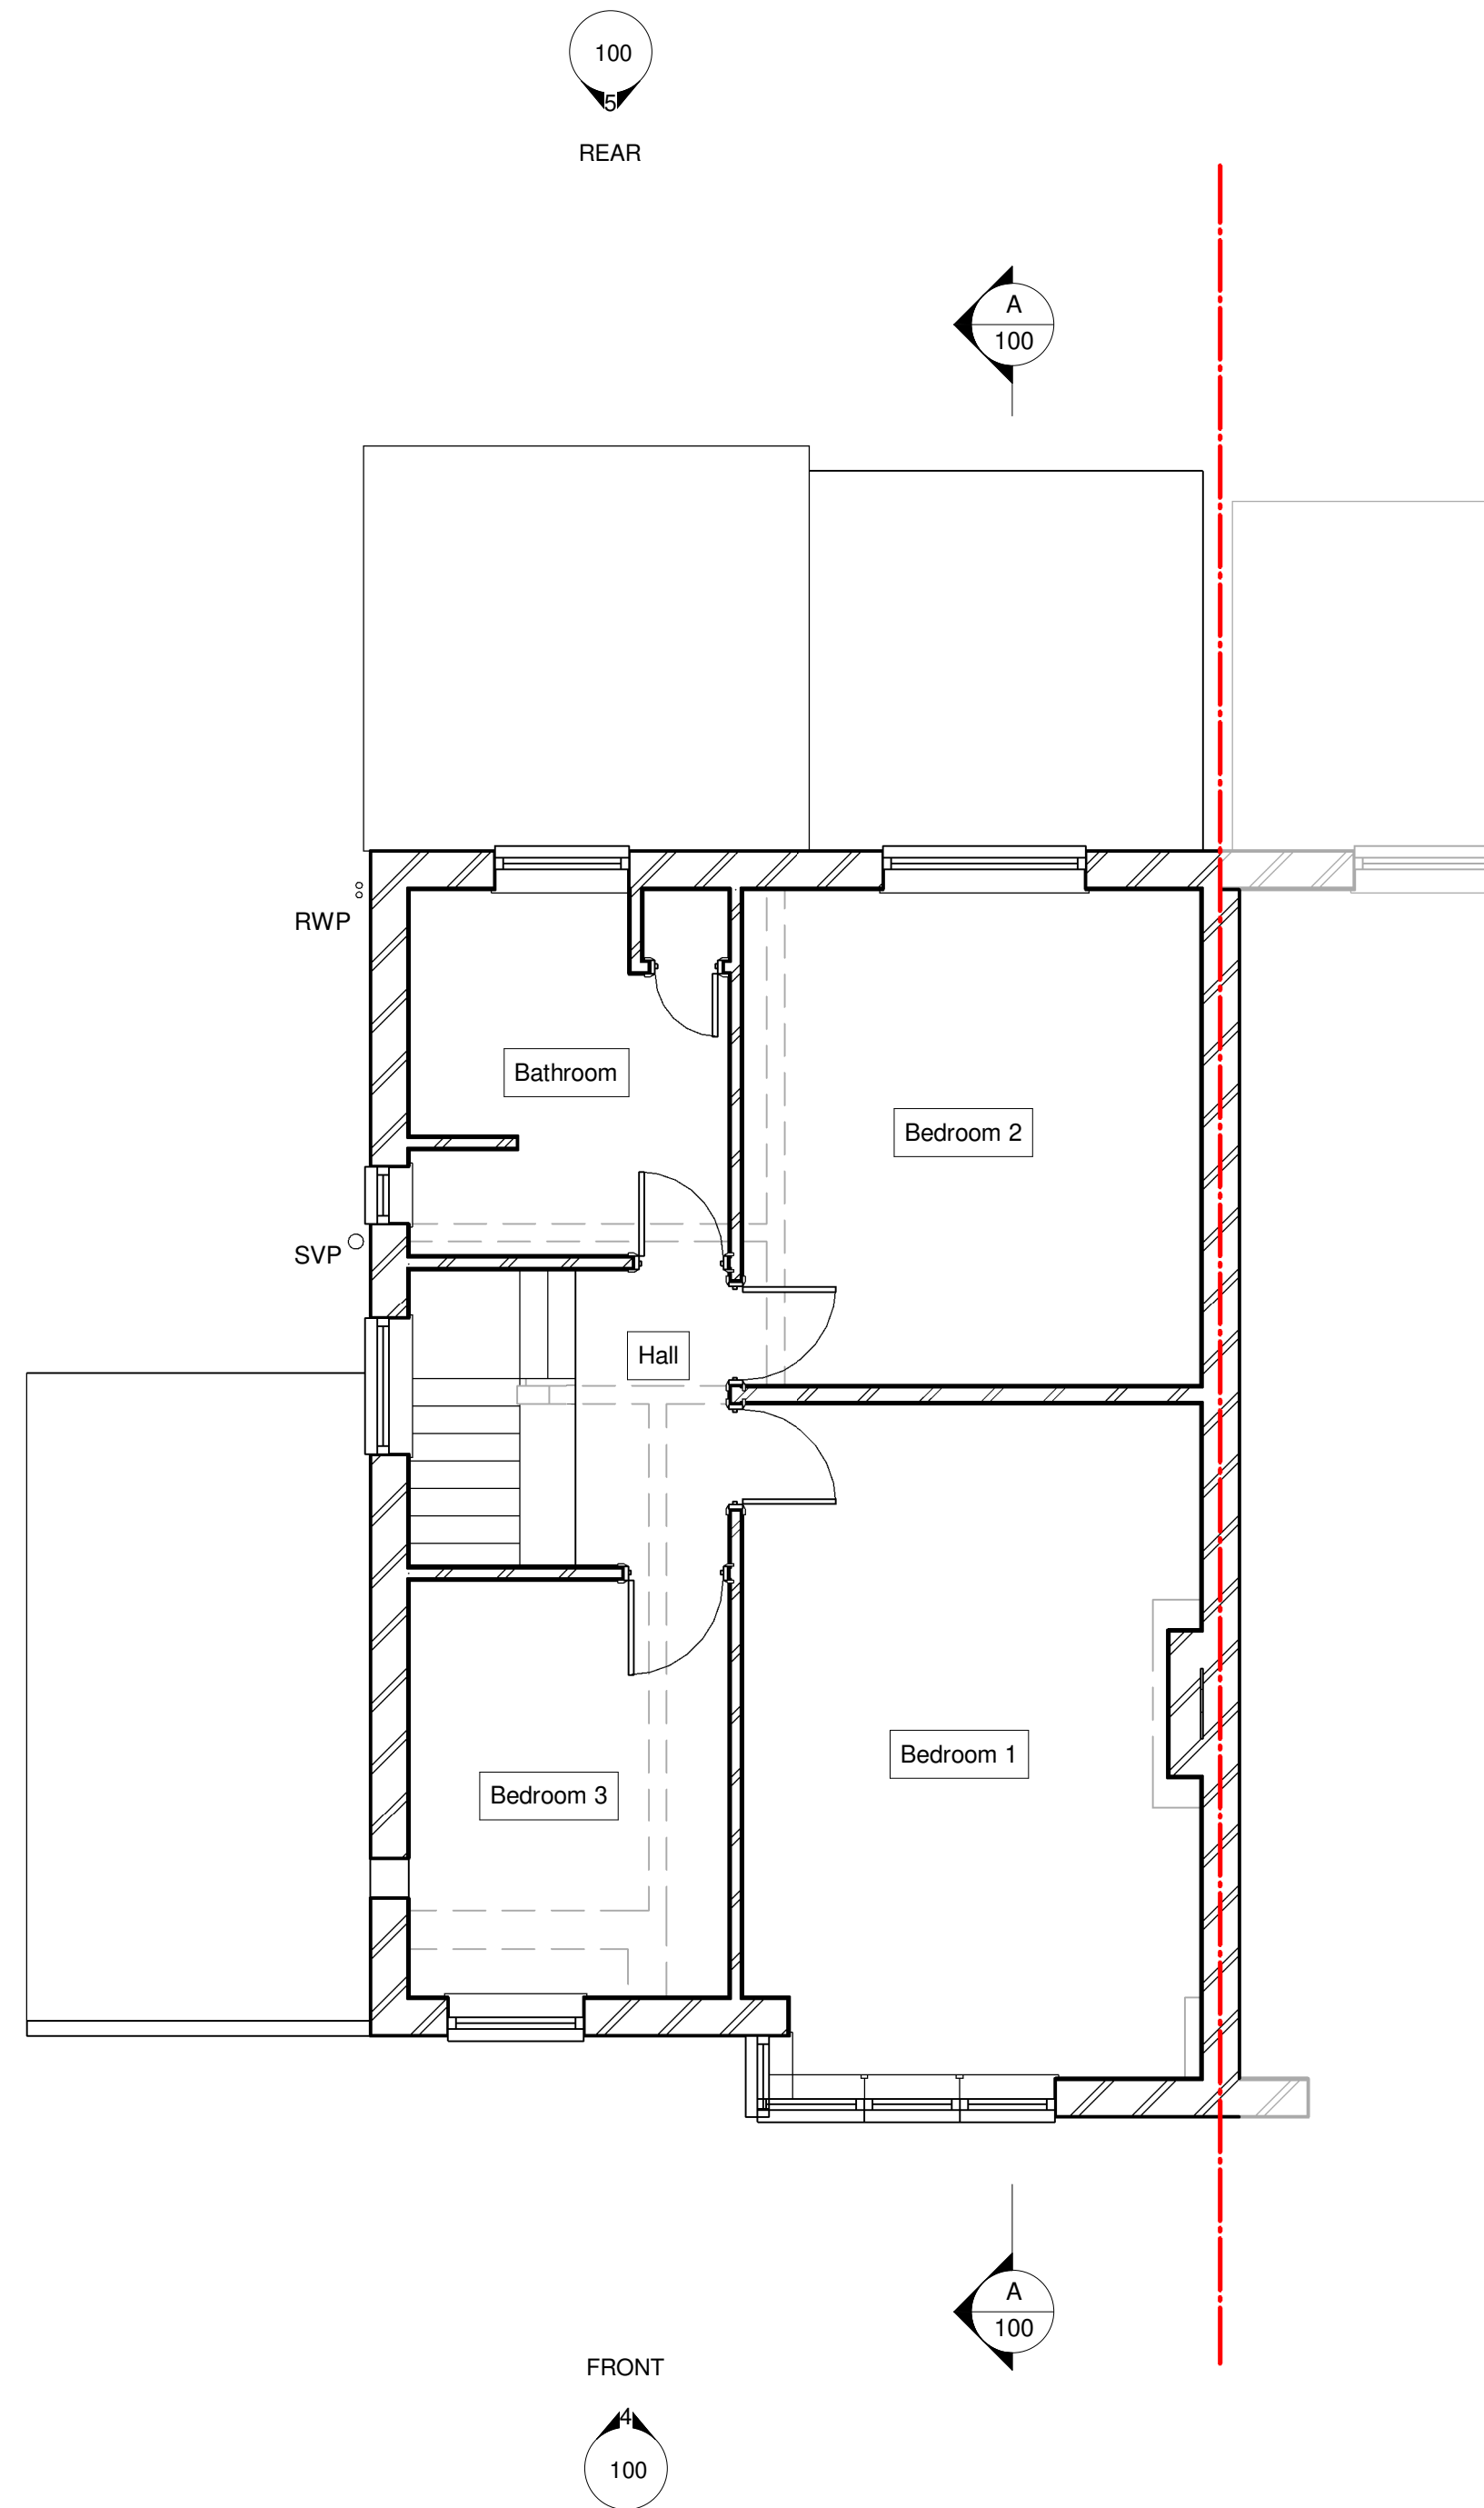

FIRST FLOOR PLAN

1 : 50

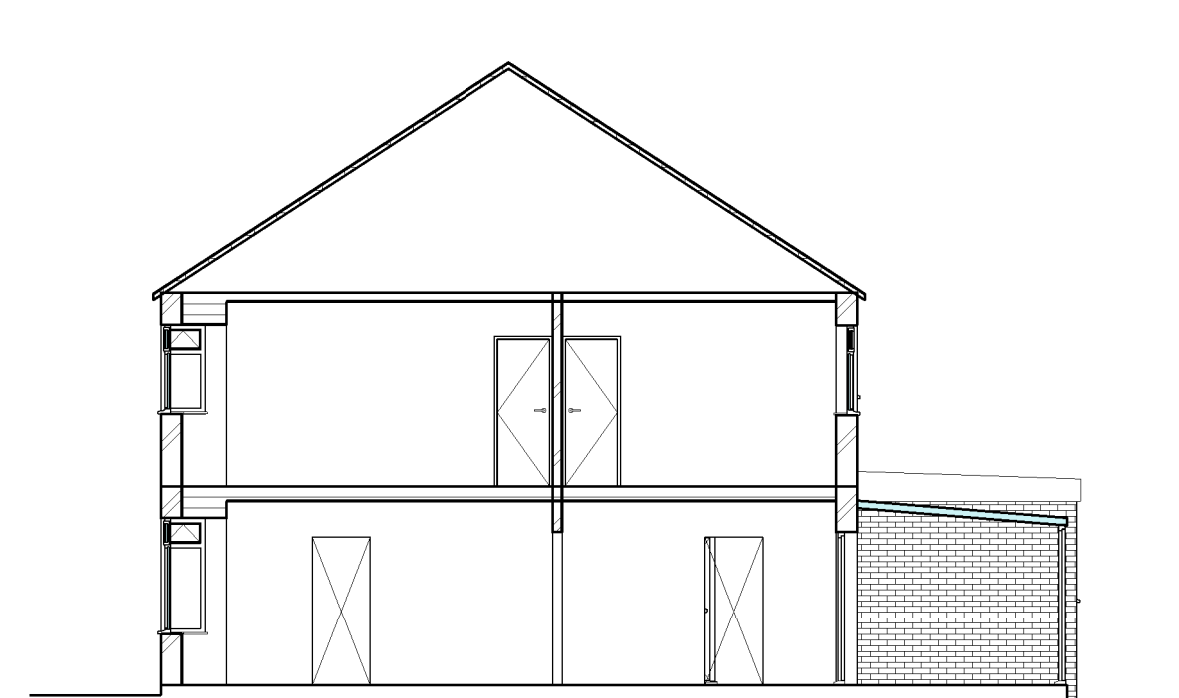

SECTION A


1 : 100

Notes :-

- 1 This Drawing is to be read in conjunction with all relevant Engineer's and specialists' drawings and specifications.
- 2 Do not scale from this drawings in either paper or digital form. Use written dimensions only. To check drawing has been printed to the intended scale this bar should be 50mm long @A1 or 25mm long @ A3
- 3 Health & Safety :

NOTE:

- Existing floor finishes not shown
- Existing Room layouts are shown indicatively only.
- Dimensions shown are indicative only. All dimensions are to be checked and confirmed by contractor prior to ordering any materials for proposed works.

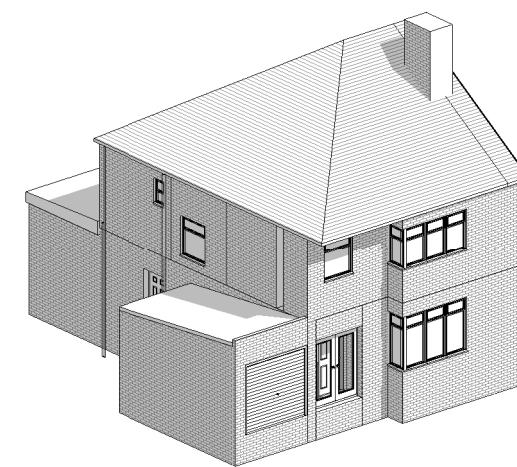

EXISTING SET

P1	22.11.21	ASM		Planning Issue
Ver	Date	Drawn	Eng	Amendment

25 CAMPDEN ROAD
ICKENHAM

EXISTING
PLANS SECTIONS
ELEVATIONS

Status
FOR INFORMATION
NOT FOR CONSTRUCTION

Drawn	ASM	Eng	NA
Scales	1:50 / 1:100 @ A1	1:100 / 1:200 @ A3	
Drawing No	025-100	Ver	P1