




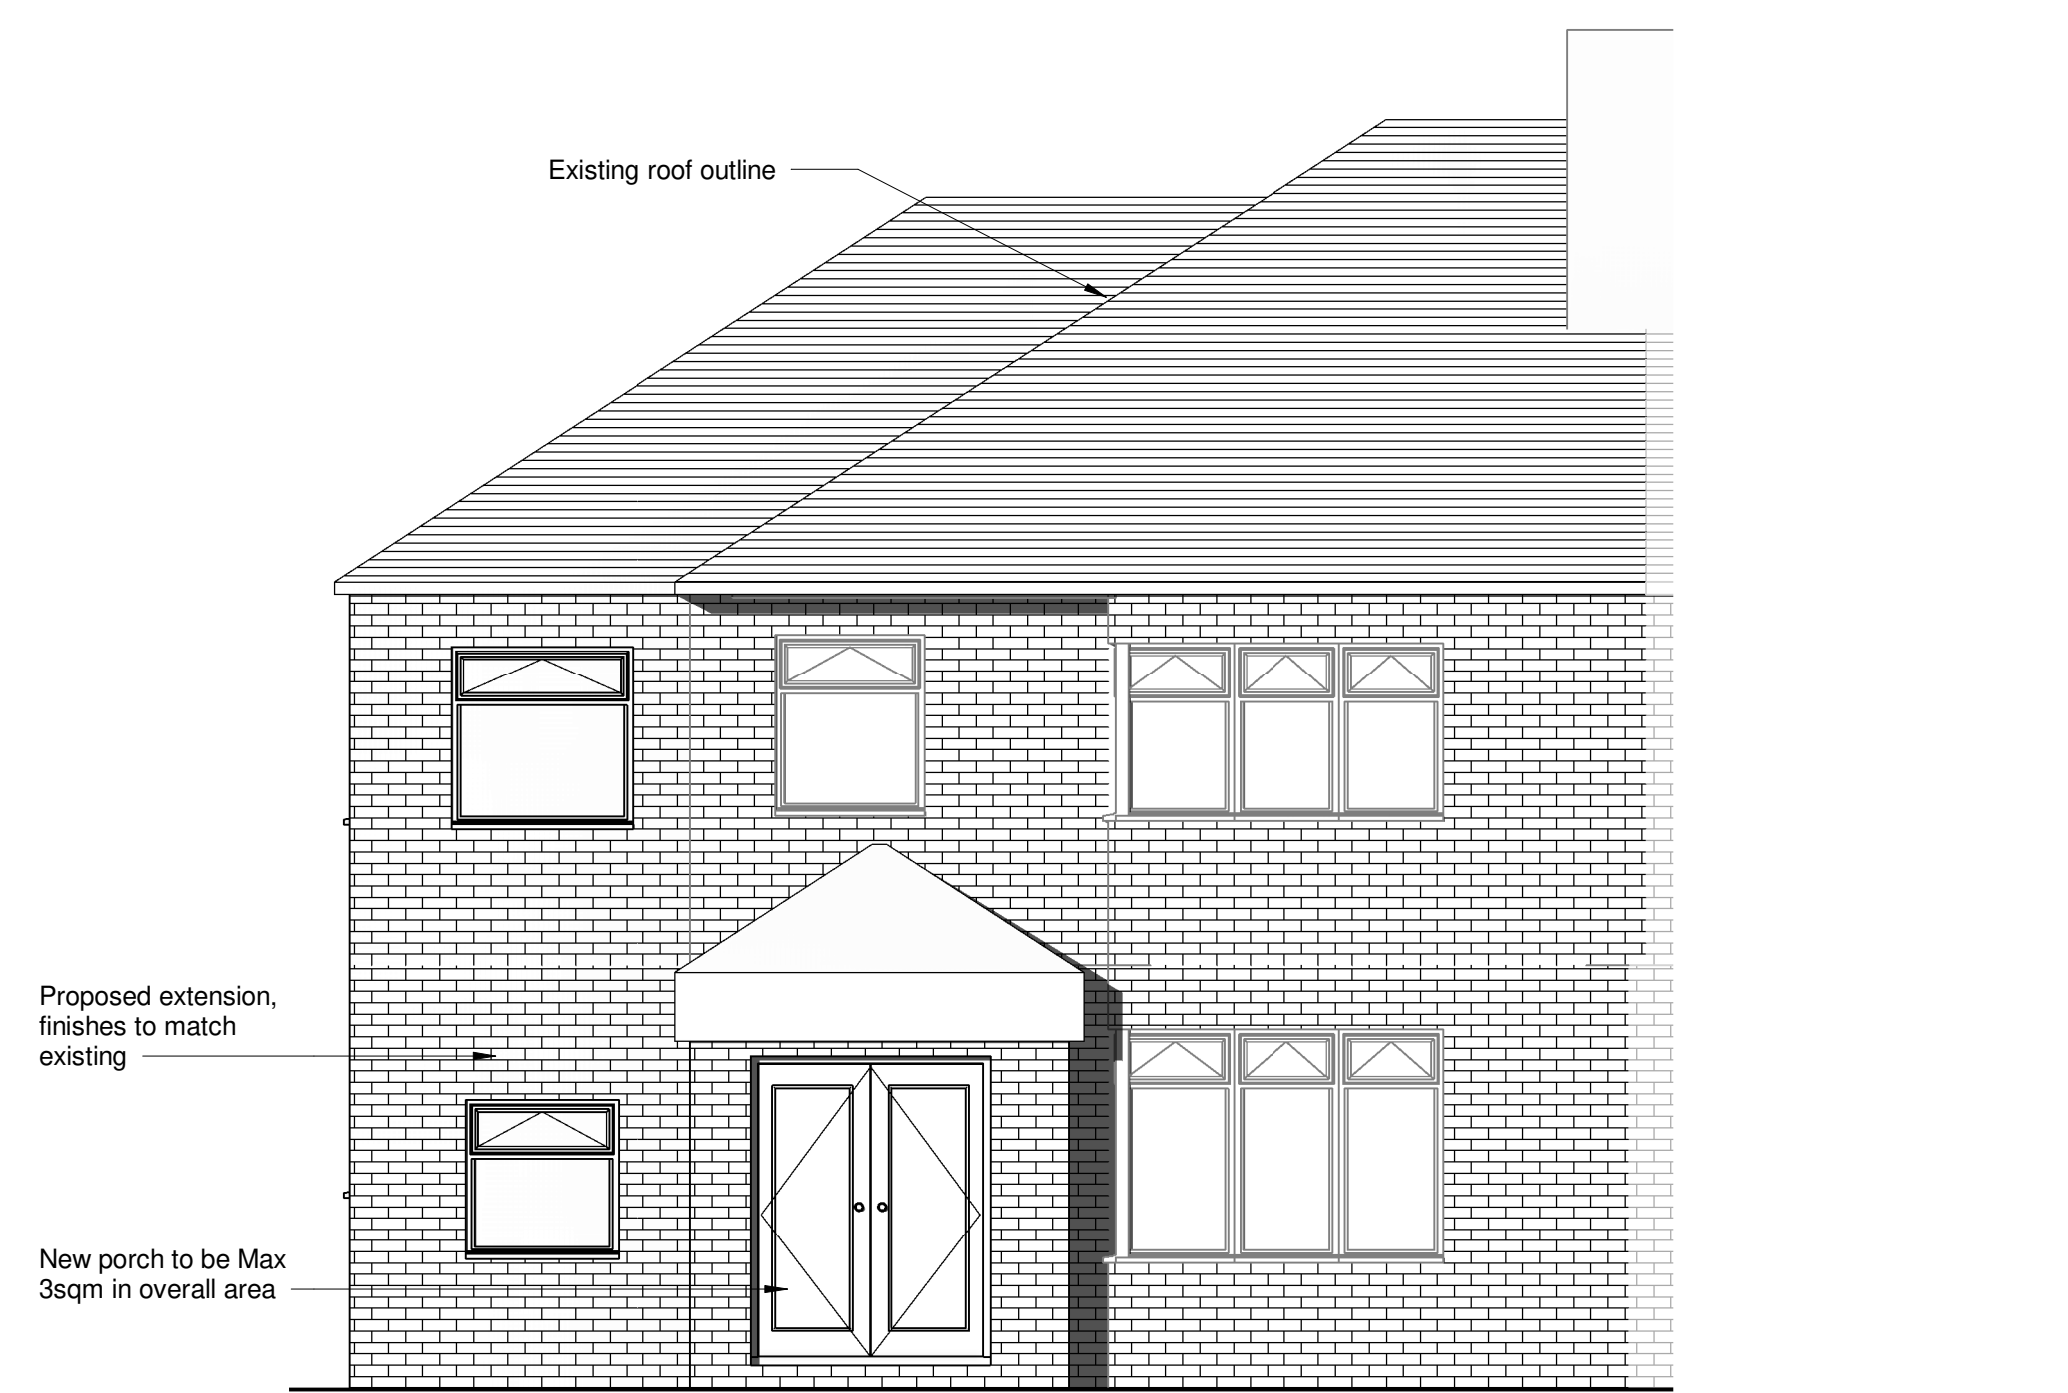


FRONT ELEVATION
1 : 50

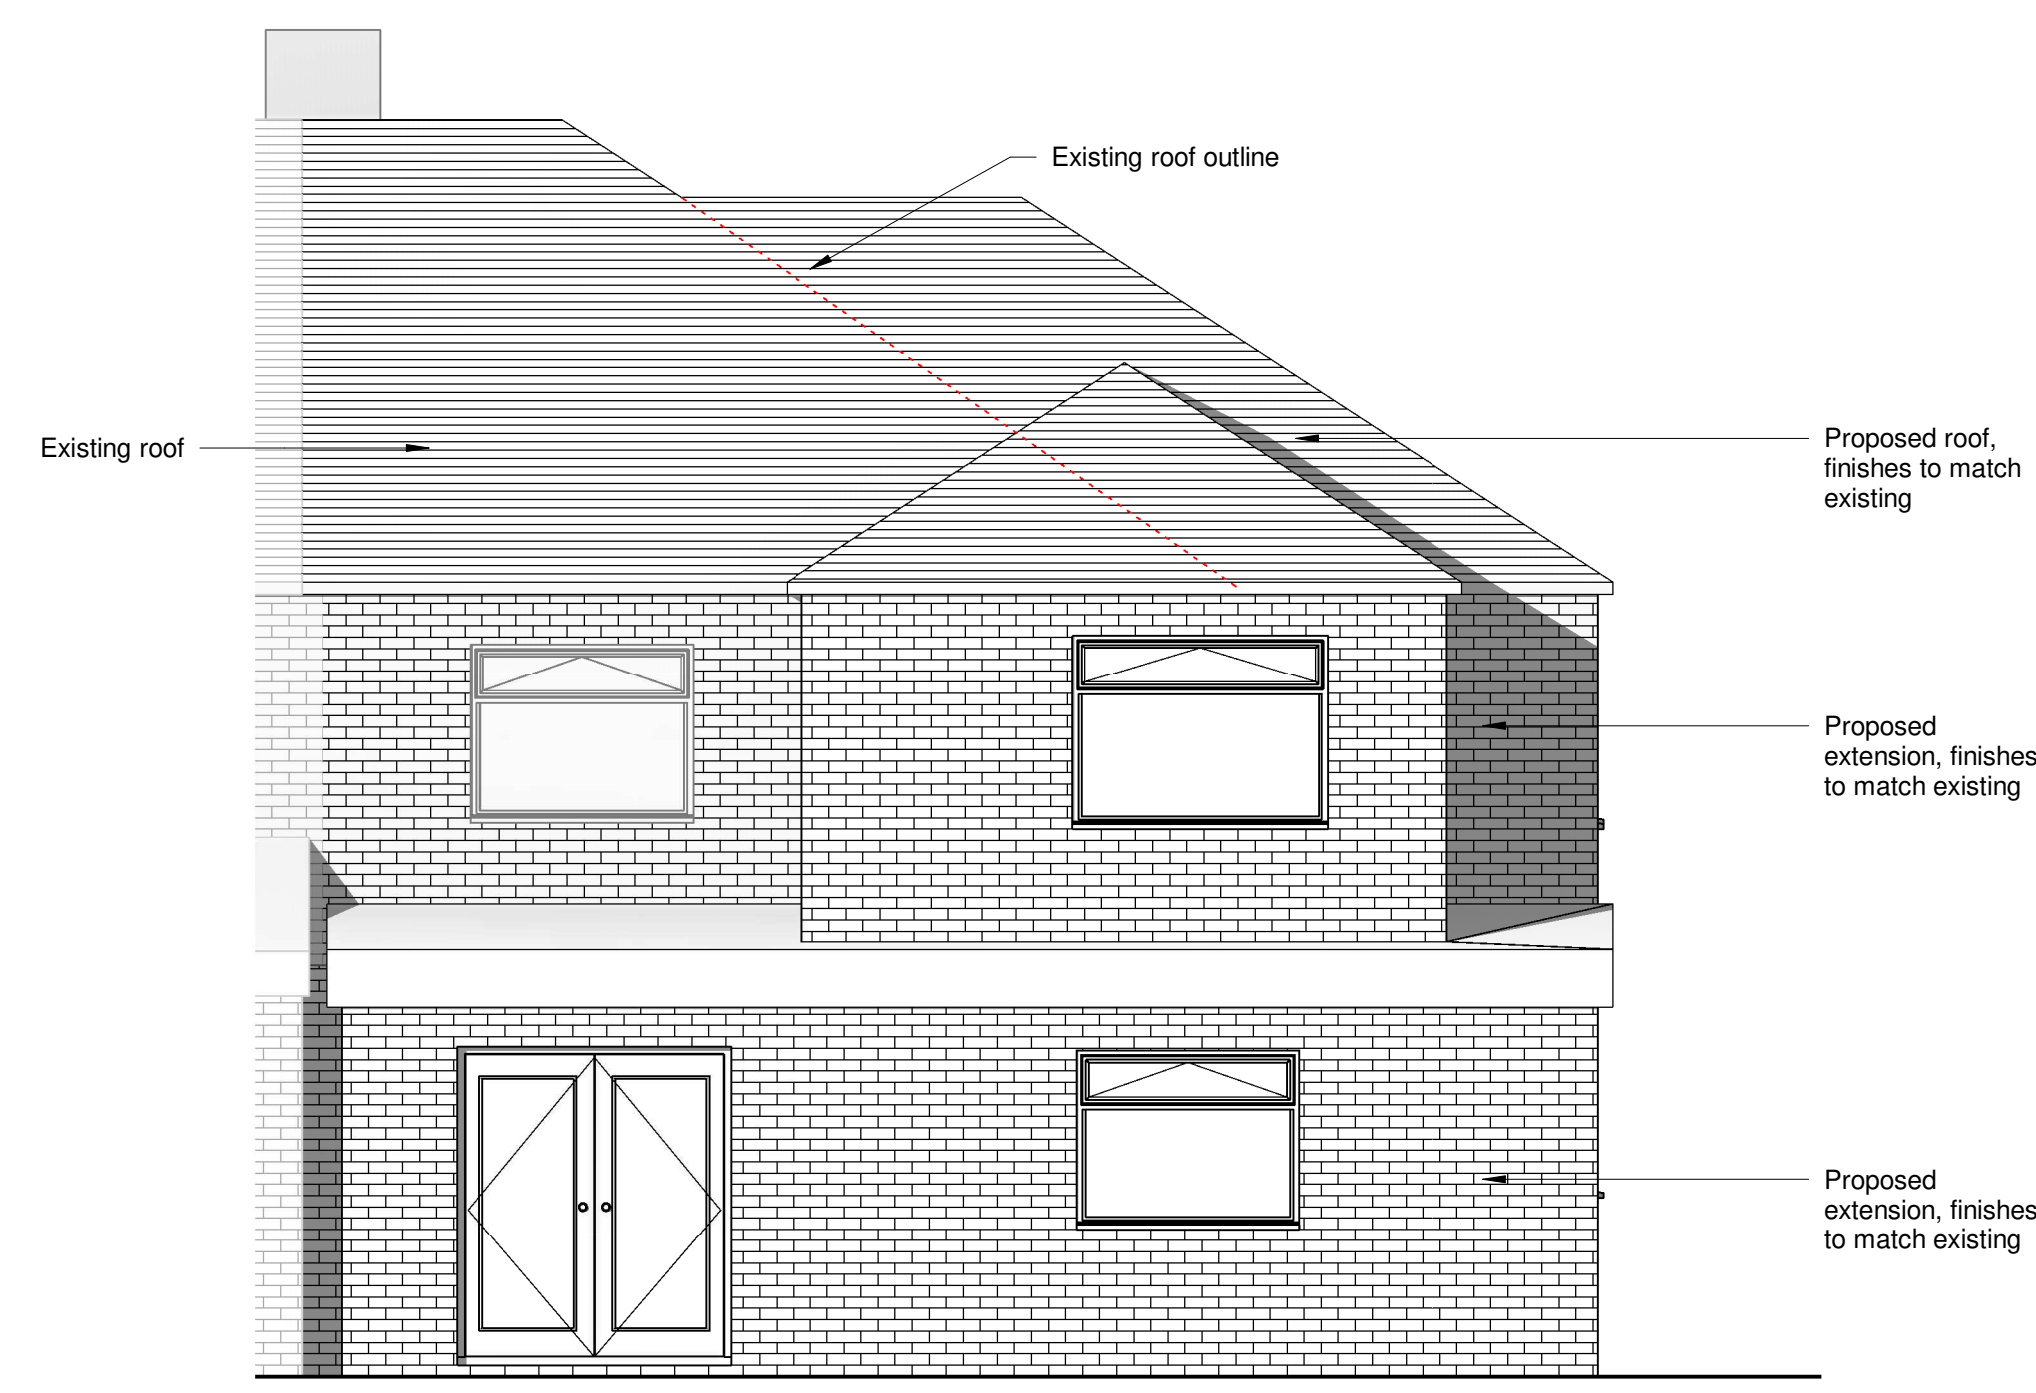

REAR ELEVATION
1 : 50

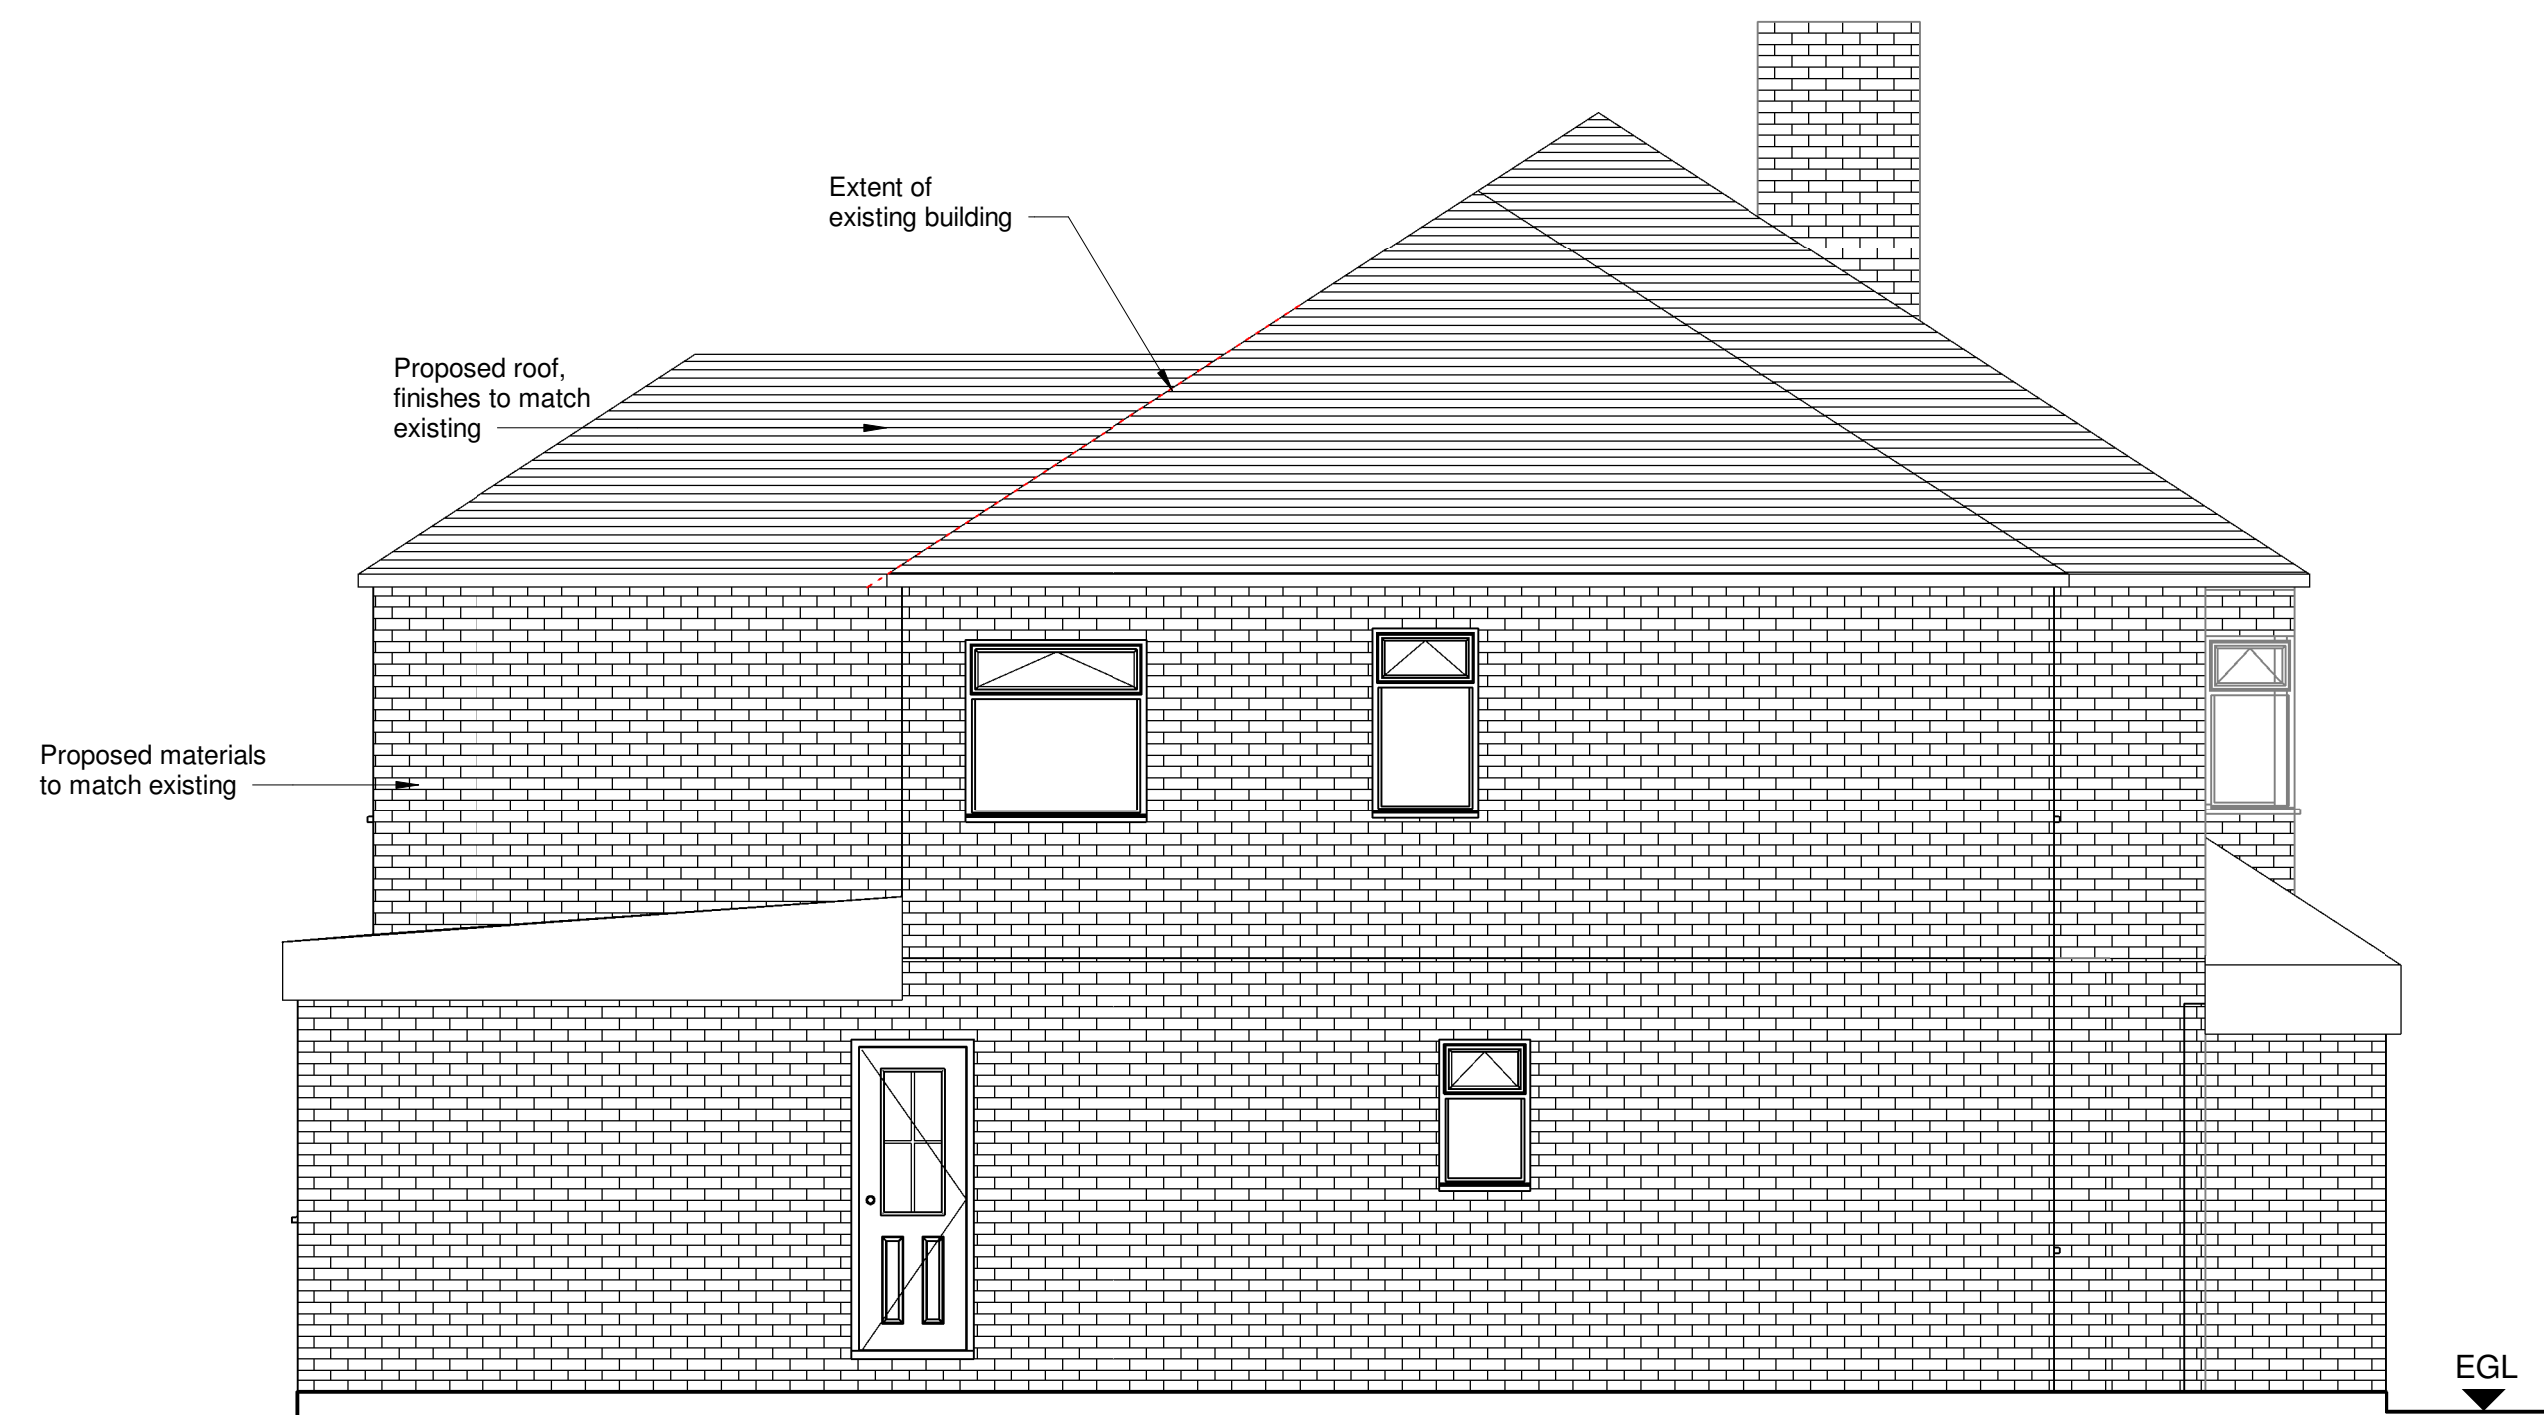

SIDE ELEVATION

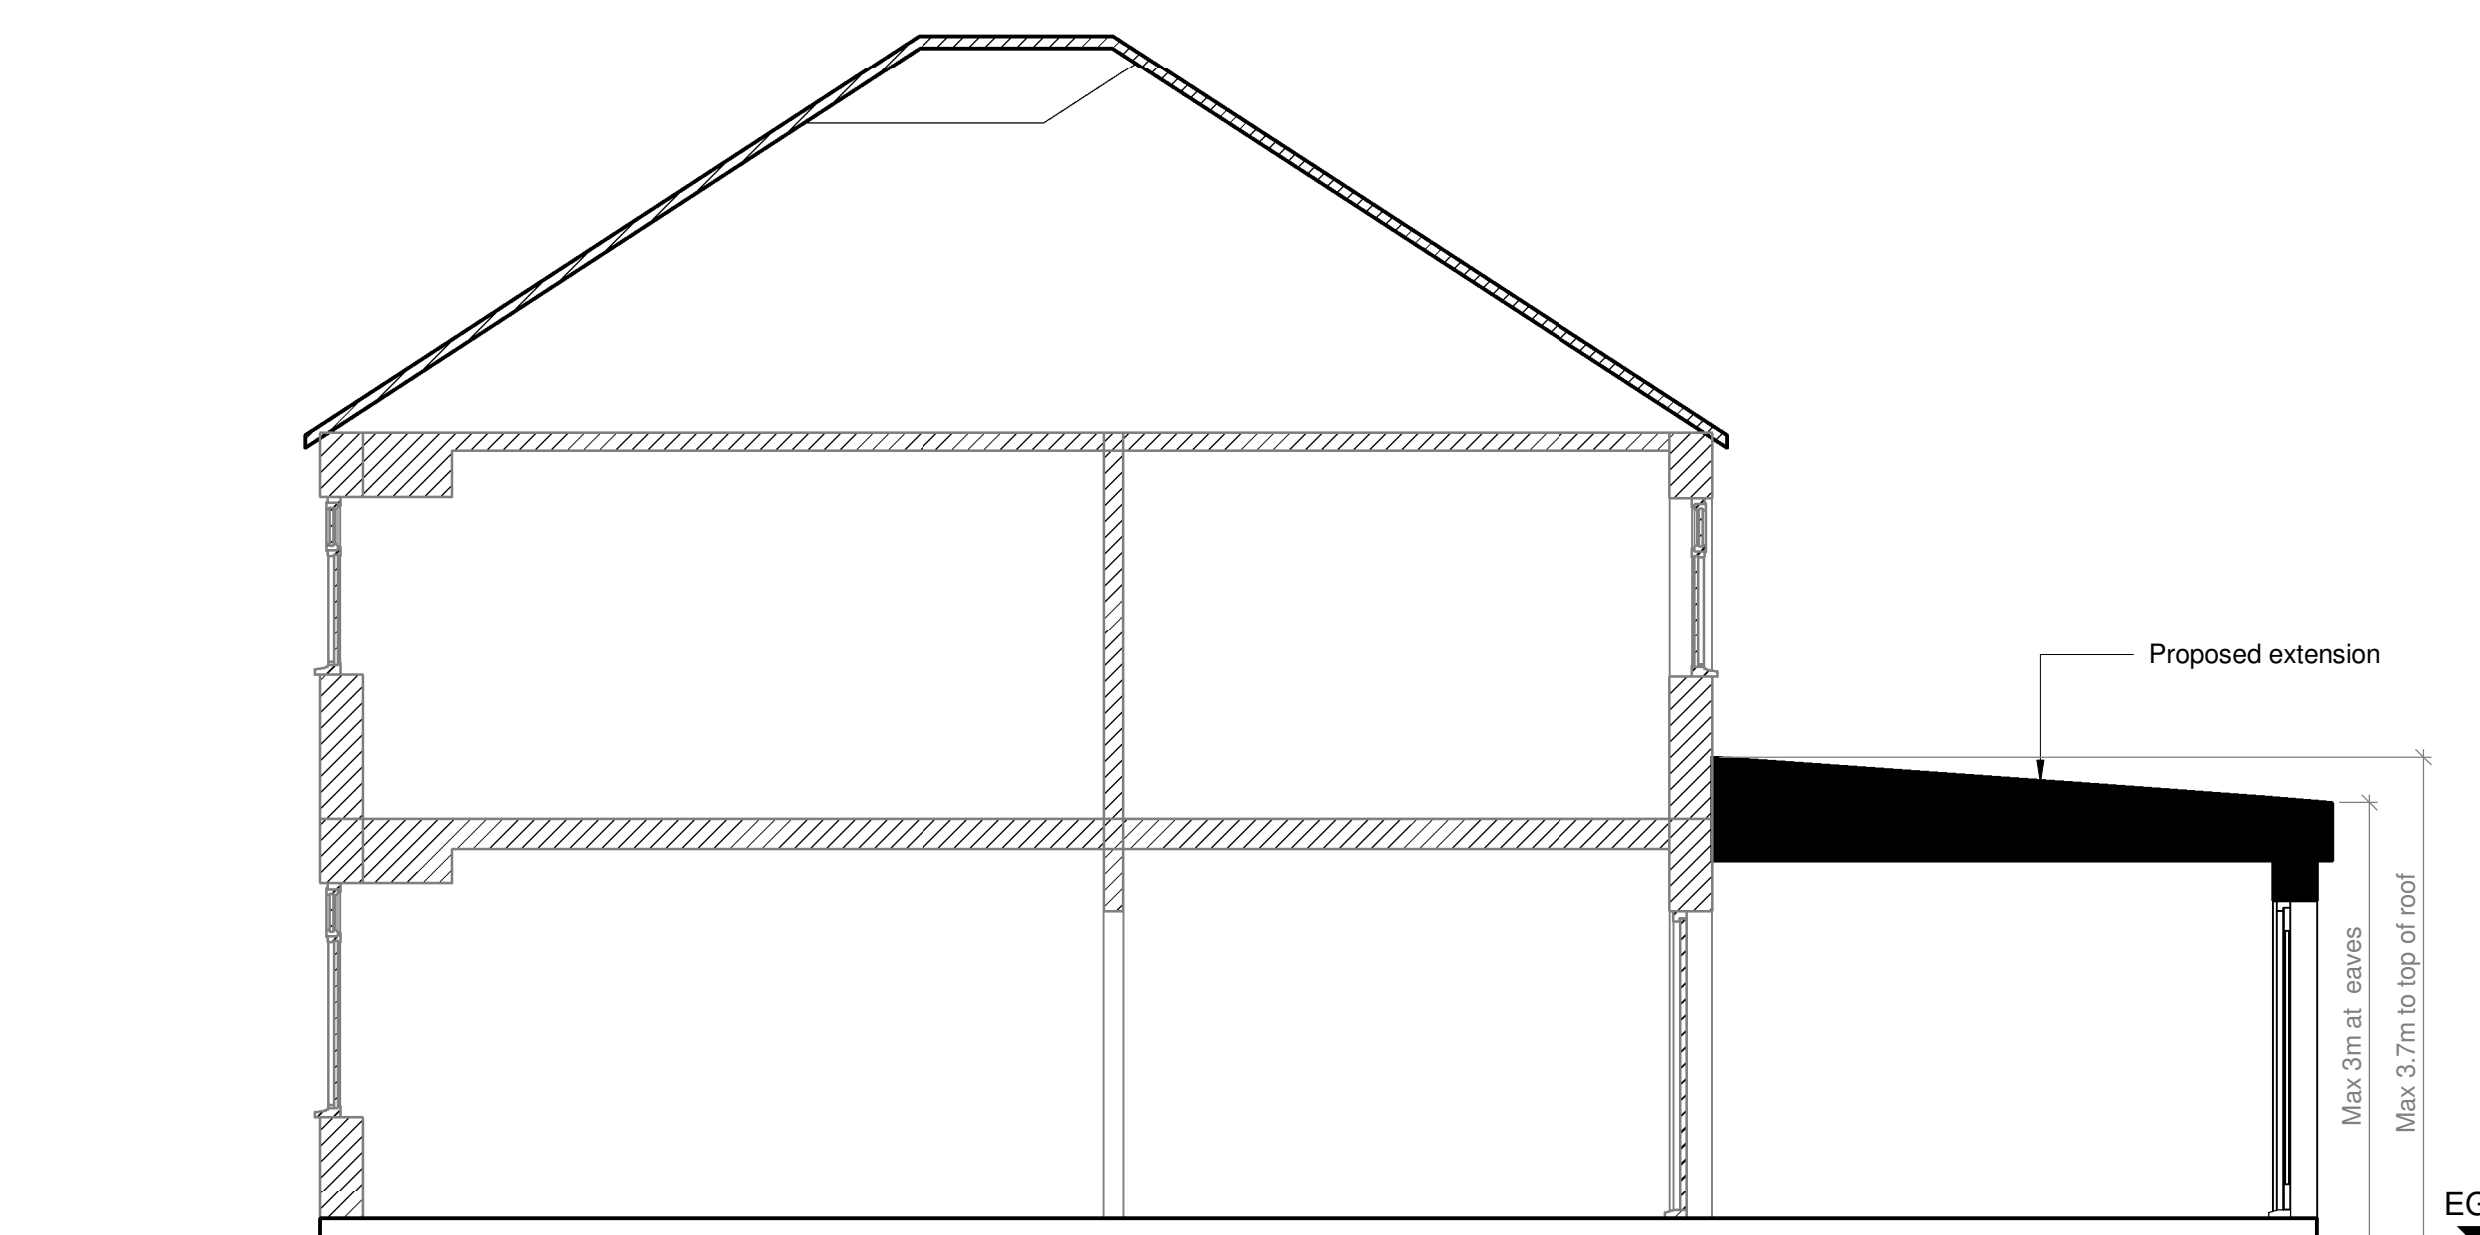

SECTION A
1 : 50

Notes :-

- 1 This Drawing is to be read in conjunction with all relevant Engineer's and specialists' drawings and specifications.
- 2 Do not scale from this drawings in either paper or digital form. Use written dimensions only. To check drawing has been printed to the intended scale this bar should be 50mm long @A1 or 25mm long @ A3
- 3 Health & Safety :

NOTE:

- New Internal floor finishes to be agreed by client with contractor prior to ordering of any materials.
- Existing Room layouts are shown indicatively only.
- Dimensions shown are diagramatic as room layouts may change during construction, dimensions to be checked on site by contractor prior to ordering any materials.
- Light switches / sockets have been shown indicatively only. Actual Number of fixture & fittings are to be confirmed by client with contractor.
- **NOTE - All structural information shown is indicative only and to be used as a guide only. All To Be Confirmed by Structural Engineer.**

Refer to General Notes Drawing GN01 for further Guidance.

LEGEND	
	New Walls
	Retained existing structure
	Ground level

PROPOSED SET

P2	13.01.22	ASM		Planning Issue
P1	22.11.21	ASM		Planning Issue
Ver	Date	Drawn	Eng	Amendment

25 CAMPDEN ROAD
ICKENHAM

PROPOSED
OVERALL ELEVATIONS
SECTIONS

Status
FOR INFORMATION
NOT FOR CONSTRUCTION

Drawn ASM	Eng -
Scales	1:50 @ A1 1:100 @ A3
Drawing No	Ver
025-202	P2