



EXISTING SITE PLAN

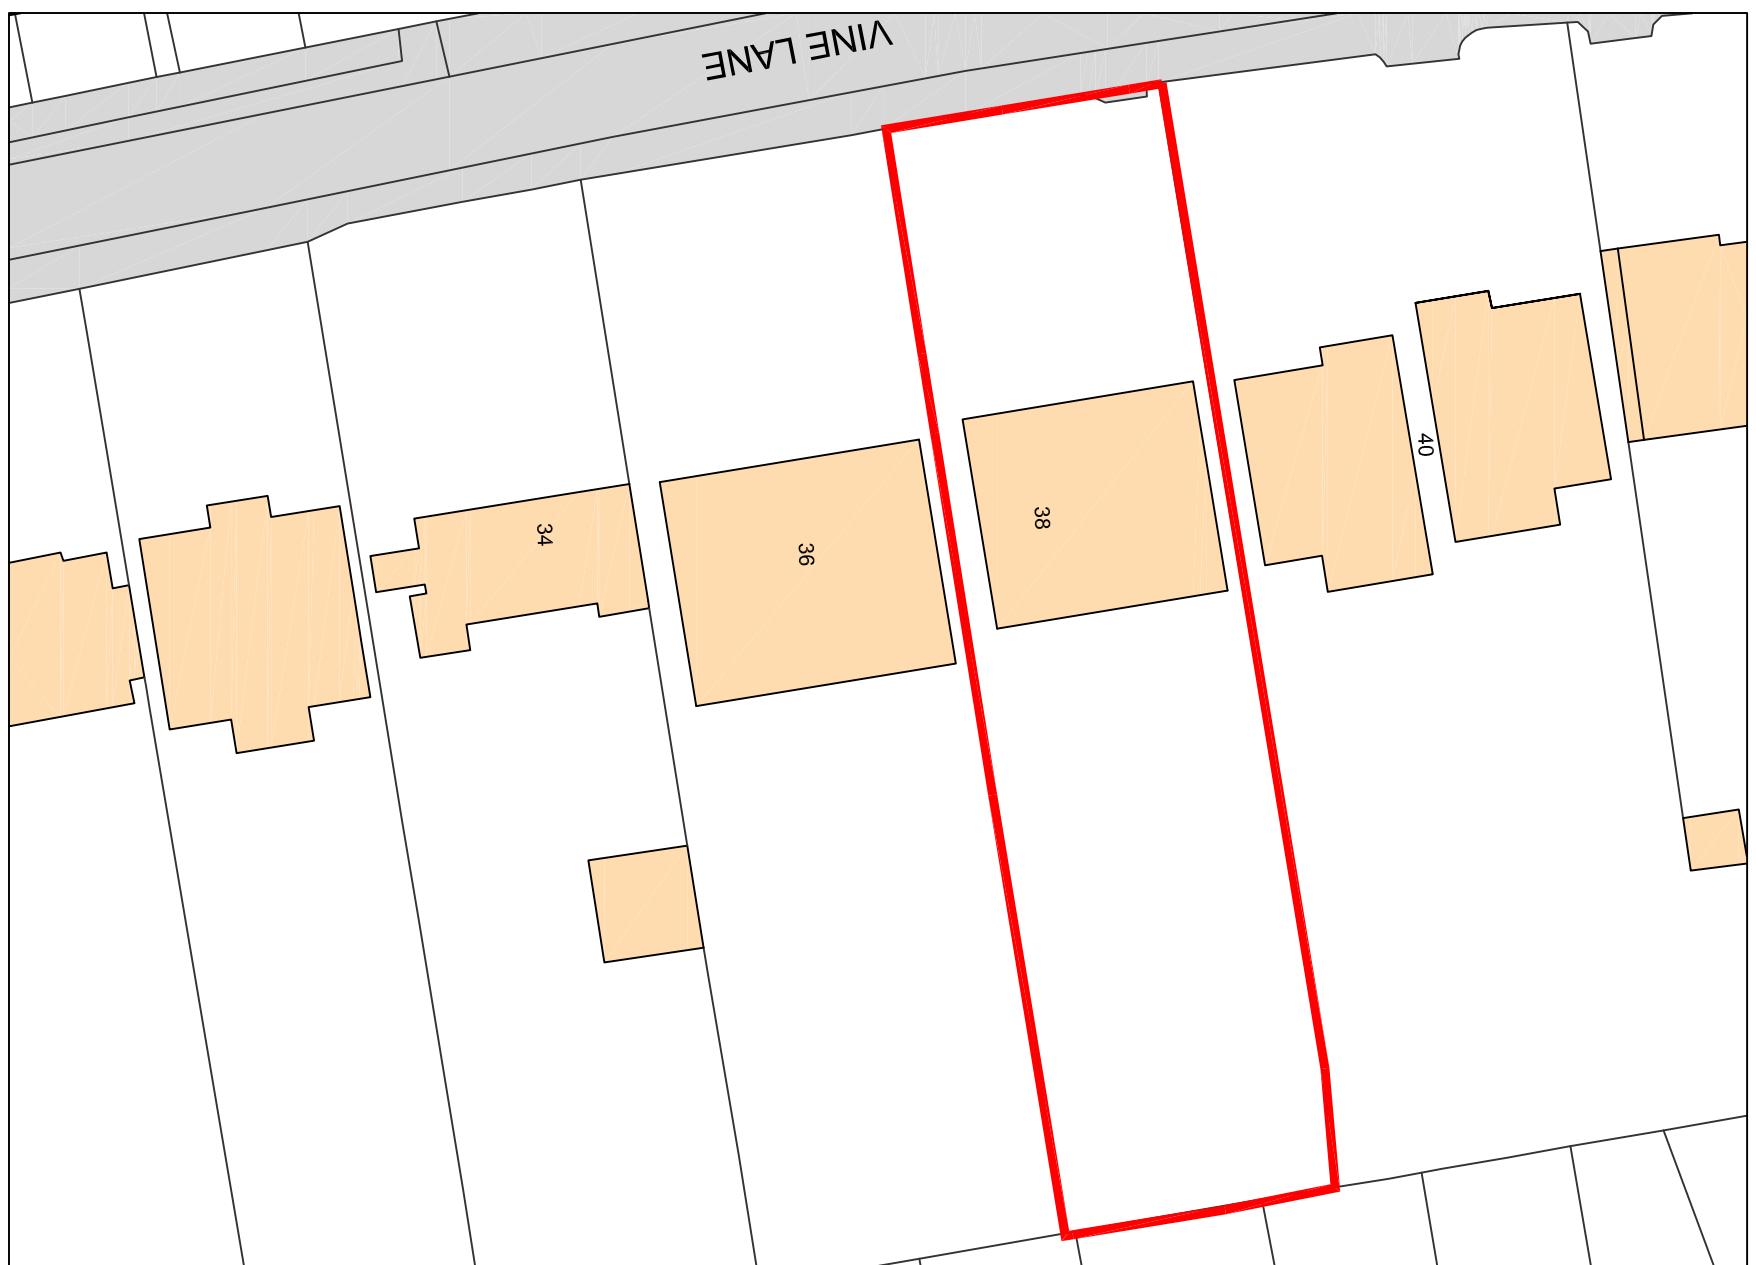

PROPOSED SITE PLAN

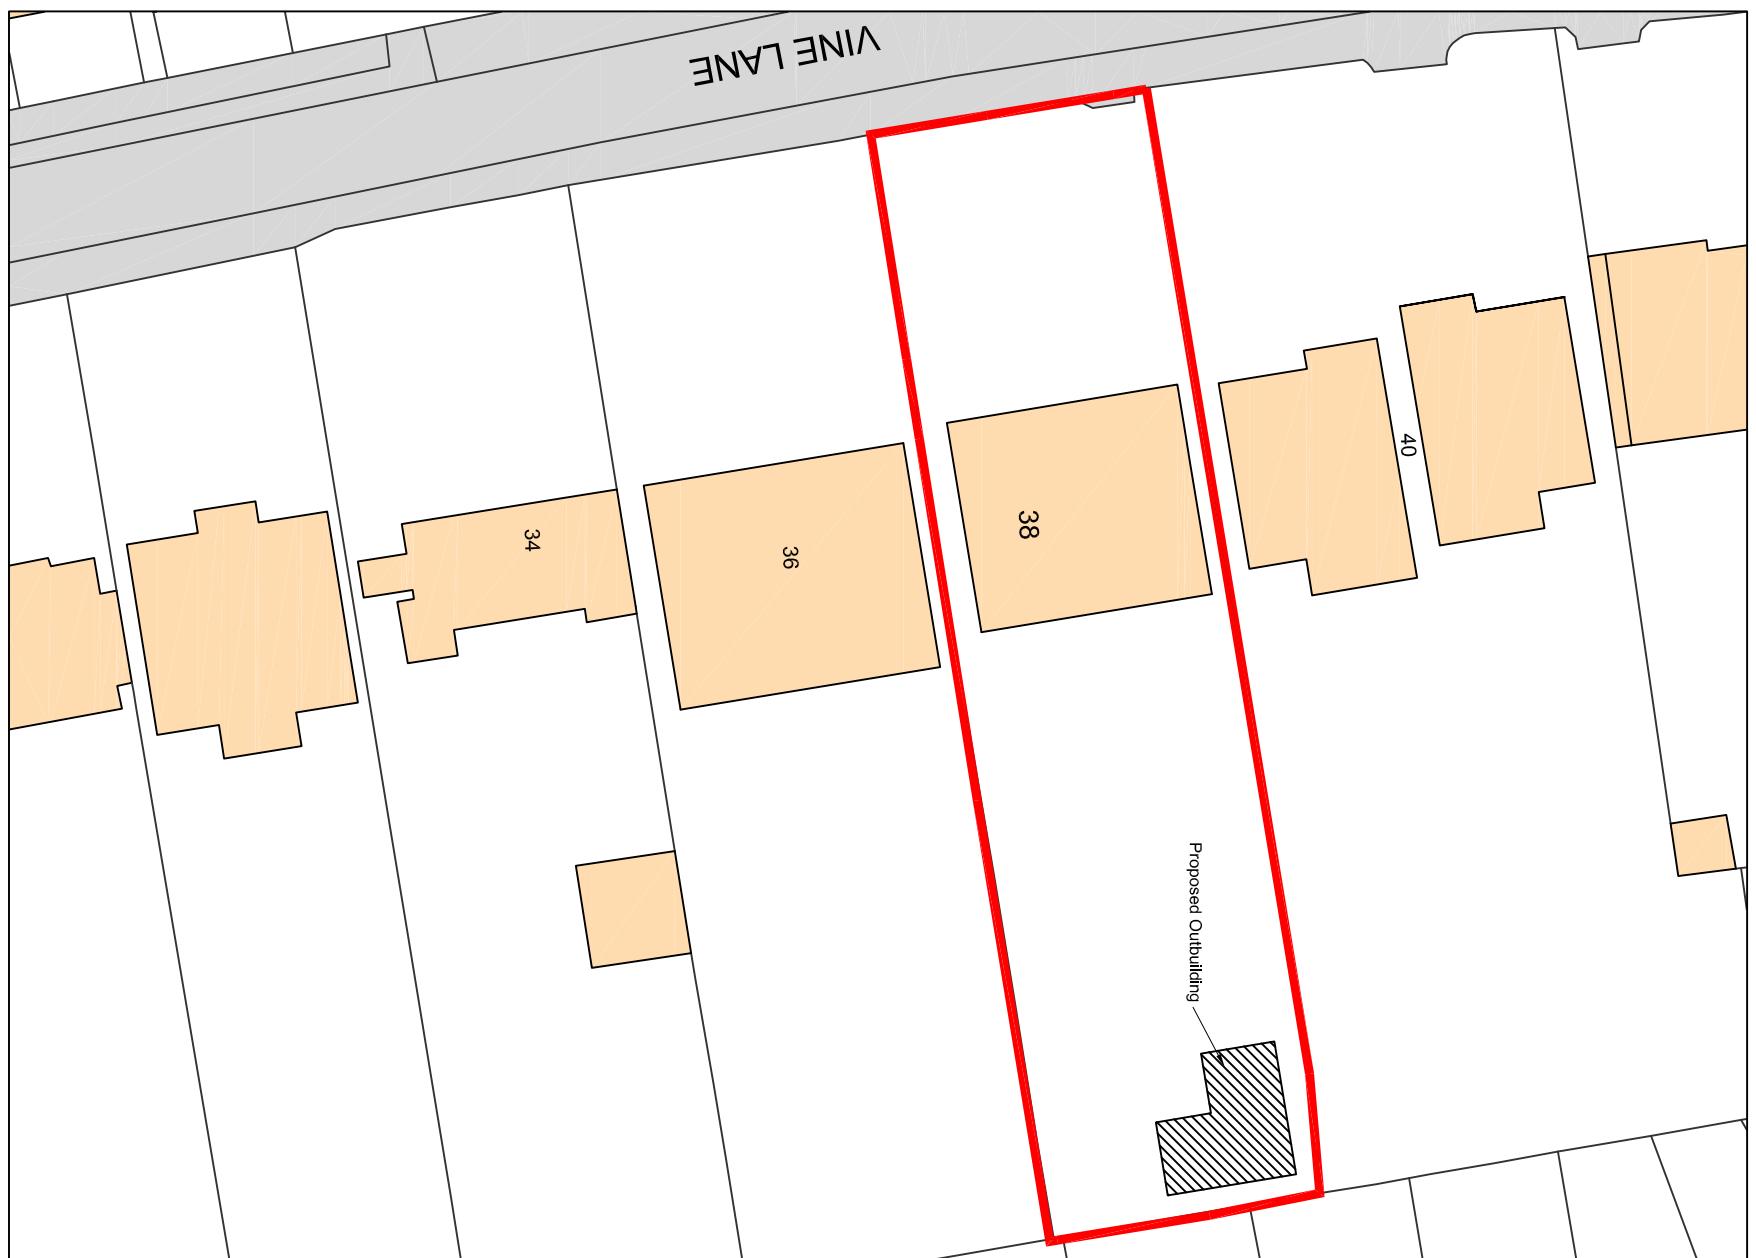

PROJECT
38 VINE LANE, HILLINGDON UB10 0BA
NEW OUTBUILDING

EXISTING & PROPOSED SITE PLANS

GGC DESIGN LTD
CHARTERED ARCHITECT
Tel: 01895 251323
Mob: 07976 732636
g.g.cafton11@btinternet.com



DESCRIPTION		REVISION NO.	INITIALS	DATE
1:500 @ A3	DRAWN BY JT	CHECKED BY GC		20/10/22

DRAWING NO. 38 VL / P1 / 02

NOTES
The Contractor must verify all dimensions on the site before carrying out
commencing work, or making any shop drawings. Any discrepancies must
be reported to the Contract Administrator before proceeding.
DO NOT SCALE FROM THIS DRAWING

