


NOTES

The Contractor must verify all dimensions at the site before setting out, commencing work, or making any shop drawings. Any discrepancies must be reported to the Contract Administrator / Architect before proceeding.


This drawing to be used for estimating purposes only. The Contractor must not use this drawing for construction until the structural design has been carried out and confirmation given by Building Control that the design is acceptable. Architect's drawings to be used in conjunction with the structural drawings.

DO NOT SCALE FROM THIS DRAWING.

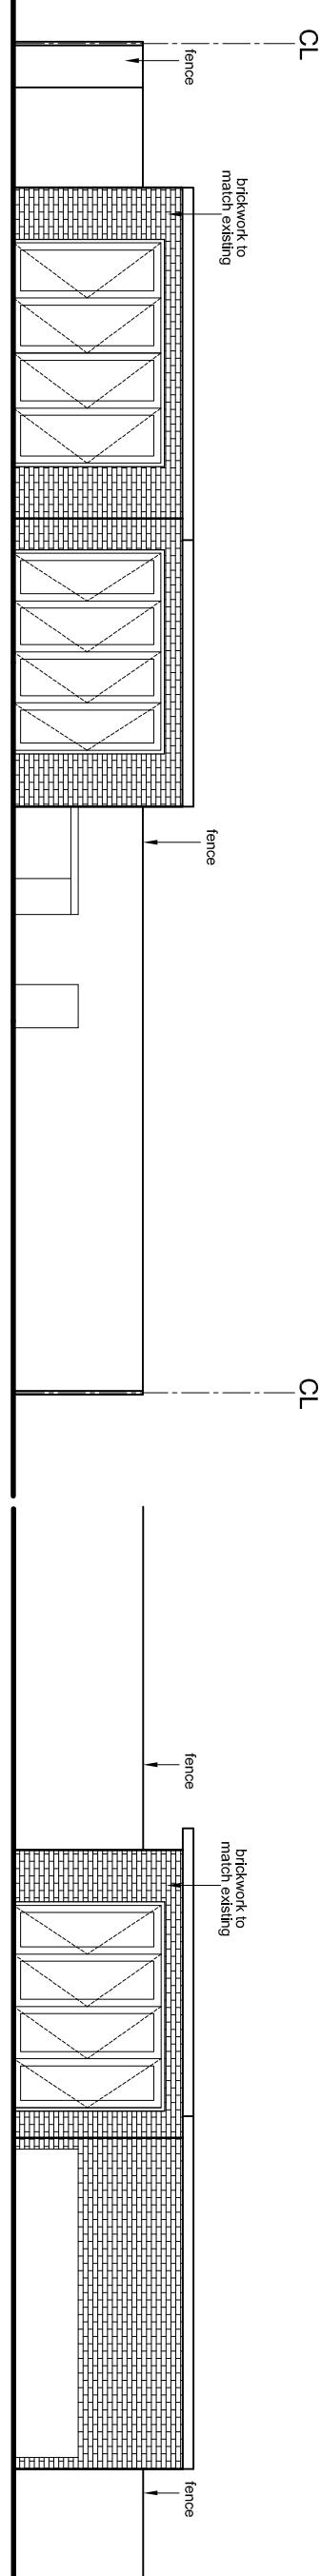


No. 40

PROPOSED FRONT ELEVATION

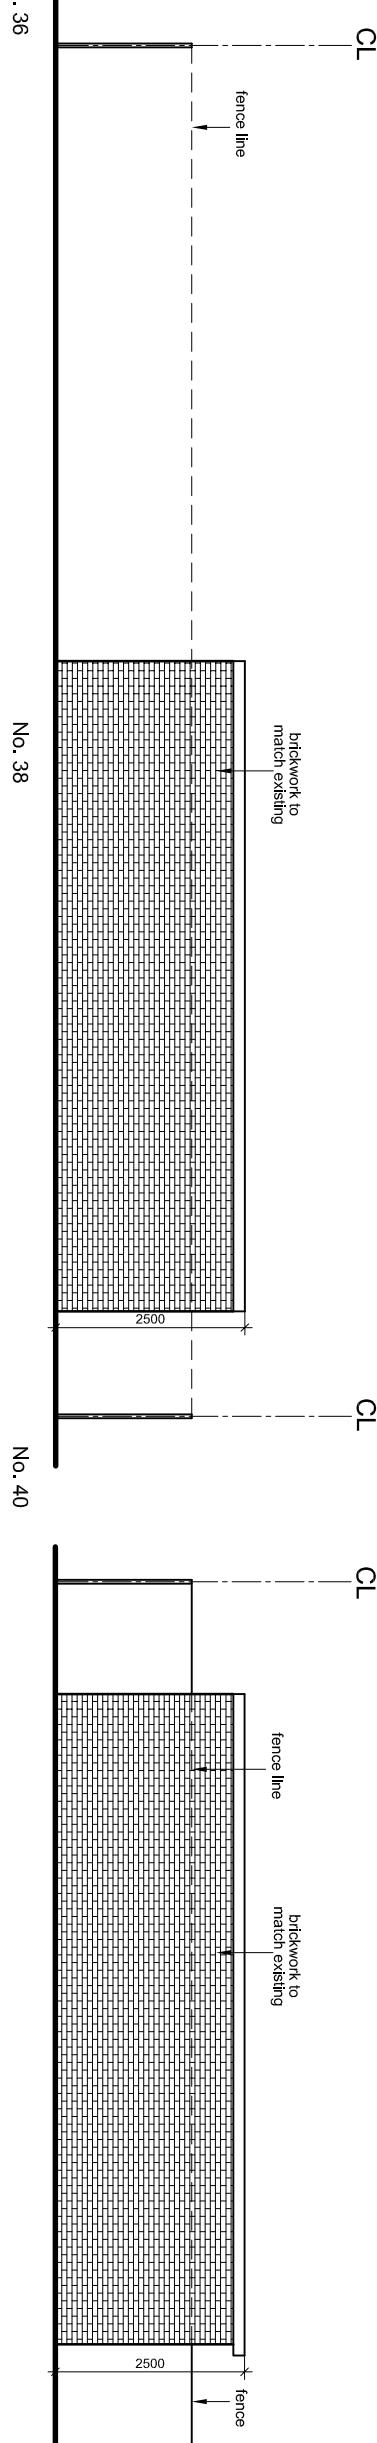


No. 38

PROPOSED REAR ELEVATION

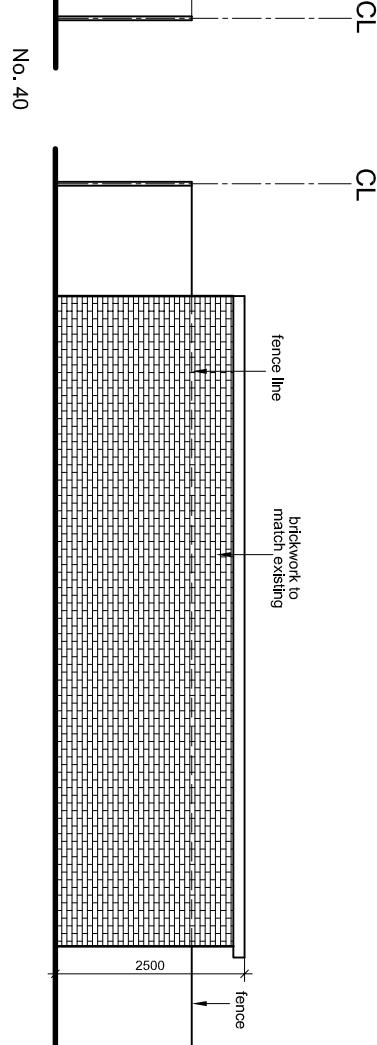

No. 36

PROPOSED SIDE ELEVATION

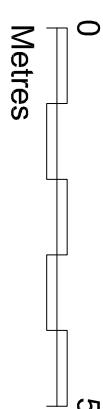

PROPOSED SIDE ELEVATION

Rev	Revision notes	Initials	Date
-	-	-	-



GGC DESIGN LTD
CHARTERED ARCHITECT
Tel: 01992 810 932
Mob: 07976 732 636
9.9.ca1011@btconnect.com

PROJECT
38 VINE LANE, HILLINGDON UB10 0BA
NEW OUTBUILDING

PROPOSED ELEVATIONS

DESCRIPTION	PROPOSED ELEVATIONS
SCALE 1:100 @ A3 DRAWN BY JG DRAWINGS NO. 38 VL / P1 / 04	CHECKED BY GC DATE 17/08/22 REV. A