



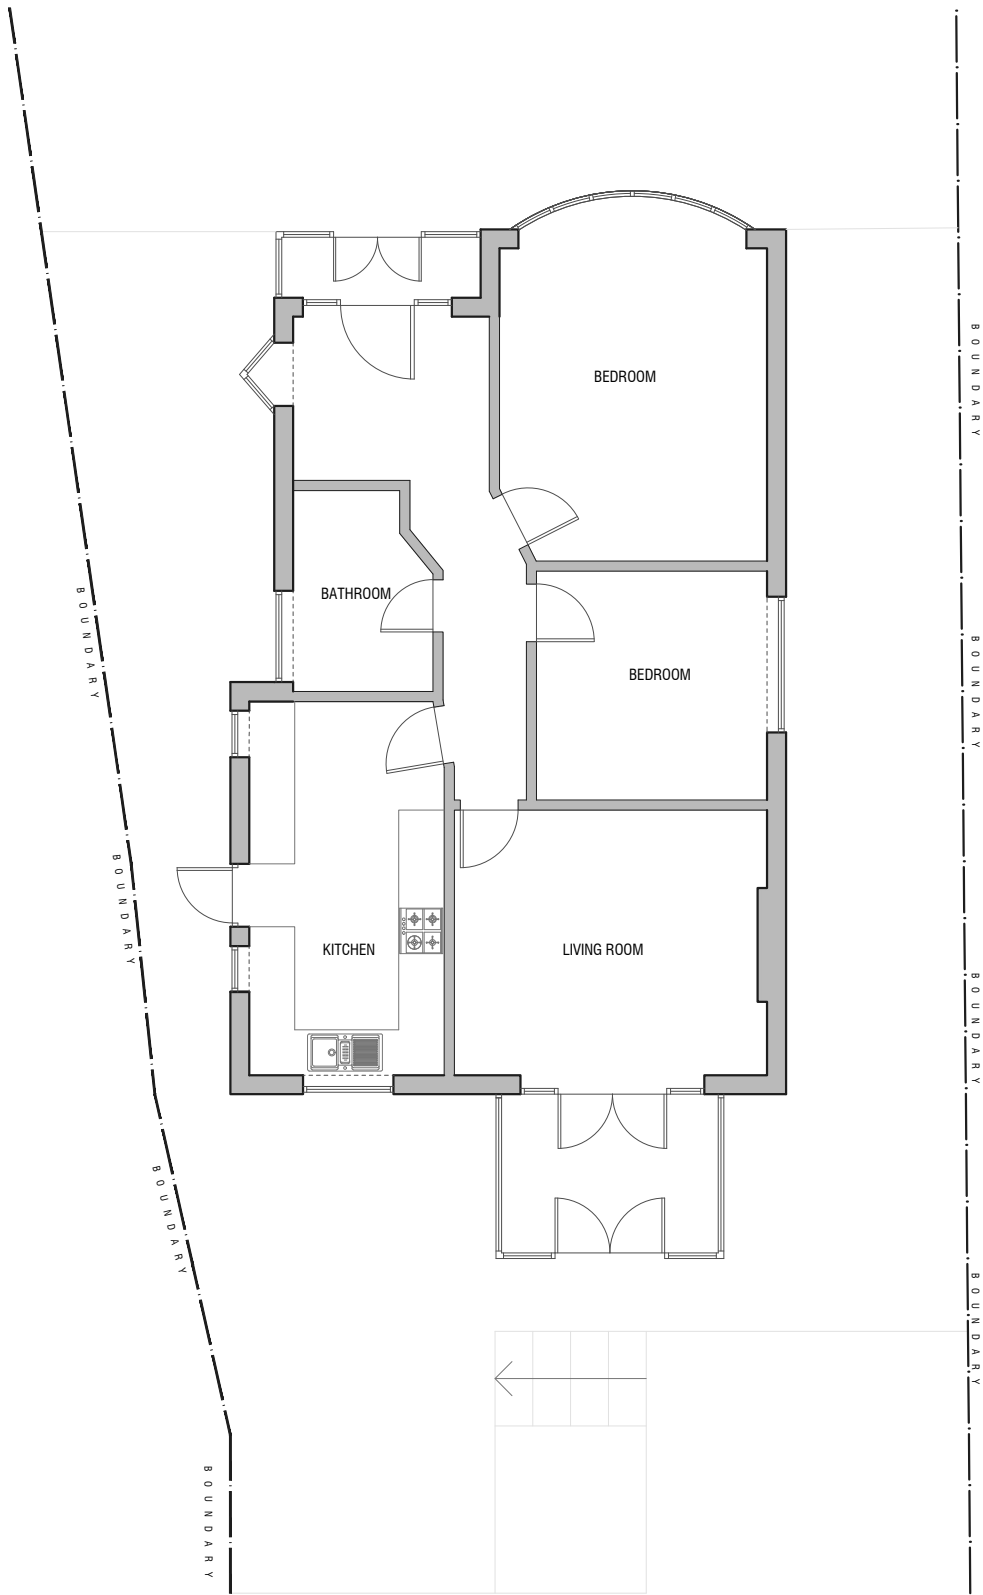

Existing Ground Floor Plan

Scale 1:100

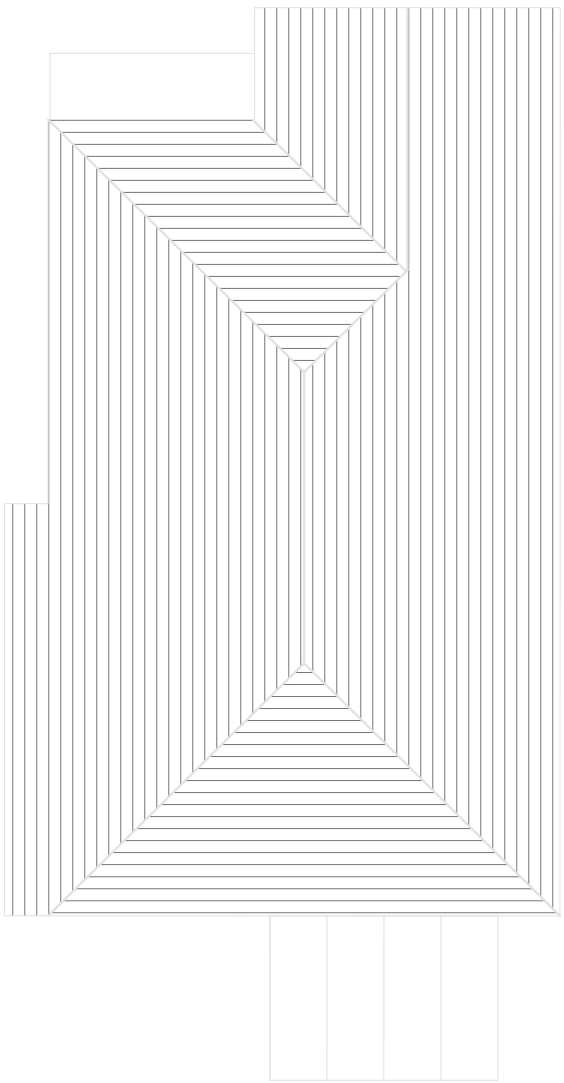


Existing Roof Plan

Scale 1:100




Existing Front Elevation

Scale 1:100

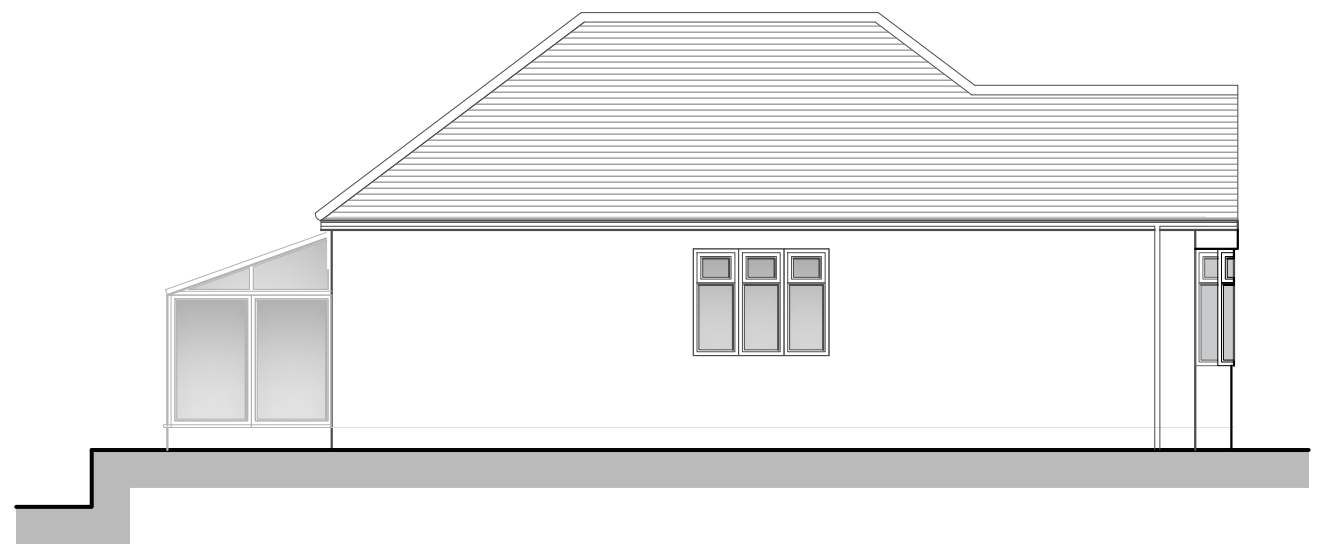


Existing Side Elevation

Scale 1:100

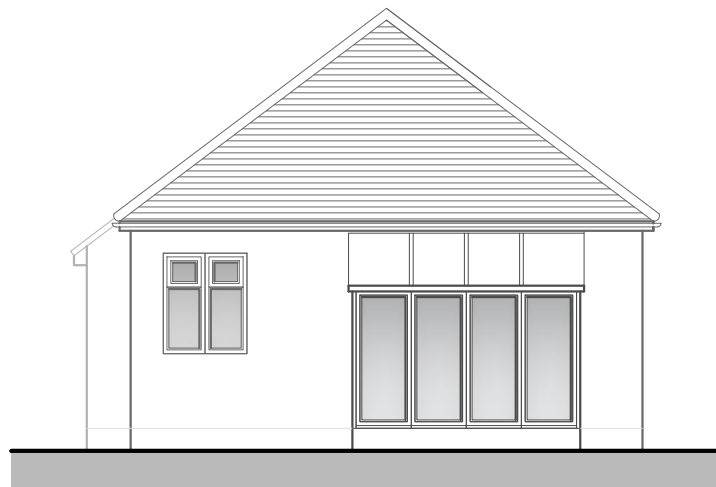

Existing Rear Elevation

Scale 1:100

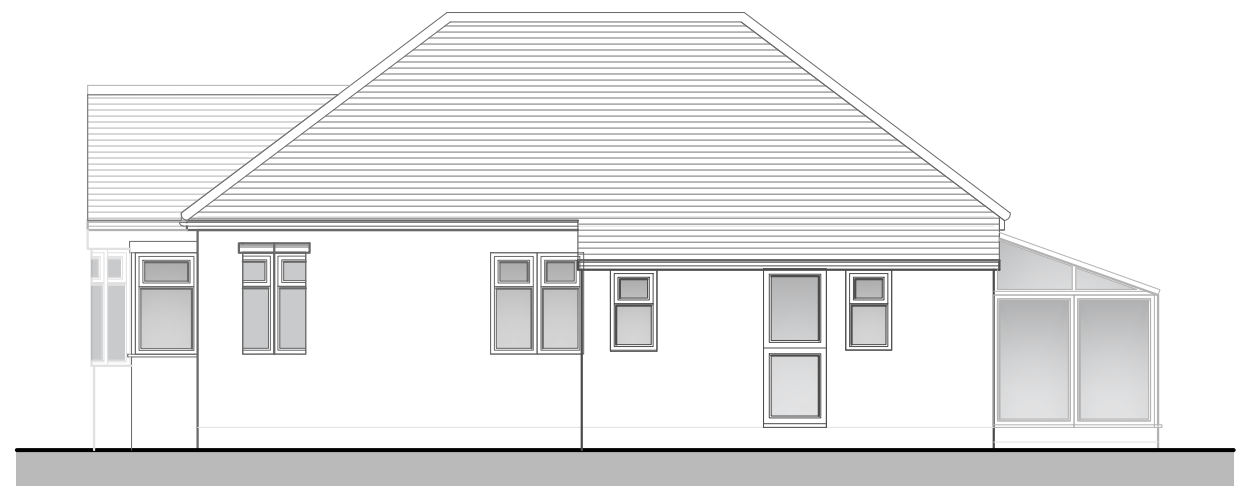

Existing Side Elevation

Scale 1:100

CLIENT
Rodney Buckingham

DATE
Dec'24

DRAWING TITLE
Existing Elevations


JOB NO.
0241207

SCALE
1:100 @ A3

JOB TITLE
20 Glenfield Cres


DRAWING NO.
P02

REVISION
0 7/12/24 First Issue

 


THAME-SURVEYORS
100 Wellington Street, Thame
Oxfordshire, OX9 3BN
07813 993 904, sean@thame-surveyors.com

Drawing remains copyright of the Designer.
Dimensional discrepancies to be referred to the Designer.

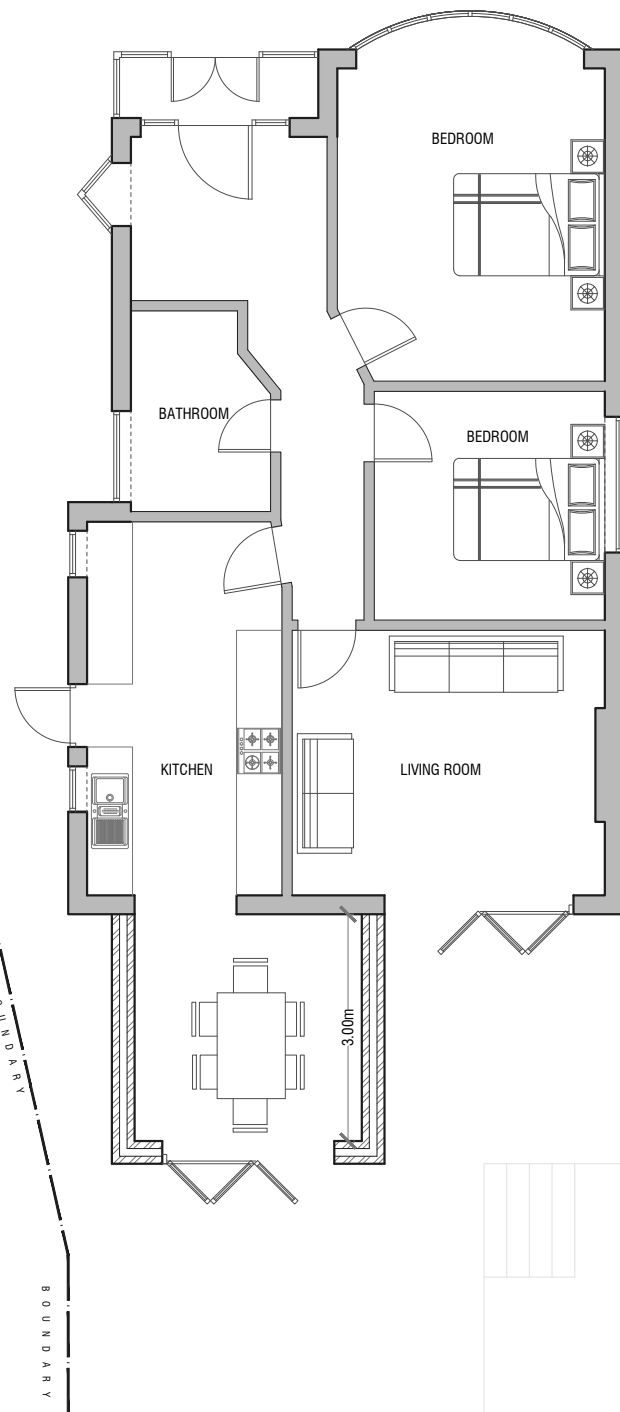

Proposed Ground Floor Plan

Scale 1:100

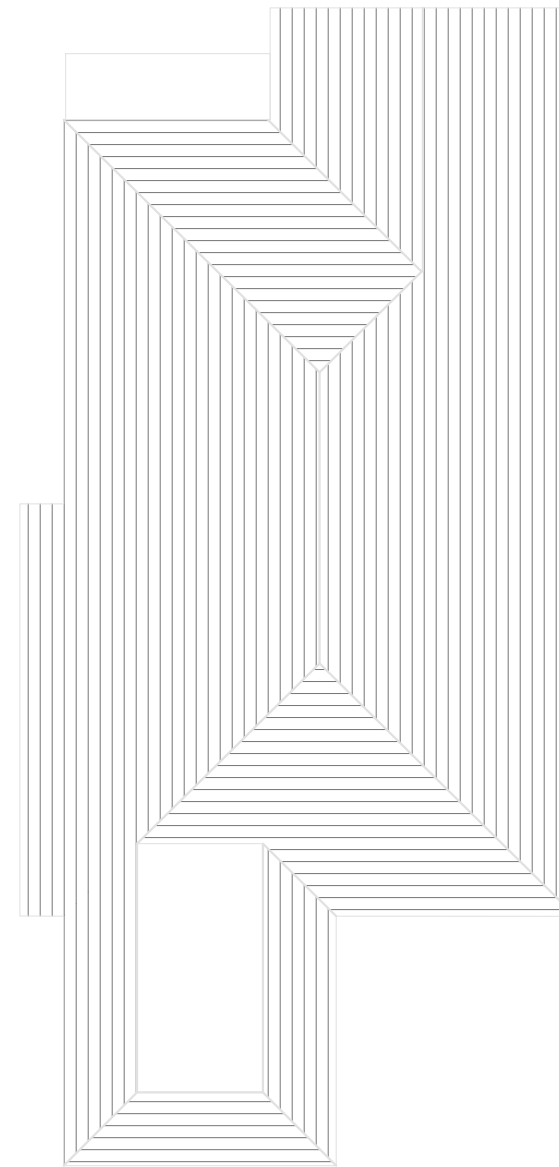

Proposed Roof Plan


Scale 1:100

CLIENT
Rodney Buckingham
JOB NO.
0241207
JOB TITLE
20 Glenfield Cres

DATE
Dec'24
SCALE
1:100 @ A3
DRAWING NO.
P03

DRAWING TITLE
Proposed Floor Plan

REVISION
0 7/12/24 First Issue

 


THAME-SURVEYORS
100 Wellington Street, Thame
Oxfordshire, OX9 3BN
07813 993 904, sean@thame-surveyors.com

Drawing remains copyright of the Designer.
Dimensional discrepancies to be referred to the Designer.




Proposed Front Elevation

Scale 1:100

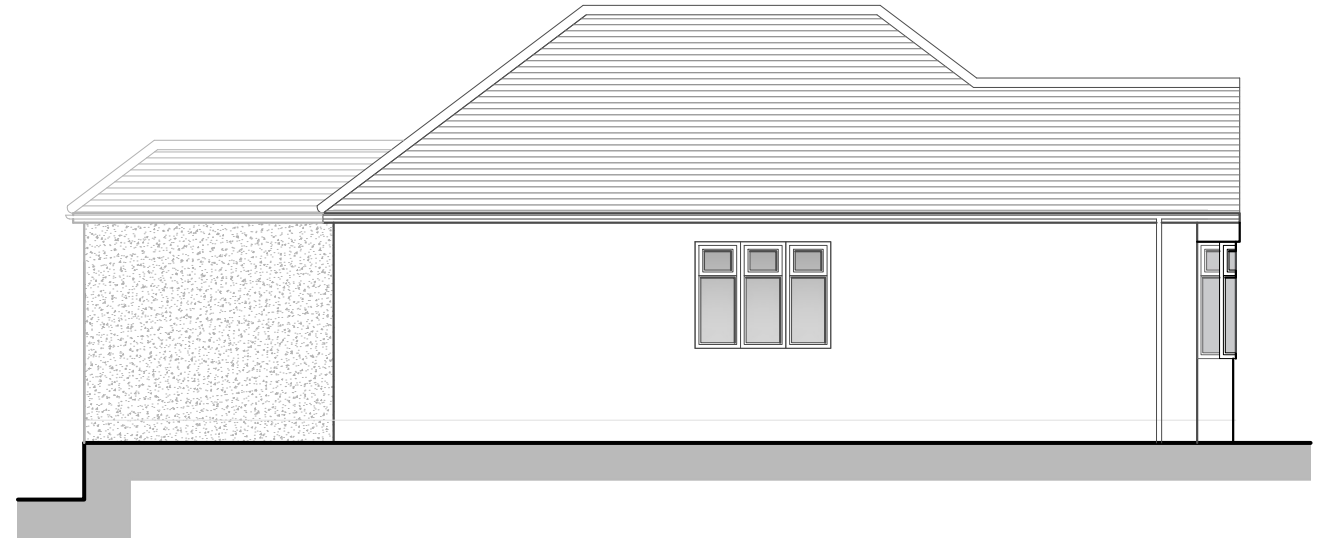


Proposed Side Elevation

Scale 1:100

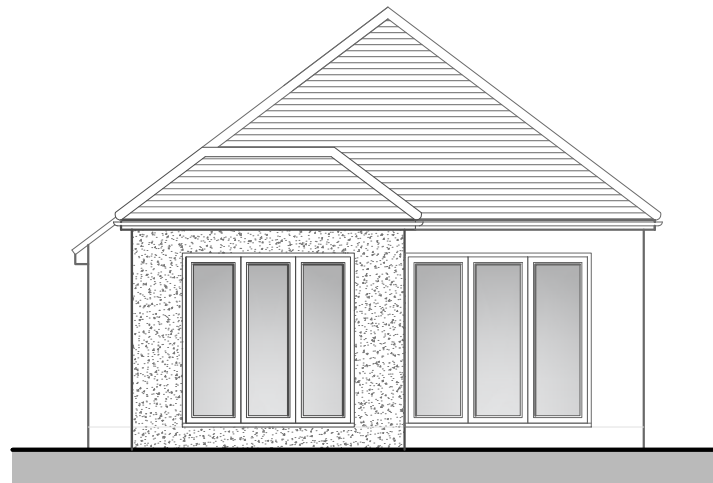

Proposed Rear Elevation

Scale 1:100

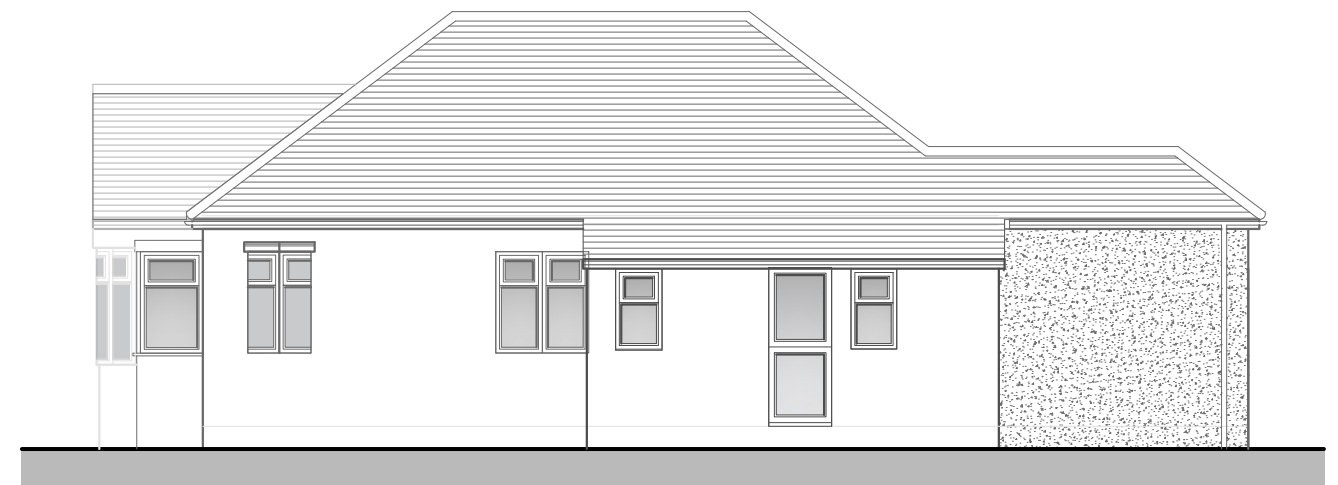

Proposed Side Elevation

Scale 1:100

CLIENT
Rodney Buckingham

JOB NO.
0241207

JOB TITLE
20 Glenfield Cres

DATE
Dec'24


SCALE
1:100 @ A3

DRAWING NO.
P04

DRAWING TITLE
Proposed Elevations

REVISION

NO	DATE	DESCRIPTION
0	7/12/24	First Issue

 

THAME-SURVEYORS
100 Wellington Street, Thame
Oxfordshire, OX9 3BN
07813 993 904, sean@thame-surveyors.com

Drawing remains copyright of the Designer.
Dimensional discrepancies to be referred to the Designer.

UPRN: 100021460746


HMLR Title No: MX199828



© Crown copyright and database rights, 2024. Ordnance Survey
0100031673 Created using Plans by Emapsite


Location Plan

Scale 1:1250

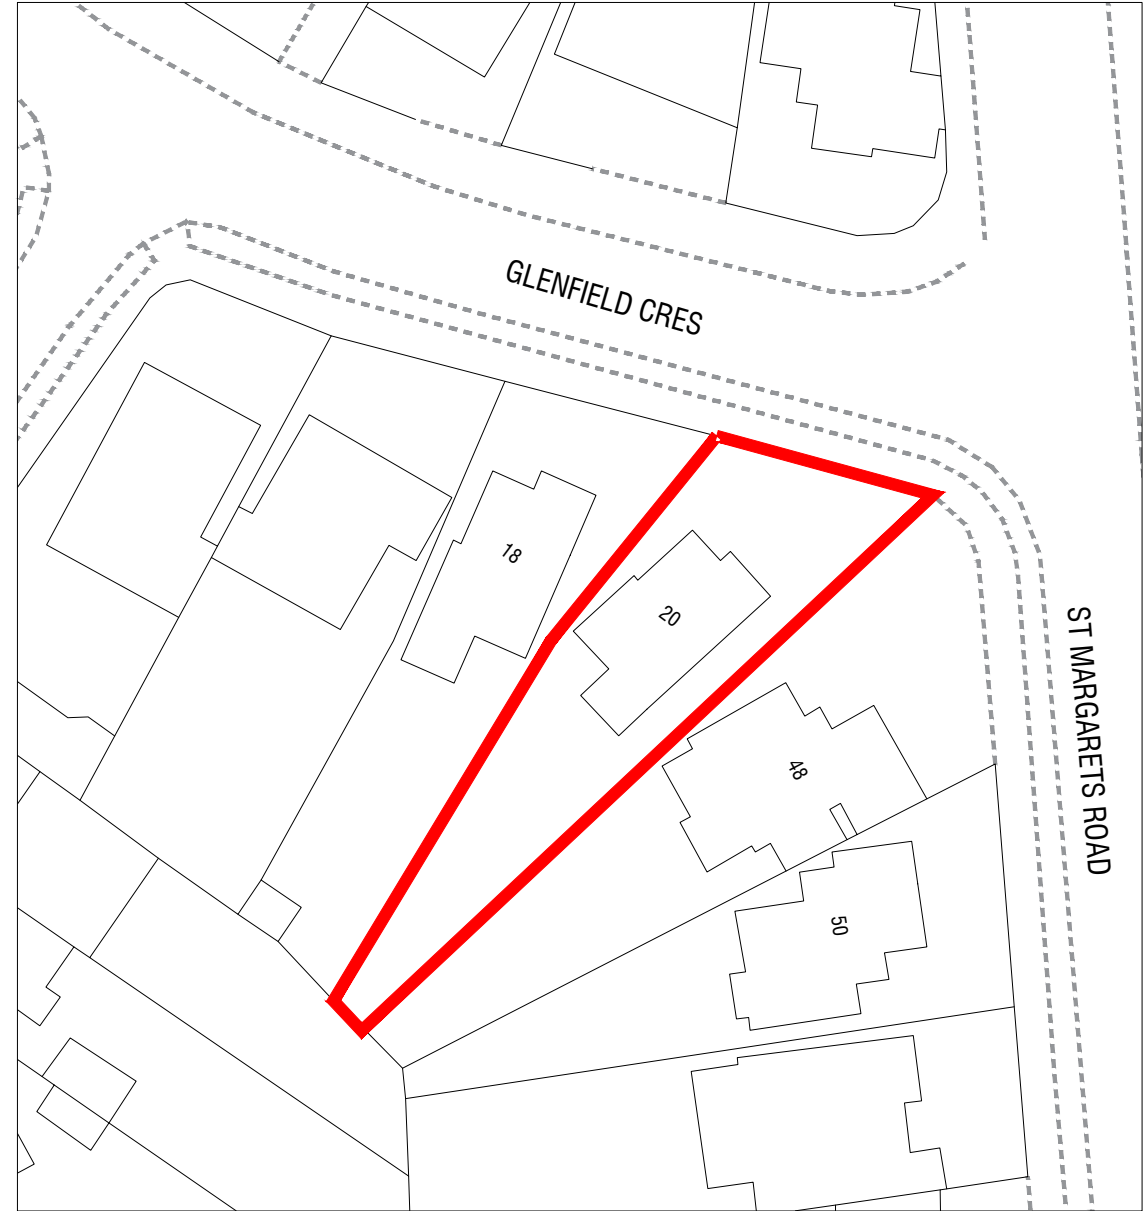

Site Plan

Scale 1:500

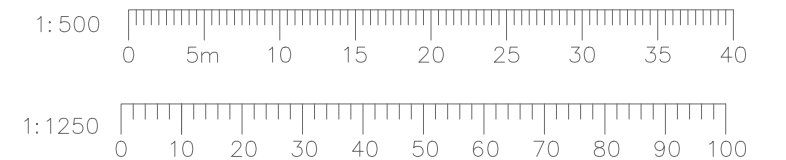

CLIENT
Rodney Buckingham

JOB NO.
0271207

JOB TITLE
20 Glenfield Cres

DATE
07/12/2024

SCALE
As Noted @ A3

DRAWING NO.
05

DRAWING TITLE
Site & Location Plan

REVISION
0 07/12/2024 First Issue

THAME-SURVEYORS
100 Wellington Street, Thame
Oxfordshire, OX9 3BN
07813 993 904, sean@thame-surveyors.com

Drawing remains copyright of the Designer.
Dimensional discrepancies to be referred to the Designer.