

320 High Street
Harlington, Hayes,
Middlesex,
UB3 5DU

t:0203 432 5269

www.themarketdesignbuild.com
info@themarketdesignbuild.com

General Notes:

Copyright The Market Design & Build. No implied licence exists. This drawing should not be used to calculate areas for the purposes of valuation. All dimensions to be checked on the site by the contractor and such dimensions to be their responsibility. All work must comply with relevant British Standards and Building Regulations requirements. Drawing errors and omissions to be reported to the architect. To be read in conjunction with Architect's specification and other consultant information. All fixed furniture drawn is for guidance only. Refer to separate drawings and schedules.

Drawing Status:

PLANNING

Rev.	Description	by	Date
P1	Planning	AS	09.01.2026

Project Name
18 Meadow view Road, UB4 8EZ

Clients Name
Nav Bains

Drawing Title
Block Plan

Description
Single storey Infill Rear Extension

Scale 1:100@A3 Date Nov. 2025 Drawn By AS

Drawing Number
250088-PL-D 0001

Issue Date 09.01.2026 Checked PN Revision P1



Block Plan Existing

1 : 500

- EXISTING
- PROPOSED
- DEMOLITION
- SITE BOUNDARY
- INDICATIVE STRUCTURE ABOVE
(REFER TO ENGINEERS INFORMATION)

0
5m 10m 20m 30m 50m



Block Plan Proposed

1 : 500

320 High Street
Harlington, Hayes,
Middlesex,
UB3 5DU

t:0203 432 5269

www.themarketdesignbuild.com
info@themarketdesignbuild.com

General Notes:

Copyright The Market Design & Build. No implied licence exists. This drawing should not be used to calculate areas for the purposes of valuation. All dimensions to be checked on the site by the contractor and such dimensions to be their responsibility. All work must comply with relevant British Standards and Building Regulations requirements. Drawing errors and omissions to be reported to the architect. To be read in conjunction with Architect's specification and other consultant information. All fixed furniture drawn is for guidance only. Refer to separate drawings and schedules.

Drawing Status:

PLANNING

Rev.	Description	by	Date
P1	Planning	AS	09.01.2026

Project Name
18 Meadow view Road, UB4 8EZ

Clients Name
Nav Bains


Drawing Title
Ground Floor

Description
Single storey Infill Rear Extension

Scale 1:100@A3 Date Nov. 2025 Drawn By AS


Drawing Number
250088-PL-D 0002

Issue Date 09.01.2026 Checked PN Revision P1

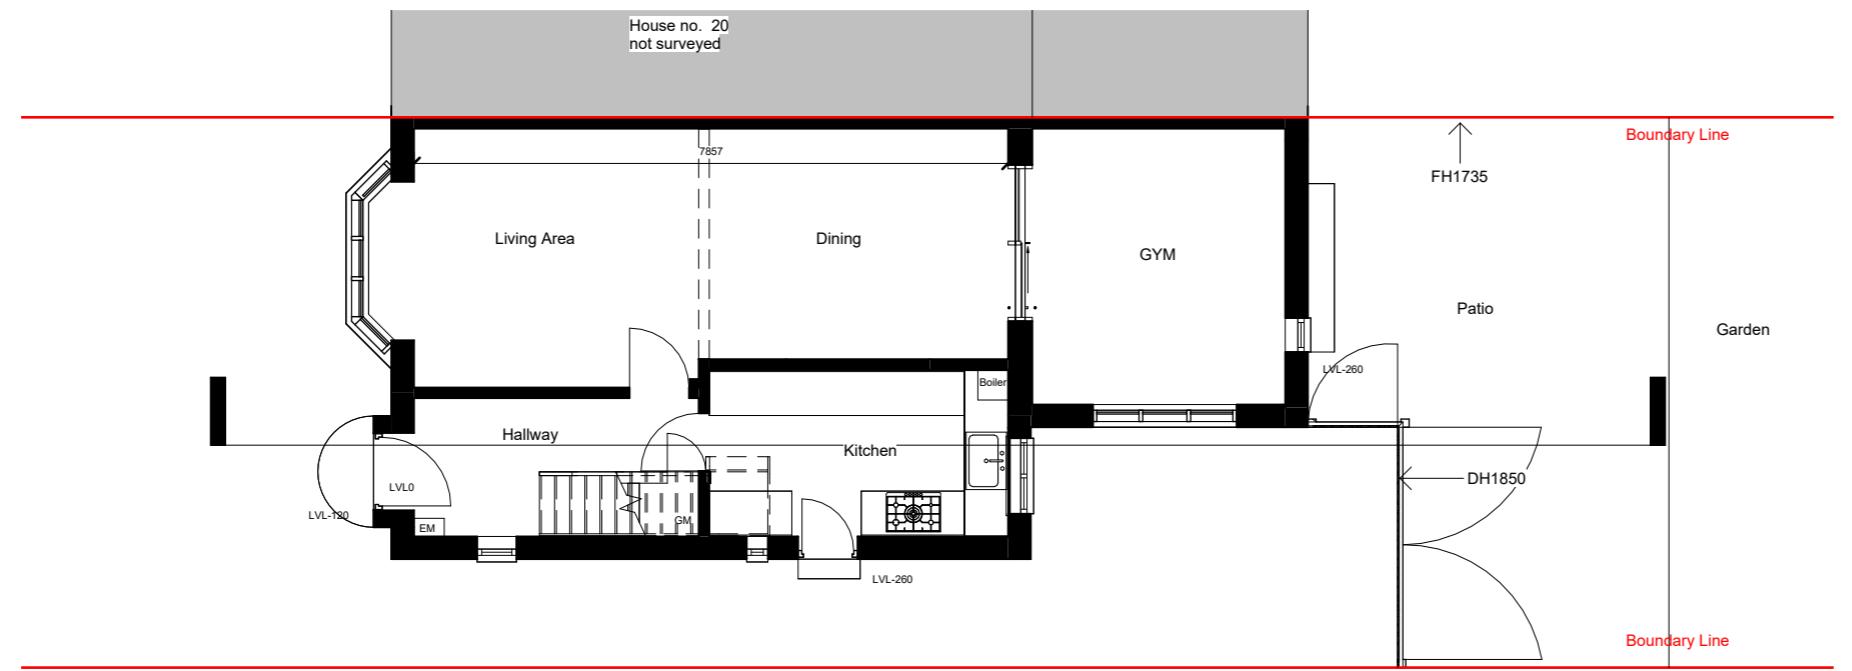

00 G.F. Existing

1 : 100

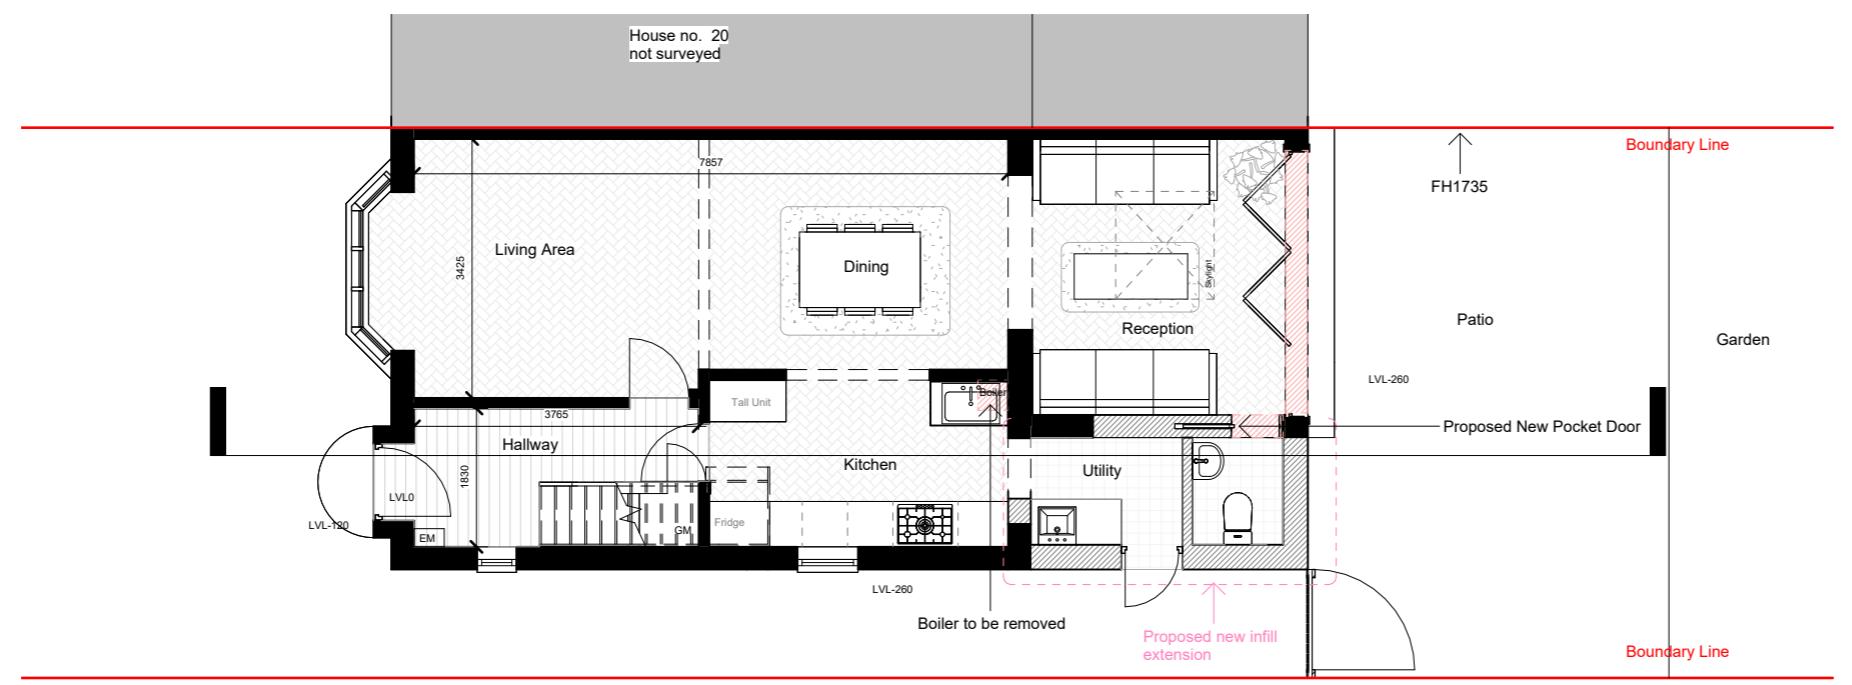



00 G.F. Proposed

1 : 100


All dimensions are approximate only have been added for information purposes only.
Dimensions should be checked prior to construction or manufacture

- EXISTING
- PROPOSED
- DEMOLITION
- SITE BOUNDARY
- INDICATIVE STRUCTURE ABOVE
(REFER TO ENGINEERS INFORMATION)

0
1m 2m 3m 4m 5m 6m 7m 8m 9m 10m

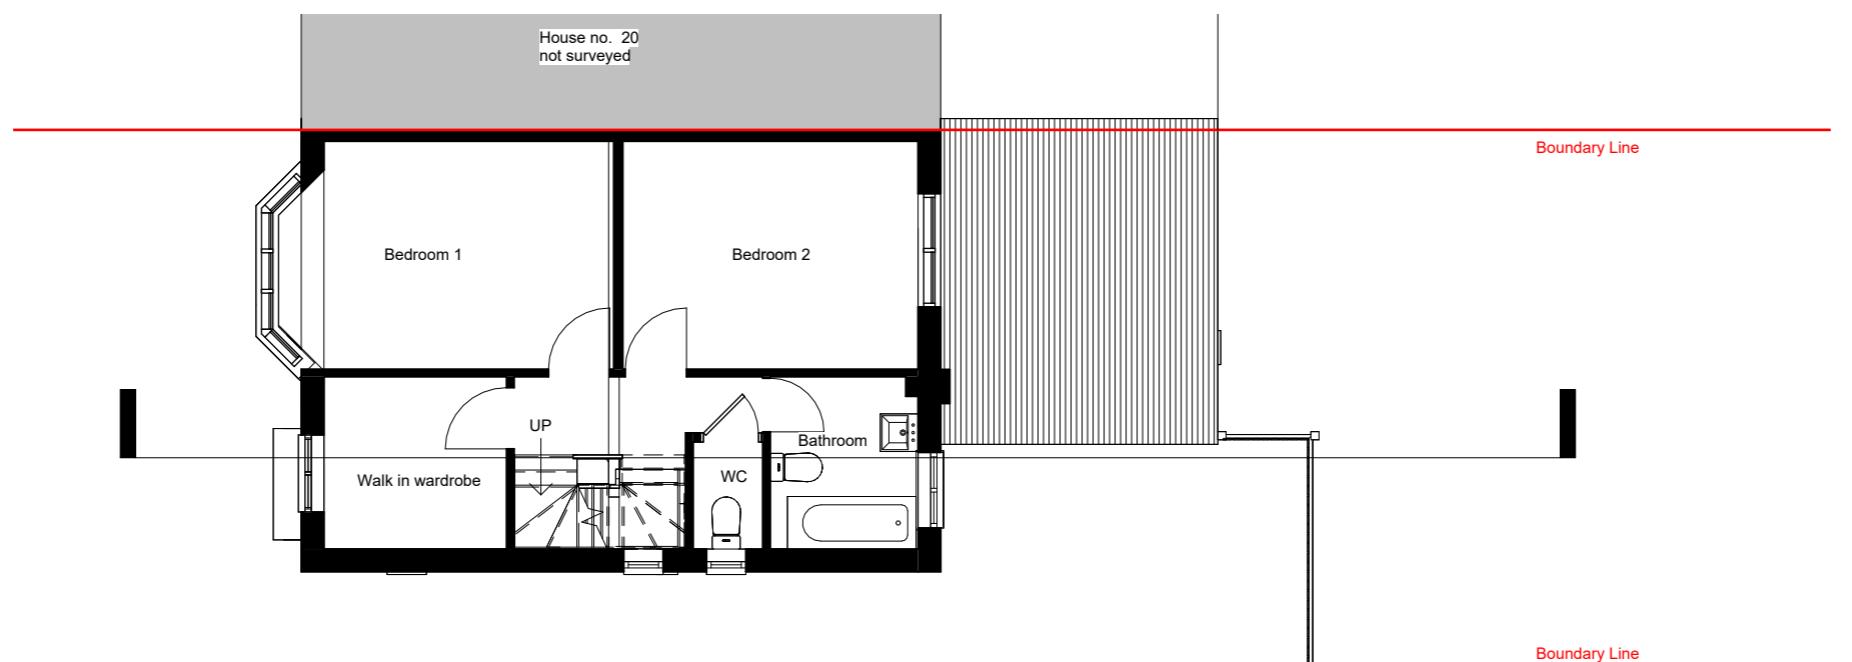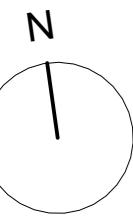

01 F.F Existing
1 : 100

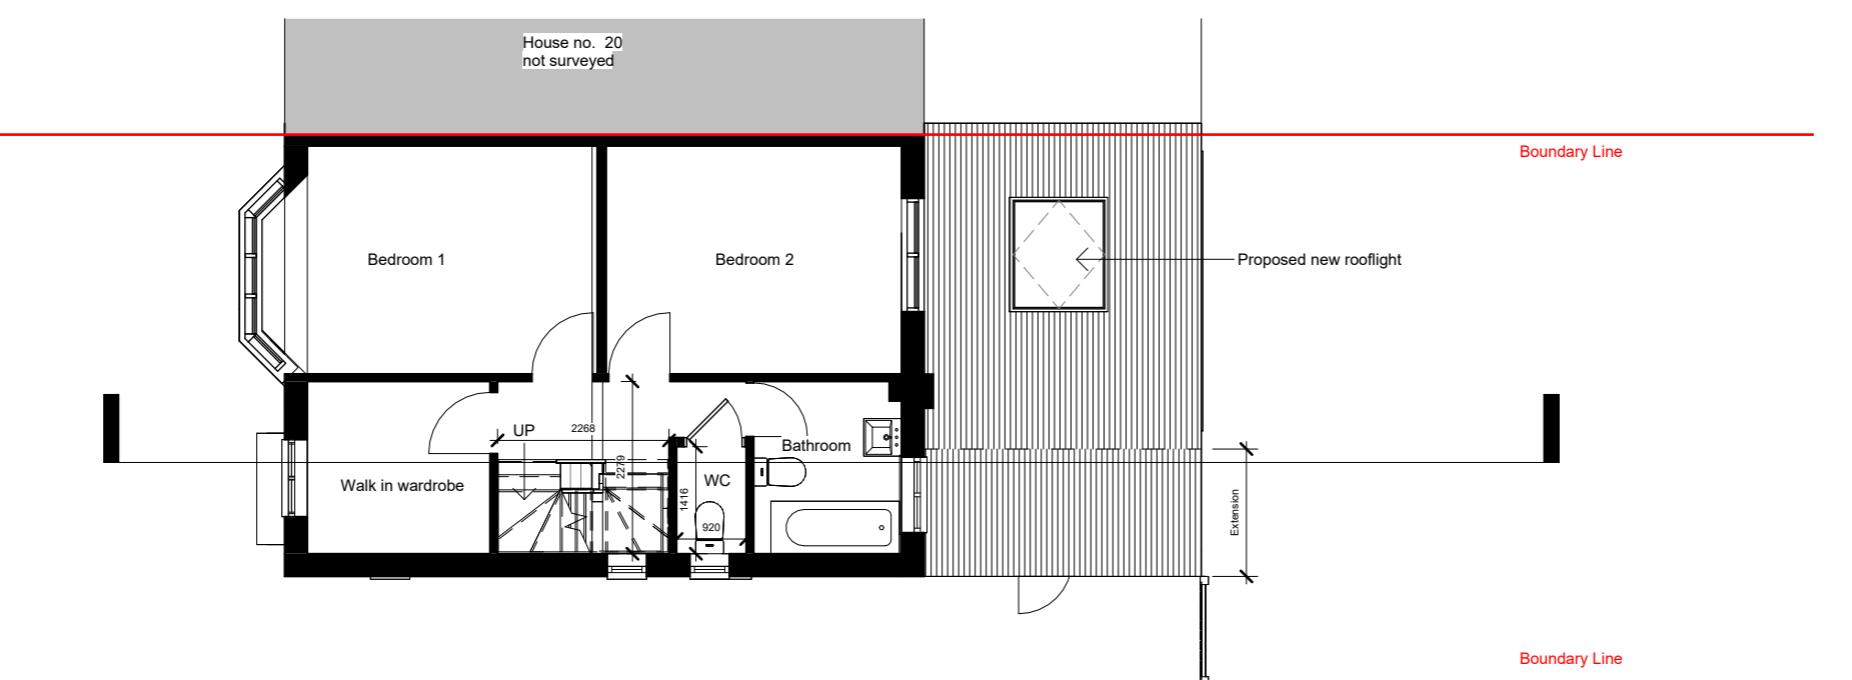

EXISTING
 PROPOSED
 DEMOLITION
 SITE BOUNDARY
 INDICATIVE STRUCTURE ABOVE
 (REFER TO ENGINEERS INFORMATION)

0 1m 2m 3m 4m 5m 6m 7m 8m 9m 10m

01 F.F Proposed
1 : 100

All dimensions are approximate only have been added for information purposes only.
Dimensions should be checked prior to construction or manufacture

THE MARKET
 DESIGN & BUILD

 A TRUE DESIGN & BUILD COMPANY

320 High Street
 Harlington, Hayes,
 Middlesex,
 UB3 5DU
 t:0203 432 5269
www.themarketdesignbuild.com
info@themarketdesignbuild.com



General Notes:

Copyright The Market Design & Build. No implied licence exists. This drawing should not be used to calculate areas for the purposes of valuation. All dimensions to be checked on the site by the contractor and such dimensions to be their responsibility. All work must comply with relevant British Standards and Building Regulations requirements. Drawing errors and omissions to be reported to the architect. To be read in conjunction with Architect's specification and other consultant information. All fixed furniture drawn is for guidance only. Refer to separate drawings and schedules.

Drawing Status:

PLANNING

Rev.	Description	by	Date
P1	Planning	AS	09.01.2026

DRAFT

Project Name
18 Meadow view Road, UB4 8EZ

Clients Name
Nav Bains


Drawing Title
First Floor

Description
Single storey Infill Rear Extension


Scale 1:100@A3 Date Nov. 2025 Drawn By AS

Drawing Number
250088-PL-D 0003

Issue Date 09.01.2026 Checked PN Revision P1

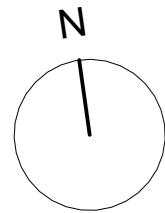


N

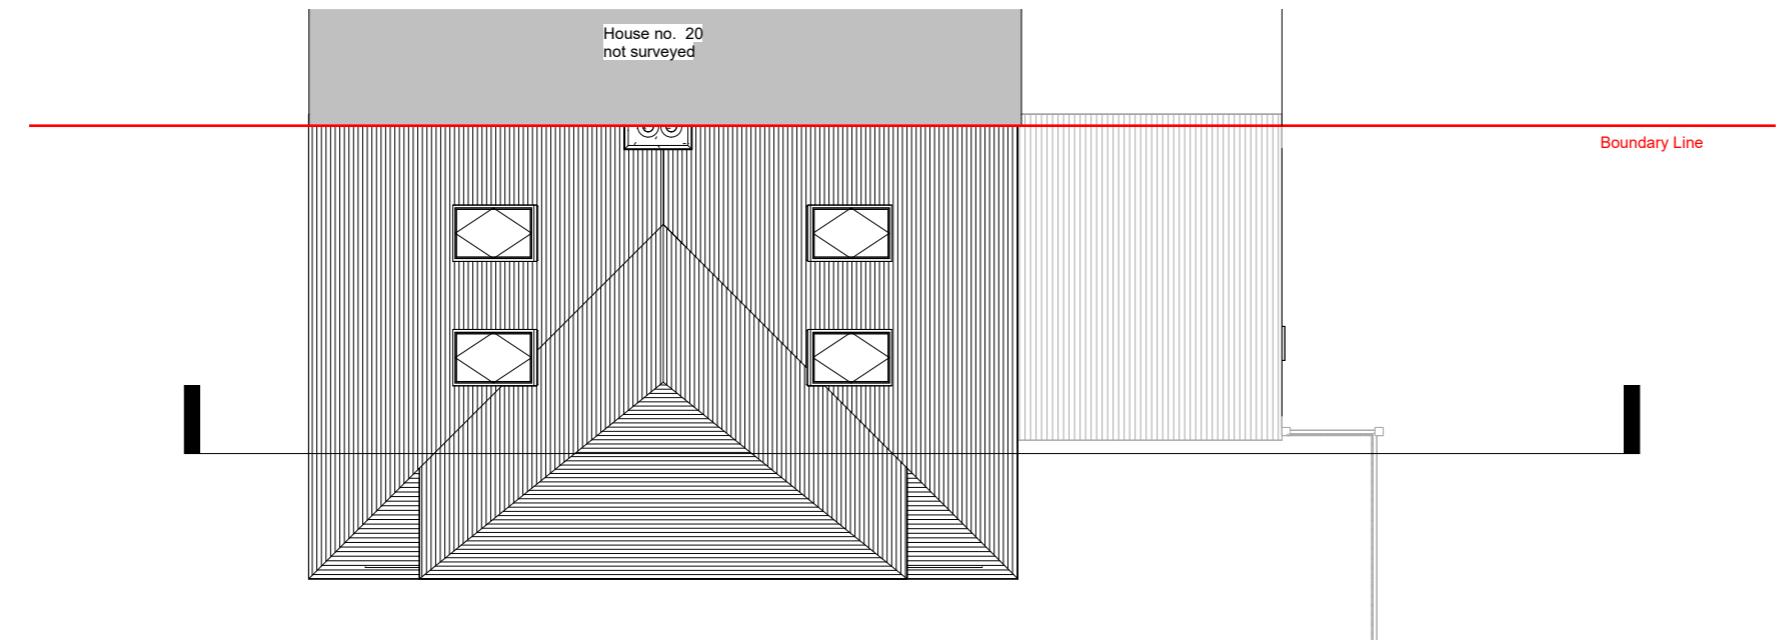

03 Roof Existing

1 : 100

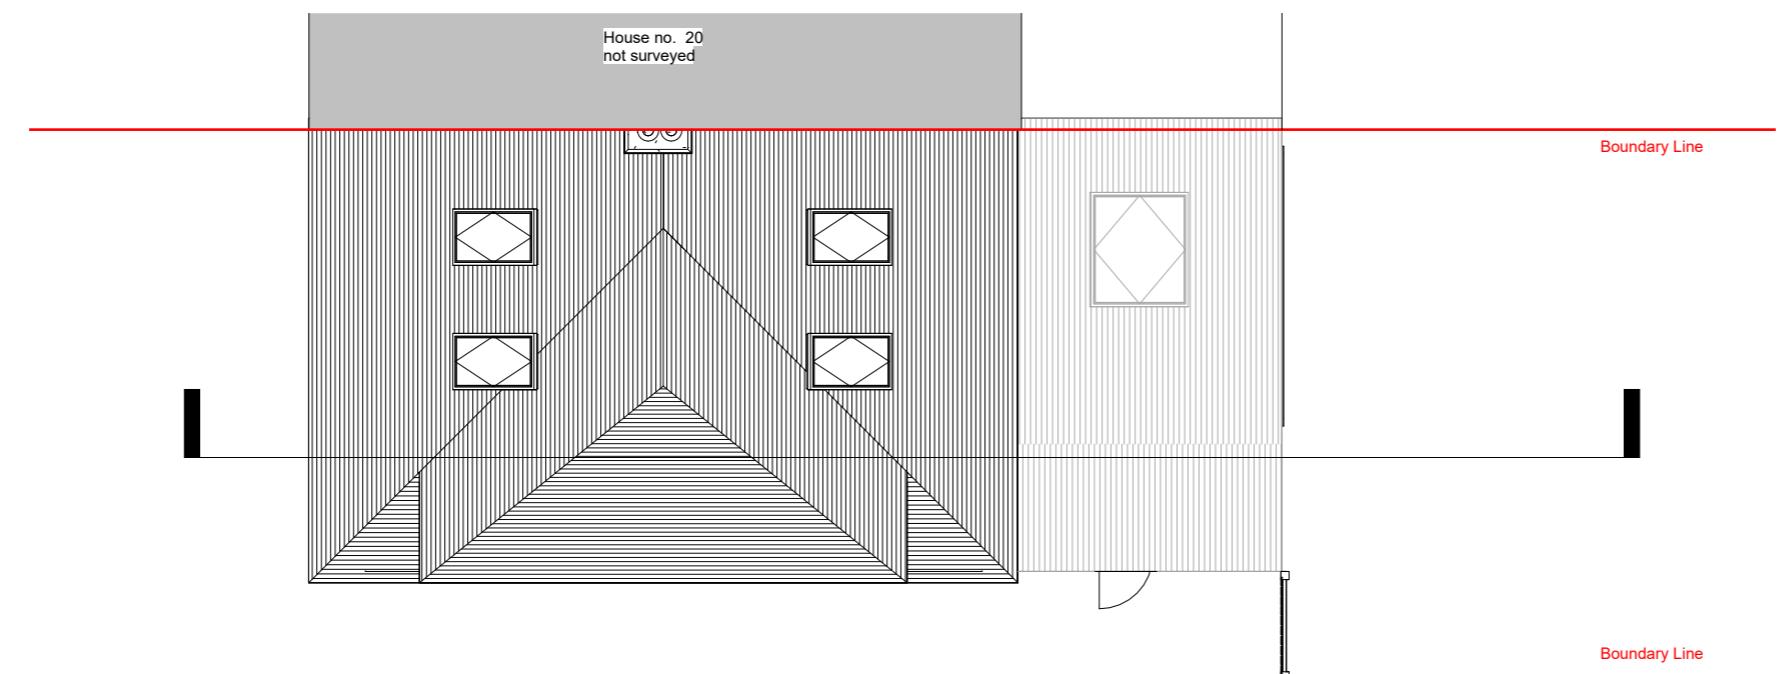

house no. 16
not surveyed

03 Roof Proposed

1 : 100

*All dimensions are approximate only have been added for information purposes only.
Dimensions should be checked prior to construction or manufacture*

THE **MARKET** DESIGN & BUILD



A TRUE DESIGN & BUILD COMPANY

320 High Street
Harlington, Hayes,
Middlesex,
UB3 5DU

t:0203 432 5269

www.themarketdesignbuild.com
info@themarketdesignbuild.com

General Notes:

Copyright The Market Design & Build. No implied licence exists. This drawing should not be used to calculate areas for the purposes of valuation. All dimensions to be checked on the site by the contractor and such dimensions to be their responsibility. All work must comply with relevant British Standards and Building Regulations requirements. Drawing errors and omissions to be reported to the architect. To be read in conjunction with Architect's specification and other consultant information. All fixed furniture drawn is for guidance only. Refer to separate drawings and schedules.

Drawing Status:

PLANNING

Project Name
18 Meadow view Road, UB4 8EZ

Clients Name
Nay Bains

Drawing Title

Roof Plans

Description
Single storey Infill Rear
Extension

Scale 1:100@A3	Date Nov. 2025	Drawn By AS
-------------------	-------------------	----------------

Drawing Number

Issue Date
09.01.2026

General Notes:

Copyright The Market Design & Build. No implied licence exists. This drawing should not be used to calculate areas for the purposes of valuation. All dimensions to be checked on the site by the contractor and such dimensions to be their responsibility. All work must comply with relevant British Standards and Building Regulations requirements. Drawing errors and omissions to be reported to the architect. To be read in conjunction with Architect's specification and other consultant information. All fixed furniture drawn is for guidance only. Refer to separate drawings and schedules.

Drawing Status:

PLANNING

Section 1 - Existing

1 : 100

Section 1 -Proposed

1 : 100

Project Name
18 Meadow view Road, UB4 8EZ

Clients Name
Nay Bains

Drawing Title

Section 1

Description
Single storey Infill Rear
Extension

Scale Date Drawn By
1:100@A3 Nov. 2025 AS

Drawing Number
250000 BL-B 0000

Issue Date
09.01.2026

*All dimensions are approximate only have been added for information purposes only.
Dimensions should be checked prior to construction or manufacture*

General Notes:

Copyright The Market Design & Build. No implied licence exists. This drawing should not be used to calculate areas for the purposes of valuation. All dimensions to be checked on the site by the contractor and such dimensions to be their responsibility. All work must comply with relevant British Standards and Building Regulations requirements. Drawing errors and omissions to be reported to the architect. To be read in conjunction with Architect's specification and other consultant information. All fixed furniture drawn is for guidance only. Refer to separate drawings and schedules.

Drawing Status:

PLANNING

Project Name
18 Meadow view Road, UB4 8EZ

Clients Name
Nay Rains

Drawing Title
Front Elevation

Description
Single storey Infill Rear Extension

Scale 1:100@A3	Date Nov. 2025	Drawn By AS
-------------------	-------------------	----------------

Drawing Number
250088 PL D 0007

2000001 E D 0007

House no. 20
Not Surveyed



Boundary Wall

House no. 16
Not Surveyed

Boundary Wall

Front elevation - Existing

1 : 100

 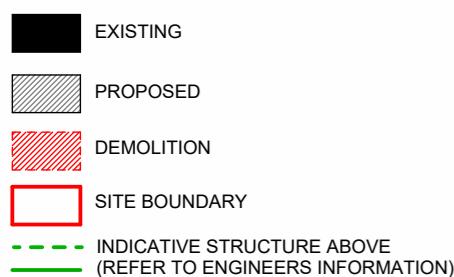

Front elevation -Proposed

1 : 100

*All dimensions are approximate only have been added for information purposes only.
Dimensions should be checked prior to construction or manufacture*

General Notes:

Copyright The Market Design & Build. No implied licence exists. This drawing should not be used to calculate areas for the purposes of valuation. All dimensions to be checked on the site by the contractor and such dimensions to be their responsibility. All work must comply with relevant British Standards and Building Regulations requirements. Drawing errors and omissions to be reported to the architect. To be read in conjunction with Architect's specification and other consultant information. All fixed furniture drawn is for guidance only. Refer to separate drawings and schedules.

Drawing Status:

PLANNING

Rev.	Description	by	Date
------	-------------	----	------

P1	Planning	AS	09.01.2026

Project Name
18 Meadow view Road, UB4 8EZ

Clients Name
Nav Bains


Drawing Title
Rear Elevation

Description
Single storey Infill Rear Extension

Scale 1:100@A3 Date Nov. 2025 Drawn By AS

Drawing Number
250088-PL-D 0008


Issue Date 09.01.2026	Checked PN	Revision P1
--------------------------	---------------	----------------

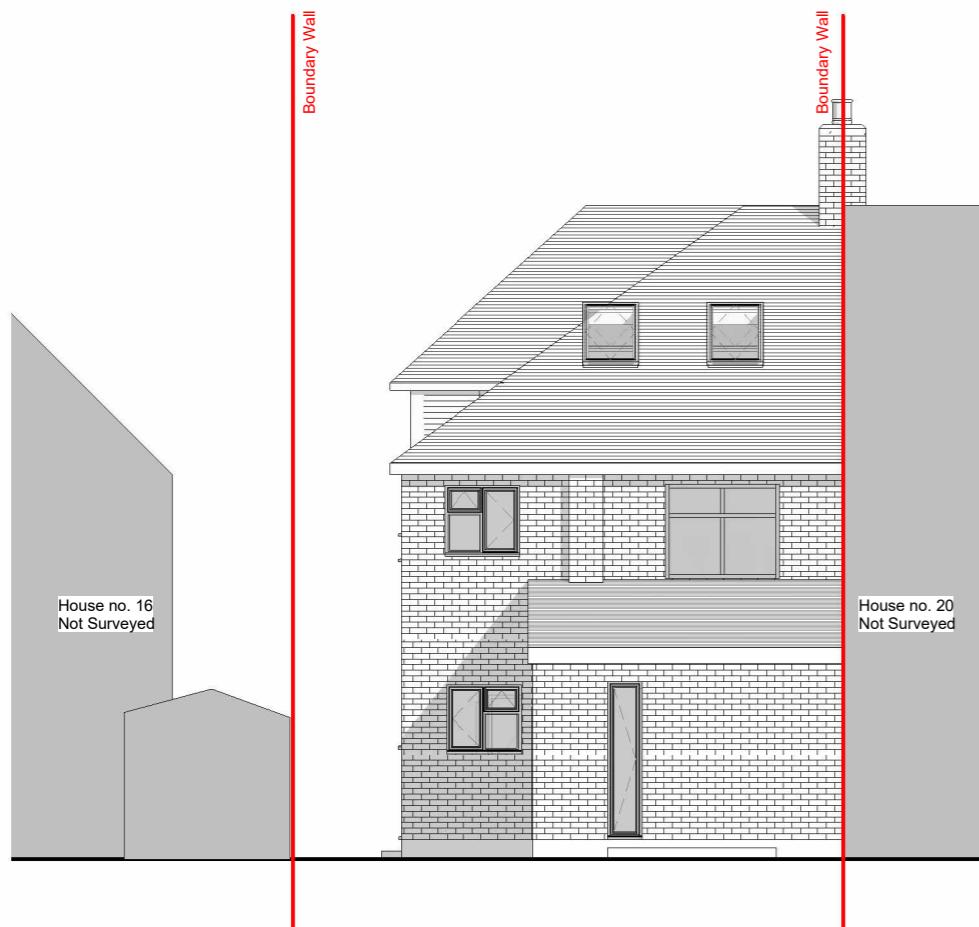

Rear Elevation - Existing
1 : 100

EXISTING
PROPOSED
DEMOLITION
SITE BOUNDARY
INDICATIVE STRUCTURE ABOVE
(REFER TO ENGINEERS INFORMATION)

0 5m 10m
1m 2m 3m 4m 6m 7m 8m 9m

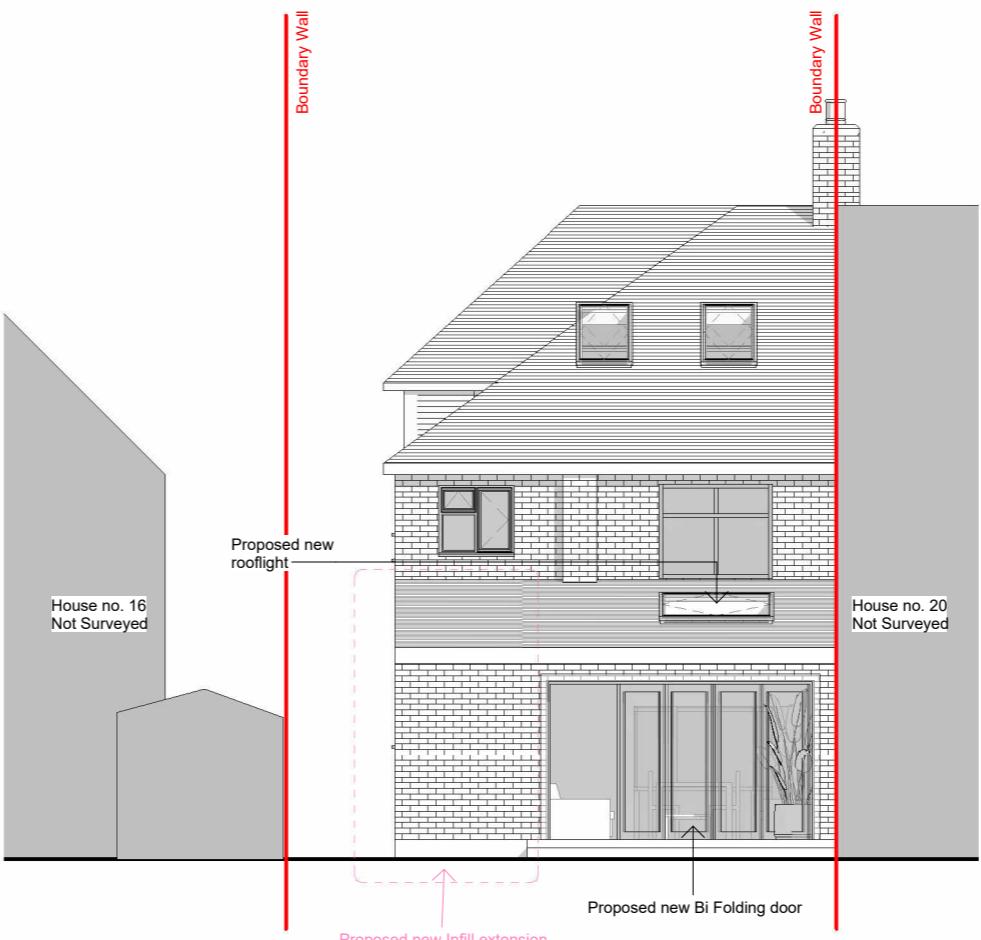


Rear Elevation - Proposed
1 : 100

All dimensions are approximate only have been added for information purposes only.
Dimensions should be checked prior to construction or manufacture



Side elevation 1- Existing


1 : 100

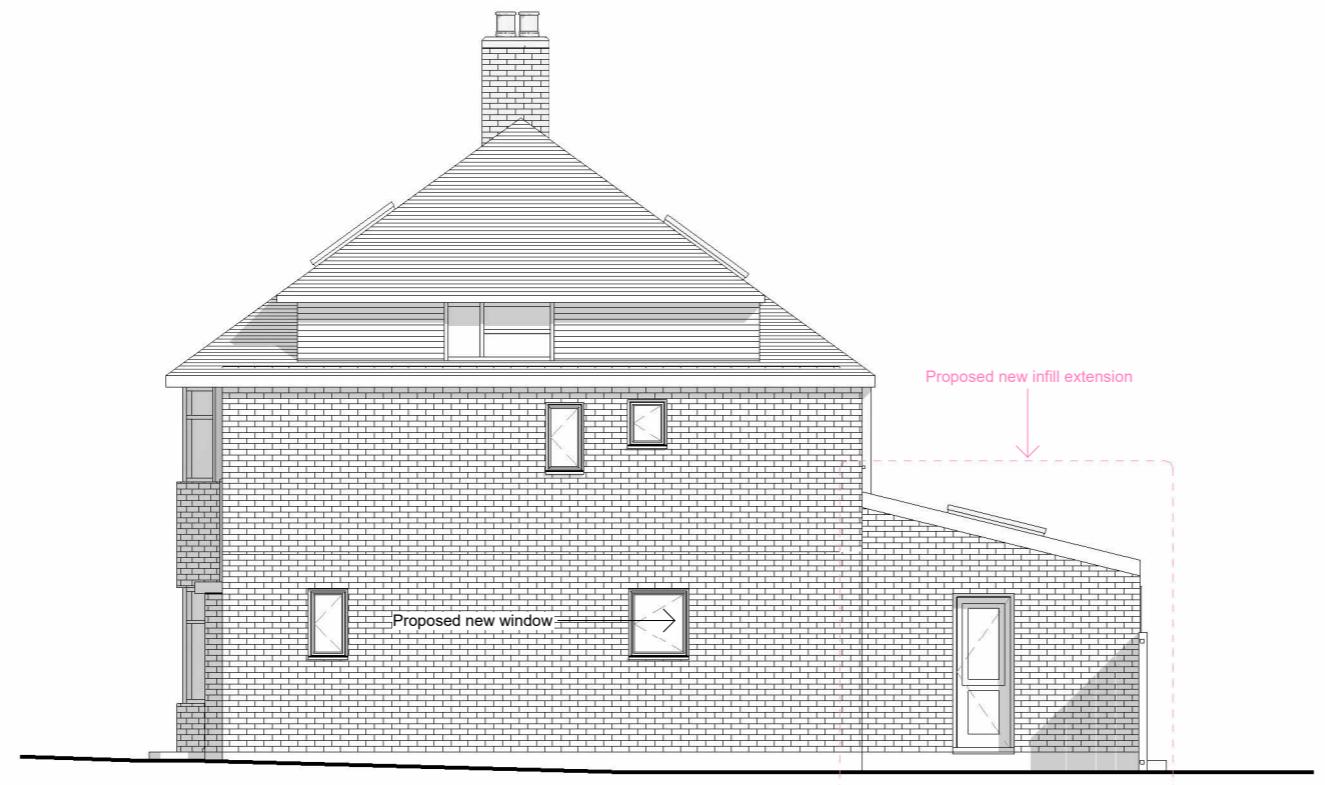

Side elevation 1-Proposed

1 : 100

*All dimensions are approximate only have been added for information purposes only.
Dimensions should be checked prior to construction or manufacture*

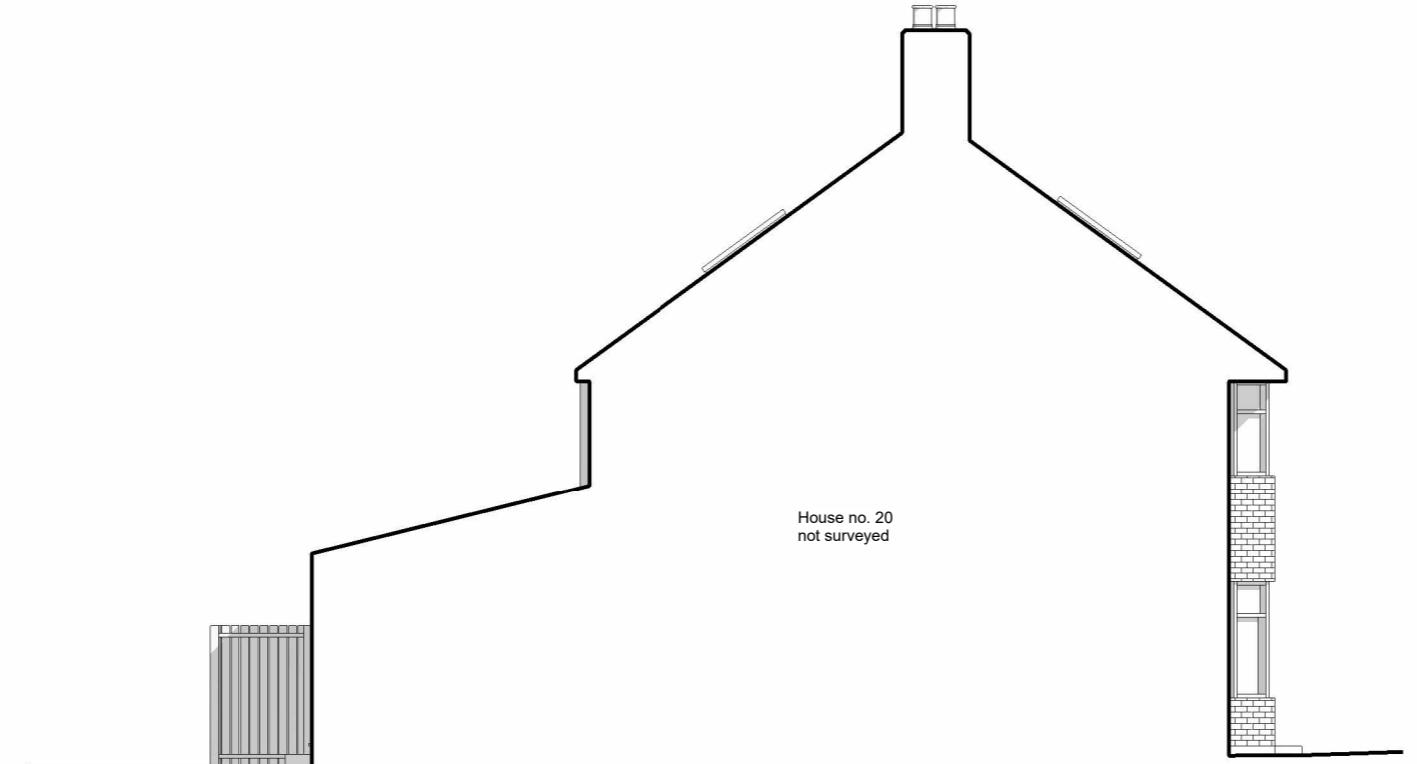

Side elevation 2- Existing

1 : 100


House no. 20
not surveyed

General Notes:

Copyright The Market Design & Build. No implied licence exists. This drawing should not be used to calculate areas for the purposes of valuation. All dimensions to be checked on the site by the contractor and such dimensions to be their responsibility. All work must comply with relevant British Standards and Building Regulations requirements. Drawing errors and omissions to be reported to the architect. To be read in conjunction with Architect's specification and other consultant information. All fixed furniture drawn is for guidance only. Refer to separate drawings and schedules.

Drawing Status:

PLANNING

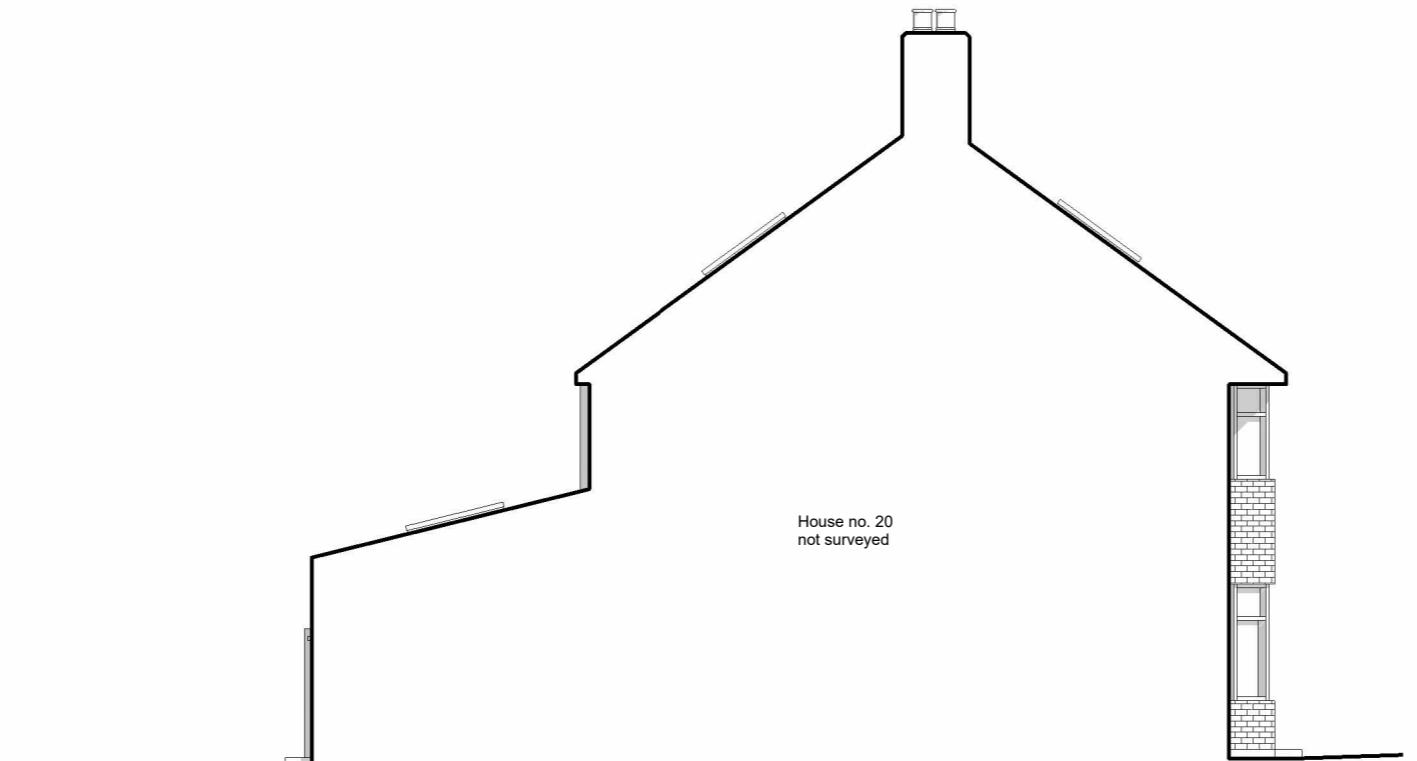


House no. 20
not surveyed




Side elevation 2-Proposed

1 : 100

*All dimensions are approximate only have been added for information purposes only.
Dimensions should be checked prior to construction or manufacture*

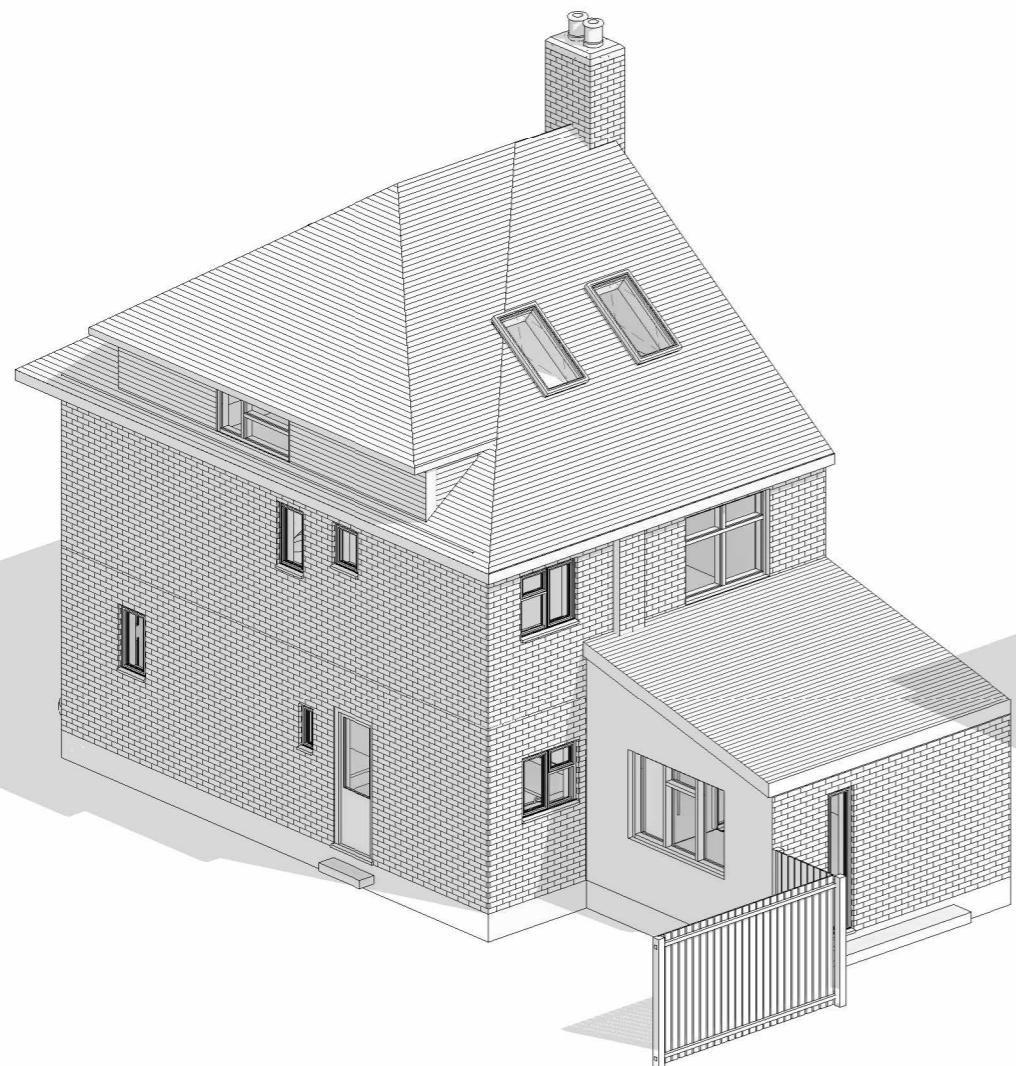

3D Existing

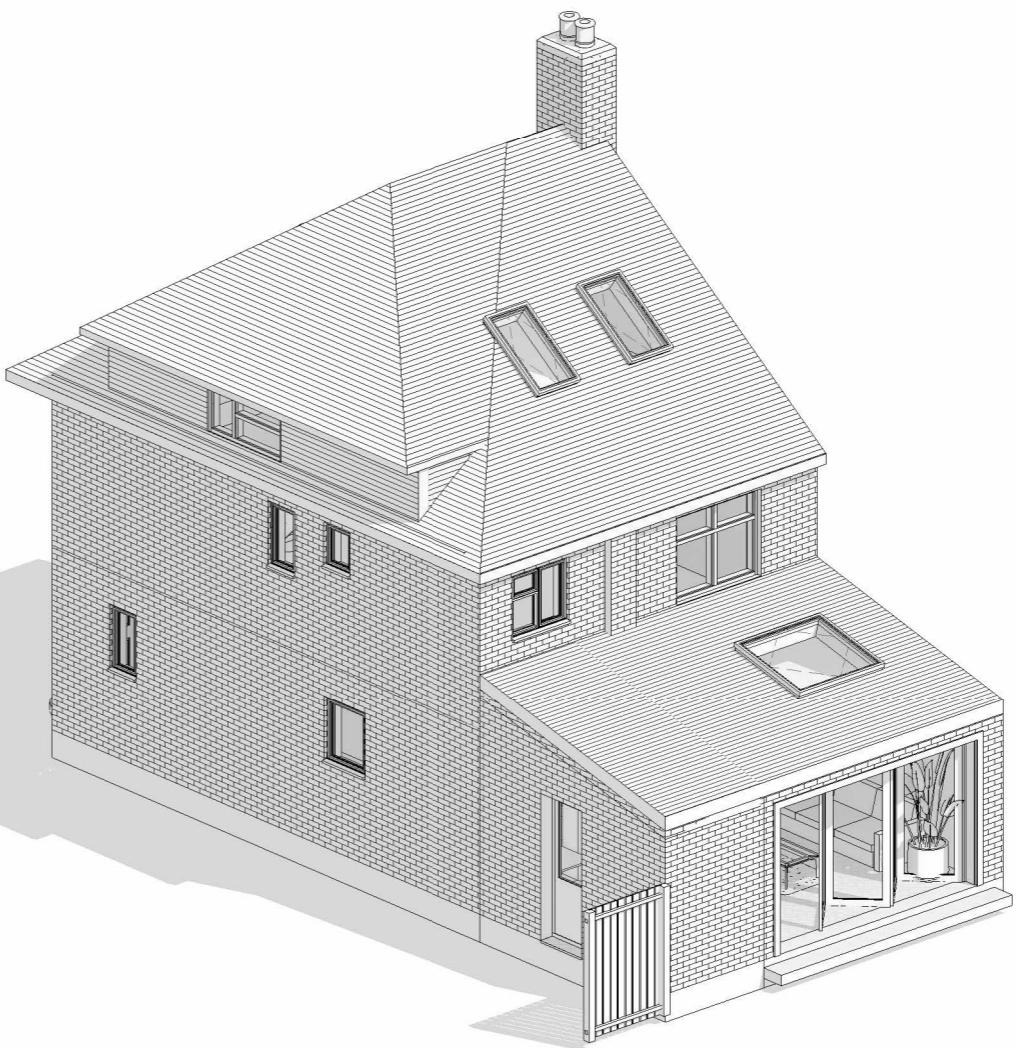

3D Proposed

General Notes:

Copyright The Market Design & Build. No implied licence exists. This drawing should not be used to calculate areas for the purposes of valuation. All dimensions to be checked on the site by the contractor and such dimensions to be their responsibility. All work must comply with relevant British Standards and Building Regulations requirements. Drawing errors and omissions to be reported to the architect. To be read in conjunction with Architect's specification and other consultant information. All fixed furniture drawn is for guidance only. Refer to separate drawings and schedules.

Drawing Status:

PLANNING

Project Name
18 Meadow view Road, UB4 8EZ

Clients Name
Nay Rains

Drawing Title 3D View

Description
Single storey Infill Rear
Extension

Scale Date Drawn By
1:100@A3 Nov. 2025 AS

Drawing Number

Issue Date Checked Revision
09.01.2026 PN R1