



LOFT CONVERSION
14 WESTBOURNE CLOSE, HAYES

GROUND FLOOR (NO CHANGE)


0 1 2 3 4 5
1:50 @ A3

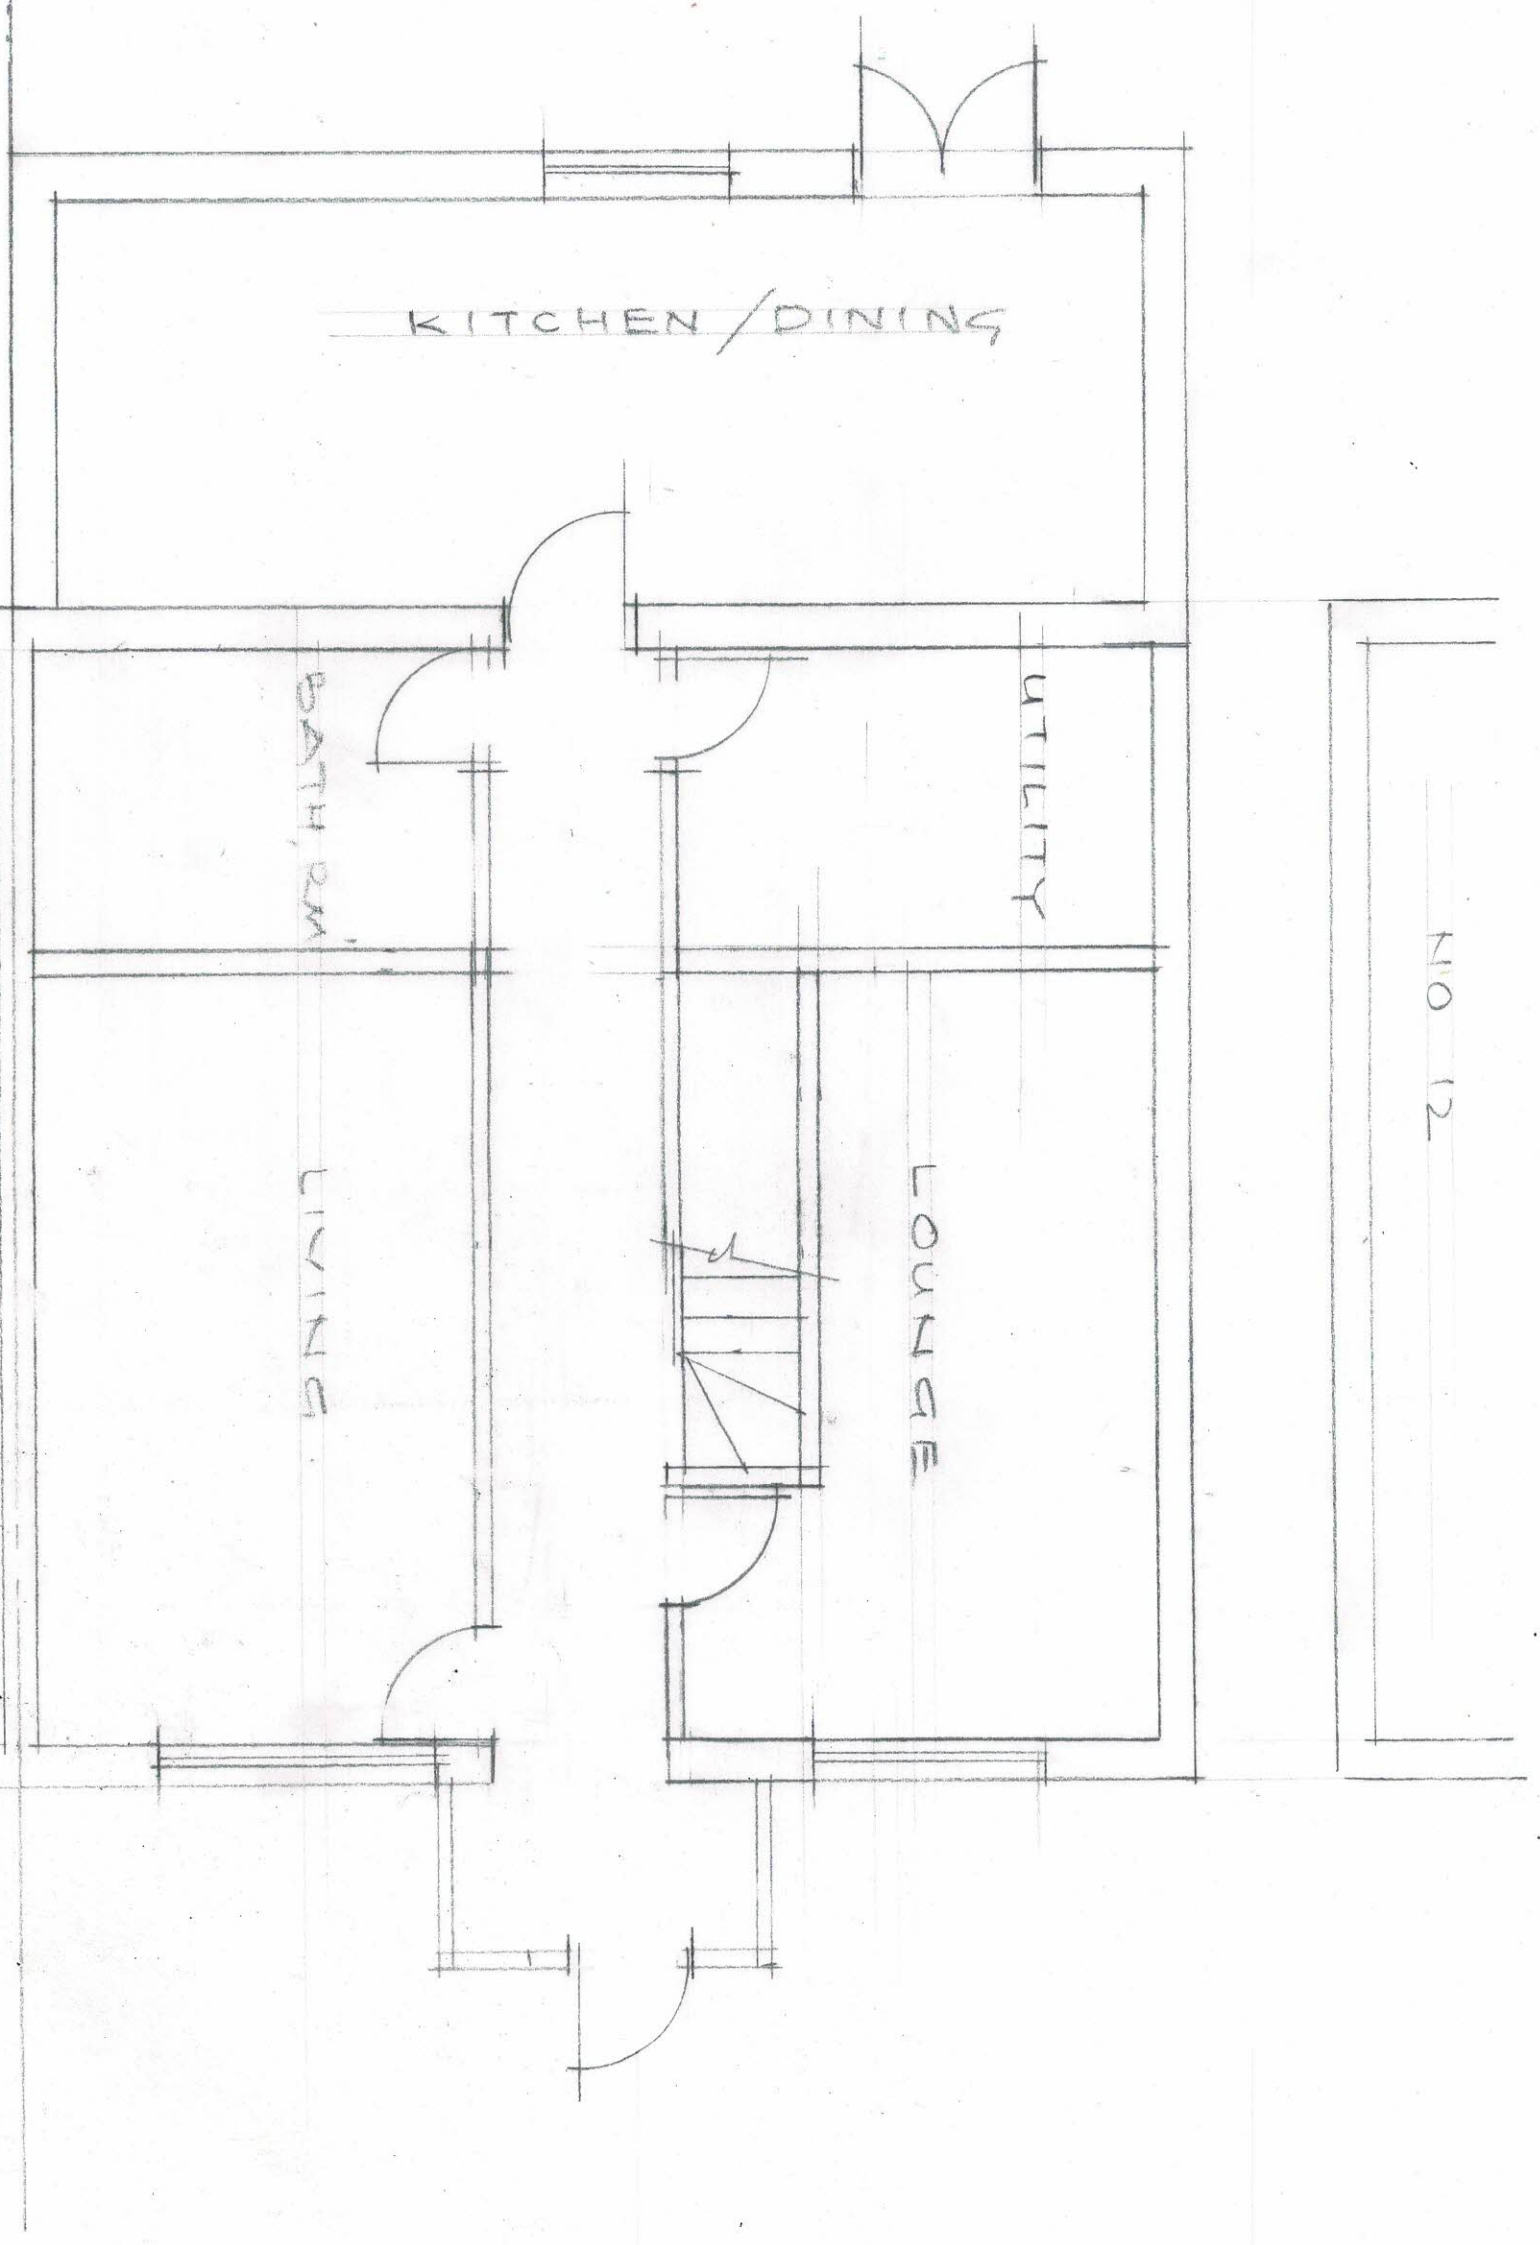

N/O 12

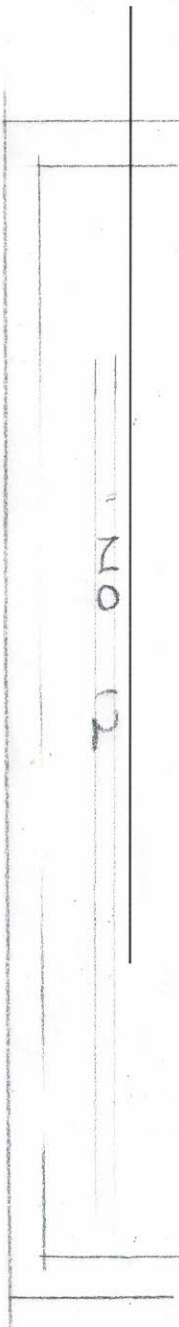

202

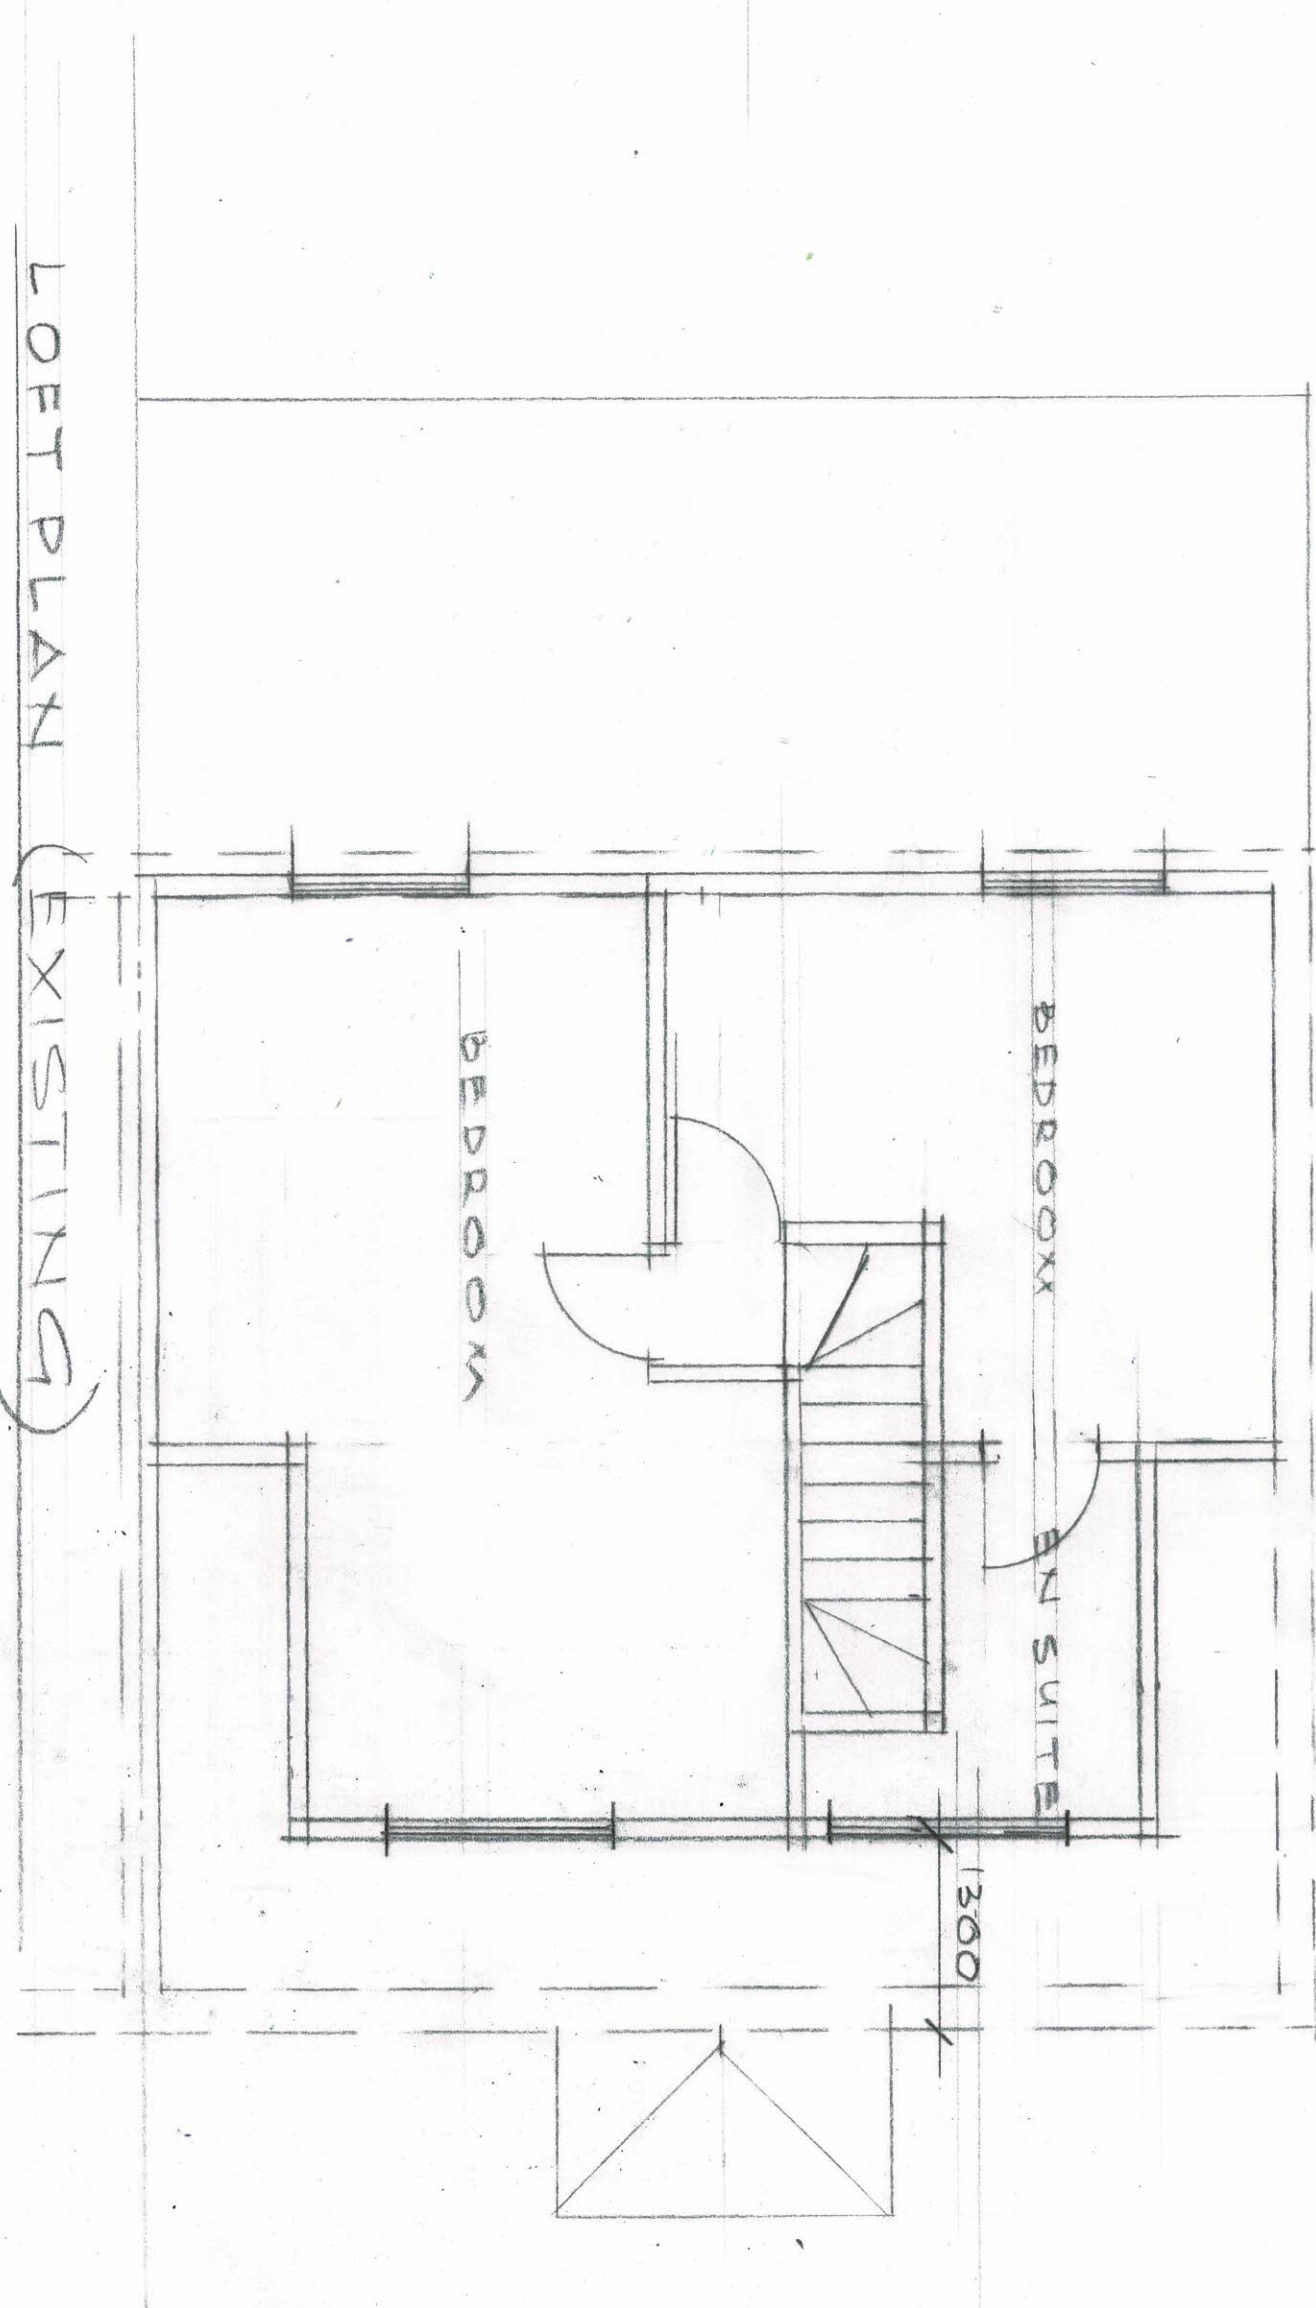


LOFT PLAN (EXISTING)




LOFT CONVERSION
4 WESTBOURNE CLOSE, HAYES

LOFT PLAN (PROPOSED)


0 1 2 3 4 5
1:50 @ A3

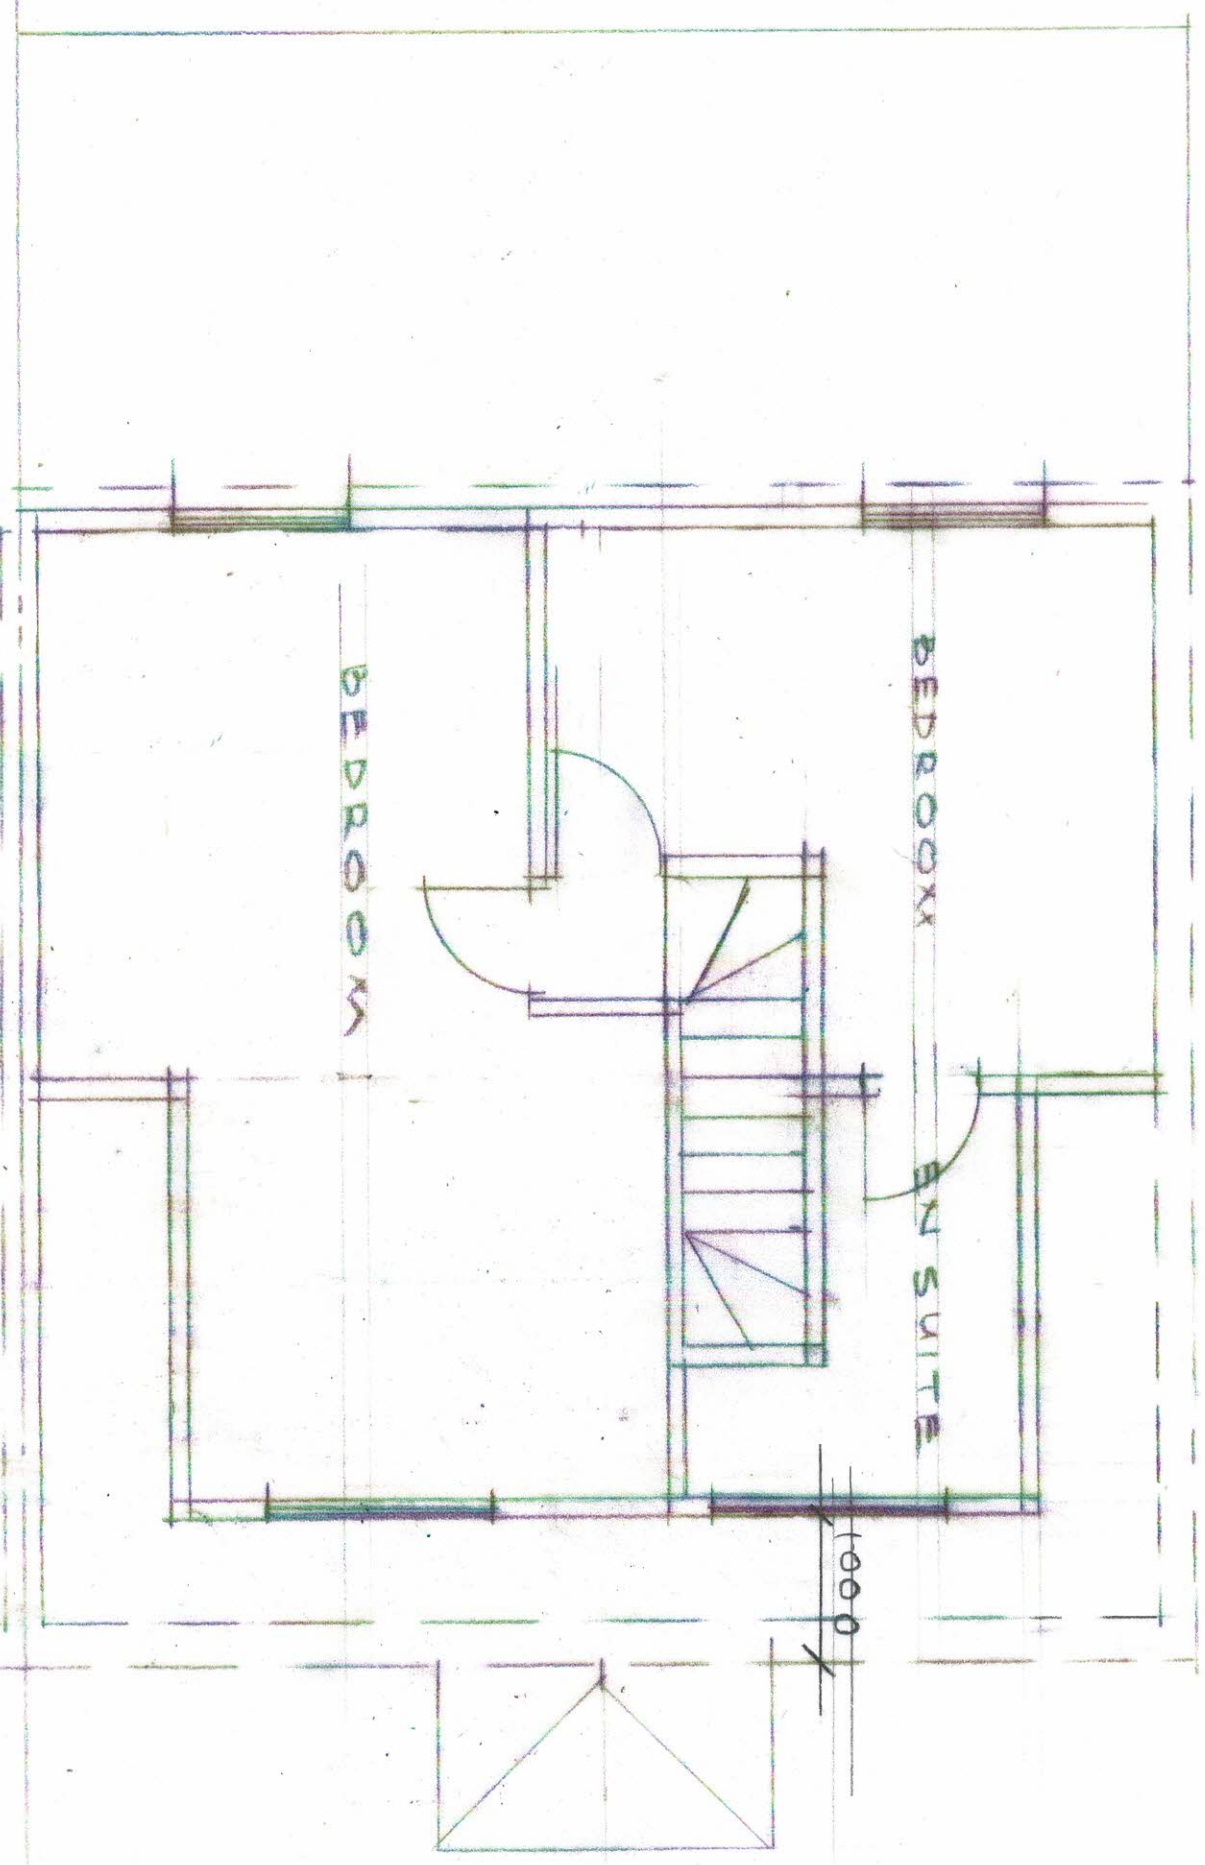


SCALE: 1:50 DATE: MAR, 2024
2024/103/03

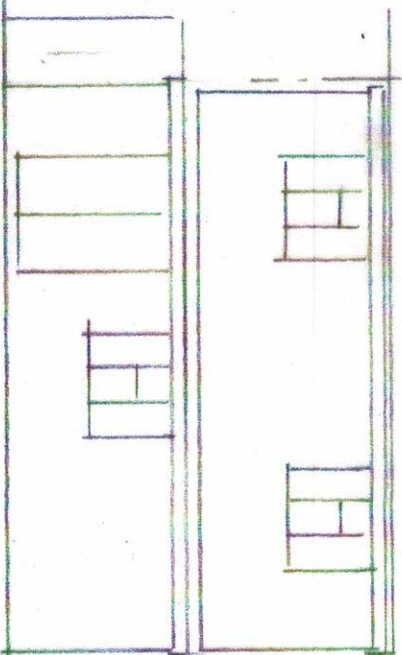


REAR ELEVATION

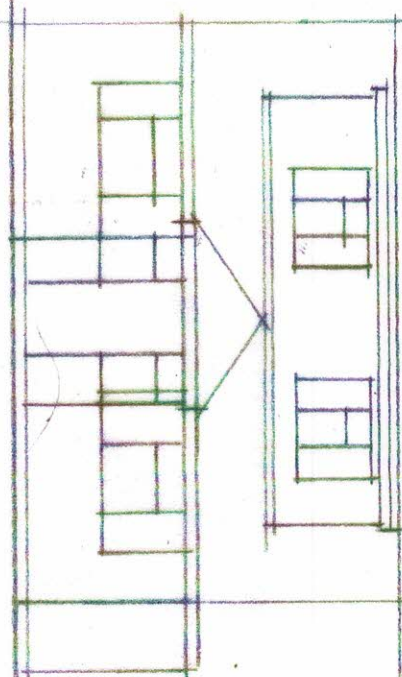

FRONT ELEVATION

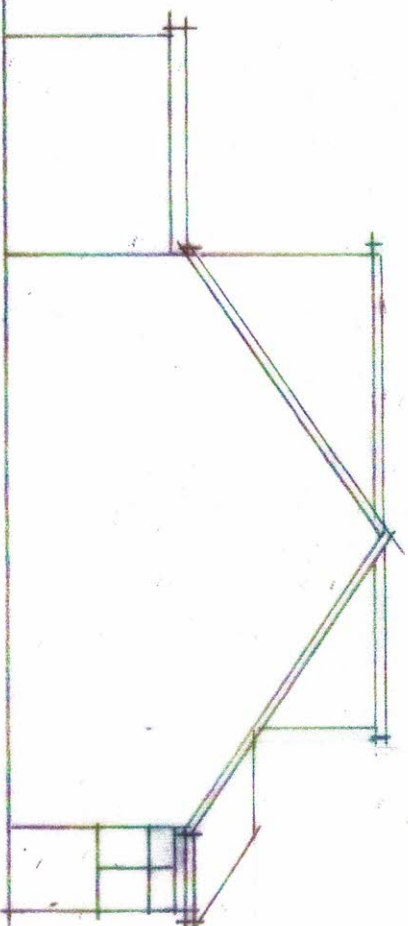

SIDE ELEVATION

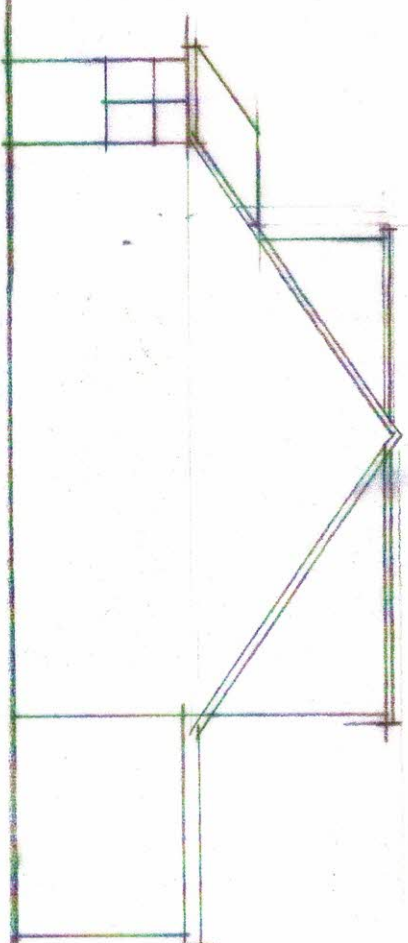


SIDE ELEVATION

ELEVATIONS (EXISTING)


0 2 3 4 5
1:100 @ A3

LOFT CONVERSION
14 WESTBOURNE CLOSE, HAYES


SCALE: DATE MAR, 2024
2024/103/04

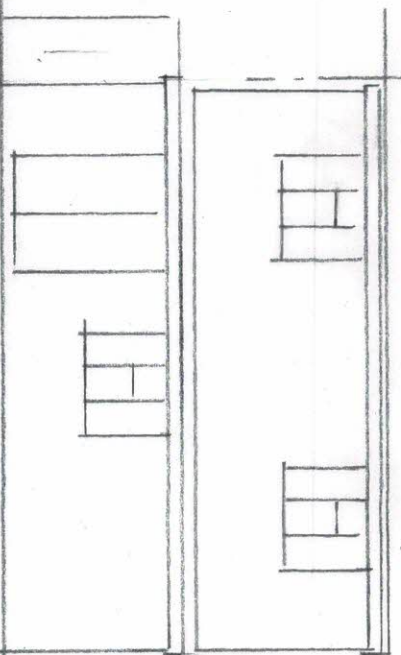


REAR ELEVATION

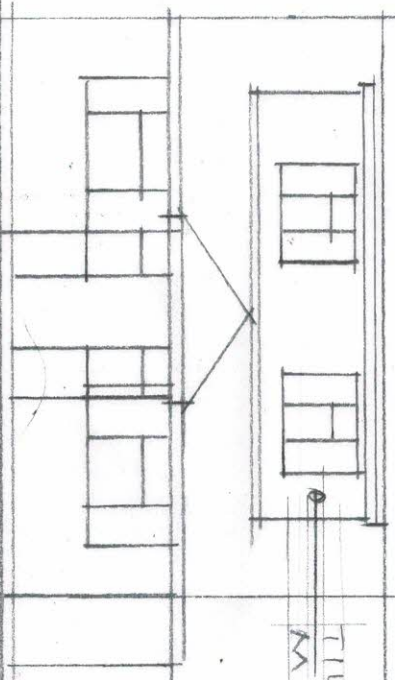

FRONT ELEVATION

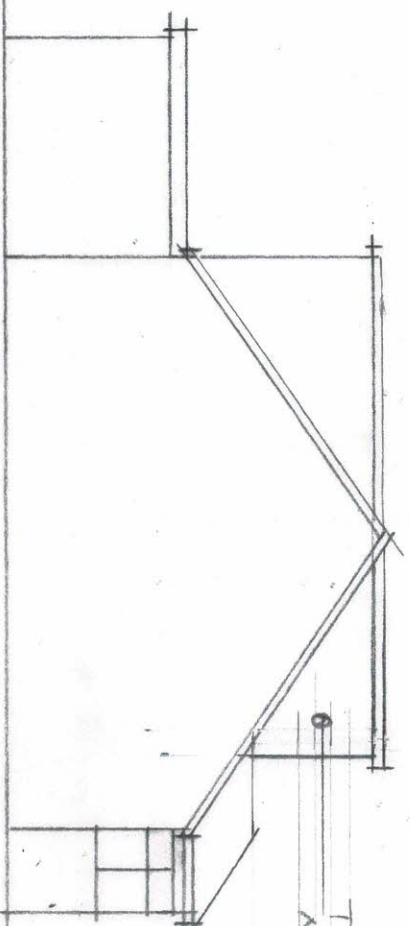

SIDE ELEVATION

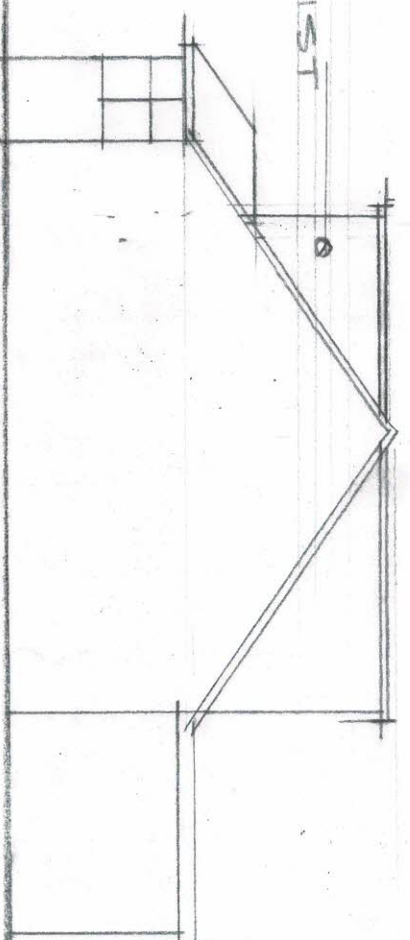

SIDE ELEVATION

TILES TO
MATCH EXIST

TILES TO
MATCH EXISTING

ELEVATIONS (PROPOSED)

0 1 2 3 4 5
1:100 @ A3

LOFT CONVERSION
4 WESTBOURNE CLOSE, HAYES

SCALE: DATE MAR, '14
2024/103/05