




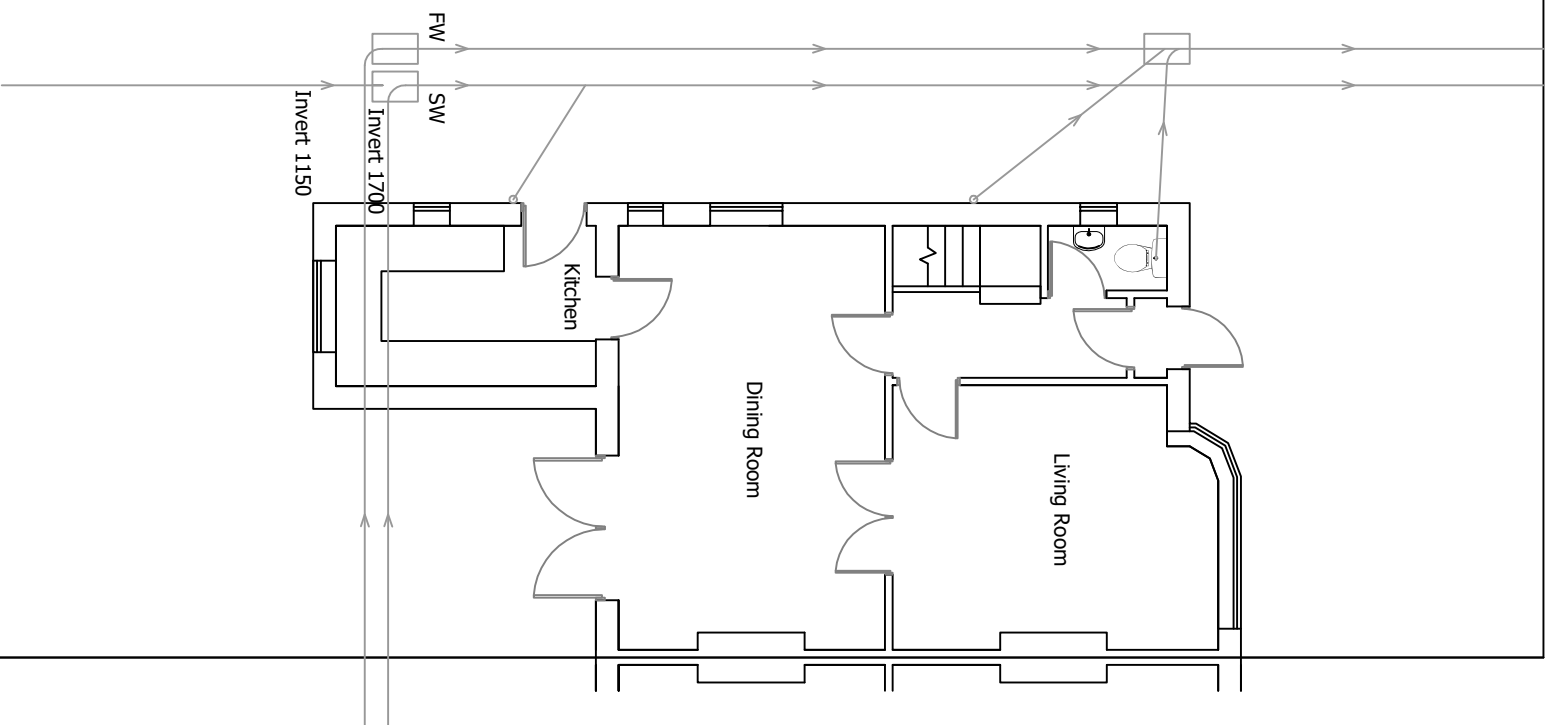

Existing Ground Floor Plan

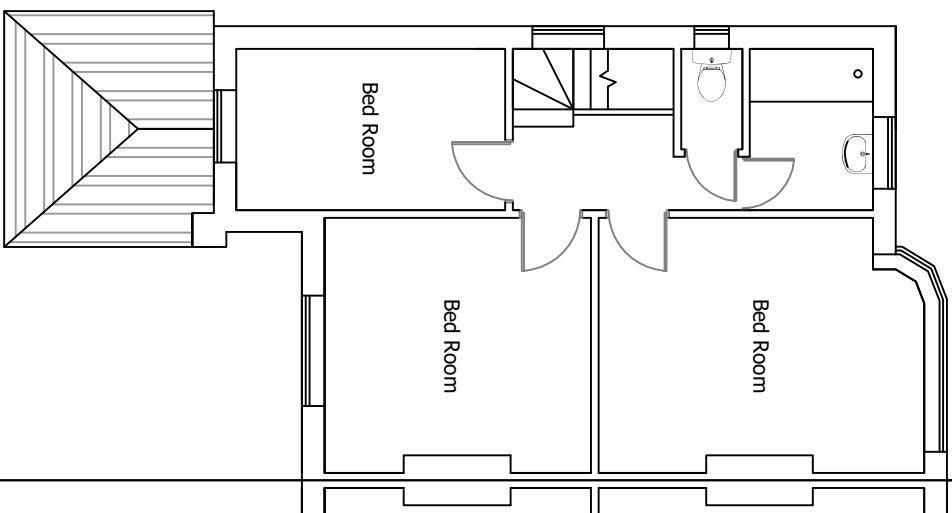

Existing First Floor Plan

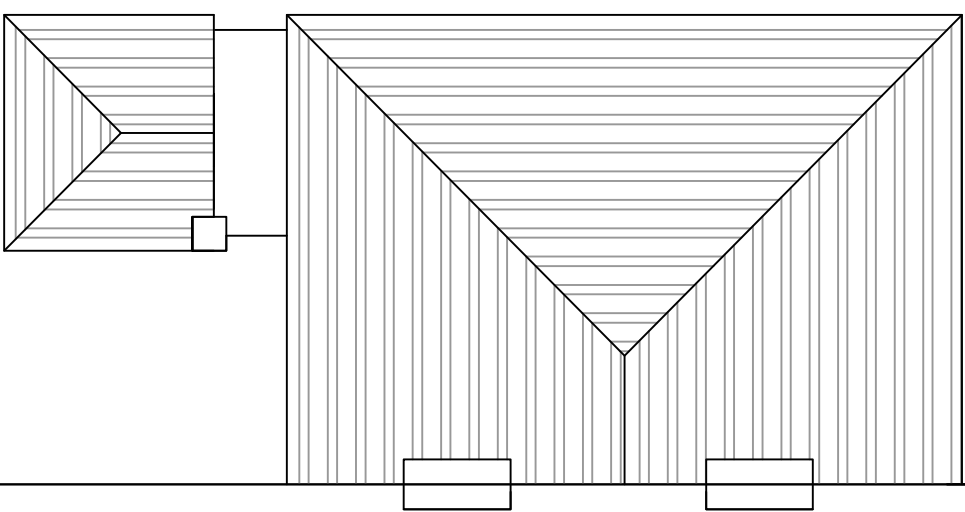

Existing Roof Plan

Drawing: Existing Floor Plans

Scale: 1:100 (A3)

Client: Mr Paul Randhawa

Site: 13 Cambridge Avenue, Ruislip, HA4 9JS

Page 1 of 6 Rev 1

Mar 2022

