

VG ARCA Designs
52 Russell Road,
London, E4 8HB
Email: info@vgarcadesigns.co.uk

Project
1 Elmbridge Drive,
Ruislip HA4 7XD

Drawing
SINGLE STOREY REAR EXTENSION.
CONVERSION OF THE GARAGE INTO
A HABITABLE ROOM.



Title
Existing & Proposed Ground Floor

Drawing Status PLANNING

Scale 1:100 @ A3	Drawn VG	Checked	Date 07-07-25
---------------------	-------------	---------	------------------

Drawing/Job No JUL/AK/25-002	Revision
---------------------------------	----------

0 5m

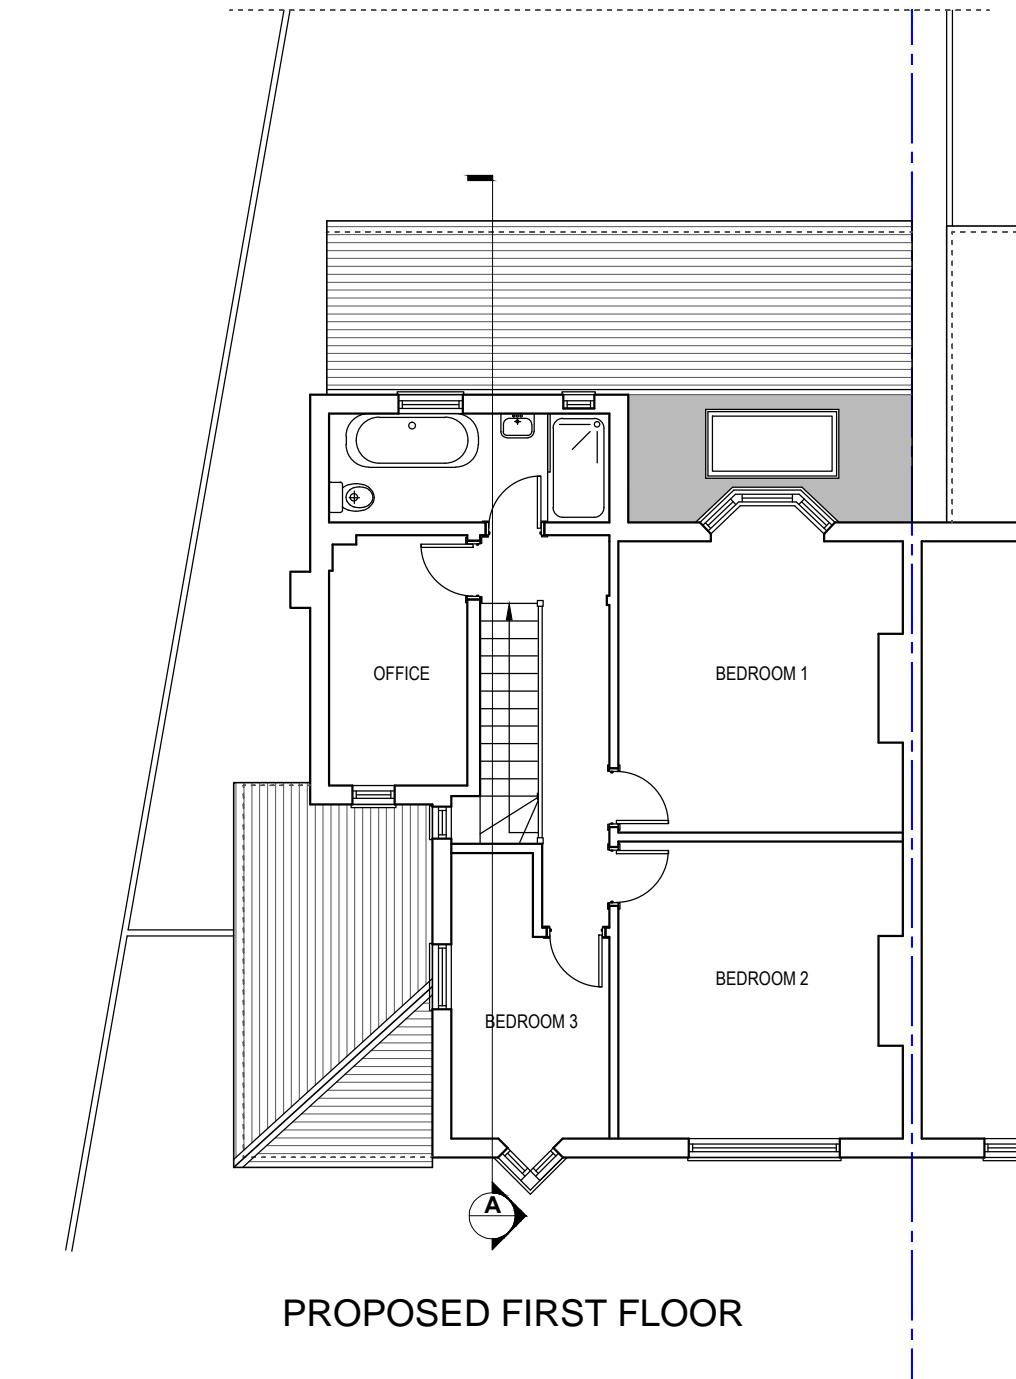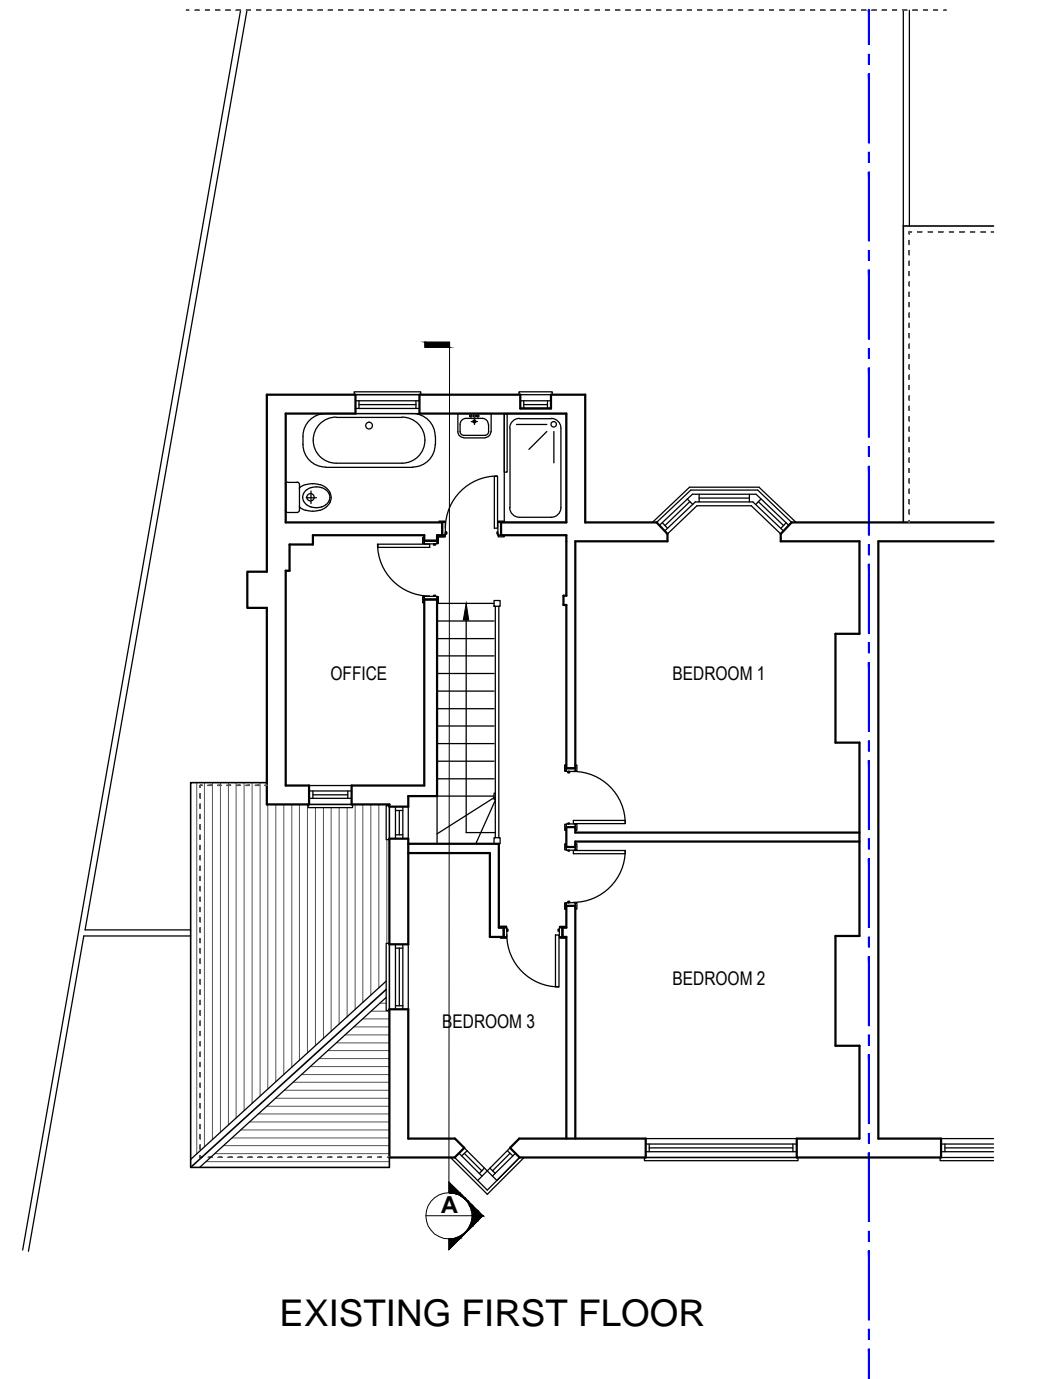

0 5m

VG ARCA Designs
52 Russell Road,
London, E4 8HB
Email: info@vgarcadesigns.co.uk

Project
1 Elmbridge Drive,
Ruislip HA4 7XD

Drawing
SINGLE STOREY REAR EXTENSION.
CONVERSION OF THE GARAGE INTO
A HABITABLE ROOM.


Title
Existing & Proposed First Floor

Drawing Status PLANNING

Scale 1:100 @ A3 Drawn VG Checked Date 07-07-25

Drawing/Job No JUL/AK/25-003

Revision

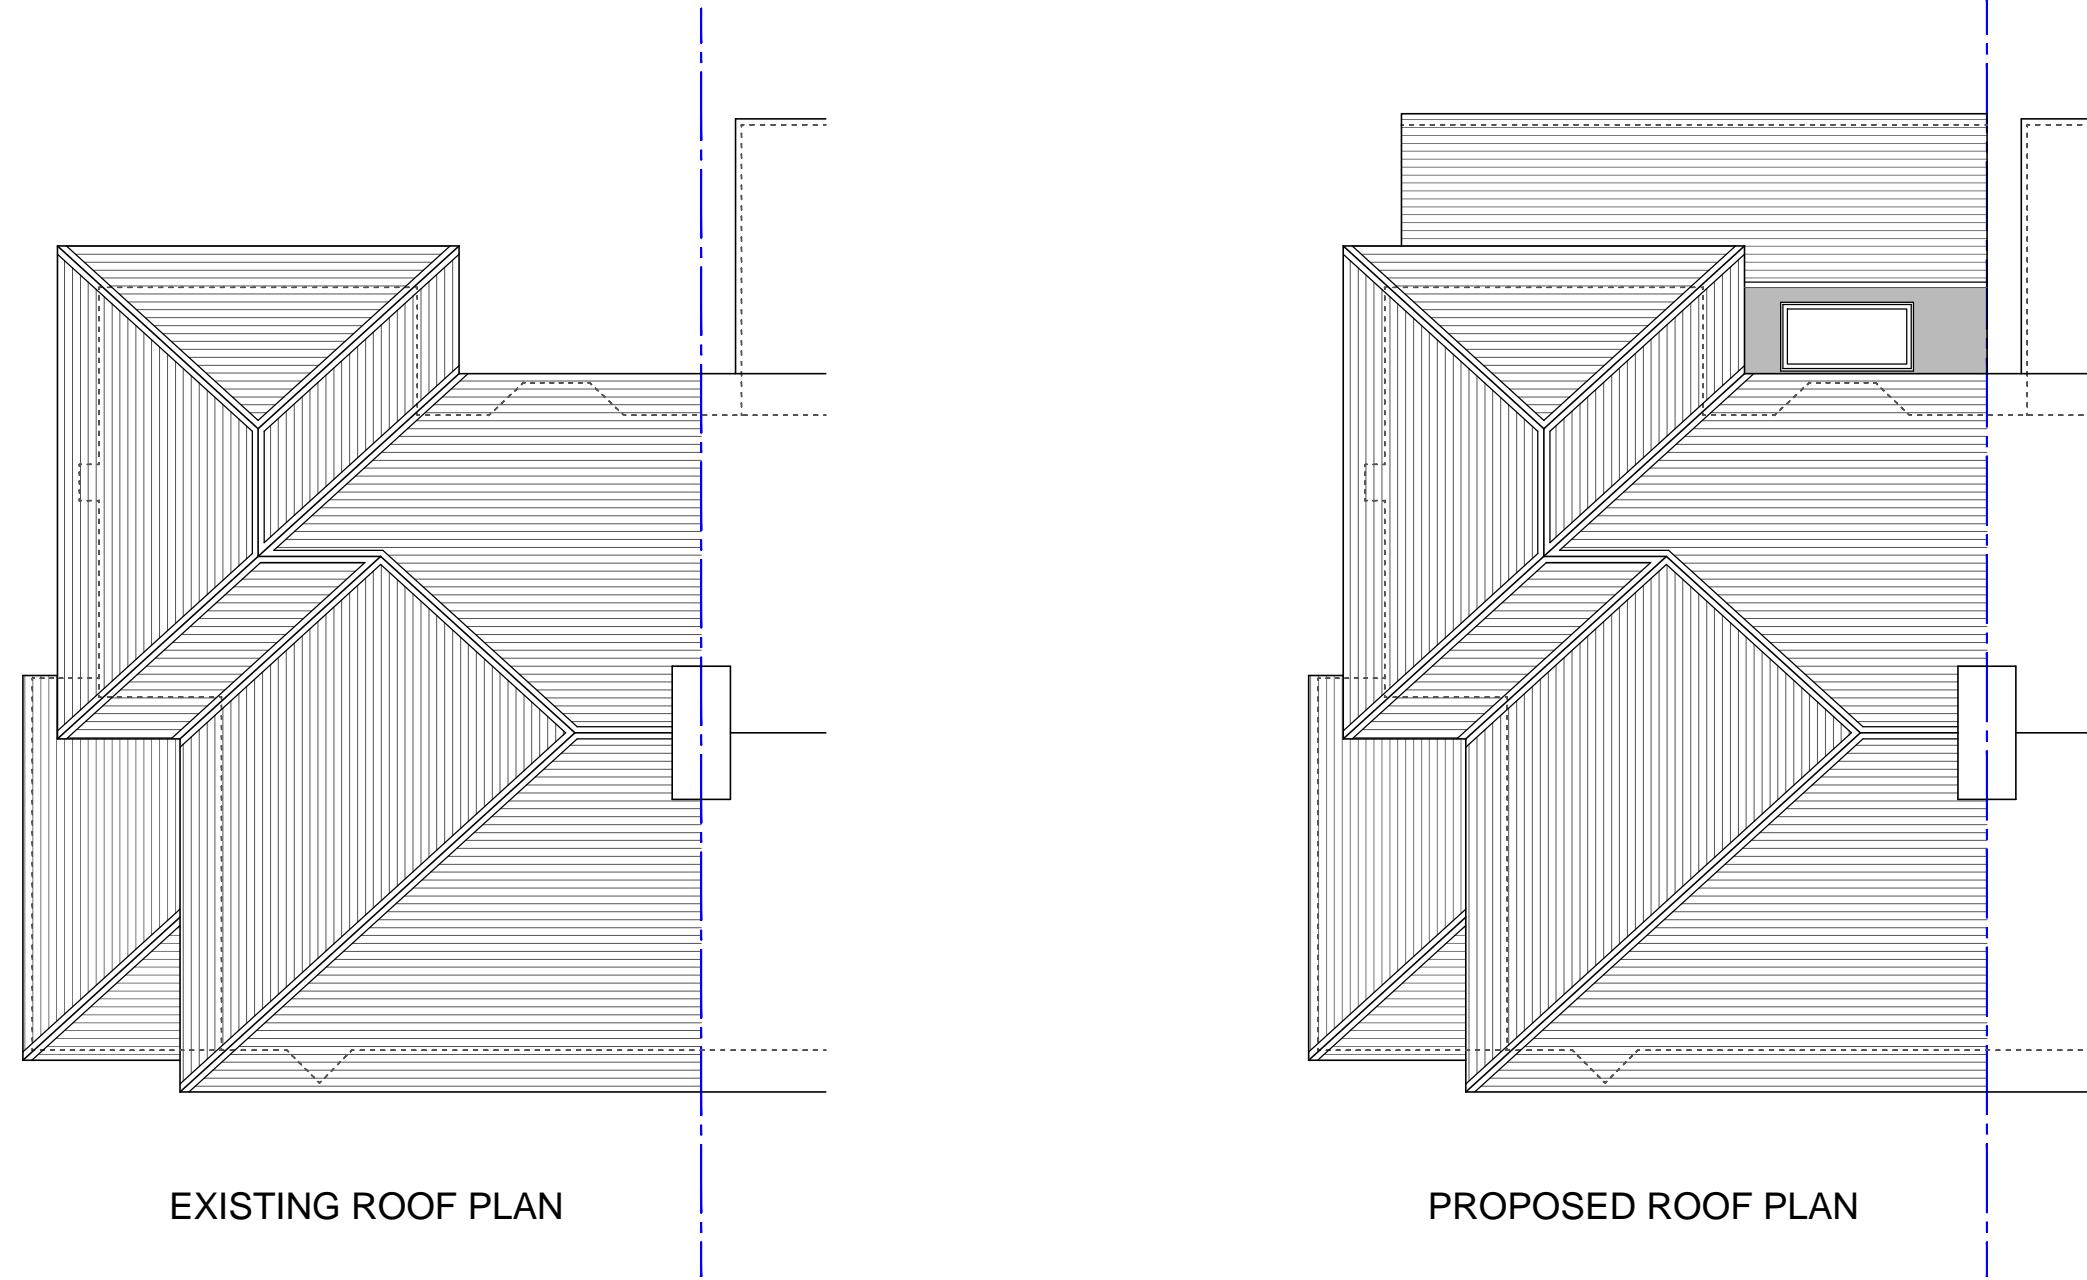

0 5m

VG ARCA Designs
52 Russell Road,
London, E4 8HB
Email: info@vgarcadesigns.co.uk

Project
1 Elmbridge Drive,
Ruislip HA4 7XD

Drawing
SINGLE STOREY REAR EXTENSION.
CONVERSION OF THE GARAGE INTO
A HABITABLE ROOM.


Title
Existing & Proposed Roof Plan

Drawing Status PLANNING


Scale 1:100 @ A3 Drawn VG Checked Date 07-07-25

Drawing/Job No JUL/AK/25-004

Revision

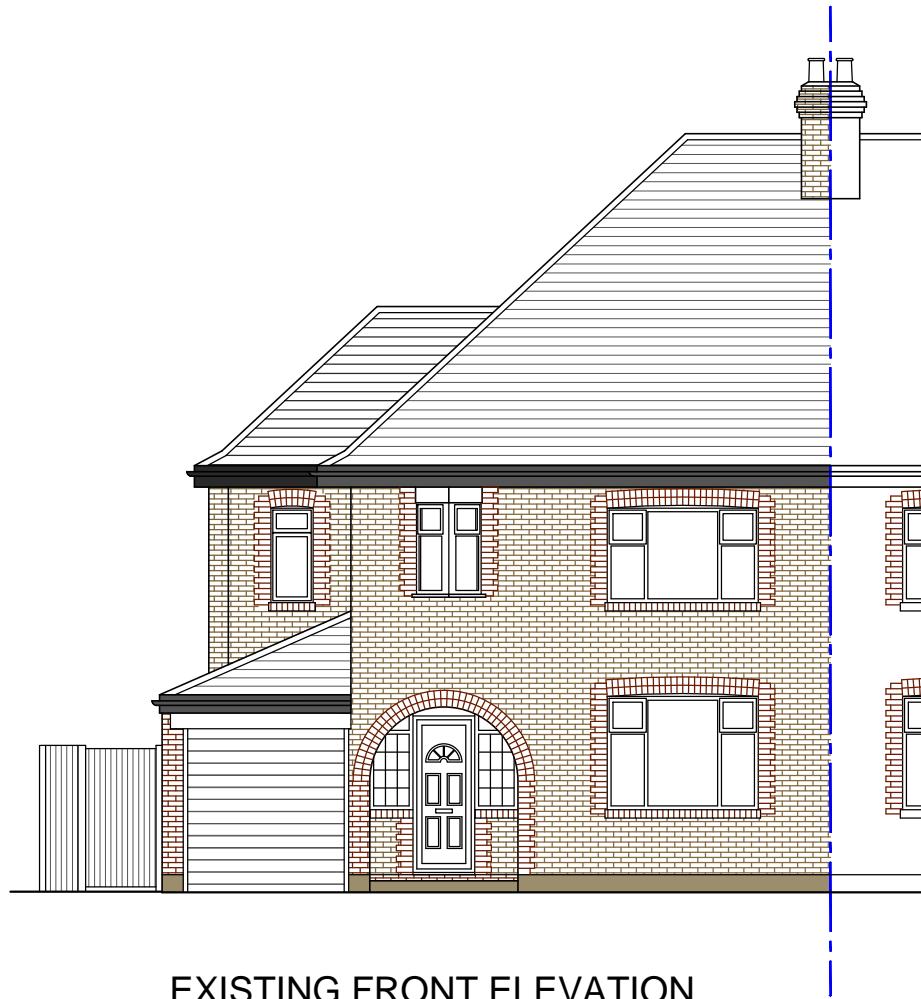


EXISTING FRONT ELEVATION

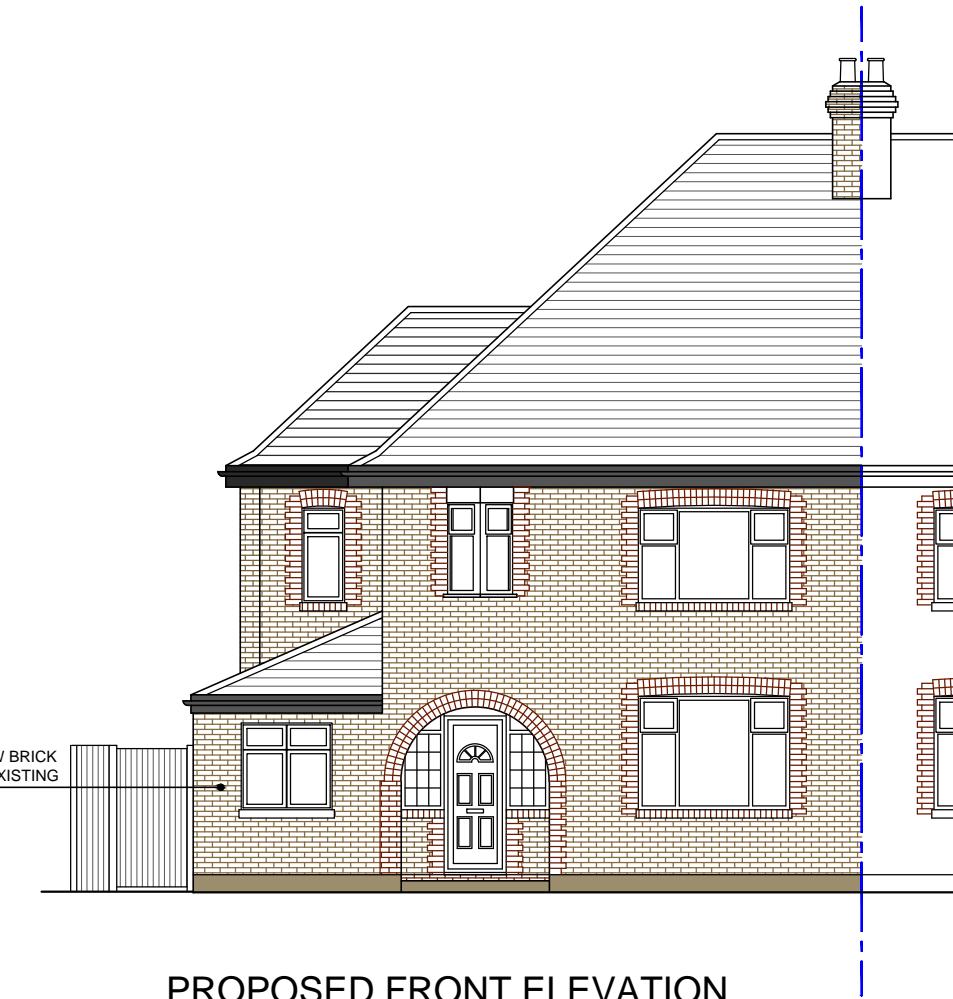

PROPOSED FRONT ELEVATION



EXISTING REAR ELEVATION

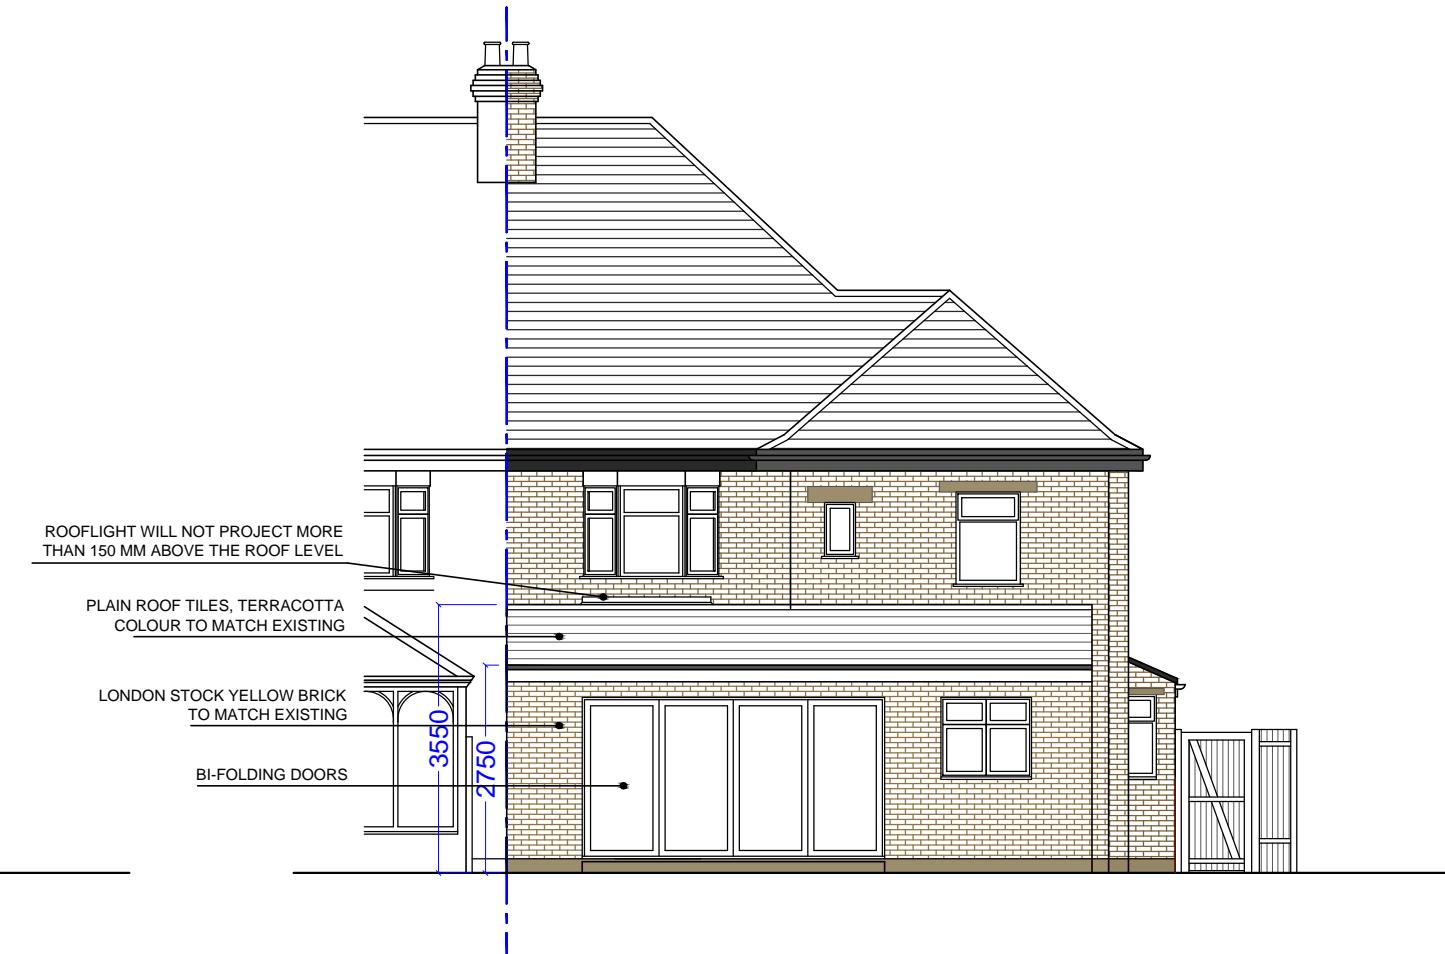

PROPOSED REAR ELEVATION

NOTES: ALL FIGURED DIMENSIONS TO BE CHECKED ON SITE PRIOR TO CONSTRUCTION.
ALL COPYRIGHT RESERVED.

VG ARCA Designs
52 Russell Road,
London, E4 8HB
Email: info@vgarcadesigns.co.uk

Project
1 Elmbridge Drive,
Ruislip HA4 7XD

Drawing
SINGLE STOREY REAR EXTENSION.
CONVERSION OF THE GARAGE INTO
A HABITABLE ROOM.

Title
Existing & Proposed Front & Rear Extension

Drawing Status PLANNING


Scale 1:100 @ A3
Drawn VG
Checked
Date 07-07-25

Drawing/Job No JUL/AK/25-005
Revision


0 5m




EXISTING SIDE ELEVATION

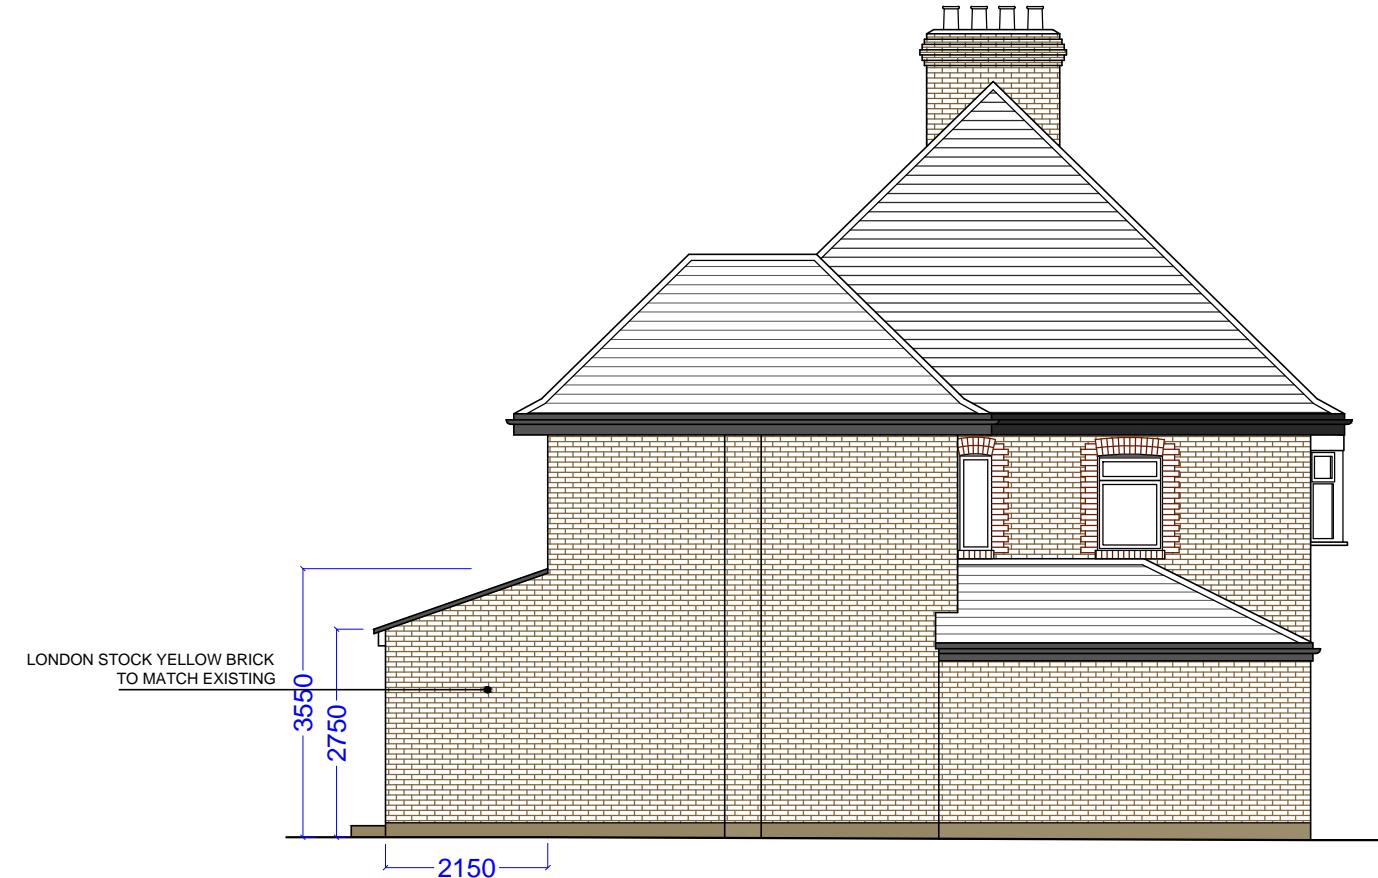

PROPOSED SIDE ELEVATION

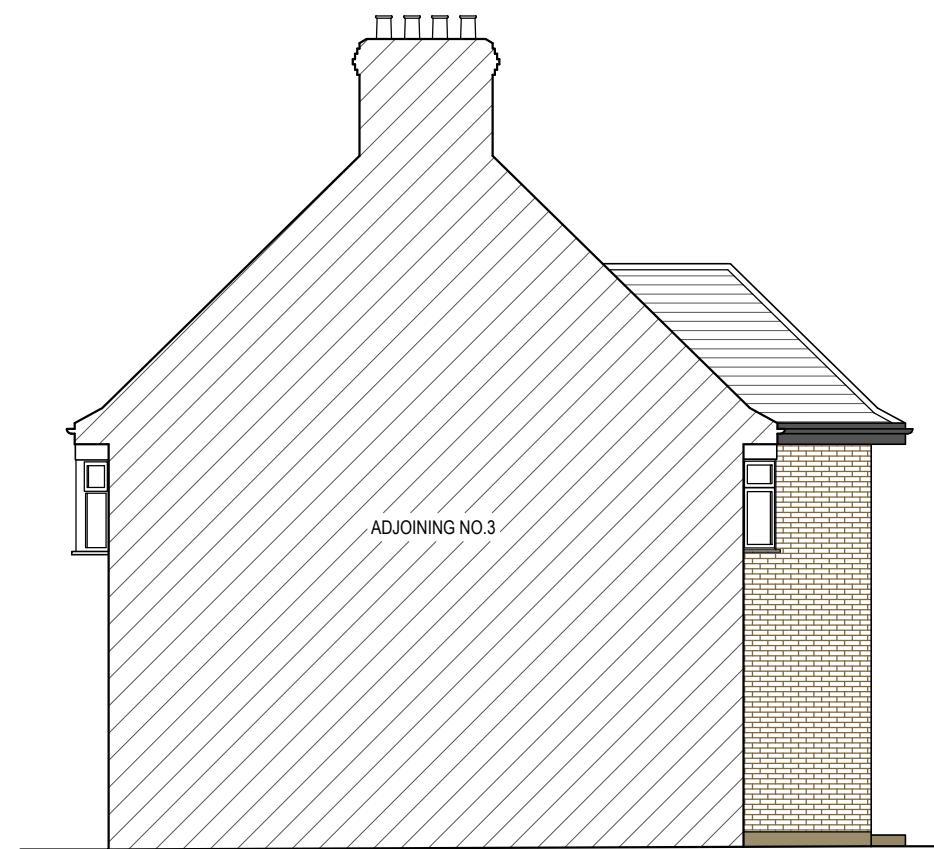

EXISTING NORTH ELEVATION

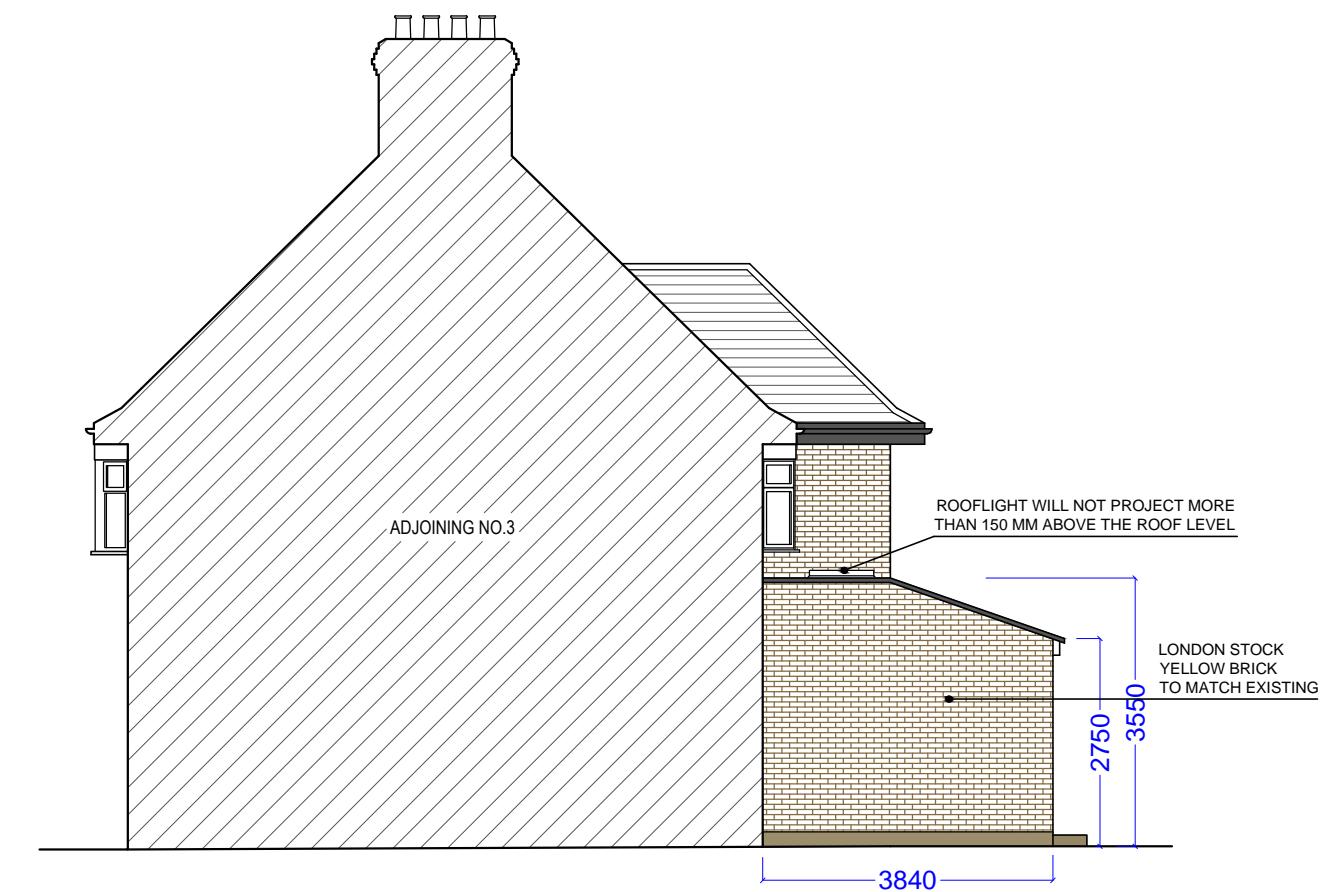

PROPOSED NORTH ELEVATION



VG ARCA Designs
52 Russell Road,
London, E4 8HB
Email: info@vgarcadesigns.co.uk

Project
1 Elmbridge Drive,
Ruislip HA4 7XD

Drawing
SINGLE STOREY REAR EXTENSION.
CONVERSION OF THE GARAGE INTO
A HABITABLE ROOM.

Title
Existing & Proposed Side and North Elevation


Drawing Status PLANNING

Scale 1:100 @ A3
Drawn VG
Checked
Date 07-07-25

Drawing/Job No JUL/AK/25-006
Revision



EXISTING SECTION A-A

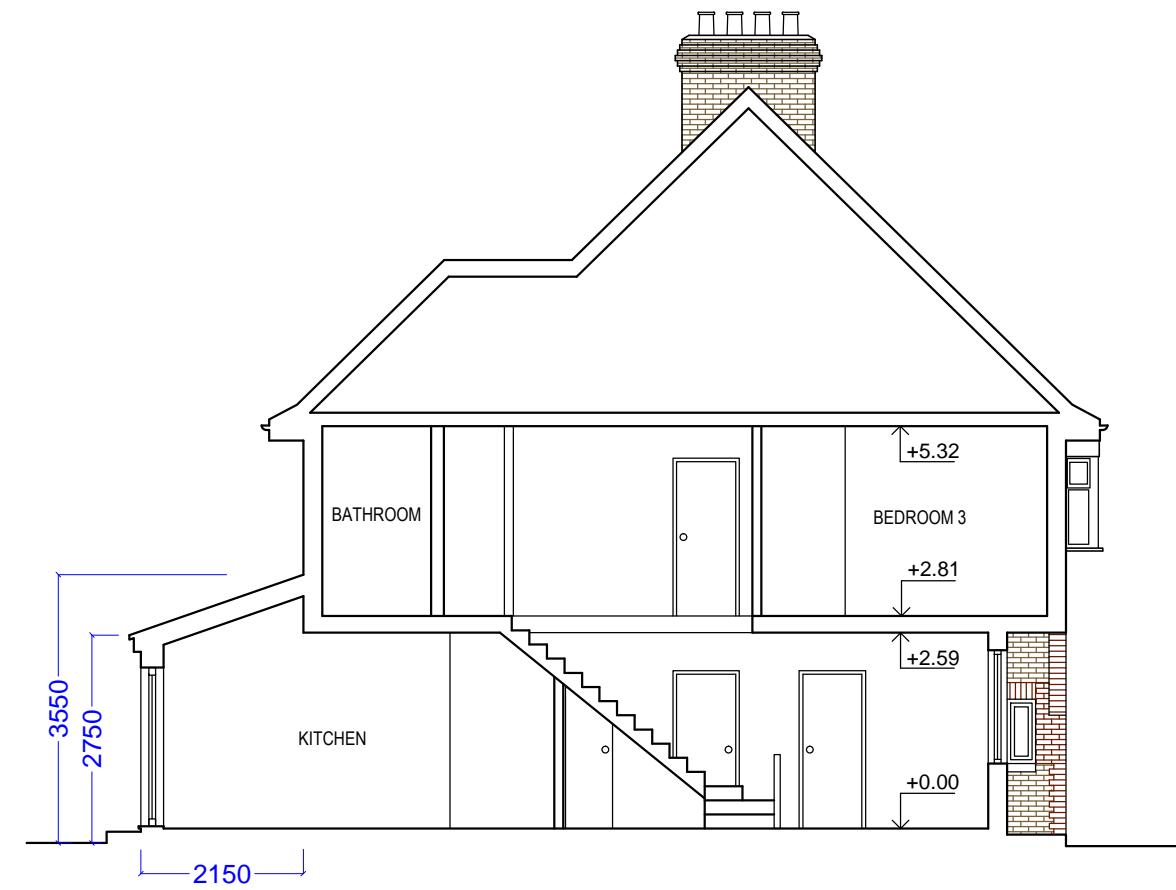

PROPOSED SECTION A-A

VG ARCA Designs
52 Russell Road,
London, E4 8HB
Email: info@vgarcadesigns.co.uk

Project
1 Elmbridge Drive,
Ruislip HA4 7XD

Drawing
SINGLE STOREY REAR EXTENSION.
CONVERSION OF THE GARAGE INTO
A HABITABLE ROOM.

Title
Existing & Proposed Section A-A

Drawing Status PLANNING

Scale 1:100 @ A3
Drawn VG
Checked
Date 07-07-25

Drawing/Job No JUL/AK/25-007
Revision