



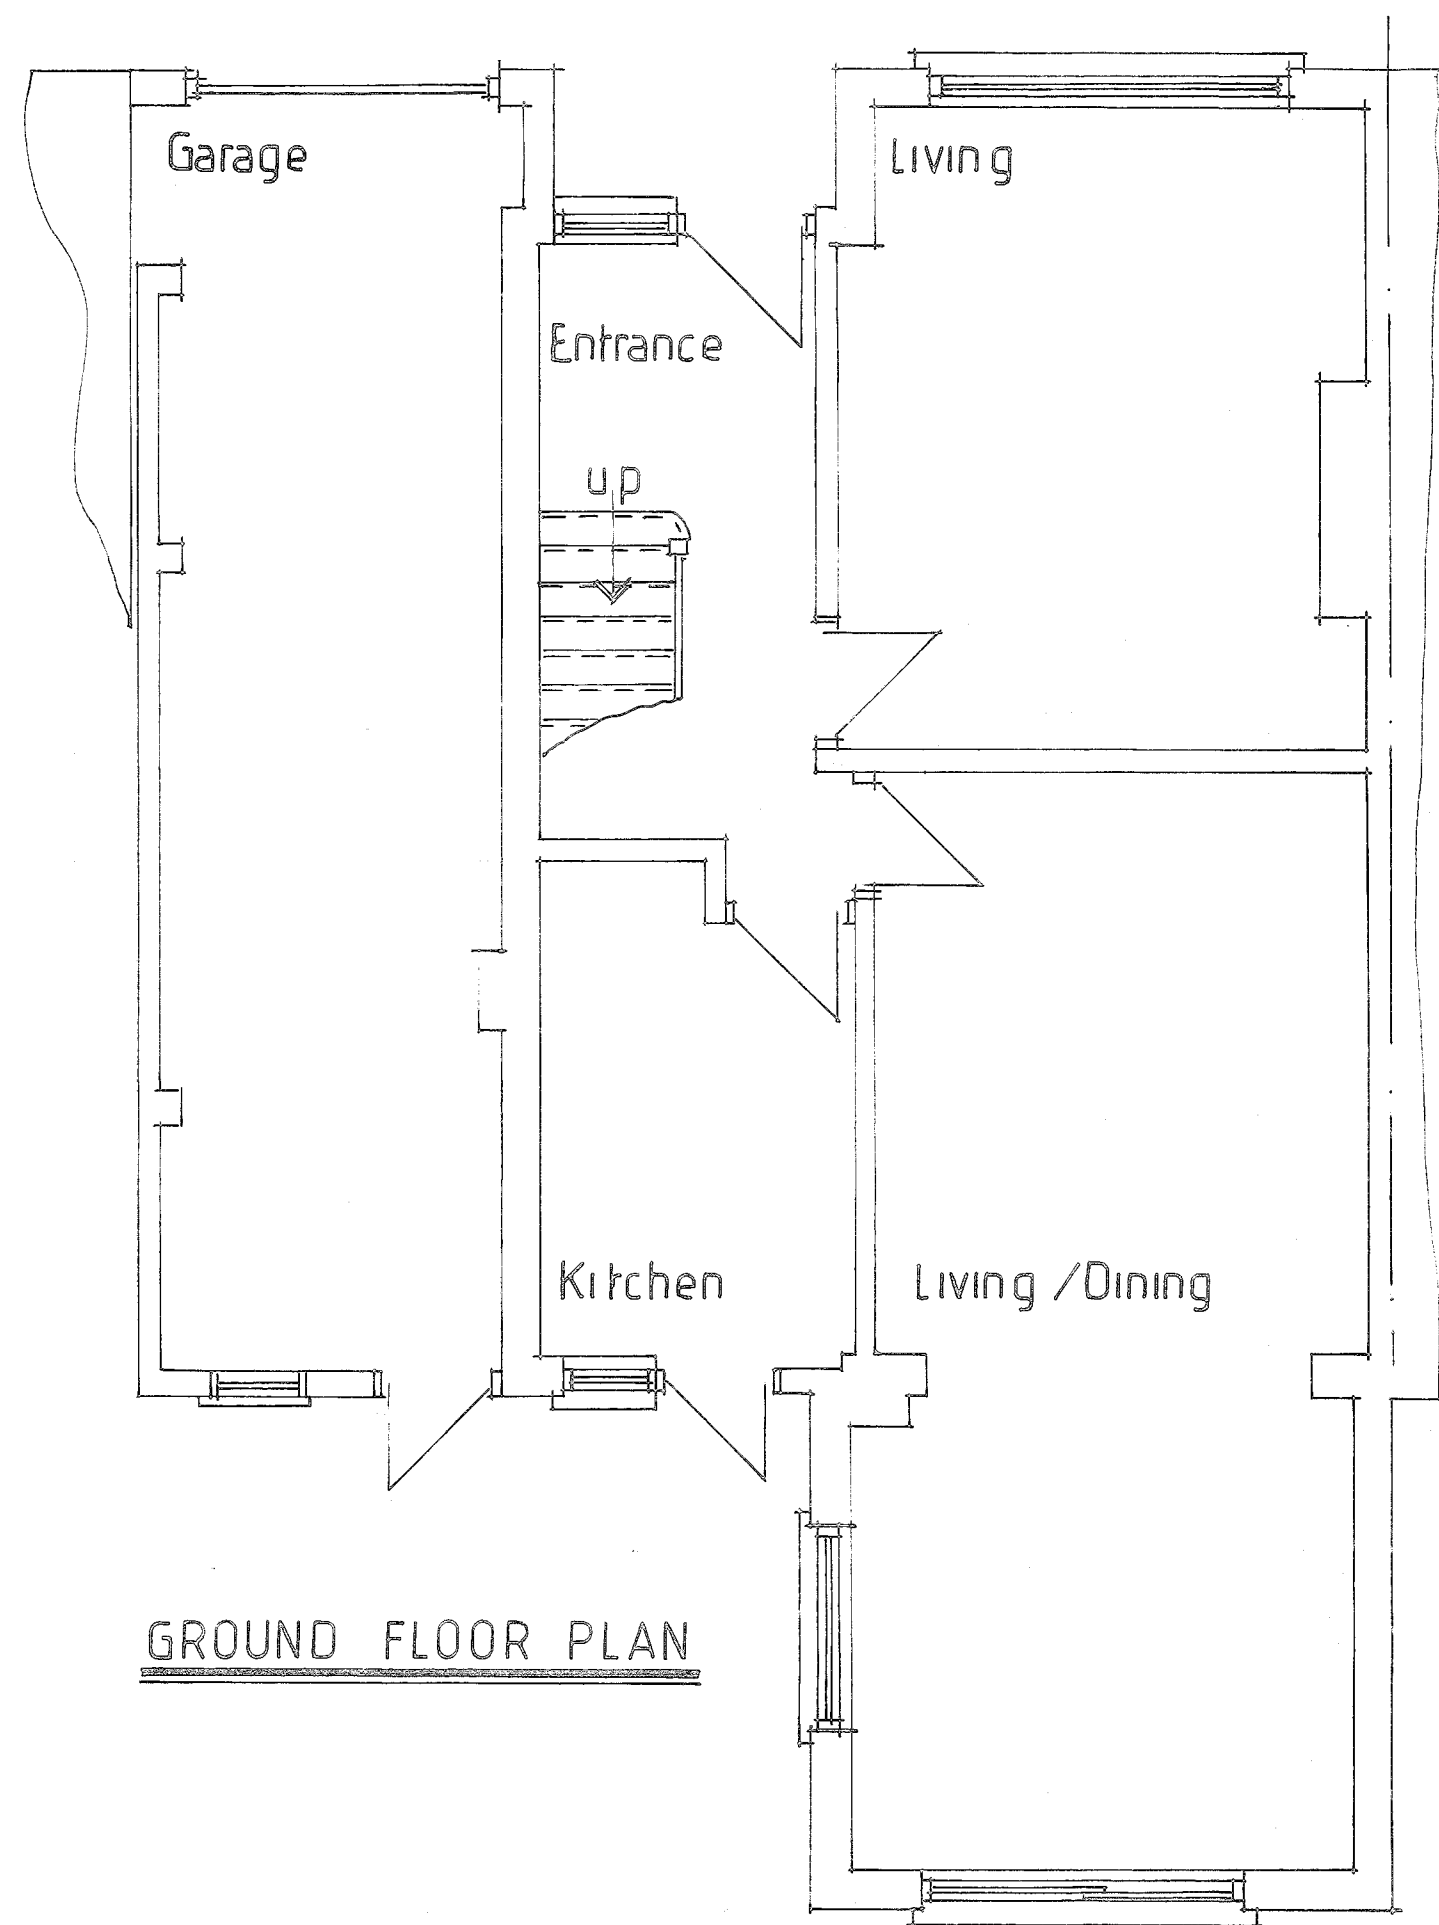


GROUND FLOOR PLAN

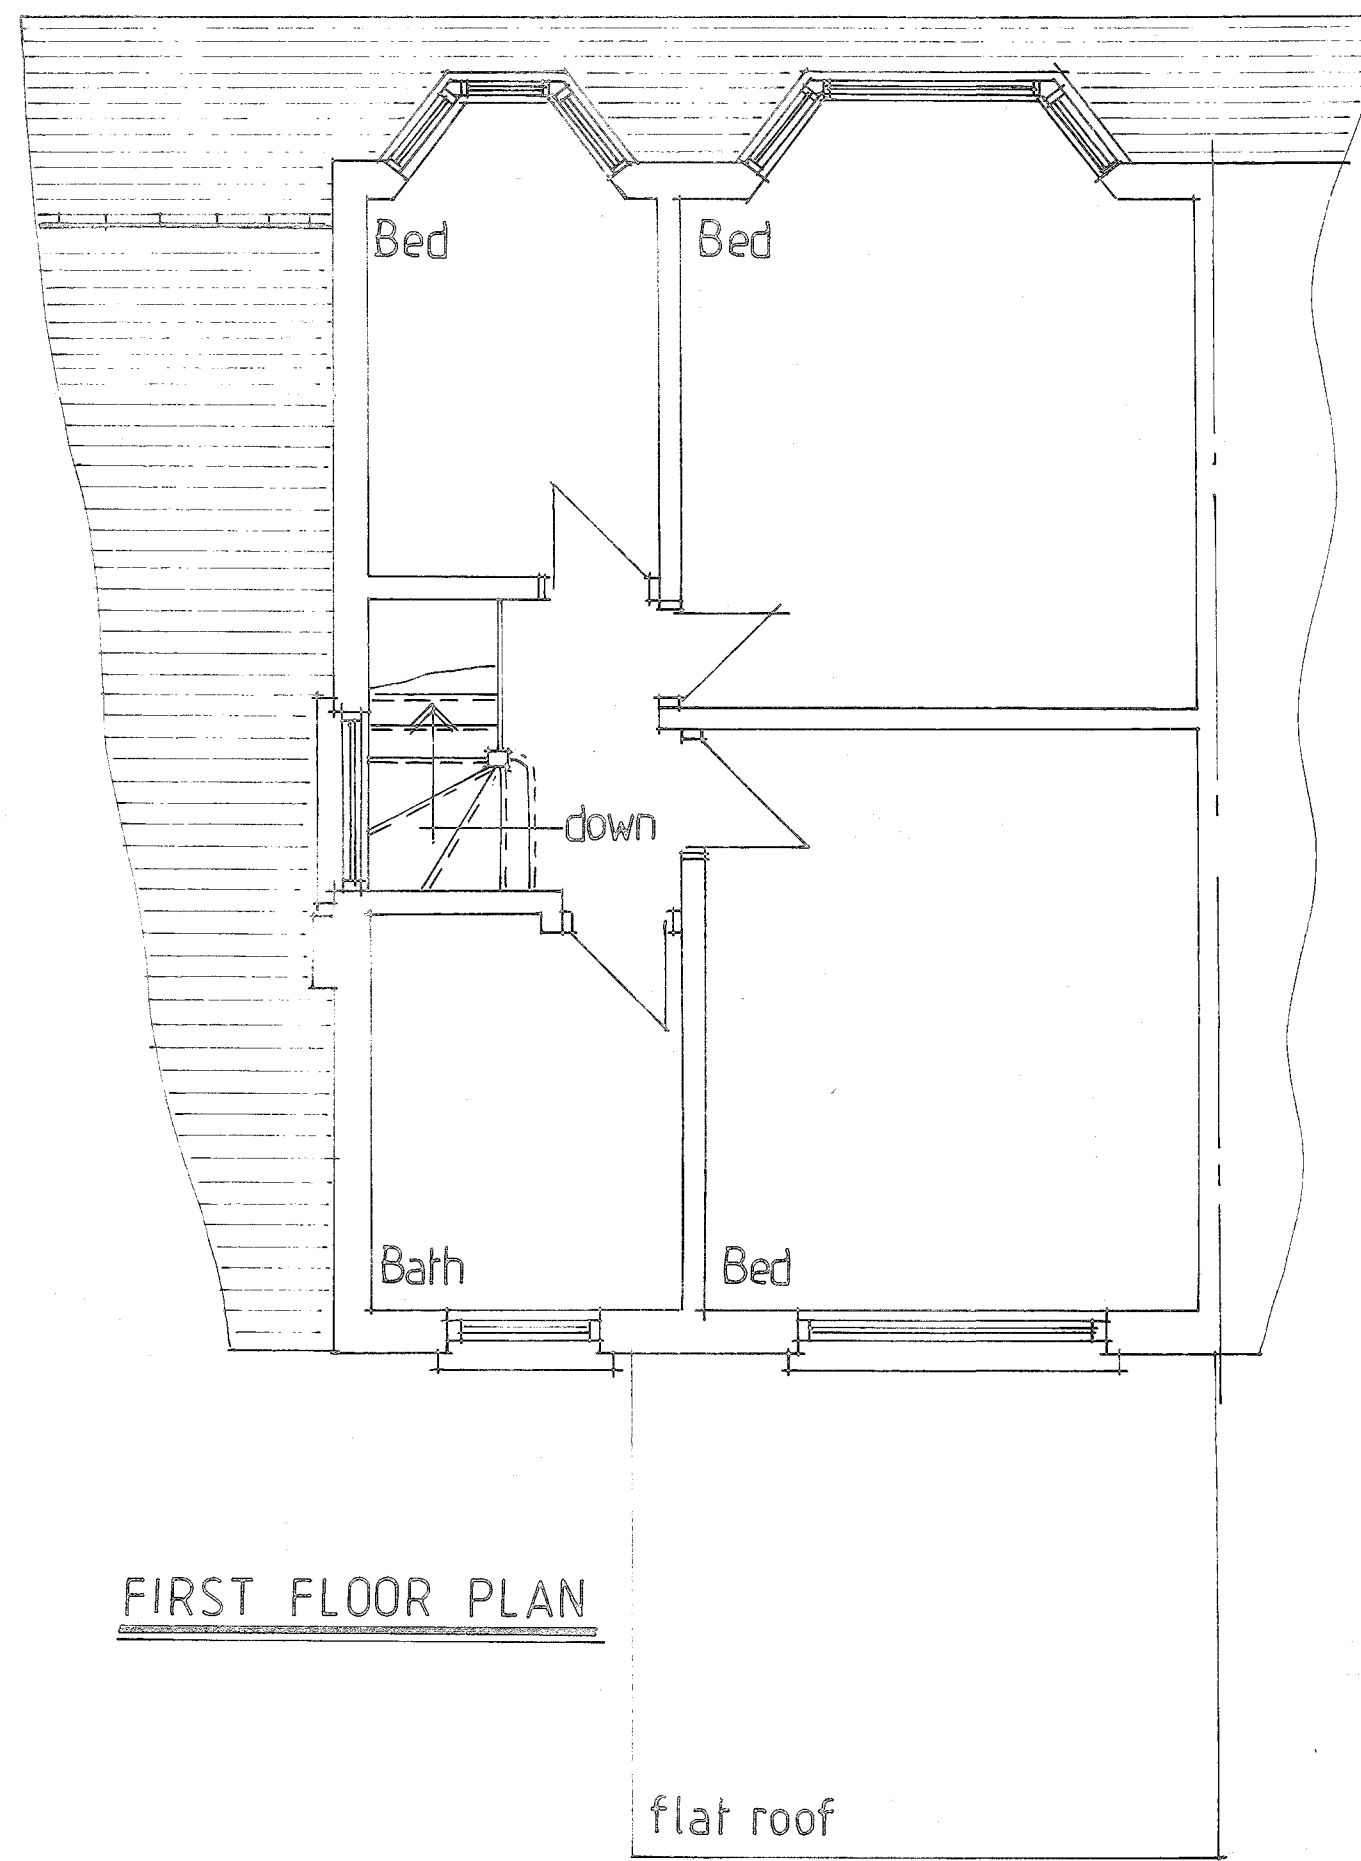


FIRST FLOOR PLAN


flat roof

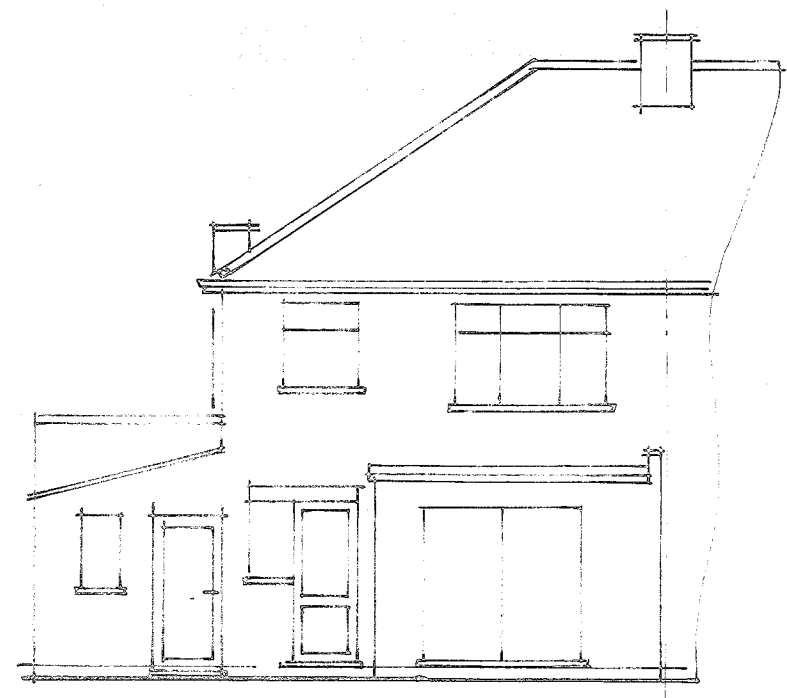

REAR ELEVATION

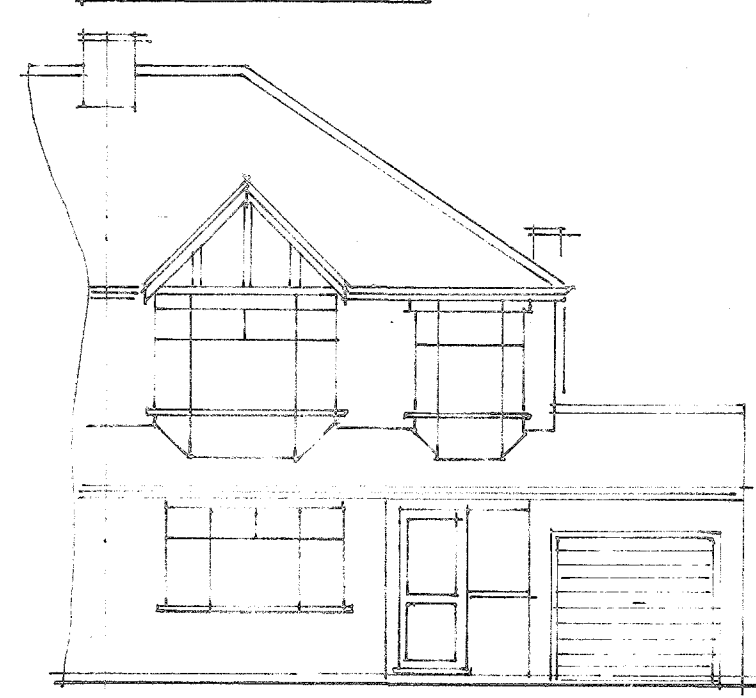


FRONT ELEVATION

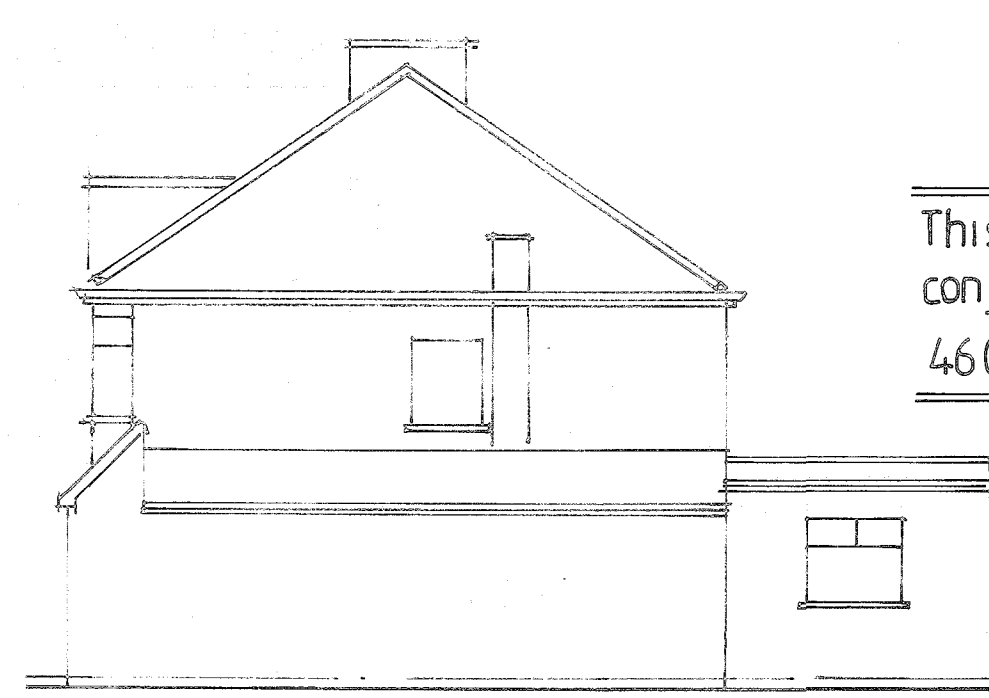

SIDE ELEVATION

This drawing to be read in
conjunction with drg no
4601/02 / 03

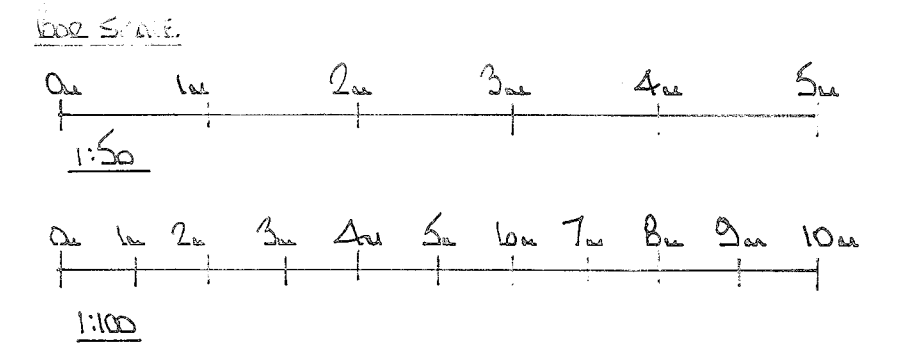

Pottle & Co Ltd
Planning & Building Consultants

Suite A, 128 Manor Way
Ruislip, Middlesex, HA4 8HR

Tel: 01895 622800
www.pottle.uk.com

Client:
MR MRS GIBSON

Prop Name:
**7 COURTFIELD GARDENS
RUISLIP
MIDOX**

Drawing Title:
**EXISTING FLOOR PLANS
AND ELEVATIONS**

Scale: 1:50, 1:100.

Date: August 2021 Drawn by: GEL

Dwg No.:
4601/01