


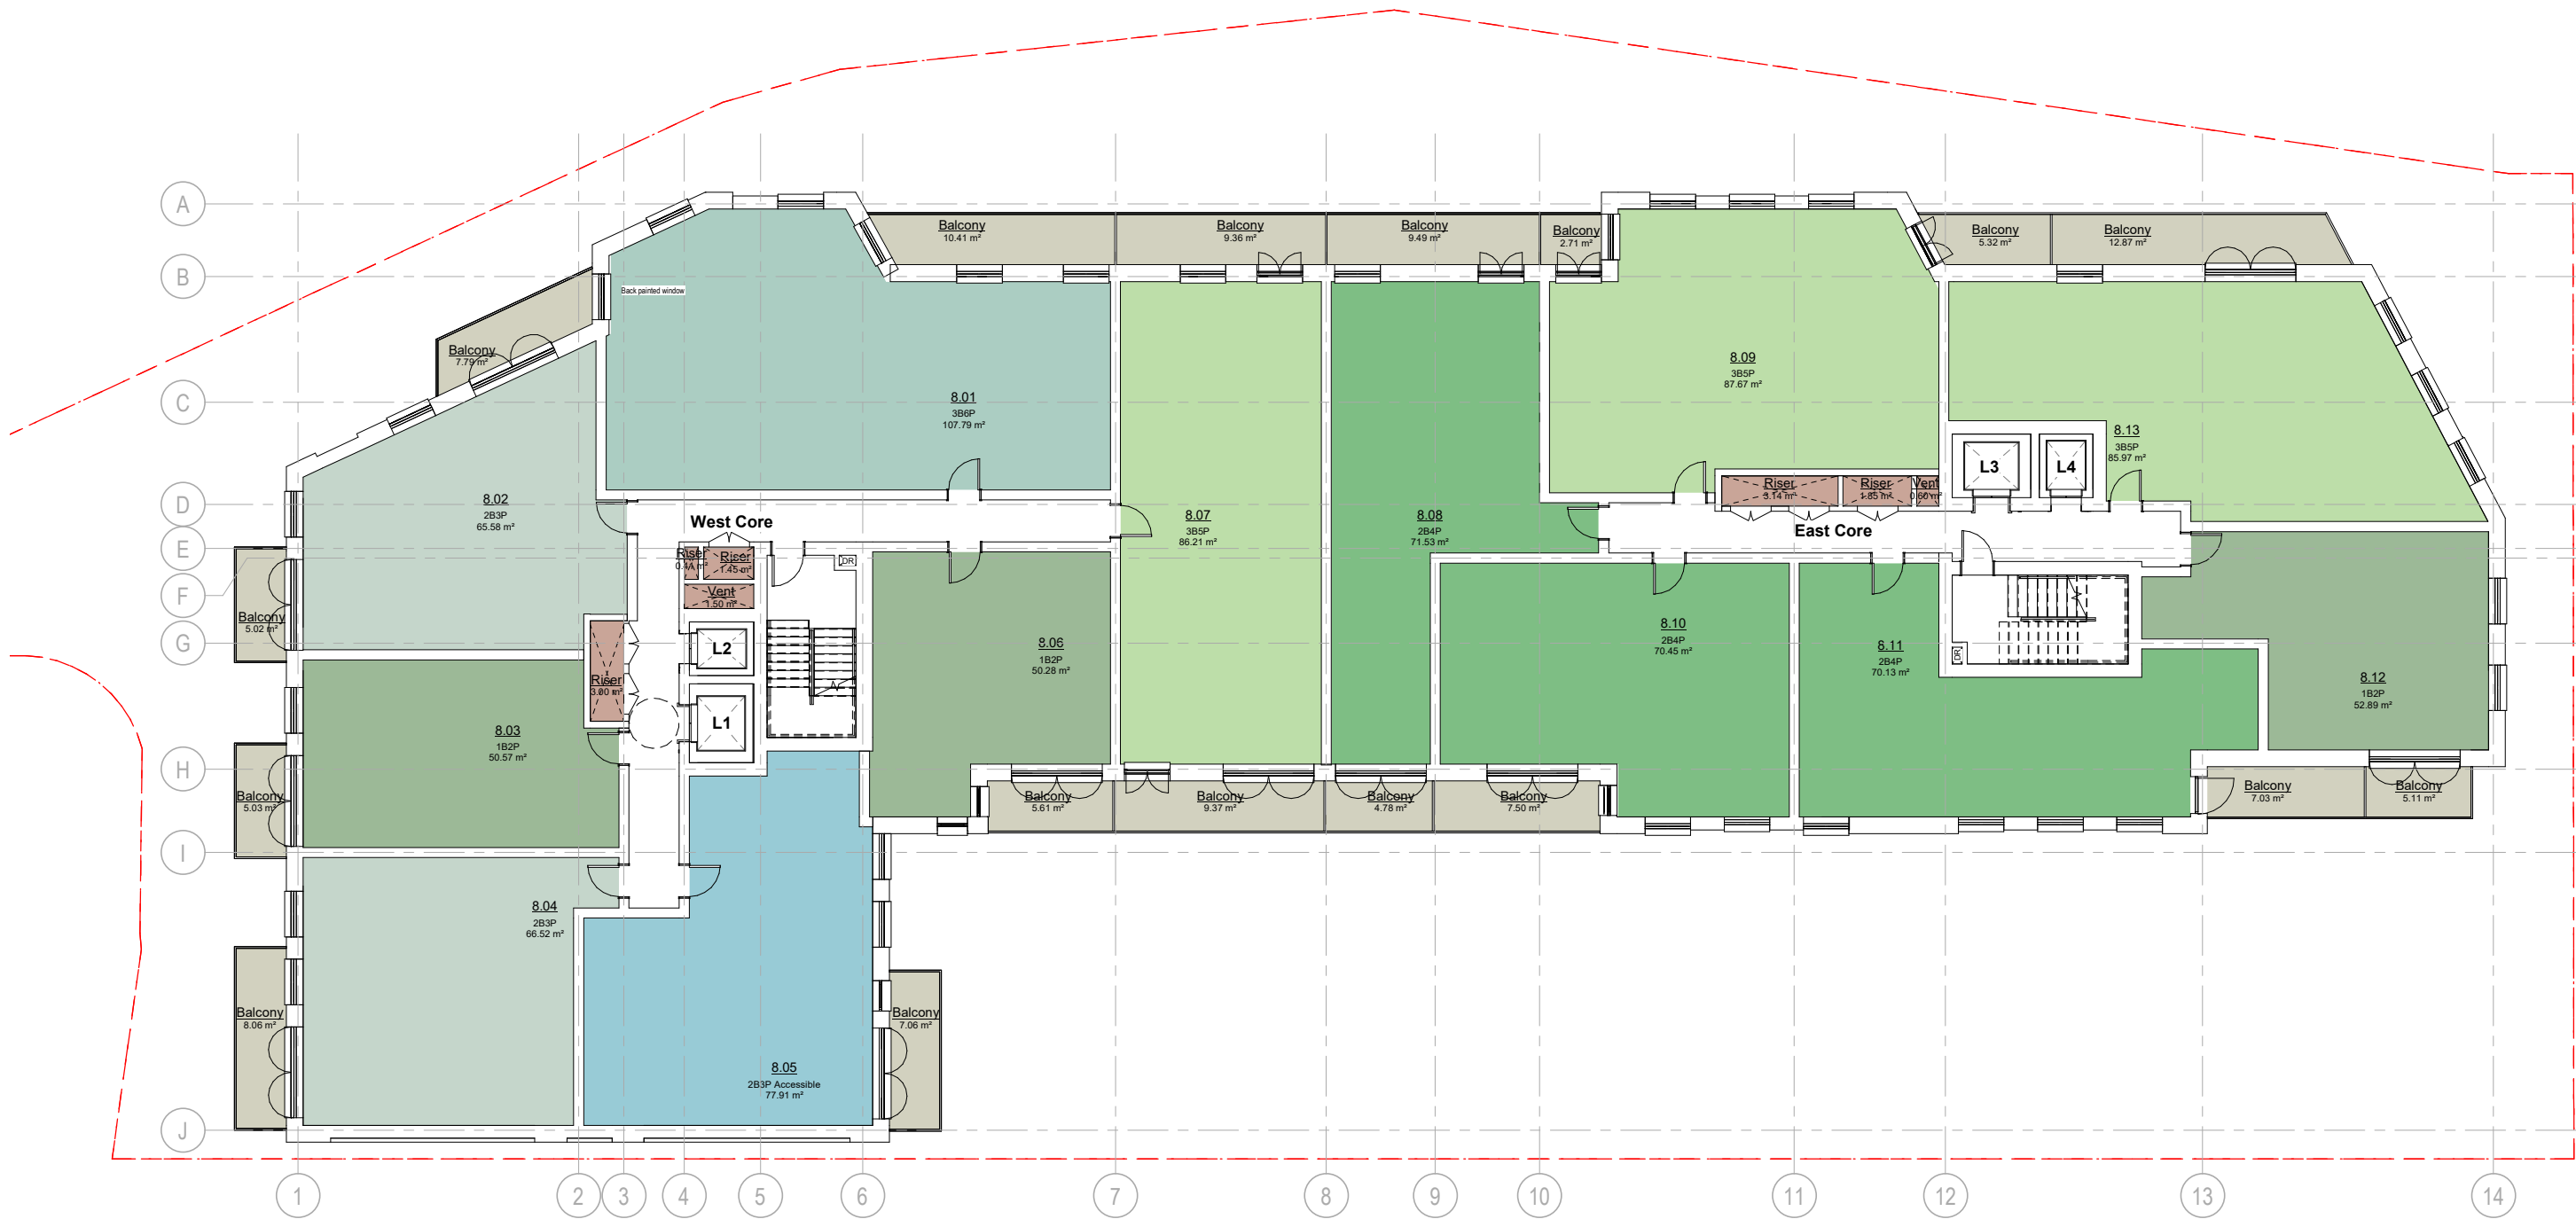


DO NOT SCALE THIS DRAWING

Contractors are to check all dimensions prior to commencement on site and notify the architect of any errors, omissions, or discrepancies.

TateHindle Limited retain copyright of this drawing. It may not be copied, altered or reproduced in any way without their written authority.

Rev	Description	Date	Checked
00	Planning issue	27/08/21	JK
01	Planning Update	17/11/21	JK

 

Project
3 Viveash Close

Status
For Planning
Client
Mackenzie (South West) Homes Ltd

Drawing
Proposed Typical Eighth - Ninth Floor Plan

Scale	Drawn	Checked	Date
1 : 100@A1	MK	DJ	27/08/21
Project no.	Drg	Revision	
15419	A - PL-(03) - 904	01	

tatehindle

TateHindle Limited
1 Lindsey Street
Smithfield
London EC1A 9HP
T 020 7332 4850
mail@tatehindle.co.uk
www.tatehindle.co.uk