




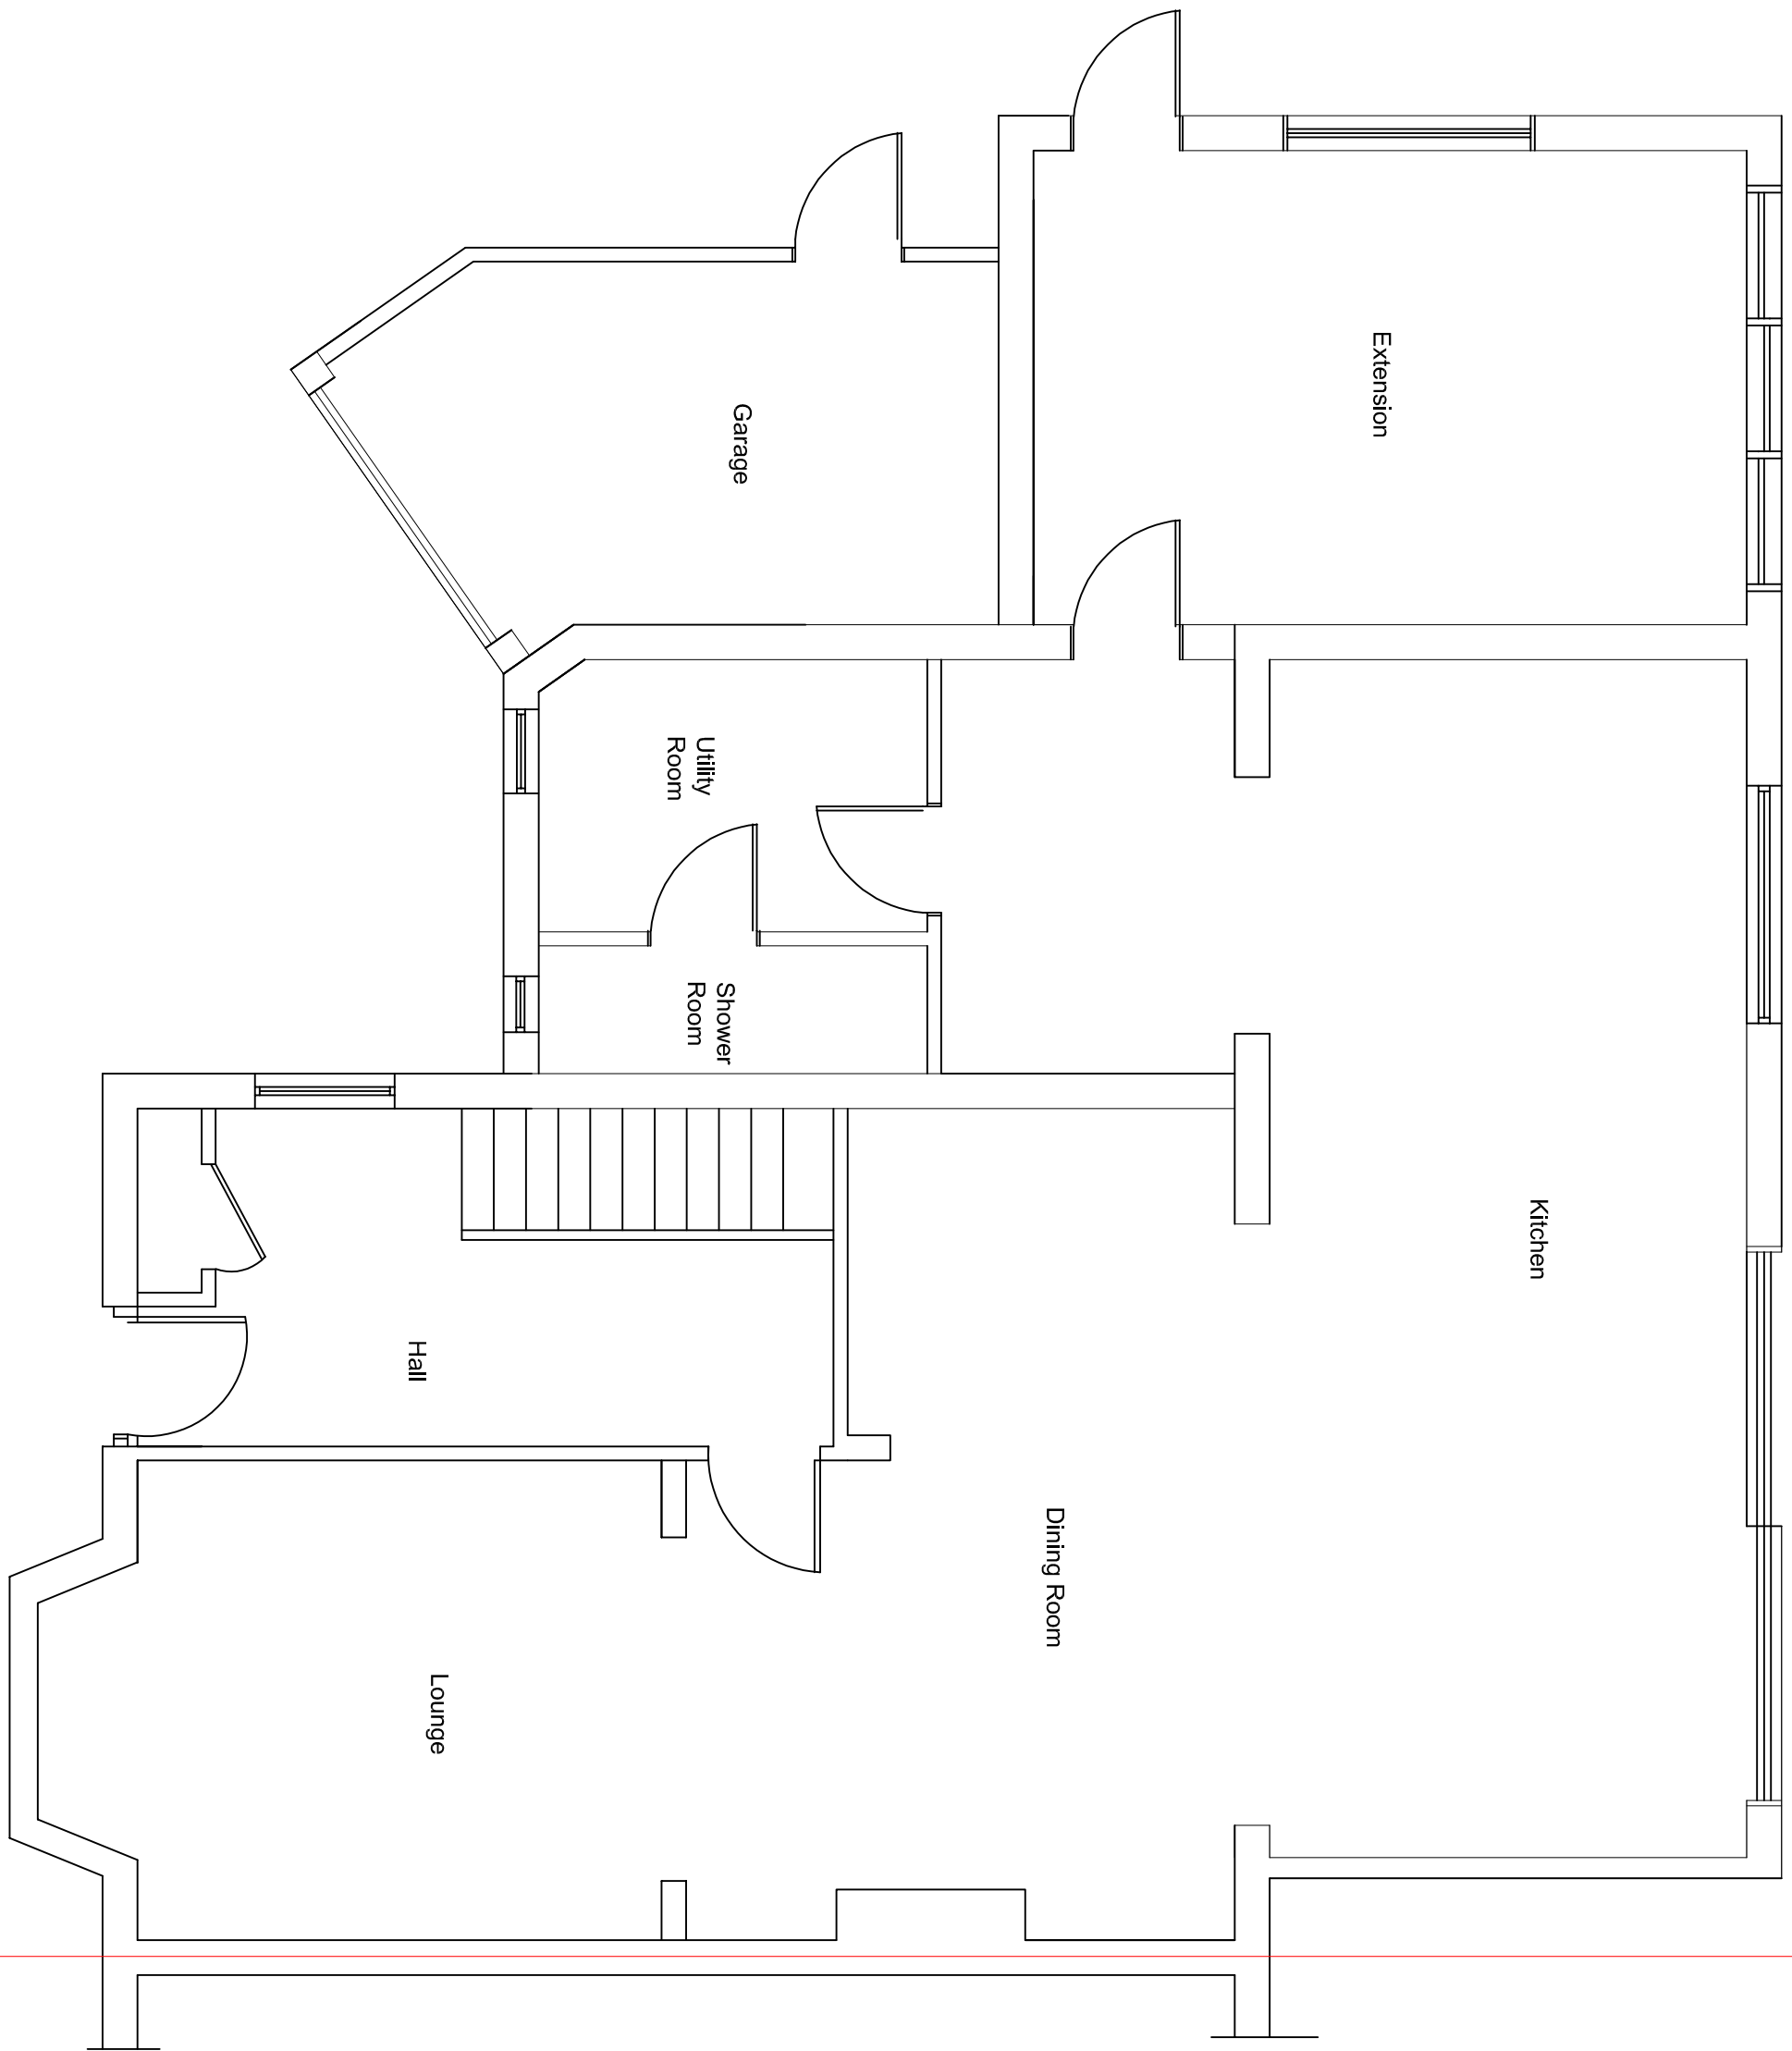

Existing Ground
Floor 1:50

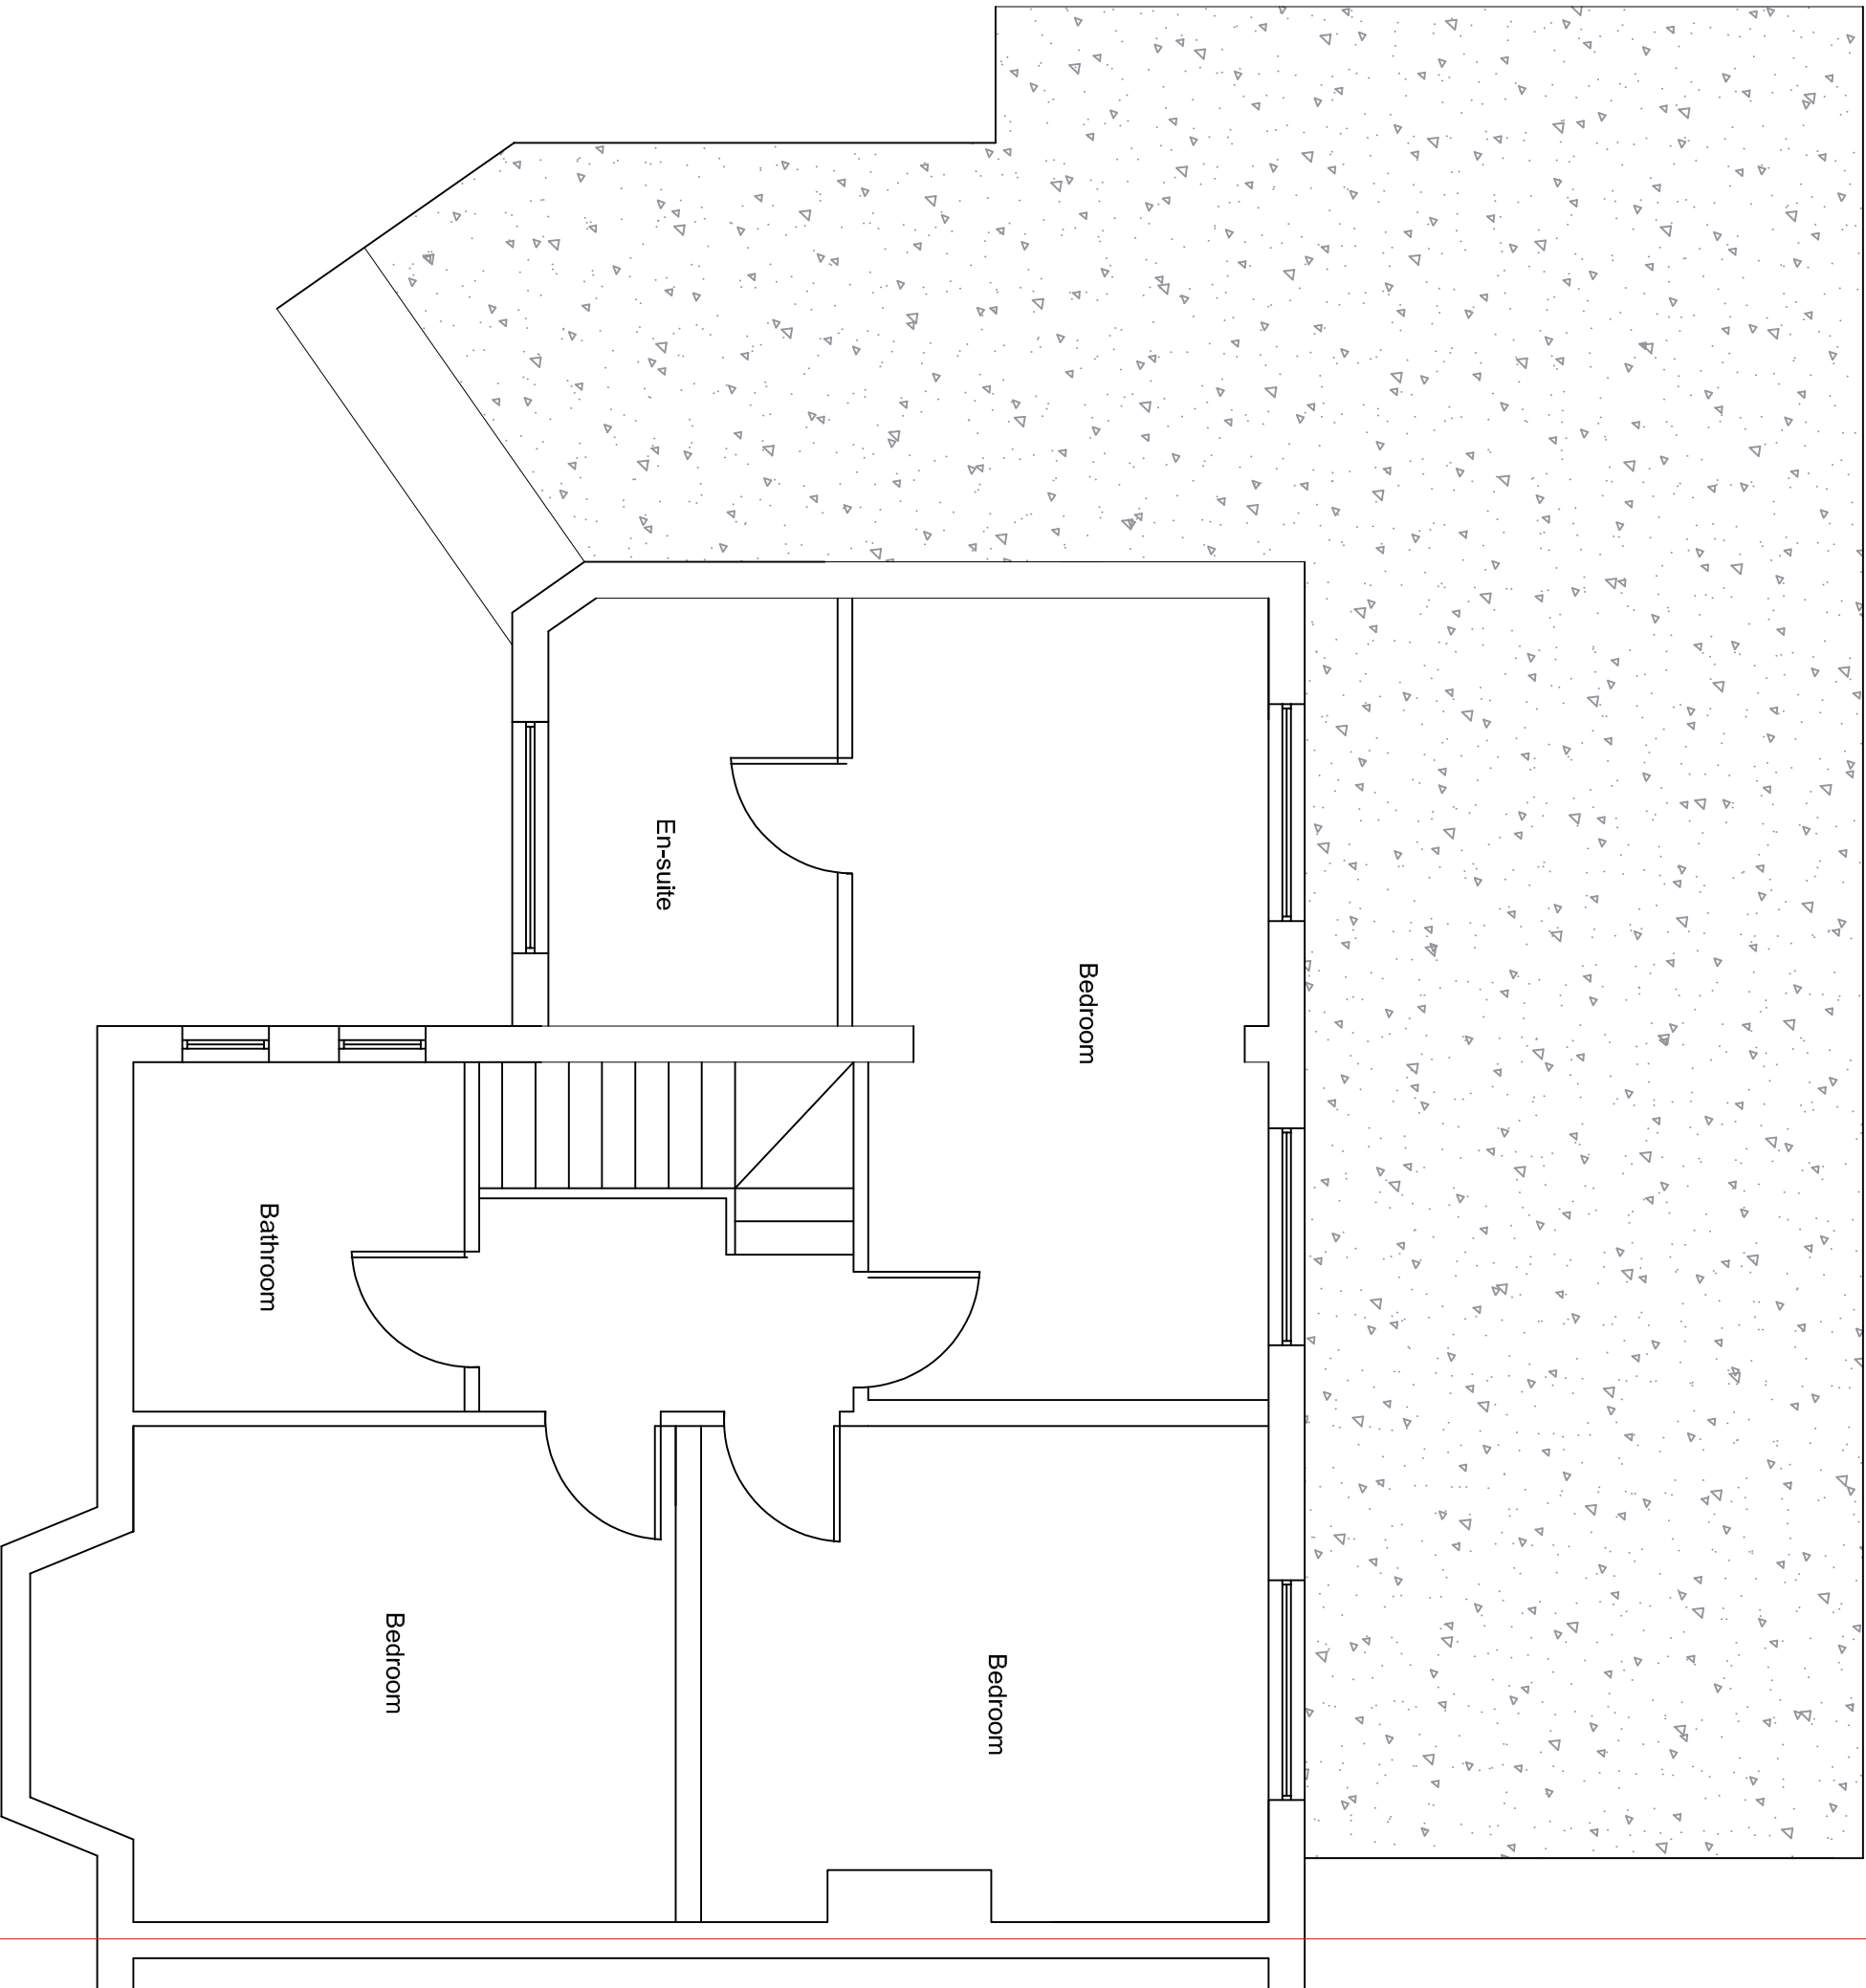


Existing First Floor 1:50

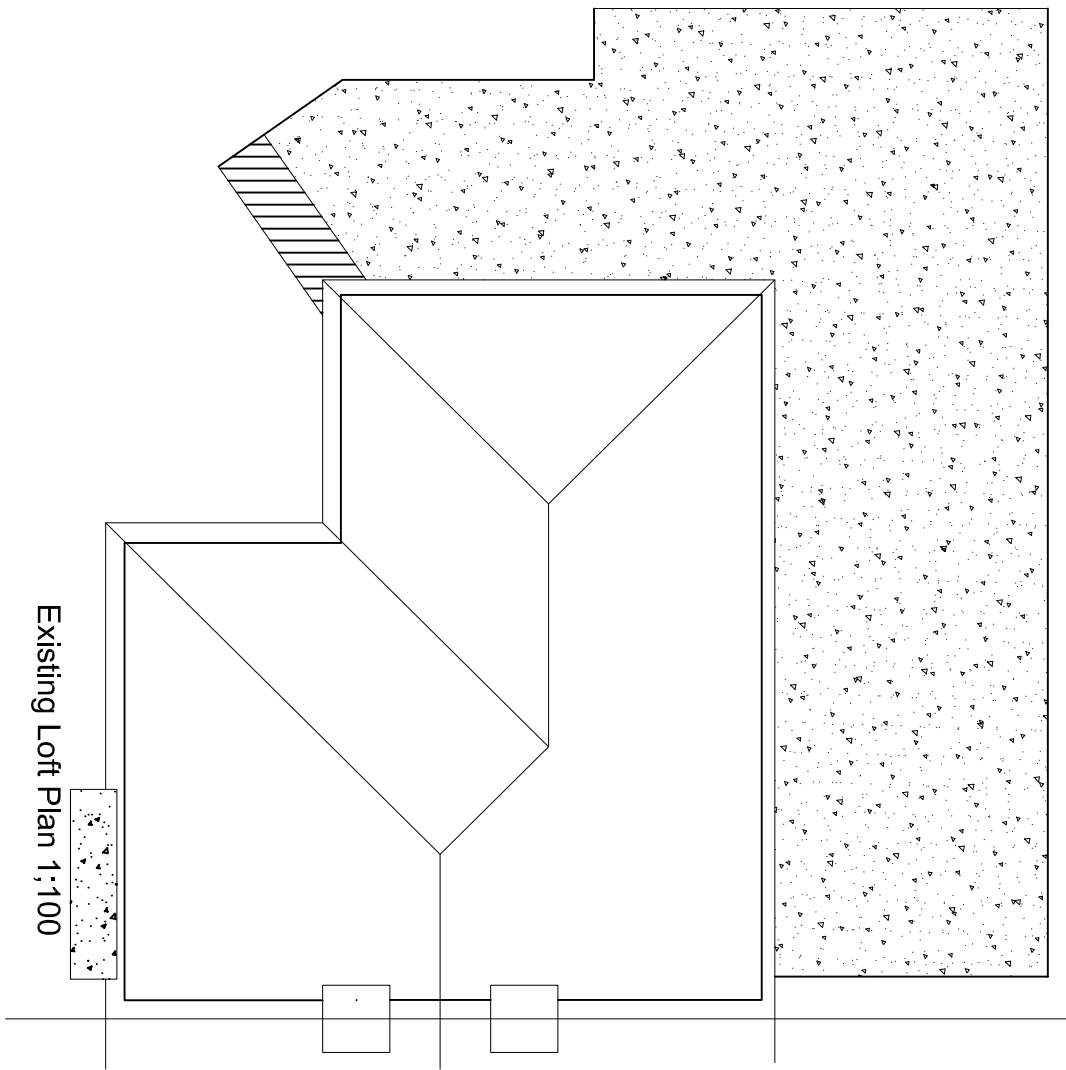

Existing Loft Plan 1:100




Existing Roof Plan
1:100

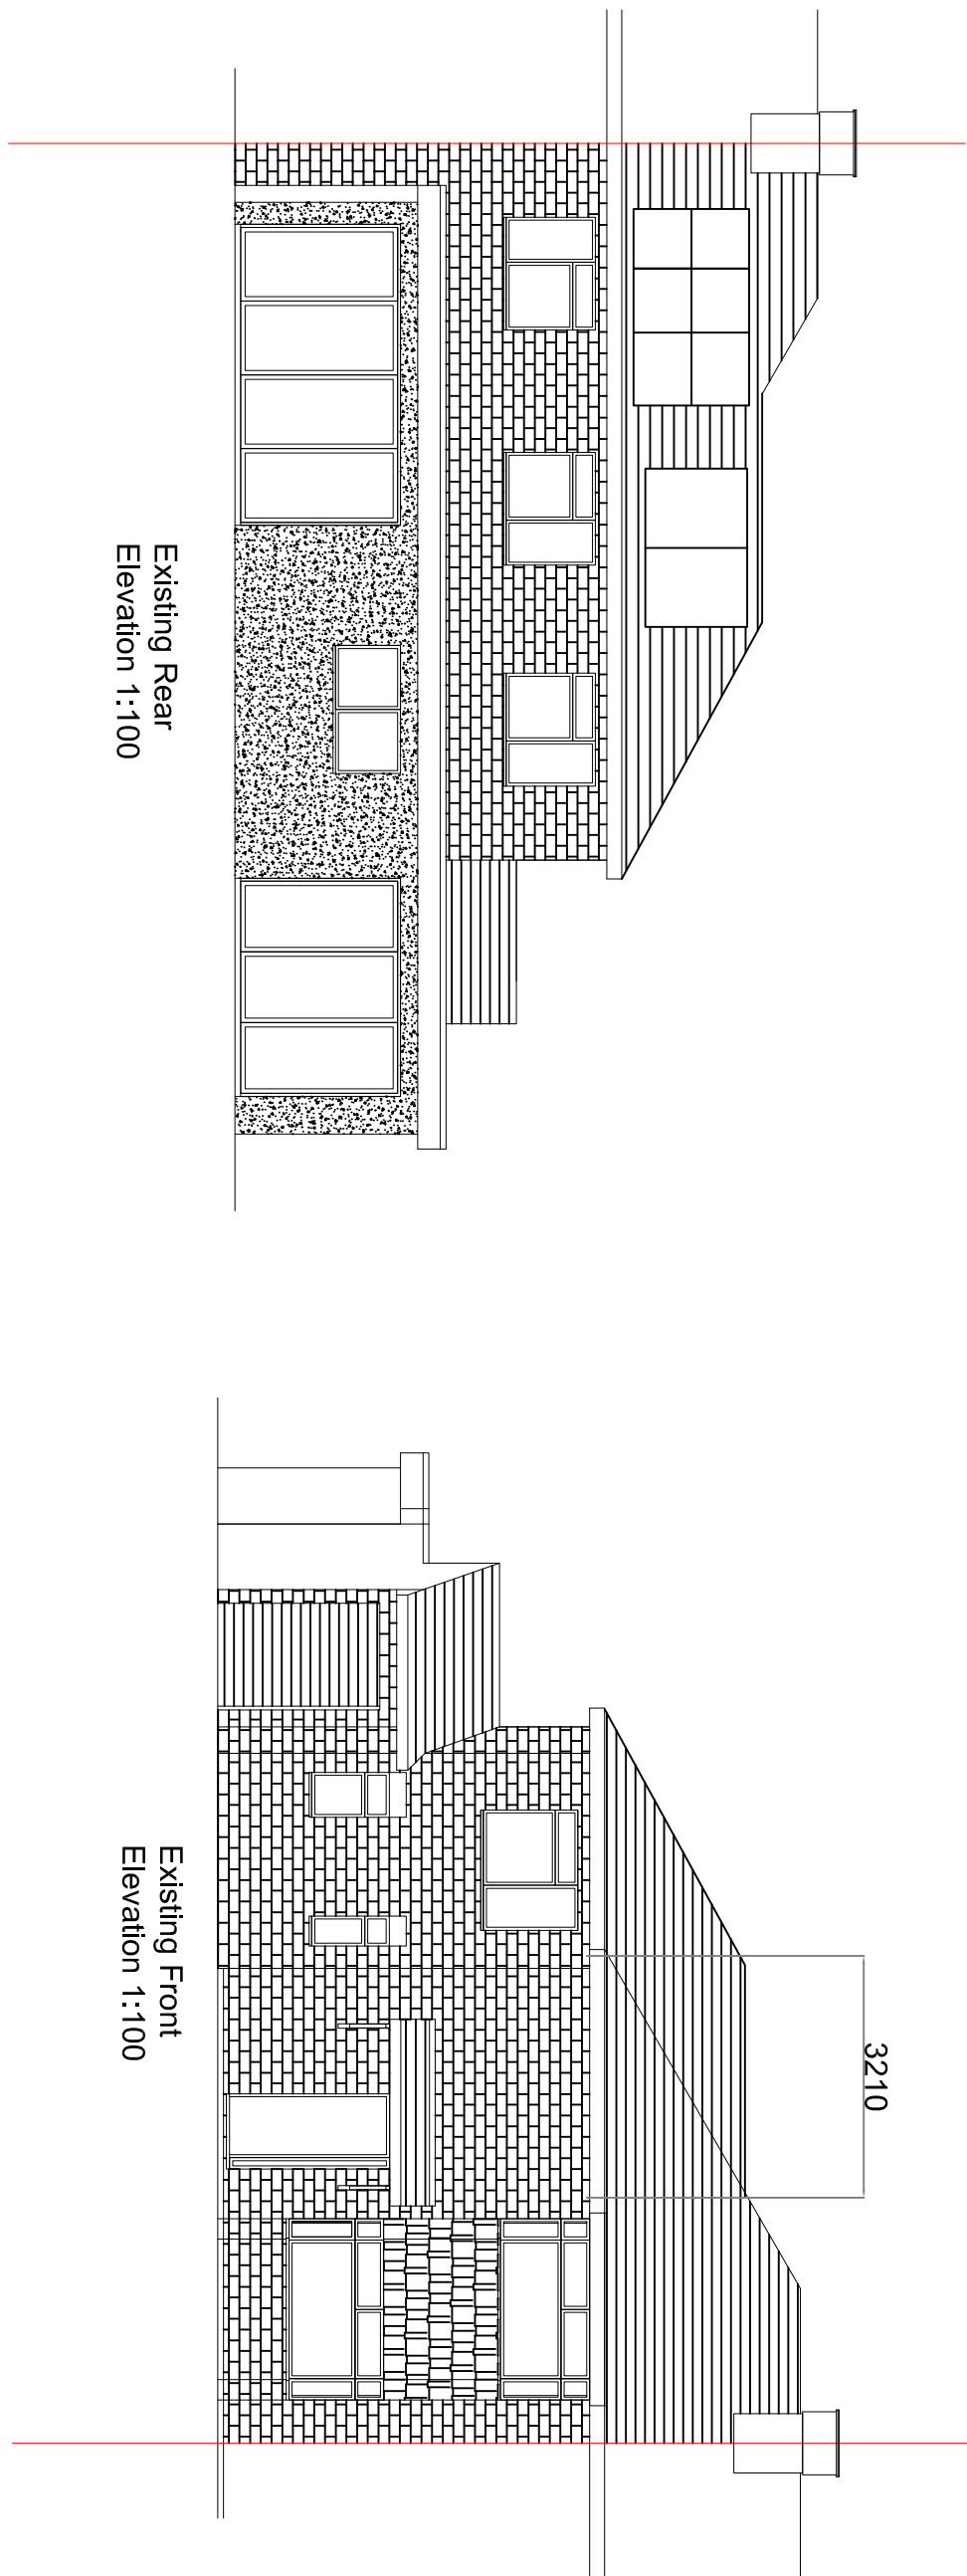


Existing Rear
Elevation 1:100

Existing Front
Elevation 1:100

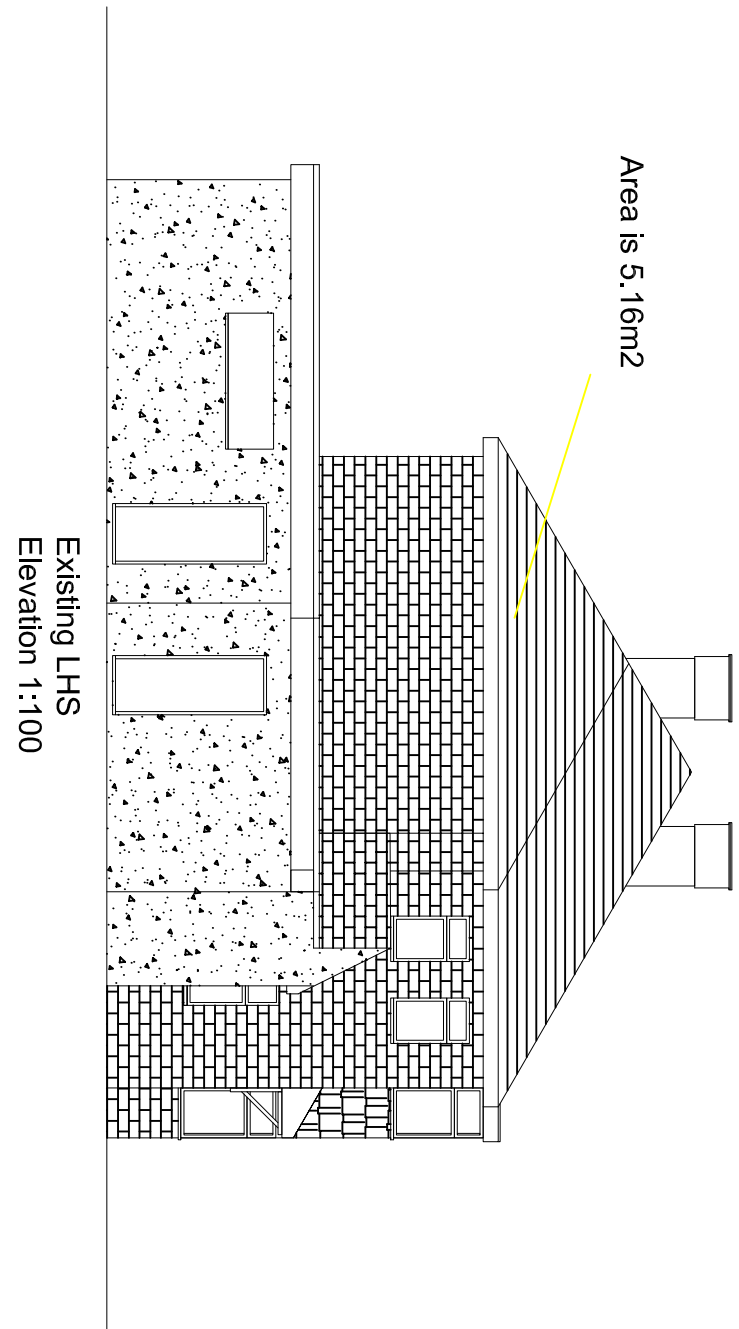


Existing LHS
Elevation 1:100

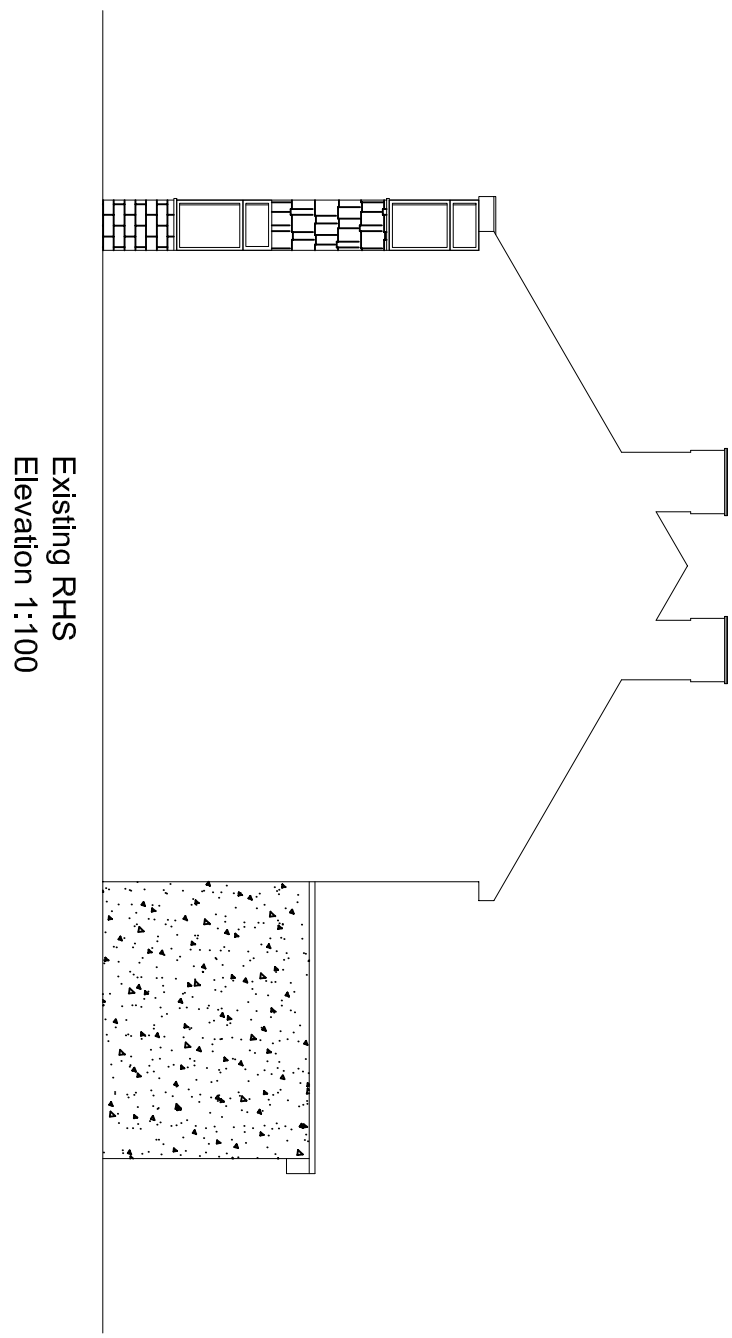

Existing RHS
Elevation 1:100

Volume of side roof before gable extension is ;
 $5.06m^2 \times 3.210m = 16.24m^3$

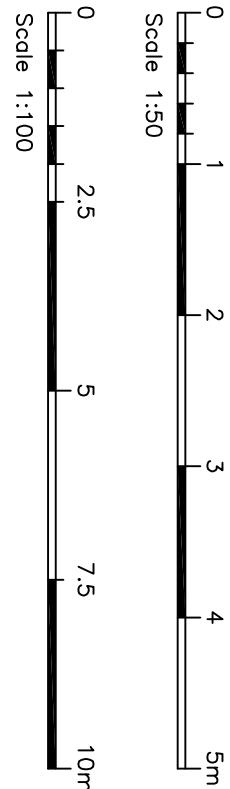

217THEMEADEXISTINGDWG01
All site dimensions to be verified on site.

Client : Mehul Vasa

Property: 217 The Mead Hoylake Crescent UB10 8JN

Description of Work: Hip to Gable end with rear dormer and loft conversion

Scale: 1/50, 1 /100 Date: Sept 2025 Drawn :AP