




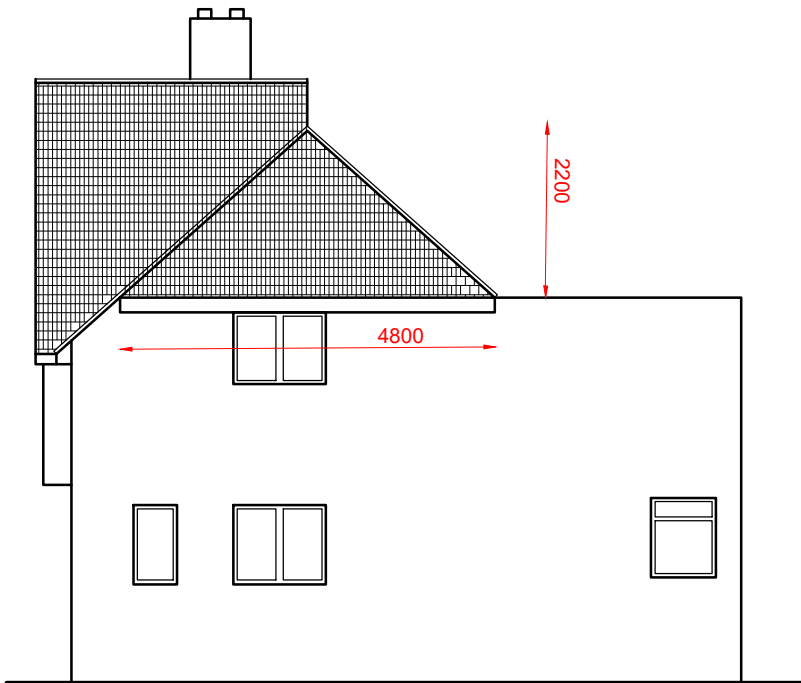


EXISTING SIDE ELEVATION

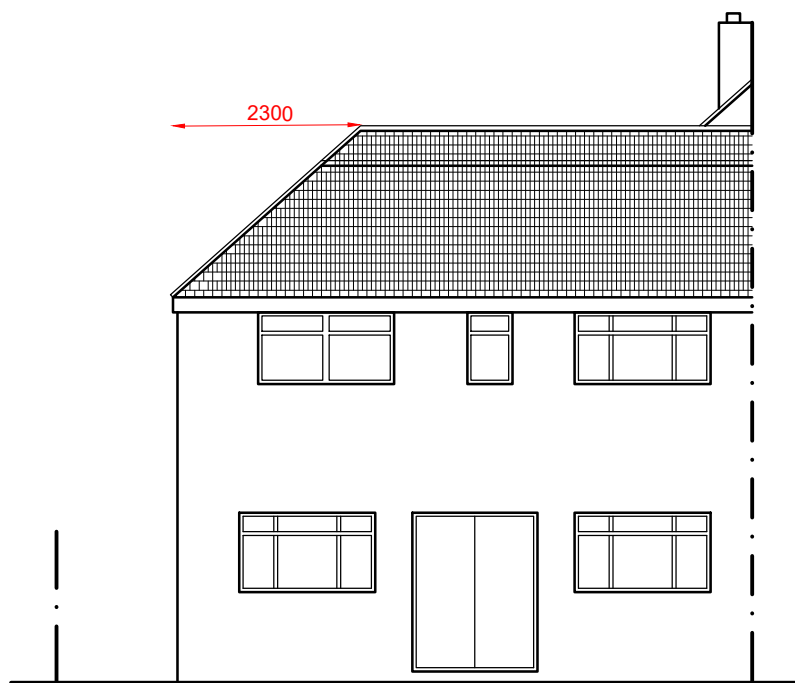

EXISTING REAR ELEVATION

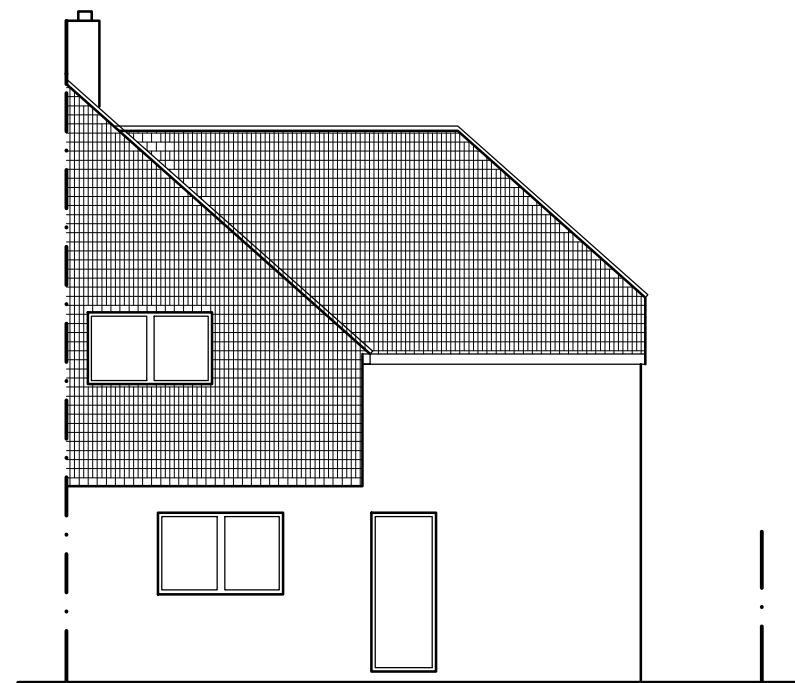


EXISTING FRONT ELEVATION

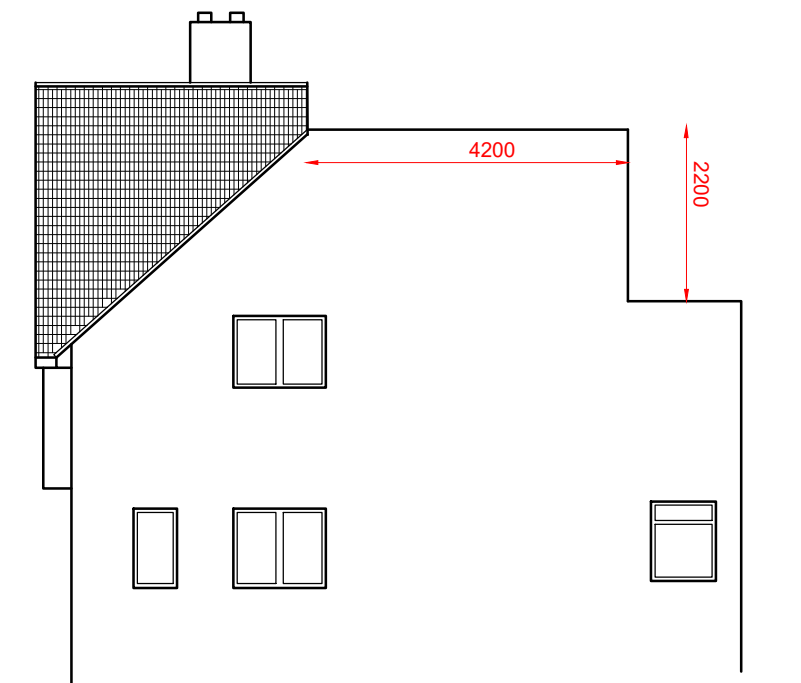

PROPOSED SIDE ELEVATION



PROPOSED REAR ELEVATION

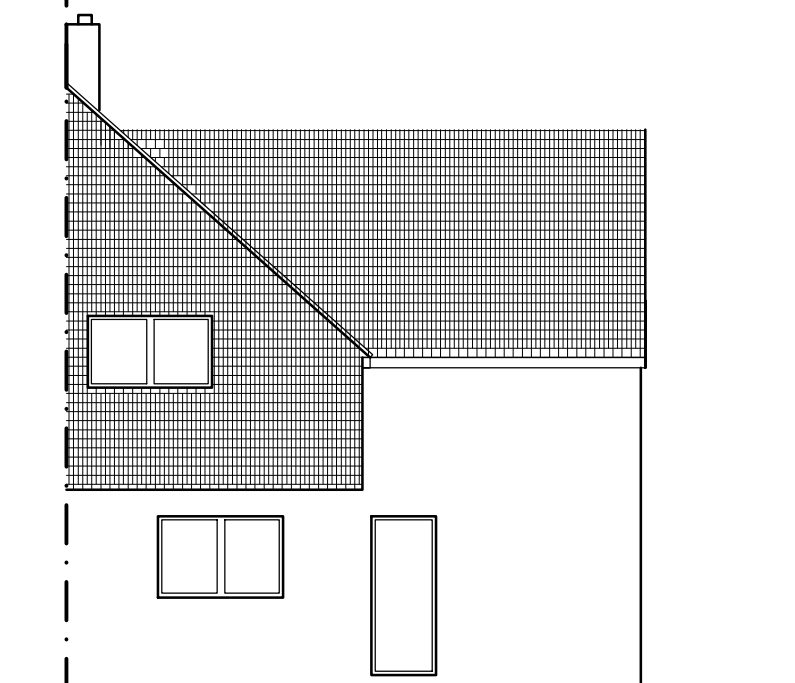

PROPOSED FRONT ELEVATION

NEW VOLUME DUE TO HIP TO GABLE
 $= (4.8 \times 2.2 \times 2.3/6) = 4 \text{ m}^3 \text{ CUBIC-METRES}$

NEW VOLUME DUE TO DORMER
 $= 2.2 \times 4.2 \times 7 / 2 = 32.3 \text{ m}^3 \text{ CUBIC-METRES}$

TOTAL VOLUME INCREASE FROM
 ORIGINAL WITH PROPOSED EXTENSIONS

$= 4 + 32.3$
 $= 36.3 < 50 \text{ m}^3 \text{ (OK).}$



Scale 1:100

© SA DESIGN AND MANAGEMENT		moshamaun@hotmail.co.uk Tel: 078598 77288		
Client MR H SHAMAUN		Site 11 HUNTERS GROVE, HAYES, UB3 3JD		
Project Loft Extension with Full Dormer		Title EXISTING & PROPOSED ELEVATIONS		
Scale 1:100 @ A3	Date 21/07/2023	Drawn by MS	Drg. No 11HG/PLNS	Revision A