




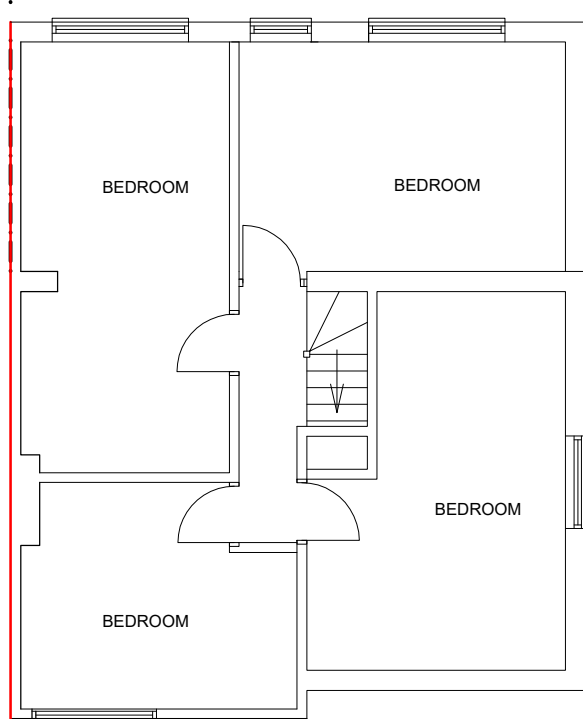


EXISTING 1st FLOOR PLAN

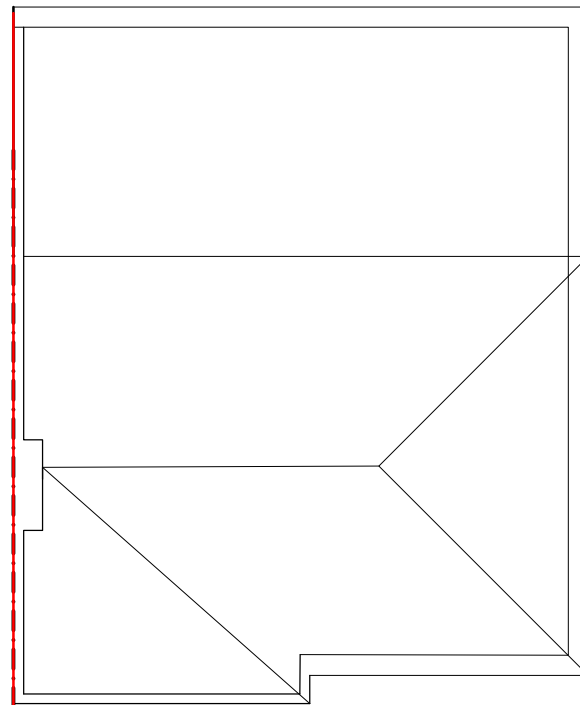

EXISTING Loft FLOOR PLAN

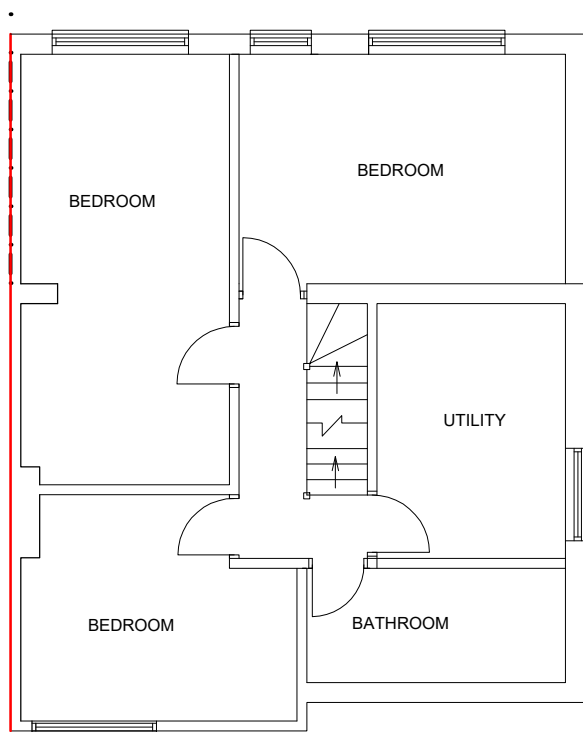


Proposed 1st FLOOR PLAN

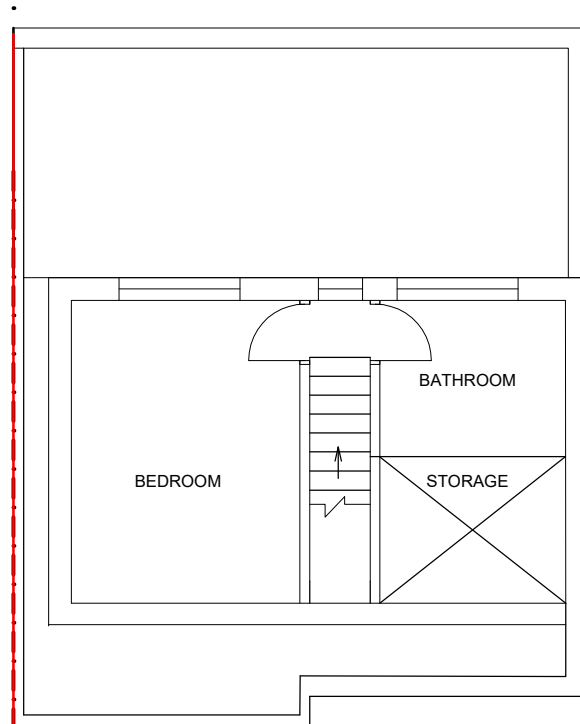

Proposed Loft FLOOR PLAN

ALL NEW MATERIALS & FINISHES TO MATCH EXISTING

 

© SA DESIGN AND MANAGEMENT moshamaun@hotmail.co.uk Tel: 078598 77288				
Client MR H SHAMAUN		Site 11 HUNTERS GROVE, HAYES, UB3 3JD		
Project Loft Extension with Full Dormer		Title EXISTING & PROPOSED PLANS		
Scale 1:100 @ A3	Date 21/07/2023	Drawn by MS	Drg. No 11HG/PLNS	Revision B